


SUITE 1, 505 BALMAIN ROAD, LILYFIELD, NSW P.O.BOX 446 GLADESVILLE 2111 MOBILE: 0410 699919

info@caddraftnsw.com.au

110.	Description	Date
Α	DA SUBMISSION	14-10-24

Date	14-10-2024	A10	0
Drawn by	KP		
Checked by	JD	Scale	1:300

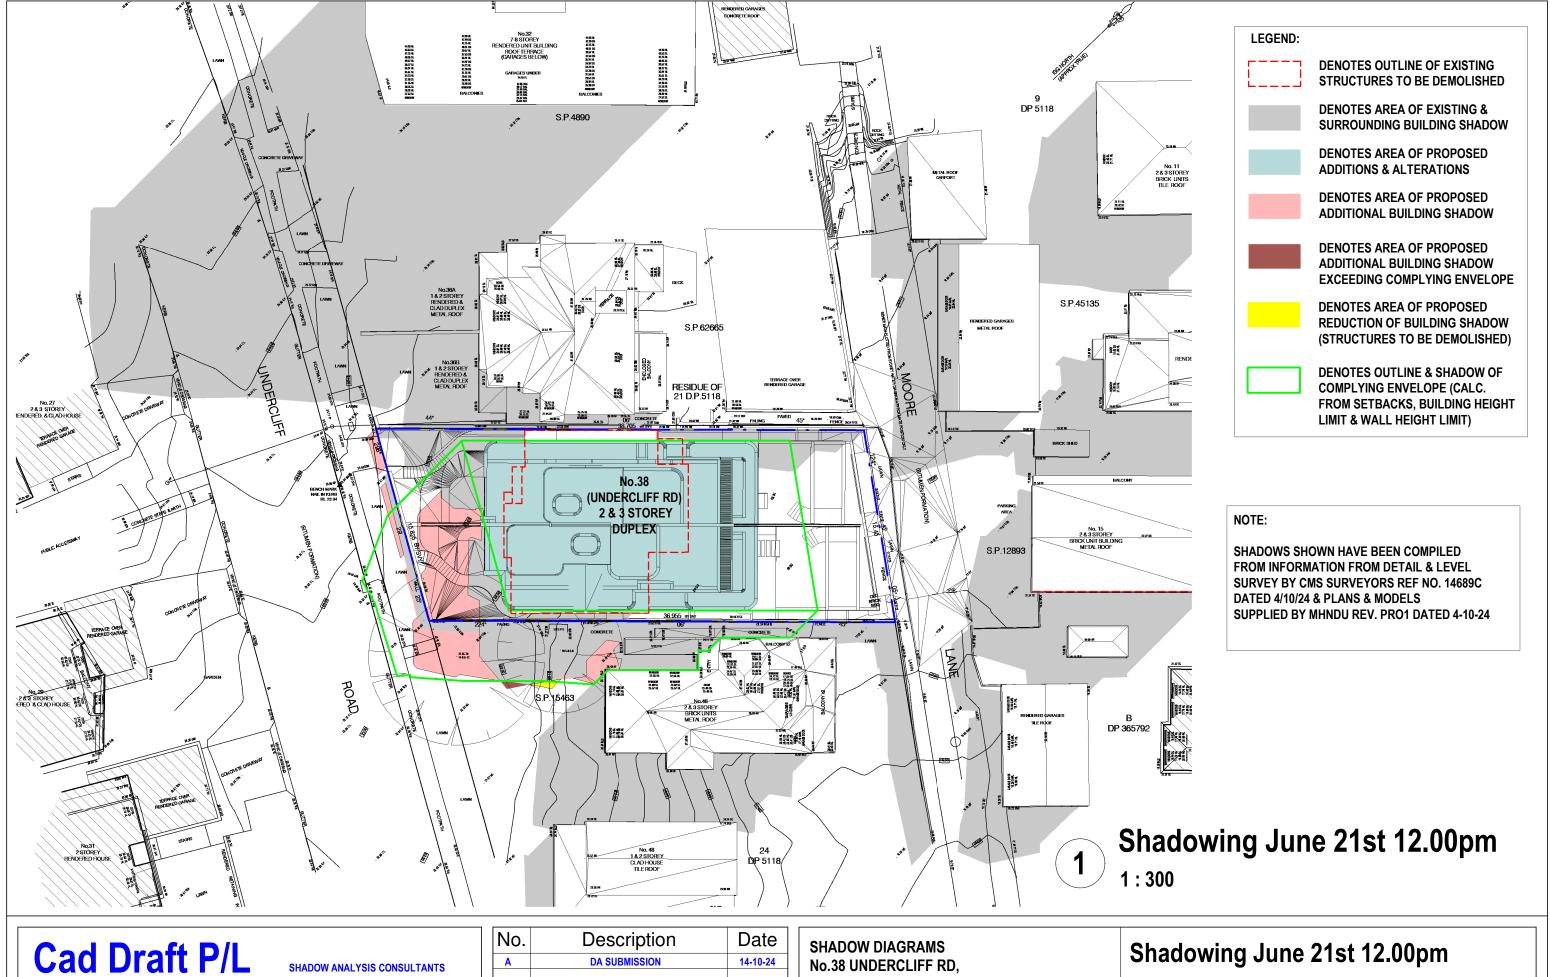

ABN 27 083 288 153

SUITE 1, 505 BALMAIN ROAD, LILYFIELD, NSW P.O.BOX 446 GLADESVILLE 2111 SHADOW ANALYSIS CONSULTANTS


MOBILE: 0410 699919


info@caddraftnsw.com.au

	INO.	Description	Date
	A	DA SUBMISSION	14-10-24
•			

No.38 UNDERCLIFF RD, **FRESHWATER**

	9		•	
Project number	24-254			
Date	14-10-2024	• A101		
Drawn by	KP			
Checked by	JD	Scale		1:300

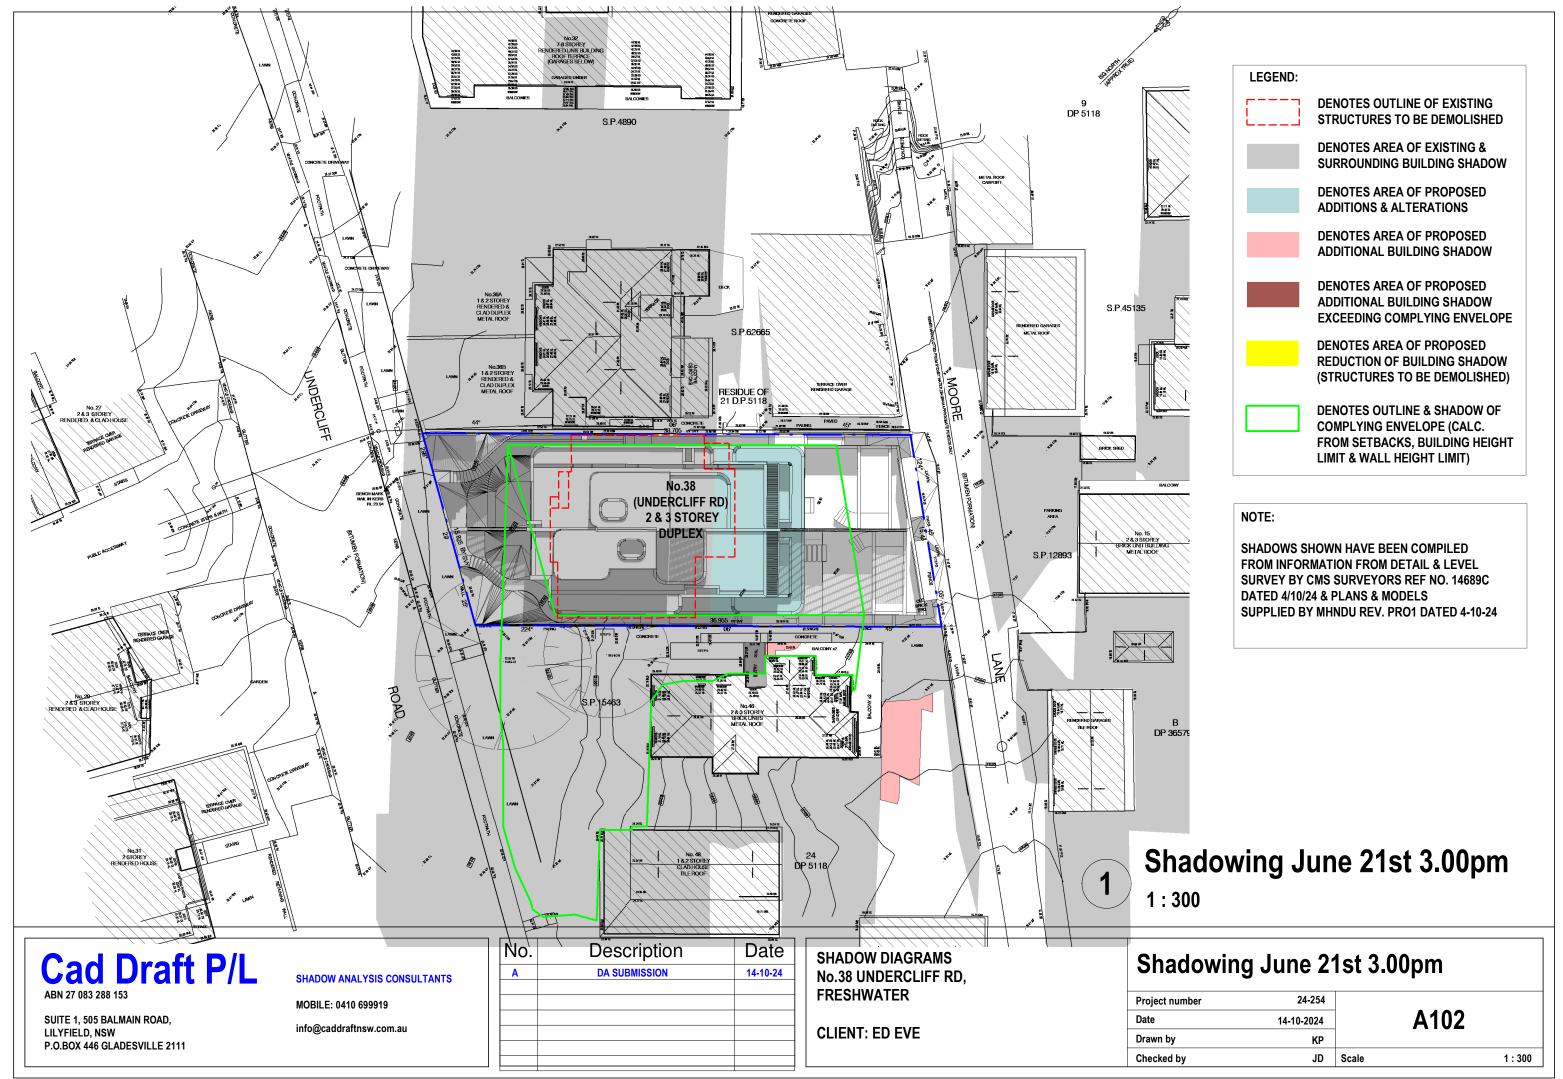

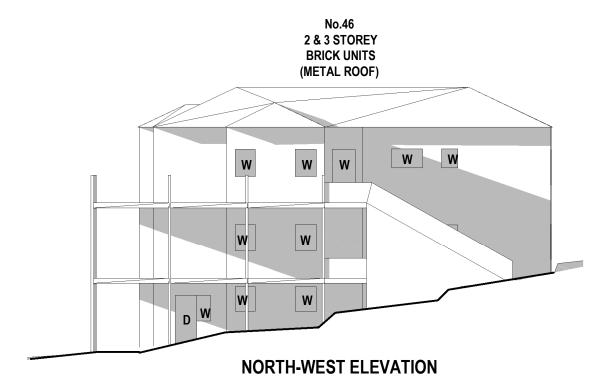


June 21st 9.00am

1:150

No.46
2 & 3 STOREY
BRICK UNITS
(METAL ROOF)


June 21st 12.00pm

1:150

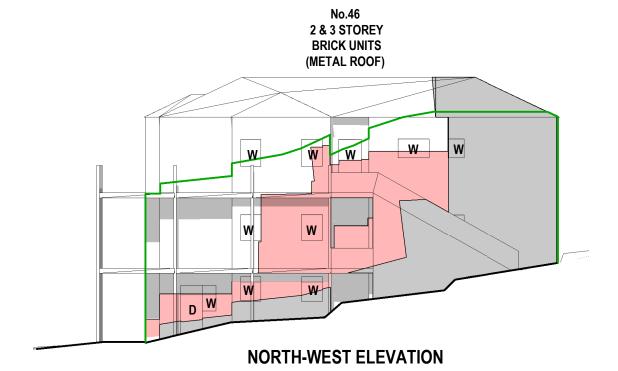

June 21st 3.00pm

1:150

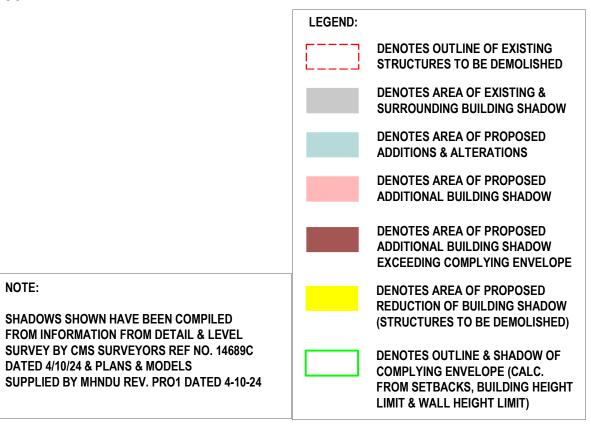

Cad Draft P/L

ABN 27 083 288 153

SUITE 1, 505 BALMAIN ROAD, LILYFIELD, NSW P.O.BOX 446 GLADESVILLE 2111 SHADOW ANALYSIS CONSULTANTS

NORTH-WEST ELEVATION


MOBILE: 0410 699919

info@caddraftnsw.com.au

No.	Description	Date
A	DA SUBMISSION	14-10-24

SHADOW DIAGRAMS No.38 UNDERCLIFF RD, FRESHWATER


June 21st - Elevational Shadows			
Project number	24-254		
Date	14-10-2024	A103	
Drawn by	KP		
Checked by	JD	Scale	As indicated

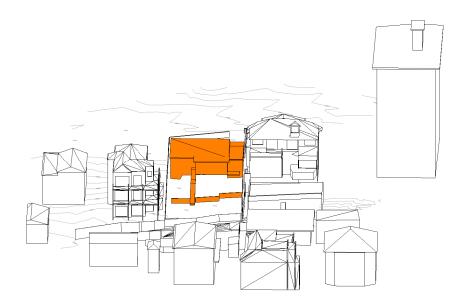

3D Sun View June 21st 9.00am 1 Existing



3D Sun View June 21st 9.00am Compliant

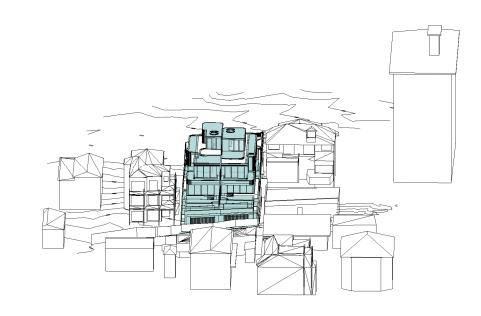

3D Sun View June 21st 9.00am Proposed

NOTE:

SHADOWS SHOWN HAVE BEEN COMPILED FROM INFORMATION FROM DETAIL & LEVEL SURVEY BY CMS SURVEYORS REF NO. 14689C DATED 4/10/24 & PLANS & MODELS SUPPLIED BY MHNDU REV. PRO1 DATED 4-10-24

Cad Draft P/L

ABN 27 083 288 153

SUITE 1, 505 BALMAIN ROAD, LILYFIELD, NSW P.O.BOX 446 GLADESVILLE 2111 SHADOW ANALYSIS CONSULTANTS

MOBILE: 0410 699919

info@caddraftnsw.com.au

No.	Description	Date
Α	DA SUBMISSION	14-10-24

SHADOW DIAGRAMS No.38 UNDERCLIFF RD, FRESHWATER

CLIENT: ED EVE

3D	Sun	Views	June	21st 9.00am


 Project number
 24-254

 Date
 14-10-2024


 Drawn by
 KP

 Checked by
 JD

 Scale
 1:300

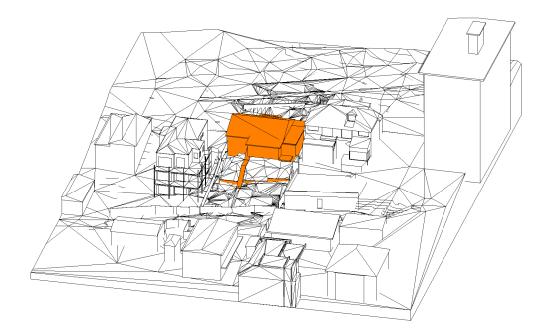


3D Sun View June 21st 10.00am Existing

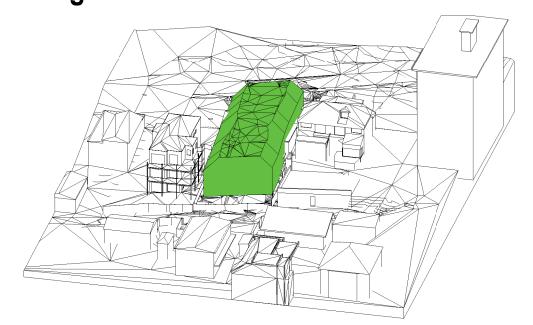

3D Sun View June 21st 10.00am Compliant

2 Compliant

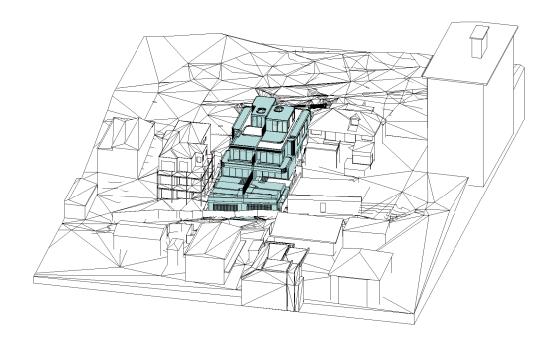

3D Sun View June 21st 10.00am Proposed

NOTE:

SHADOWS SHOWN HAVE BEEN COMPILED FROM INFORMATION FROM DETAIL & LEVEL SURVEY BY CMS SURVEYORS REF NO. 14689C DATED 4/10/24 & PLANS & MODELS SUPPLIED BY MHNDU REV. PRO1 DATED 4-10-24

Cad	Draft	P/L	
ABN 27 083 288	3 153		

SUITE 1, 505 BALMAIN ROAD, LILYFIELD, NSW P.O.BOX 446 GLADESVILLE 2111 SHADOW ANALYSIS CONSULTANTS

MOBILE: 0410 699919


info@caddraftnsw.com.au

No.	Description	Date
A	DA SUBMISSION	14-10-24

SHADOW DIAGRAMS
No.38 UNDERCLIFF RD,
FRESHWATER


CLIENT: ED EVE

3D Sun V	liews June	21st 10.00am
Project number	24-254	
		A 4 0 E

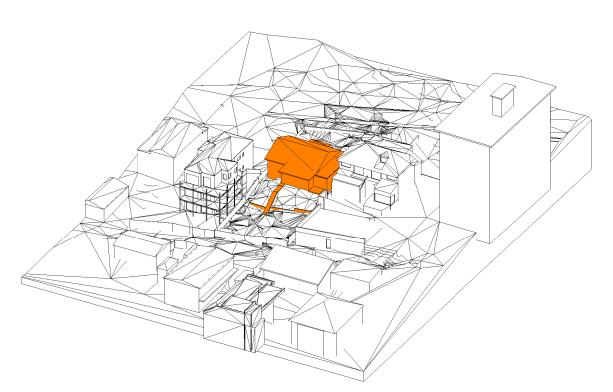

3D Sun View June 21st 11.00am Existing

3D Sun View June 21st 11.00am Proposed

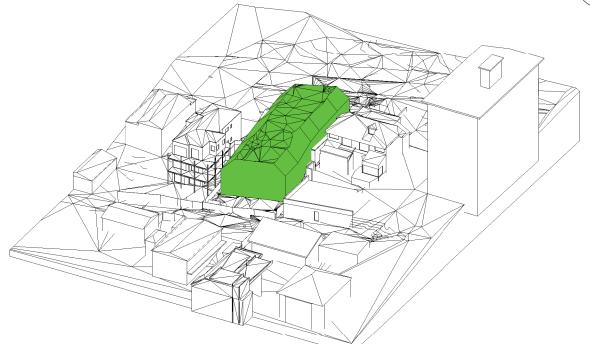

3D Sun View June 21st 11.00am

2 Compliant

Cad Draft P/L

ABN 27 083 288 153

SUITE 1, 505 BALMAIN ROAD, LILYFIELD, NSW P.O.BOX 446 GLADESVILLE 2111 SHADOW ANALYSIS CONSULTANTS

MOBILE: 0410 699919

info@caddraftnsw.com.au

No.	Description	Date
Α	DA SUBMISSION	14-10-24
1		

SHADOW DIAGRAMS No.38 UNDERCLIFF RD, FRESHWATER

CLIENT: ED EVE

3D Sun Views June 21st 11.00am


SHADOWS SHOWN HAVE BEEN COMPILED FROM INFORMATION FROM DETAIL & LEVEL SURVEY BY CMS SURVEYORS REF NO. 14689C

SUPPLIED BY MHNDU REV. PRO1 DATED 4-10-24

DATED 4/10/24 & PLANS & MODELS

NOTE:

Project number	24-254		
Date	14-10-2024	A106	
Drawn by	KP		
Checked by	JD	Scale	1:300

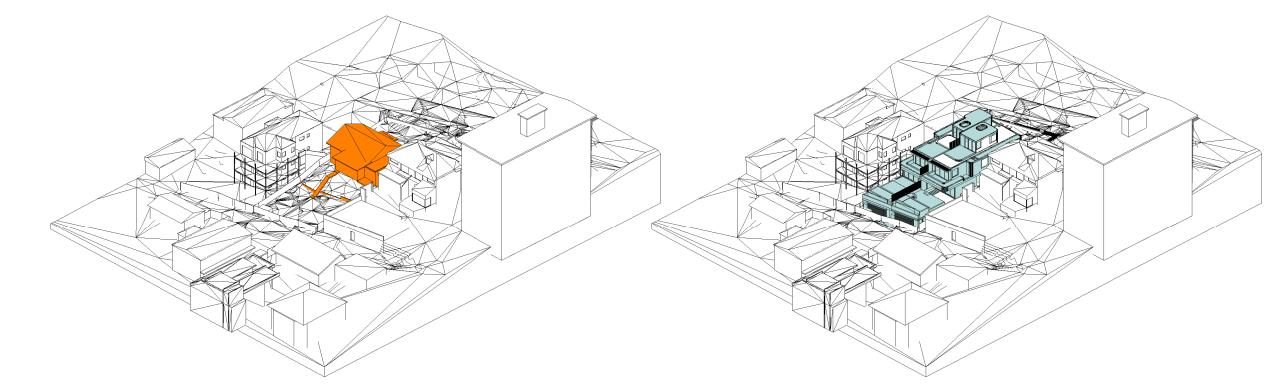

3D Sun View June 21st 12.00pm

Existing

3D Sun View June 21st 12.00pm Proposed

NOTE:

SHADOWS SHOWN HAVE BEEN COMPILED FROM INFORMATION FROM DETAIL & LEVEL SURVEY BY CMS SURVEYORS REF NO. 14689C DATED 4/10/24 & PLANS & MODELS SUPPLIED BY MHNDU REV. PRO1 DATED 4-10-24

3D Sun View June 21st 12.00pm Compliant

Cad Draft P/L

ABN 27 083 288 153

SUITE 1, 505 BALMAIN ROAD, LILYFIELD, NSW P.O.BOX 446 GLADESVILLE 2111 SHADOW ANALYSIS CONSULTANTS

MOBILE: 0410 699919

info@caddraftnsw.com.au

No.	Description	Date
Α	DA SUBMISSION	14-10-24

SHADOW DIAGRAMS No.38 UNDERCLIFF RD, FRESHWATER

CLIENT: ED EVE

3D Sun	Views J	une	21st	12.00pm
Dualant number		24-254		


 Project number
 24-254

 Date
 14-10-2024

 Drawn by
 KP

 Checked by
 JD

 Scale
 1:300

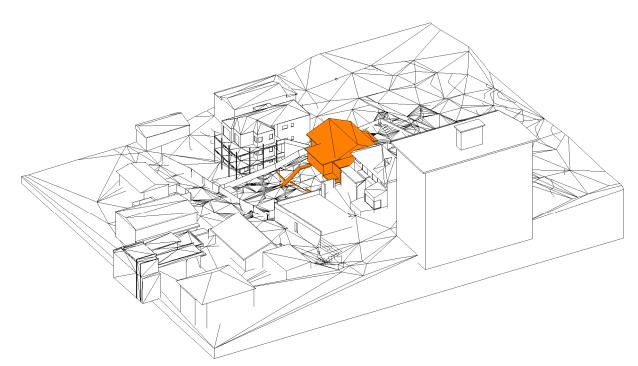

3D Sun View June 21st 1.00pm Proposed

3D Sun View June 21st 1.00pm

1 Existing

3D Sun View June 21st 1.00pm

2 Compliant

NOTE:

SHADOWS SHOWN HAVE BEEN COMPILED FROM INFORMATION FROM DETAIL & LEVEL SURVEY BY CMS SURVEYORS REF NO. 14689C DATED 4/10/24 & PLANS & MODELS SUPPLIED BY MHNDU REV. PRO1 DATED 4-10-24

Cad Draft P/L

ABN 27 083 288 153

SUITE 1, 505 BALMAIN ROAD, LILYFIELD, NSW P.O.BOX 446 GLADESVILLE 2111 SHADOW ANALYSIS CONSULTANTS

MOBILE: 0410 699919


info@caddraftnsw.com.au

No.	Description	Date
A	DA SUBMISSION	14-10-24


SHADOW DIAGRAMS No.38 UNDERCLIFF RD, FRESHWATER

3D Sun	Views June	21st 1.00pm
Project number	24-254	


Project number	24-254		
Date	14-10-2024	A108	
Drawn by	KP		
Checked by	JD	Scale	1:300

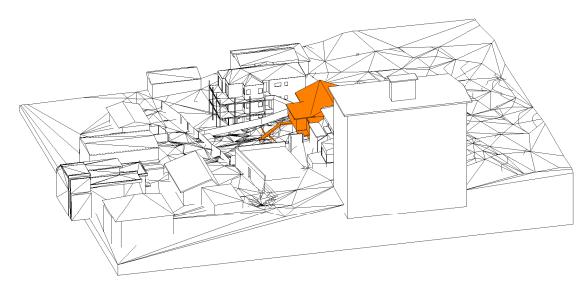

3D Sun View June 21st 2.00pm 1 Existing

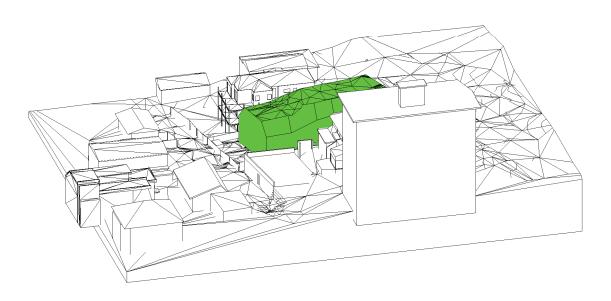

3D Sun View June 21st 2.00pm Compliant

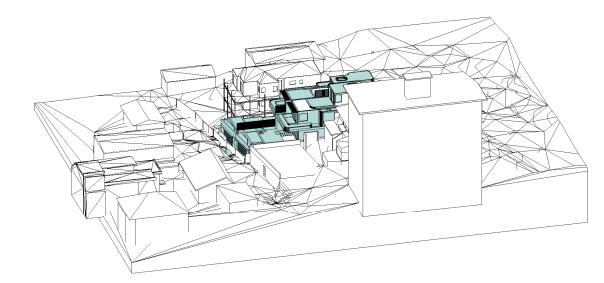

3D Sun View June 21st 2.00pm Proposed

NOTE:

Checked by

SHADOWS SHOWN HAVE BEEN COMPILED FROM INFORMATION FROM DETAIL & LEVEL SURVEY BY CMS SURVEYORS REF NO. 14689C DATED 4/10/24 & PLANS & MODELS SUPPLIED BY MHNDU REV. PRO1 DATED 4-10-24

Cad Draft P/L

ABN 27 083 288 153

SUITE 1, 505 BALMAIN ROAD, LILYFIELD, NSW P.O.BOX 446 GLADESVILLE 2111 SHADOW ANALYSIS CONSULTANTS

MOBILE: 0410 699919

info@caddraftnsw.com.au

No.	Description	Date
A	DA SUBMISSION	14-10-24


SHADOW DIAGRAMS No.38 UNDERCLIFF RD, FRESHWATER

CLIENT: ED EVE


3D Sun Views June 21st 2.00pm			
Project number	24-254		
Date	14-10-2024	A109	
Drawn by	КР		

JD Scale


1:300

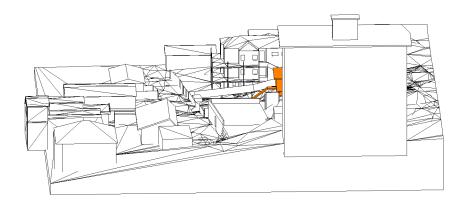

3D Sun View June 21st 3.00pm 1 Existing

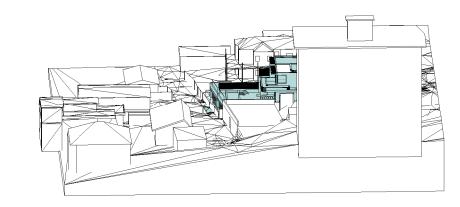

3D Sun View June 21st 3.00pm Proposed

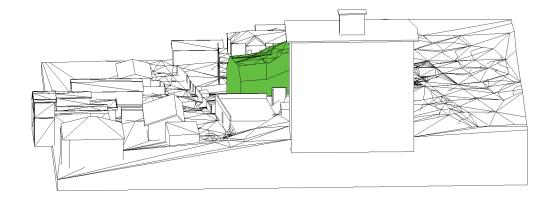

3D Sun View June 21st 3.00pm Compliant

NOTE:

SHADOWS SHOWN HAVE BEEN COMPILED FROM INFORMATION FROM DETAIL & LEVEL SURVEY BY CMS SURVEYORS REF NO. 14689C DATED 4/10/24 & PLANS & MODELS SUPPLIED BY MHNDU REV. PRO1 DATED 4-10-24

Cad	Draft	P/I
Vau	Diail	

ABN 27 083 288 153

SUITE 1, 505 BALMAIN ROAD, LILYFIELD, NSW P.O.BOX 446 GLADESVILLE 2111 SHADOW ANALYSIS CONSULTANTS

MOBILE: 0410 699919

info@caddraftnsw.com.au

No.	Description	Date
Α	DA SUBMISSION	14-10-24

SHADOW DIAGRAMS
No.38 UNDERCLIFF RD,
FRESHWATER

3D	Sun	Views	June	21st	3.00pm

Project number	24-254			
Date	14-10-2024	14-10-2024 A110		
Drawn by	КР			
Checked by	JD	Scale	1:300	