






## PROPOSED ALTERATIONS & ADDITIONS TO EXISTING RESIDENTIAL DWELLING

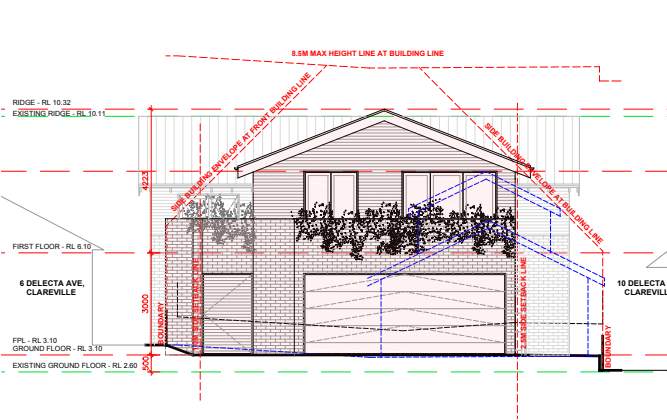


EAST ELEVATION

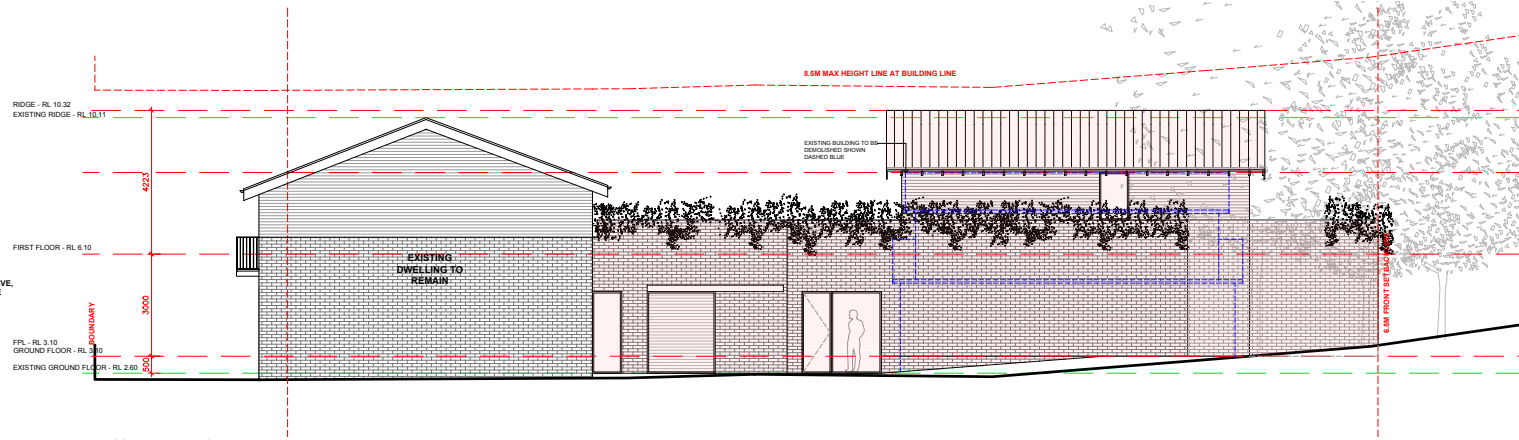

SOUTH ELEVATION

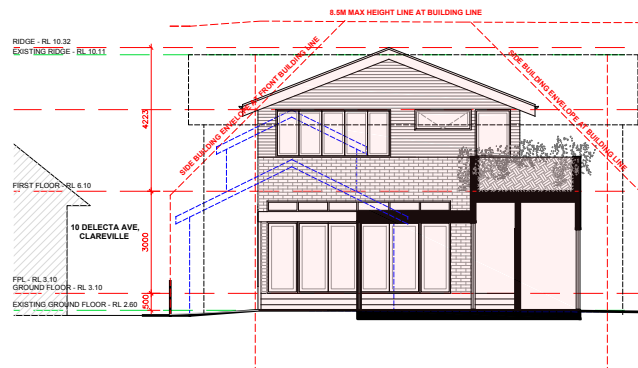


WEST ELEVATION

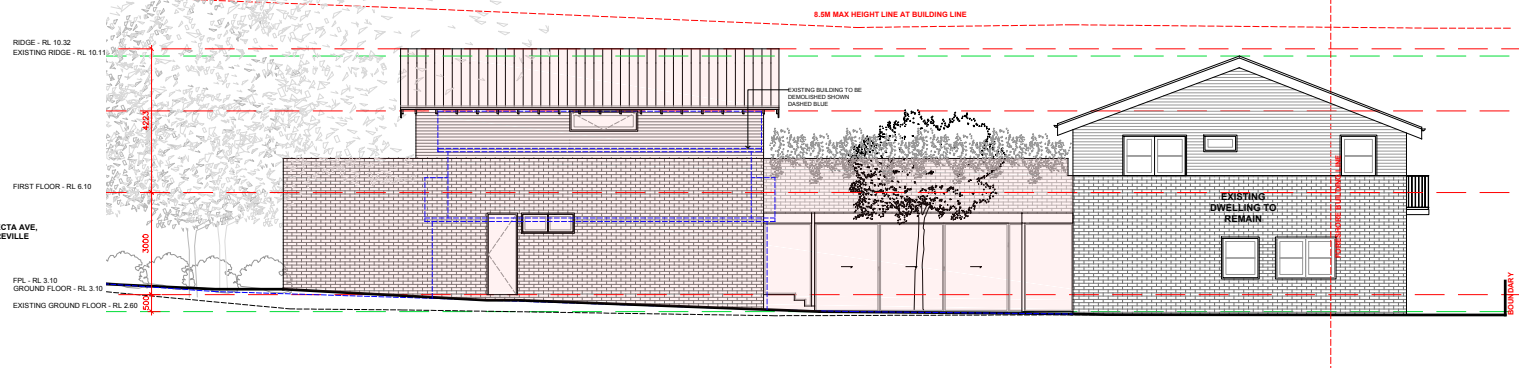

NORTH ELEVATION

## ELEVATION SHEET

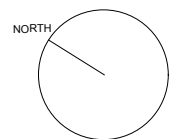

### LEGEND:

$\triangleright_{0.3}$  DENOTES EXISTING SPOT LEVEL

RL 7.10 DENOTES PROPOSED LEVEL

NOTE: THESE DRAWINGS ARE NOT FOR CONSTRUCTION. FOR DA APPROVAL ONLY.  
NOTE: DO NOT SCALE OFF THIS DRAWING  
NOTE: ALL WORKS TO BE IN ACCORDANCE WITH THE B.C.  
NOTE: ALL WORKS TO BE IN ACCORDANCE WITH THE RELEVANT AUSTRALIAN STANDARDS.  
NOTE: ALL WORKS TO BE IN ACCORDANCE WITH THE BASIX REQUIREMENTS

— DENOTES OUTLINE OF EXISTING BUILDING TO BE DEMOLISHED

— DENOTES AREA OF PROPOSED LANDSCAPING

— DENOTES PROPOSED ADDITIONS TO EXISTING DWELLING

NOTIFICATION PLAN ONLY - NOT TO SCALE

8 DELECTA AVENUE, CLAREVILLE, NSW.

PROPOSED ALTERATIONS & ADDITIONS TO EXISTING RESIDENTIAL DWELLING