

ARH Dee Why

Landscape Development Application 882A Pittwater Road, Dee Why

Drawing Schedule

Drawing Number	Drawing Title	Scale
000	Landscape Coversheet	N/A
101	Landscape Plans	1:50
102	Landscape Plans	1:50
501	Landscape Details	As Shown

PLANT SCHEDULE						
Symbol	Botanic Name	Common Name	Mature H x W (m)	Pot Size	Spacing	Quantity
Ground Floor						
Shrubs & Accents						
Ai	<i>Alcantarea imperialis 'Rubra'</i>	Bromeliad	0.7 x 0.7	300mm	as shown	3
By	<i>Beschomeria yuccoides</i>	Mexican Lily	1 x 1	300mm	as shown	6
RSM	<i>Raphiolepis indica 'Snow Maiden'</i>	Snow Maiden	0.75 x 0.5	300mm	as shown	6
Vo	<i>Viburnum odoratissimum</i>	Sweet Viburnum	3 x 2	300mm	as shown	7
Groundcovers & Grasses						
Dr	<i>Dichondra repens</i>	Kidney Weed	0.1 x 0.1	150mm	5/m ²	12
LSL	<i>Liriope 'Silver Lawn'</i>	Silver Lawn	0.35 x 0.4	150mm	5/m ²	24
Tj	<i>Trachelospermum jasminoides</i>	Star Jasmine	0.2 x 1	150mm	5/m ²	24
Level 6						
Trees						
Pr	<i>Plumeria rubra</i>	Frangipani	6 x 3	2m Tall	as shown	1
Shrubs & Accents						
Aa	<i>Agave 'Blue Glow'</i>	Fox tail Agave	1.2 x 1	300mm	as shown	5
RSM	<i>Rhaphiolepis indica 'Snow Maiden'</i>	Snow Maiden	0.75 x 0.5	300mm	as shown	6
Groundcovers & Grasses						
Cg	<i>Carpobrotus glaucescens</i>	Pig Face	0.2 x 1	150mm	5/m ²	30
SCS	<i>Senecio serpens</i>	Blue Chalk Sticks	0.6 x 0.6	150mm	5/m ²	5
Level 8						
Trees						
Pr	<i>Plumeria rubra</i>	Frangipani	6 x 3	2m Tall	as shown	1
Shrubs & Accents						
Aa	<i>Agave 'Blue Glow'</i>	Fox tail Agave	1.2 x 1	300mm	as shown	7
RSM	<i>Rhaphiolepis indica 'Snow Maiden'</i>	Snow Maiden	0.75 x 0.5	300mm	as shown	15
Groundcovers & Grasses						
Cg	<i>Carpobrotus glaucescens</i>	Pig Face	0.2 x 1	150mm	5/m ²	93
SCS	<i>Senecio serpens</i>	Blue Chalk Sticks	0.6 x 0.6	150mm	5/m ²	16


NOT FOR CONSTRUCTION

© 2020 Site Image (NSW) Pty Ltd. ABN 44 801 262 380 as agent for Site Image NSW Partnership. All rights reserved. This drawing is copyright and shall not be reproduced or copied in any form or by any means (graphic, electronic or mechanical including photology) without the written permission of Site Image (NSW) Pty Ltd. Any license, expressed or implied, to use this document for any purpose what so ever is restricted to the terms of the written agreement between Site Image (NSW) Pty Ltd and the instructing party.

The contractor shall check and verify all work on site (including work by others) before commencing the landscape installation. Any discrepancies are to be reported to the Project Manager or Landscape Architect prior to commencing work. Do not scale this drawing. Any required dimensions not shown shall be referred to the Landscape Architect for confirmation.

Issue	Revision Description	Drawn	Check	Date
C	Architectural Coordination	SK	NM	10.03.2021
B	For Review	NN	NM	09.02.2021
A	For Review	JM	NM	30.11.2020

LEGEND

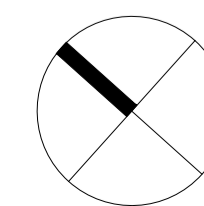

SITE IMAGE



Landscape Architects
Level 1, 3-5 Baptist Street
Redfern NSW 2016
Australia
Tel: (61 2) 8332 5600
Fax: (61 2) 9698 2877
www.siteimage.com.au



Client:
Development Link

Project:
ARH Dee Why
882A Pittwater Rd, Dee Why

Drawing Name:
Landscape Coversheet

DEVELOPMENT APPLICATION

Scale:
Job Number: SS20-4552
Drawing Number: 000
Issue: C

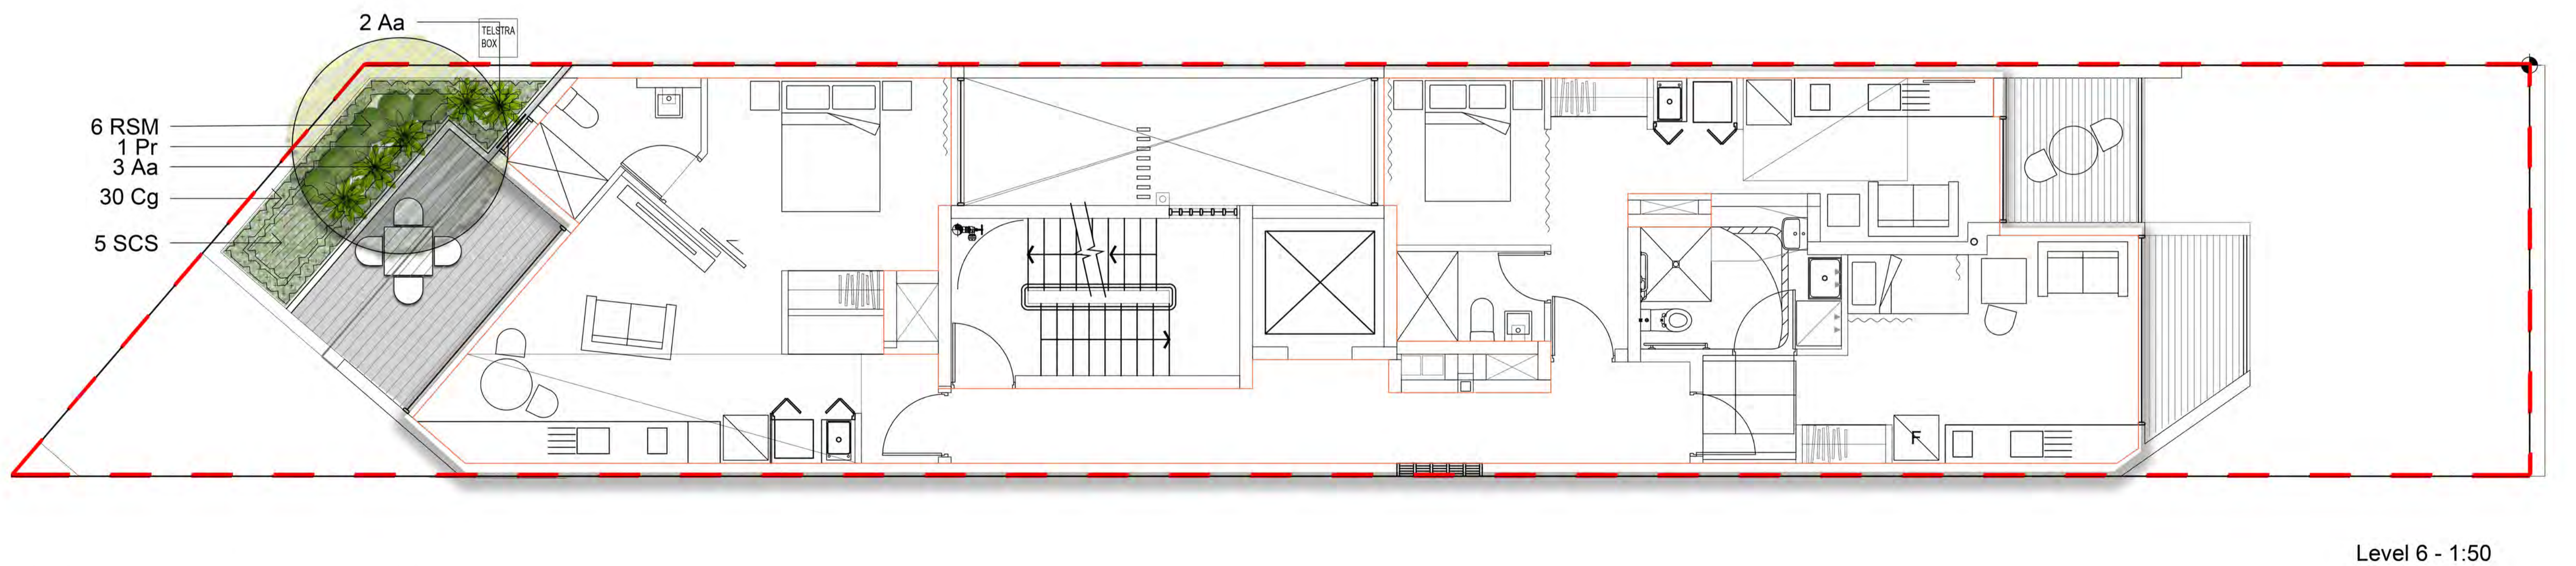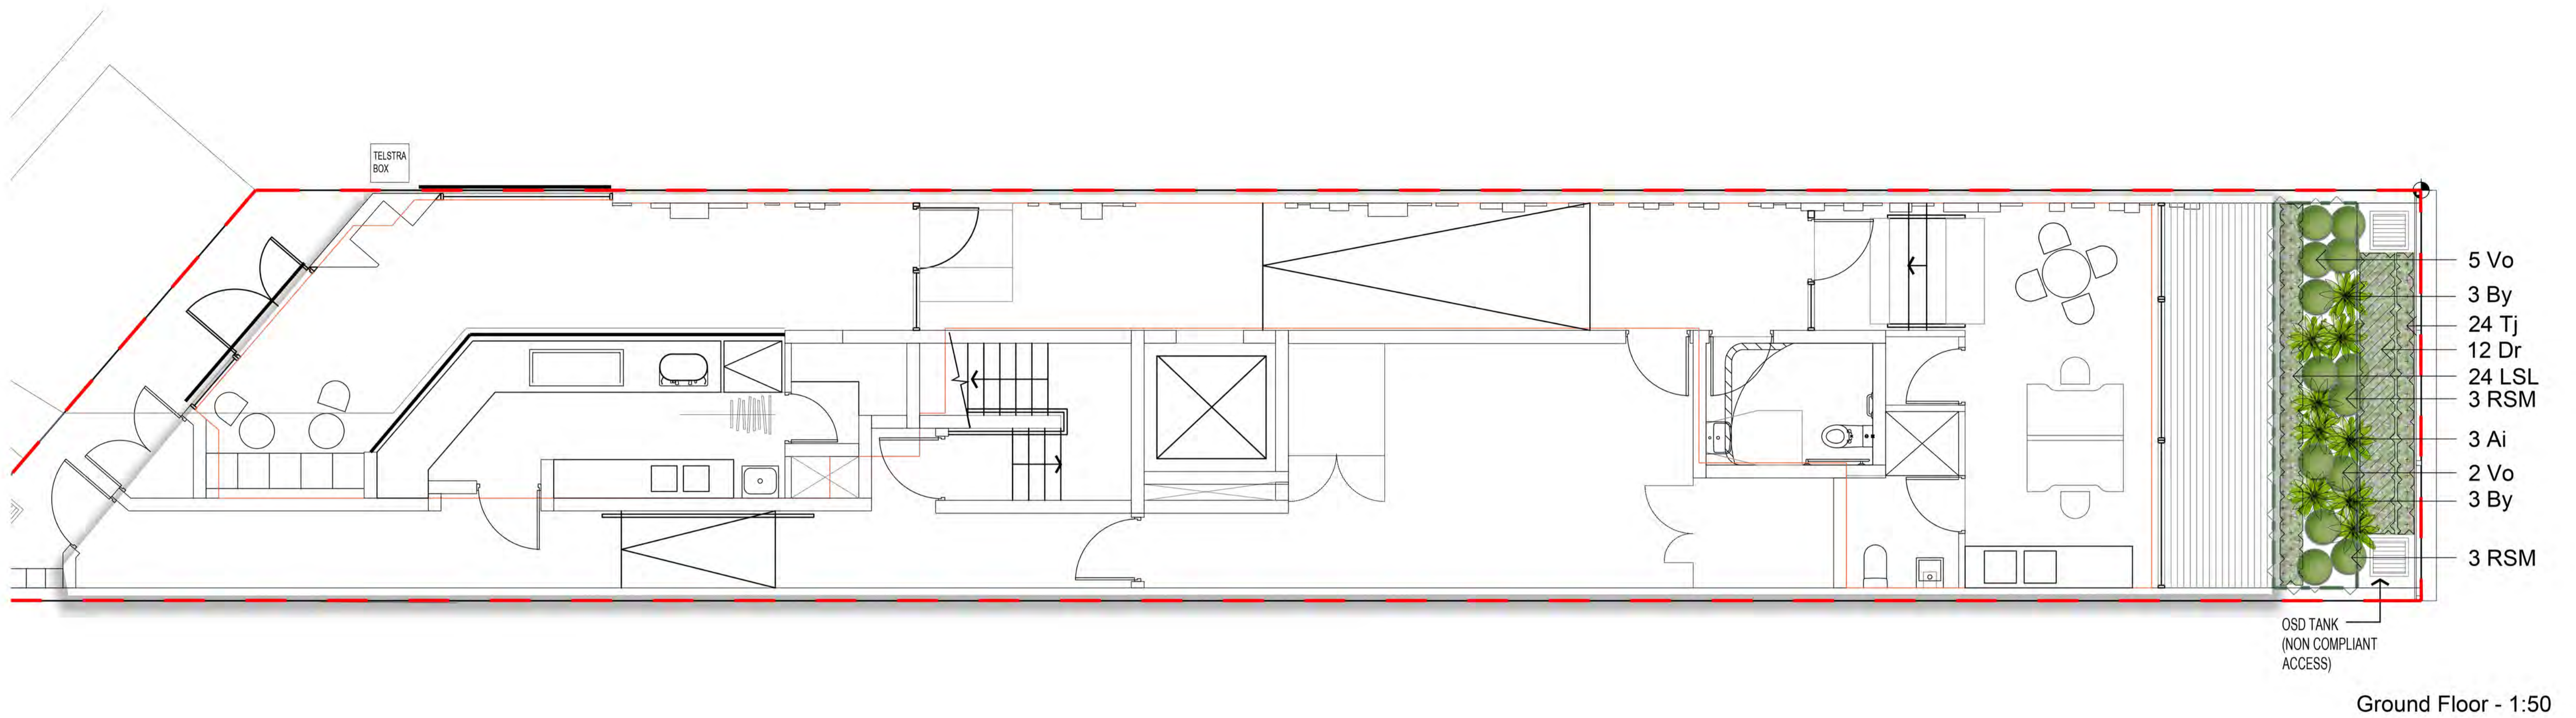

NOT FOR CONSTRUCTION


© 2020 Site Image (NSW) Pty Ltd. ABN 44 801 262 380 as agent for Site Image NSW Partnership. All rights reserved. This drawing is copyright and shall not be reproduced or copied in any form or by any means (graphic, electronic or mechanical including photocopying) without the written permission of Site Image (NSW) Pty Ltd. Any license, expressed or implied, to use this document for any purpose whatsoever is restricted to the terms of the written agreement between Site Image (NSW) Pty Ltd and the instructing party.

The contractor shall check and verify all work on site (including work by others) before commencing the landscape installation. Any discrepancies are to be reported to the Project Manager or Landscape Architect prior to commencing work. Do not scale this drawing. Any required dimensions not shown shall be referred to the Landscape Architect for confirmation.

Issue	Revision Description	Drawn	Check	Date
C	Architectural Coordination	SK	NM	10.03.2021
B	For Review	NN	NM	09.02.2021
A	For Review	JM	NM	30.11.2020

LEGEND

- Boundary
- Proposed Tree (Refer Detail & Plant Schedule)
- Shrubs & Accents (Refer Detail & Plant Schedule)
- Groundcover/ Grasses (Refer Detail & Plant Schedule)
- Paving Type 1
- Paving Type 2
- Timber Seat
- Shade Sail

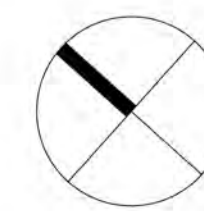

SITE IMAGE



Client:
Development Link

Project:
ARH Dee Why
882A Pittwater Rd, Dee Why


Drawing Name:
Landscape Plans

DEVELOPMENT APPLICATION

Scale: 1:50 @ A1
Job Number:
SS20-4552

Drawing Number:
101

Issue:
C

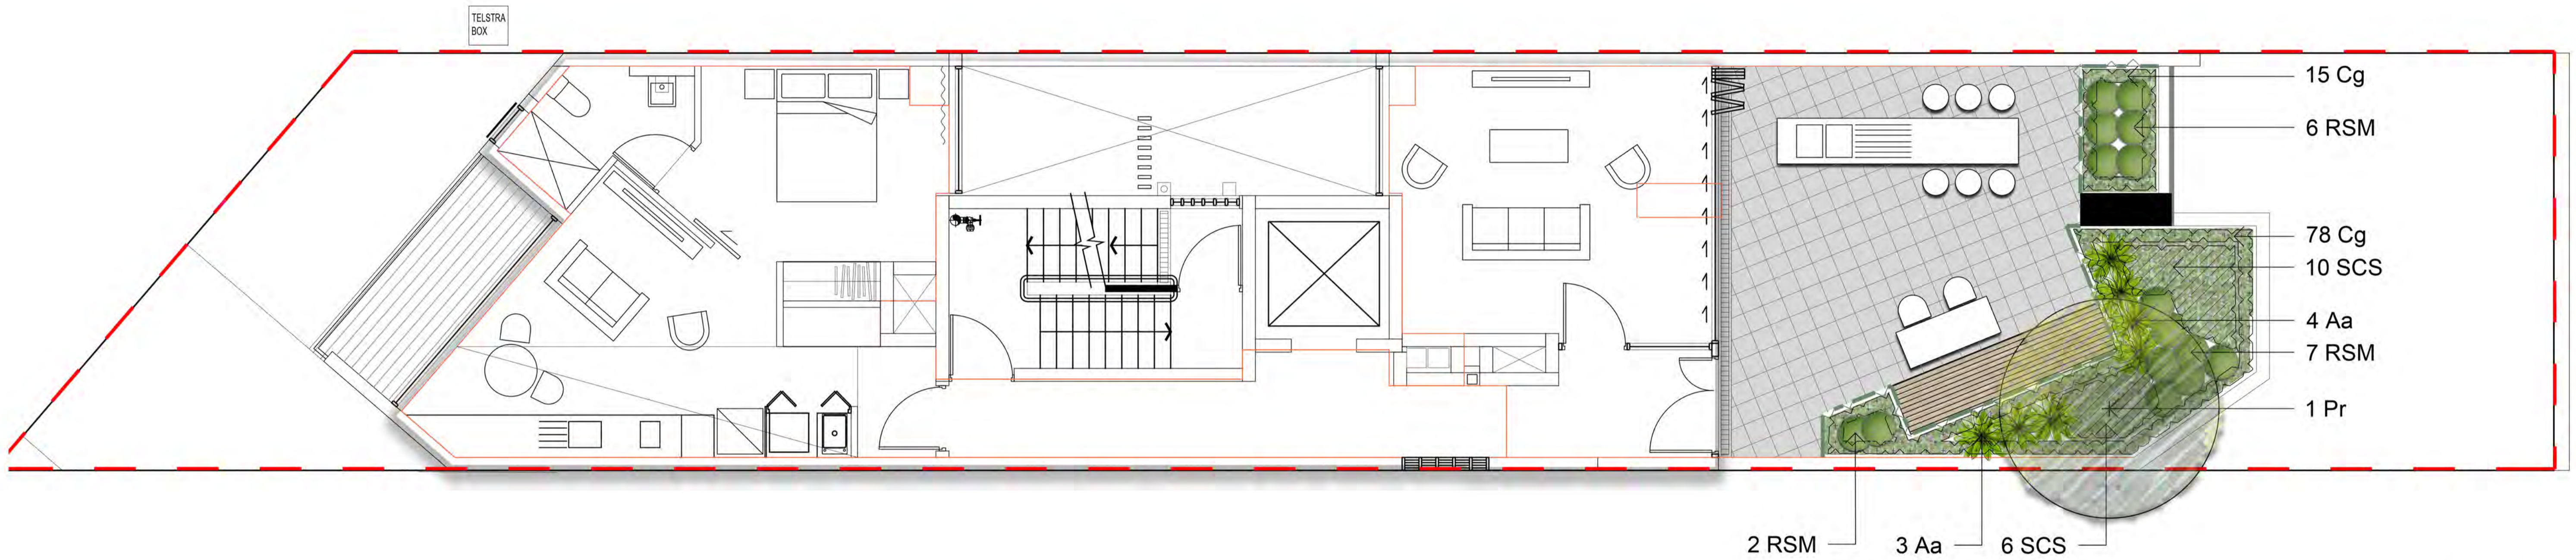

Level 8 - 1:50






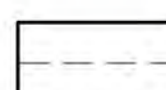
NOT FOR CONSTRUCTION


© 2020 Site Image (NSW) Pty Ltd. ABN 44 801 262 380 as agent for Site Image NSW Partnership. All rights reserved. This drawing is copyright and shall not be reproduced or copied in any form or by any means (graphic, electronic or mechanical including photocopying) without the written permission of Site Image (NSW) Pty Ltd. Any license, expressed or implied, to use this document for any purpose what so ever is restricted to the terms of the written agreement between Site Image (NSW) Pty Ltd and the instructing party.

The contractor shall check and verify all work on site (including work by others) before commencing the landscape installation. Any discrepancies are to be reported to the Project Manager or Landscape Architect prior to commencing work. Do not scale this drawing. Any required dimensions not shown shall be referred to the Landscape Architect for confirmation.

Issue	Revision Description	Drawn	Check	Date
C	Architectural Coordination	SK	NM	10.03.2021
B	For Review	NN	NM	09.02.2021
A	For Review	JM	NM	30.11.2020

LEGEND

-  Boundary
-  Proposed Tree
(Refer Detail & Plant Schedule)
-  Shrubs & Accents
(Refer Detail & Plant Schedule)
-  Groundcover/ Grasses
(Refer Detail & Plant Schedule)
-  Paving Type 1
-  Paving Type 2
-  Timber Seat
-  Shade Sail

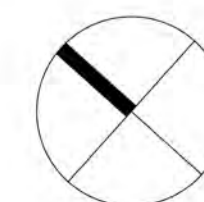

SITE IMAGE
Landscape Architects
Level 1, 3-5 Baptist Street
Redfern NSW 2016
Australia
Tel: (61 2) 8332 5600
Fax: (61 2) 9698 2877
www.siteimage.com.au


Client:
Development Link

Project:
ARH Dee Why
882A Pittwater Rd, Dee Why


Drawing Name:
Landscape Plans

DEVELOPMENT APPLICATION


Scale: 1:50 @ A1
Job Number: SS20-4552
Drawing Number: 102
Issue: C

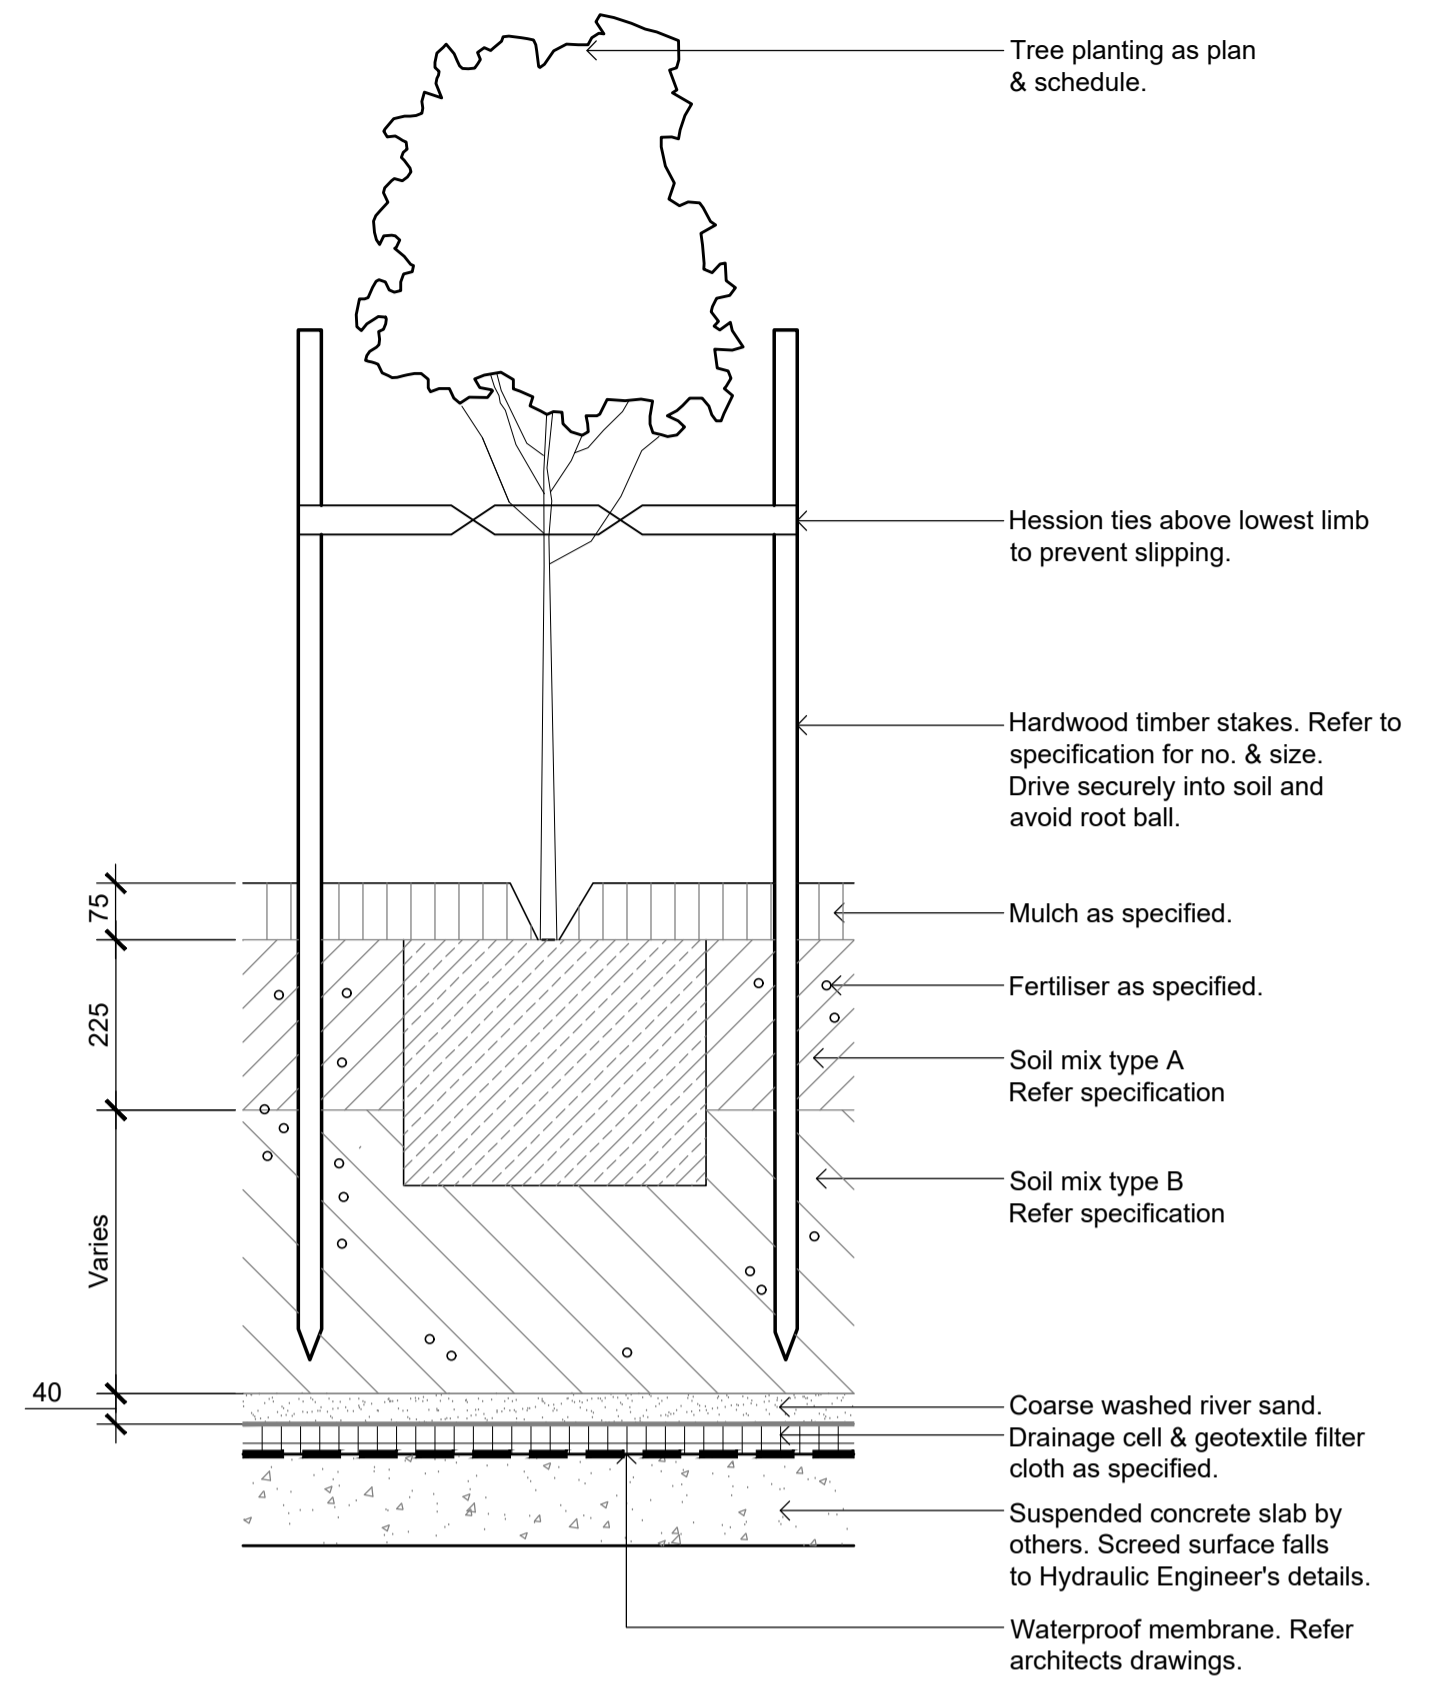


25L-75L TREE PLANTING ON SLAB
SCALE 1:10

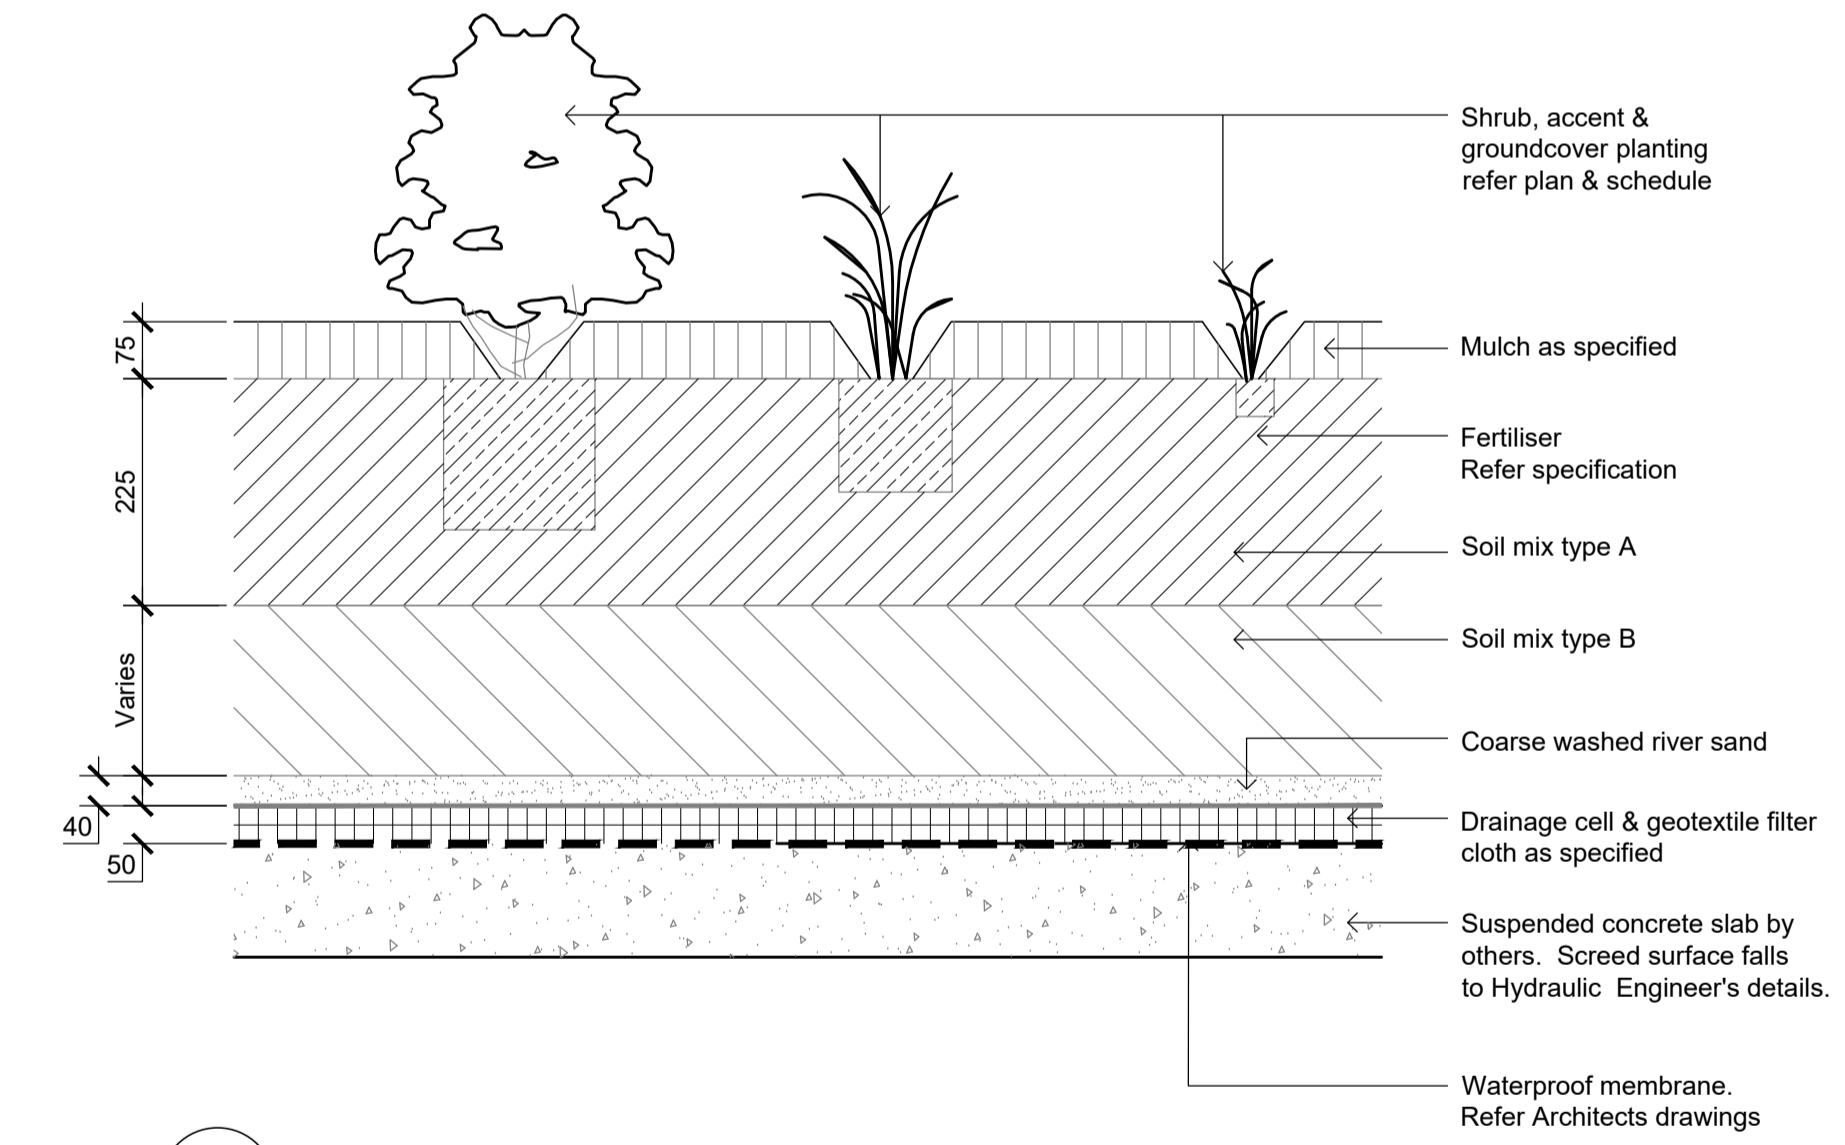


SHRUB, ACCENT & GROUNDCOVER PLANTING ON SLAB
SCALE 1:10

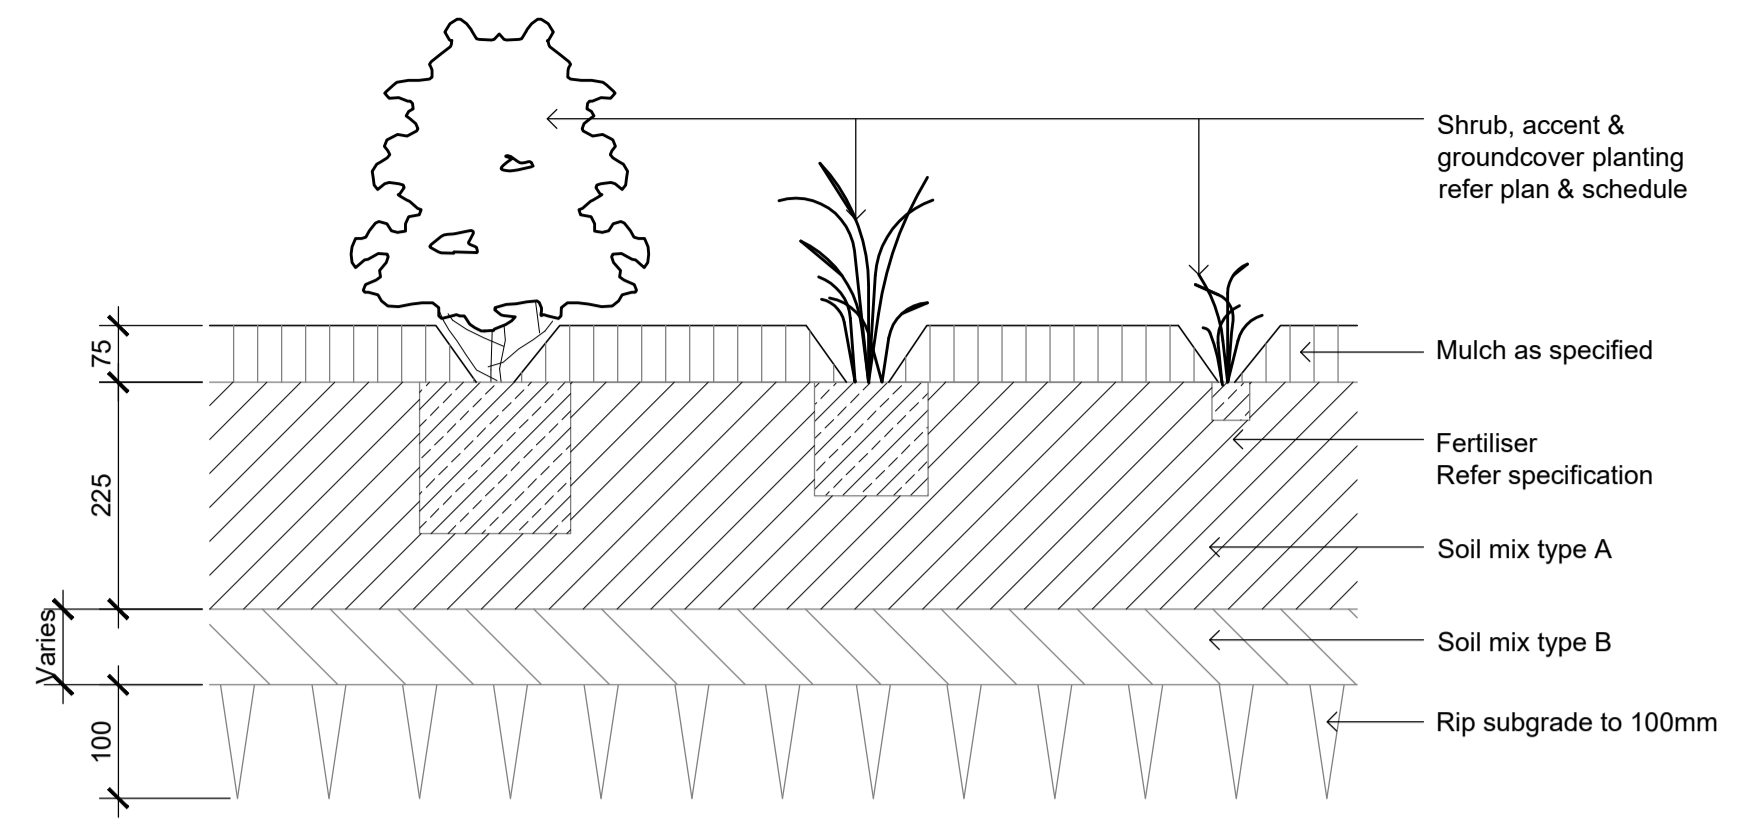

SHRUB, ACCENT & GROUNDCOVER PLANTING ON GRADE
SCALE 1:10

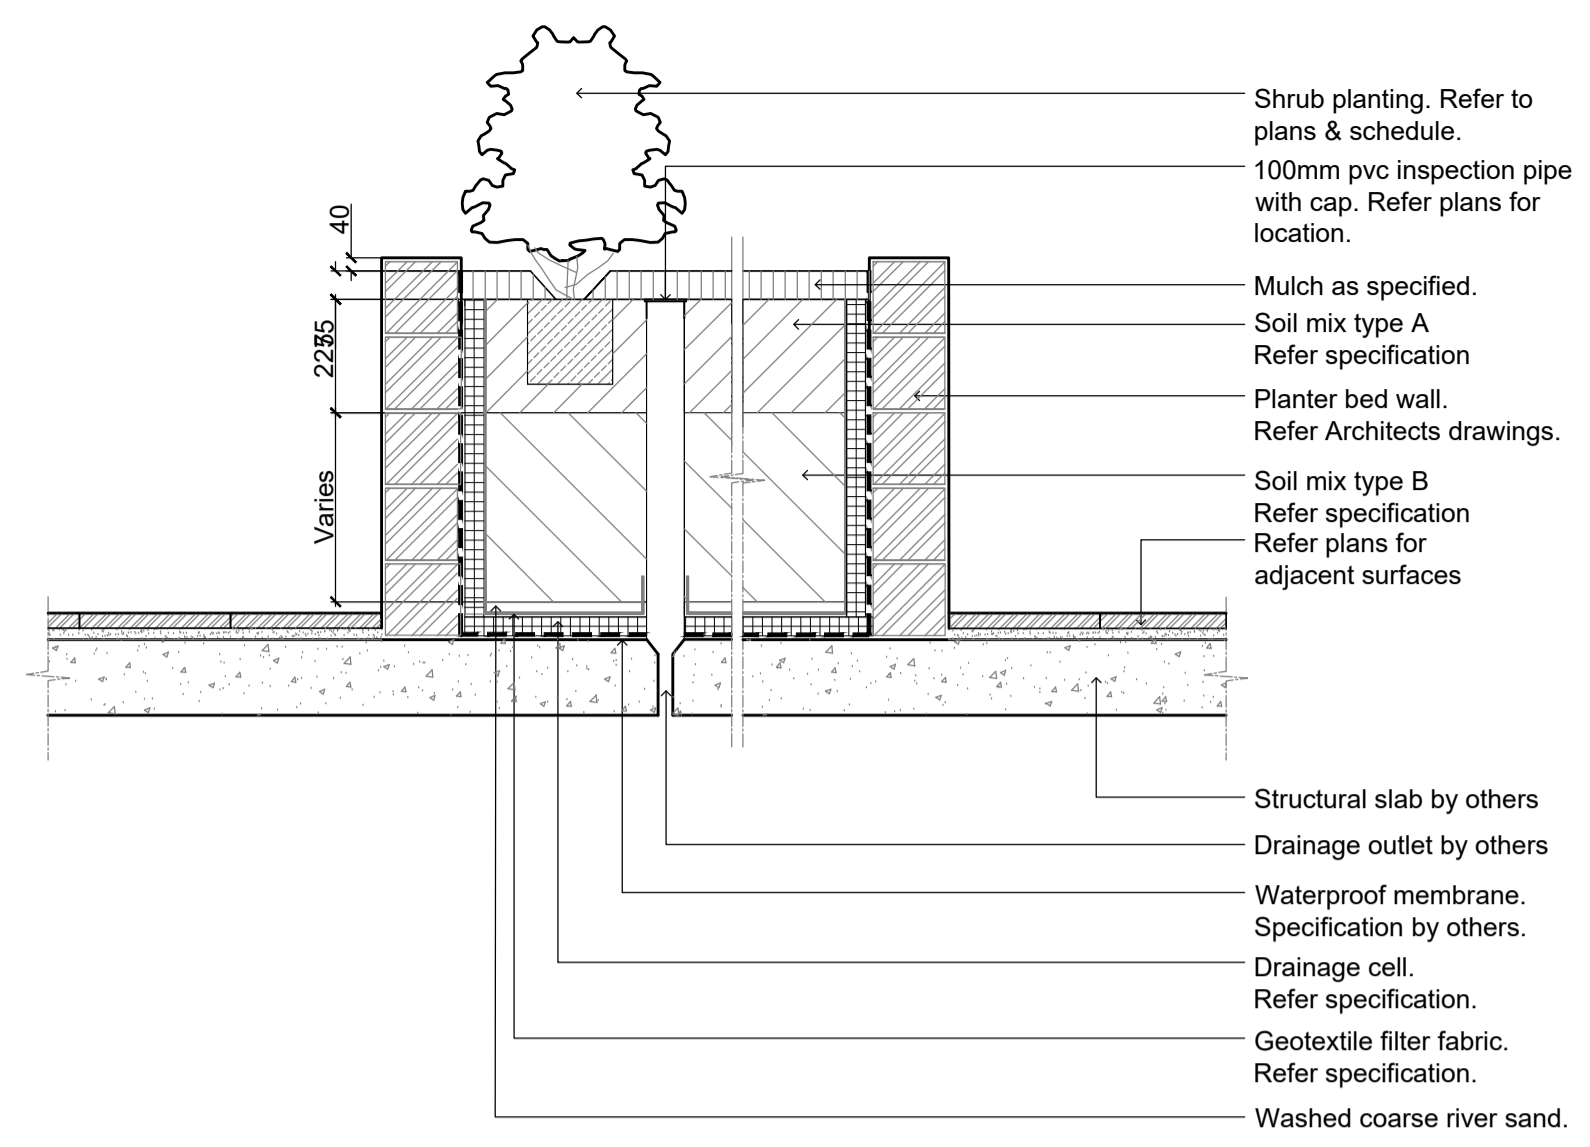

TYP. RAISED PLANTER BED ON SUSPENDED SLAB - SECTION
SCALE 1:20

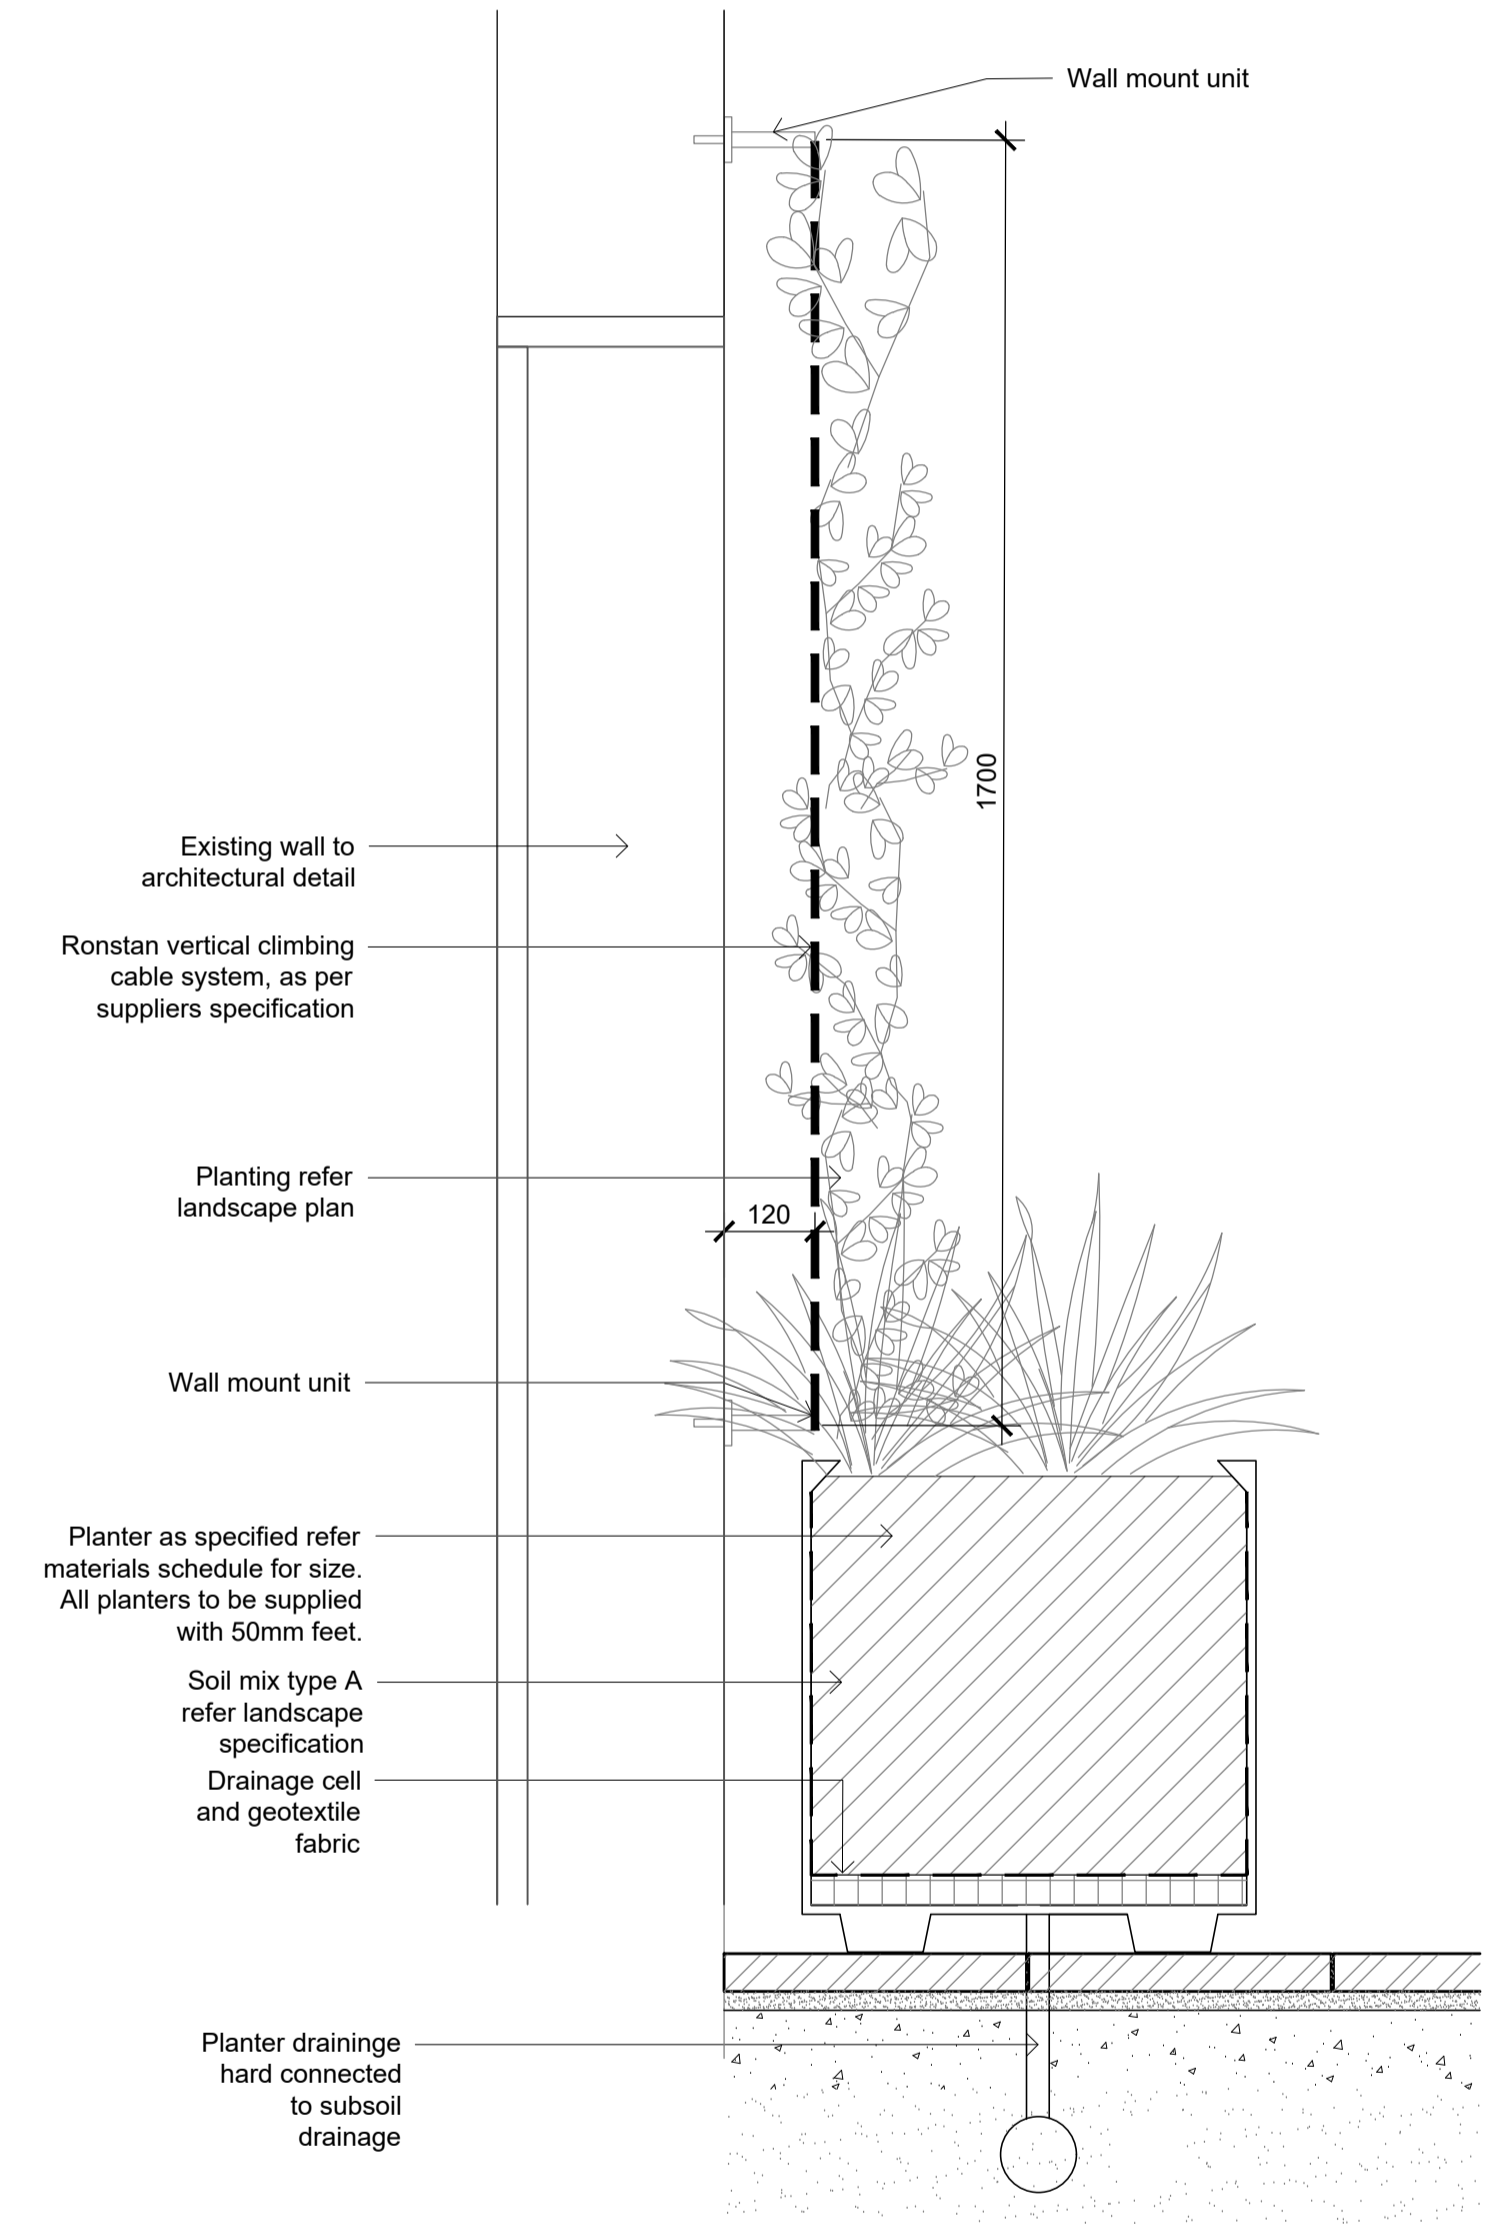

Climbing Trellis
1:10

NOT FOR CONSTRUCTION

© 2020 Site Image (NSW) Pty Ltd. ABN 44 801 262 380 as agent for Site Image NSW Partnership. All rights reserved. This drawing is copyright and shall not be reproduced or copied in any form or by any means (graphic, electronic or mechanical including photology) without the written permission of Site Image (NSW) Pty Ltd. Any license, expressed or implied, to use this document for any purpose what so ever is restricted to the terms of the written agreement between Site Image (NSW) Pty Ltd and the instructing party.

The contractor shall check and verify all work on site (including work by others) before commencing the landscape installation. Any discrepancies are to be reported to the Project Manager or Landscape Architect prior to commencing work. Do not scale this drawing. Any required dimensions not shown shall be referred to the Landscape Architect for confirmation.

LEGEND

Issue	Revision Description	Drawn	Check	Date
B	For Review	NN	NM	09.02.2021
A	For Review	JM	NM	30.11.2020

SITE IMAGE
Landscape Architects
Level 1, 3-5 Baptist Street
Redfern NSW 2016
Australia
Tel: (61 2) 8332 5600
Fax: (61 2) 9698 2877
www.siteimage.com.au

Client:
Development Link

Project:
ARH Dee Why
882A Pittwater Rd, Dee Why

Drawing Name:
Landscape Details

DEVELOPMENT APPLICATION

Scale: As Shown
Job Number:
SS20-4552

Drawing Number:
Issue:
501 B