

Contact Us	
The General Manager, 725 Pittwater Road, Dee Why NSW 2099 or Customer Service Centre, Northern Beaches Council DX9118 Dee Why	
Email	council@warringah.nsw.gov.au
Fax	9942 2606
If you need help lodging your application call Customer Service on (02) 9942 2111 or come in and talk to us at the Civic Centre, Dee Why.	

Office Use Only											


Part 1: Declaration


1. DECLARATION	
I hereby certify that the shadow diagrams submitted with the proposal at	
Address	
For the erection of <i>Description of development</i>	
<ul style="list-style-type: none"> In accordance with the survey (prepared by a registered surveyor) which is required to be submitted with the application Drawn to true north Indicate shadow cast by the proposal at 9am, noon, 3pm, 21 June To indicate the shadow cast by existing buildings and structures on the site and in the surrounding area 	

Part 2: Certification

2. CERTIFIER			
Title	Mr	Mrs	Ms
	Other		
Full family name <i>(no initials) (or Company)</i>			
Full given names <i>(no initials) (or A.C.N)</i>			
Phone		Alternate	
Mobile		Fax	
Qualification <i>(i.e. Architect, Planner, Computer Technician, Surveyor)</i>			

Part 3: Signature

3. APPLICANT(S) SIGNATURE	
Signature	
Date	

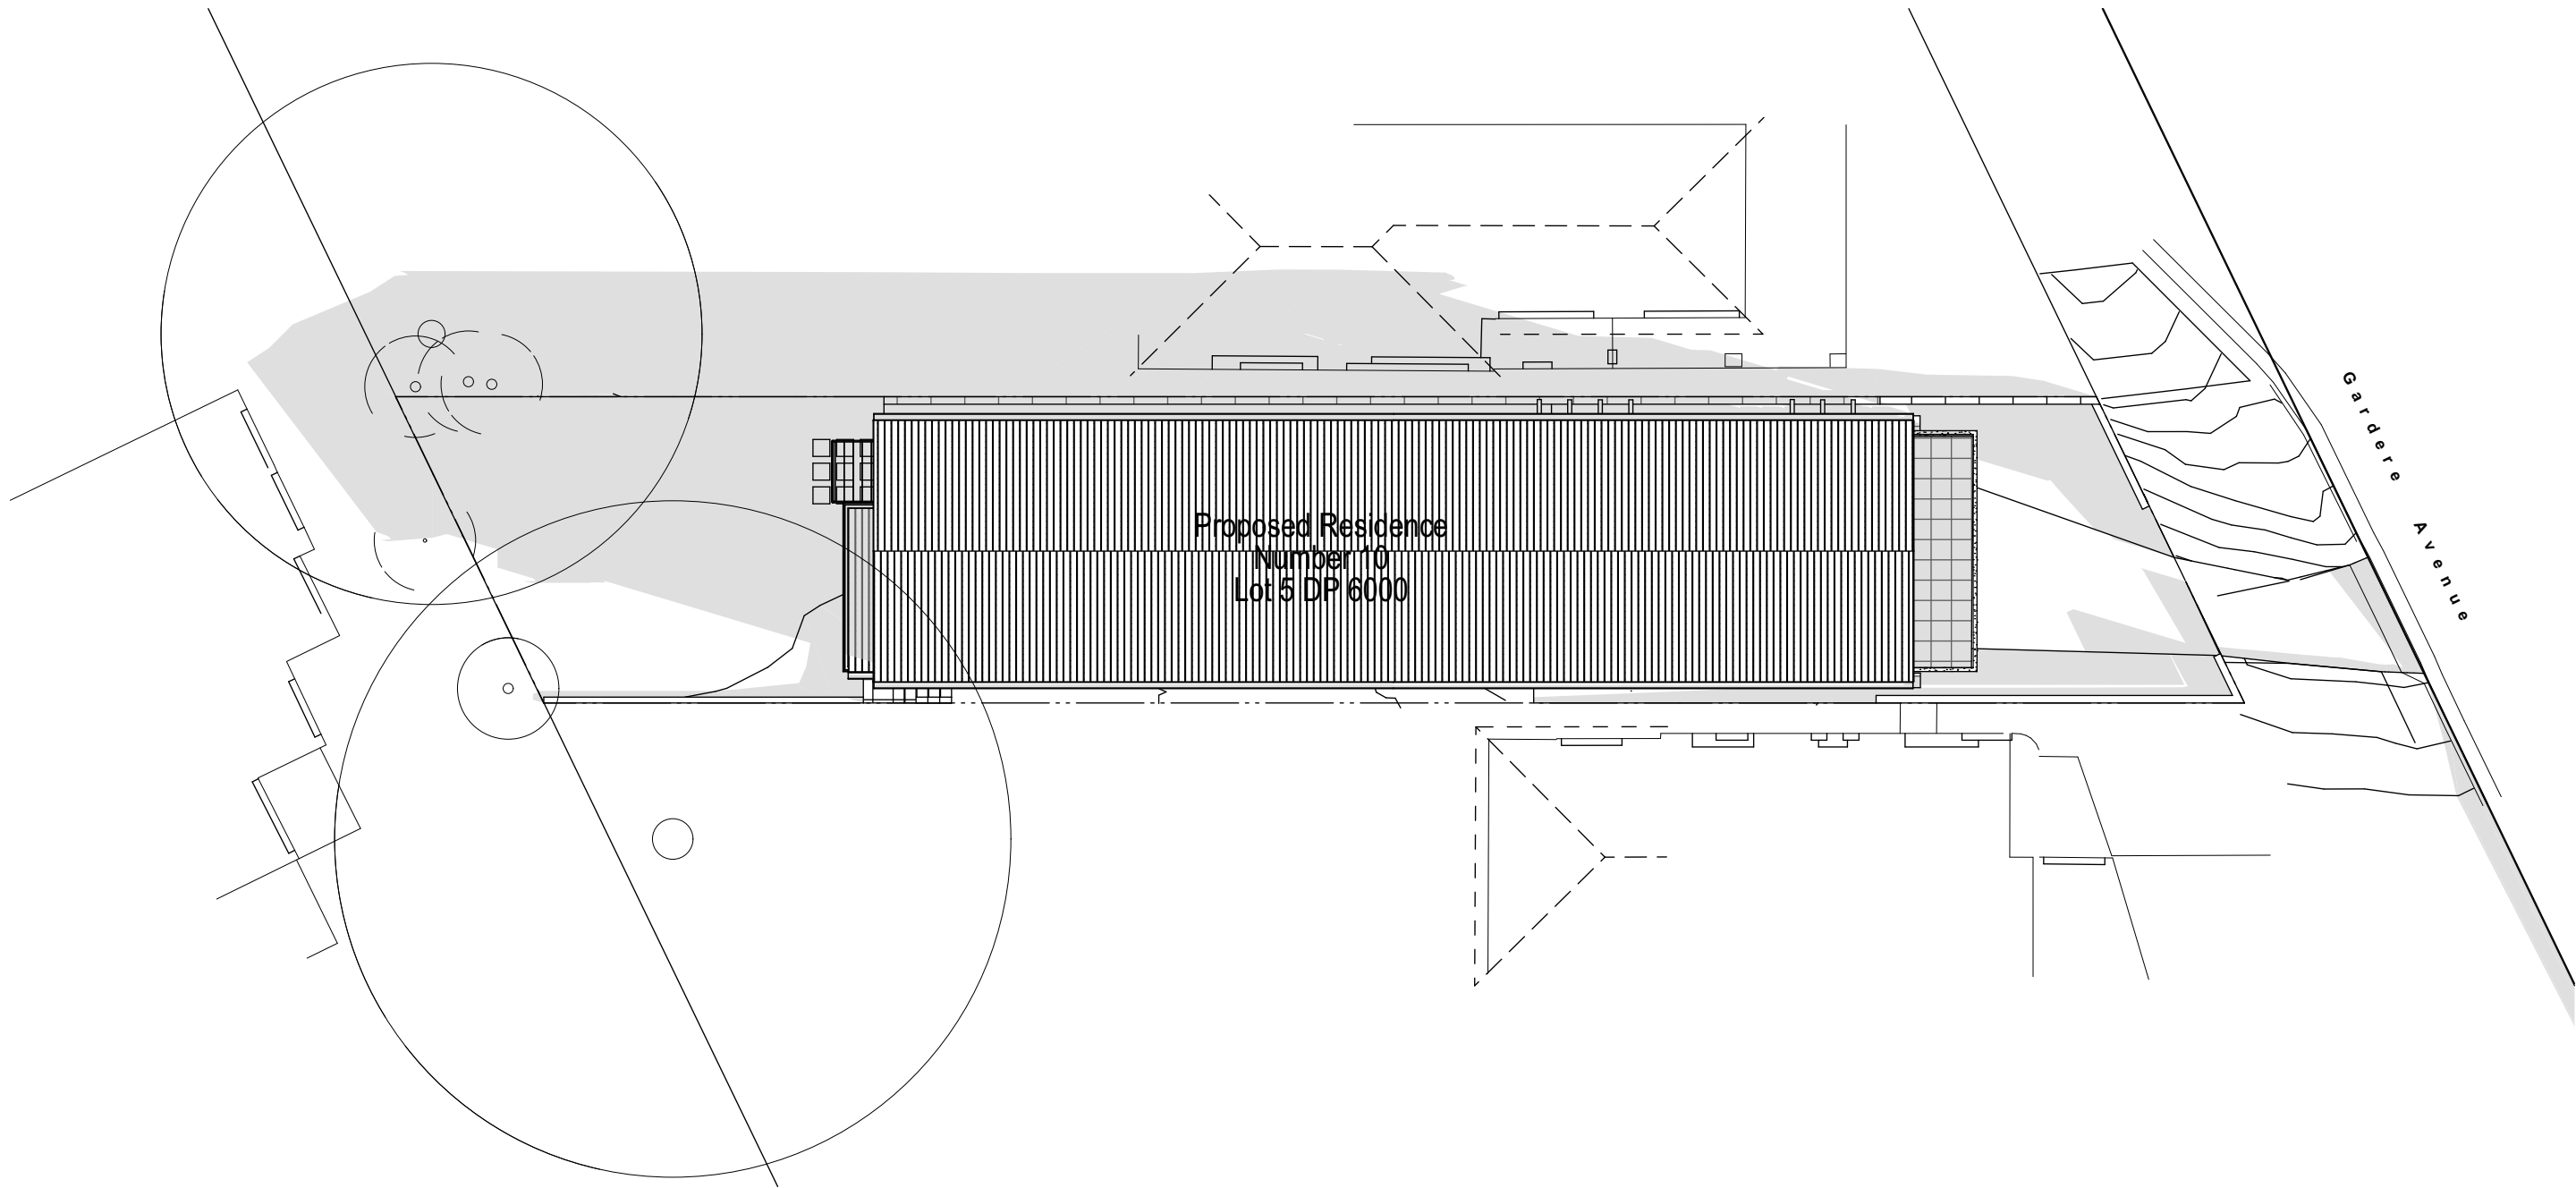

01

Shadow Diagram 21 June at 0900h
Scale 1:200

APPROVED BY

CLIENT NAME(s):

DATE:

DESIGN / DRAWN

UrbanHarmony

Luxury Residential Design
Urban · Rural · Coastal · Alpine
M 0402 200 700 · T 02 9973 4697
PO Box 858 Avalon Beach NSW 2107
Jeremy@urbanharmony.com.au
www.urbanharmony.com.au

01

ISSUE

CHANGE

CHANGE NAME

DATE

PROJECT:

Torrington Residence

SITE:

10 Gardere Avenue
Curl Curl NSW

CLIENT:

P & A Torrington

DRAWING TITLE:

Shadow Diagrams
Shadow Diagram 9am

DRAWN / DESIGNED:

Jeremy McCulla

SCALE:

As Ind @ A3

DATE

9/9/20

PROJECT NUMBER

580

DRAWN

JMC

DRAWING NUMBER

580.A500

PRINT DATE

9/9/20

PROJECT STATUS

DA

© Copyright UrbanHarmony

Copyright in this design and document is owned by Urban Harmony. All rights are reserved.
Copyright is protected under the provisions of the Copyright act 1968.
No part of this drawing or design may be reproduced in any form or by any means without
the prior written consent of Urban Harmony. Any unauthorised use is strictly prohibited.

