




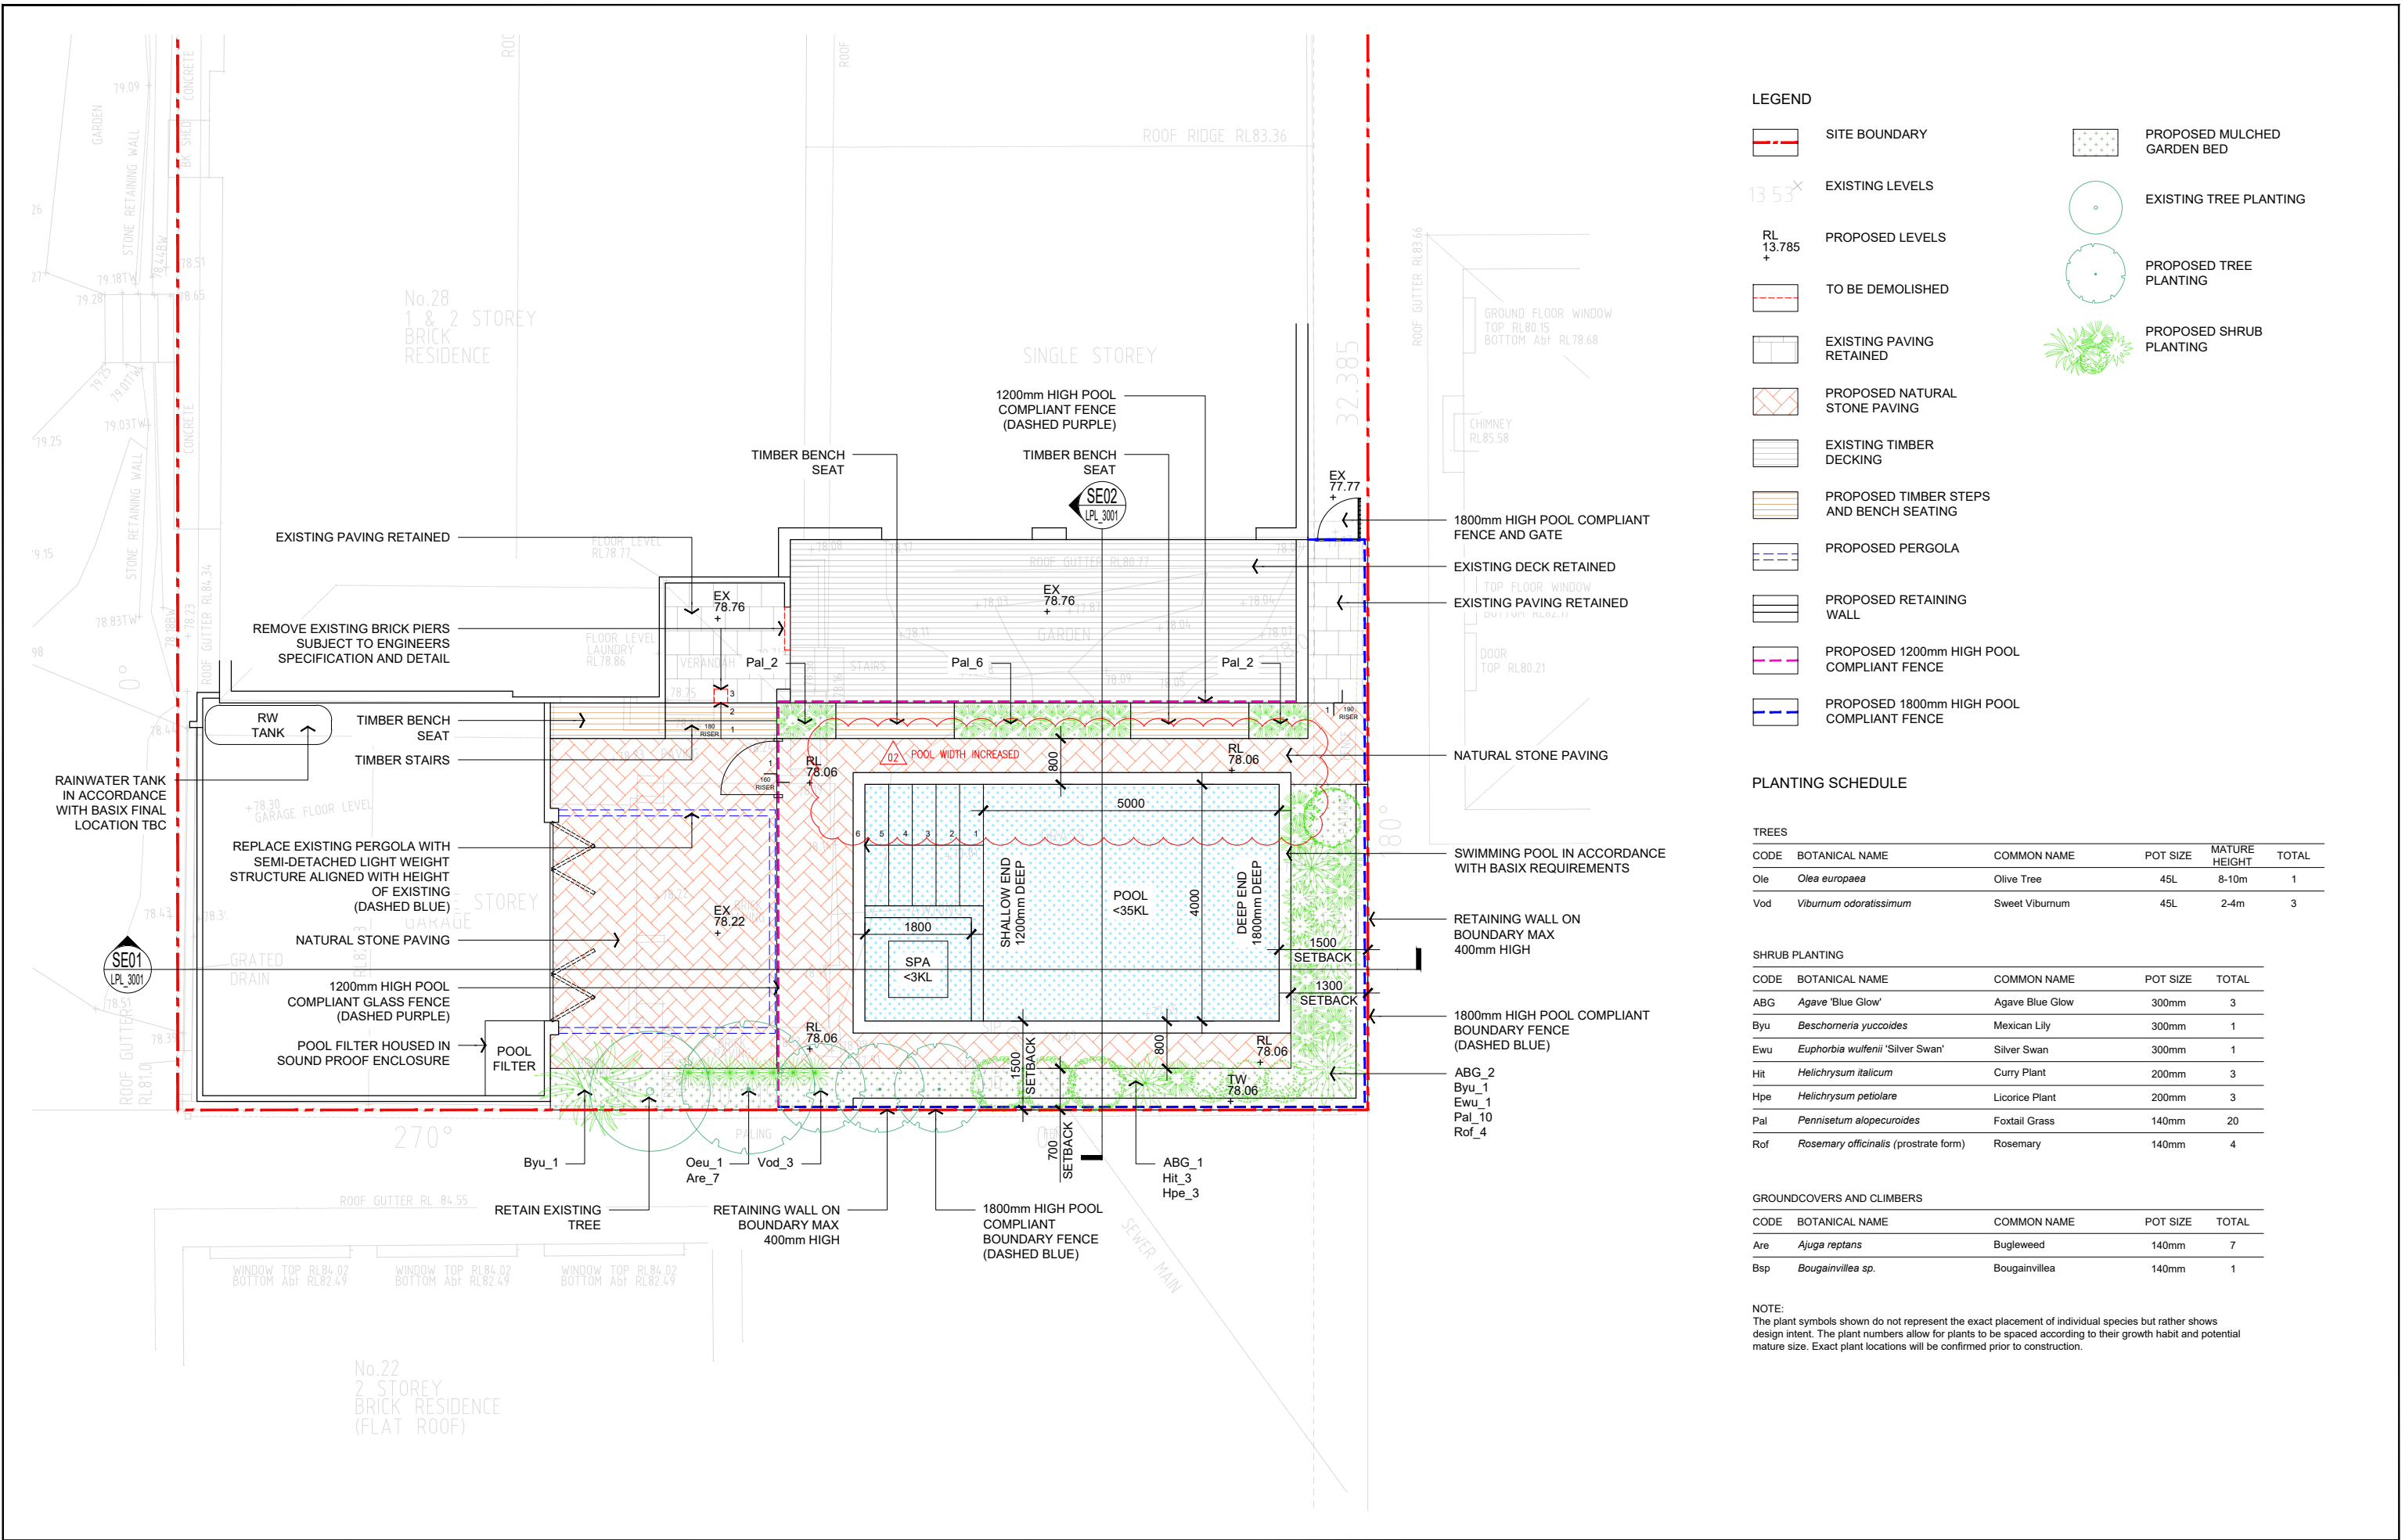


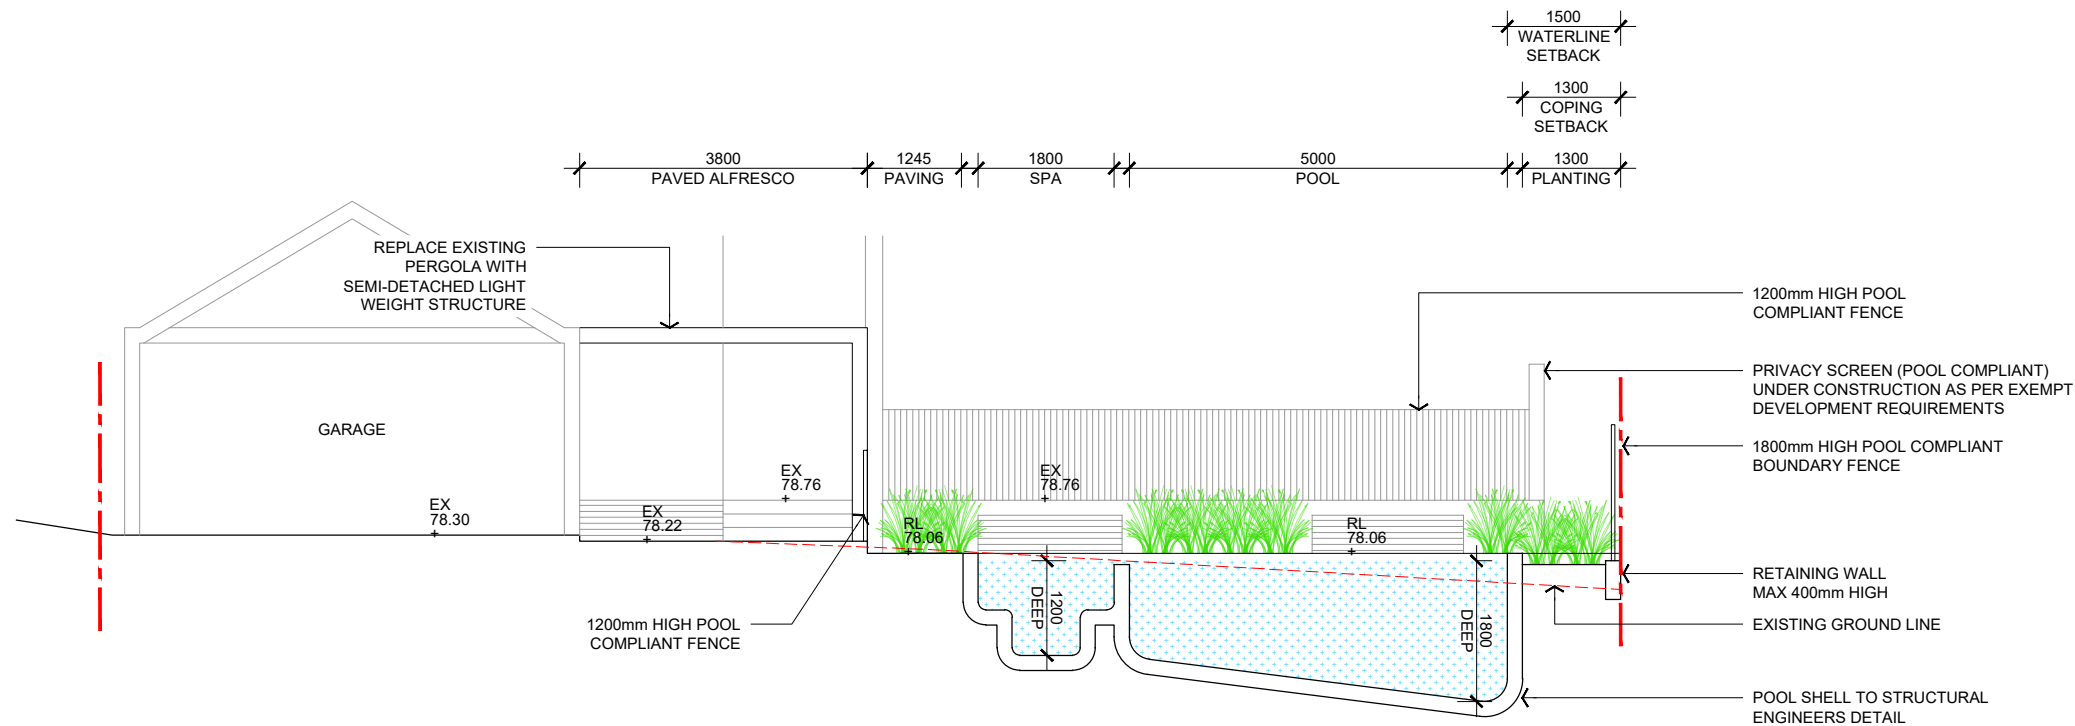

SE01
LPL_1101

SECTION 01 - REAR GARDEN

Scale: 1:100@A3

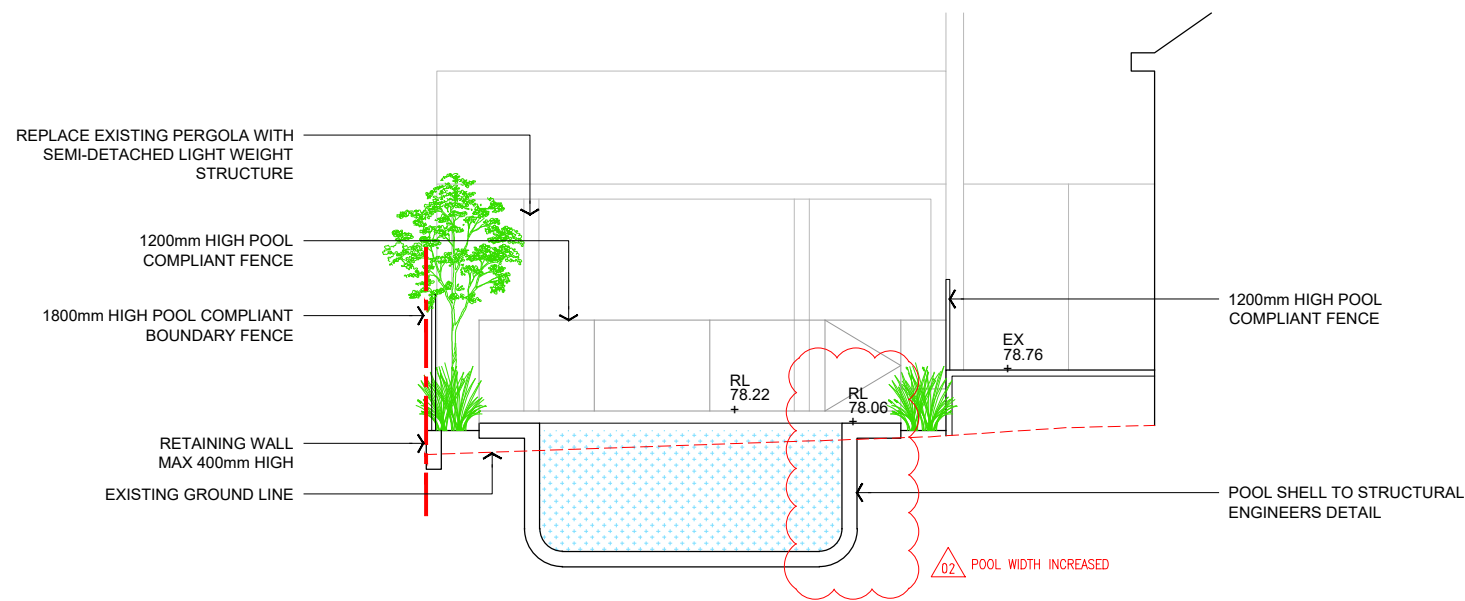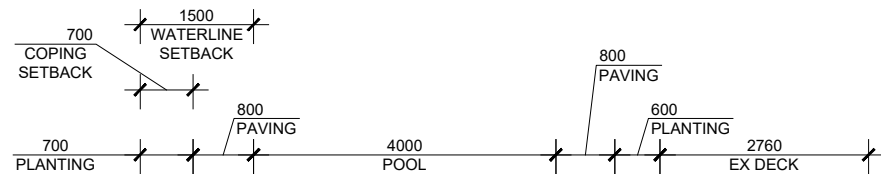

SE02
LPL_1101

SECTION 02 - REAR GARDEN

Scale: 1:100@A3

LONE
PINE
LANDSCAPES

529 Sydney Road Seaforth | 02 9907 0988 | www.lonepinelandscapes.com.au

- NOTES
- DO NOT SCALE DRAWINGS. USE FIGURED DIMENSIONS ONLY.
 - DIMENSIONS ARE IN MILLIMETRES UNLESS NOTATED DIFFERENTLY.
 - CHECK AND VERIFY LEVELS AND DIMENSIONS ON SITE PRIOR TO COMMENCEMENT OF ANY WORK.
 - THIS DRAWING IS COPYRIGHT OF LONEPINE LANDSCAPES
 - THIS DRAWING MAY NOT BE REPRODUCED, ALTERED OR TRANSMITTED IN ANY FORM WITHOUT PERMISSION.
 - THIS DRAWING ISSUE IS NOT FOR CONSTRUCTION


02
01
REV

POOL WIDTH INCREASED
DEVELOPMENT APPLICATION
DESCRIPTION

14.01.2021
08.12.2020
DATE

NORTH

SCALE

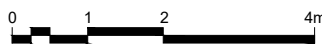

PROJECT
DANNY & SHARMILA NORMINGTON
28 BAREENA DRIVE
BALGOWLAH HEIGHTS

DRAWING TITLE
SECTIONS

STATUS
DEVELOPMENT APPLICATION

SCALE @ A3	DRAWN	REVIEWED	APPROVED
1:100	CN	NR	RF
PROJECT NUMBER	DRAWING NUMBER	REV	
LPL_1729	LPL_3001	02	