

1

WINTER SOLSTICE 9AM

1:200






**ACTION PLANS**

m: 0426 957 518  
e: [operations@actionplans.com.au](mailto:operations@actionplans.com.au)  
w: [www.actionplans.com.au](http://www.actionplans.com.au)

REV.	DATE	COMMENTS	DRWN
A	30/09/19	DOCUMENTATION	SM

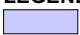
**NOTES**  
This drawing is the copyright of Action Plans and not be altered, reproduced or transmitted in any form or by any means in part or in whole with the written permission of Action Plans.  
Do not scale measure from drawings. Figured dimensions are to be used only.  
The Builder/Contractor shall check and verify all levels and dimensions on site prior to commencement of any work, creation of shop drawings, or fabrication of components.  
All errors and omissions are to be verified by the Builder/Contractor and referred to the designer prior to the commencement of works.


LEGEND
 EXISTING SHADOWS
 PROPOSED SHADOWS
 NEIGHBOURING SHADOWS

**CLIENT**  
SUZANNE & JORDAN  
TELFER  
  
**PROJECT ADDRESS**  
76 SIR THOMAS  
MITCHELL DR  
DAVIDSON, NSW 2085

**DRAWING NO.**  
**DA17**  
  
**DATE**  
Monday, 30 September  
2019

**DRAWING NAME**  
WINTER SOLSTICE 9 AM  
  
**SCALE**  
1:200 @A3

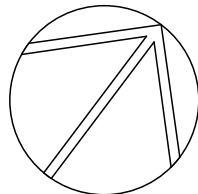

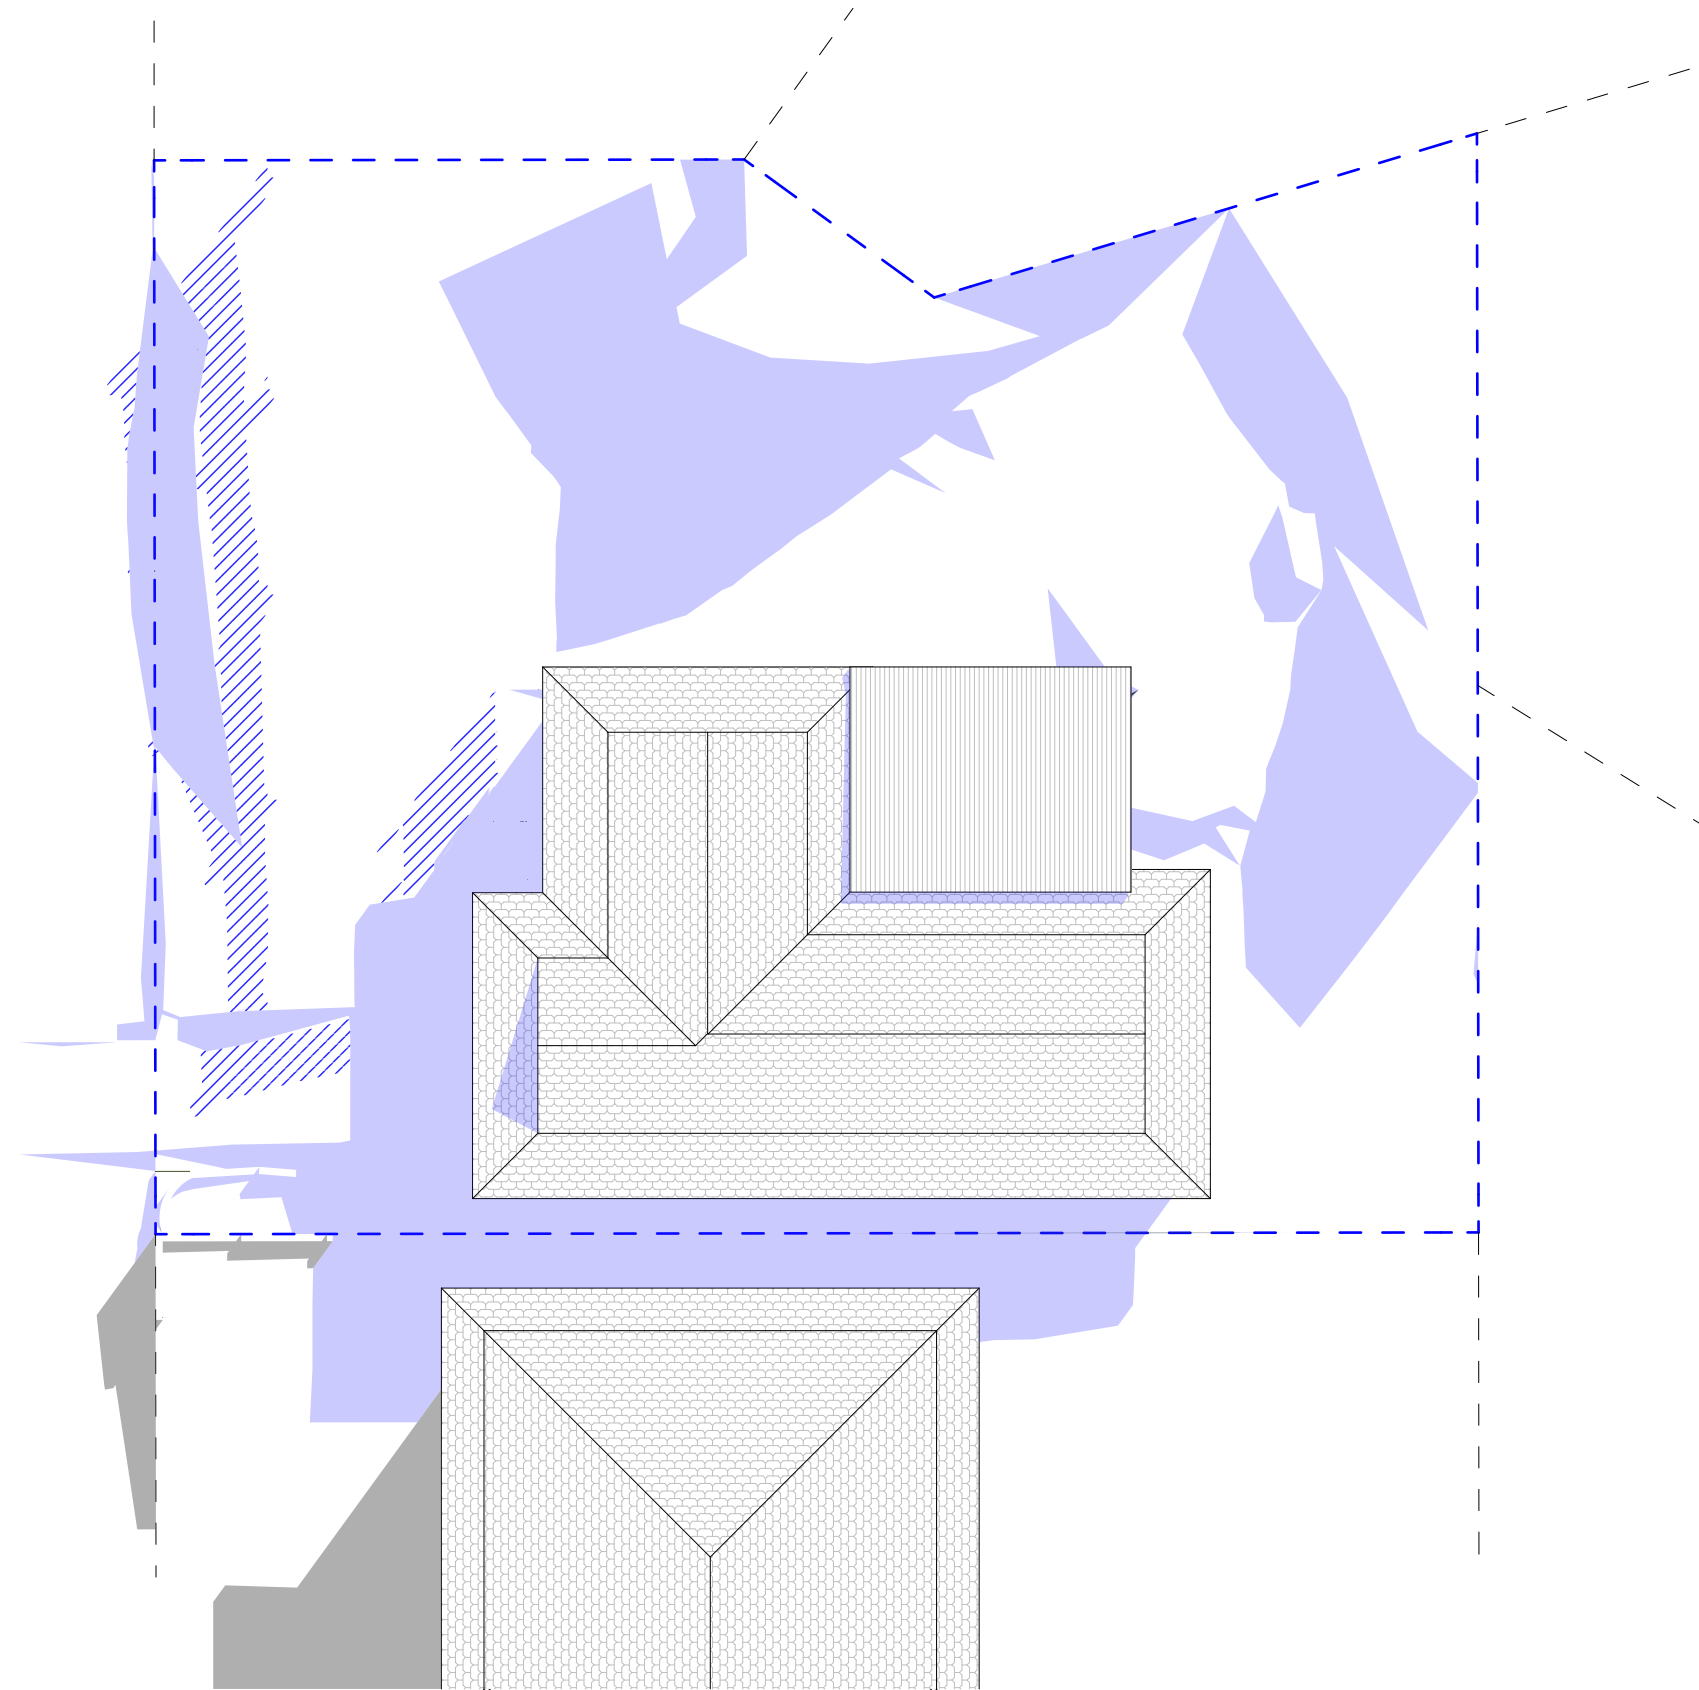

1

WINTER SOLSTICE 12PM

1:200






**ACTION PLANS**

m: 0426 957 518  
e: [operations@actionplans.com.au](mailto:operations@actionplans.com.au)  
w: [www.actionplans.com.au](http://www.actionplans.com.au)

REV.	DATE	COMMENTS	DRWN
A	30/09/19	DOCUMENTATION	SM


**NOTES**  
This drawing is the copyright of Action Plans and not be altered, reproduced or transmitted in any form or by any means in part or in whole with the written permission of Action Plans.  
Do not scale measure from drawings. Figured dimensions are to be used only.  
The Builder/Contractor shall check and verify all levels and dimensions on site prior to commencement of any work, creation of shop drawings, or fabrication of components.  
All errors and omissions are to be verified by the Builder/Contractor and referred to the designer prior to the commencement of works.


**LEGEND**  
 EXISTING SHADOWS  
 PROPOSED SHADOWS  
 NEIGHBOURING SHADOWS

**CLIENT**  
SUZANNE & JORDAN  
TELFER  
  
**PROJECT ADDRESS**  
76 SIR THOMAS  
MITCHELL DR  
DAVIDSON, NSW 2085

**DRAWING NO.**  
**DA18**  
  
**DATE**  
Monday, 30 September  
2019

**DRAWING NAME**  
WINTER SOLSTICE 12 PM  
  
**SCALE**  
1:200 @A3

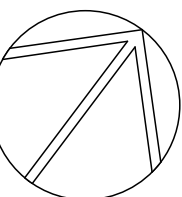

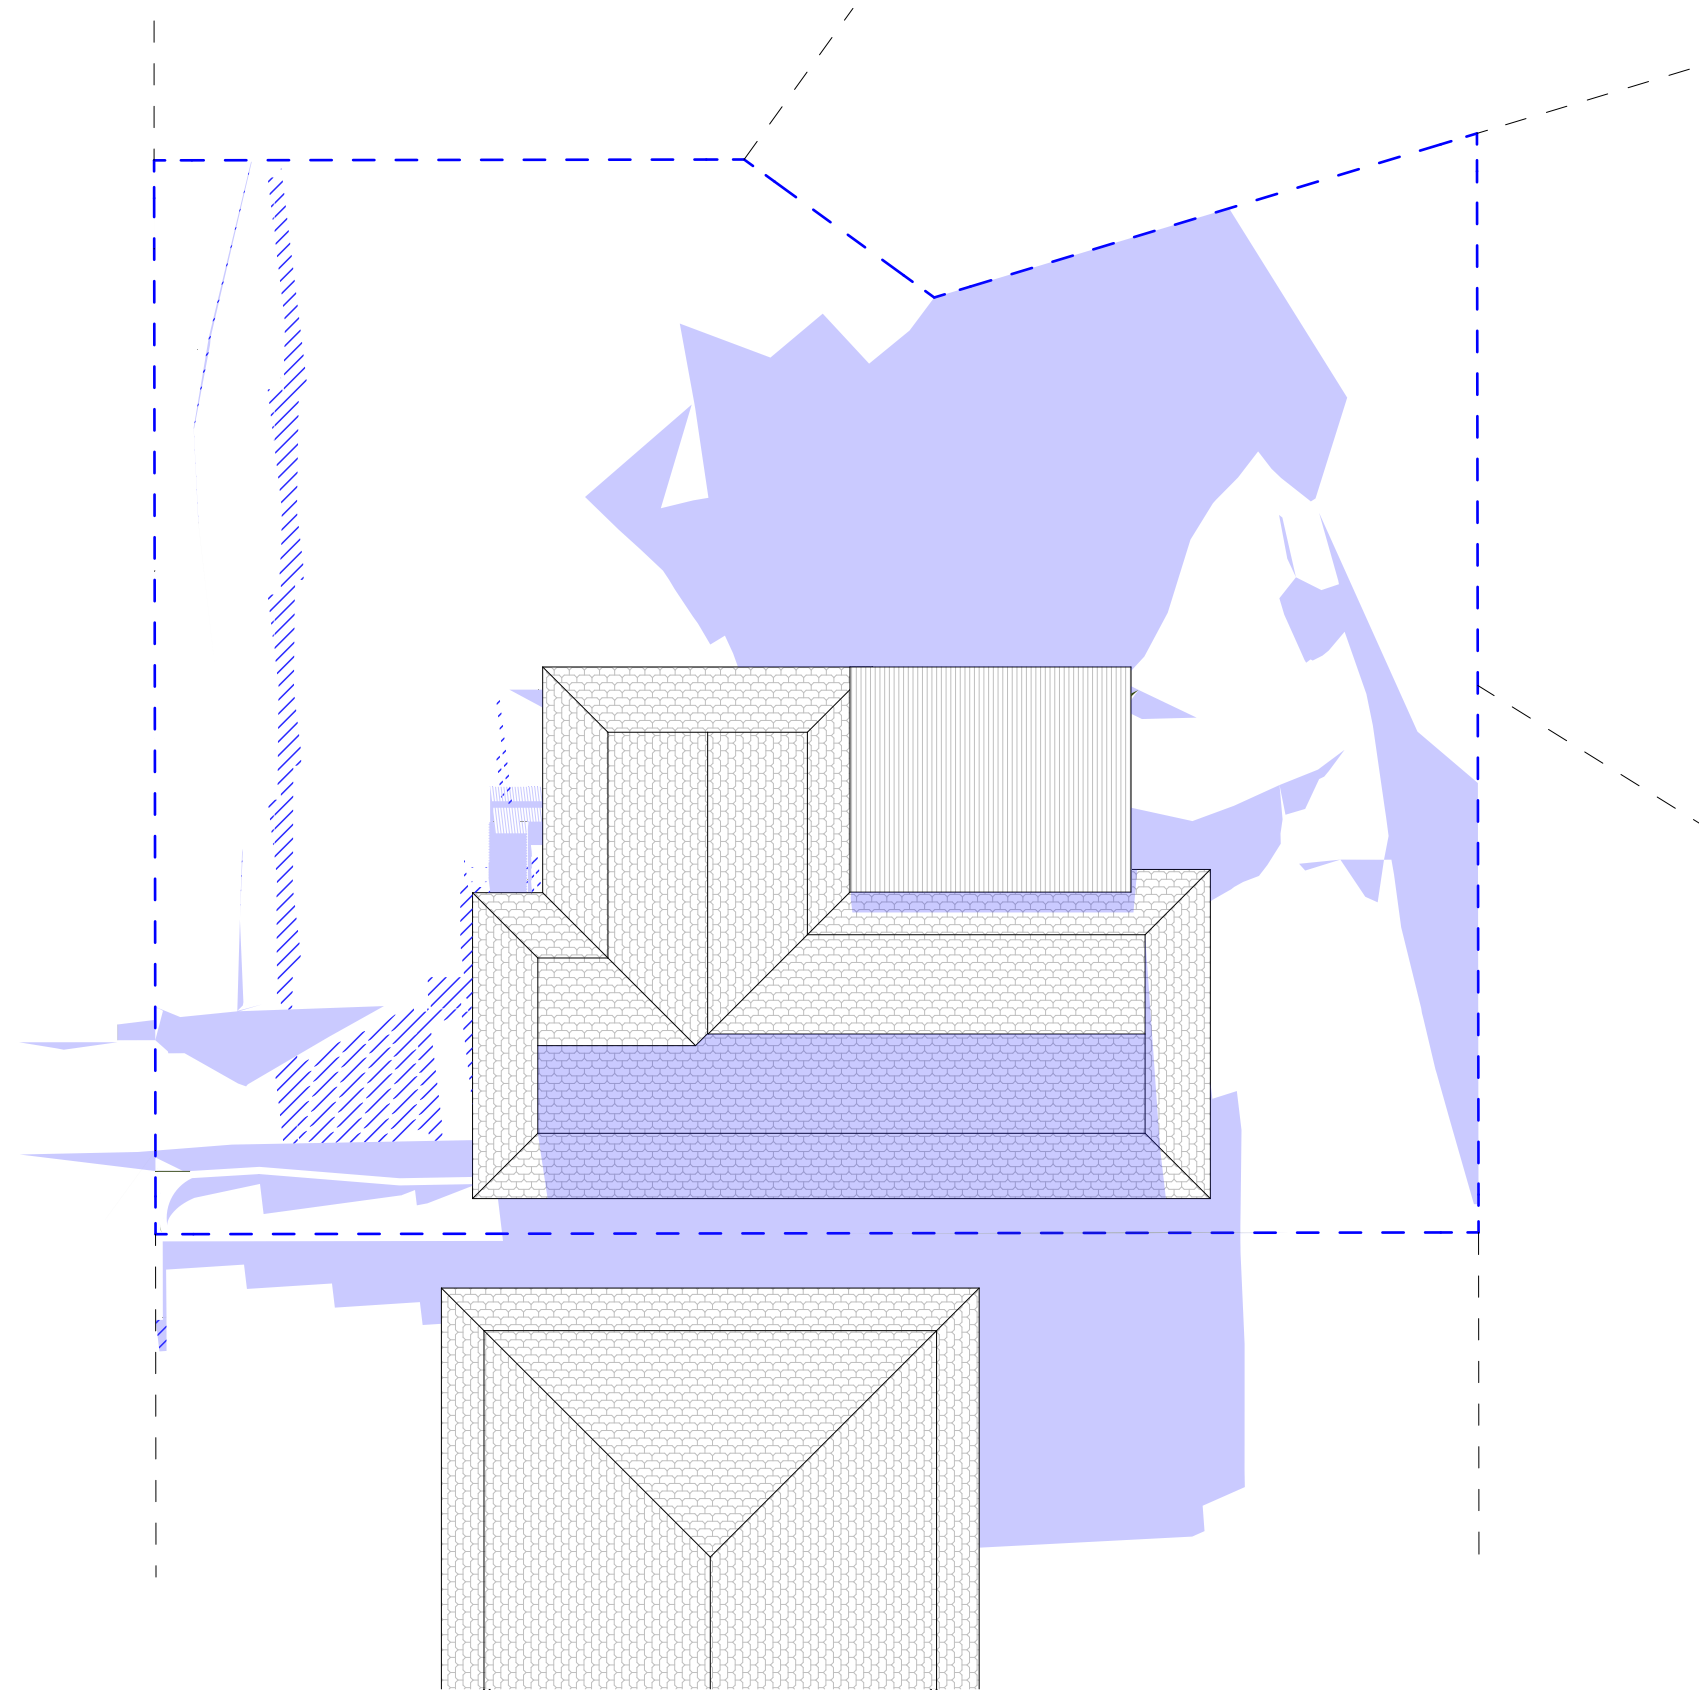

1

WINTER SOLSTICE 3PM

1:200






**ACTION PLANS**

m: 0426 957 518  
e: [operations@actionplans.com.au](mailto:operations@actionplans.com.au)  
w: [www.actionplans.com.au](http://www.actionplans.com.au)

REV.	DATE	COMMENTS	DRWN
A	30/09/19	DOCUMENTATION	SM

**NOTES**  
This drawing is the copyright of Action Plans and not be altered, reproduced or transmitted in any form or by any means in part or in whole with the written permission of Action Plans.  
Do not scale measure from drawings. Figured dimensions are to be used only.  
The Builder/Contractor shall check and verify all levels and dimensions on site prior to commencement of any work, creation of shop drawings, or fabrication of components.  
All errors and omissions are to be verified by the Builder/Contractor and referred to the designer prior to the commencement of works.

**LEGEND**  
 EXISTING SHADOWS  
 PROPOSED SHADOWS  
 NEIGHBOURING SHADOWS

**CLIENT**  
SUZANNE & JORDAN  
TELFER  
  
**PROJECT ADDRESS**  
76 SIR THOMAS  
MITCHELL DR  
DAVIDSON, NSW 2085

**DRAWING NO.**  
**DA19**  
  
**DATE**  
Monday, 30 September  
2019

**DRAWING NAME**  
WINTER SOLSTICE 3 PM  
  
**SCALE**  
1:200 @A3

