



BARRINGA AVENUE

EXTENT OF EXISTING RESIDENCE TO BE DEMOLISHED (DASHED RED)

EXTENT OF DA APPLICATION SHOWN IN BLUE CLOUD

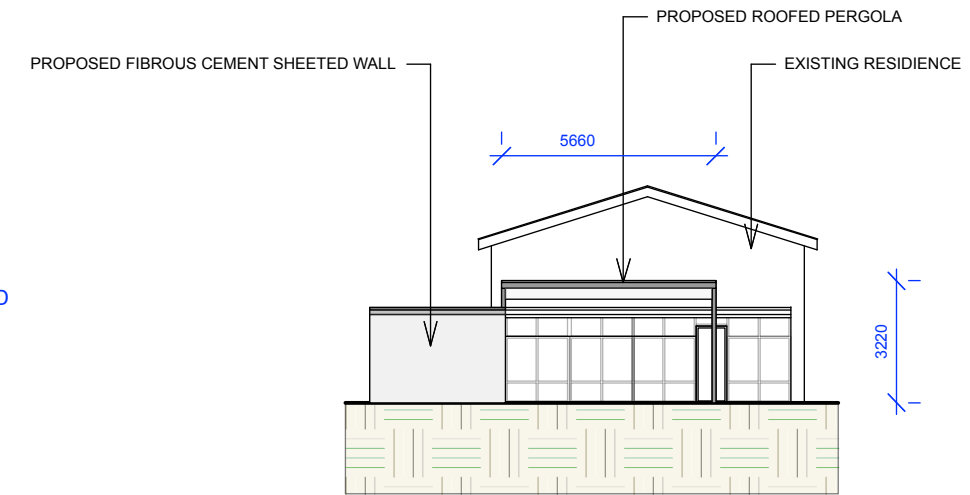

ELEVATION B
SCALE 1:100
(DIAGRAMMATIC ONLY)

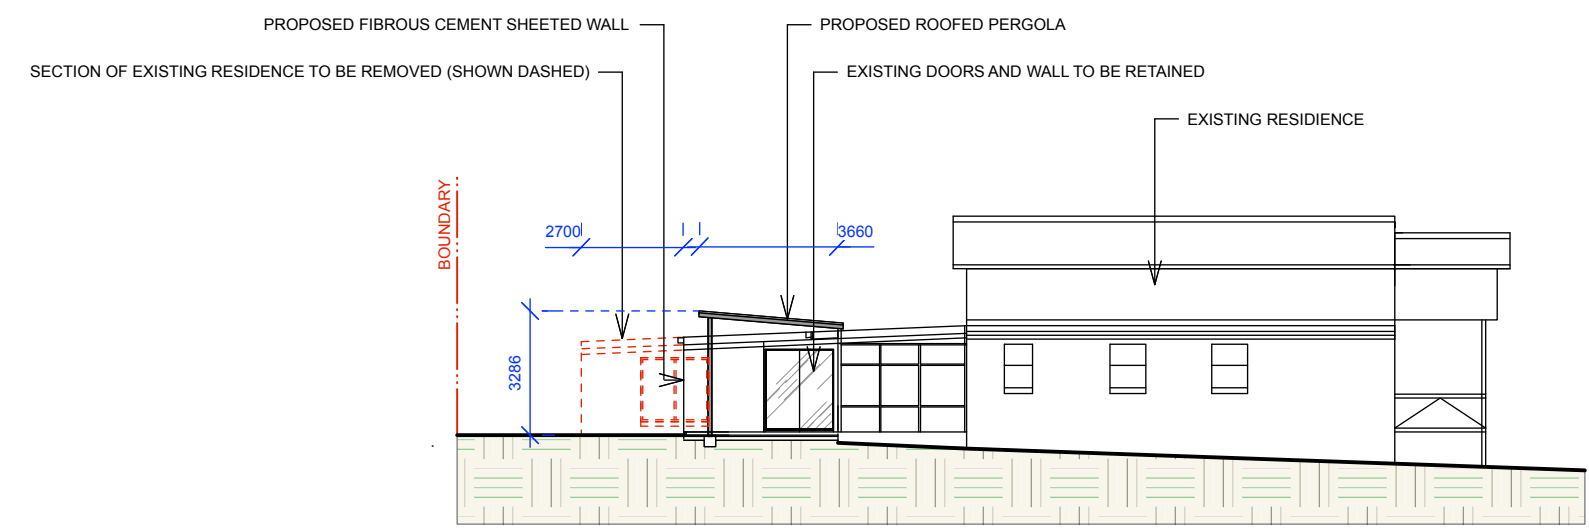

ELEVATION A
SCALE 1:100
(DIAGRAMMATIC ONLY)

CONTOUR
LANDSCAPE ARCHITECTURE
PO Box 698 MONA VALE NSW 1660
Tel: 0434 500 705 - AIDLM

PROJECT
David & Nadine Day
33 Baringa Avenue,
Seaforth NSW 2092

NOTES
comply with building code of australia and all relevant australian standards
all works shall be in accordance with development application and construction certificate conditions of consent
all levels to ahd
refer to survey information relating to existing site data
verify all dimensions prior to works
do not scale from drawings
use figured dimensions in preference to scaling
refer all discrepancies to landscape architect for determination
this drawing is copyright and must not be retained, copied, used or reproduced in any way without prior written permission of
contour landscape architects.

DATE	REV.	ISSUE
06/01/20	A	

DATE: 06/01/20
SCALE: N/A @ A3
DRAWN: SW

DRAWING
NOTIFICATION PLAN
DRAWING NO:
C6_N1
REV:
A

