


LEGEND

- CONCRETE VEHICULAR CROSSING  
REFER TO NORTHERN BEACHES COUNCIL DETAILS
- K&G  
KERB & GUTTER  
REFER TO NORTHERN BEACHES COUNCIL DETAILS
- VC  
VEHICULAR CROSSING  
REFER TO NORTHERN BEACHES COUNCIL DETAILS

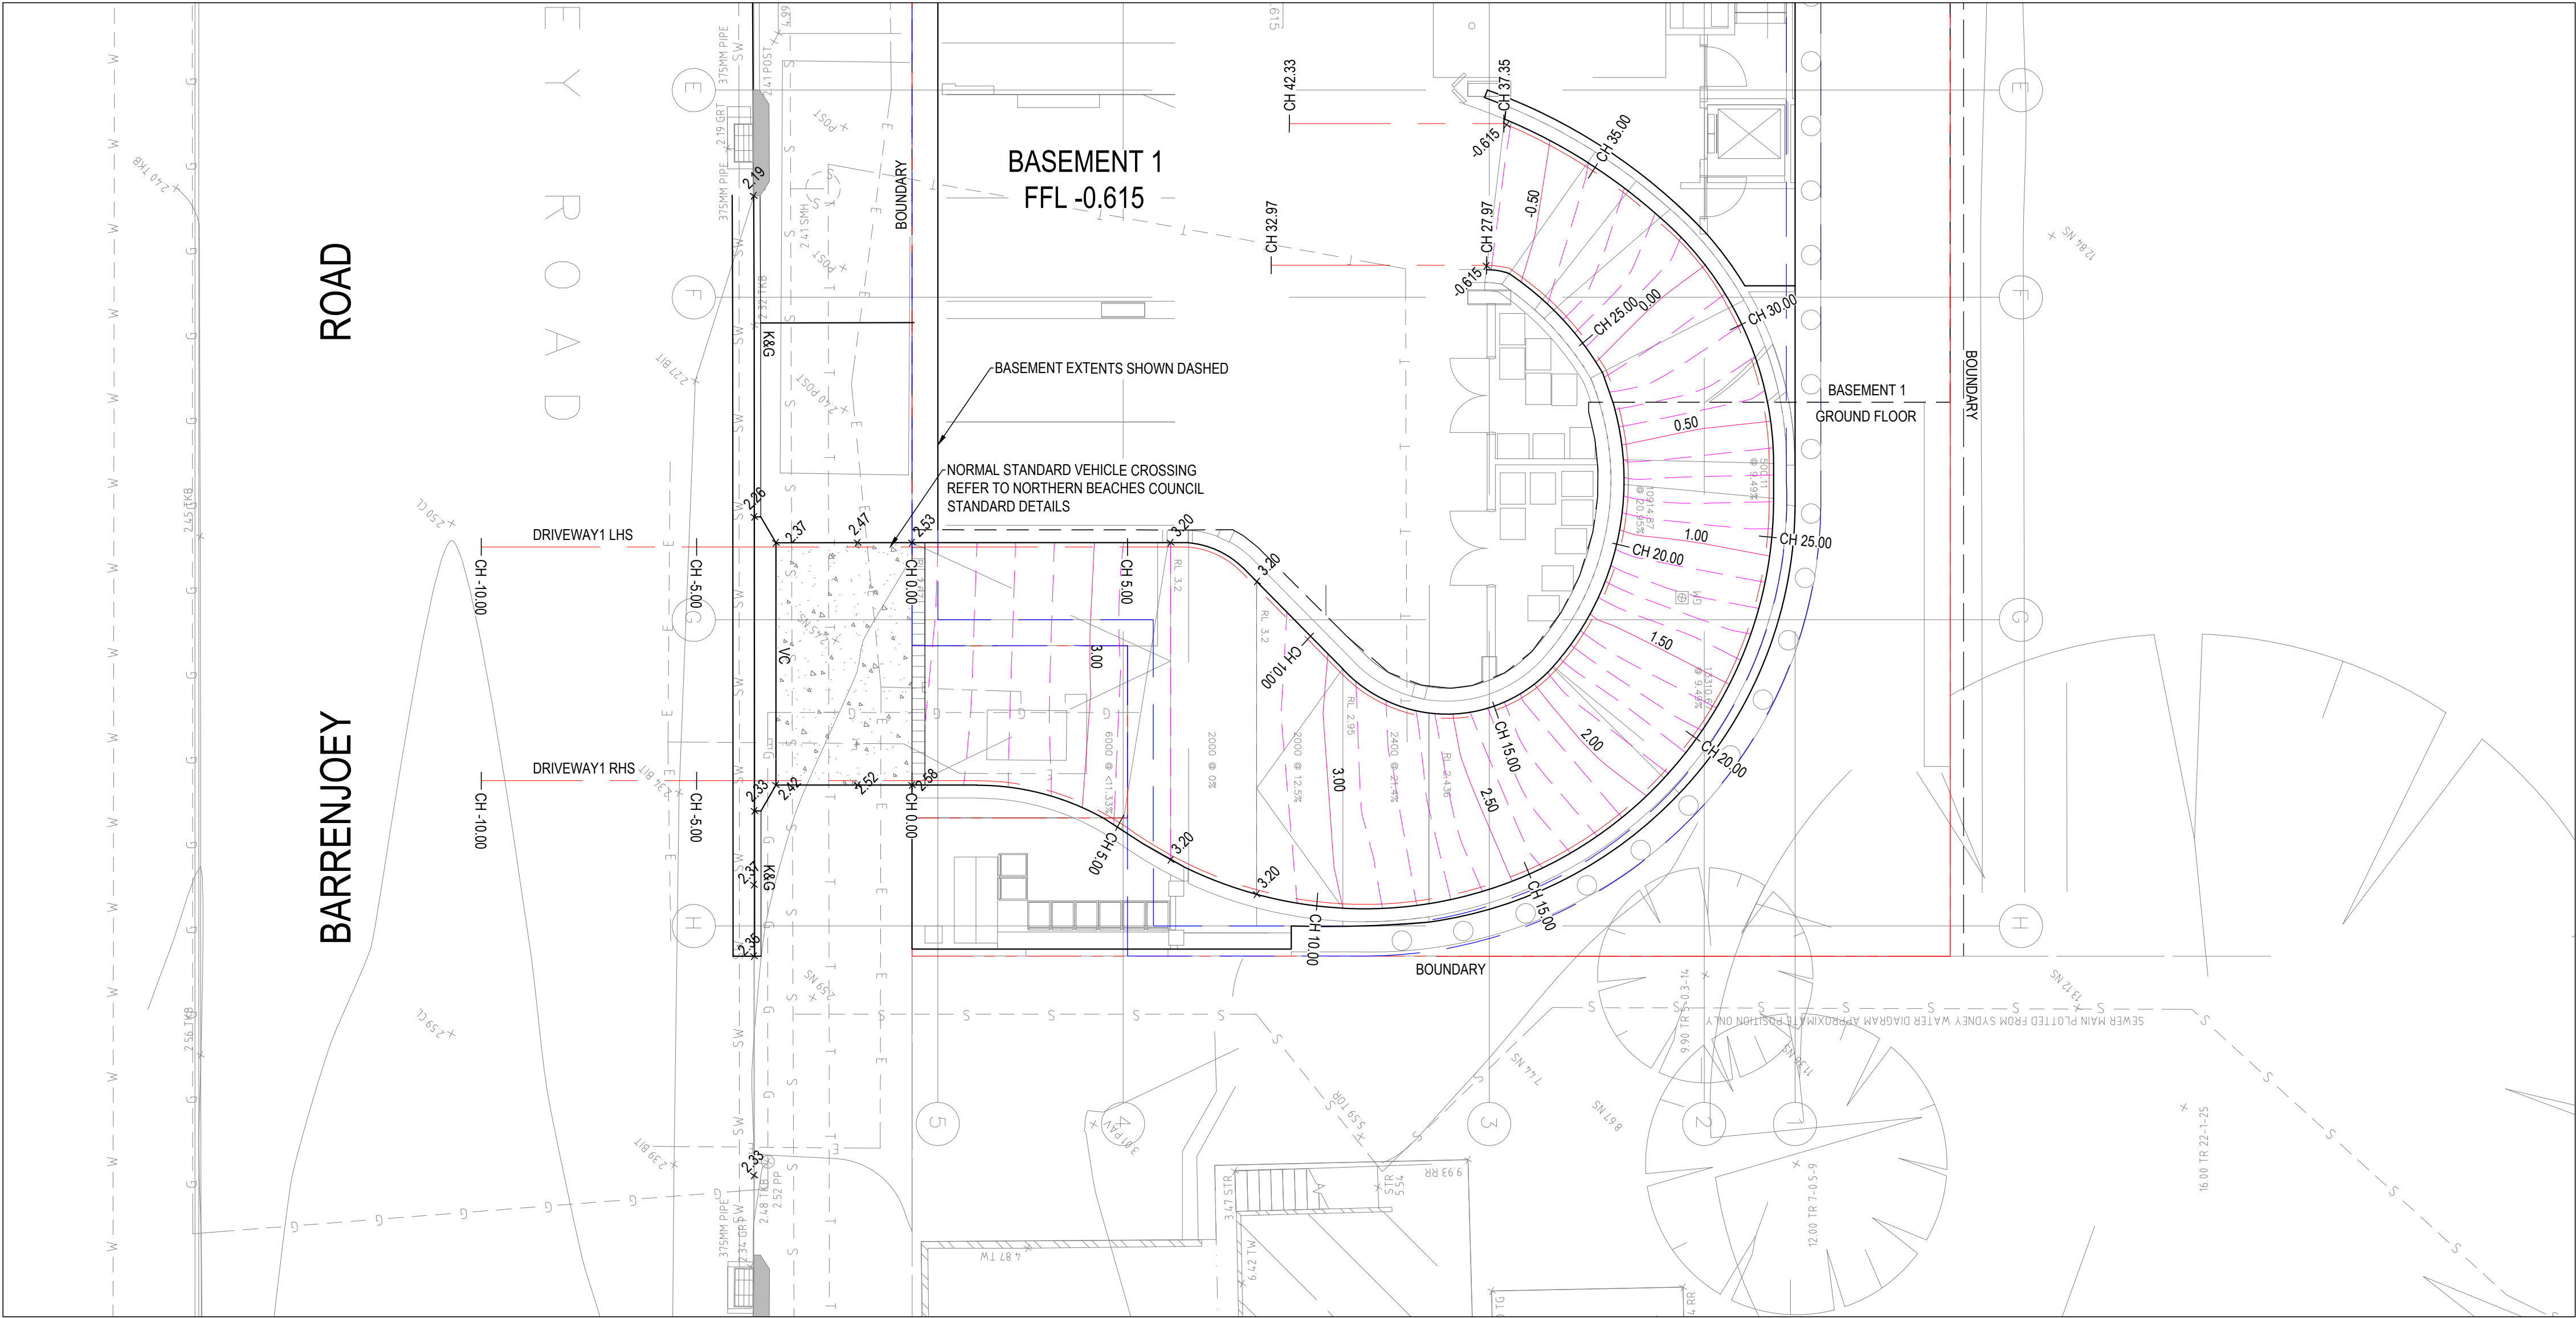


PLAN  
SCALE 1:100

WARNING

BEWARE OF UNDERGROUND SERVICES  
THE LOCATIONS OF UNDERGROUND SERVICES ARE  
APPROXIMATE ONLY AND THEIR EXACT POSITION  
SHOULD BE PROVEN ON SITE. NO GUARANTEE IS  
GIVEN THAT ALL EXISTING SERVICES ARE SHOWN.

REVISIONS:			
No.	REVISION DESCRIPTION	DRAWN	DATE
A	ISSUED FOR APPROVAL	YK	16.09.22

SCALE BAR	
0 1 2 3 4 5m 10m	SCALE 1:100
COPYRIGHT © THIS DRAWING IS COPYRIGHT AND THE PROPERTY OF VAN DER MEER (NSW) PTY LTD. IT MUST NOT BE RETAINED, COPIED OR USED WITHOUT THE AUTHORITY OF VAN DER MEER (NSW) PTY LTD. DISCLAIMER: THIS DRAWING AND ITS CONTENTS ARE ELECTRONICALLY GENERATED. THEY ARE NOT TO BE USED FOR THE PURPOSE OF WHICH THEY WERE INTENDED. VAN DER MEER (NSW) PTY LTD. WILL NOT ACCEPT RESPONSIBILITY FOR ANY CONSEQUENCES ARISING FROM THE USE OF THIS DRAWING FOR OTHER THAN ITS INTENDED PURPOSE OR WHERE THE DRAWING HAS BEEN ALTERED, AMENDED OR CHANGED EITHER MANUALLY OR ELECTRONICALLY BY ANY THIRD PARTY. NOTE: THIS IS AN UNCONTROLLED DOCUMENT ISSUED FOR INFORMATION PURPOSES ONLY. UNLESS SIGNED, FIGURED DIMENSIONS TAKE PRECEDENCE OVER SCALED. DO NOT SCALE REDUCED SIZE DRAWINGS. VERIFY DIMENSIONS PRIOR TO COMMENCING ANY ON-SITE OR OFF-SITE WORKS OR FABRICATION. IF IN DOUBT - ASK.	

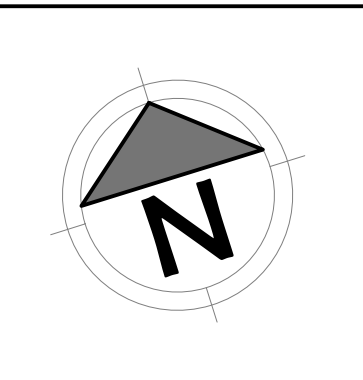



van der Meer Consulting

LEVEL 6, 39 CHANDOS STREET  
ST LEONARDS NSW 2065  
Telephone 61-2-9436 0433 Fax 61-2-9436 1370

[www.vandermeer.com.au](http://www.vandermeer.com.au)  
van der Meer (NSW) Pty Ltd  
A.B.N. 56 158 266 301


CLIENT  
**REFORM PROJECTS**  
15/108 DUNNING AVENUE  
ROSEBURY NSW 2018

ARCHITECT  
**ROB MILLS ARCHITECTURE**  
51 QUEEN STREET WOOLLAHRA NSW 2065


PROJECT TITLE  
**MIXED-USE DEVELOPMENT**  
1102 BARRENJOEY ROAD  
PALM BEACH, NSW 2108

DRAWING TITLE  
**DRIVEWAY AND VEHICULAR ACCESS  
PLAN**

DRAWING STATUS			
<b>APPROVAL ISSUE</b> NOT TO BE USED FOR CONSTRUCTION			
PROJECT LEADER AW	DESIGNER HB	SIGNATURE	
DRAFTSPERSON LO	SCALE AS SHOWN	DATE FEB. 2022	SHEET SIZE A1
JOB No. SY202-105	DRAWING No. C310	REVISION A	

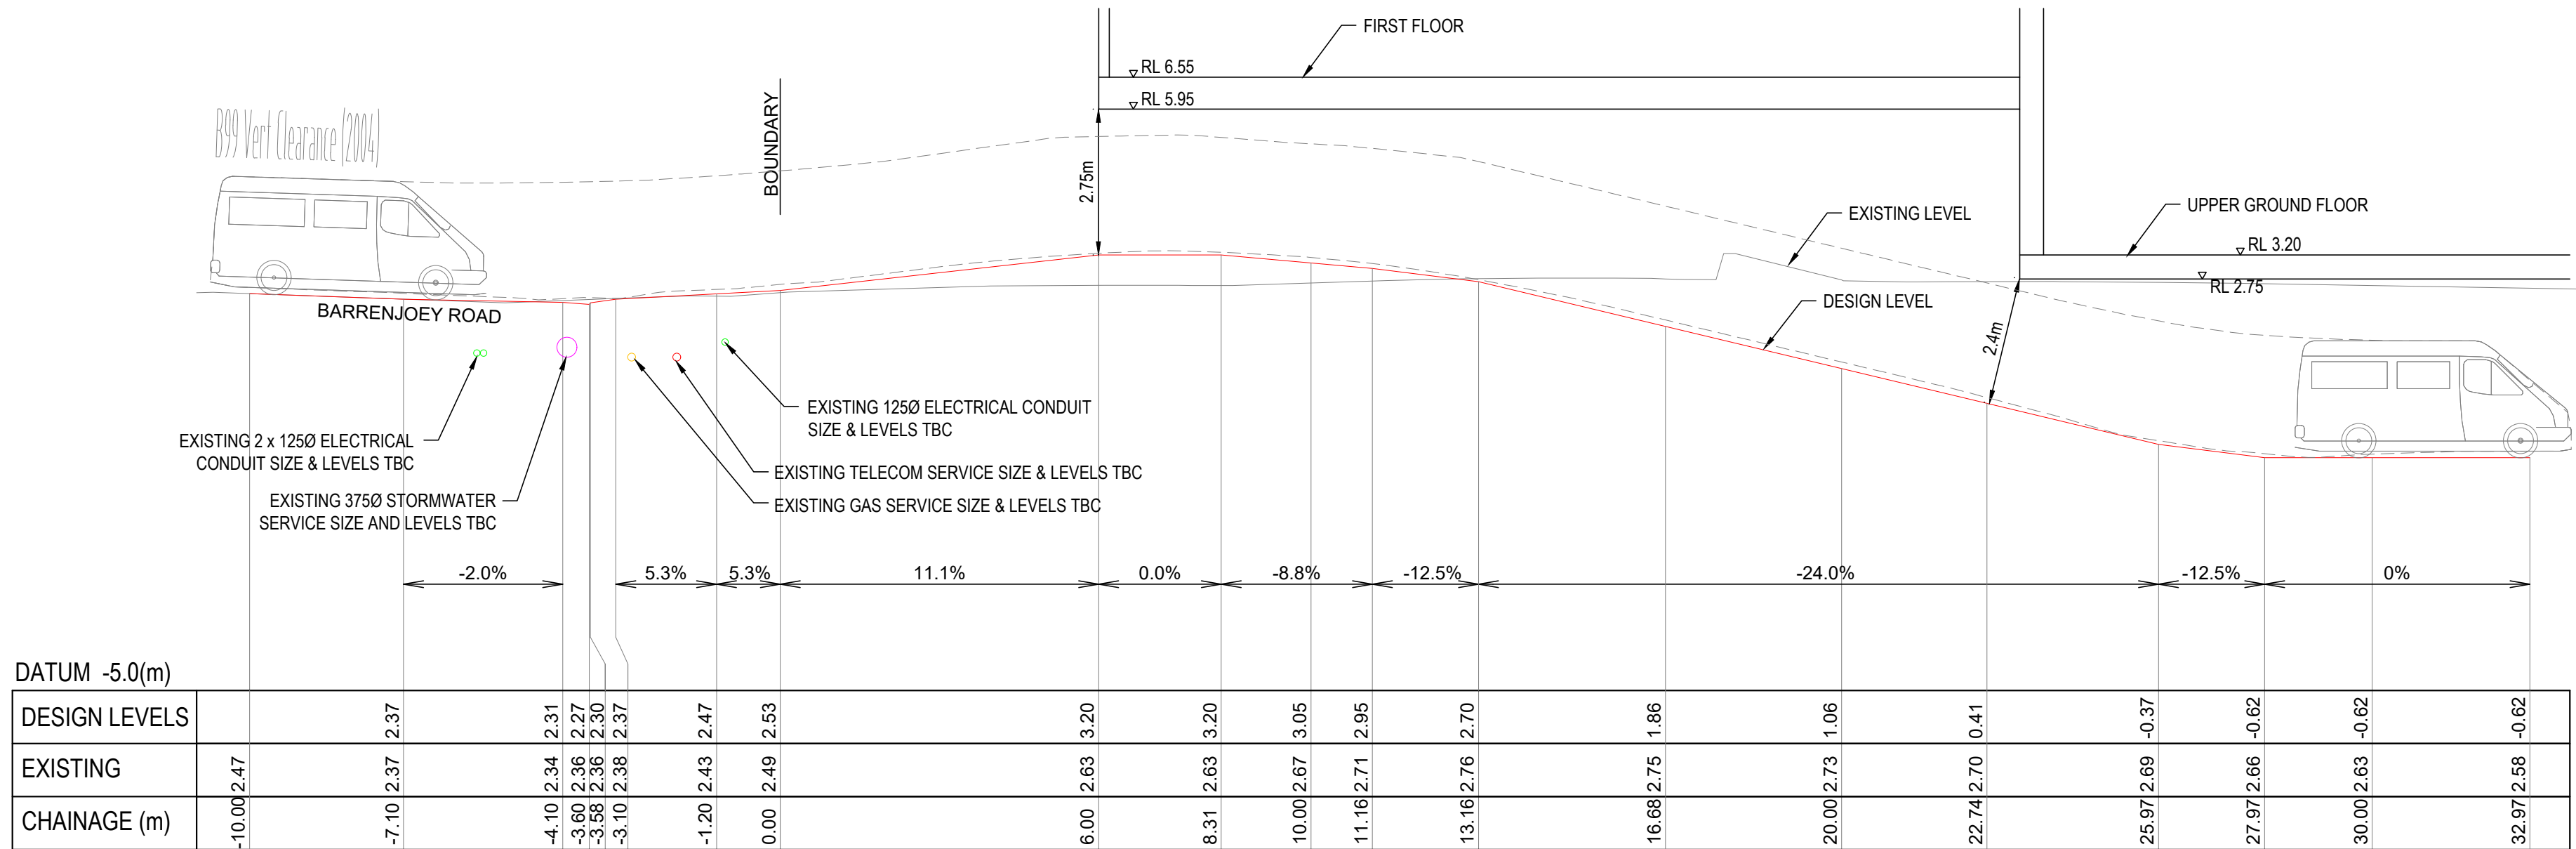

DRIVEWAY 1 LHS - LONGITUDINAL SECTION  
SCALE 1:100



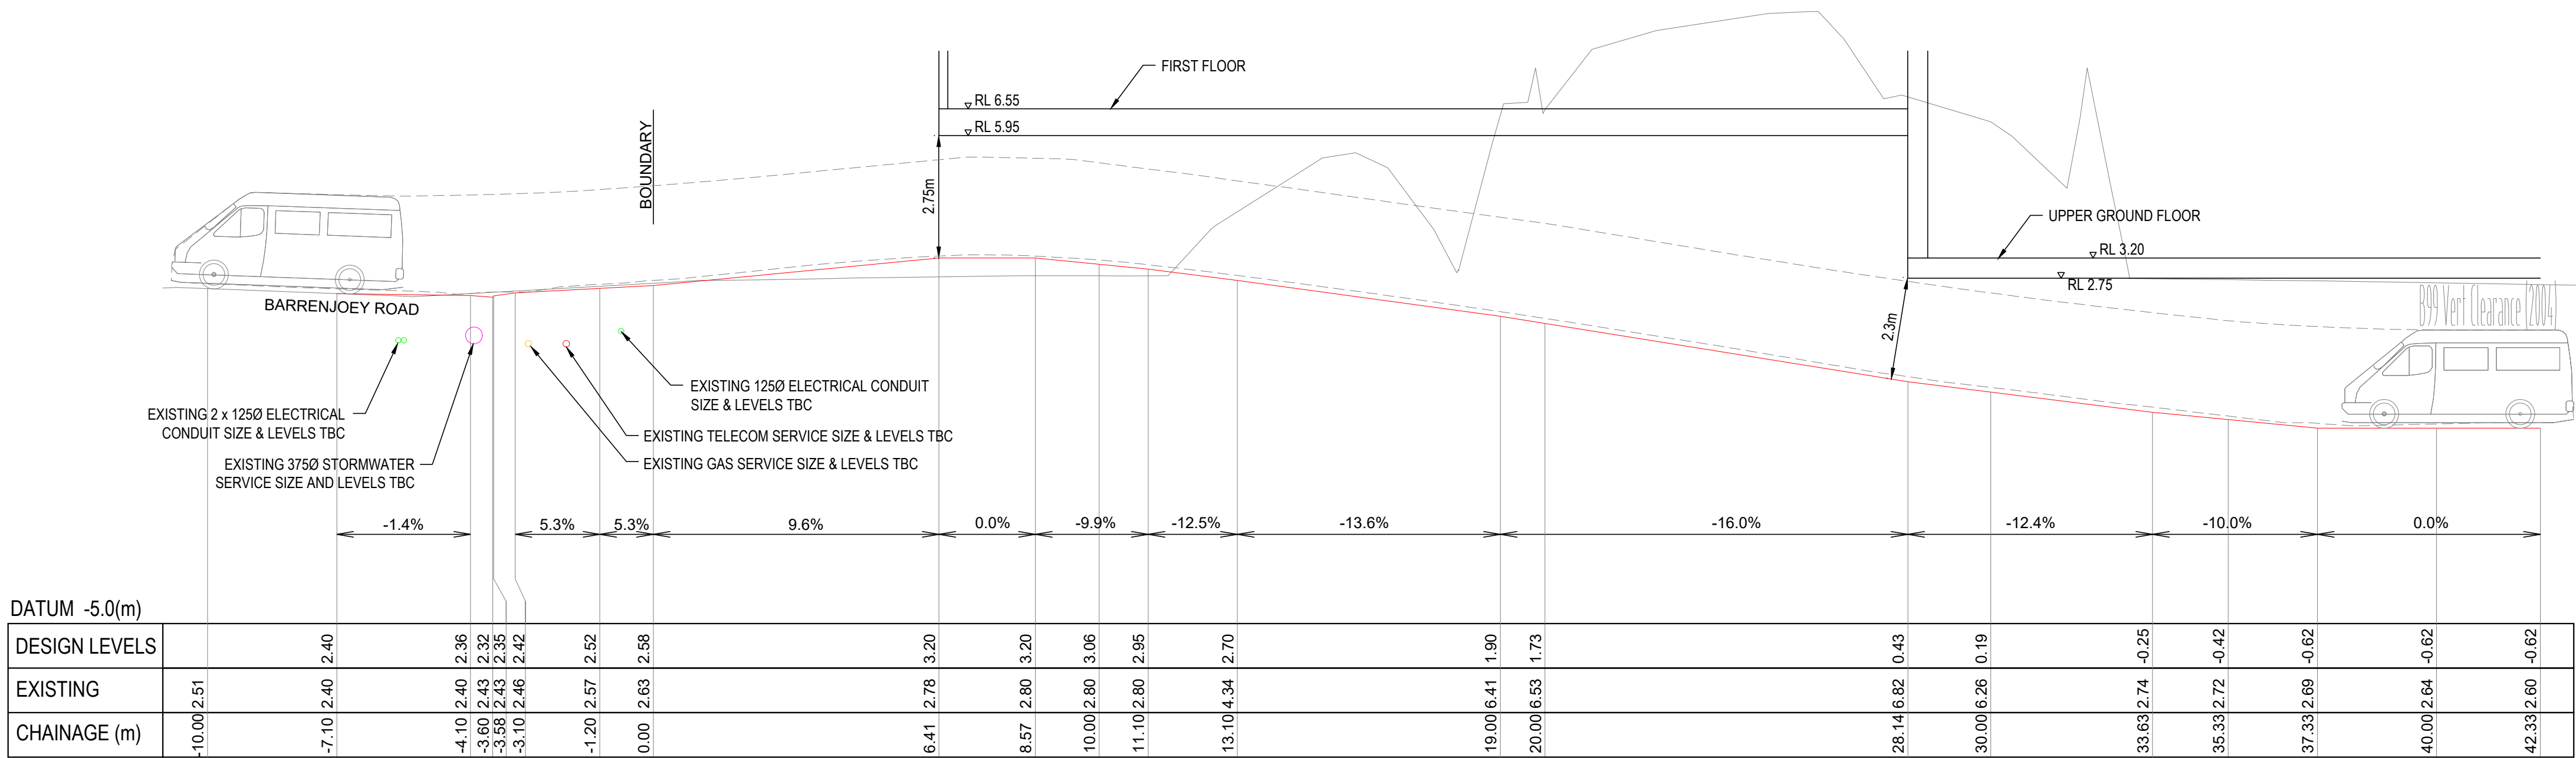


DRIVEWAY 1 RHS - LONGITUDINAL SECTION  
SCALE 1:100

**WARNING**  
BEWARE OF UNDERGROUND SERVICES  
THE LOCATIONS OF UNDERGROUND SERVICES ARE APPROXIMATE ONLY AND THEIR EXACT POSITION SHOULD BE PROVEN ON SITE. NO GUARANTEE IS GIVEN THAT ALL EXISTING SERVICES ARE SHOWN.

REVISIONS:										<div>SCALE BAR</div> <div>012345m10m</div> <div>SCALE 1:100</div> <div><div>COPYRIGHT ©</div><div>THIS DRAWING IS COPYRIGHT AND THE PROPERTY OF VAN DER MEER (NSW) PTY LTD. IT MUST NOT BE RETAINED, COPIED OR USED WITHOUT THE AUTHORITY OF VAN DER MEER (NSW) PTY LTD.</div><div>DISCLAIMER</div><div>THIS DRAWING AND ITS CONTENTS ARE ELECTRONICALLY GENERATED. ARE CONFIDENTIAL AND MAY ONLY BE USED FOR THE PURPOSE FOR WHICH THEY WERE INTENDED. VAN DER MEER (NSW) PTY LTD. WILL NOT ACCEPT RESPONSIBILITY FOR ANY CONSEQUENCES ARISING FROM THE USE OF THIS DRAWING FOR OTHER THAN ITS INTENDED PURPOSE OR WHERE THE DRAWING HAS BEEN ALTERED, AMENDED OR CHANGED EITHER MANUALLY OR ELECTRONICALLY BY ANY THIRD PARTY.</div><div>NOTE</div><div>THIS IS AN UNCONTROLLED DOCUMENT ISSUED FOR INFORMATION PURPOSES ONLY. UNLESS SIGNED, FIGURED DIMENSIONS TAKE PRECEDENCE OVER SCALED. DO NOT SCALE REDUCED SIZE DRAWINGS. VERIFY DIMENSIONS PRIOR TO COMMENCING ANY ON-SITE OR OFF-SITE WORKS OR FABRICATION. IF IN DOUBT - ASK.</div></div>										<div><div><div></div><div>van der Meer Consulting</div><div>van der meer</div></div><div>LEVEL 6, 39 CHANDOS STREET ST LEONARDS NSW 2065 Telephone 61-2-9436 0433 Fax 61-2-9436 1370</div><div>www.vandermeer.com.au van der Meer (NSW) Pty Ltd A.B.N. 56 158 266 301</div></div>										<div><div>CLIENT</div><div>REFORM PROJECTS 15/108 DUNNING AVENUE ROSEBERY NSW 2018</div></div> <div><div>PROJECT TITLE</div><div>MIXED-USE DEVELOPMENT 1102 BARRENJOEY ROAD PALM BEACH, NSW 2108</div></div>										<div><div>DRAWING STATUS</div><div>APPROVAL ISSUE NOT TO BE USED FOR CONSTRUCTION</div></div> <div><div>PROJECT LEADER</div><div>AW</div></div> <div><div>DESIGNER</div><div>HB</div></div> <div><div>SIGNATURE</div><div></div></div>									
<div><div>A</div><div>ISSUED FOR APPROVAL</div><div></div><div>YK</div><div>16.09.22</div></div>										<div><div>ARCHITECT</div><div>ROB MILLS ARCHITECTURE 51 QUEEN STREET WOOLLAHRA NSW 2065</div></div> <div><div>DRAWING TITLE</div><div>DRIVEWAY 1 LONG SECTIONS</div></div>										<div><div>DRAFTSPERSON</div><div>LO</div></div> <div><div>SCALE</div><div>AS SHOWN</div></div> <div><div>DATE</div><div>FEB. 2022</div></div> <div><div>SHEET SIZE</div><div>A1</div></div>																													
<div><div>No.</div><div>REVISION DESCRIPTION</div><div>DRAWN</div><div>DATE</div></div>										<div><div>JOB No.</div><div>SY202-105</div></div> <div><div>DRAWING No.</div><div>C311</div></div> <div><div>REVISION</div><div>A</div></div>																																							



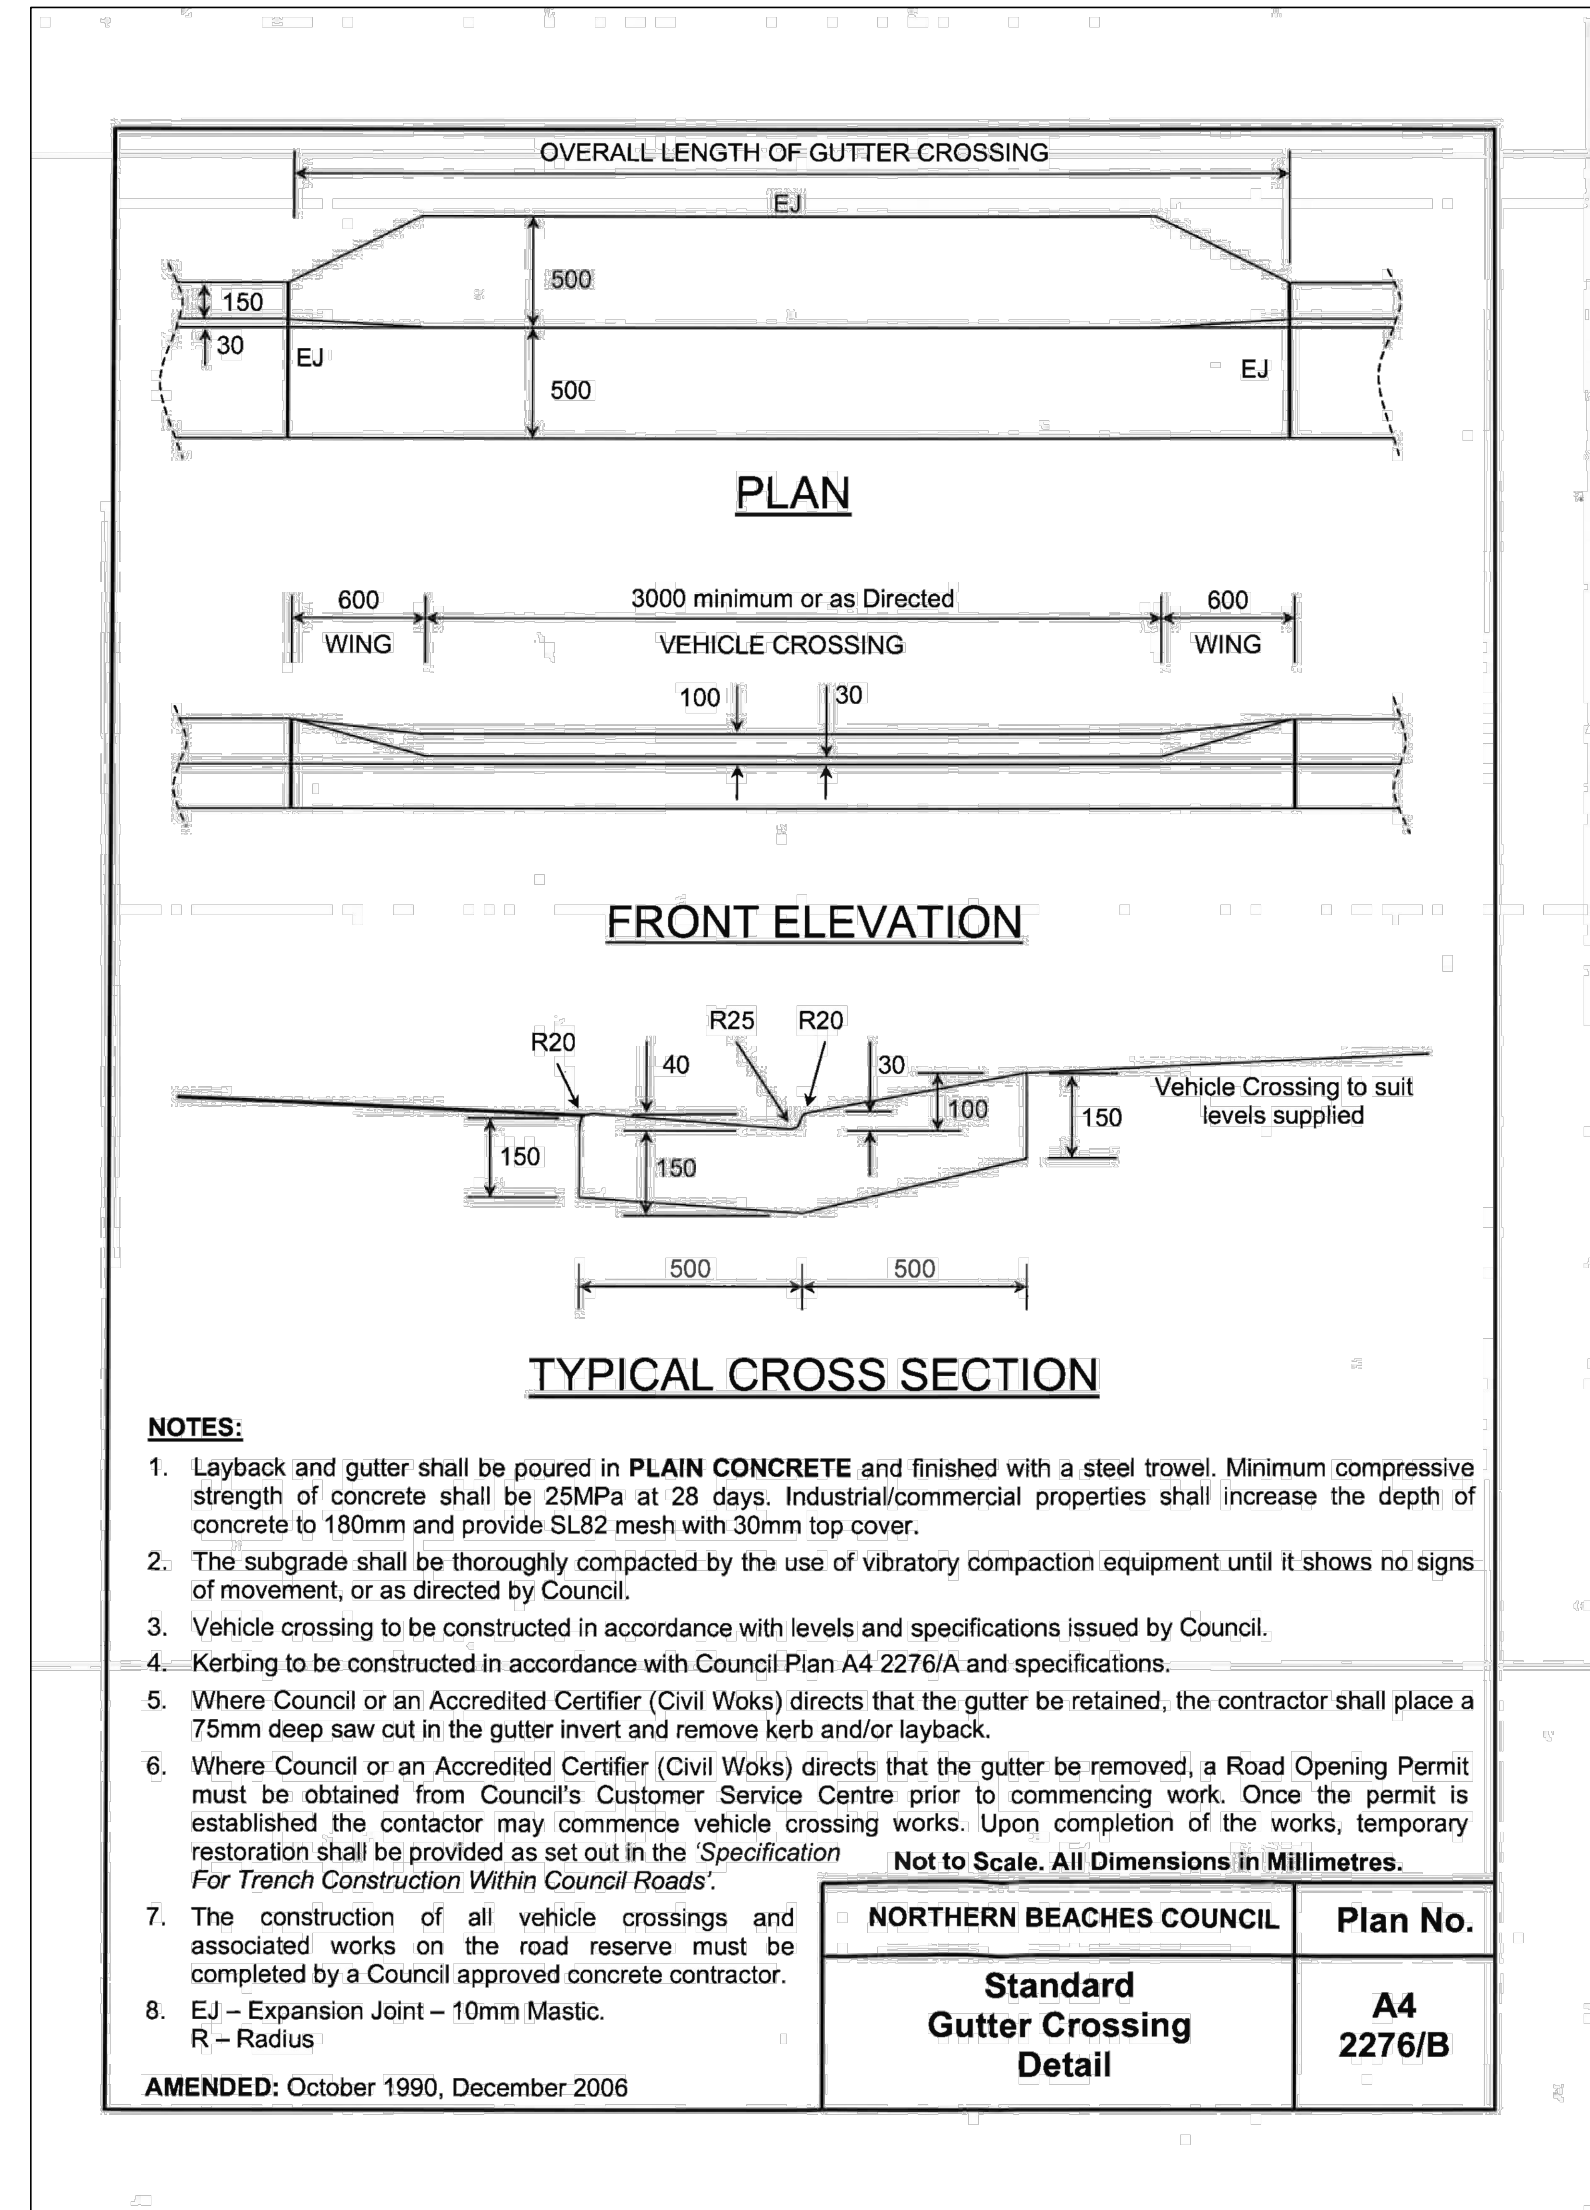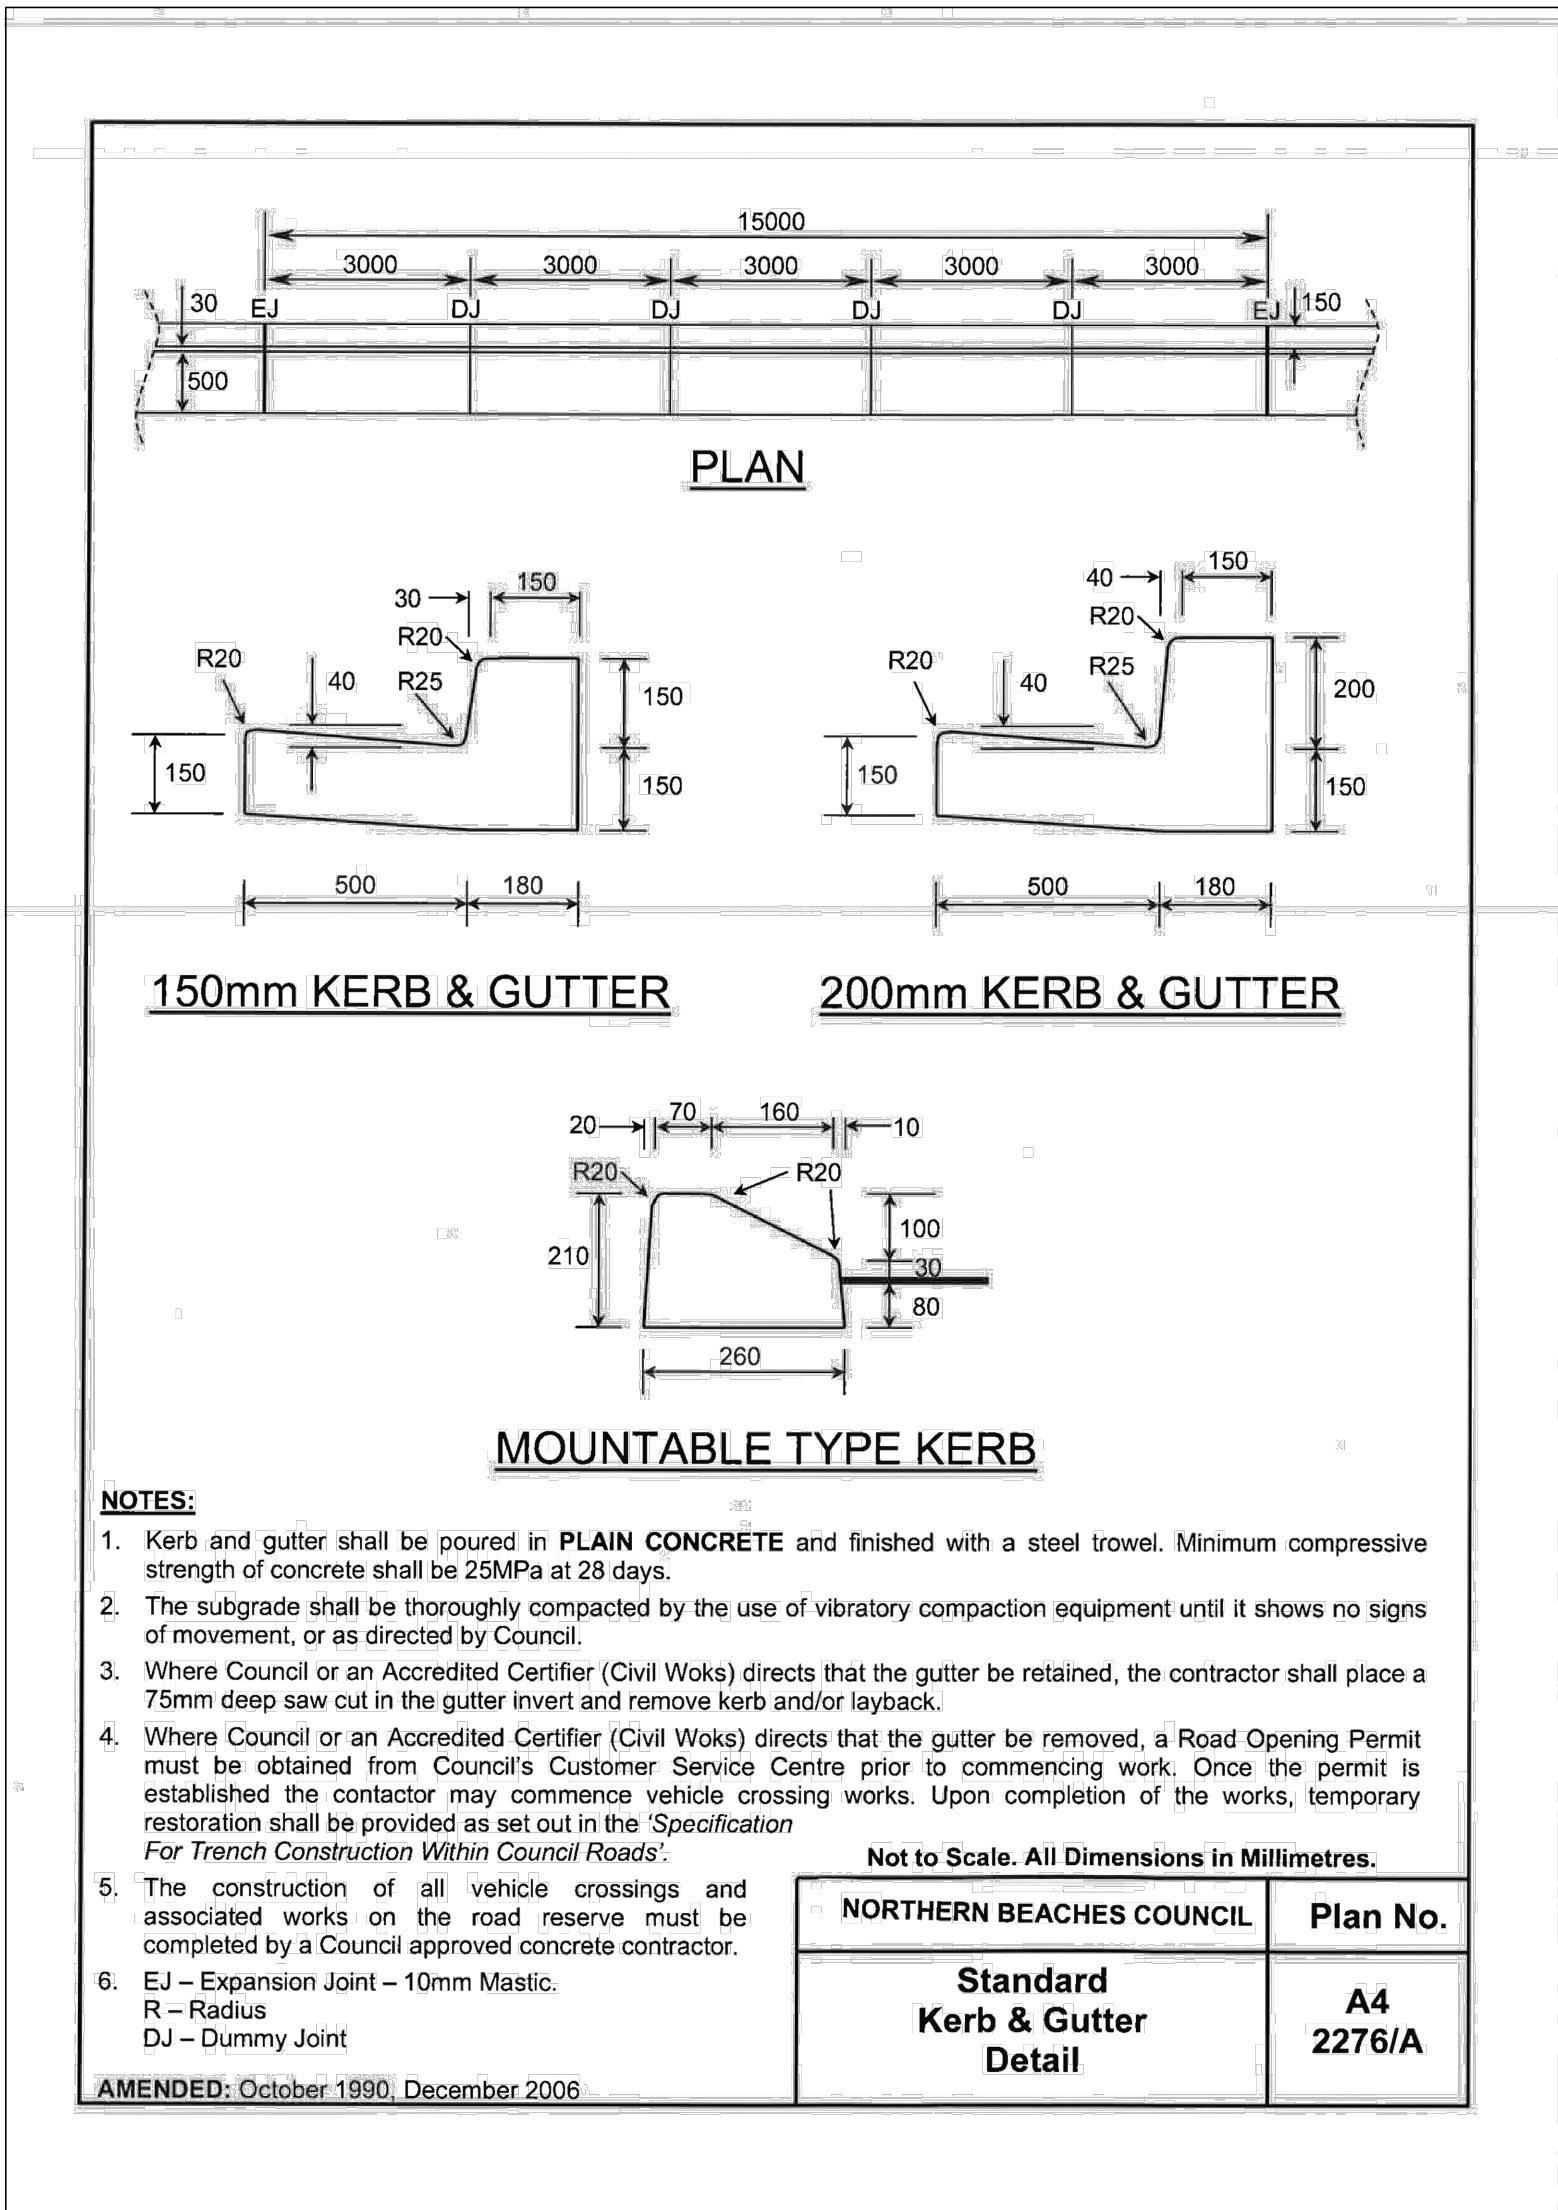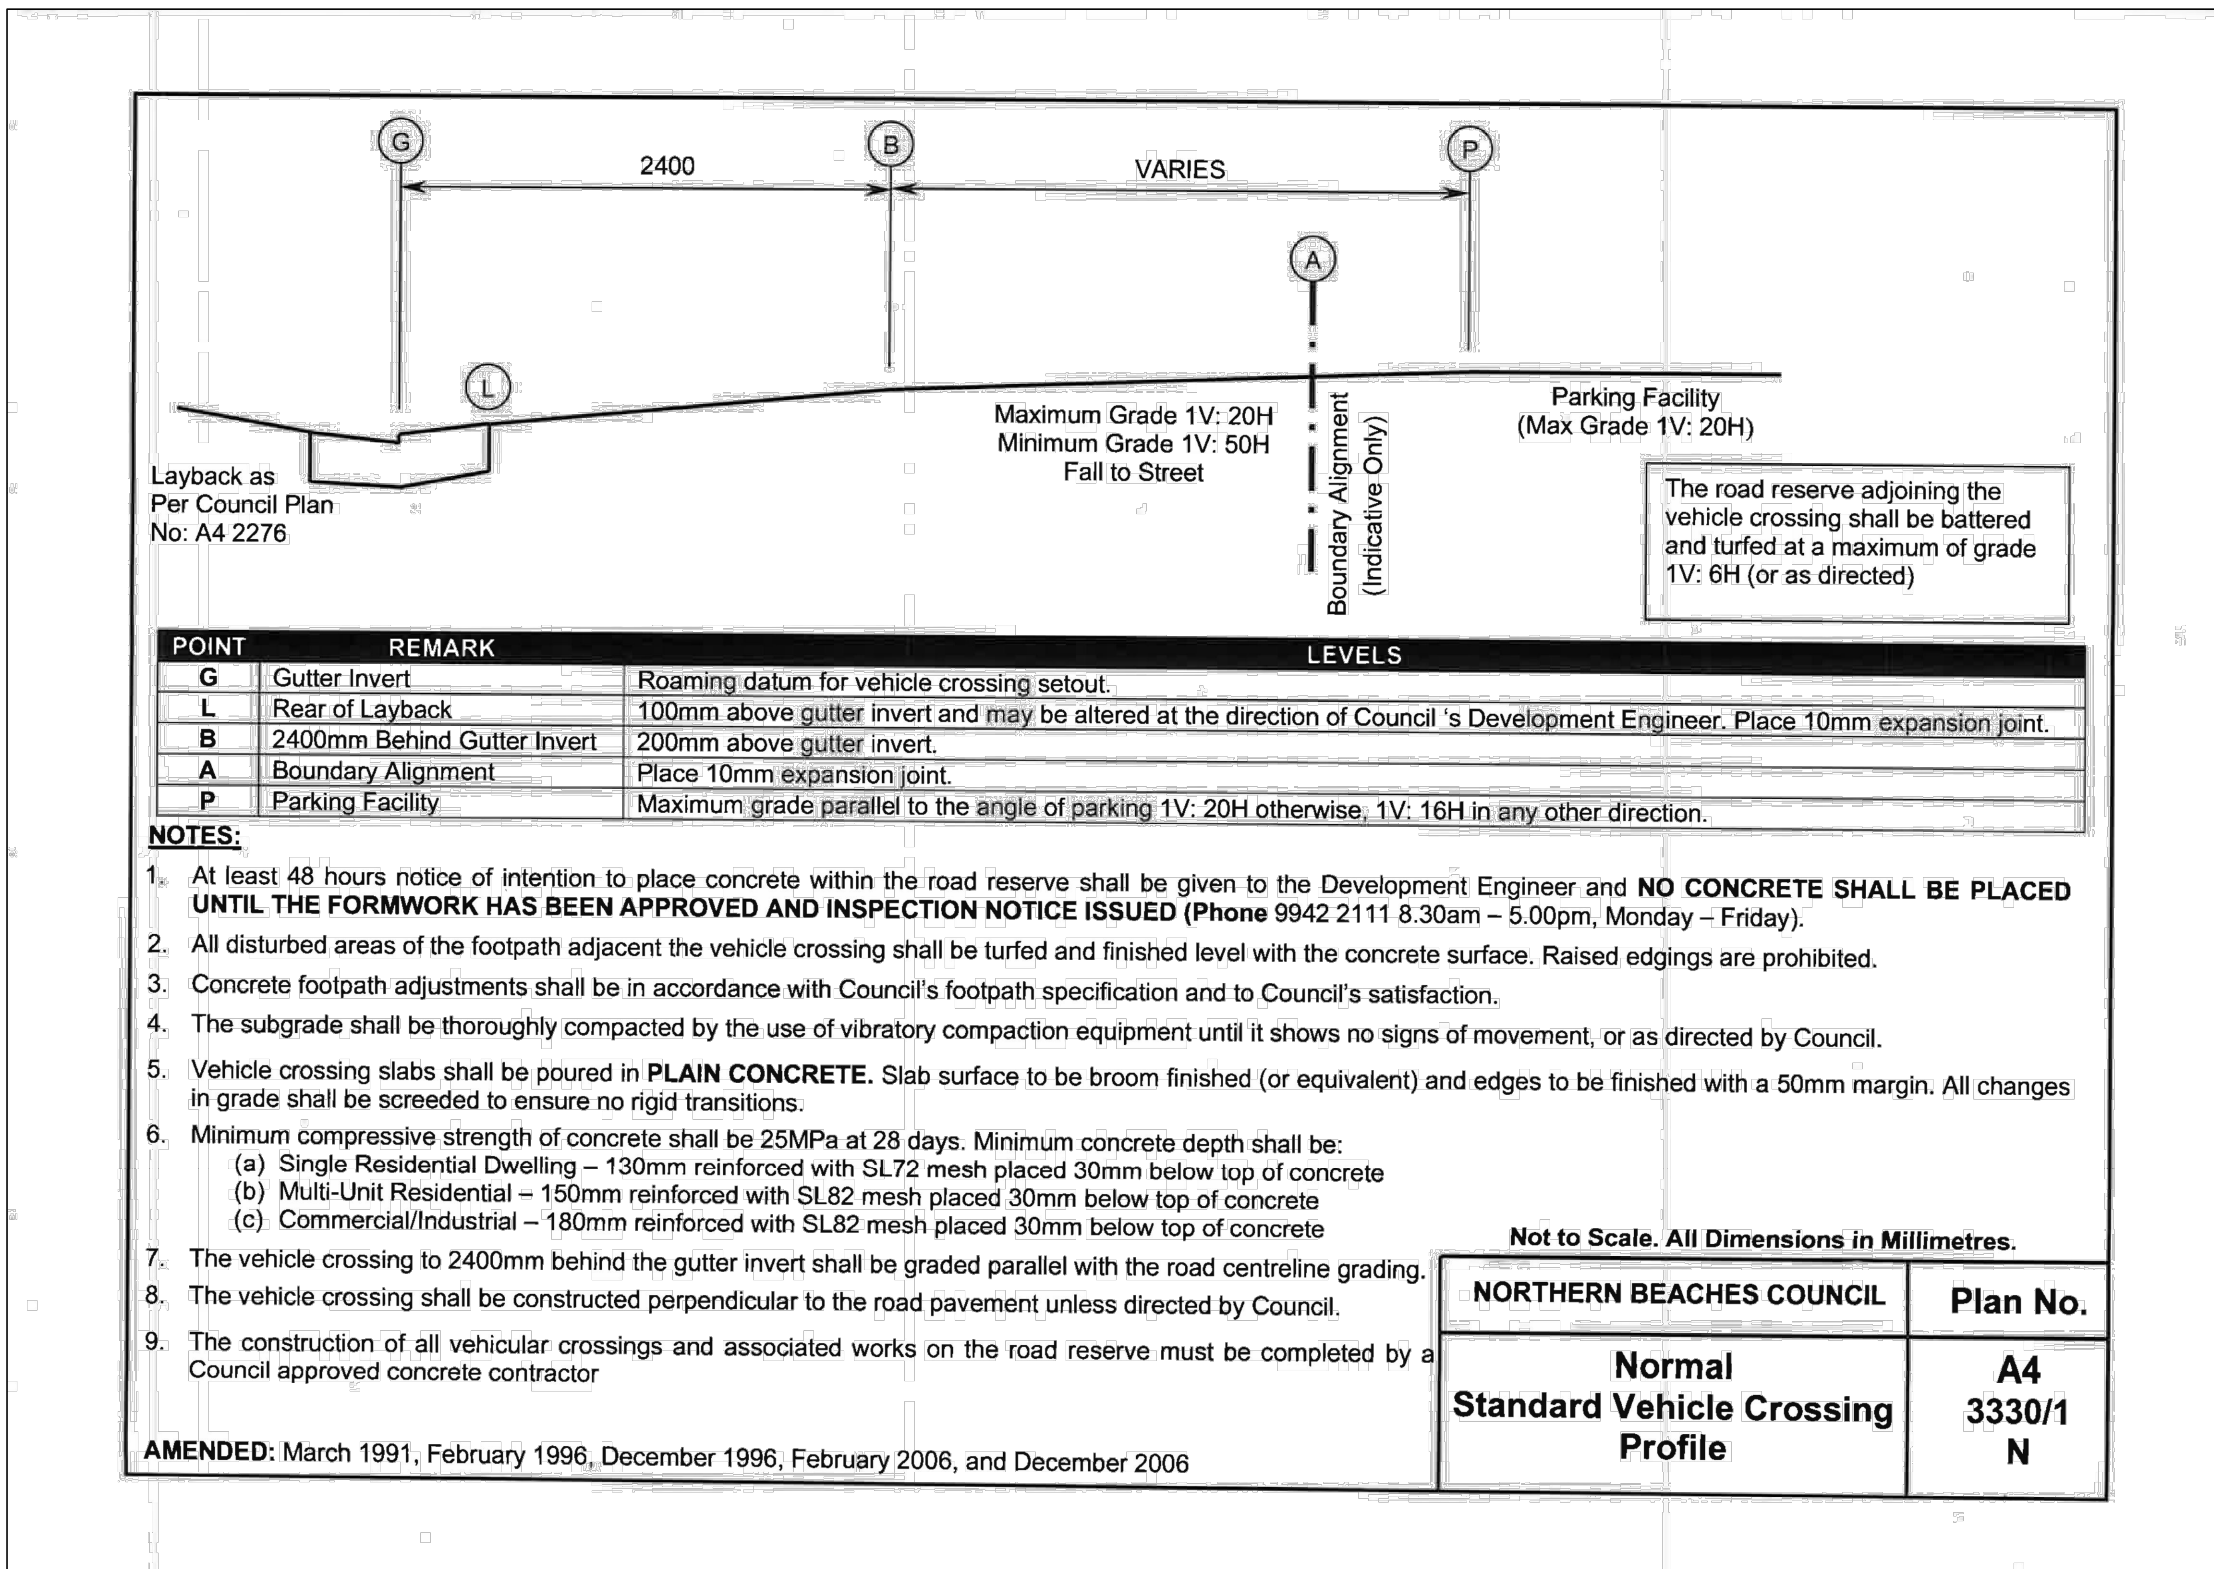

REVISIONS:			
No.	REVISION DESCRIPTION	DRAWN	DATE
A	ISSUED FOR APPROVAL	YK	16.09.22

SCALE BAR			
0	1	2	3
4	5m	10m	
SCALE 1:100			
COPYRIGHT © THIS DRAWING IS COPYRIGHT AND THE PROPERTY OF VAN DER MEER (NSW) PTY LTD. IT MUST NOT BE REPRODUCED, COPIED OR USED WITHOUT THE AUTHORITY OF VAN DER MEER (NSW) PTY LTD. THIS DRAWING AND ITS CONTENTS ARE ELECTRONICALLY GENERATED. ARE CONFIDENTIAL AND MAY ONLY BE USED FOR THE PURPOSE FOR WHICH THEY WERE INTENDED. VAN DER MEER (NSW) PTY LTD. WILL NOT ACCEPT RESPONSIBILITY FOR ANY CONSEQUENCES ARISING FROM THE USE OF THE DRAWING FOR OTHER THAN ITS INTENDED PURPOSE OR WHERE THE DRAWING HAS BEEN ALTERED, AMENDED OR CHANGED EITHER MANUALLY OR ELECTRONICALLY BY ANY THIRD PARTY. THIS IS AN UNCONTROLLED DOCUMENT ISSUED FOR INFORMATION PURPOSES ONLY. UNLESS SIGNED, FIGURED DIMENSIONS TAKE PRECEDENCE OVER SCALED. DO NOT SCALE REDUCED SIZE DRAWINGS. VERIFY DIMENSIONS PRIOR TO COMMENCING ANY ON-SITE OR OFF-SITE WORKS OR FABRICATION. IF IN DOUBT - ASK.			

 <div>van der Meer Consulting</div>	
LEVEL 6, 39 CHANDOS STREET ST LEONARDS NSW 2065 Telephone 61-2-9436 0433 Fax 61-2-9436 1370	www.vandermeer.com.au van der Meer (NSW) Pty Ltd A.B.N. 56 158 266 301

CLIENT	REFORM PROJECTS 15/108 DUNNING AVENUE ROSEBERY NSW 2018
ARCHITECT	ROB MILLS ARCHITECTURE 51 QUEEN STREET WOOLLAHRA NSW 2065

PROJECT TITLE	MIXED-USE DEVELOPMENT 1102 BARRENJOEY ROAD PALM BEACH, NSW 2108
DRAWING TITLE	DRIVEWAY PAVEMENT DETAILS

DRAWING STATUS			
APPROVAL ISSUE NOT TO BE USED FOR CONSTRUCTION			
PROJECT LEADER AW	DESIGNER HB	SIGNATURE	
DRAFTSPERSON LO	SCALE AS SHOWN	DATE FEB. 2022	SHEET SIZE A1
JOB No. SY202-105	DRAWING No. C305	REVISION A	

**WARNING**  
BEWARE OF UNDERGROUND SERVICES  
THE LOCATIONS OF UNDERGROUND SERVICES ARE APPROXIMATE ONLY AND THEIR EXACT POSITION SHOULD BE PROVEN ON SITE. NO GUARANTEE IS GIVEN THAT ALL EXISTING SERVICES ARE SHOWN.