

NORTHERN UNDERGARDEN:
200mm POT SIZE FOR ALL PLANTS BELOW



BANKSIA ERICIFOLIA
(HEATH BANKSIA)



CYATHEA AUSTRALIS



LIOSPODIUM MONOSTACHYOS
(WALKING STICK PALM)



BLECHNUM GIBBUM
(SILVER LADY)



ACACIA TERMINALIS
(SUNSHINE WATTLE)



CHAMAEDOREA ATROVIRENS
(CASCADE PALM)



BANKSIA PETOLARIS
(CREEPING BANKSIA)




MYOPORUM PARVIFOLIUM
(CREEPING BOOBIALLA)




LYRIOPE MUSCARI



LAMANDRA TANKA LIME TUFF

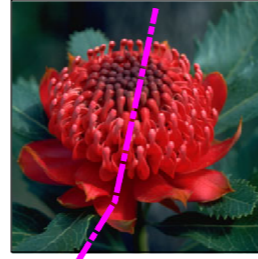

TELOPEA SPECIOSISSIMA
(WARATAH)

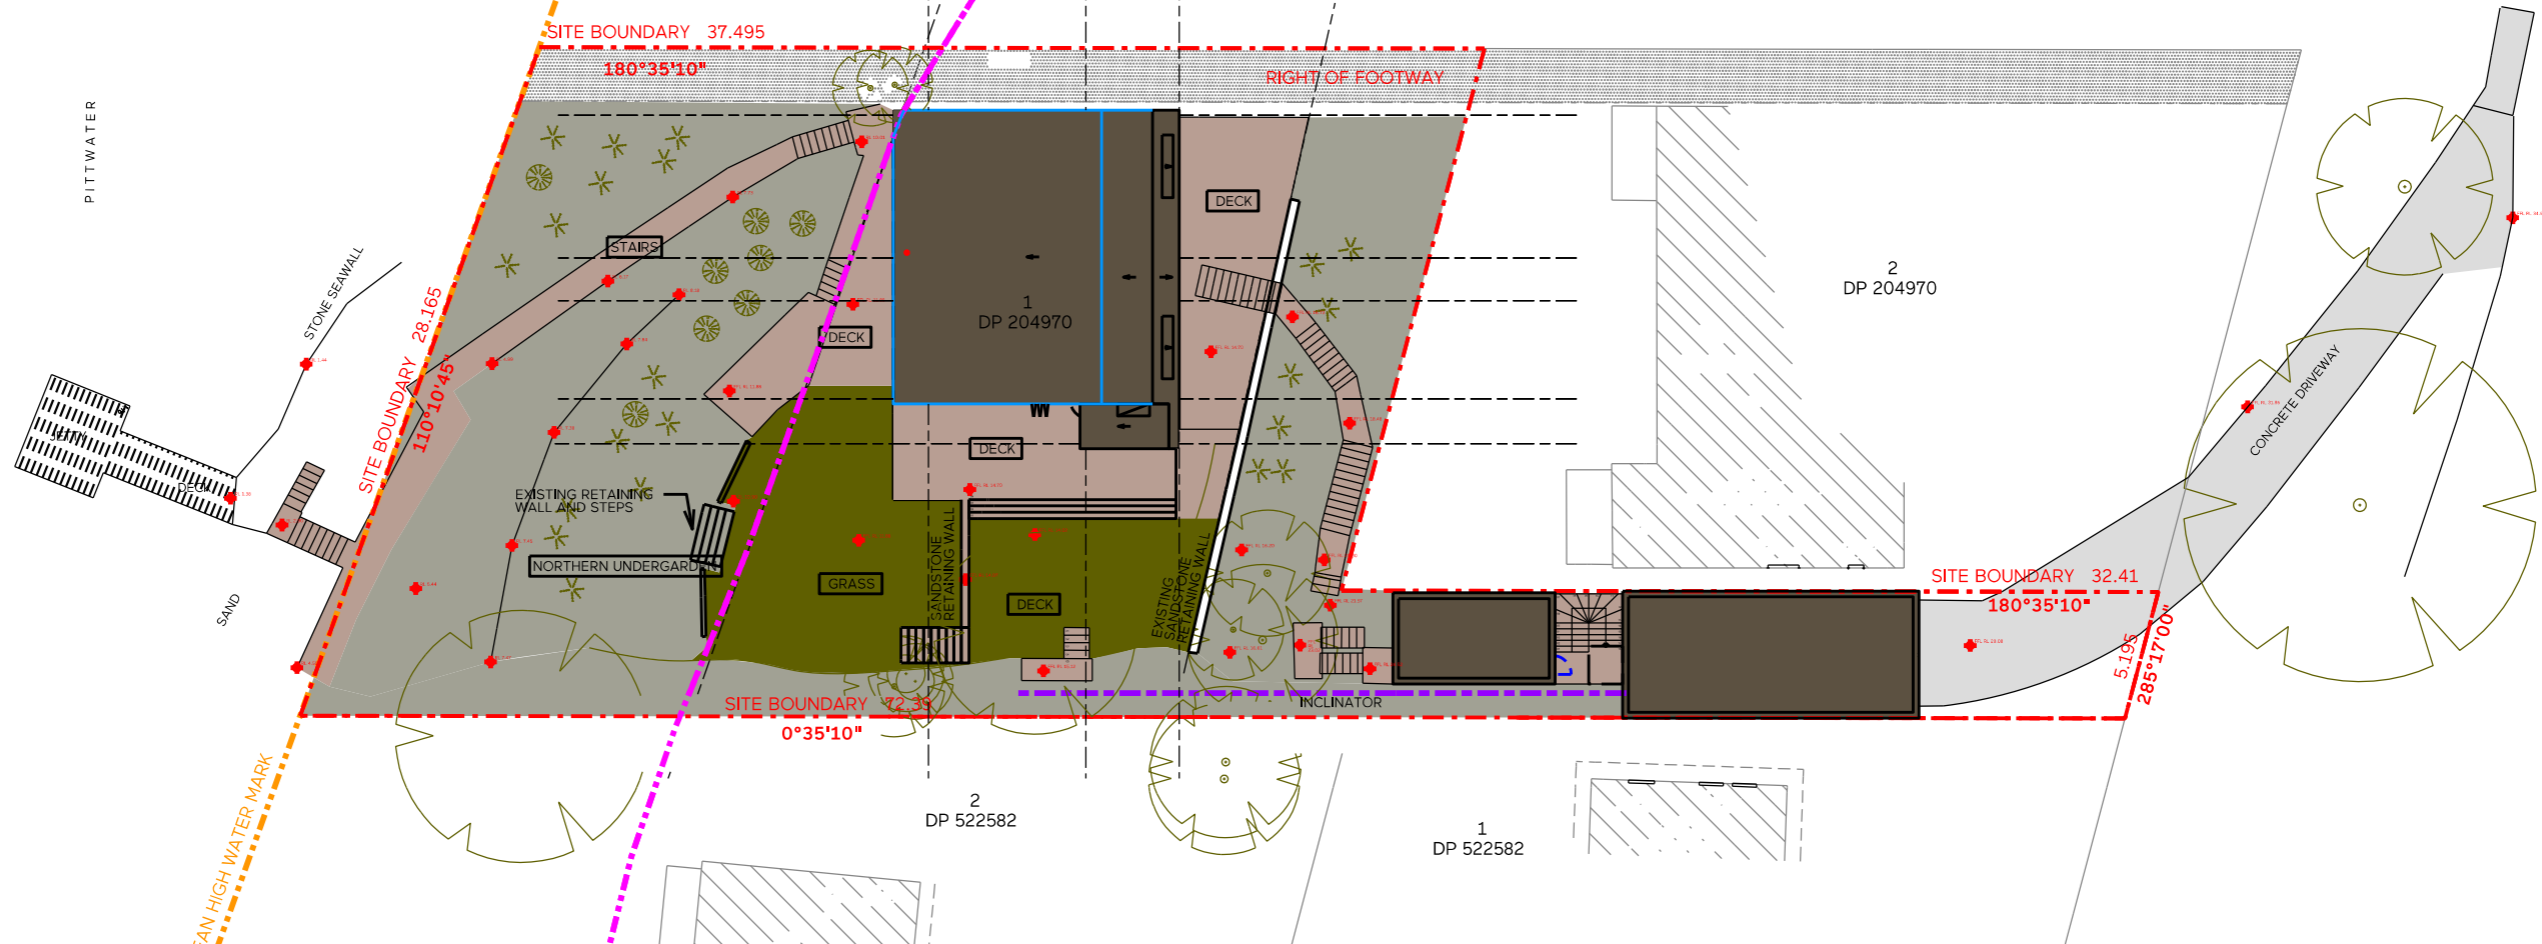

TREES ALONG BOUNDARY:
300mm POT SIZE FOR ALL TREES BELOW



ELAEOCARPUS RETICULATUS
(BLUEBERRY ASH)



BANKSIA INTEGRIFOLIA
(COASTAL BANKSIA)



BANKSIA SERRATA
(SAW BANKSIA)



HOWEA FOSTERIANA
(KENTIA PALM)



ELAEOCARPUS EUMUNDI
(QUANDONG)




ALLOXYLON FLAMMEUM
(QUEENSLAND TREE WARATAH)

GENERAL NOTES

PRIOR TO THE COMMENCEMENT OF WORK, SURVEY AND VERIFY ALL GRIDLINES. CHECK ALL DIMENSIONS ON SITE USE FIGURED DIMENSIONS ONLY DO NOT SCALE. COMPLY WITH

RELEVANT AUTHORITIES REQUIREMENTS. COMPLY WITH BUILDING CODE OF AUSTRALIA. COMPLY WITH ALL RELEVANT AUSTRALIAN STANDARDS. COPYRIGHT IN ALL DOCUMENTS AND DRAWINGS PREPARED BY ETIC.



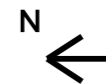


DATE	ISSUE + REVISIONS
19.12.24	A FOR DEVELOPMENT APPLICATION




PROJECT
GREGG-LIM HOUSE
120 McCARRS CREEK ROAD
CHURCH POINT NSW 2105

PROJECT NO.
105
DRAWING NAME
LANDSCAPE PLAN -
PLANTS SELECTION

SCALE @ A3	DWG NO.
1:300	DA L02
DRAWN BY	REVISION
ED	A

PROPOSED LANDSCAPED AREA			
	SITE AREA	1190sqm	100%
	LANDSCAPED AREA	736sqm	62%
	GRASS	137sqm	
	SOFT LANDSCAPING	599sqm	
	DECKING	204sqm	

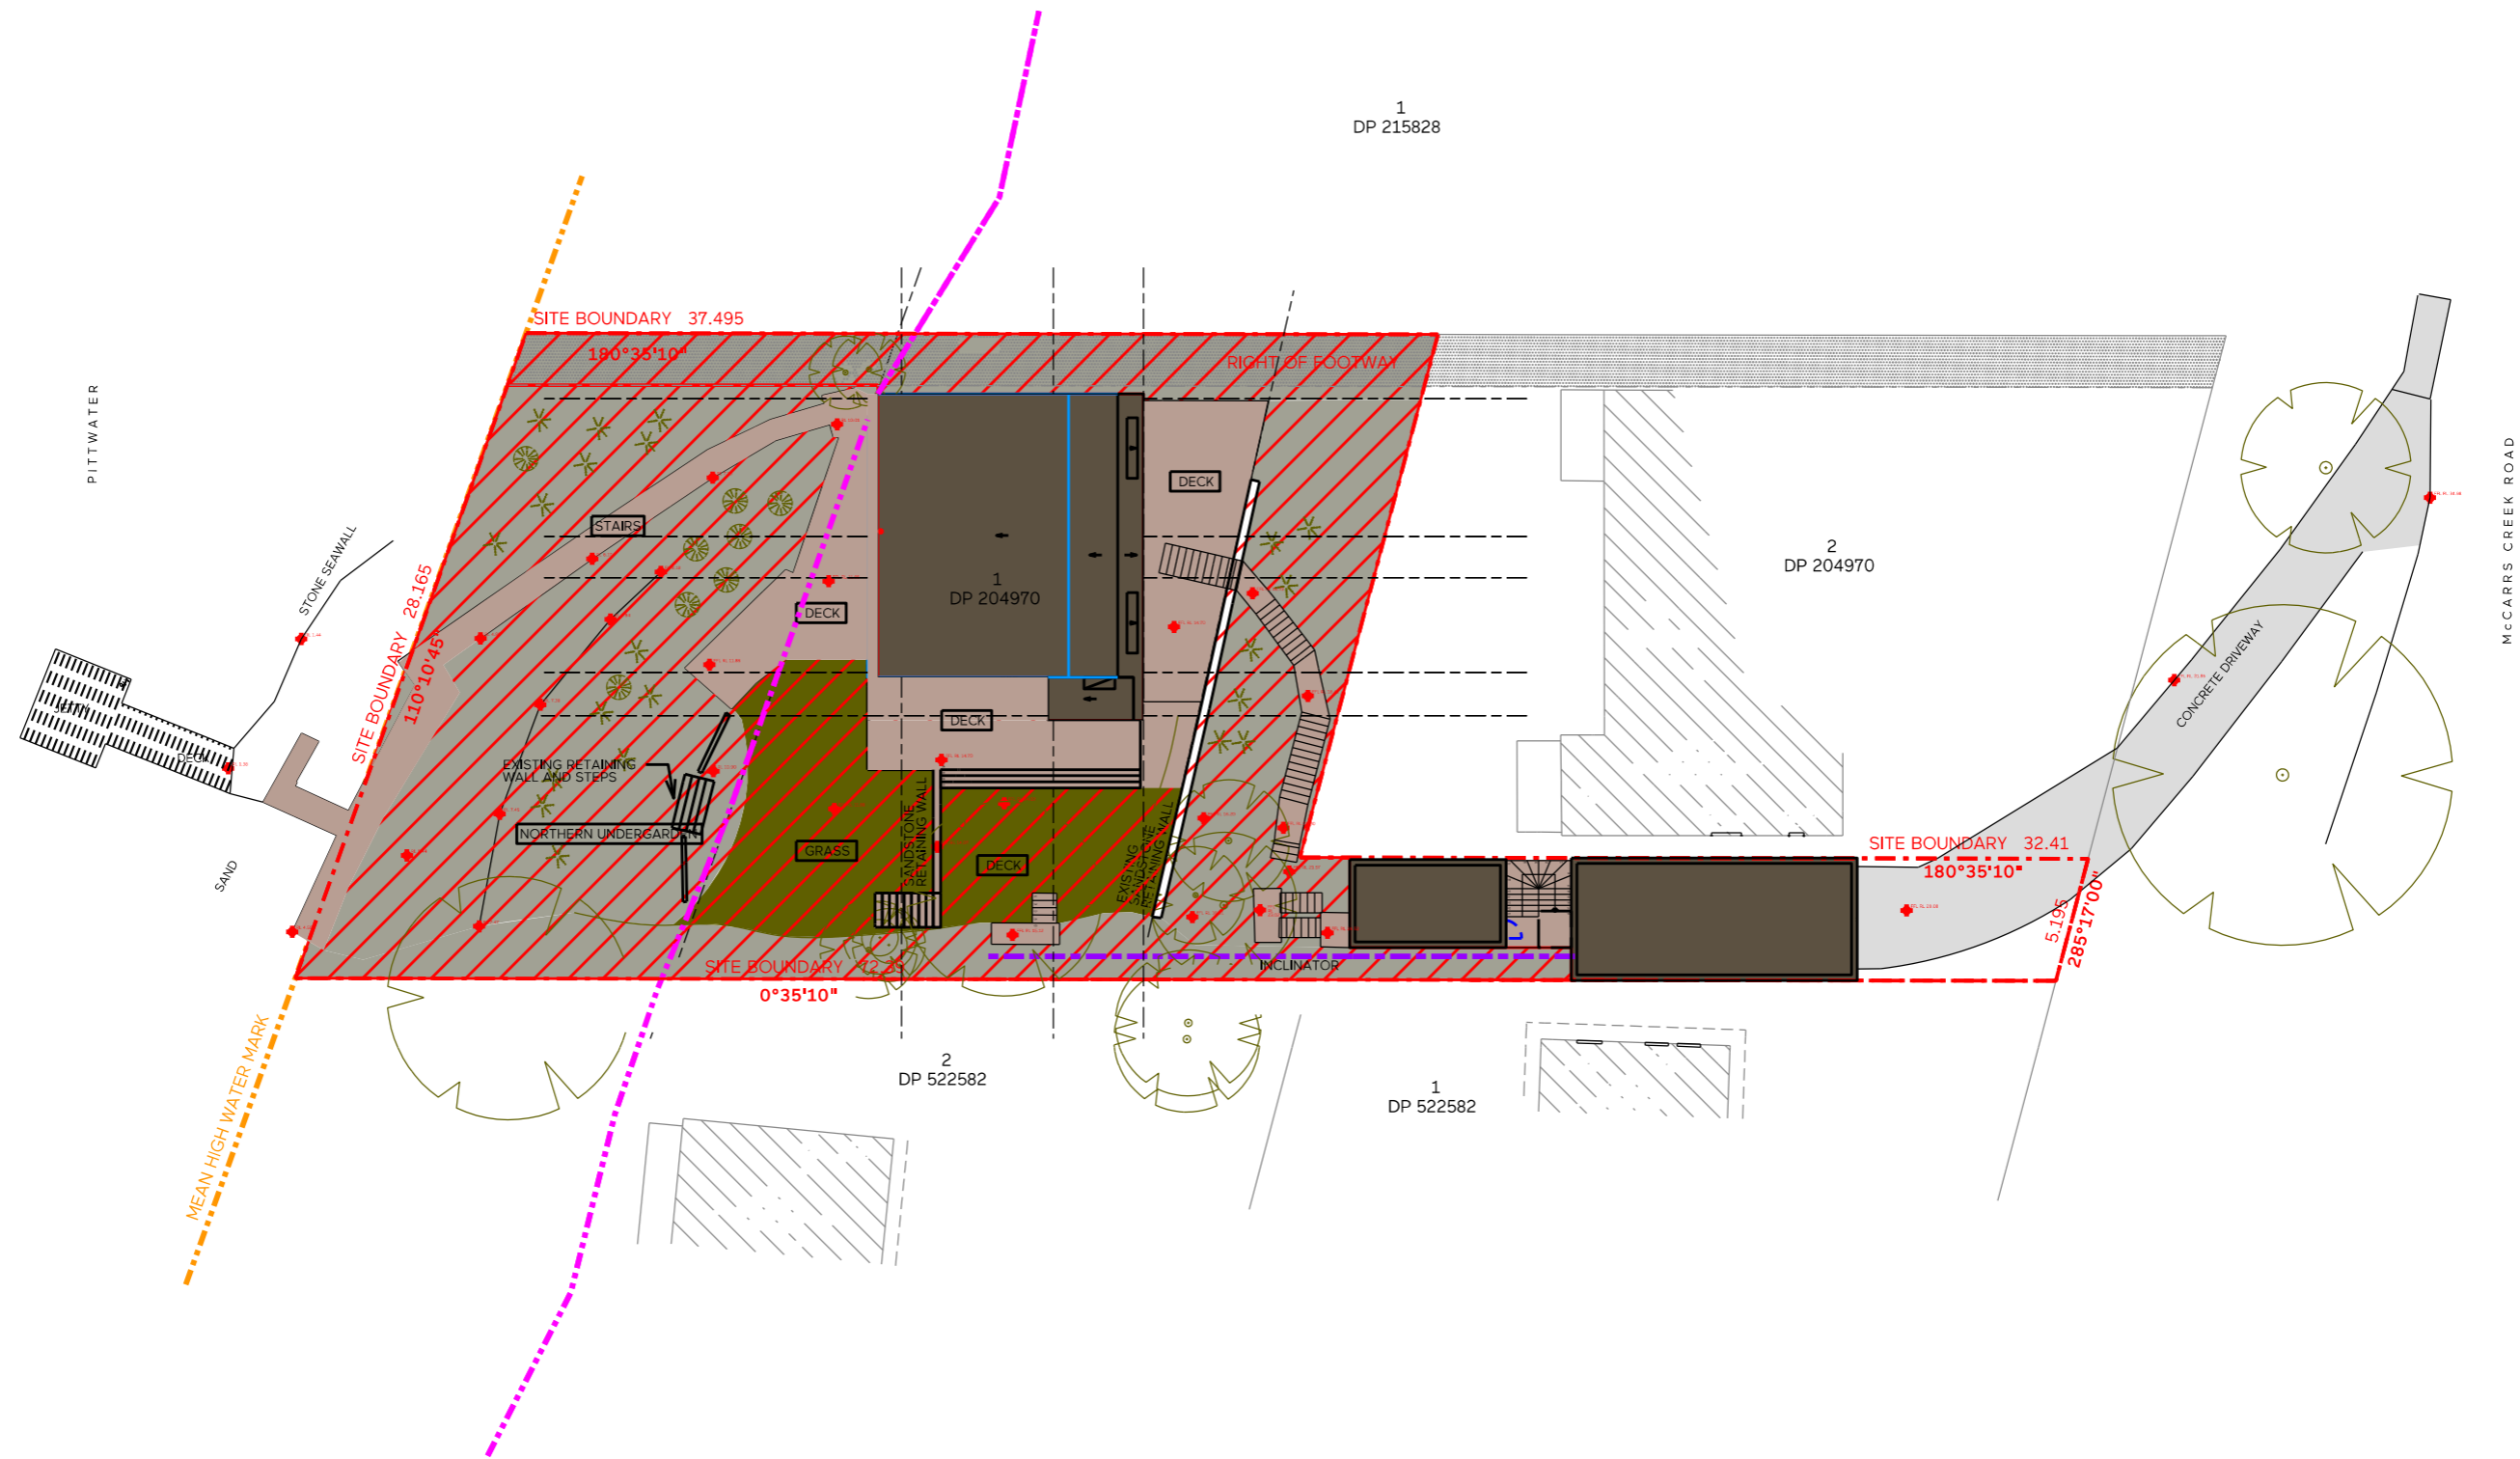

GENERAL NOTES

PRIOR TO THE COMMENCEMENT OF WORK, SURVEYORS AND VERIFY ALL GRIDLINES. CHECK ALL DIMENSIONS ON SITE USE FIGURED DIMENSIONS ONLY DO NOT SCALE. COMPLY WITH

RELEVANT AUTHORITIES REQUIREMENTS. COMPLY WITH BUILDING CODE OF AUSTRALIA. COMPLY WITH ALL RELEVANT AUSTRALIAN STANDARDS. COPYRIGHT IN ALL DOCUMENTS AND DRAWINGS PREPARED BY ETIC.

DATE	ISSUE + REVISIONS
19.12.24	A FOR DEVELOPMENT APPLICATION



PROJECT
GREGG-LIM HOUSE
120 McCARRS CREEK ROAD
CHURCH POINT NSW 2105

PROJECT NO.
105
DRAWING NAME
LANDSCAPE
CALCULATION PLAN

SCALE @ A3 1:300	DWG NO. DA L01
DRAWN BY ED	REVISION A