


PACIFIC PARADE SECONDARY ROAD

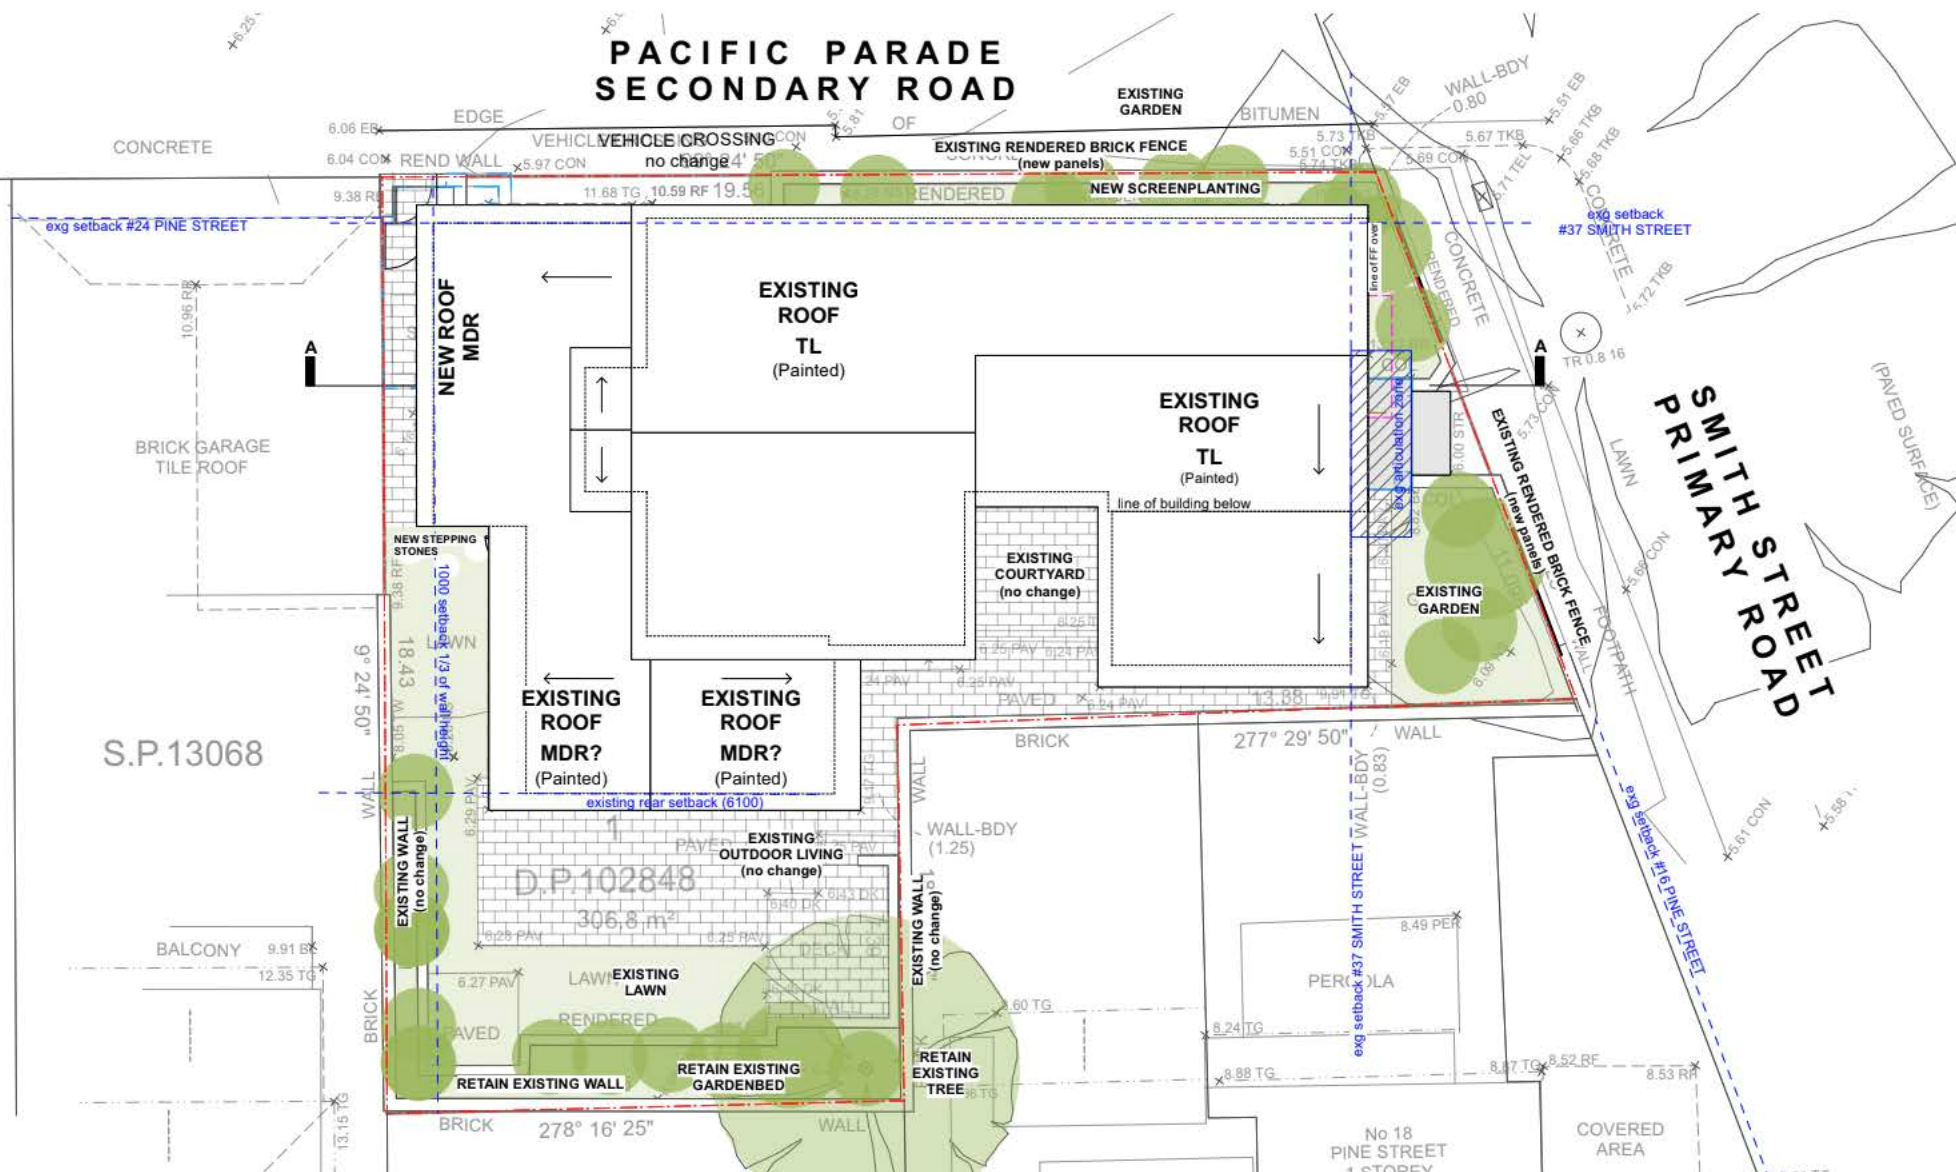

NOTE: ALL WORK TO MEET NCC REQUIREMENTS

NOTES

All levels, contours, survey and cadastral information provided by Land Surveyors.
YBH was provided with all site information including measured drawing. All dimensions will need to be confirmed on site.
The dimensions and profiles shown on this drawing are believed to be correct. It is the responsibility of those working on site to verify the dimensions and profiles and locate all services on site prior to commencing work.
All dimensions in millimetres unless figured dimensions only. Do not scale.
If discrepancy exists notify designer immediately. All work shall comply with the Building Code of Australia, the rules and requirements of the Water Board, Council and the relevant Standards Association of Australia codes and specifications.

© Copyright in all documents prepared by YBH and in any work executed from those documents and drawings shall remain the property of YBH or on creation vest in YBH.



PROJECT ADDRESS

37 Smith Street
Manly NSW 2095
Lot 1 DP 102848 306.8sqm

DATE

February 2022

CLIENT/S

Rosamond Sayer &
Tim Flahvin

STATUS

Development Application

REVISION

A 4/4/22
B 12/5/22

DA Draft - For Client Review

DA Issue

LANDSCAPING PLAN PROPOSED

FOR CLIENT REVIEW
NOT FOR CONSTRUCTION

SK130

SCALE
1:100

your
beautiful
Home