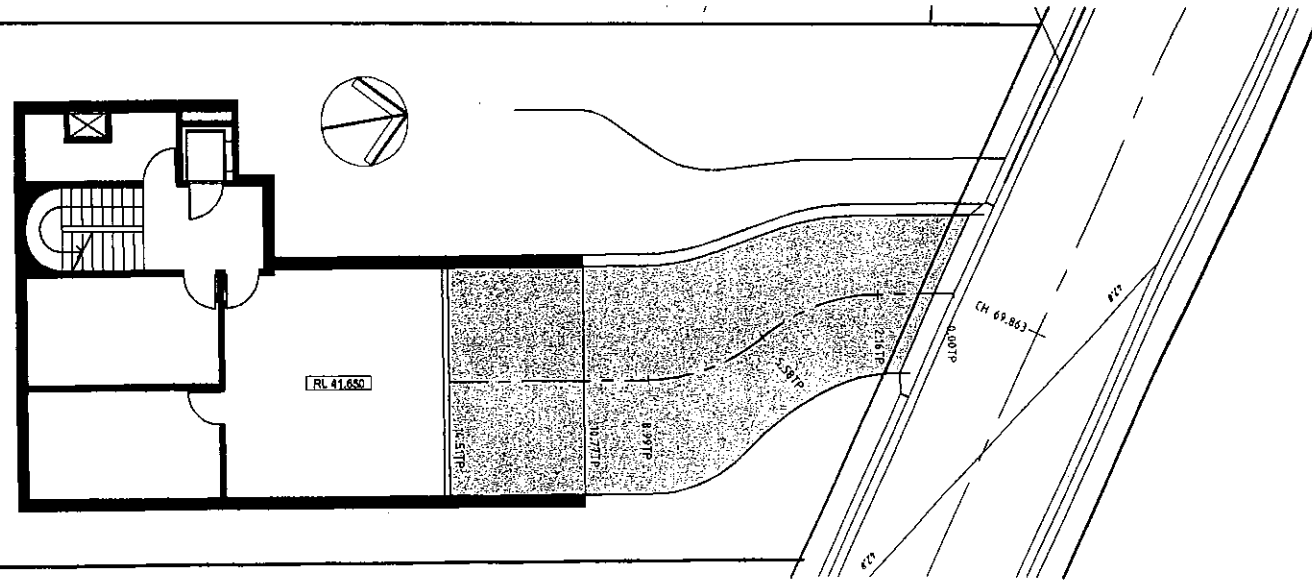



A1 SHEET

200mm

100mm

PLAN
LOT 20

SCALE 1:100

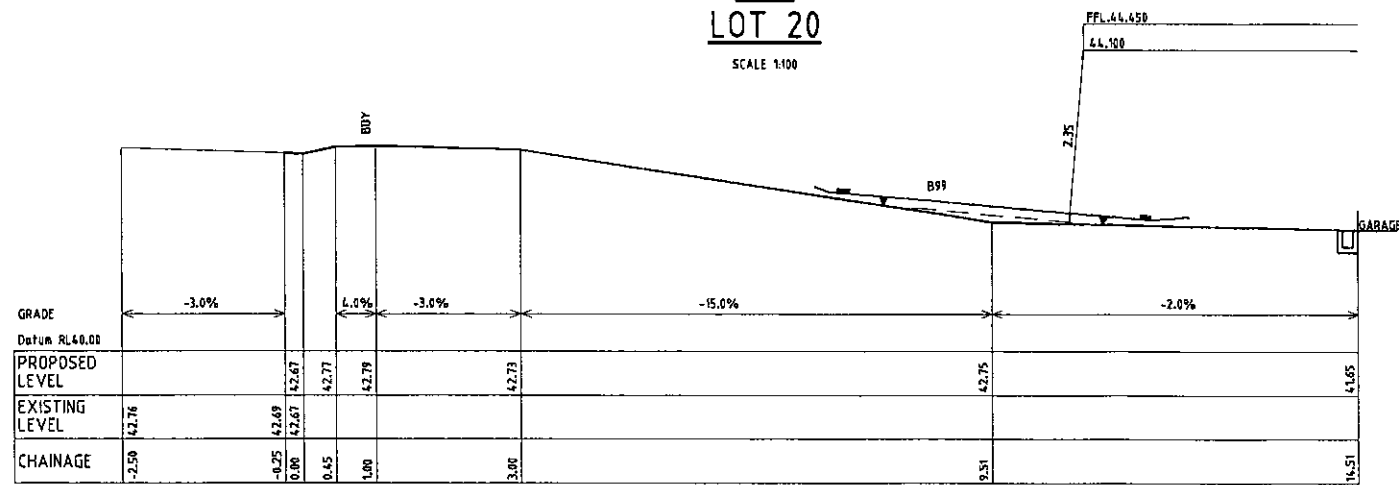


LONGITUDINAL SECTION

SCALE 1:50


DRIVEWAY LOT 20

NOTES:

1. REFER TO ENGINEERING PLANS APPROVED BY DEVELOPMENT CONSENT No. 144/03 FOR DETAILS OF ACCESS ROAD.
2. REFER TO LANDSCAPE PLANS FOR SURFACE FINISHES.
3. STORMWATER DRAINAGE TO BE CONNECTED TO STORMWATER PIPELINE IN ACCESS ROAD.

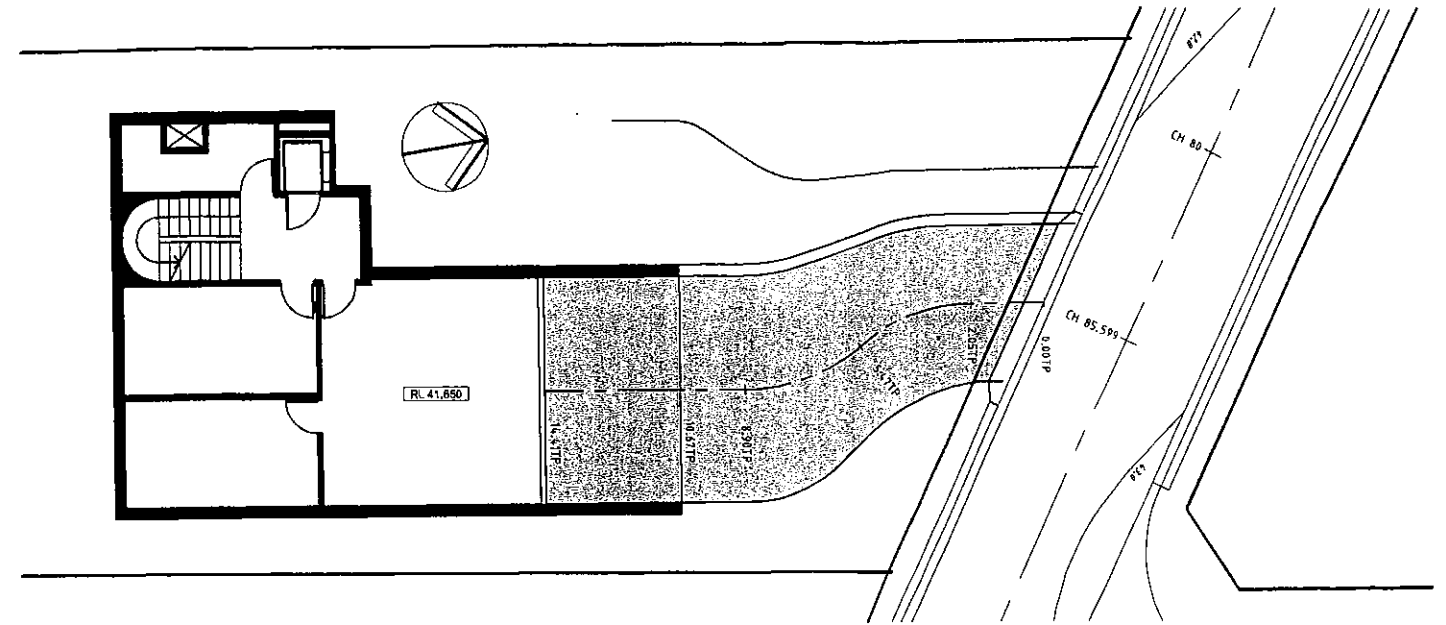PLAN
LOT 21


SCALE 1:100

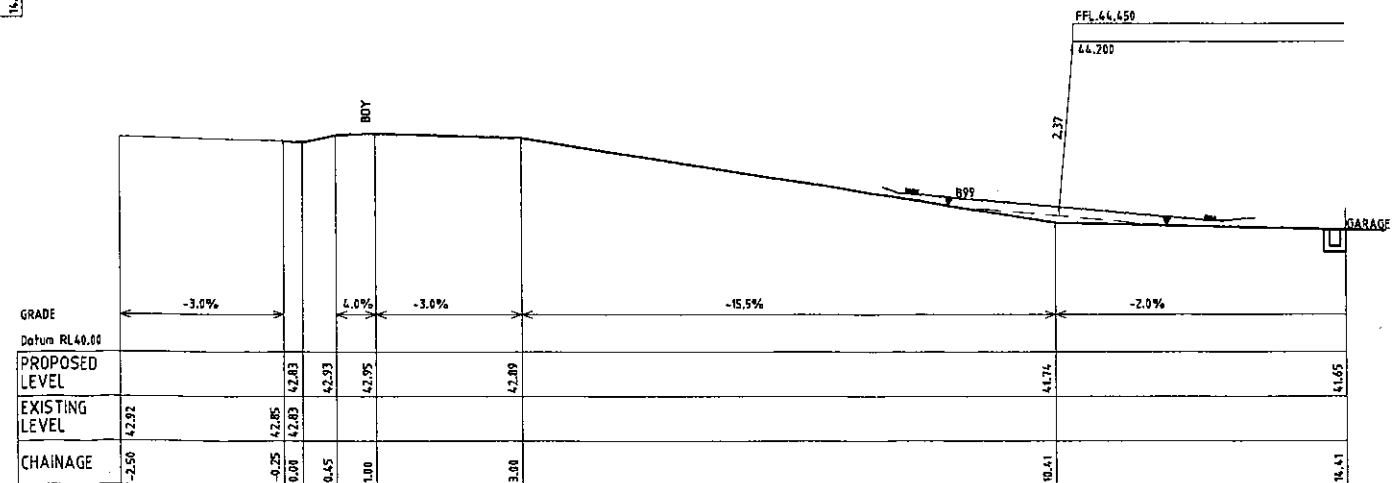


LONGITUDINAL SECTION

SCALE 1:50

DRIVEWAY LOT 21

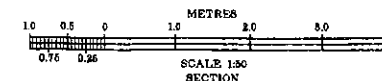

SCALE 1:50

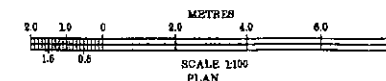

SCALE 1:100


PLAN

Revision	Amendment or reason for issue	Issue date	Drawing Completed by	Designed & checked by	Verified by	Issue authorised by
D	ISSUED FOR CONSTRUCTION	10.03.11	RAS	RPH	X	
D	ISSUED FOR INFORMATION	03.06.10	RAS	RPH	X	
C	ISSUED FOR INFORMATION	03.06.10	RAS	RPH	X	
B	ISSUED FOR DA	14.12.07	RAS	RPH	X	
A	ISSUED FOR REVIEW	14.03.08	RAS	RPH	X	

Copyright
This drawing remains the property of Hughes Trueman Pty. Ltd. It may only be used for the purpose for which it was commissioned & in accordance with the terms of engagement for that commission. Unauthorised use of this drawing is prohibited.

• Drawing Status
Warning: Unless there is an authorised Hughes Trueman signature at the end of this drawing, this drawing is not authorised for issue.

Branches at:
St Leonards • Canberra • Parramatta • Wagga Wagga

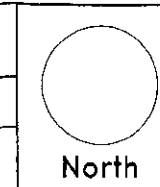

HughesTrueman
Consulting Engineers Planners & Managers

ABN 55 831 529 091
Level 2, 60 Pacific Hwy, P.O. Box 151, ST LEONARDS NSW 2065
T: 02 9438 2633 F: 02 9438 4565 stleonards@hughestrueman.com.au

Project
ST. PATRICKS ESTATE MANLY
PRECINCTS 1 & 13 SITE 20-26

Client
LEND LEASE DEVELOPMENT

Architect / Project Manager
TONY CARO ARCHITECTURE

Drawing Title
**DRIVEWAY PLAN AND LONG SECTION
LOTS 20 & 21**


Scales
AS SHOWN

Client Project No.
02S259-DAC44

Sheet
5 of 5


Revision
0

FILENAME: P:\51 Lend Lease\Projects\2002\102259\DWG\LOT 20-26 DA-1325904.dwg
DATE: 10-3-11
TIME: 12:40pm
PLOT BY: 4105575

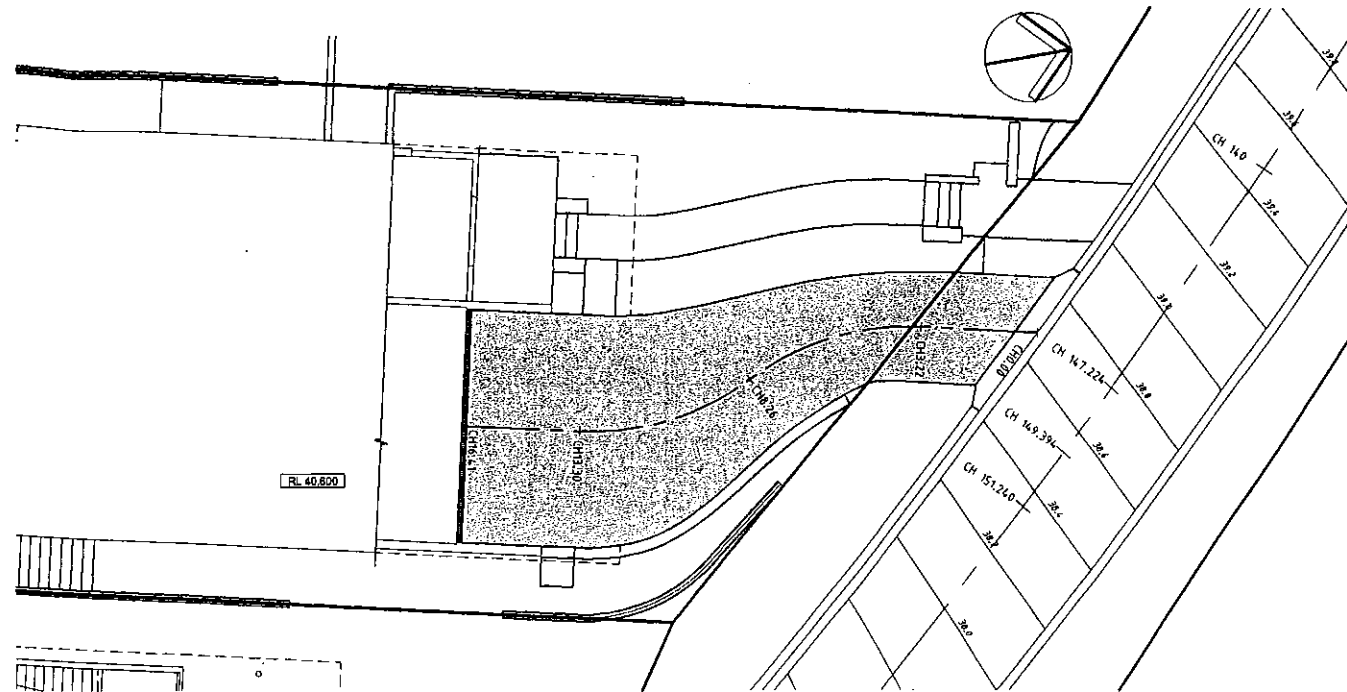


PLAN
LOT 25
SCALE 1:100

FFL 43.60
43.25

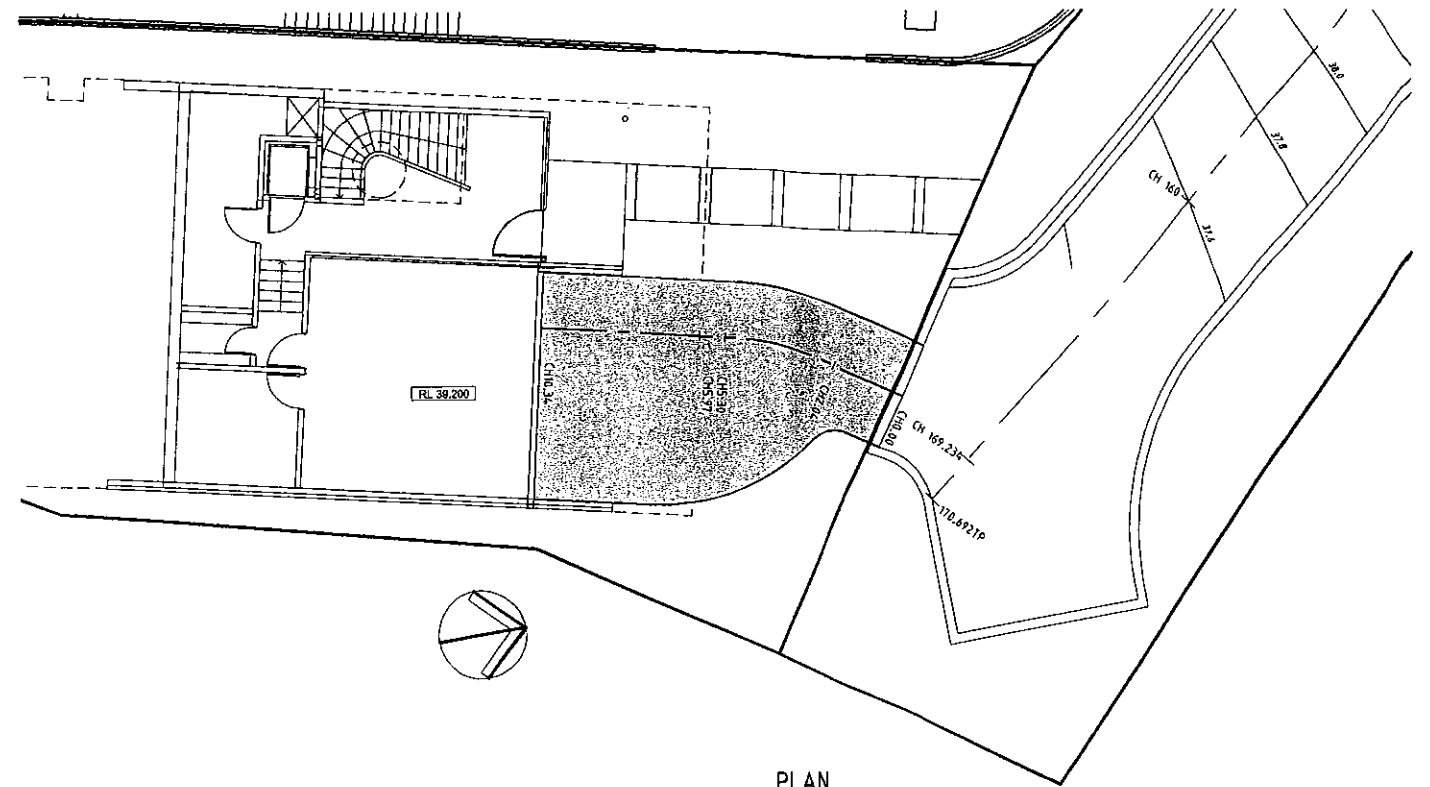


PLAN
LOT 26
SCALE 1:100

FFL 42.60
42.35

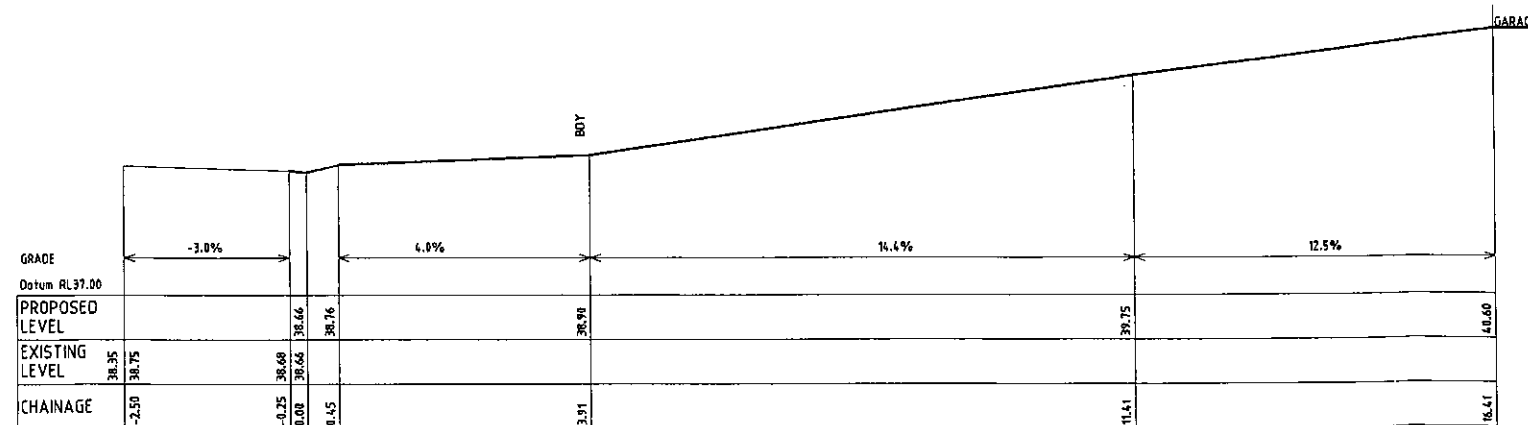


LONGITUDINAL SECTION
SCALE 1:50
DRIVEWAY LOT 25

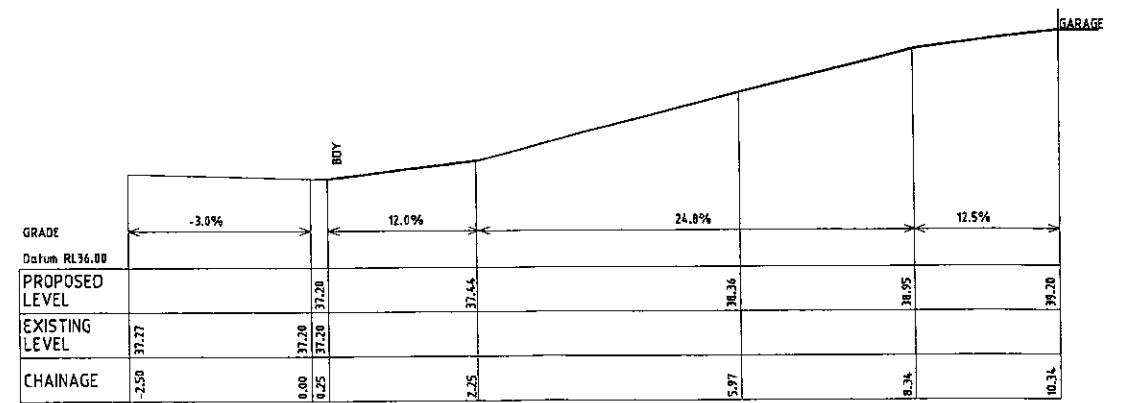

LONGITUDINAL SECTION
SCALE 1:50
DRIVEWAY LOT 26

NOTES:

1. REFER TO ENGINEERING PLANS APPROVED BY DEVELOPMENT CONSENT No. 144/03 FOR DETAILS OF ACCESS ROAD.
2. REFER TO LANDSCAPE PLANS FOR SURFACE FINISHES.
3. STORMWATER DRAINAGE TO BE CONNECTED TO STORMWATER PIPELINE IN ACCESS ROAD.

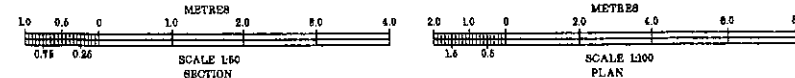


Revision	Amendment or reason for issue	Issue date	Drawing Completed by	Designed & dwg. checked by	Verified by	Issue authorised by
0	ISSUED FOR CONSTRUCTION	16.03.11	RAS	RPH	X	
E	ISSUED FOR INFORMATION	03.06.10	RAS	RPH	X	
D	ISSUED FOR INFORMATION	03.06.10	RAS	RPH	X	
C	ISSUED FOR DA	14.12.07	RAS	RPH	X	
B	RE-ISSUED FOR REVIEW	15.12.07	RAS	RPH	X	
A	ISSUED FOR REVIEW	13.12.07	RAS	RPH	X	

Copyright
This drawing remains the property of Hughes Trueman Pty. Ltd. It may only be used for the purpose for which it was commissioned & in accordance with the terms of engagement for that commission. Unauthorised use of this drawing is prohibited.

* Drawing Status
Warning: Unless there is an authorised Hughes Trueman signature at *, this drawing is not authorised for issue.

Branches at:
St Leonards • Canberra • Parramatta • Wagga Wagga

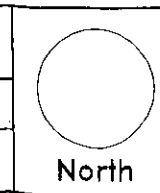

HughesTrueman
Consulting Engineers Planners & Managers

ABN 53 831 529 091
Level 2, 60 Pacific Hwy, P.O. Box 151, ST LEONARDS NSW 2065
T 02 9439 2533 F 02 9436 4505 stleonards@hughestrueman.com.au

Project
ST. PATRICKS ESTATE MANLY
PRECINCTS 1 & 13 SITE 20-26

Client
LEND LEASE DEVELOPMENT

Architect / Project Manager
TONY CARO ARCHITECTURE

Drawing Title
**DRIVEWAY PLAN AND LONG SECTION
LOTS 25 & 26**

Scales
AS SHOWN

Drawing No.
02S259-DAC43

Client Project No.
Sheet
4 of 5

Revision
0