

# SENIORS LIVING OCEANGROVE

DEE WHY

PROJECT 2341.03



---

POTENTIAL FUTURE USE. FOR FUTURE USE ONLY. NOT SEEKING APPROVAL AS PART OF THE APPLICATION

---



PITTWATER RD

DEE WHY PARADE


# SENIORS LIVING OCEANGROVE

ALTIS architecture pty ltd  
lower deck jones bay wharf  
suite 123 / 26-32 pirrama rd pyrmont 2009 nsw  
p 61 2 9364 9000 f 61 2 9571 7930  
w www.altisarchitecture.com

LOCATION PLAN  
PROJECT 2341.03



POTENTIAL FUTURE USE. FOR FUTURE USE ONLY. NOT SEEKING APPROVAL AS PART OF THE APPLICATION

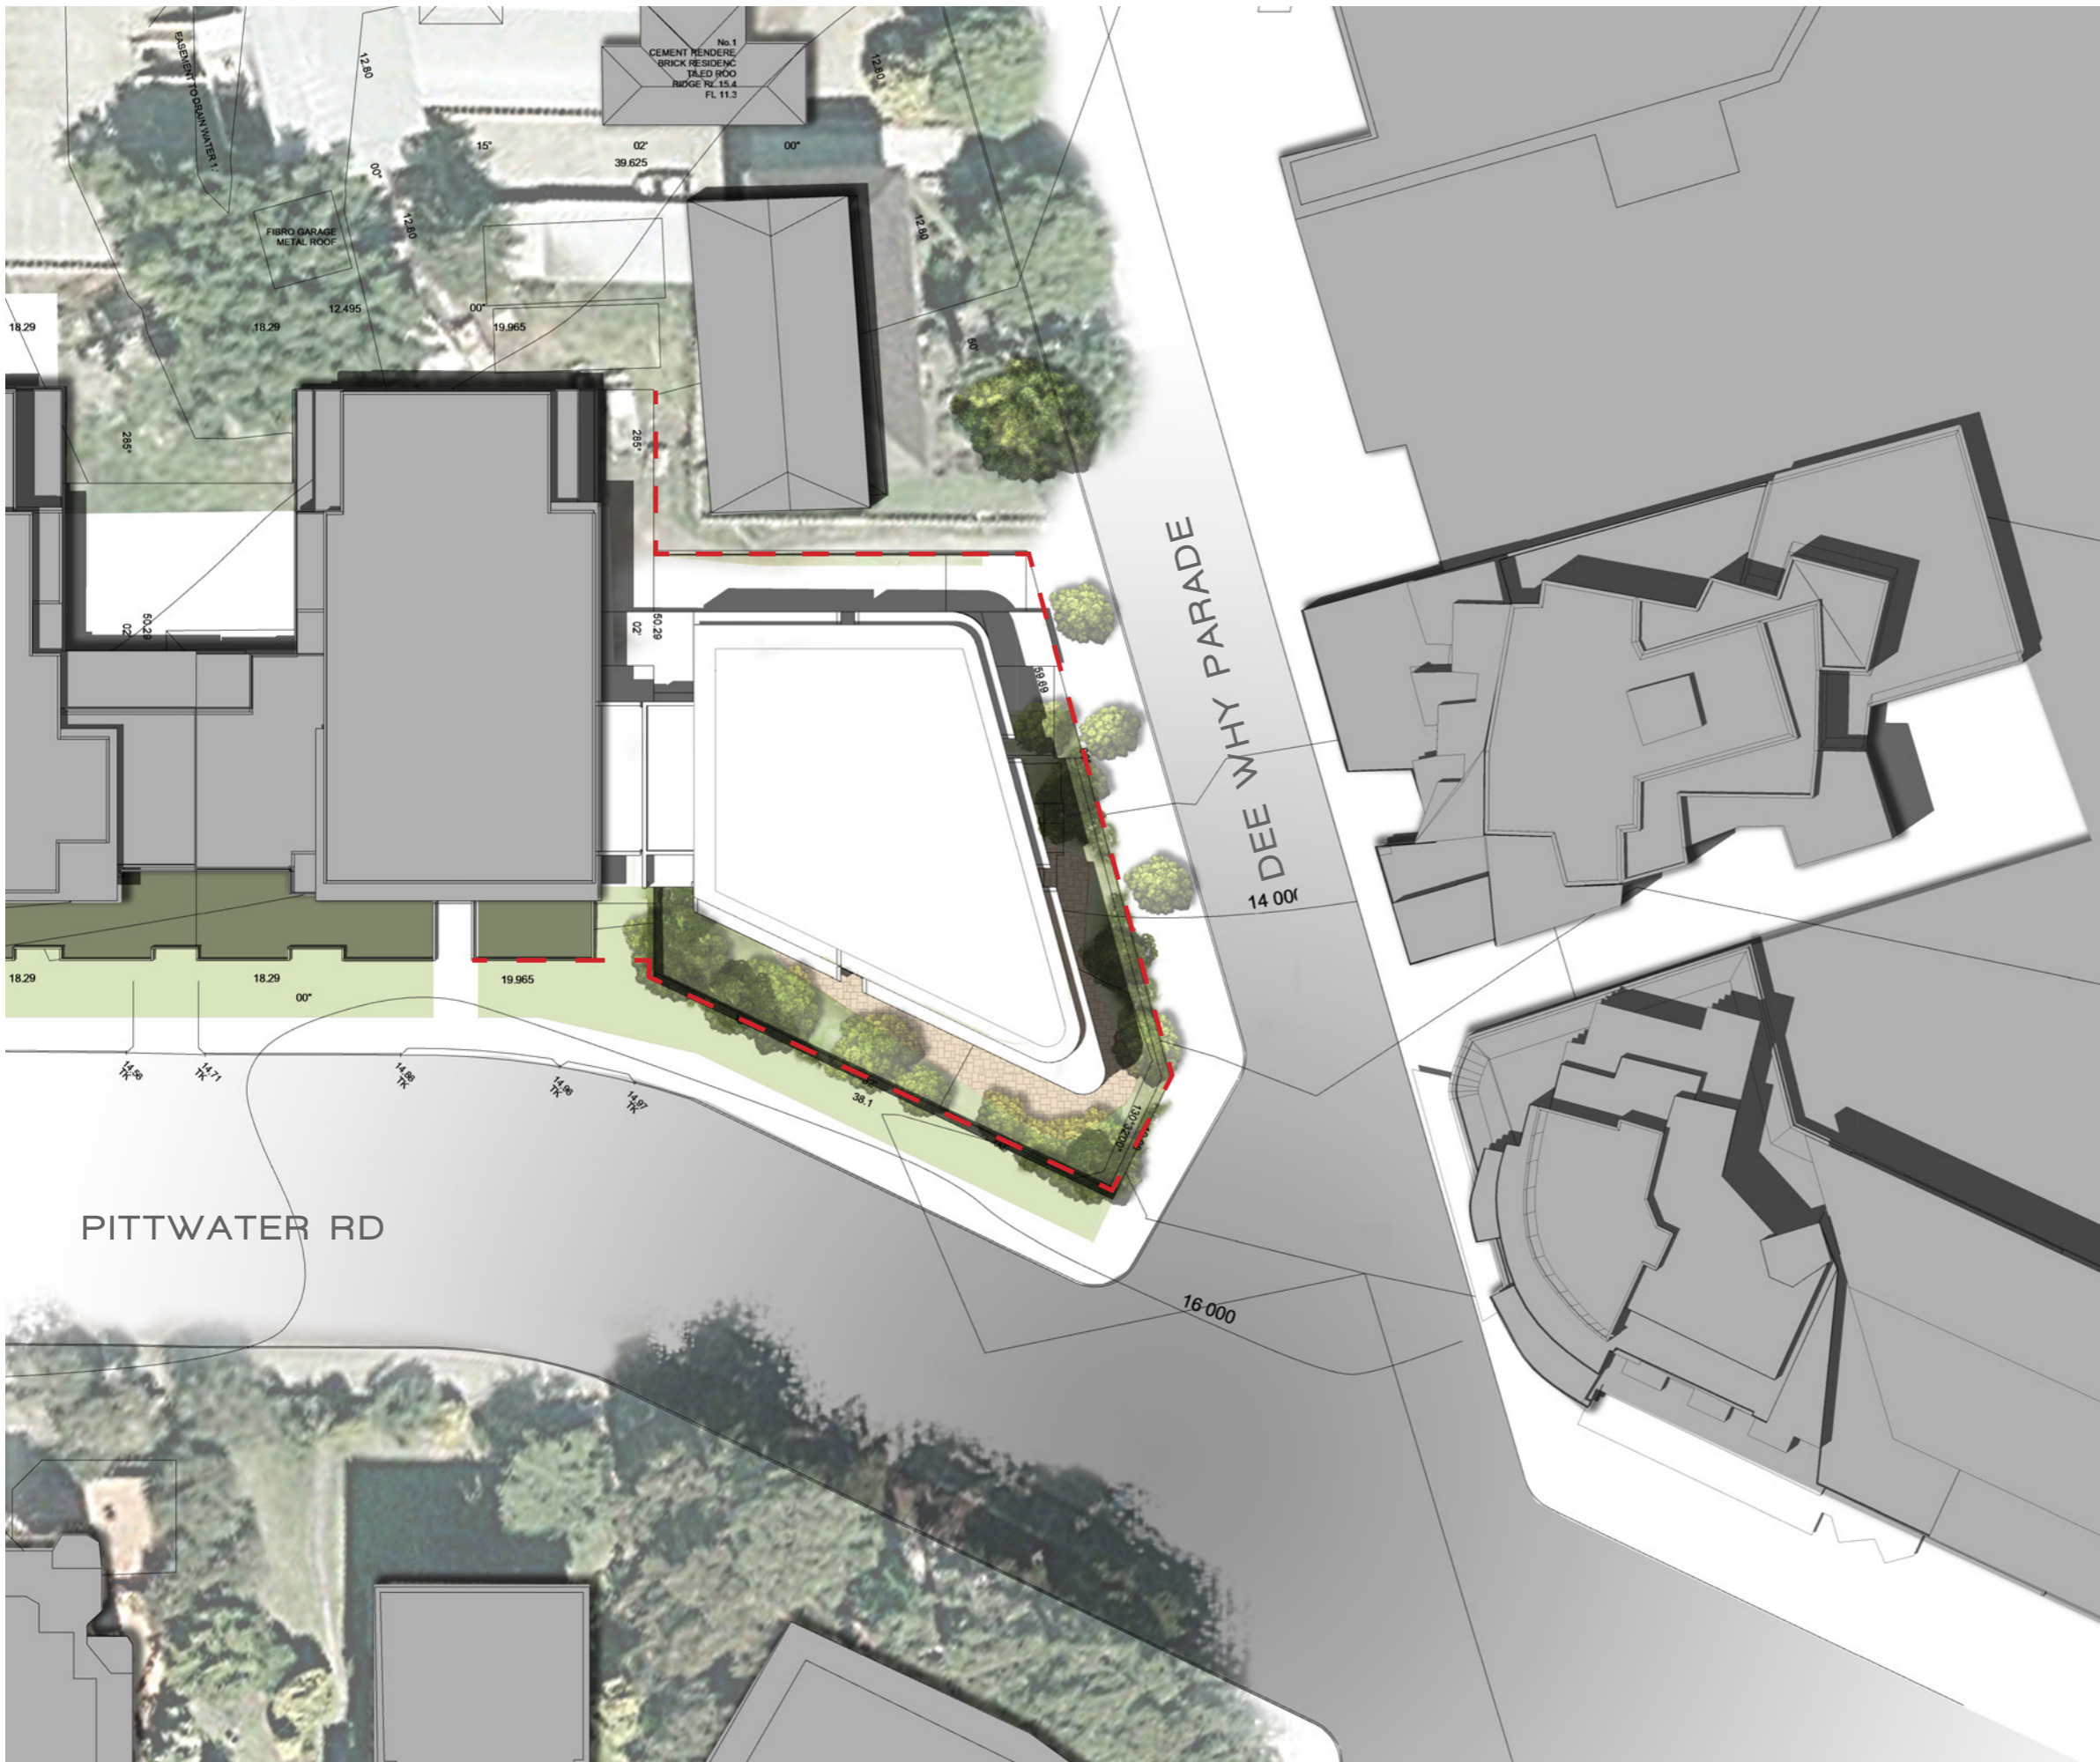

<b>UNIT NUMBERS</b>	
LEVEL 1	3
LEVEL 2-5	5
LEVEL 6	3
<b>TOTAL</b>	<b>26</b>

# SENIORS LIVING OCEANGROVE


ALTIS architecture pty ltd  
 lower deck jones bay wharf  
 suite 123 / 26-32 pirrama rd pyrmont 2009 nsw  
 p 61 2 9364 9000 f 61 2 9571 7930  
 w www.altisarchitecture.com

**SITE PLAN**  
 PROJECT 2341.03

1:250 @ A3



POTENTIAL FUTURE USE. FOR FUTURE USE ONLY. NOT SEEKING APPROVAL AS PART OF THE APPLICATION

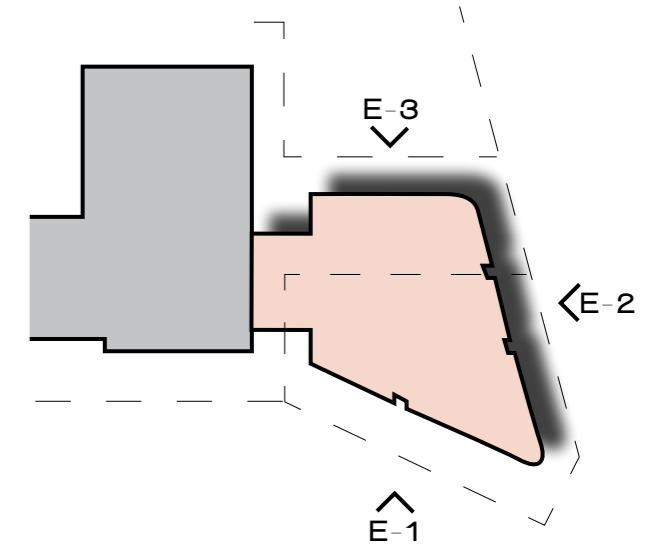

1 AE-West-1\_250 CONTEXT  
1 : 250



2 AE-South-1\_250 CONTEXT  
1 : 250



3 AE-East-1\_250 CONTEXT  
1 : 250

# SENIORS LIVING OCEANGROVE

ALTIS architecture pty ltd  
lower deck jones bay wharf  
suite 123 / 26-32 pirrama rd pyrmont 2009 nsw  
p 61 2 9364 9000 f 61 2 9571 7930  
w www.altisarchitecture.com

STREET ELEVATIONS  
PROJECT 2341.03

1:500 @ A3

POTENTIAL FUTURE USE. FOR FUTURE USE ONLY. NOT SEEKING APPROVAL AS PART OF THE APPLICATION



# SENIORS LIVING OCEANGROVE

ALTIS architecture pty ltd  
lower deck jones bay wharf  
suite 123 / 26-32 pirrama rd pyrmont 2009 nsw  
p 61 2 9364 9000 f 61 2 9571 7930  
w www.altisarchitecture.com

**STREET VIEW 1**  
PROJECT 2341.03

---

POTENTIAL FUTURE USE. FOR FUTURE USE ONLY. NOT SEEKING APPROVAL AS PART OF THE APPLICATION

---

737 A8  
Dee Why, New South Wales  
Street View - Nov 2013




# SENIORS LIVING OCEANGROVE

ALTIS architecture pty ltd  
lower deck jones bay wharf  
suite 123 / 26-32 pirrama rd pyrmont 2009 nsw  
p 61 2 9364 9000 f 61 2 9571 7930  
w www.altisarchitecture.com

**STREET VIEW 1**  
PROJECT 2341.03

1:250 @ A3

POTENTIAL FUTURE USE. FOR FUTURE USE ONLY. NOT SEEKING APPROVAL AS PART OF THE APPLICATION

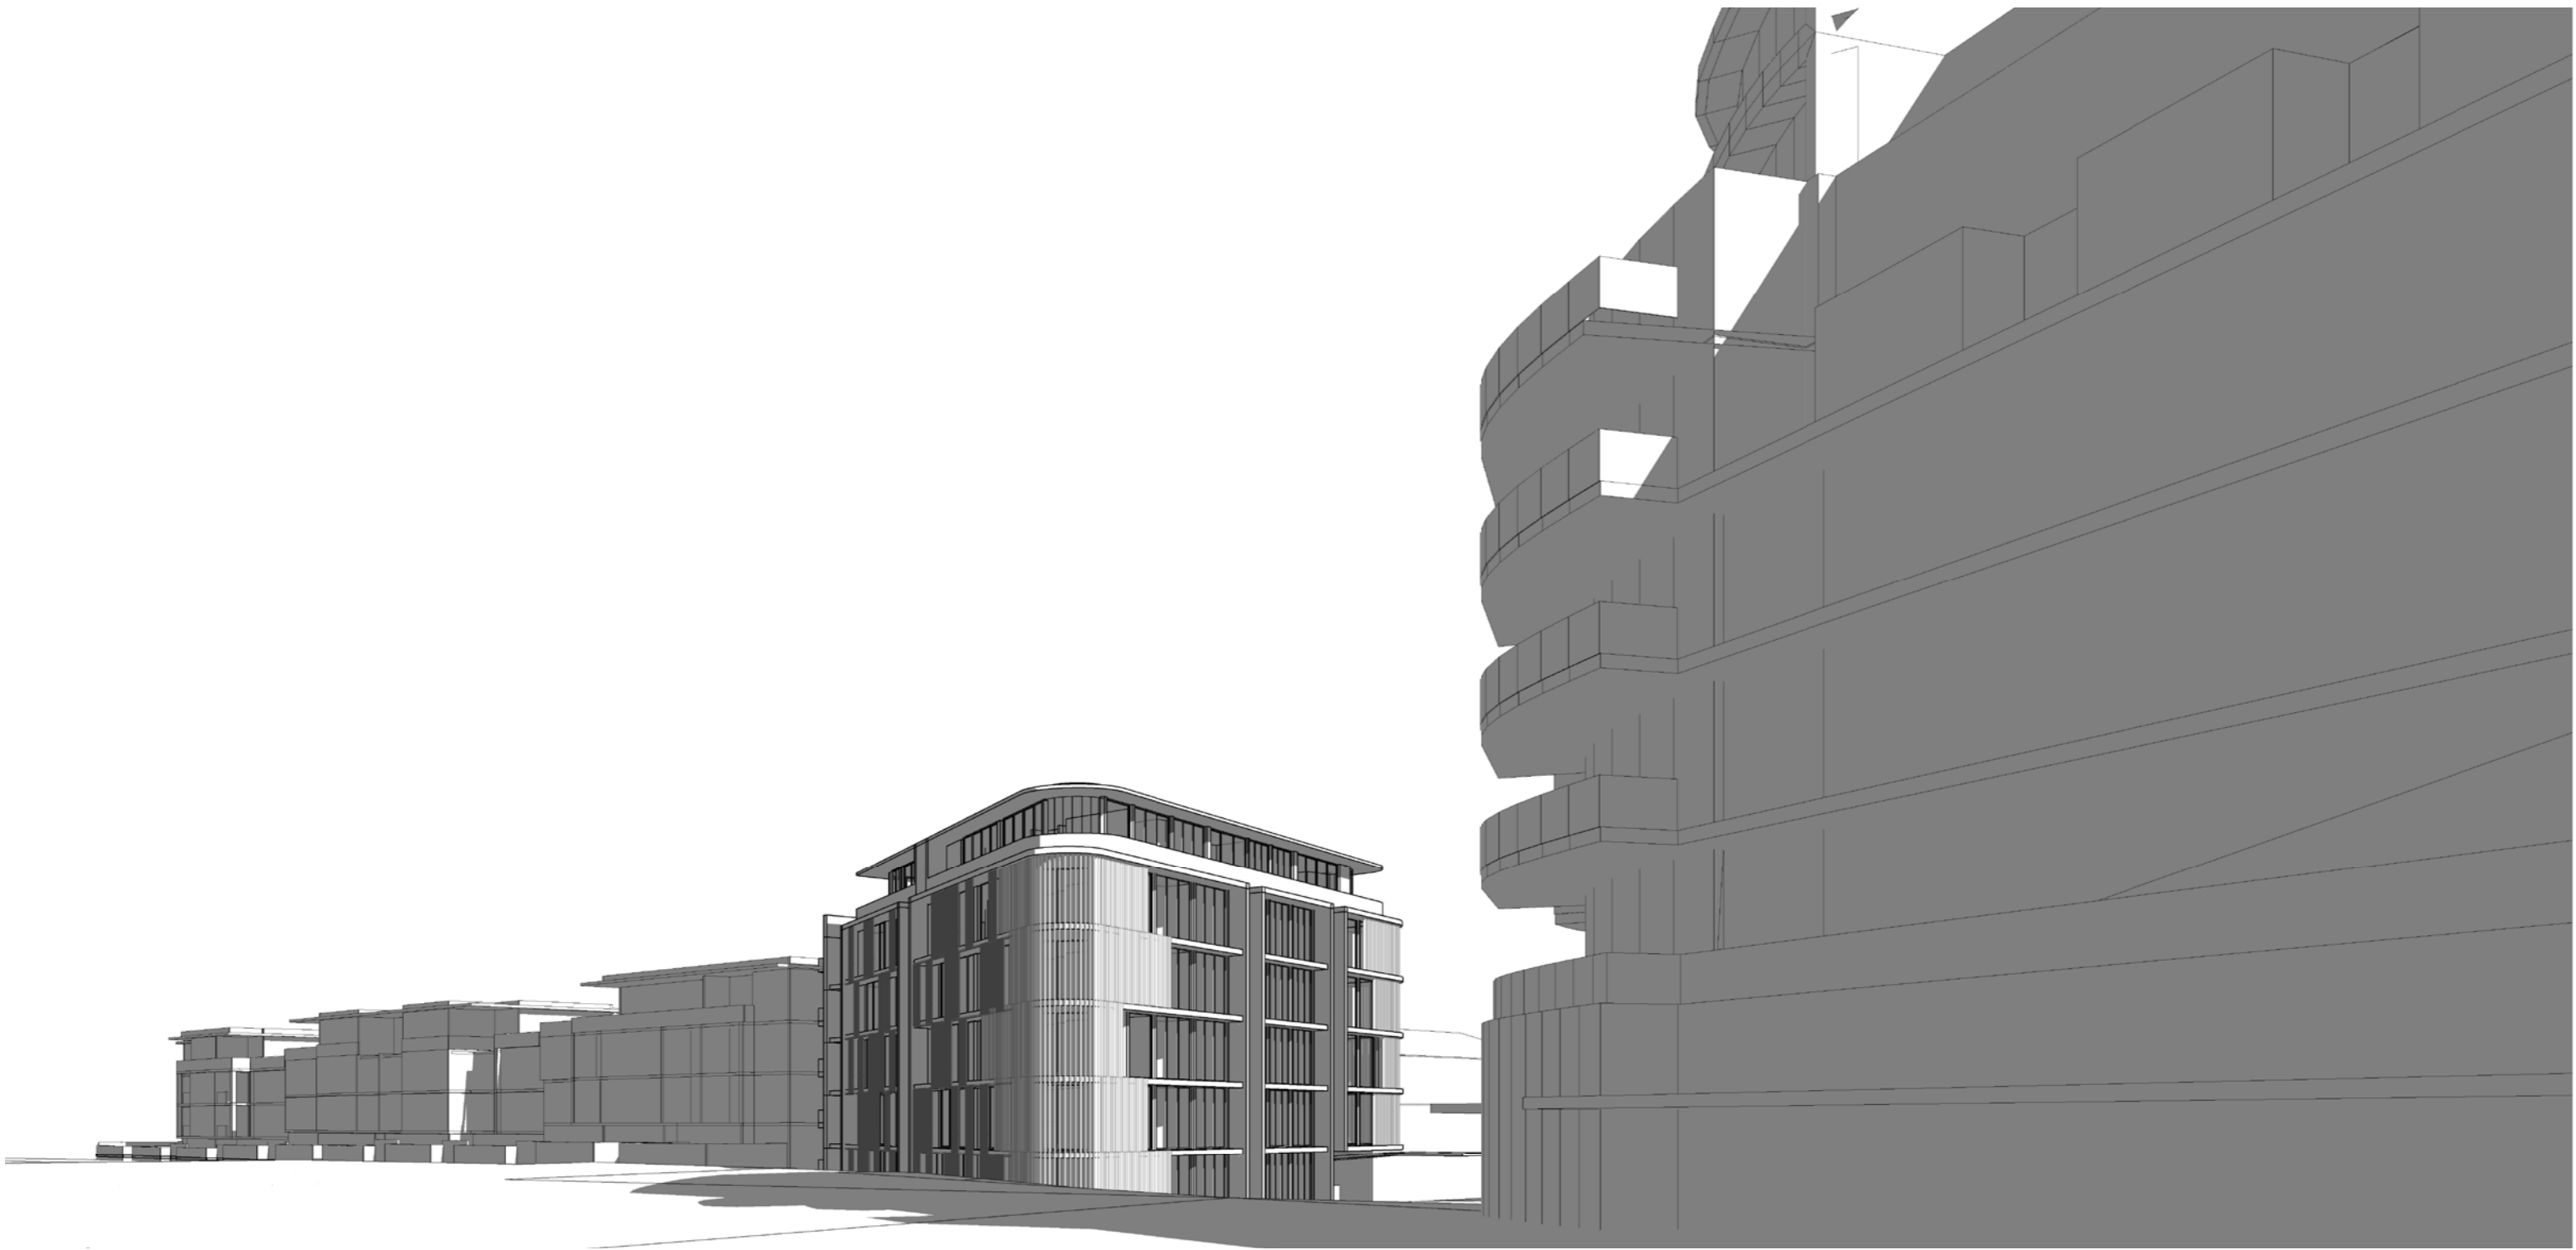

# SENIORS LIVING OCEANGROVE

ALTIS architecture pty ltd  
lower deck jones bay wharf  
suite 123 / 26-32 pirrama rd pyrmont 2009 nsw  
p 61 2 9364 9000 f 61 2 9571 7930  
w www.altisarchitecture.com

**STREET VIEW 2**  
PROJECT 2341.03

---

POTENTIAL FUTURE USE. FOR FUTURE USE ONLY. NOT SEEKING APPROVAL AS PART OF THE APPLICATION

---



# SENIORS LIVING OCEANGROVE


ALTIS architecture pty ltd  
lower deck jones bay wharf  
suite 123 / 26-32 pirrama rd pyrmont 2009 nsw  
p 61 2 9364 9000 f 61 2 9571 7930  
w www.altisarchitecture.com

**STREET VIEW 2**  
PROJECT 2341.03

1:250 @ A3

POTENTIAL FUTURE USE. FOR FUTURE USE ONLY. NOT SEEKING APPROVAL AS PART OF THE APPLICATION



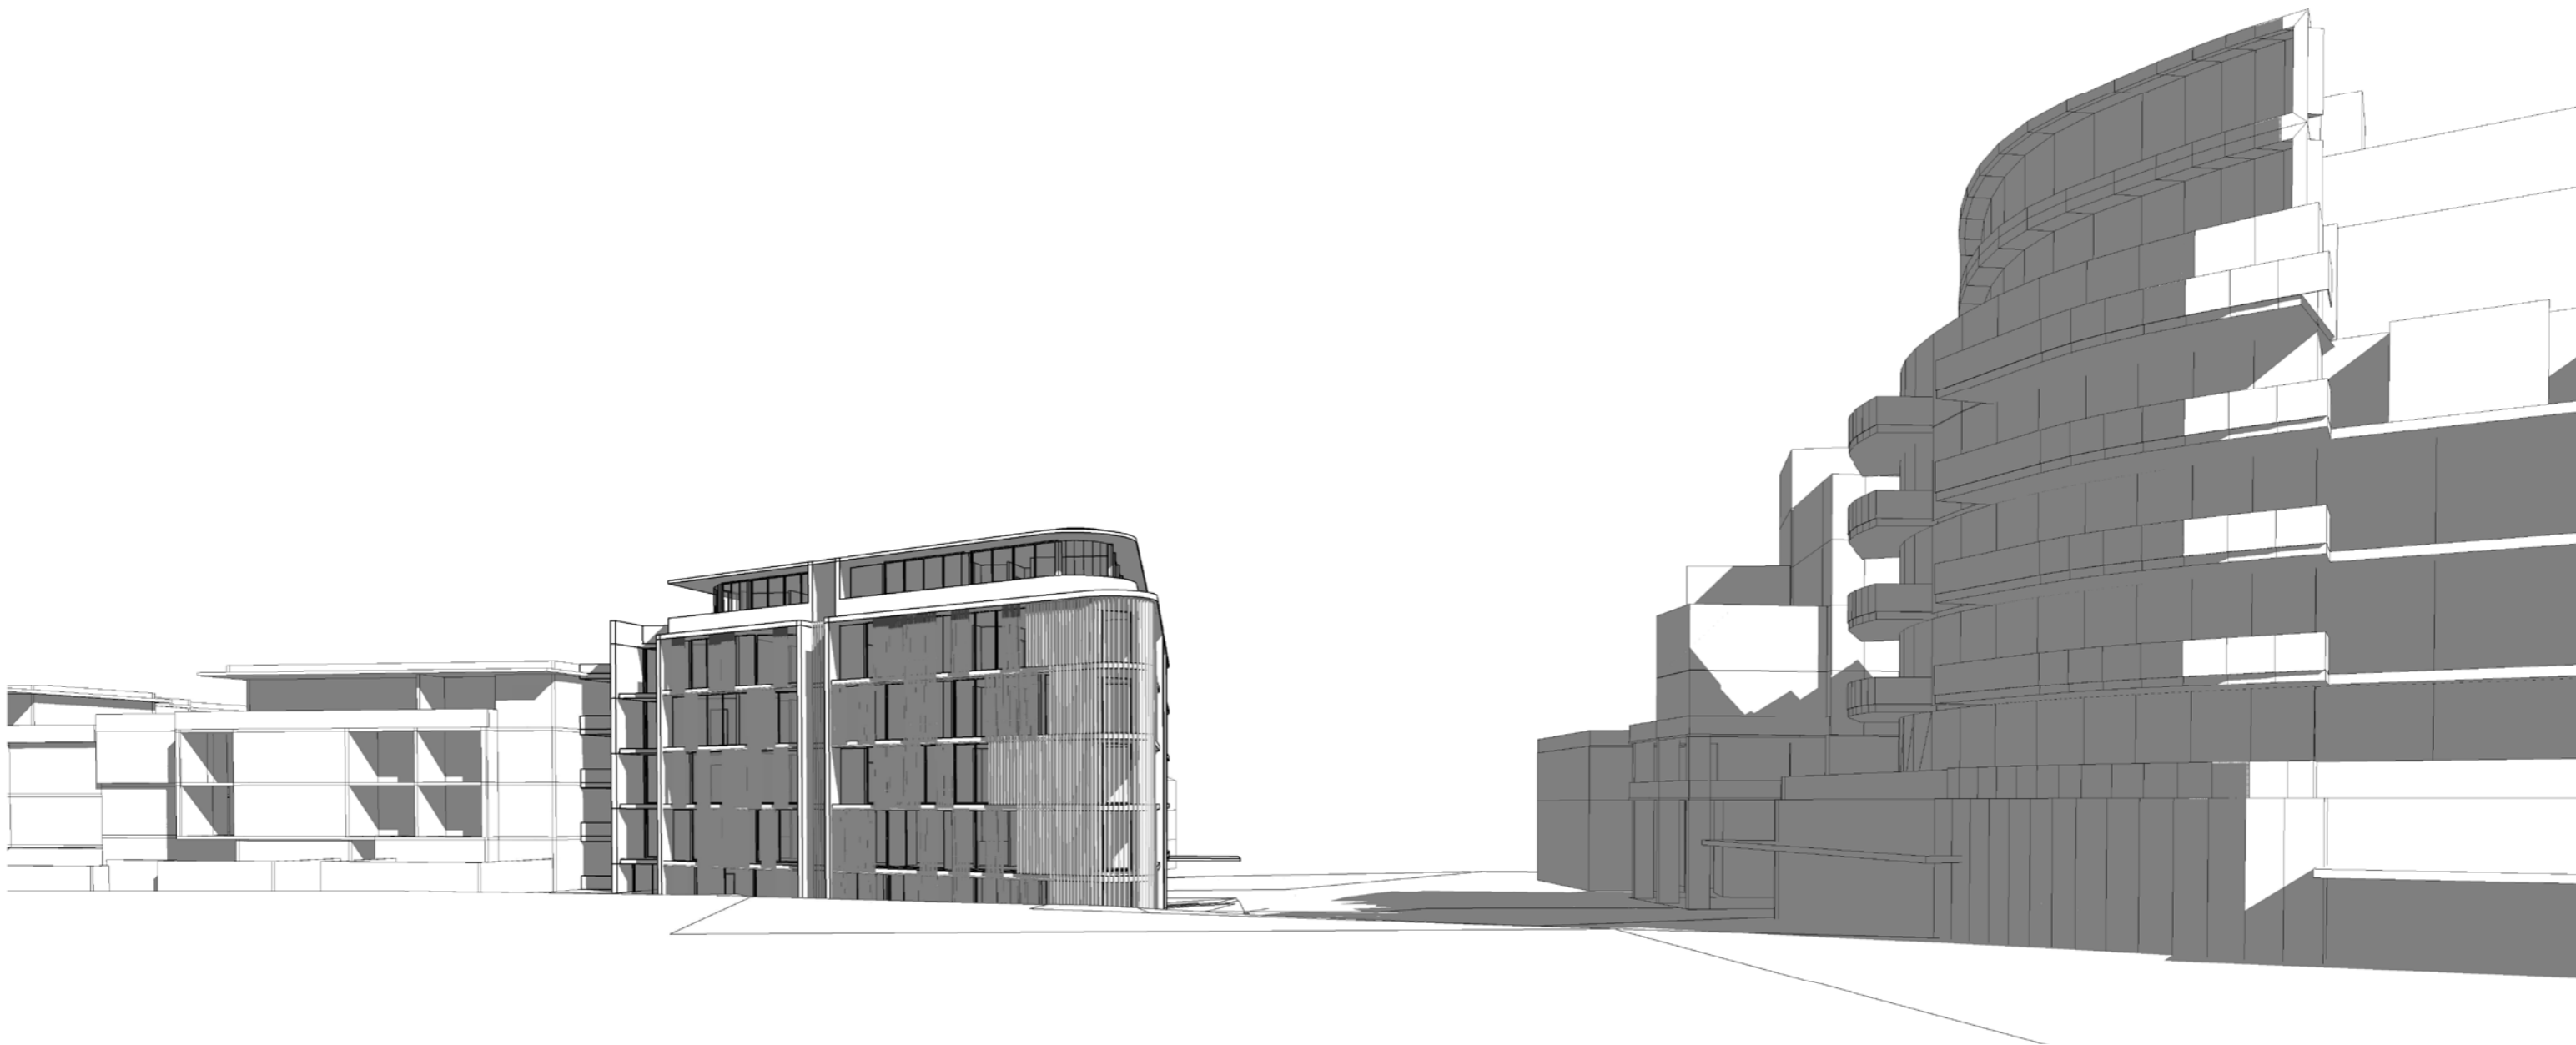

# SENIORS LIVING OCEANGROVE

ALTIS architecture pty ltd  
lower deck jones bay wharf  
suite 123 / 26-32 pirrama rd pyrmont 2009 nsw  
p 61 2 9364 9000 f 61 2 9571 7930  
w [www.altisarchitecture.com](http://www.altisarchitecture.com)

**STREET VIEW 3**  
PROJECT 2341.03

---

POTENTIAL FUTURE USE. FOR FUTURE USE ONLY. NOT SEEKING APPROVAL AS PART OF THE APPLICATION

---



# SENIORS LIVING OCEANGROVE

ALTIS architecture pty ltd  
 lower deck jones bay wharf  
 suite 123 / 26-32 pirrama rd pyrmont 2009 nsw  
 p 61 2 9364 9000 f 61 2 9571 7930  
 w www.altisarchitecture.com

**STREET VIEW 3**  
 PROJECT 2341.03

1:250 @ A3

POTENTIAL FUTURE USE. FOR FUTURE USE ONLY. NOT SEEKING APPROVAL AS PART OF THE APPLICATION