
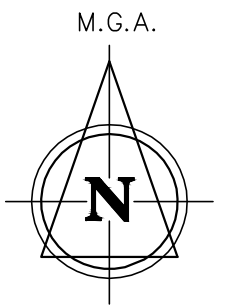


NOTE:
BOUNDARIES HAVE BEEN DETERMINED BY FIELD SURVEY

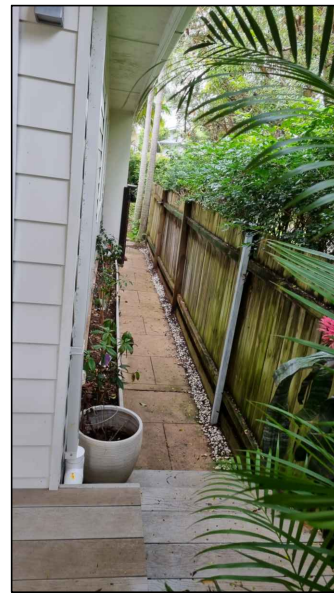

BARRENJOEY ROAD

LOT 84
DP 14682
SINGLE STOREY
FIBRO &
WEATHERBOARD
BUILDING
METAL ROOF
"PRE - SCHOOL"

LOT 85
716.1 m²

LOT 86
DP 14682

SINGLE STOREY
WEATHERBOARD
RESIDENCE
METAL ROOF

SINGLE STOREY
RENDERED
RESIDENCE
METAL ROOF
No. 1047



LEGEND

- □ (WM) WATER METER
- □ (GM) GAS METER
- □ TAP
- ■ (PIT) DRAINAGE PIT
- ⊕ (SS) STREET SIGN
- ● (PP) POWER POLE
- ○ (SAC) SEWER ACCESS CHAMBER

- NOTES:
1. SURVEY IS FOR CONTOUR PURPOSES ONLY
 2. BM IS AHD AS SHOWN, DATUM PM 16499 (R.L. 2.880)
 3. CONTOUR INTERVAL IS 0.2m
 4. SERVICES LOCATED BY FIELD SURVEY ONLY
 5. TREE SPREADS ARE DIAGRAMMATIC ONLY AND MAY NOT BE SYMMETRICAL

NOTE: NO SUBTERRANEAN INVESTIGATIONS
HAVE BEEN UNDERTAKEN. IT IS THE
CONTRACTORS RESPONSIBILITY TO
CONTACT DIAL BEFORE YOU DIG ON
PHONE No. 1100 PRIOR TO ANY
EXCAVATION OR EARTHWORKS.

DATE	REVISION	BY

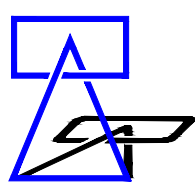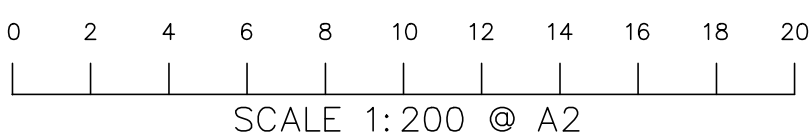

RENNIE GOLLEDGE PTY. LTD.
SURVEYORS & PLANNERS

P.O. BOX 132 PH (02) 49334977
36 ST ANDREWS ST FAX (02) 49338579
MAITLAND NSW 2320
ABN: 55 002 622 317 mail@renniegolledge.com.au

CLIENT
GEORGIA MANSUR

THIS PLAN WAS PRODUCED SOLELY FOR THIS CLIENT.
THIS DOCUMENT IS THE PROPERTY OF RENNIE GOLLEDGE PTY. LTD.
UNAUTHORISED USE OF THIS DOCUMENT IS PROHIBITED.


CONTOUR AND DETAIL PLAN
LOT 85 DP 14682
1049 BARRENJOEY ROAD, PALM BEACH

FILE NO. 034.22 RATIO 1:200 DATE 31/03/22 SURVEYED JD DATUM AHD

DRAWN AR SHEET 1 OF 1 SHEETS



DATE 31/03/2022
IDENTIFICATION

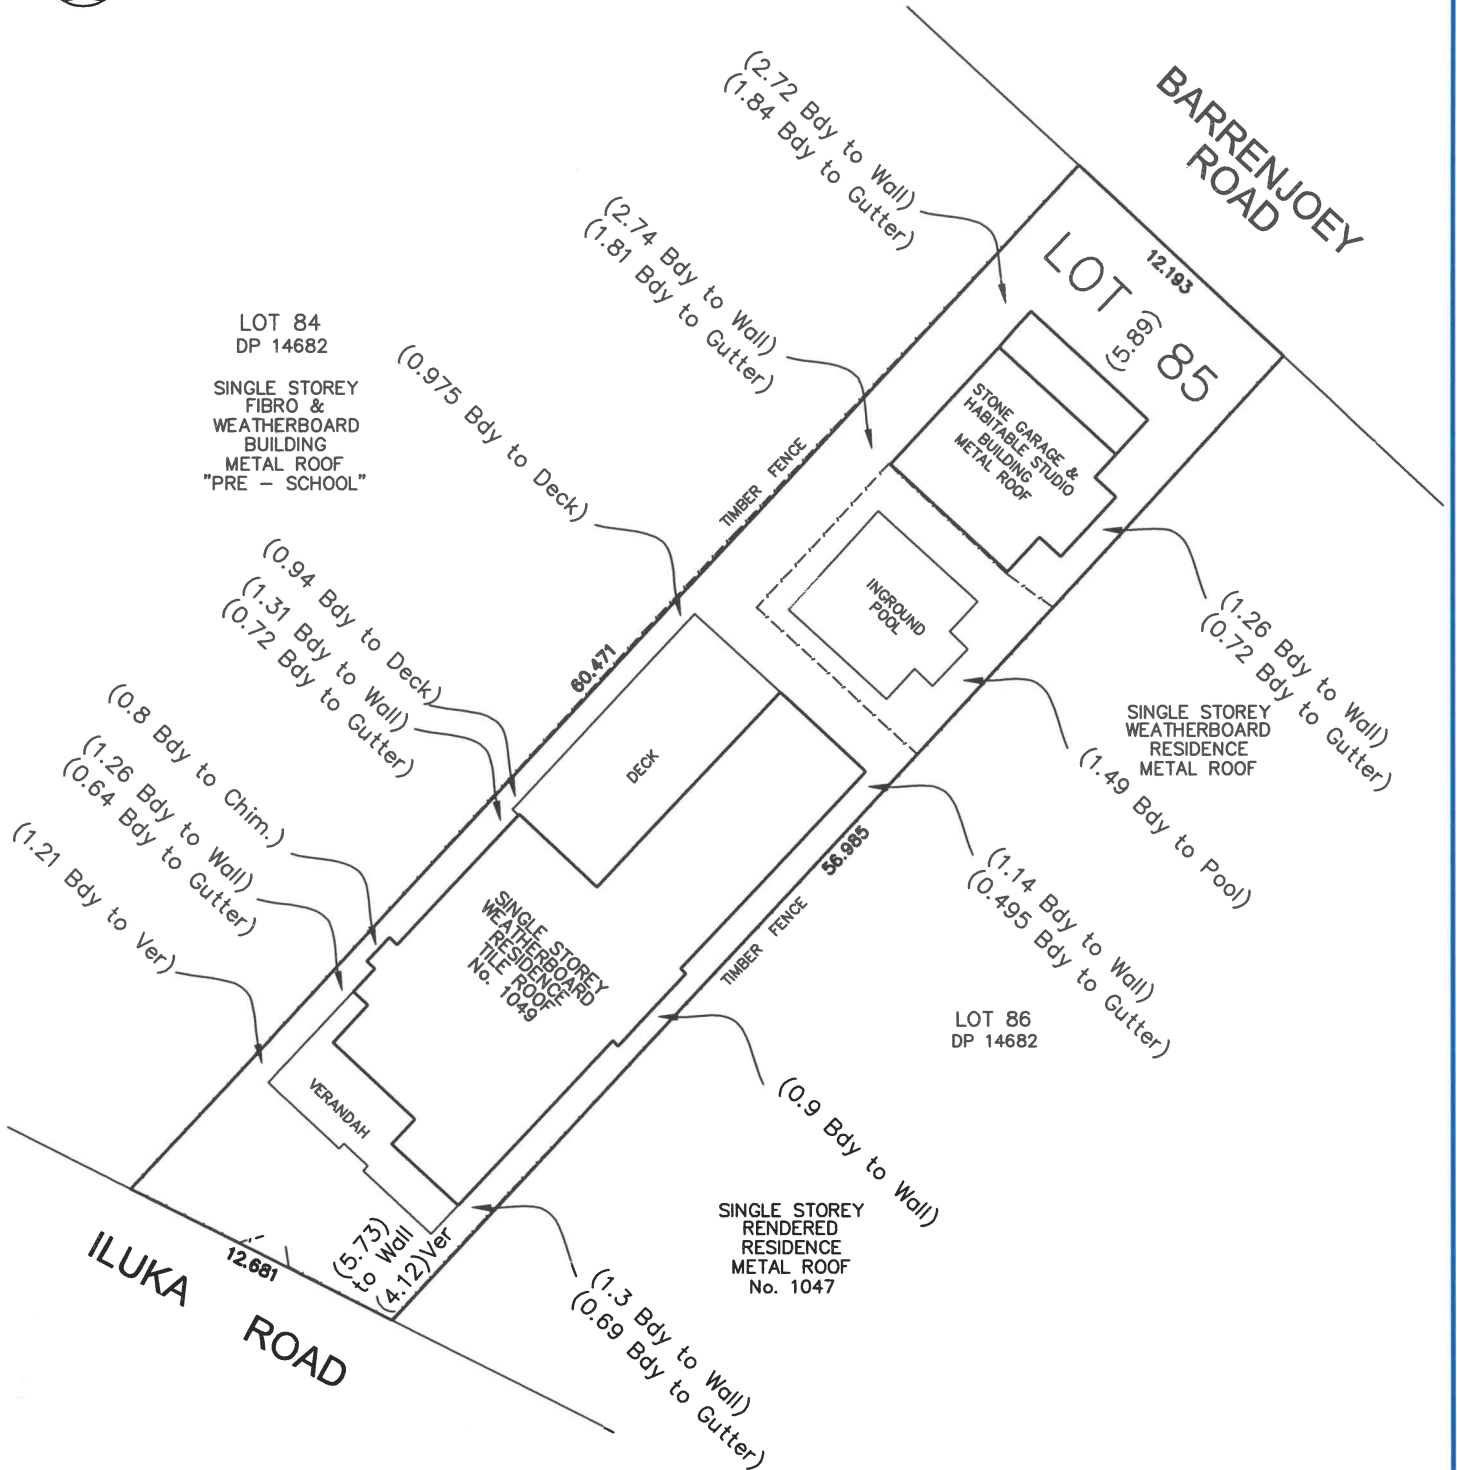

NOTE:
BOUNDARIES HAVE BEEN
DETERMINED BY FILED SURVEY

DRAWING NOT TO SCALE

Georgia Mansur
REGISTERED SURVEYOR

RENNIE GOLLEDGE PTY. LTD.
SURVEYORS & PLANNERS



P.O. BOX 132 PH (02) 49334977
36 ST ANDREWS ST FAX (02) 49338579
MAITLAND NSW 2320
ABN: 55 002 622 317 mail@renniegolledge.com.au

LOT 85 DP 14682
Street 1049 BARRENJOEY ROAD
Suburb PALM BEACH

**GEORGIA
MANSUR**

ORDER No . REF: 034.22

IDENTIFICATION SURVEY



RENNIE GOLLEDGE PTY. LTD.
SURVEYORS & PLANNERS



P.O. BOX 132
36 ST ANDREWS ST
MAITLAND NSW 2320
ABN: 55 002 622 317

PH (02) 49334977
FAX (02) 49338579
mail@renniegolledge.com.au

LOT 85 DP 14682
Street 1049 BARRENJOEY ROAD
Suburb PALM BEACH

**GEORGIA
MANSUR**

ORDER No .

REF: 034.22