



1:100@A1 1:200@A3. Do not scale off plan

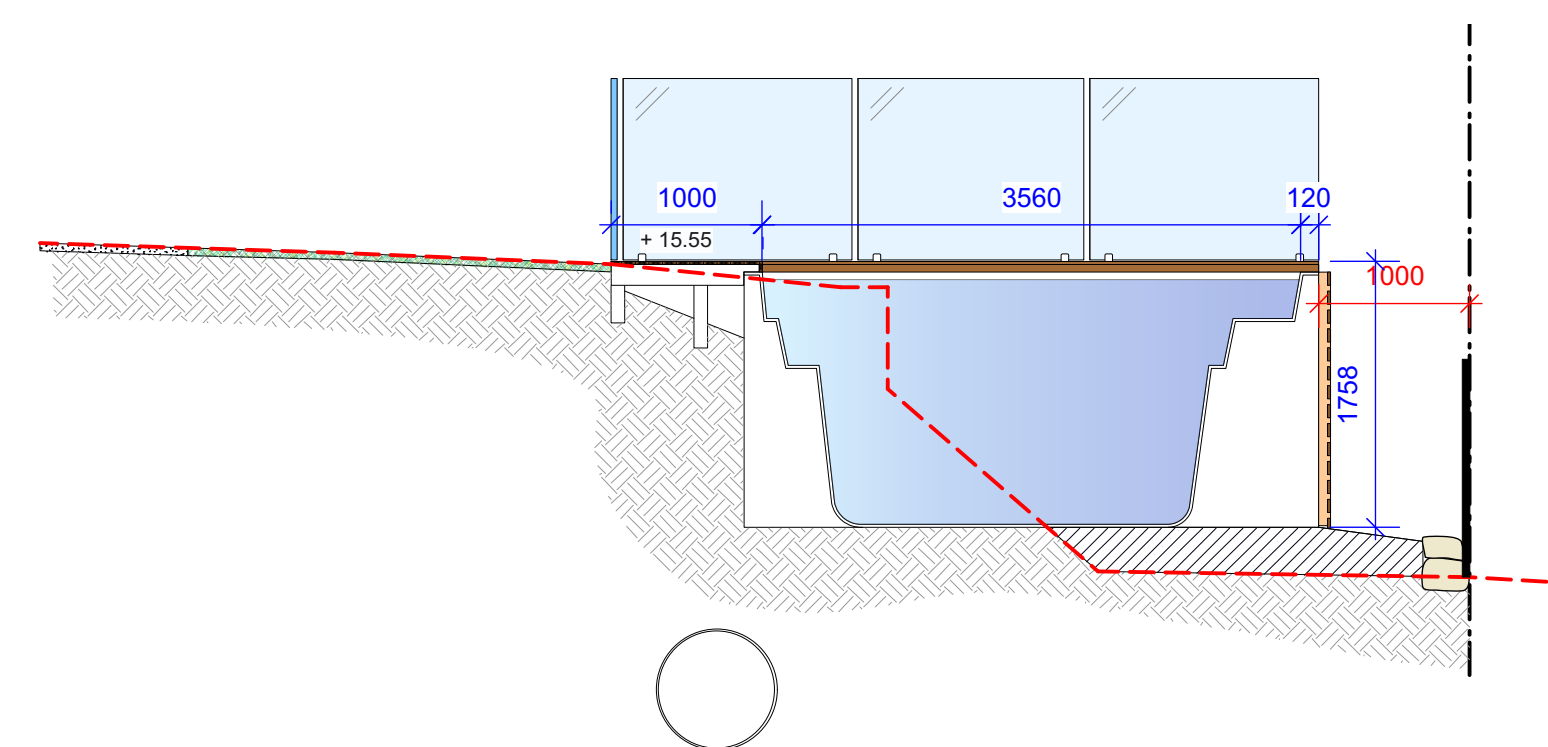

Section AA
1:50@A1




Section BB
1:50@A1

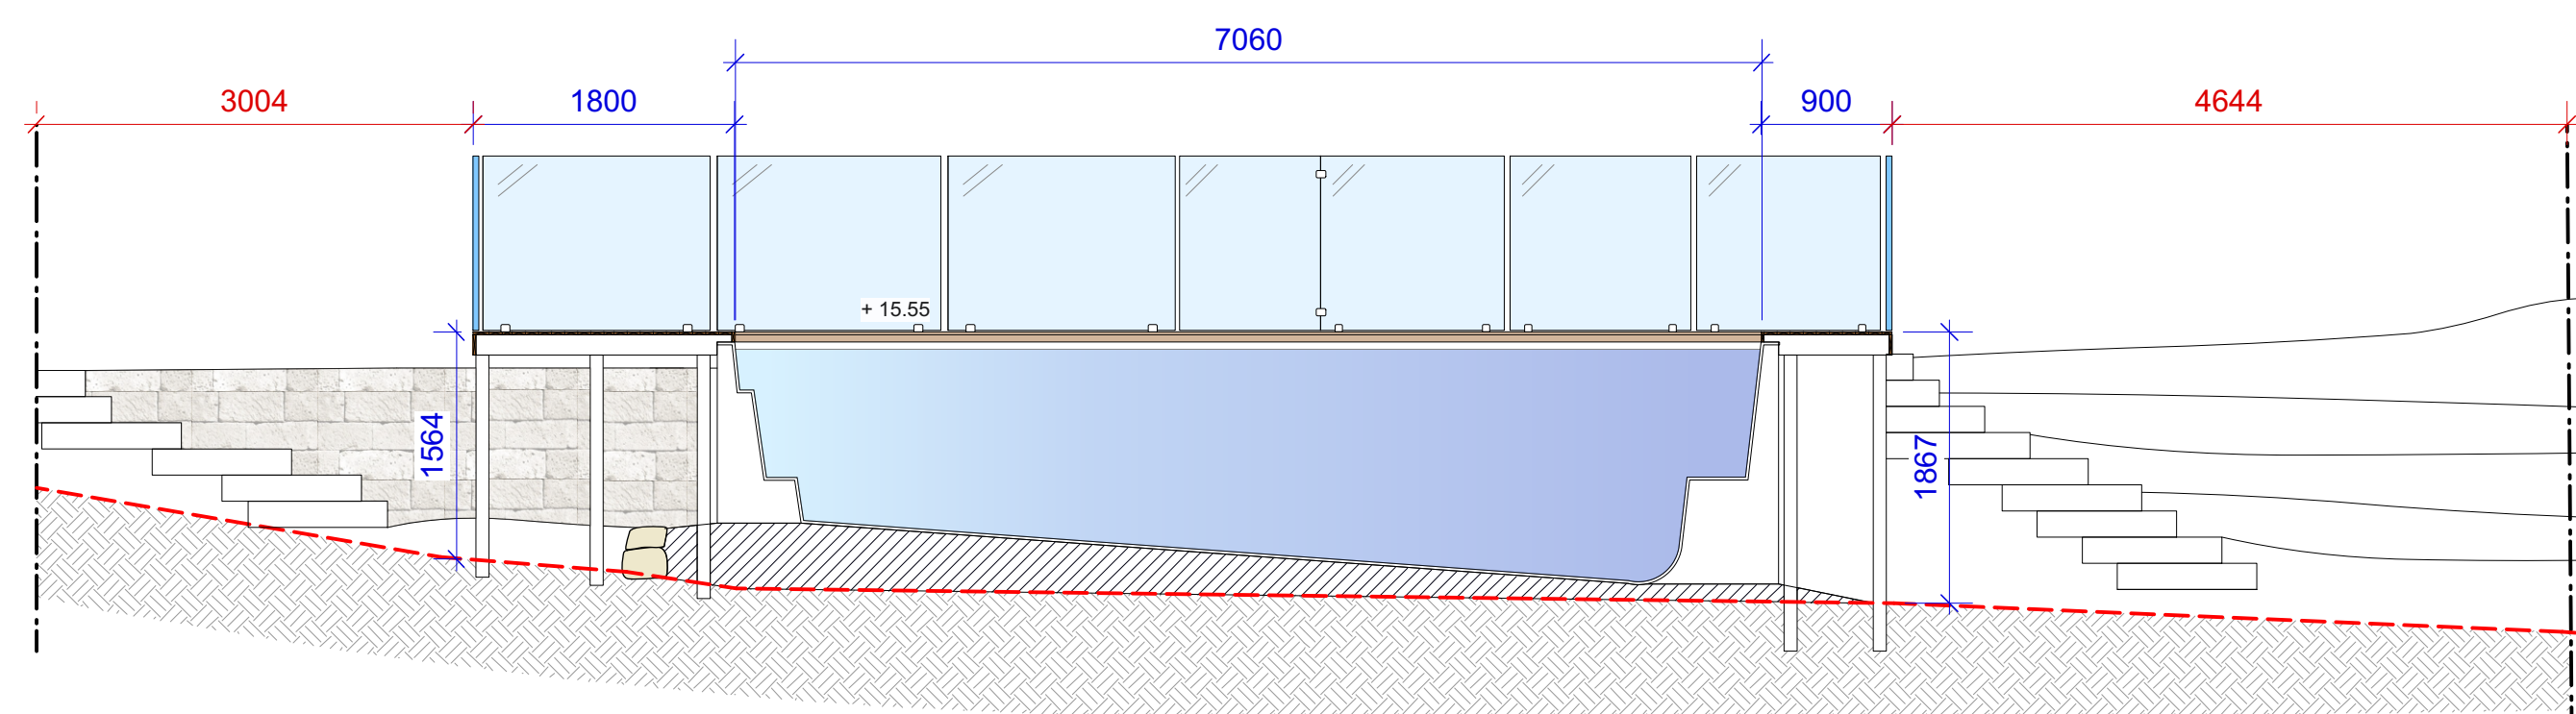

Notes:
Do not scale off plan.
Contractors to check all measurements
onsite before quoting or commencing work.
If abnormalities arise, contact the
Landscape Architect.
This design is copyright and is not to be
reproduced in anyway without written consent
of Jamie King Landscape Architect

C B A	4/7/19	Issue C for DA	Landscape Architect. >This design is copyright and is not to be reproduced in any way without written consent of Jamie King Landscape Architect
	23/05/19	Issue B for DA	
	13/05/19	DRAFT issue for review	
ISSUE	DATE	REVISION	
PROJECT			PROJECT #
36 Little Willandra Road, Cromer			1954
CUSTOMER	DATE #		See above
DWG	Whitney	SCALE @ A1	See Plan
		DRAWN	SA
		CHKD	JK
Notification Plan		DWG #	
		Sht-104	
		REVISION	

Jamie King Landscape Architect
84 Palmgrove Rd, Avalon, NSW, 2107 T: 0421 517 991
W: www.jamieking.com.au
E: jamie@jamieking.com.au

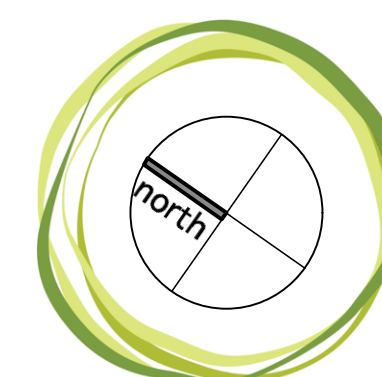

JAMIE KING
LANDSCAPE ARCHITECT
DESIGN • APPROVE • MANAGE