



2 NE ELEVATION NP

NP 1 : 200

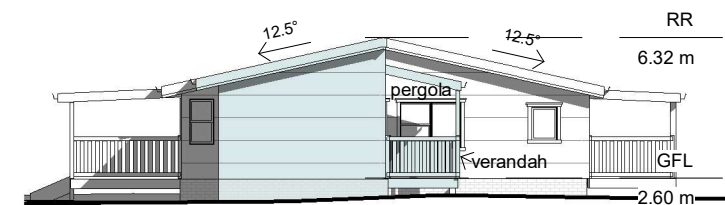


3 NW ELEVATION NP

NP 1 : 200

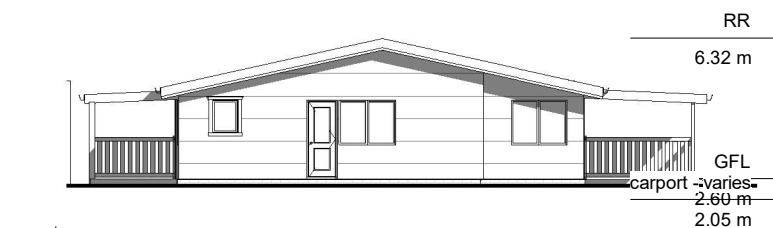


4 SE ELEVATION NP

NP 1 : 200

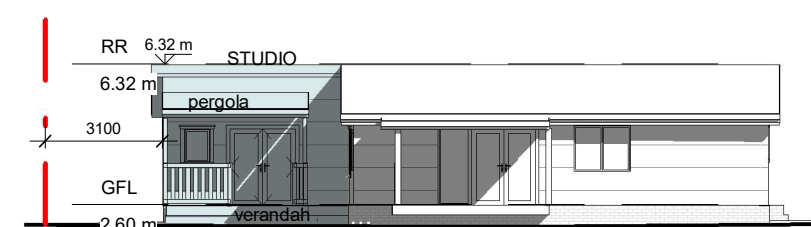


5 SW ELEVATION NP

NP 1 : 200

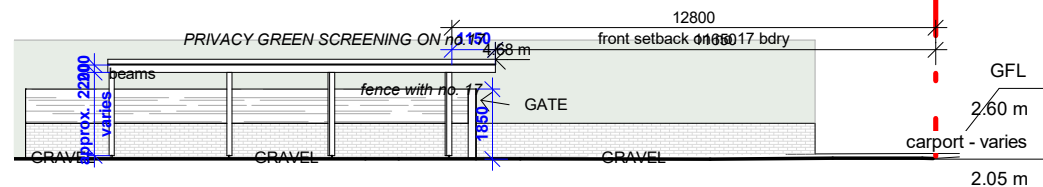


6 carport section - view towards no. 17 NP

NP 1 : 200

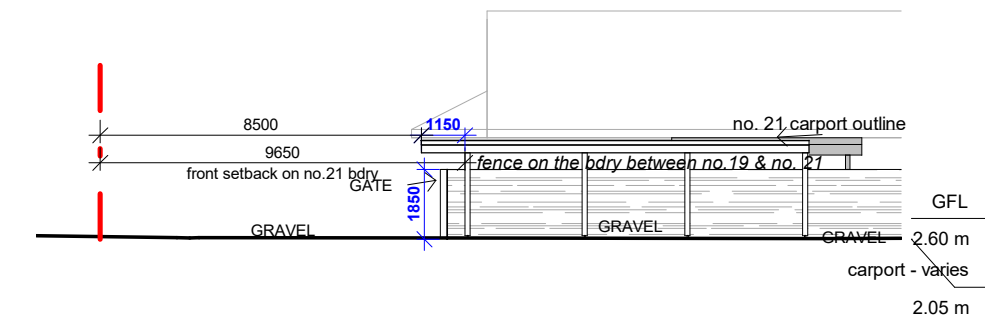

7 carport section - view towards no. 21 NP

NP 1 : 200

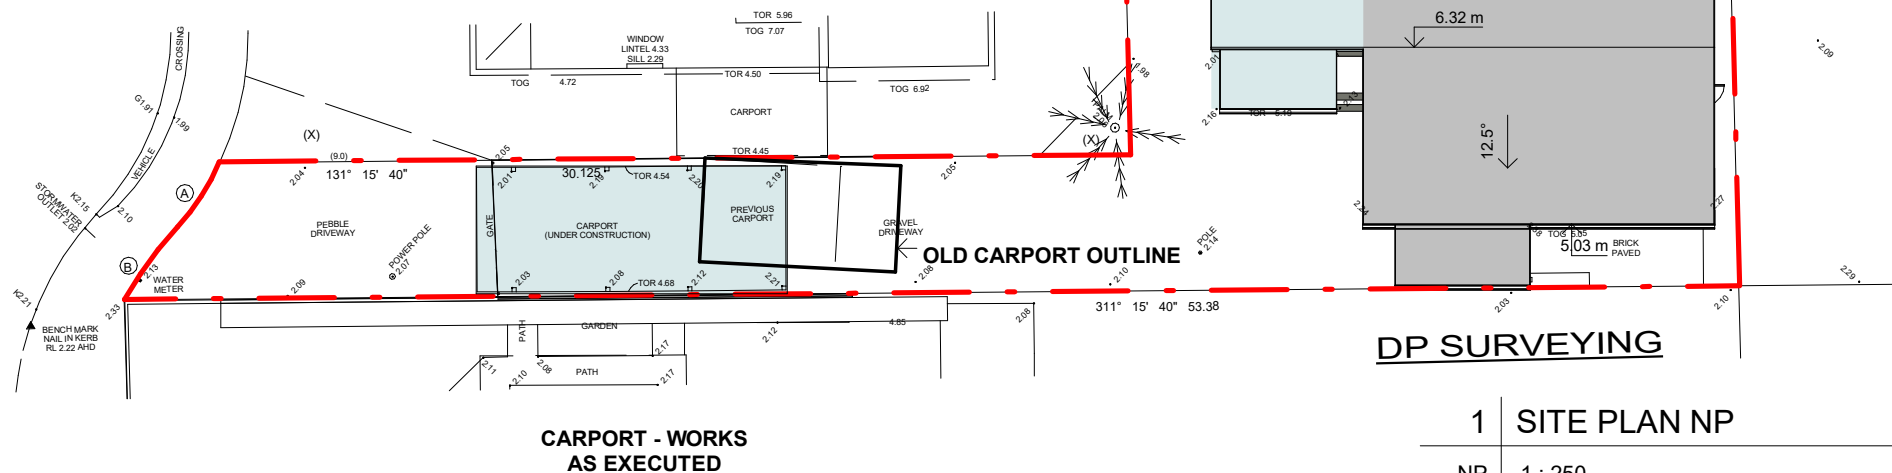

1 SITE PLAN NP

NP 1 : 250

Do not scale from plans. All dimensions and levels shown on plan are subject to confirmation on site.

rev.	DATE	DESCRIPTION	DRWN	CHKD
-	22.05.2019	Building Certificate Application	MW	
2	27.05.2019	Building Certificate Application	MW	

This drawing is copyright and remains the property of Blue Sky Building Designs P/L.