



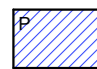



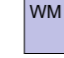
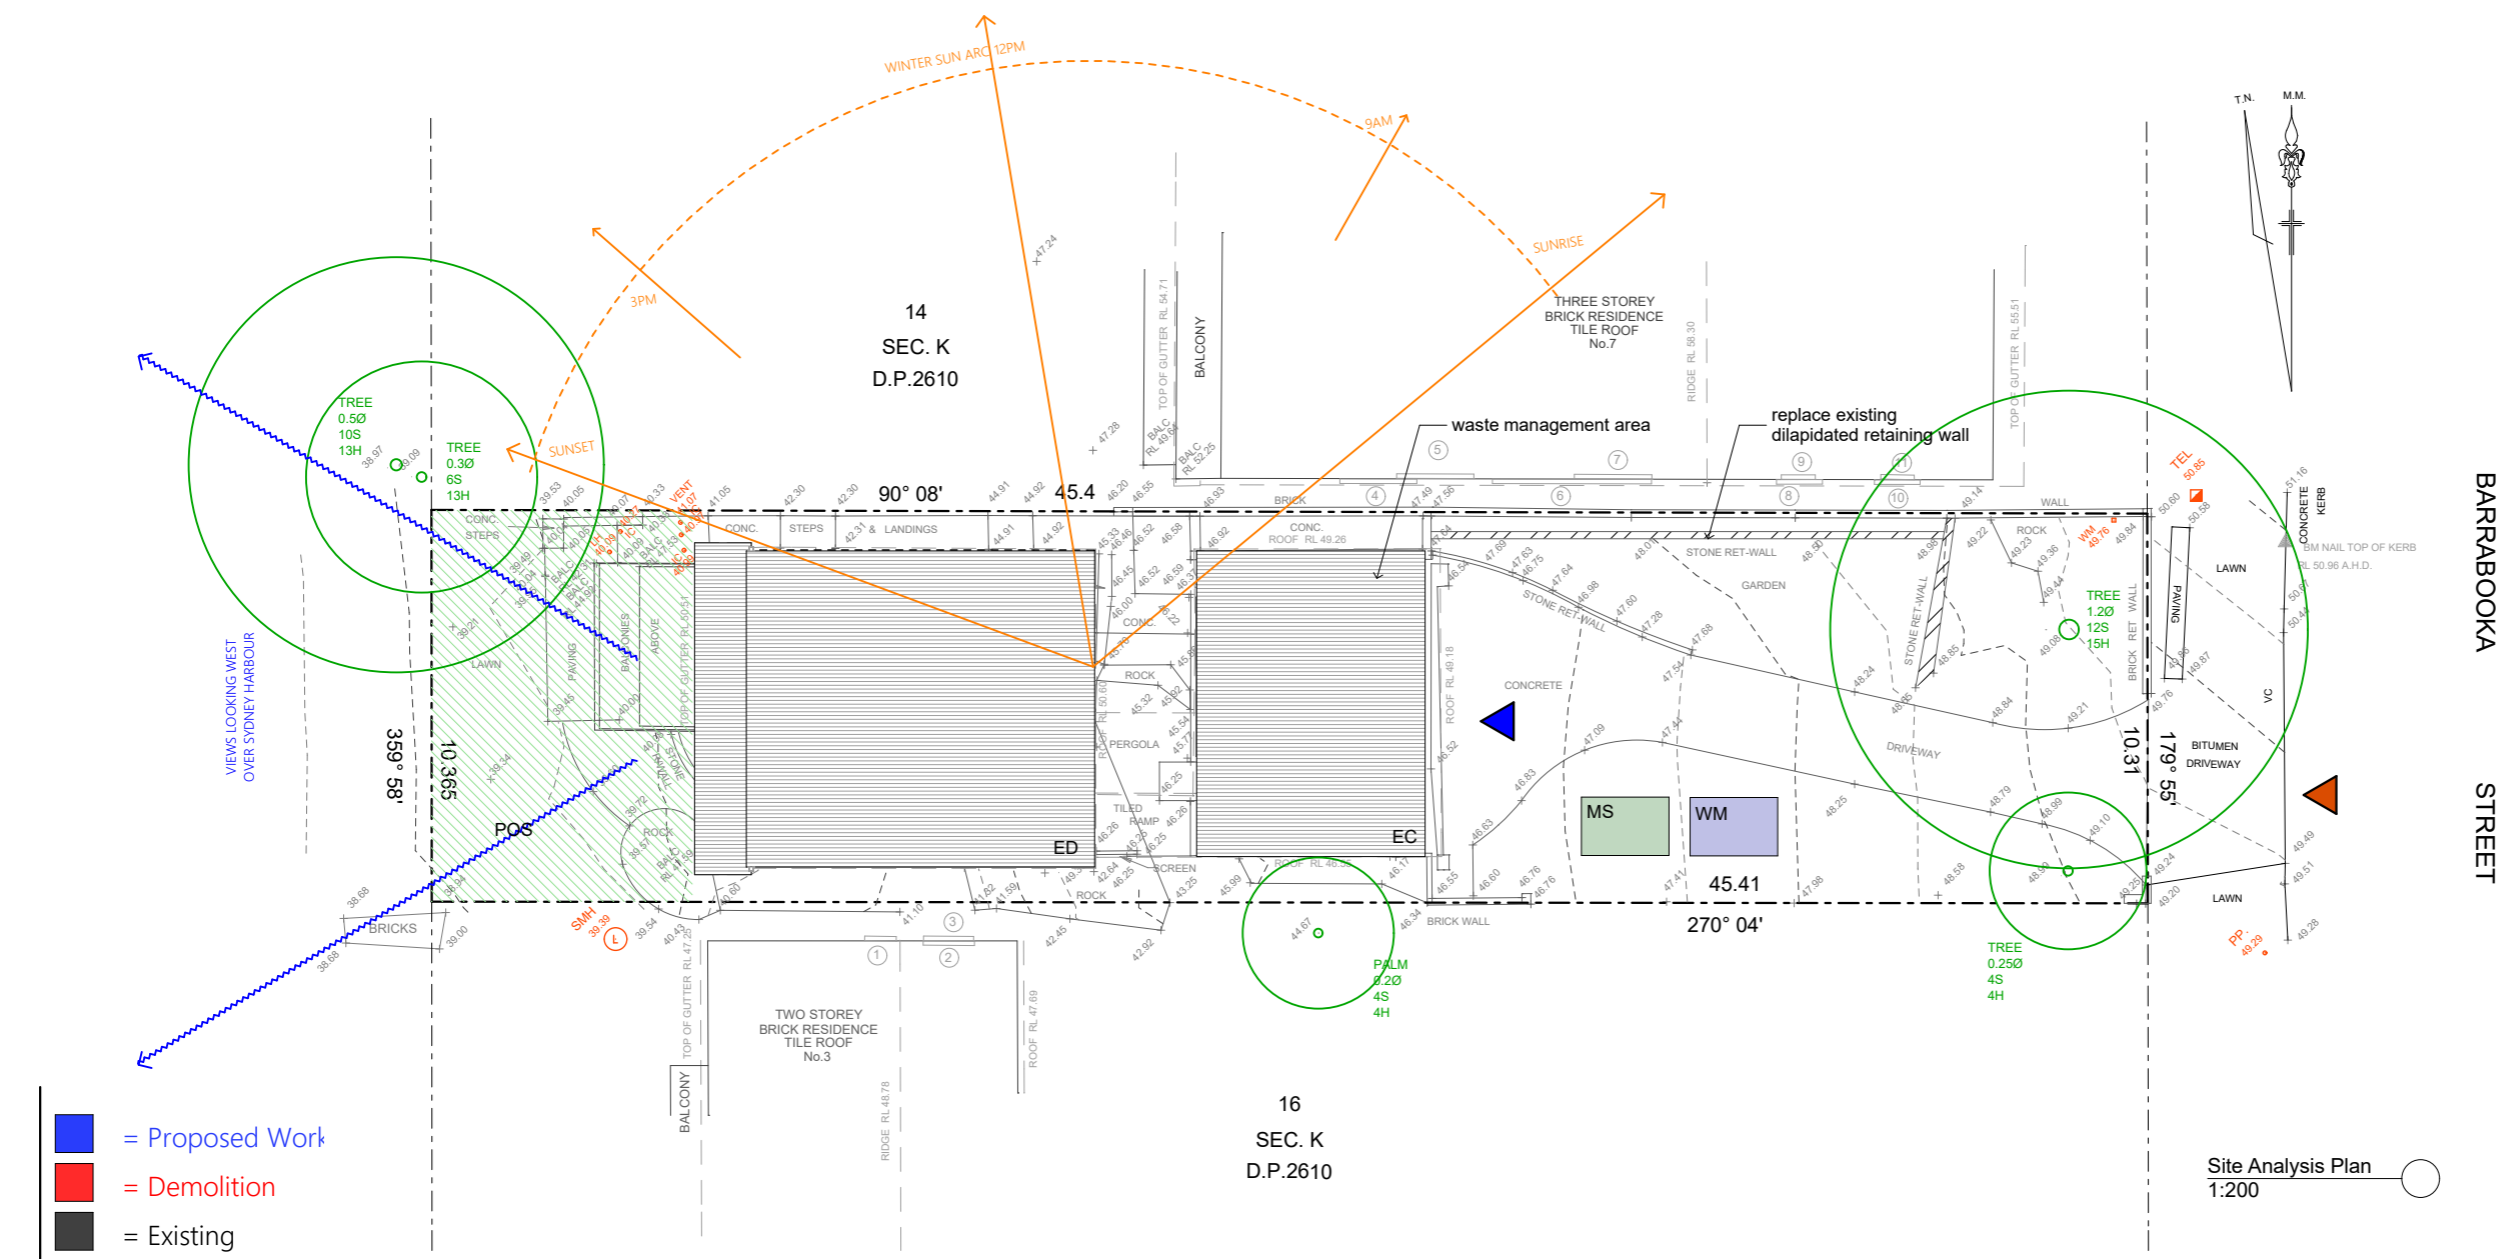
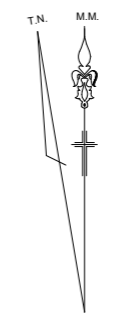
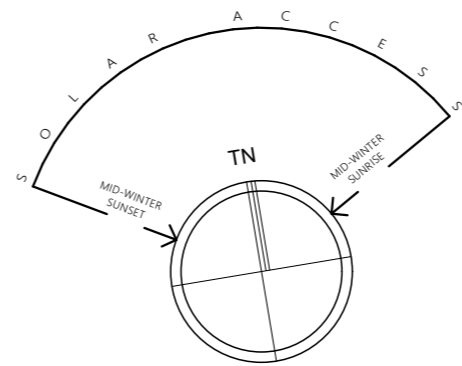


NO CHANGE TO EXISTING STORMWATER, DRAINAGE

LEGEND


-  PROPOSED
-  PRIVATE OPEN SPACE (EXISTING)
-  EXISTING DWELLING
-  MATERIAL STOCKPILE
-  EXISTING LEVELS
-  CAR ENTRY POINT
-  GARAGE ENTRY POINT
-  BOUNDARY
-  WASTE MANAGEMENT

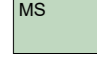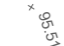

BARRABOOKA STREET

-  = Proposed Work
-  = Demolition
-  = Existing

Site Analysis Plan
1:200

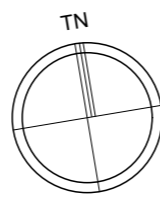

Architexture

Project Name:
Additions and Alterations

Project Number:
15

Architect:
Darren Tye

Plot Date:
Tuesday, July 05, 2016

Site Analysis & Waste Management Plan

Client Name:
Private Residence

Status:
Building Certificate

File Location:
16 5 Barrabooka buildcert.pln

Client Address:
5 Barrabooka St Clontarf

Scale:
1:200 (@ A3)

Drawing No.: BC3

All construction work to be performed in accordance with Australian Standards and Building Code of Australia 2007.
Copyright: Tye Design reserve all rights. This drawing and Council approval remains the property of Tye Design and is protected by international copyright laws. These drawings may not be copied, publicised or used without permission of Tye Design.
The information and ideas contained within these drawings is the intellectual property of Darren Tye.
Tye Design will be vigilant in enforcing our rights in regards to breaches of copyright.
Dimensions shall not be obtained by scaling off drawings. All dimensions shall be site checked prior to commencement of works. All measurements on plans are subject to change due to site variances, engineering requirements and Council conditions.

Shop 1 - 65 Carawa Rd, Cromer 2099
TEL : 0414 744 874
FAX : 99385911
EMAIL : darren@archi-texture.com.au
WEB : archi-texture.com.au