


Proposed  
SITE PLAN

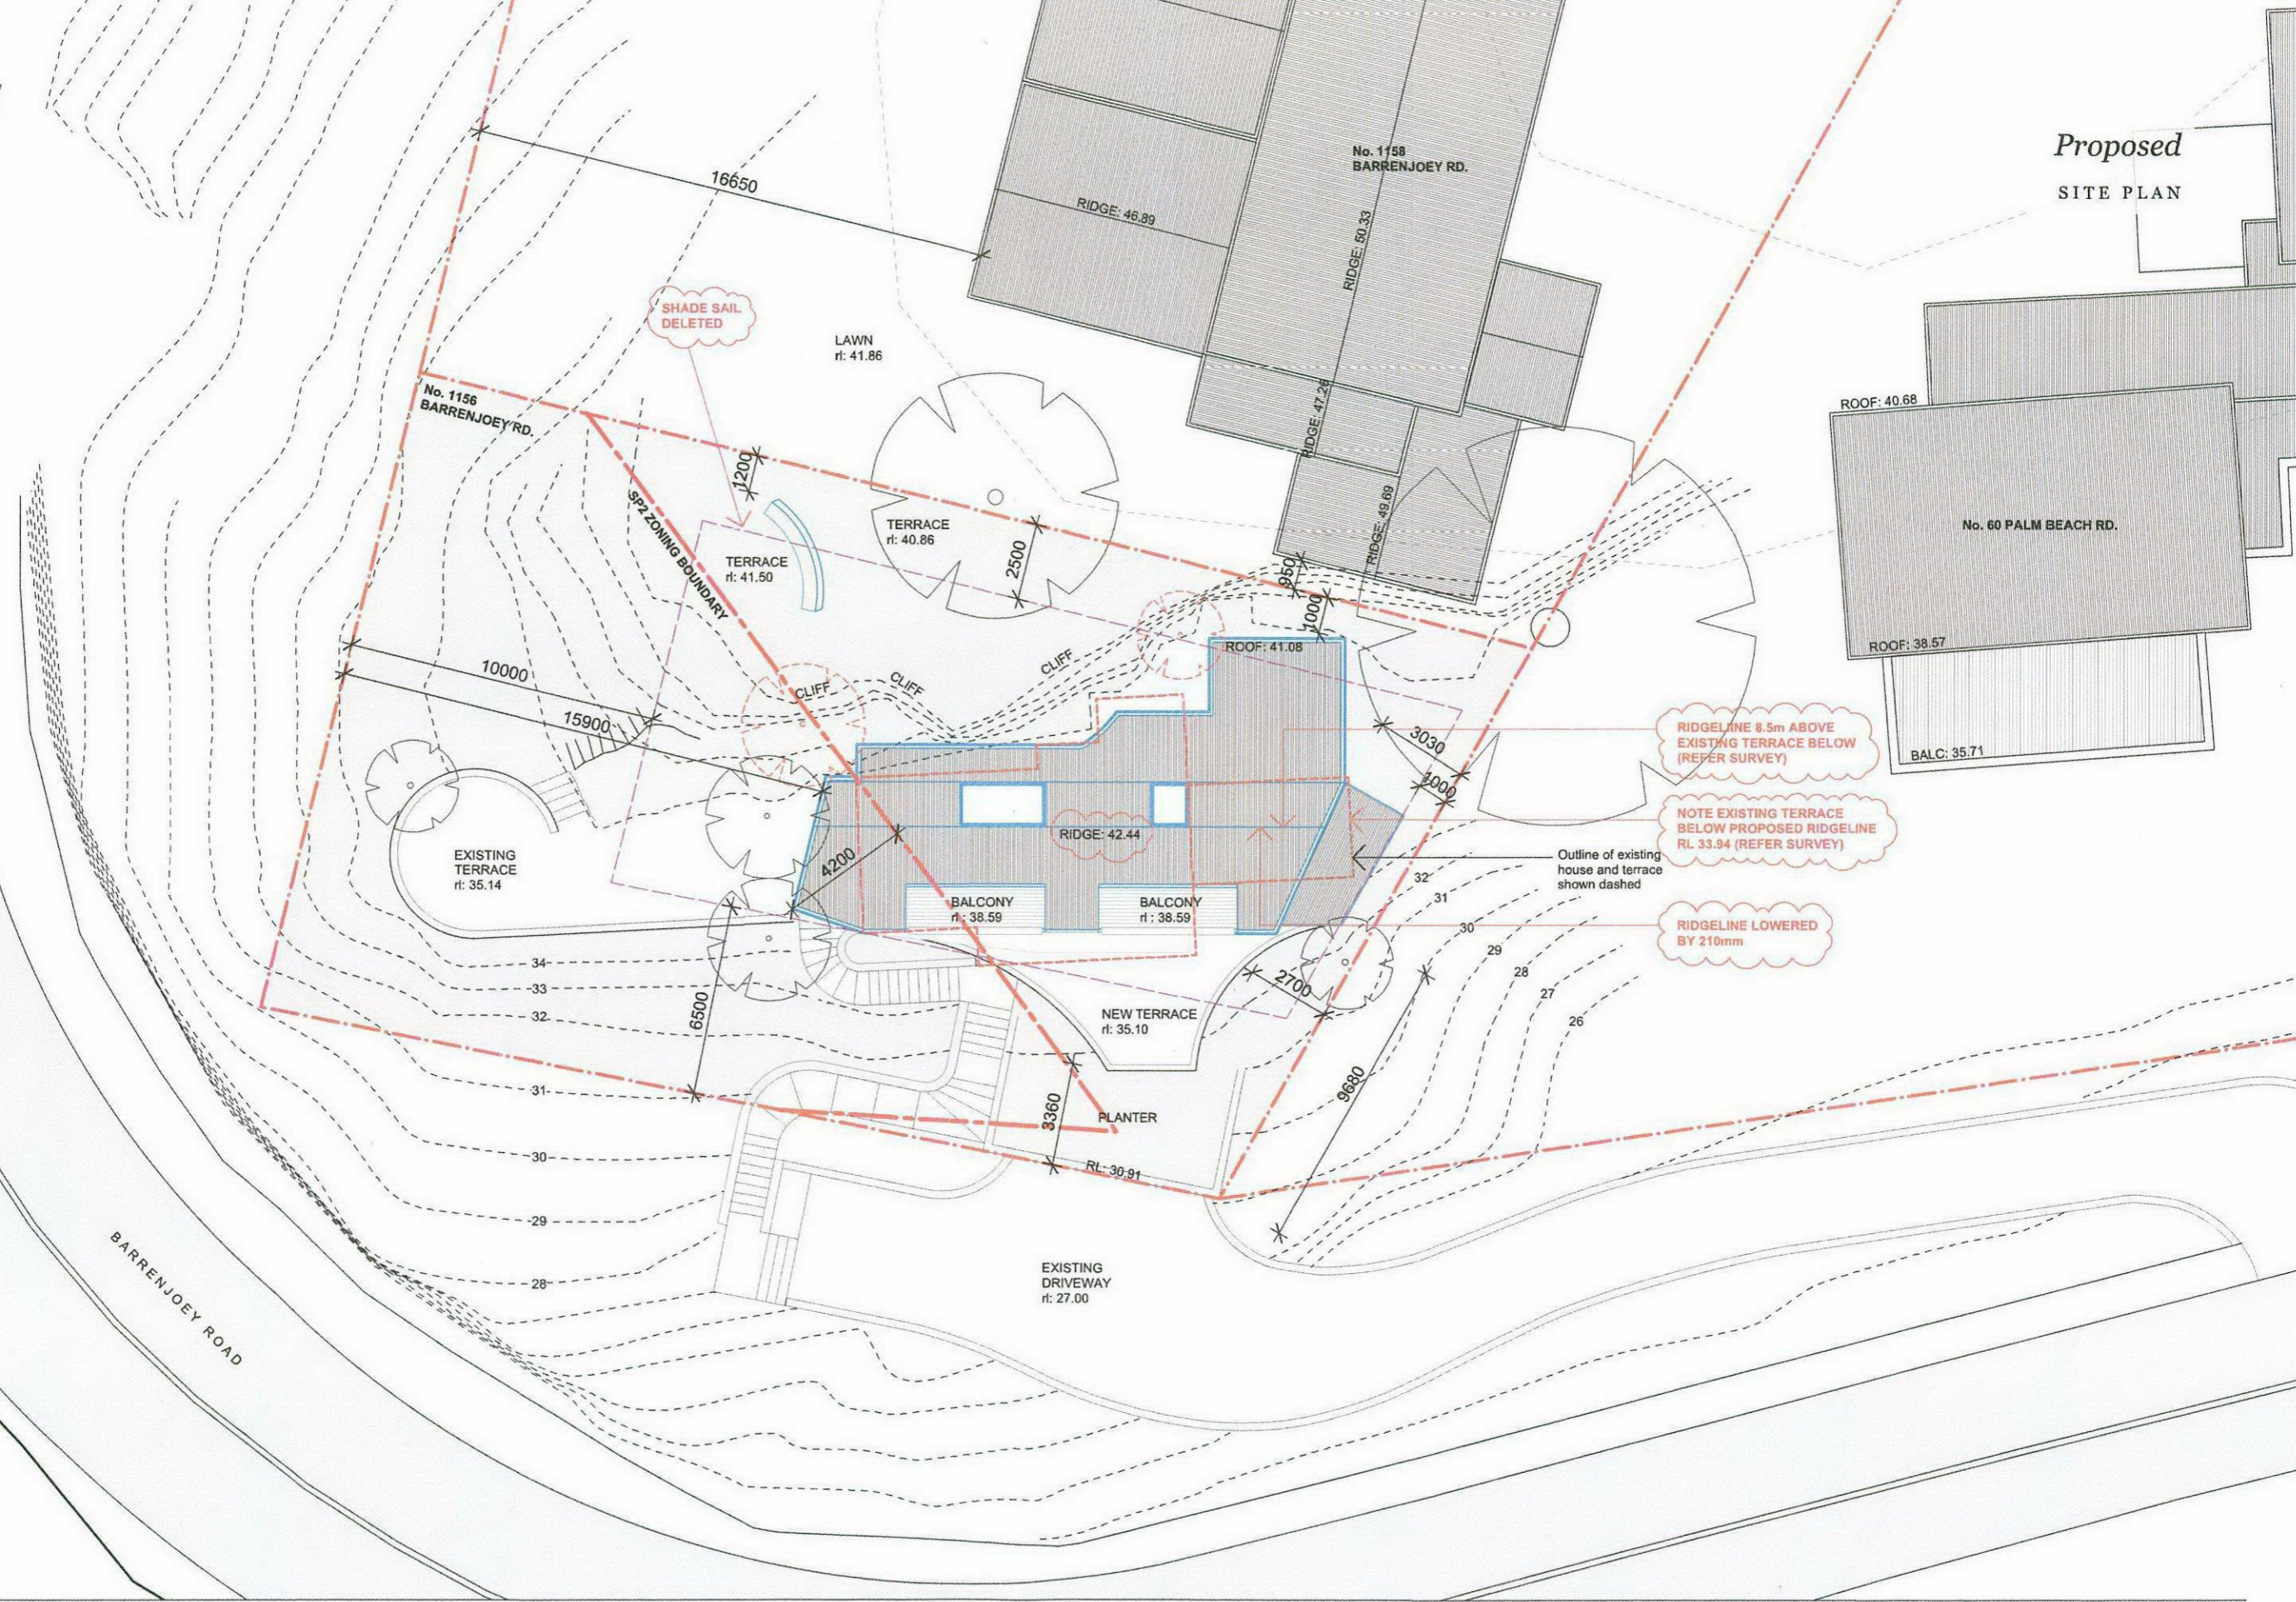

benn + penna architecture

Level 1, 123 Harris St.  
Pyrmont NSW 2009  
Australia

P. +61 2 9518 9900  
W. www.bennandpenna.com  
E. info@bennandpenna.com


REVISIONS

Rev. A	03.11.15	FOR PLANNERS REVIEW
Rev. B	21.12.15	DEVELOPMENT APPLICATION
Rev. C	14.04.16	REVISED DEVELOPMENT APPLICATION
Rev. D		
Rev. E		

CLIENT  
Mr R & I Benn

PROJECT  
1156 Barrenjoey Rd, Palm Beach

1501-P-00 rev.C

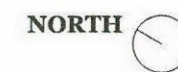

SCALE  
1:200 @ A3