



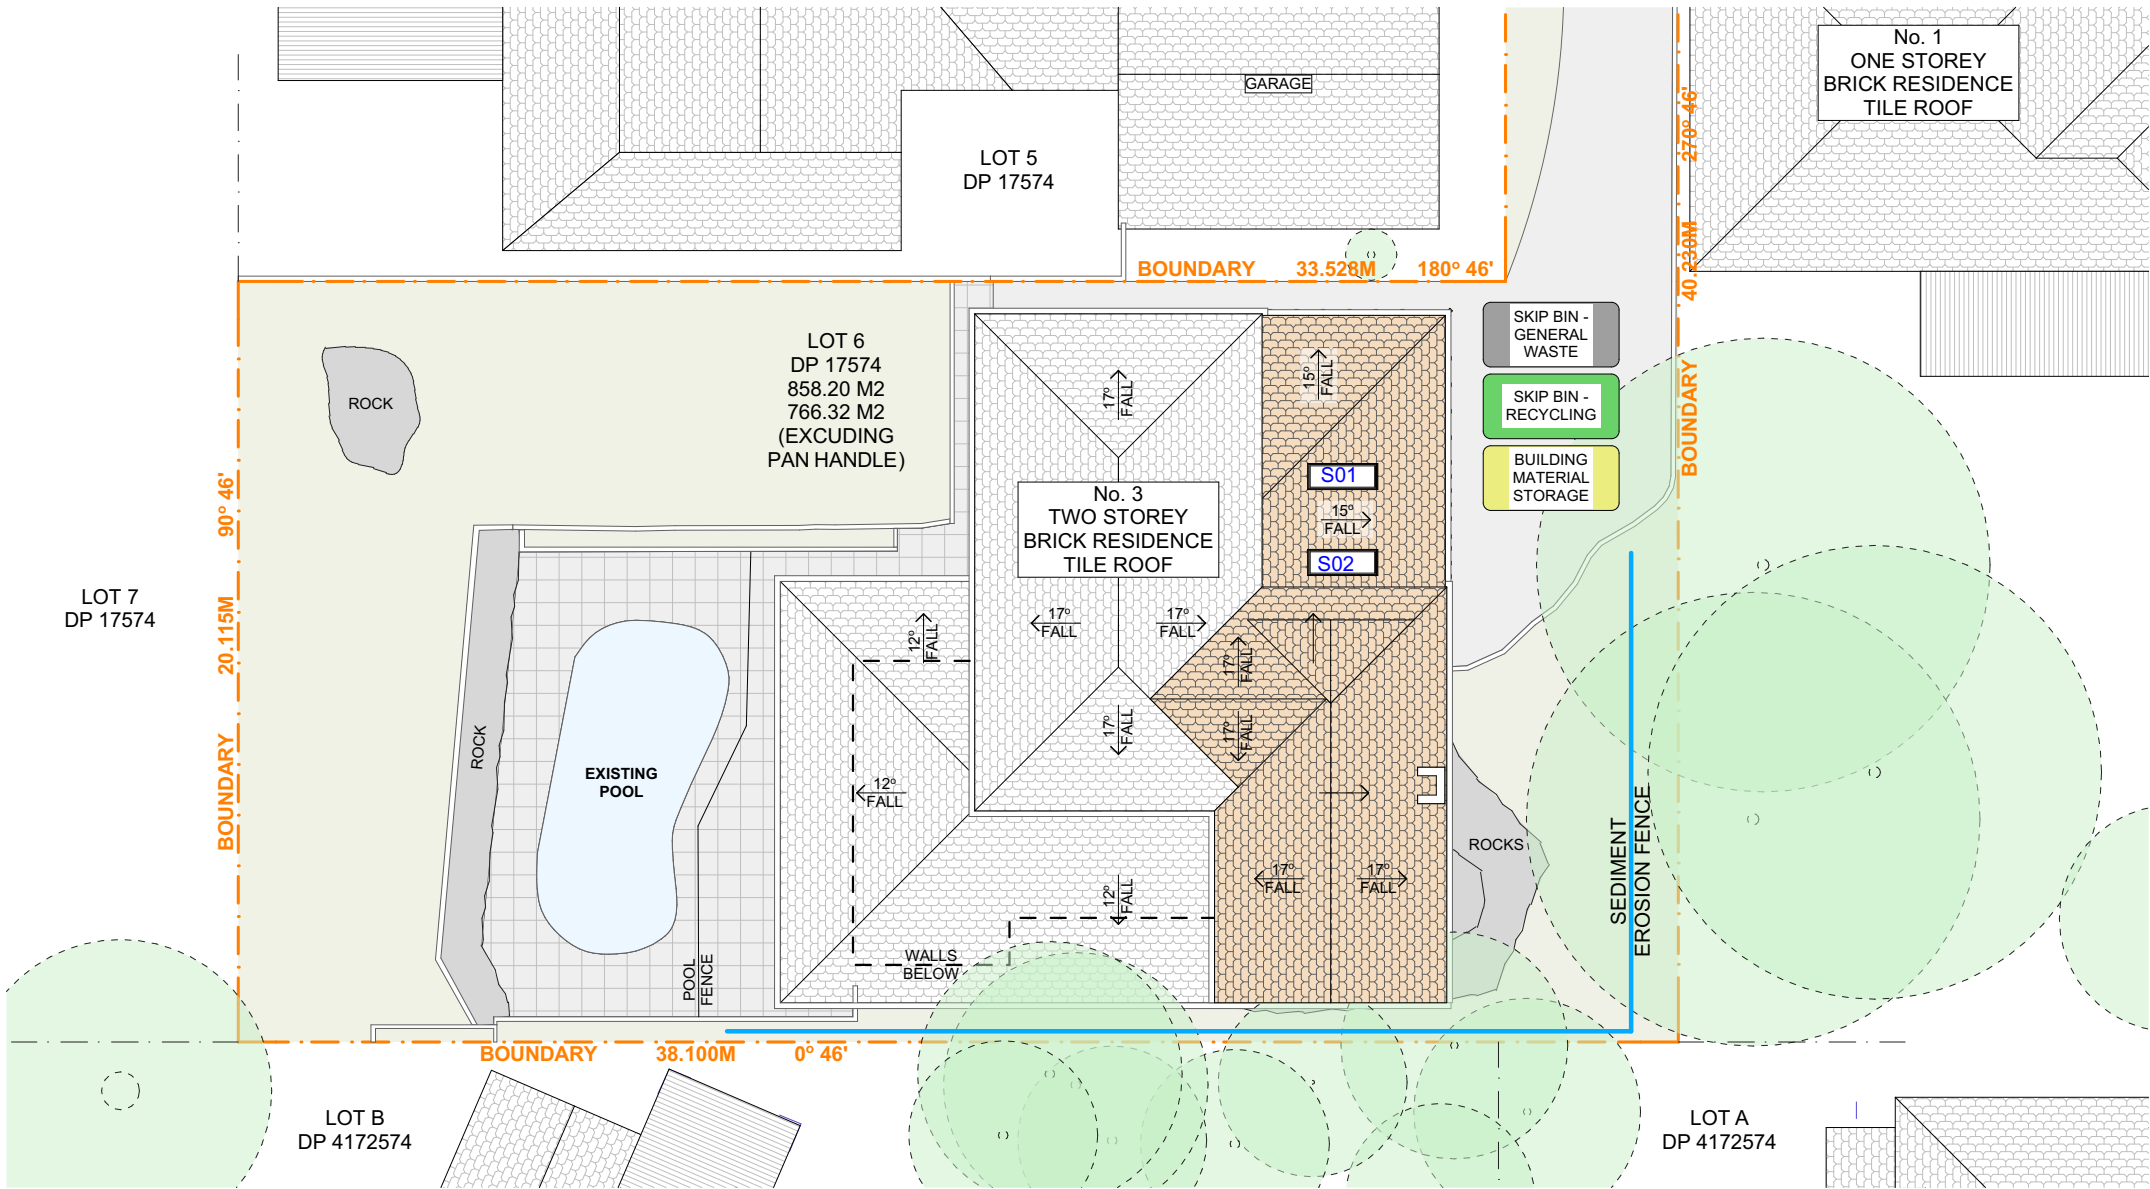


1 SITE / ROOF / SEDIMENT EROSION / WASTE MANAGEMENT / STORMWATER CONCEPT PLAN 1:200

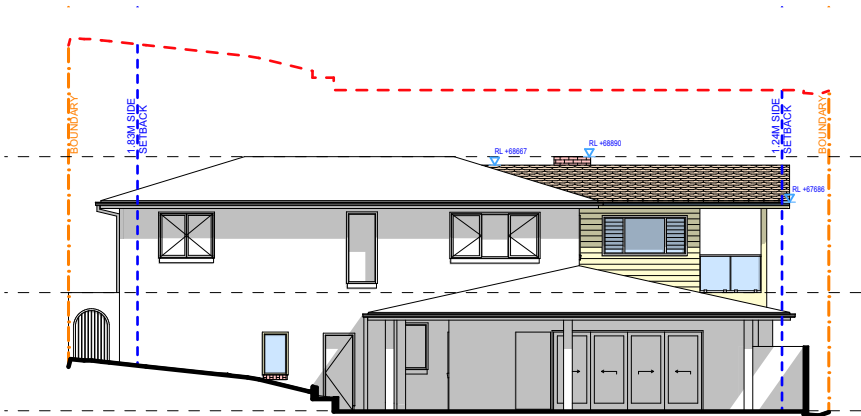


2 NORTH ELEVATION 1:200



3 SOUTH ELEVATION 1:200

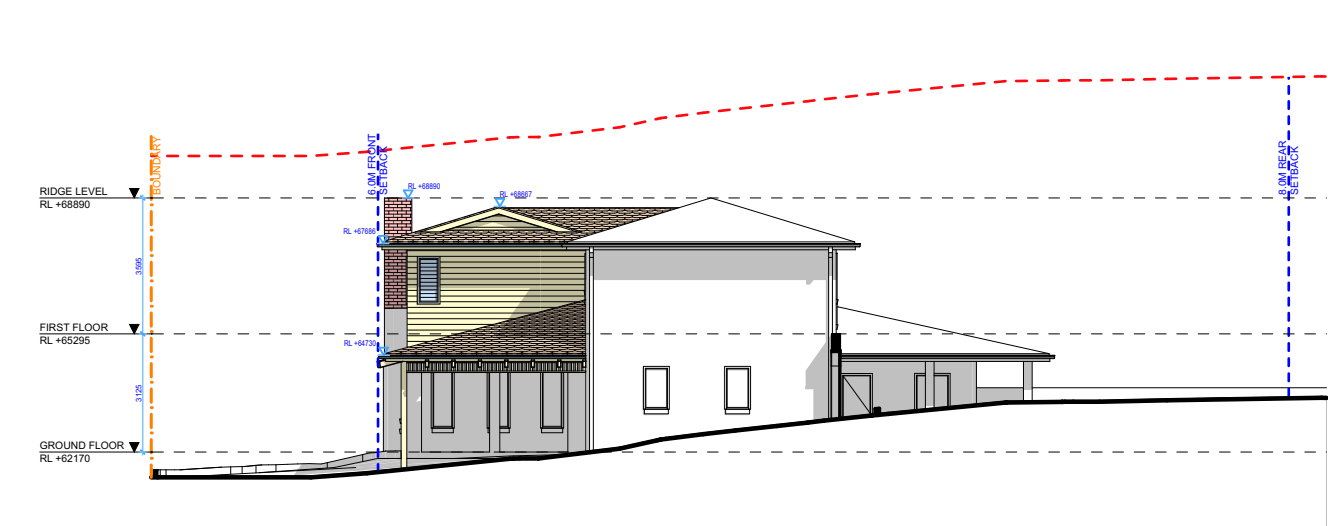

4 EAST ELEVATION 1:200

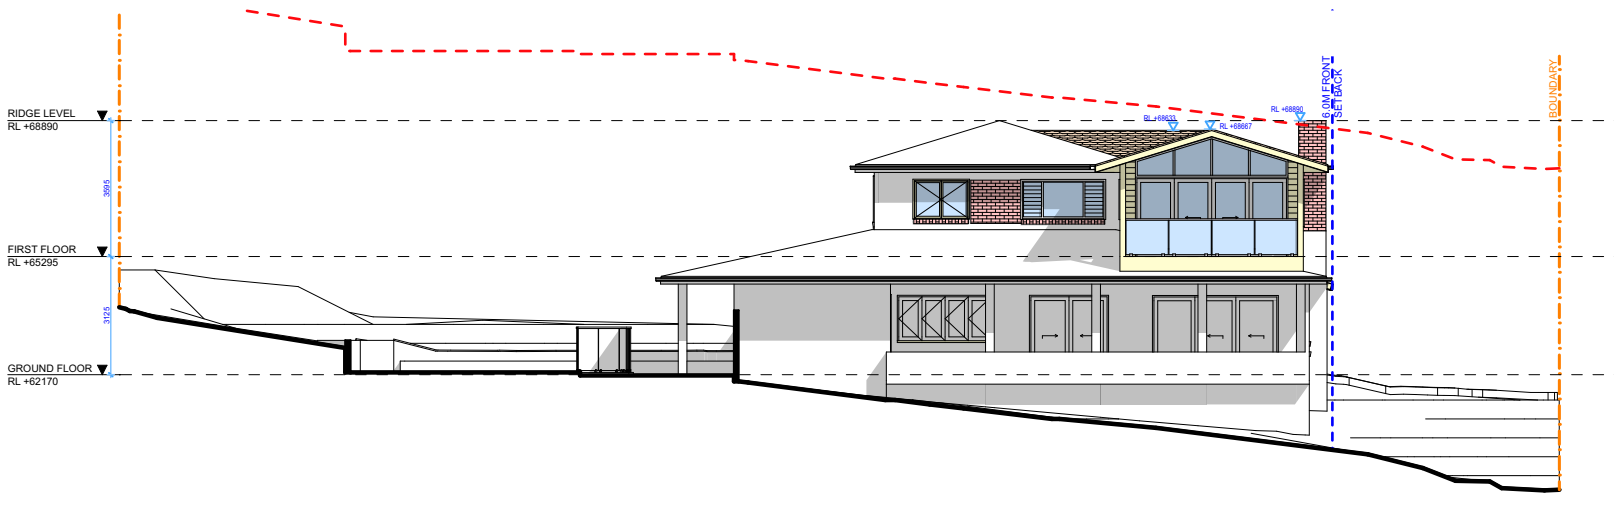

5 WEST ELEVATION 1:200