


Legend

- outdoor recreation landscaped area (up to 6%)
- deep soil landscape (378m²)

Site Calculations

Site Area	724m ²
Deep Soil Area	378m ² (52%)
Outdoor Recreation	61m ² (>6%)
Total Landscaped Area	52 + 6 = 58%

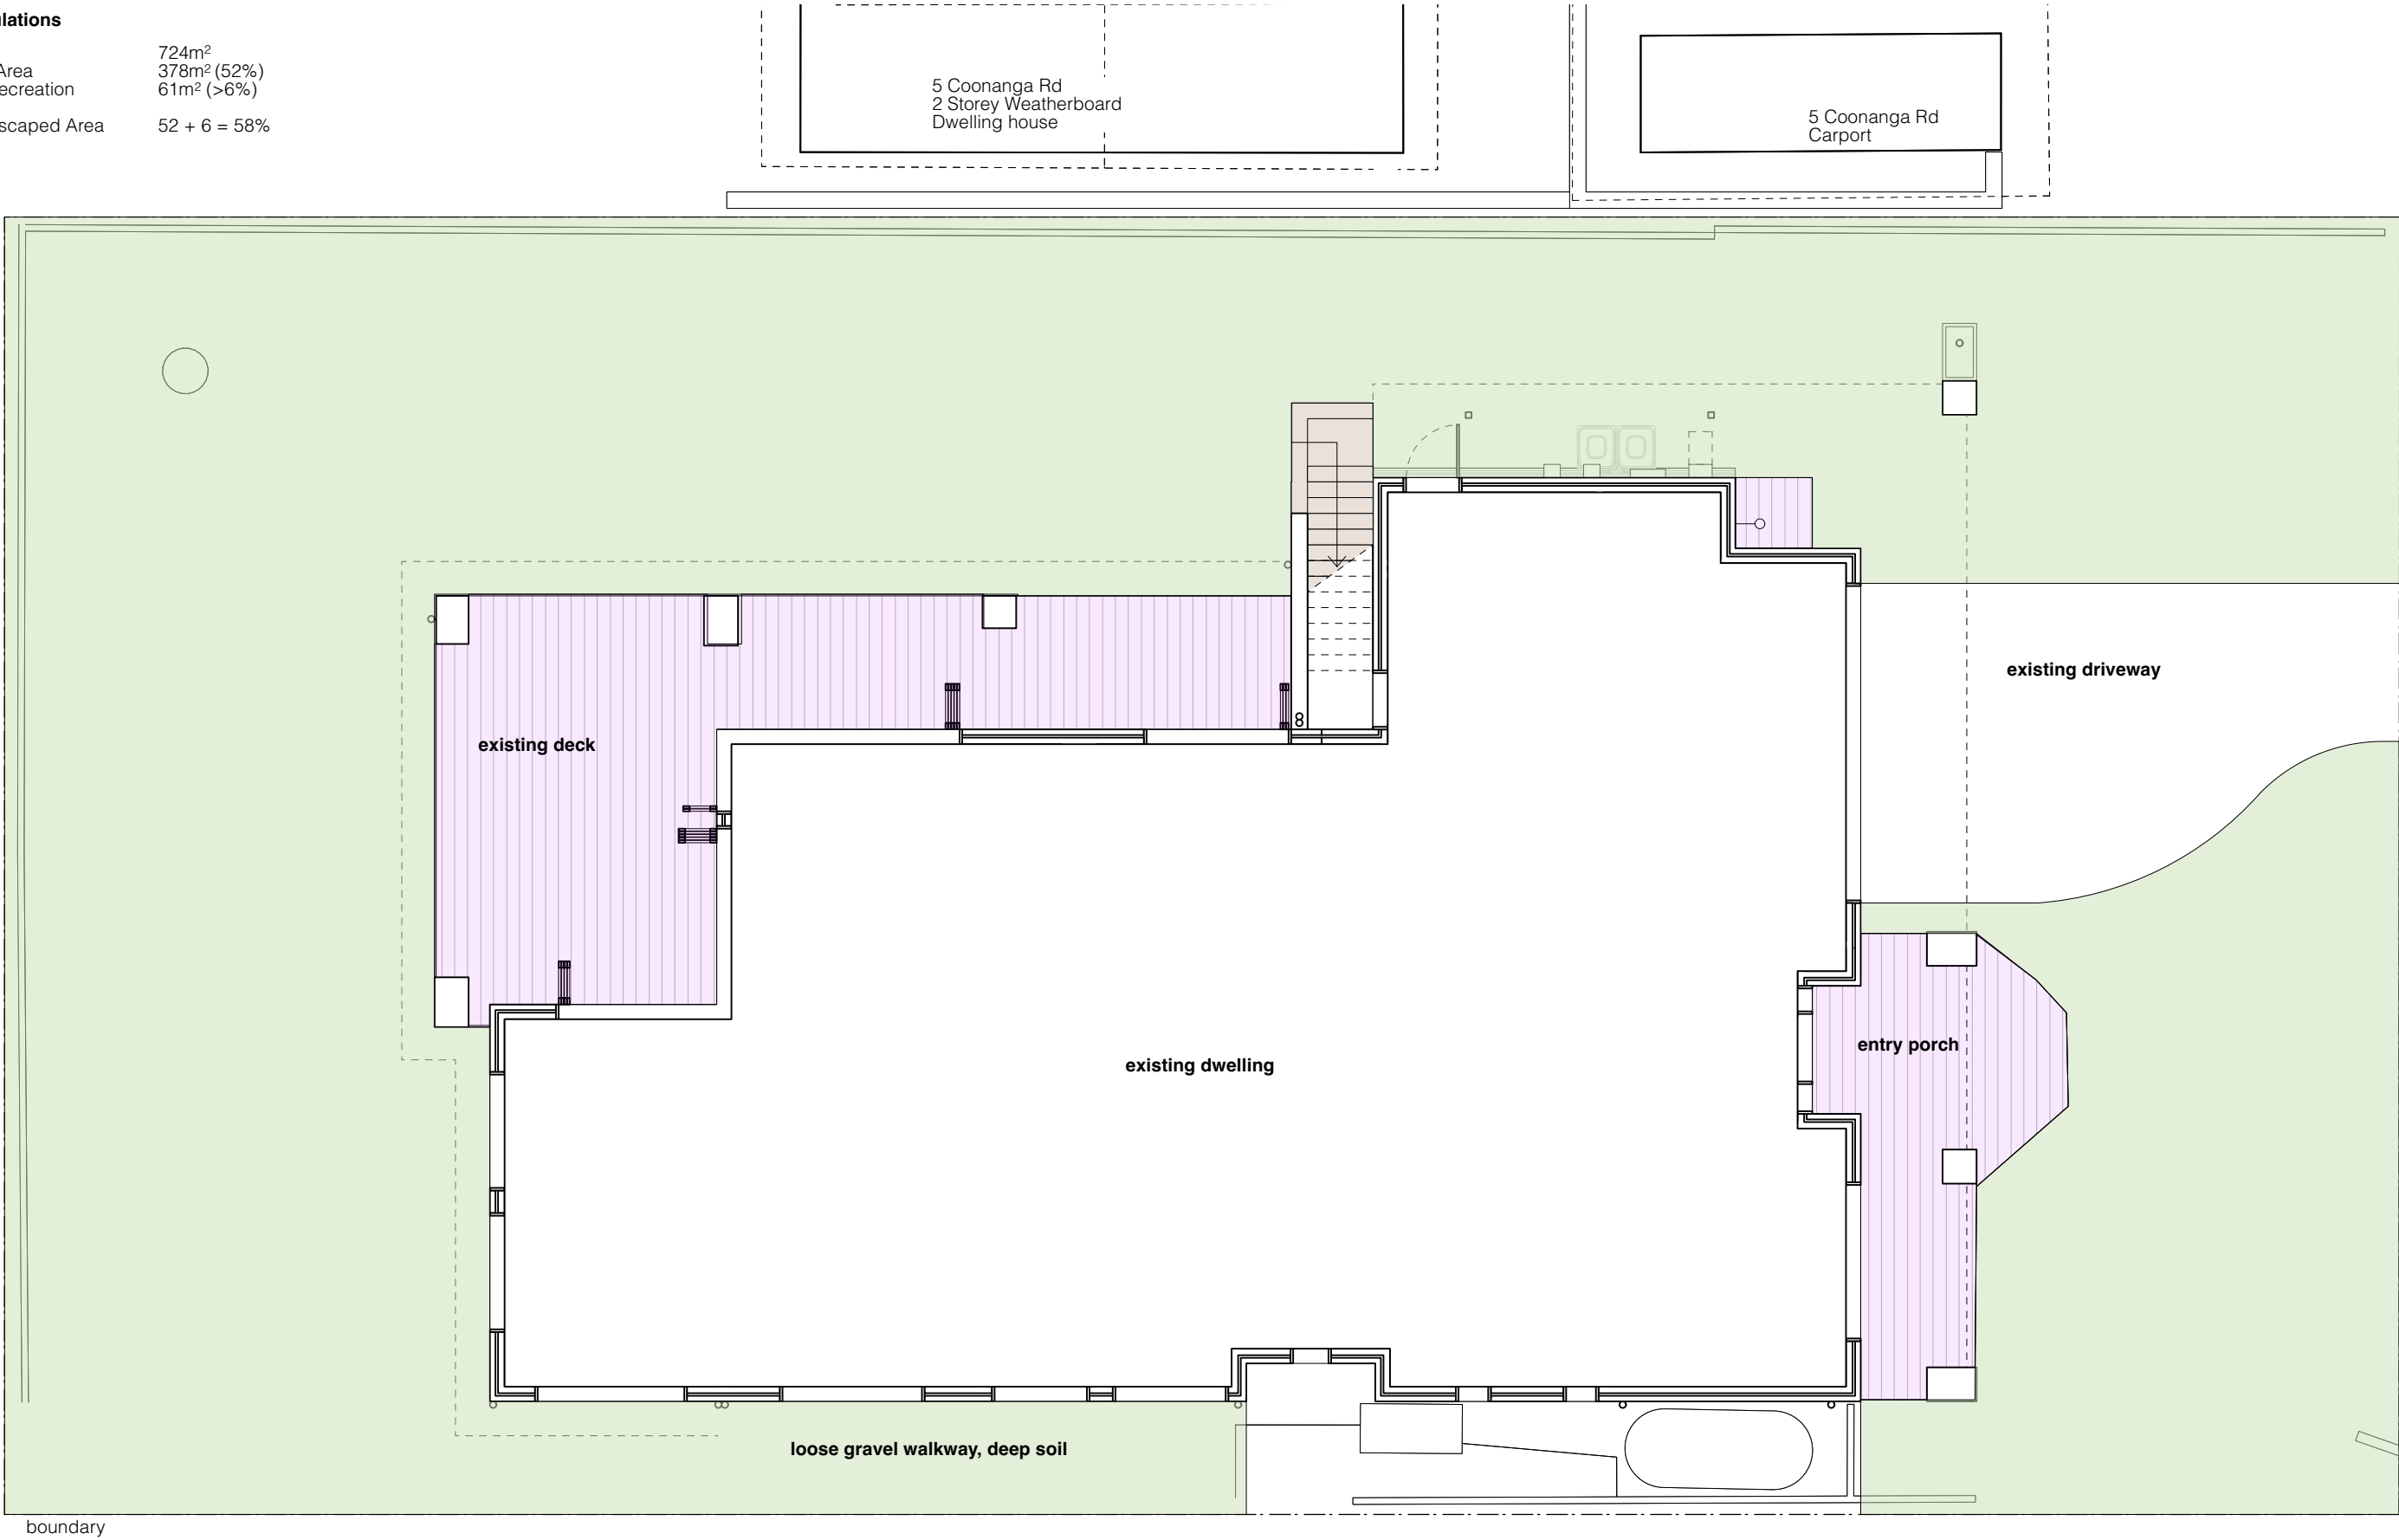

ROOST ARCHITECTURE

PO Box 135, Church Point, NSW, 2105
email: info@roostarchitecture.com.au
www.roostarchitecture.com.au
registered architect: Lachlan Whitford no. 10878

The proposed building works must comply with all relevant Australian Standards and the National Construction Code. Do not scale from drawings. Verify all dimensions and levels on site. Roost Architecture is the owner of the copyright subsisting in these drawings and specifications. They must not be used, reproduced or copied in whole or part, nor may the information, ideas and concepts therein contained be disclosed to any person without the prior written consent of Roost Architecture.
FOR APPROVALS PURPOSES ONLY - NOT FOR CONSTRUCTION

Project 7 Coonanga Rd, Avalon, NSW 2107

Client Andrew Rothwell & Viktoria Angelova

Title Landscaped Area Calculation

Scale 1:100 @ A3



Drawing No./Issue

Project Stage
Date Issued

005/a

DA
23.01.2024