



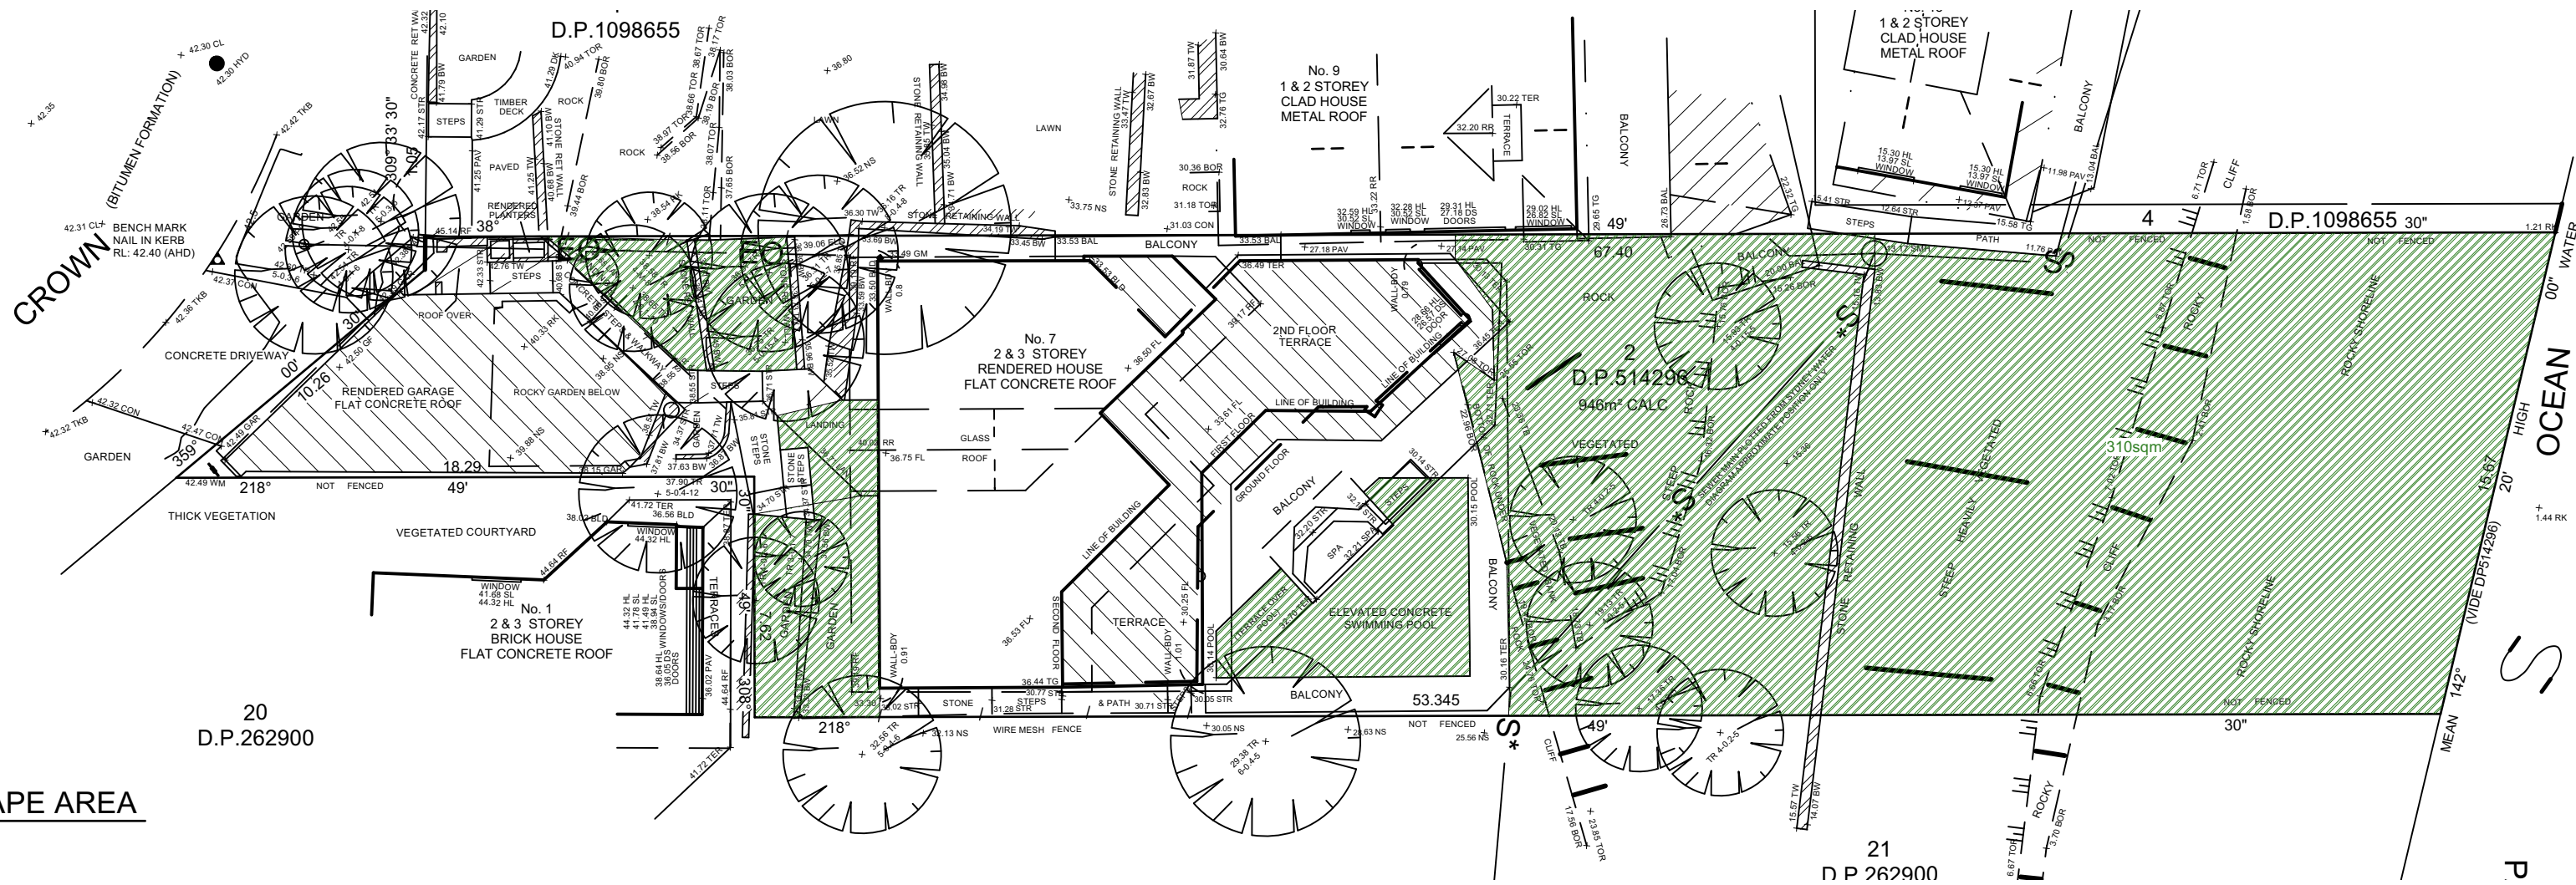


1 EXISTING LANDSCAPE AREA
Scale: 1:200

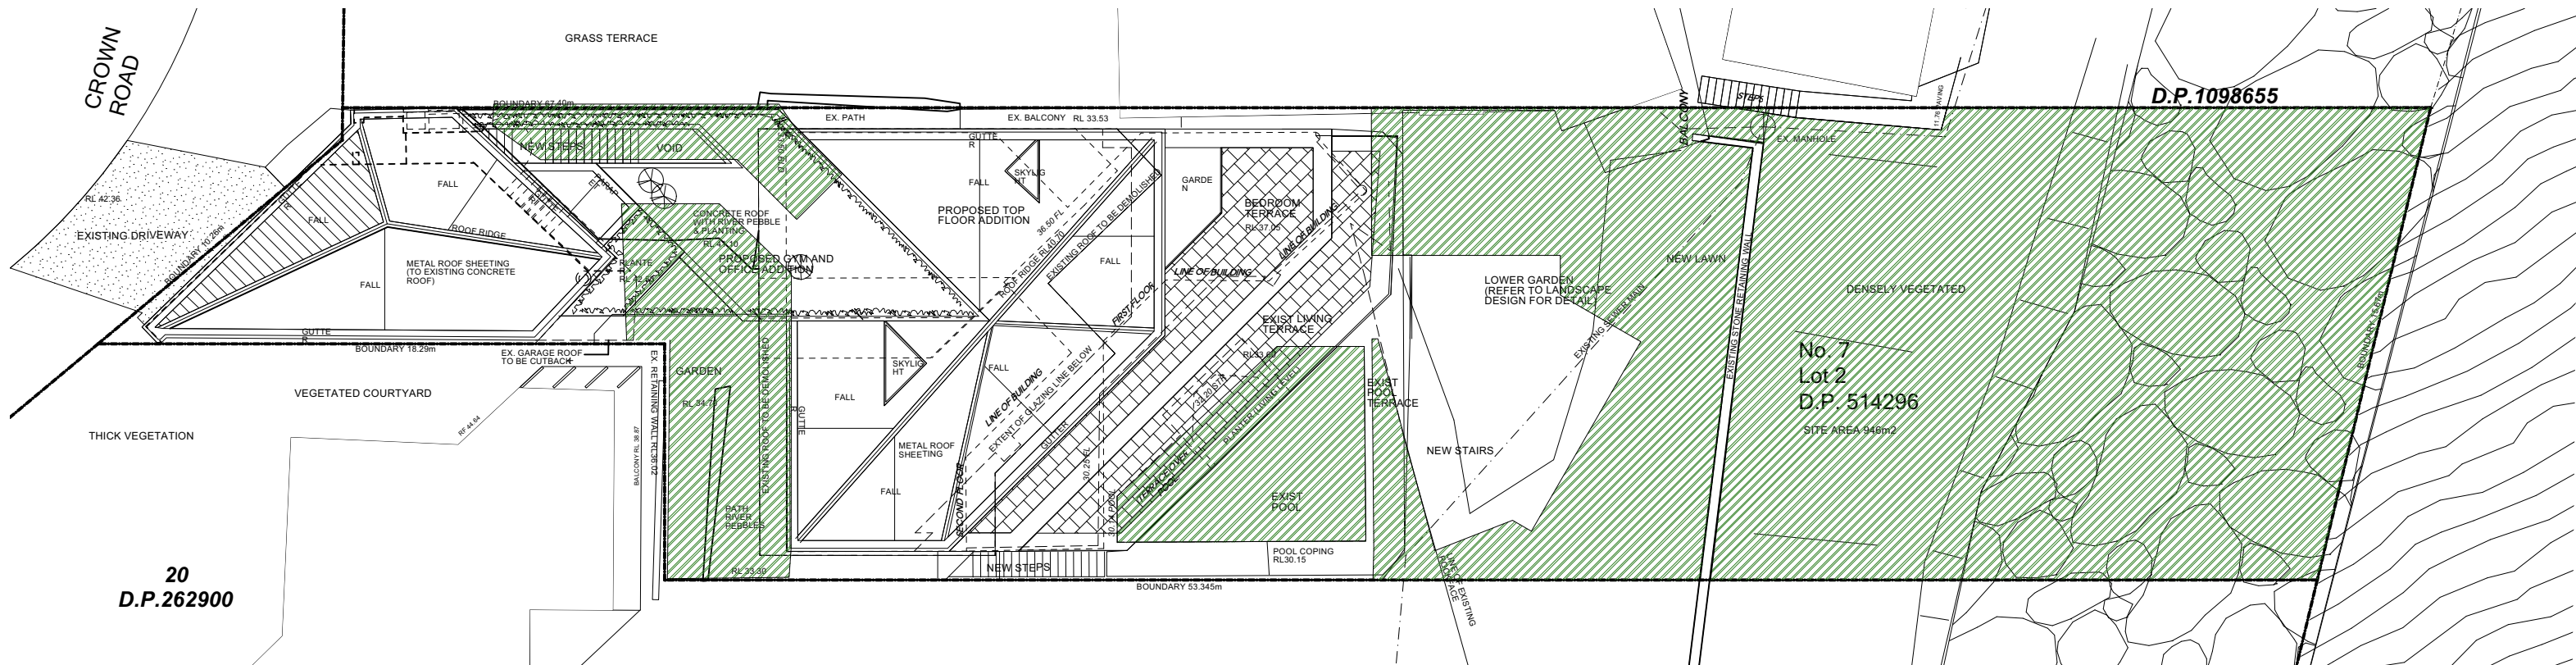

2 PROPOSED LANDSCAPE AREA
Scale: 1:200

LANDSCAPE AREA CALCULATIONS	
WLEP2011 - Zone R3 Site area: 946m ²	
REQUIREMENTS	
WDCP 2011 D1	40% [378.4m ²]
Existing landscape area:	60% [567m ²]
Proposed landscape area:	57% [540m ²]
REVISED CALCULATIONS BASED ON LAND ACQUISITION	
Approximate site area: 659m ²	
WDCP 2011 D1	40% [264m ²]
Existing landscape area:	39% [257m ²]
Proposed landscape area:	35% [230m ²]

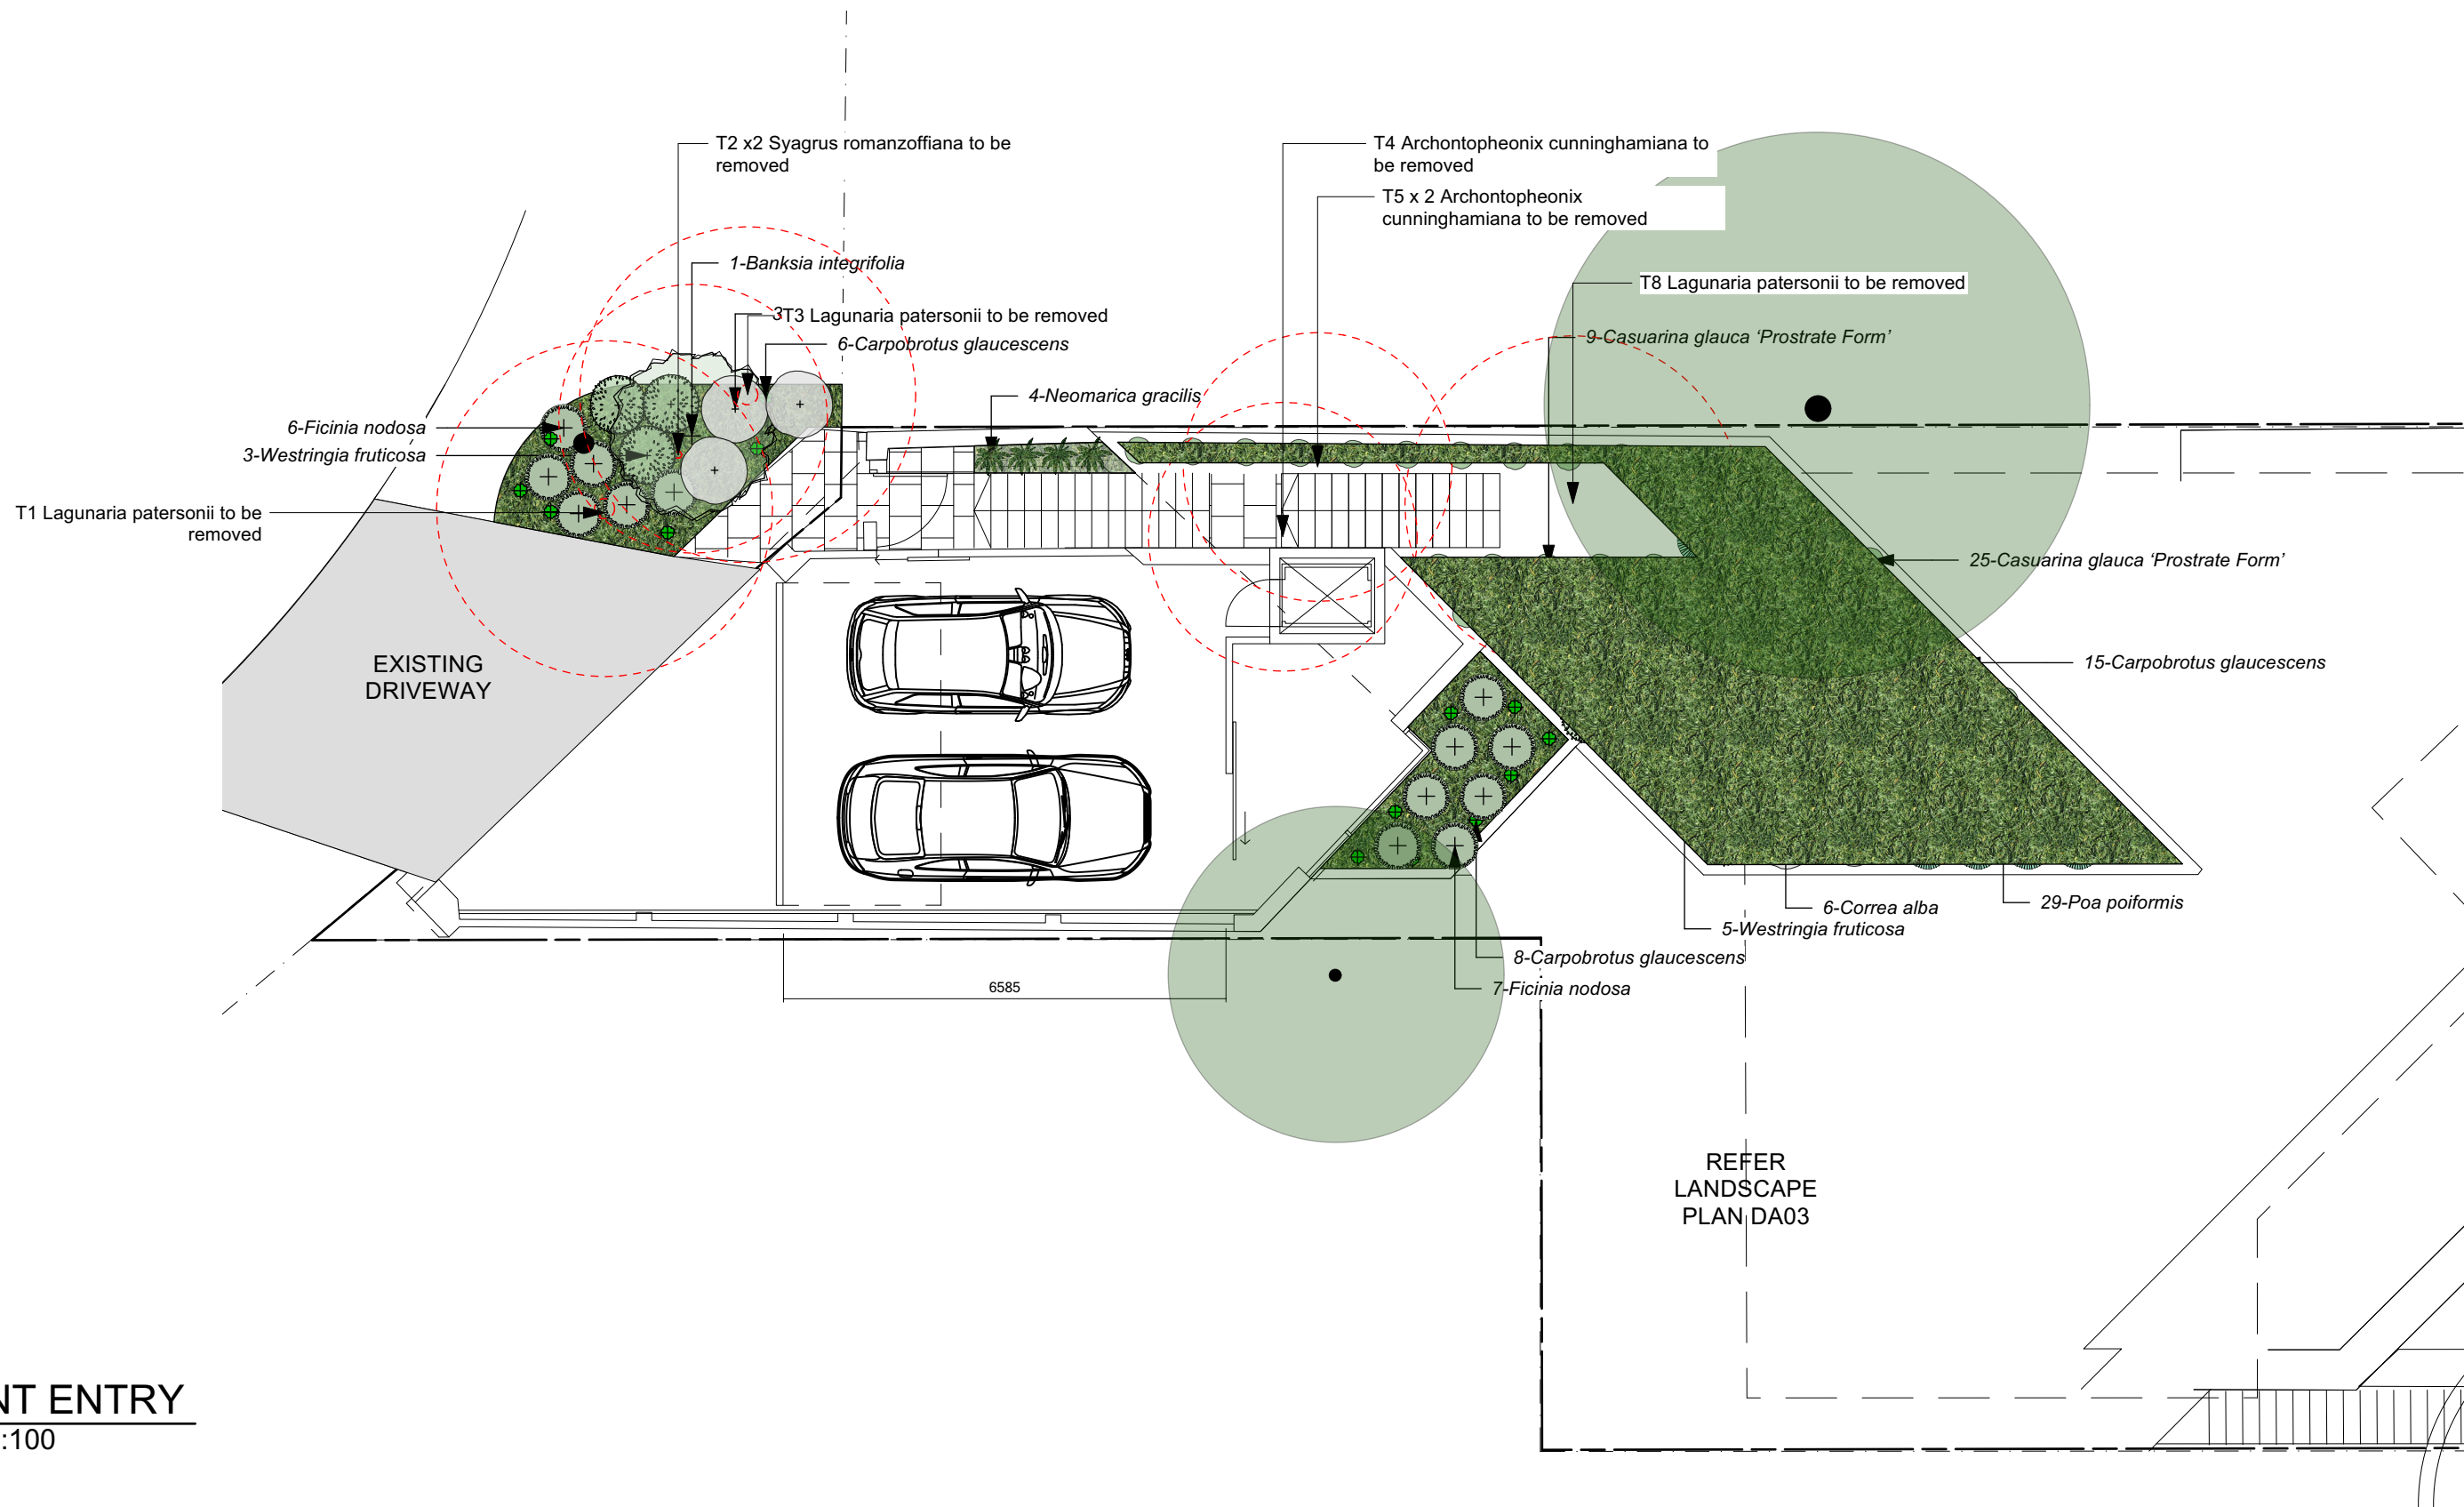

2 FRONT ENTRY
Scale: 1:100



Banksia integrifolia



Correa alba



Casuarina 'Prostrate Form'



Ficinia nodosa



Carpobrotus glaucescens

PLANT SCHEDULE							
ID	Qty	Botanical Name	Common Name	Scheduled Size	Mature Spread	Mature Height	Remarks
Trees							
BI	1	Banksia integrifolia	Coastal Banksia	100Ltr	3.5 - 6m	5 - 10m	stake as required
Shrubs							
Ca	9	Correa alba	White Correa	200mm	1 - 1.5m	1.5 - 2m	
Wfg	8	Westringia fruticosa	Coastal rosemary	300mm	1 - 1.5m	1 - 1.5m	
Grasses							
Ng	4	Neomarica gracilis	Walking Iris	175mm	0.6 - 0.9m	0.75 - 0.9m	
Fn	13	Ficinia nodosa	Knobby club rush	140mm	1m	1m	
Pp	29	Poa poliformis	Coastal Tussock Grass	140mm	0.5-1.5m	0.6-1.2m	
Groundcovers							
Cg	29	Carpobrotus glaucescens	Pigface	140mm	1.2 - 2.0m	0.0 - 0.3m	
Cgpf	34	Casuarina glauca 'Prostrate Form'	Prostrate Swamp Oak	140mm	1m	0.1-0.3m	

THE GARDEN SOCIAL

Landscape Architecture + Design
hello@thegardensocial.com.au
thegardensocial.com
0422 629 366

NOTES
THIS DRAWING IS FOR DESIGN GUIDANCE ONLY AND NOT FOR CONSTRUCTION. FINAL DETAILS MUST MEET SITE CONDITIONS, RELEVANT AUTHORITIES AND APPLICABLE BUILDING STANDARDS. VERIFY ALL DIMENSIONS ON SITE WITH DETAILED SITE SURVEY PRIOR TO OFF SITE FABRICATIONS.
ALL WORK MUST BE CARRIED OUT IN ACCORDANCE WITH THE BUILDING CODE OF AUSTRALIA, ALL LOCAL AND STATE GOVERNMENT ORDINANCES AND ALL OTHER RELEVANT AUSTRALIAN STANDARDS AND REGULATIONS.
PLEASE NOTIFY THE GARDEN SOCIAL IMMEDIATELY OF ANY DISCREPENCIES.


PROJECT
QUEENSCLIFF HOUSE
7 Crown Road
Queenscliff NSW 2096

DRAWN
AC

SCALE
1:100 [A2]


DATE
20.08.2021

TITLE
FRONT ENTRY- LANDSCAPE

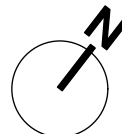

DWG NO
DA02
SHEET #

REV
B

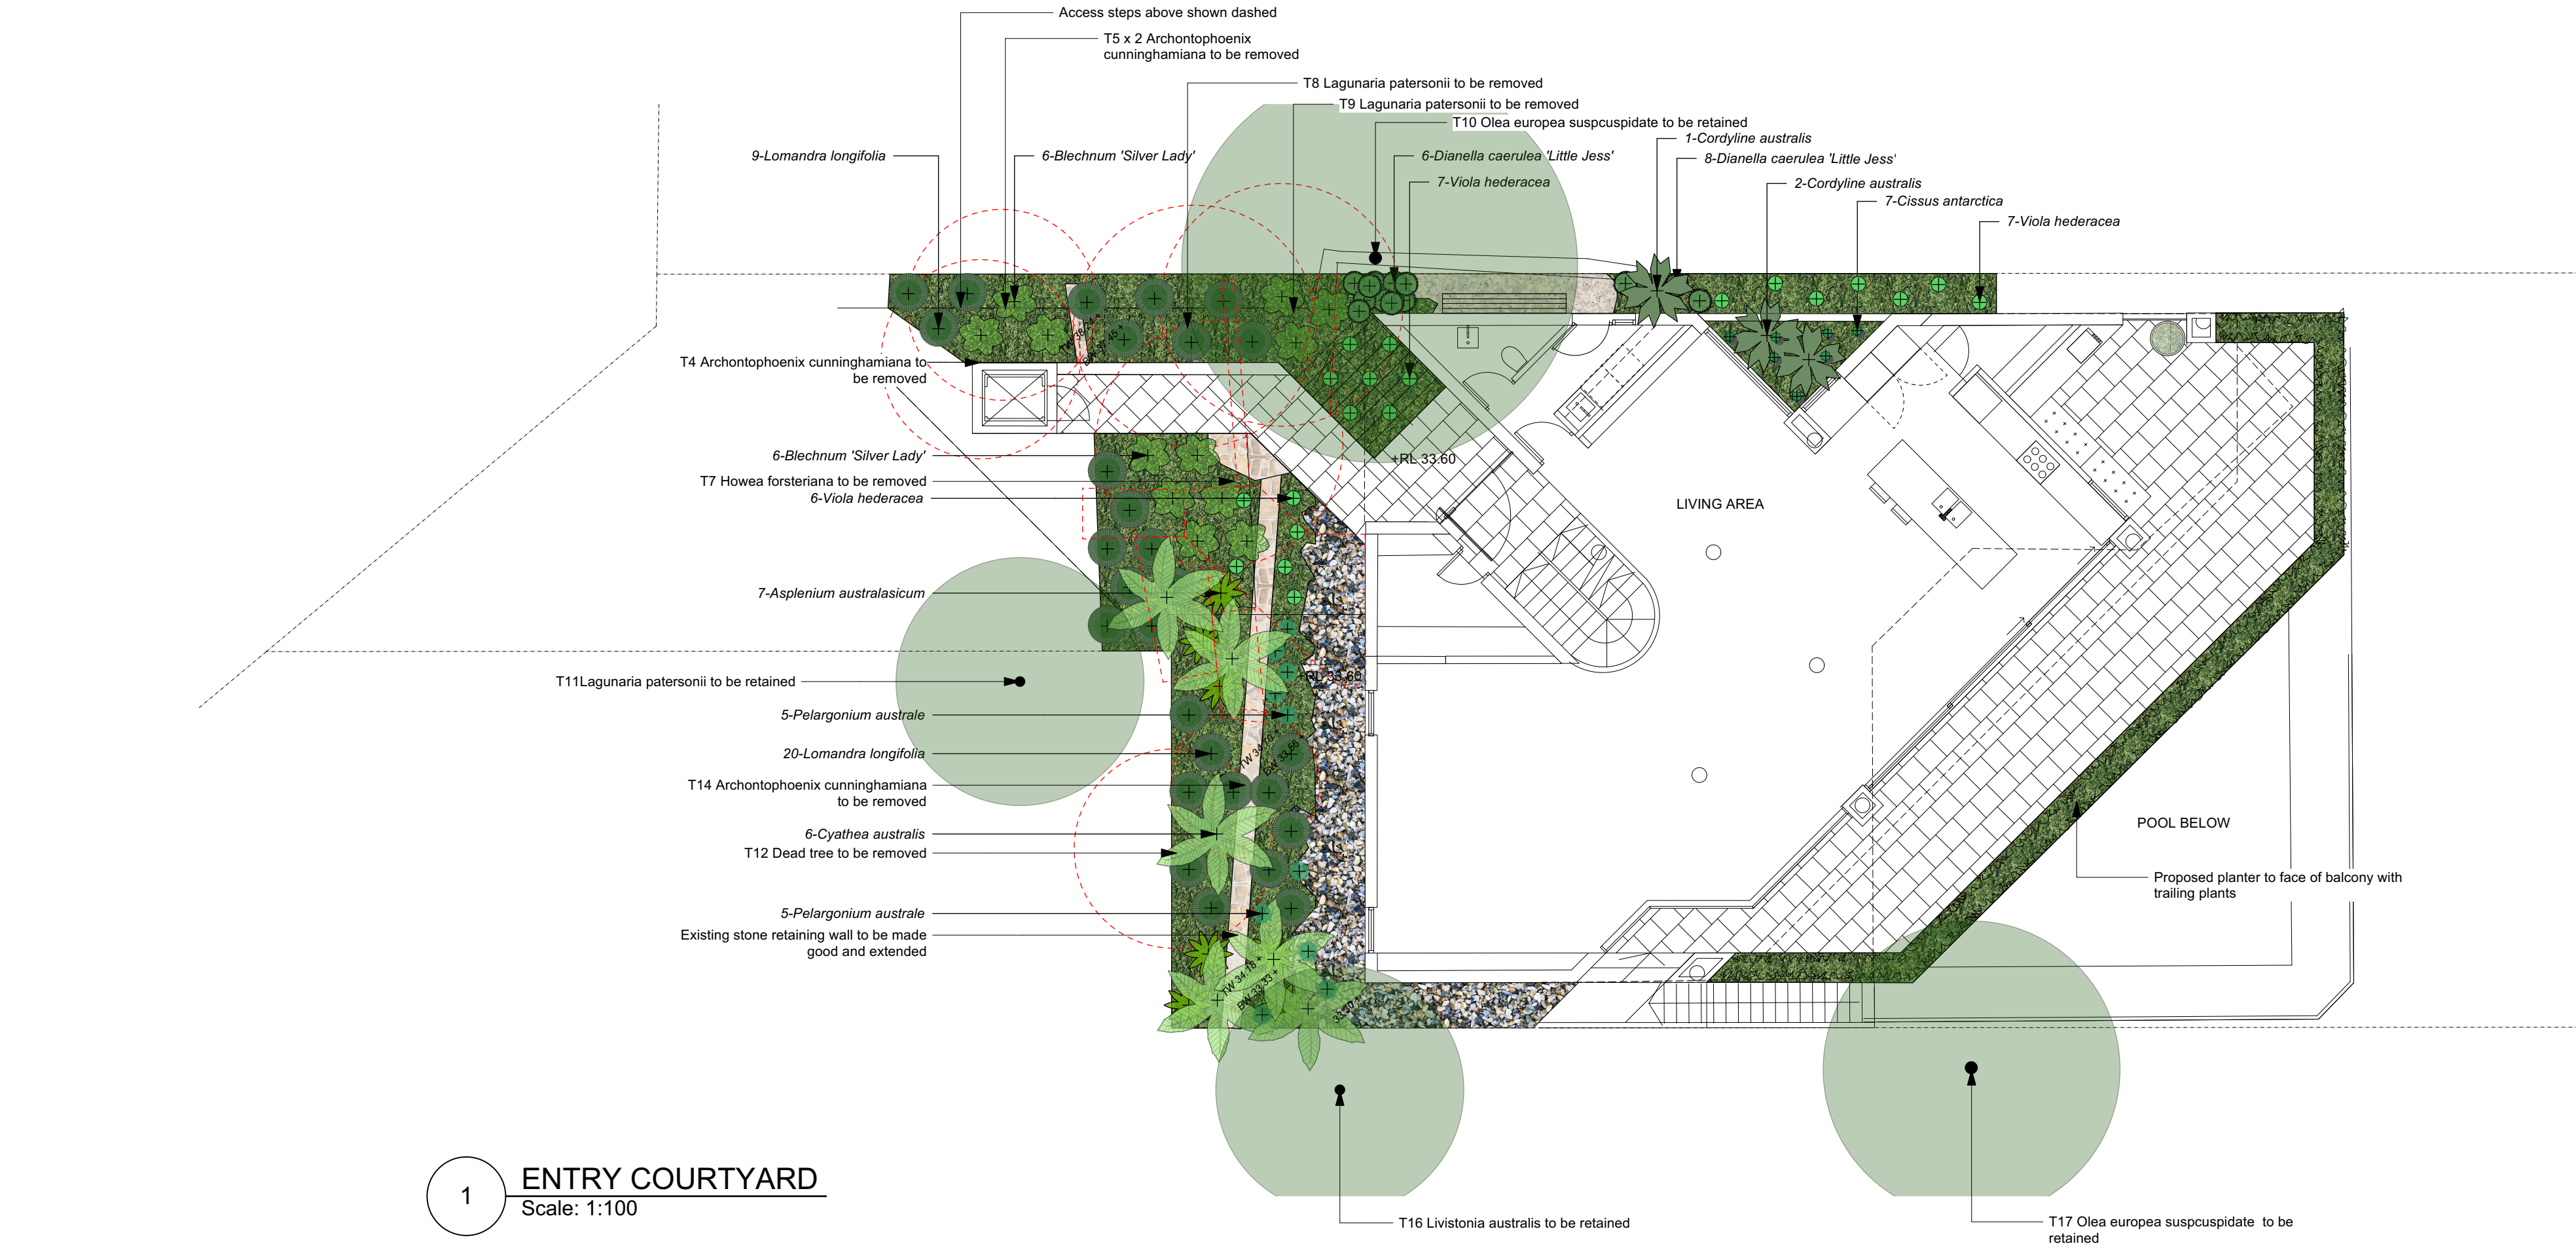

1 ENTRY COURTYARD
Scale: 1:100



Cordyline australis



Dianella 'Little Jess'



Blechnum 'Silver Lady'



Carpobrotus glaucescens



Lomandra longifolia



Cyathea australis

PLANT SCHEDULE					
ID	Botanical Name	Common Name	Size	Qty	Remarks
Trees					
Ct	Cordyline australis	Cabbage Tree	300 mm	3	
Grasses					
Dlj	Dianella caerulea 'Little Jess'	Flax Lily	140 mm	14	
Li	Lomandra longifolia	Mat Rush	140 mm	29	
Groundcovers					
Pa	Pelargonium australe	Austral Storksbill	200 mm	10	
Vh	Viola hederacea	Native Violet	140 mm	20	
Ferns					
Aa	Asplenium australasicum	Birds's Nest Fern	200 mm	7	
Bsl	Blechnum 'Silver Lady'	Silver Lady Fern	200 mm	12	
Cco	Cyathea australis	Rough Tree Fern	2-3m trunks	6	


THE GARDEN SOCIAL

Landscape Architecture + Design
hello@thegardensocial.com.au
thegardensocial.com
0422 629 366

NOTES
THIS DRAWING IS FOR DESIGN GUIDANCE ONLY AND NOT FOR CONSTRUCTION. FINAL DETAILS MUST MEET SITE CONDITIONS, RELEVANT AUTHORITIES AND APPLICABLE BUILDING STANDARDS. VERIFY ALL DIMENSIONS ON SITE WITH DETAILED SITE SURVEY PRIOR TO OFF SITE FABRICATIONS.
ALL WORK MUST BE CARRIED OUT IN ACCORDANCE WITH THE BUILDING CODE OF AUSTRALIA, ALL LOCAL AND STATE GOVERNMENT ORDINANCES AND ALL OTHER RELEVANT AUSTRALIAN STANDARDS AND REGULATIONS.
PLEASE NOTIFY THE GARDEN SOCIAL IMMEDIATELY OF ANY DISCREPENCIES.


PROJECT
QUEENSCLIFF HOUSE
7 Crown Road
Queenscliff NSW 2096

DRAWN
AC
SCALE
1:100 (A2)
DATE
20.08.2021
TITLE
ENTRY COURTYARD LANDSCAPE PLAN

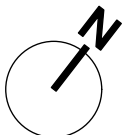

DWG NO
DA03
SHEET #

REV
B

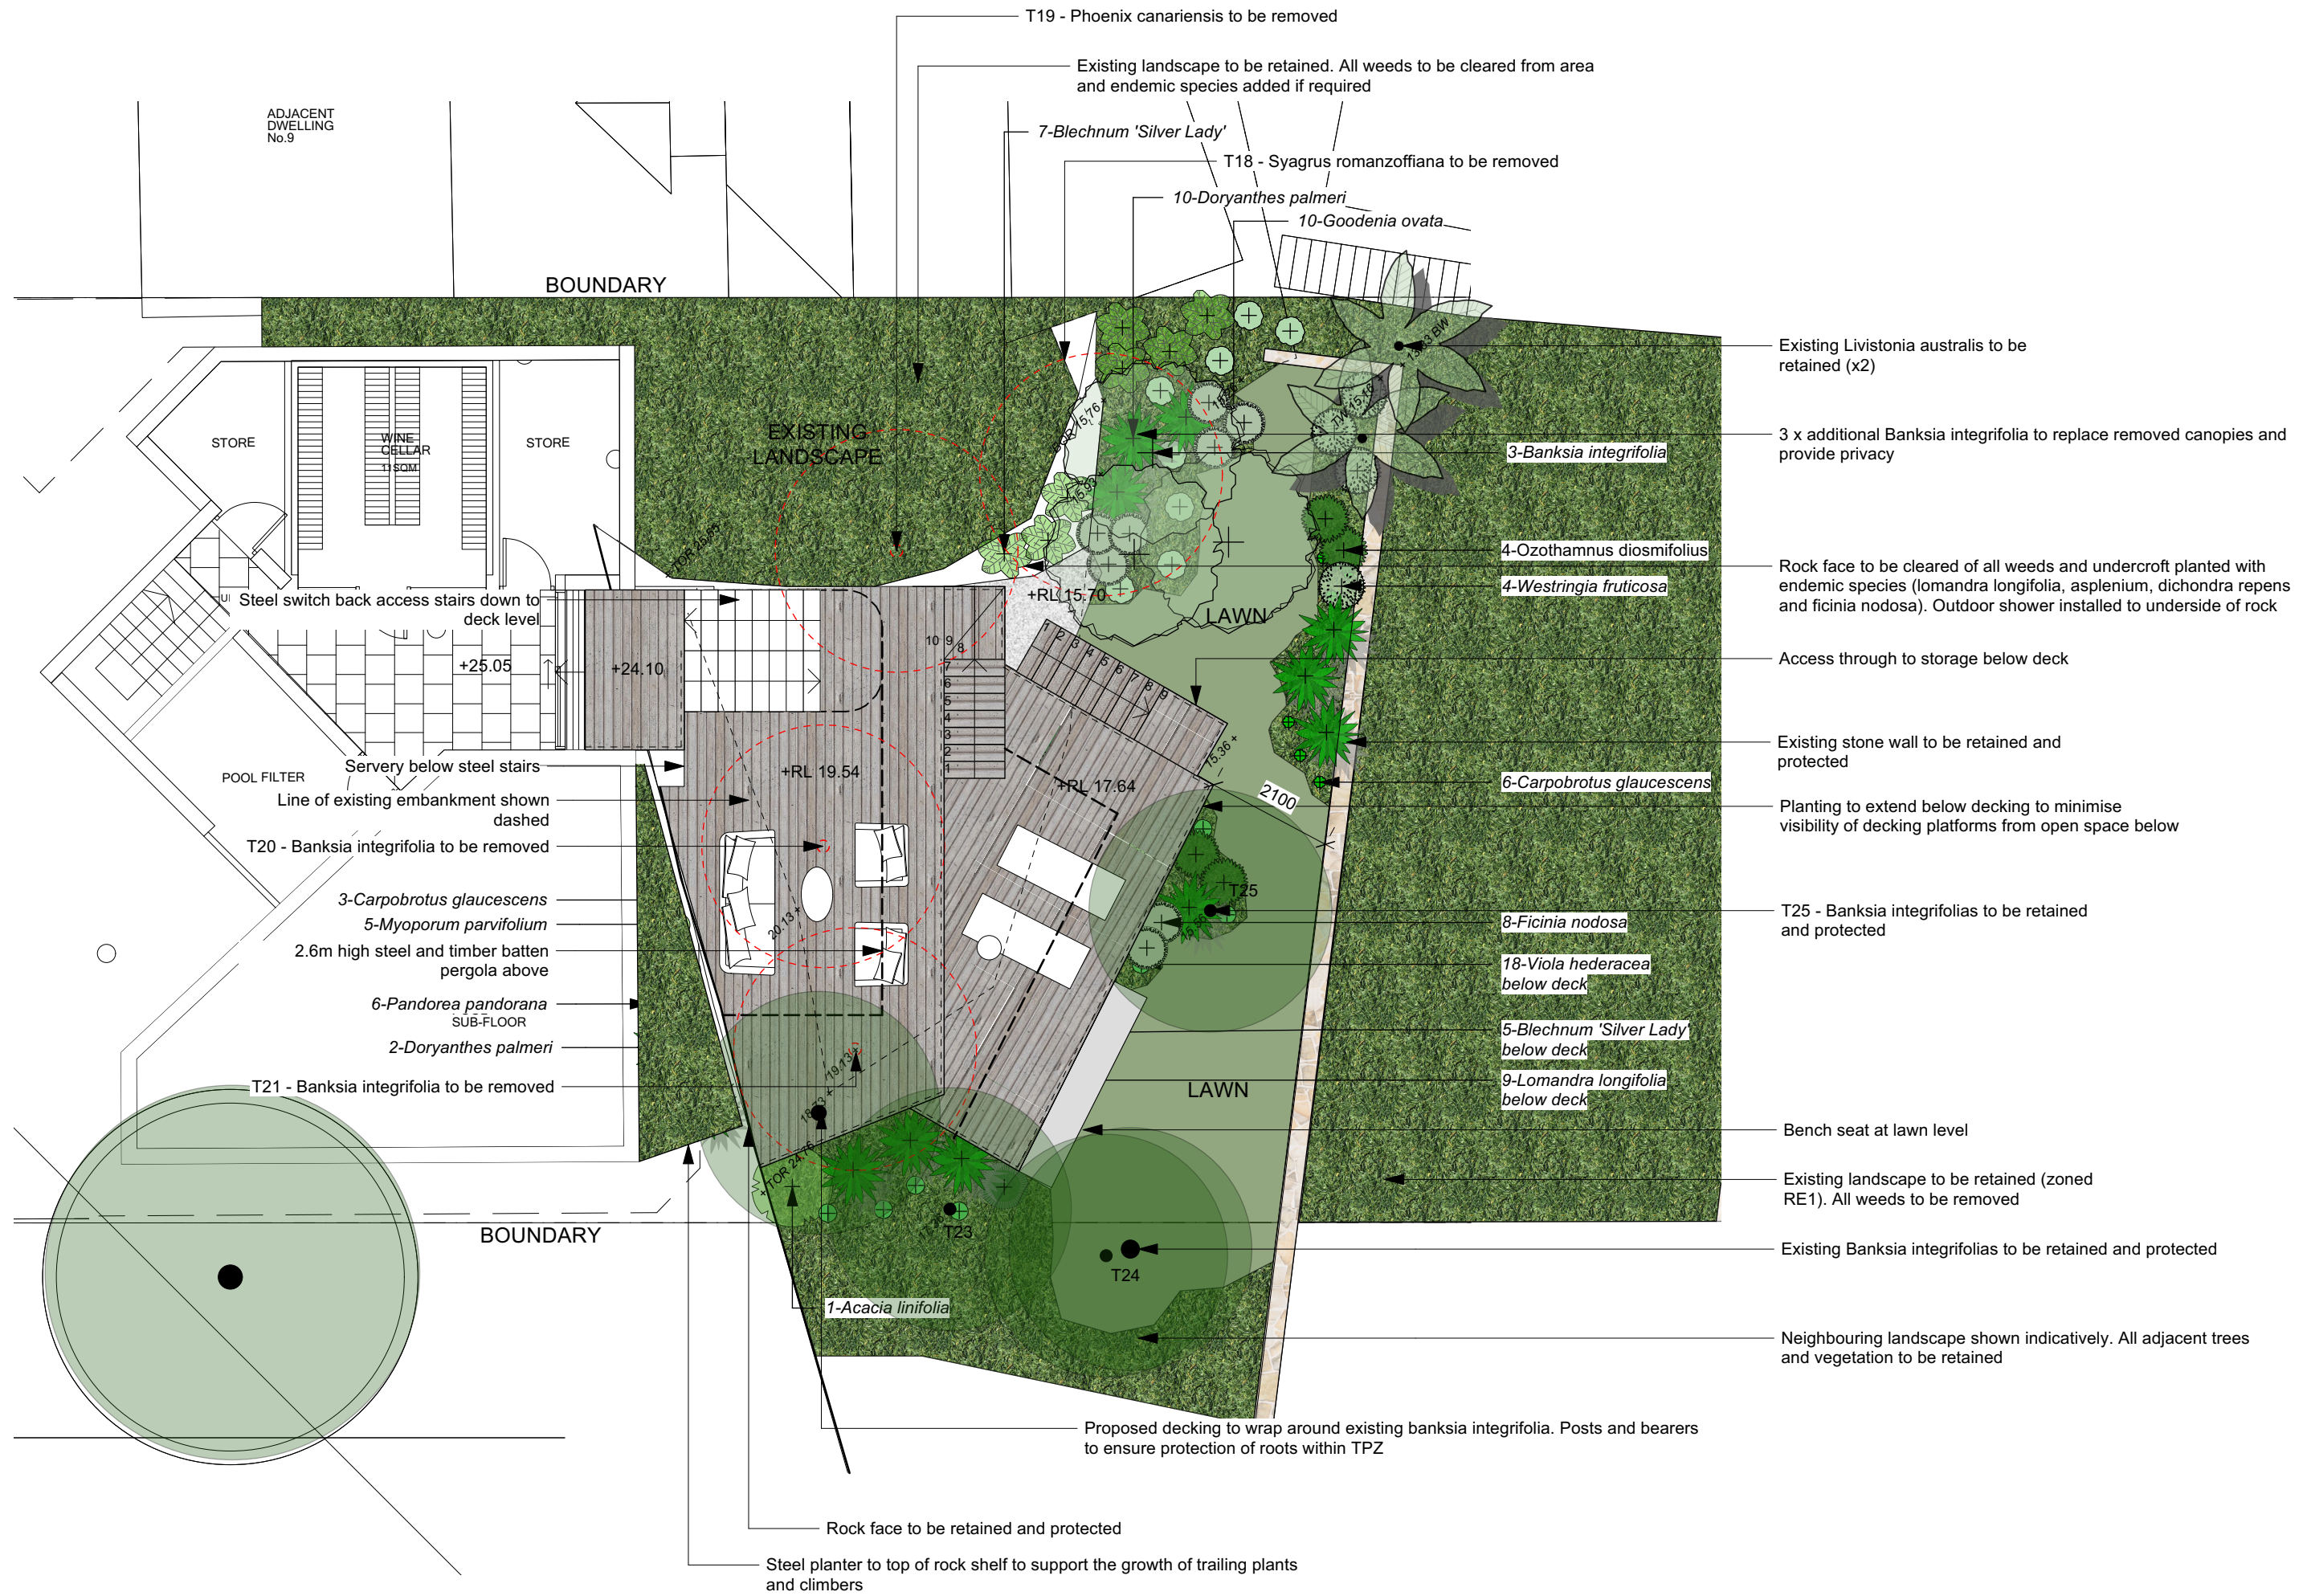

1 LOWER LANDSCAPE
Scale: 1:100



Banksia integrifolia



Ozothamnus



Acacia linifolia



Pandorea pandorana



Westringia fruticosa

PLANT SCHEDULE					
ID	Botanical Name	Common Name	Size	Qty	Remarks
Trees					
BI	Banksia integrifolia	Coastal Banksia	75 Ltr	3	
Shrubs					
Amc	Acacia linifolia	Flax Wattle	200 mm	1	
Dop	Doryanthes palmeri	Spear Lily	300 mm	12	
Od	Ozothamnus diosmifolius	Sago bush	200mm	4	
Wjg	Westringia fruticosa	Coastal rosemary	300 mm	4	
Grasses					
Fn	Ficinia nodosa	Knobby club rush	140mm	8	
LI	Lomandra longifolia	Mat Rush	140 mm	9	
Groundcovers					
Cg	Carpobrotus glaucescens	Pigface	140 mm	9	
GoOv	Goodenia ovata	Hop Goodenia	140 mm	10	
Mp	Myoporum parvifolium	Creeping Boobialla	140 mm	5	
Vh	Viola hederacea	Native Violet	140 mm	18	
Climbers					
Pps	Pandorea pandorana	Wonga Wonga Vine	200mm	6	
Ferns					
Bsl	Blechnum 'Silver Lady'	Silver Lady Fern	200mm	12	

THE GARDEN SOCIAL

Landscape Architecture + Design
hello@thegardensocial.com.au
thegardensocial.com
0422 629 366

NOTES
THIS DRAWING IS FOR DESIGN GUIDANCE ONLY AND NOT FOR CONSTRUCTION. FINAL DETAILS MUST MEET SITE CONDITIONS, RELEVANT AUTHORITIES AND APPLICABLE BUILDING STANDARDS. VERIFY ALL DIMENSIONS ON SITE WITH DETAILED SITE SURVEY PRIOR TO OFF SITE FABRICATIONS.
ALL WORK MUST BE CARRIED OUT IN ACCORDANCE WITH THE BUILDING CODE OF AUSTRALIA, ALL LOCAL AND STATE GOVERNMENT ORDINANCES AND ALL OTHER RELEVANT AUSTRALIAN STANDARDS AND REGULATIONS.
PLEASE NOTIFY THE GARDEN SOCIAL IMMEDIATELY OF ANY DISCREPENCIES.

PROJECT
QUEENSCLIFF HOUSE
7 Crown Road
Queenscliff NSW 2096

DRAWN
AC

SCALE
1:100 [A2]

DATE
20.08.2021

TITLE
LOWER LANDSCAPE



DWG NO
DA04
SHEET #

REV
B