
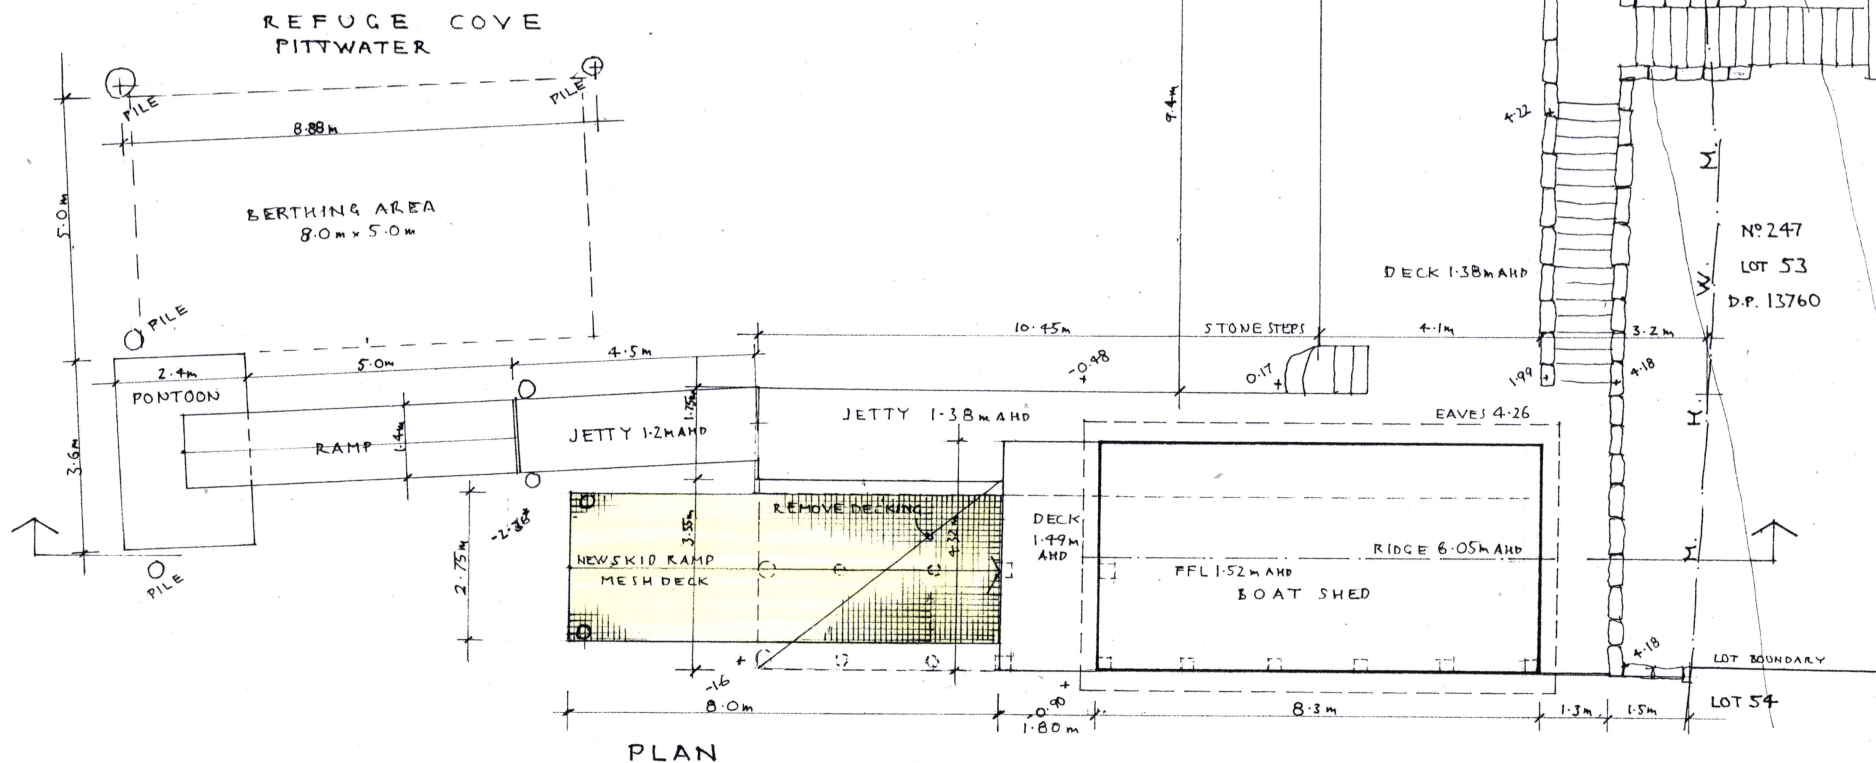


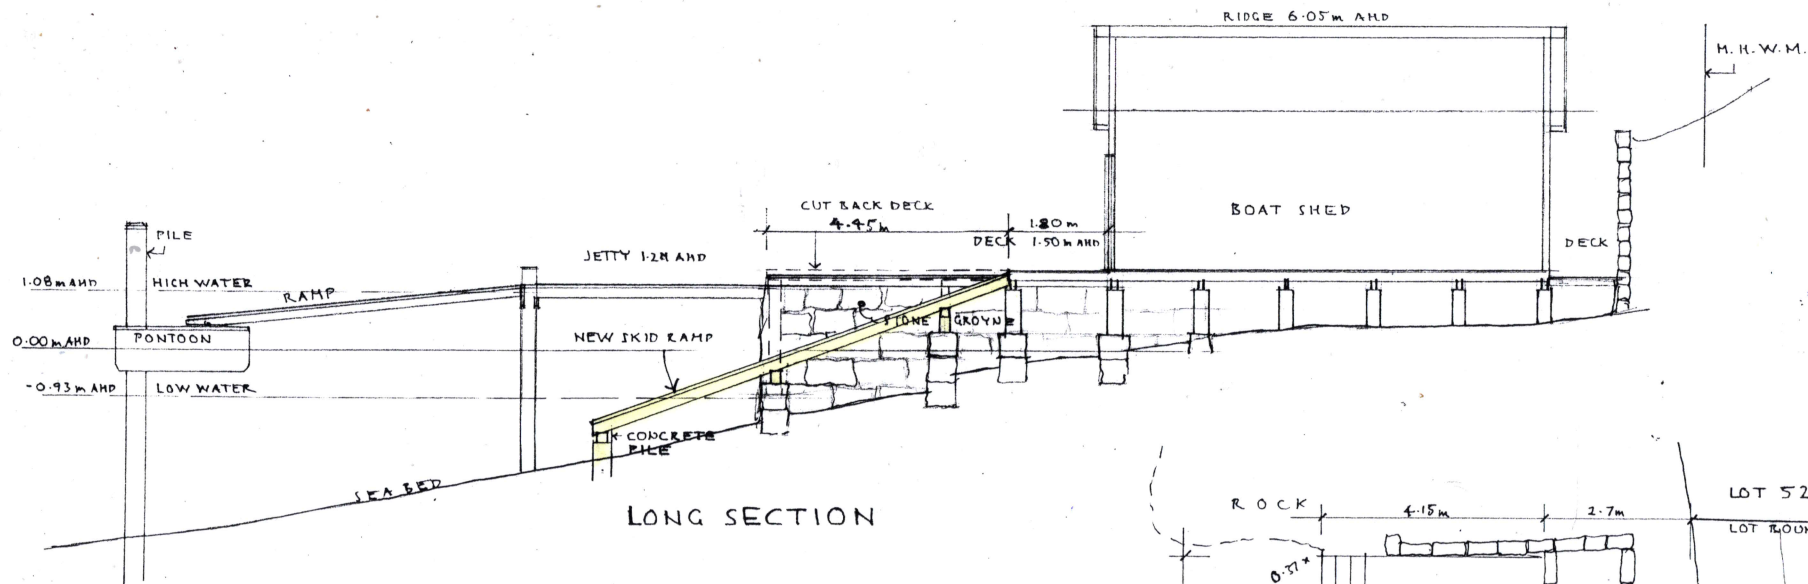

B: AMENDED 5.3.25

A: AMENDED 7.1.25

Stephen Crosby & Assoc.
Pty. Ltd.

SCOTLAND ISLAND
PO Box 204 Church Pt. NSW 2105
M: 0409 047 513 E: scrosby@internode.on.net
Job

**BOAT SHED &
SKID RAMP,
JETTY, RAMP
& PONTON**

240 HUDSON PDE.
CLAREVILLE
Lot 53 DP 13760

For T. BUI

Drawing

**PLAN &
SECTION**

Scale 1: 100 AT A3

Date JULY 2023

Drawn S.C.

Drawing Number

2063 - DA 01^B