



WINTER 9am

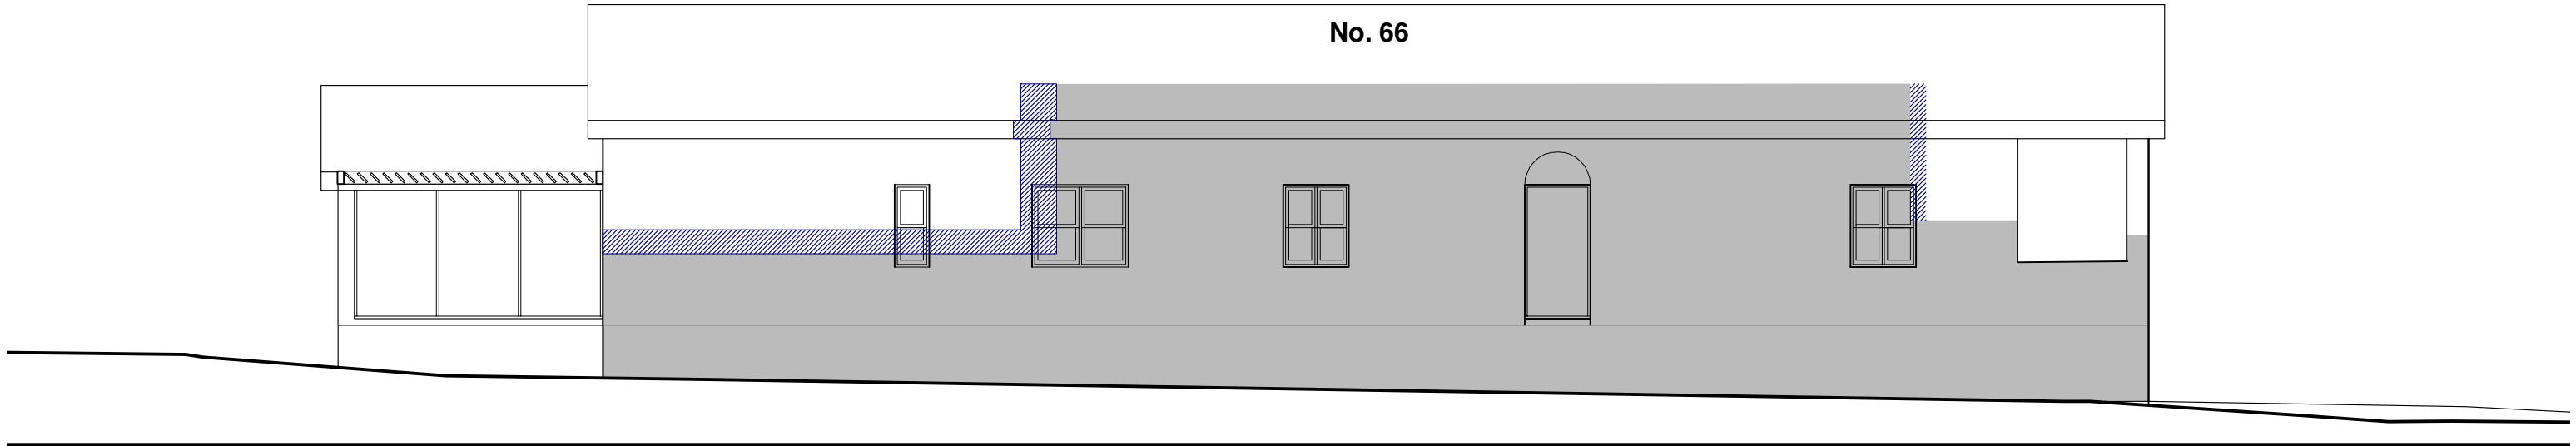

WINTER 12pm

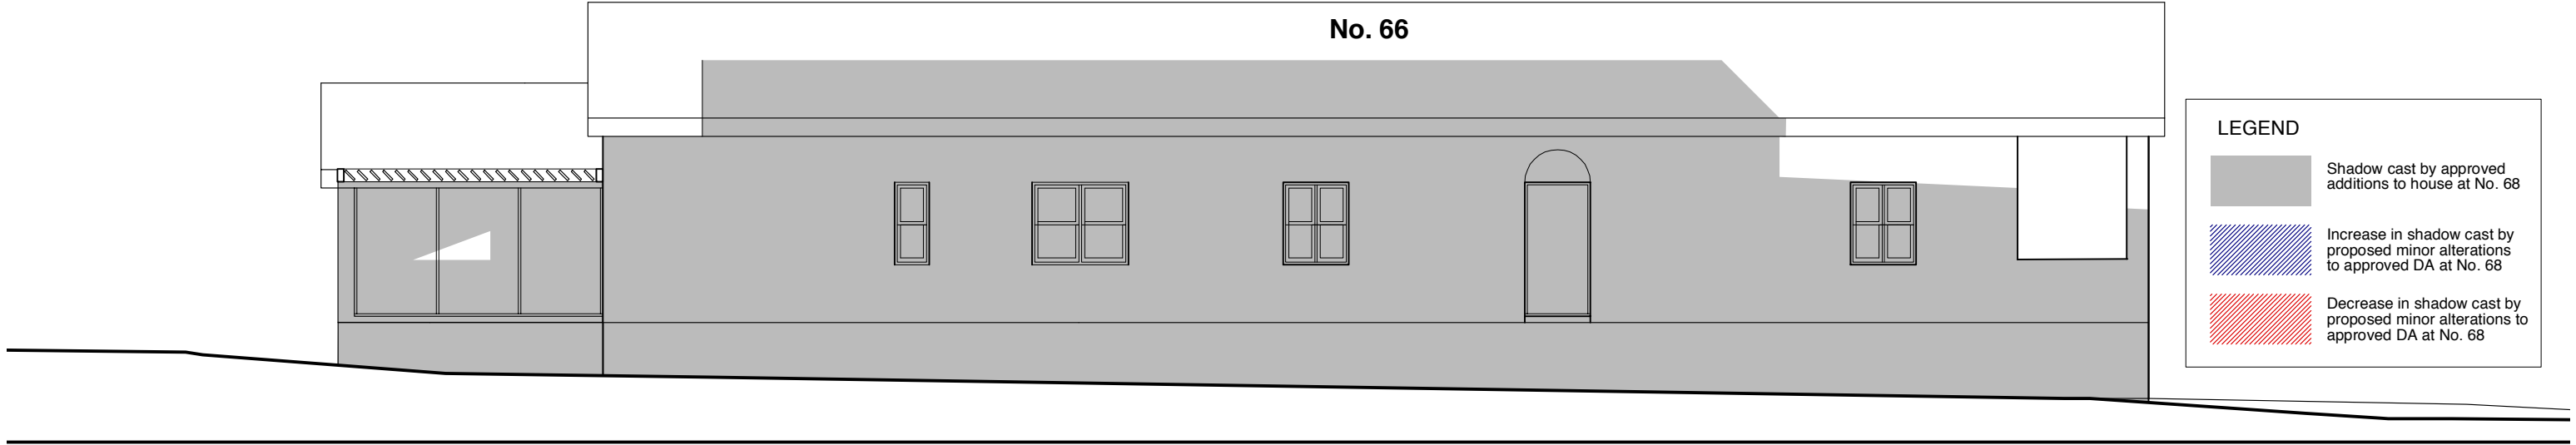

LEGEND

Shadow cast by approved additions to house at No. 68

Increase in shadow cast by proposed minor alterations to approved DA at No. 68

Decrease in shadow cast by proposed minor alterations to approved DA at No. 68


WINTER 3pm

notes

- Any discrepancies to be brought to the Architect's attention.
- Use figure dimension in preference to scaling.
- Only scale under direction from Architect.
- Builder to examine site and verify conditions and dimensions.
- This drawing remains the property of the Architects.
- Client is granted conditional licence to use drawings.
- Transfer of the licence is prohibited.
- Architect reserves the right to terminate the licence.
- Reproduction of the drawing in whole or part is prohibited.
- Electronic data transfer should be scanned for viruses before use.
- Any loss or damage (incl. consequential damage) caused to the recipient of electronic data, by its direct or indirect use, is not the liability of the architect.
- Refer to hard copies for accuracy of electronic data.
- © Copyright reserved by the Architects.

revisions

no	amendment	date
A	Sketch Plan issue	25/02/10
B	Revised Sketch Plan issue	10/03/10
C	Preliminary Section 96 issue	15/04/10
D	Preliminary Section 96 issue	02/06/10
E	Section 96 issue	18/06/10

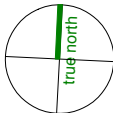

WATERSHED
DESIGN

ARCHITECTURE + INTERIORS
WATERSHEDDESIGN.COM.AU

Suite 5 200 Pittwater Road
Manly NSW 2095
PHONE 02 9977 1076
FAX 02 9976 0625
info@watersheddesign.com.au

client

Georgi Coward

project

Alterations and Additions

address

68 Birkley Rd, Manly

title

Shadow Diagrams - June 21st Elevations

job no

10008

drawn

mg/jw

checked

mk

scale

1:100 @A3

drawing no

SD04

issue

E

10008-07 Shadow Diagrams E
Printed 18/06/10