


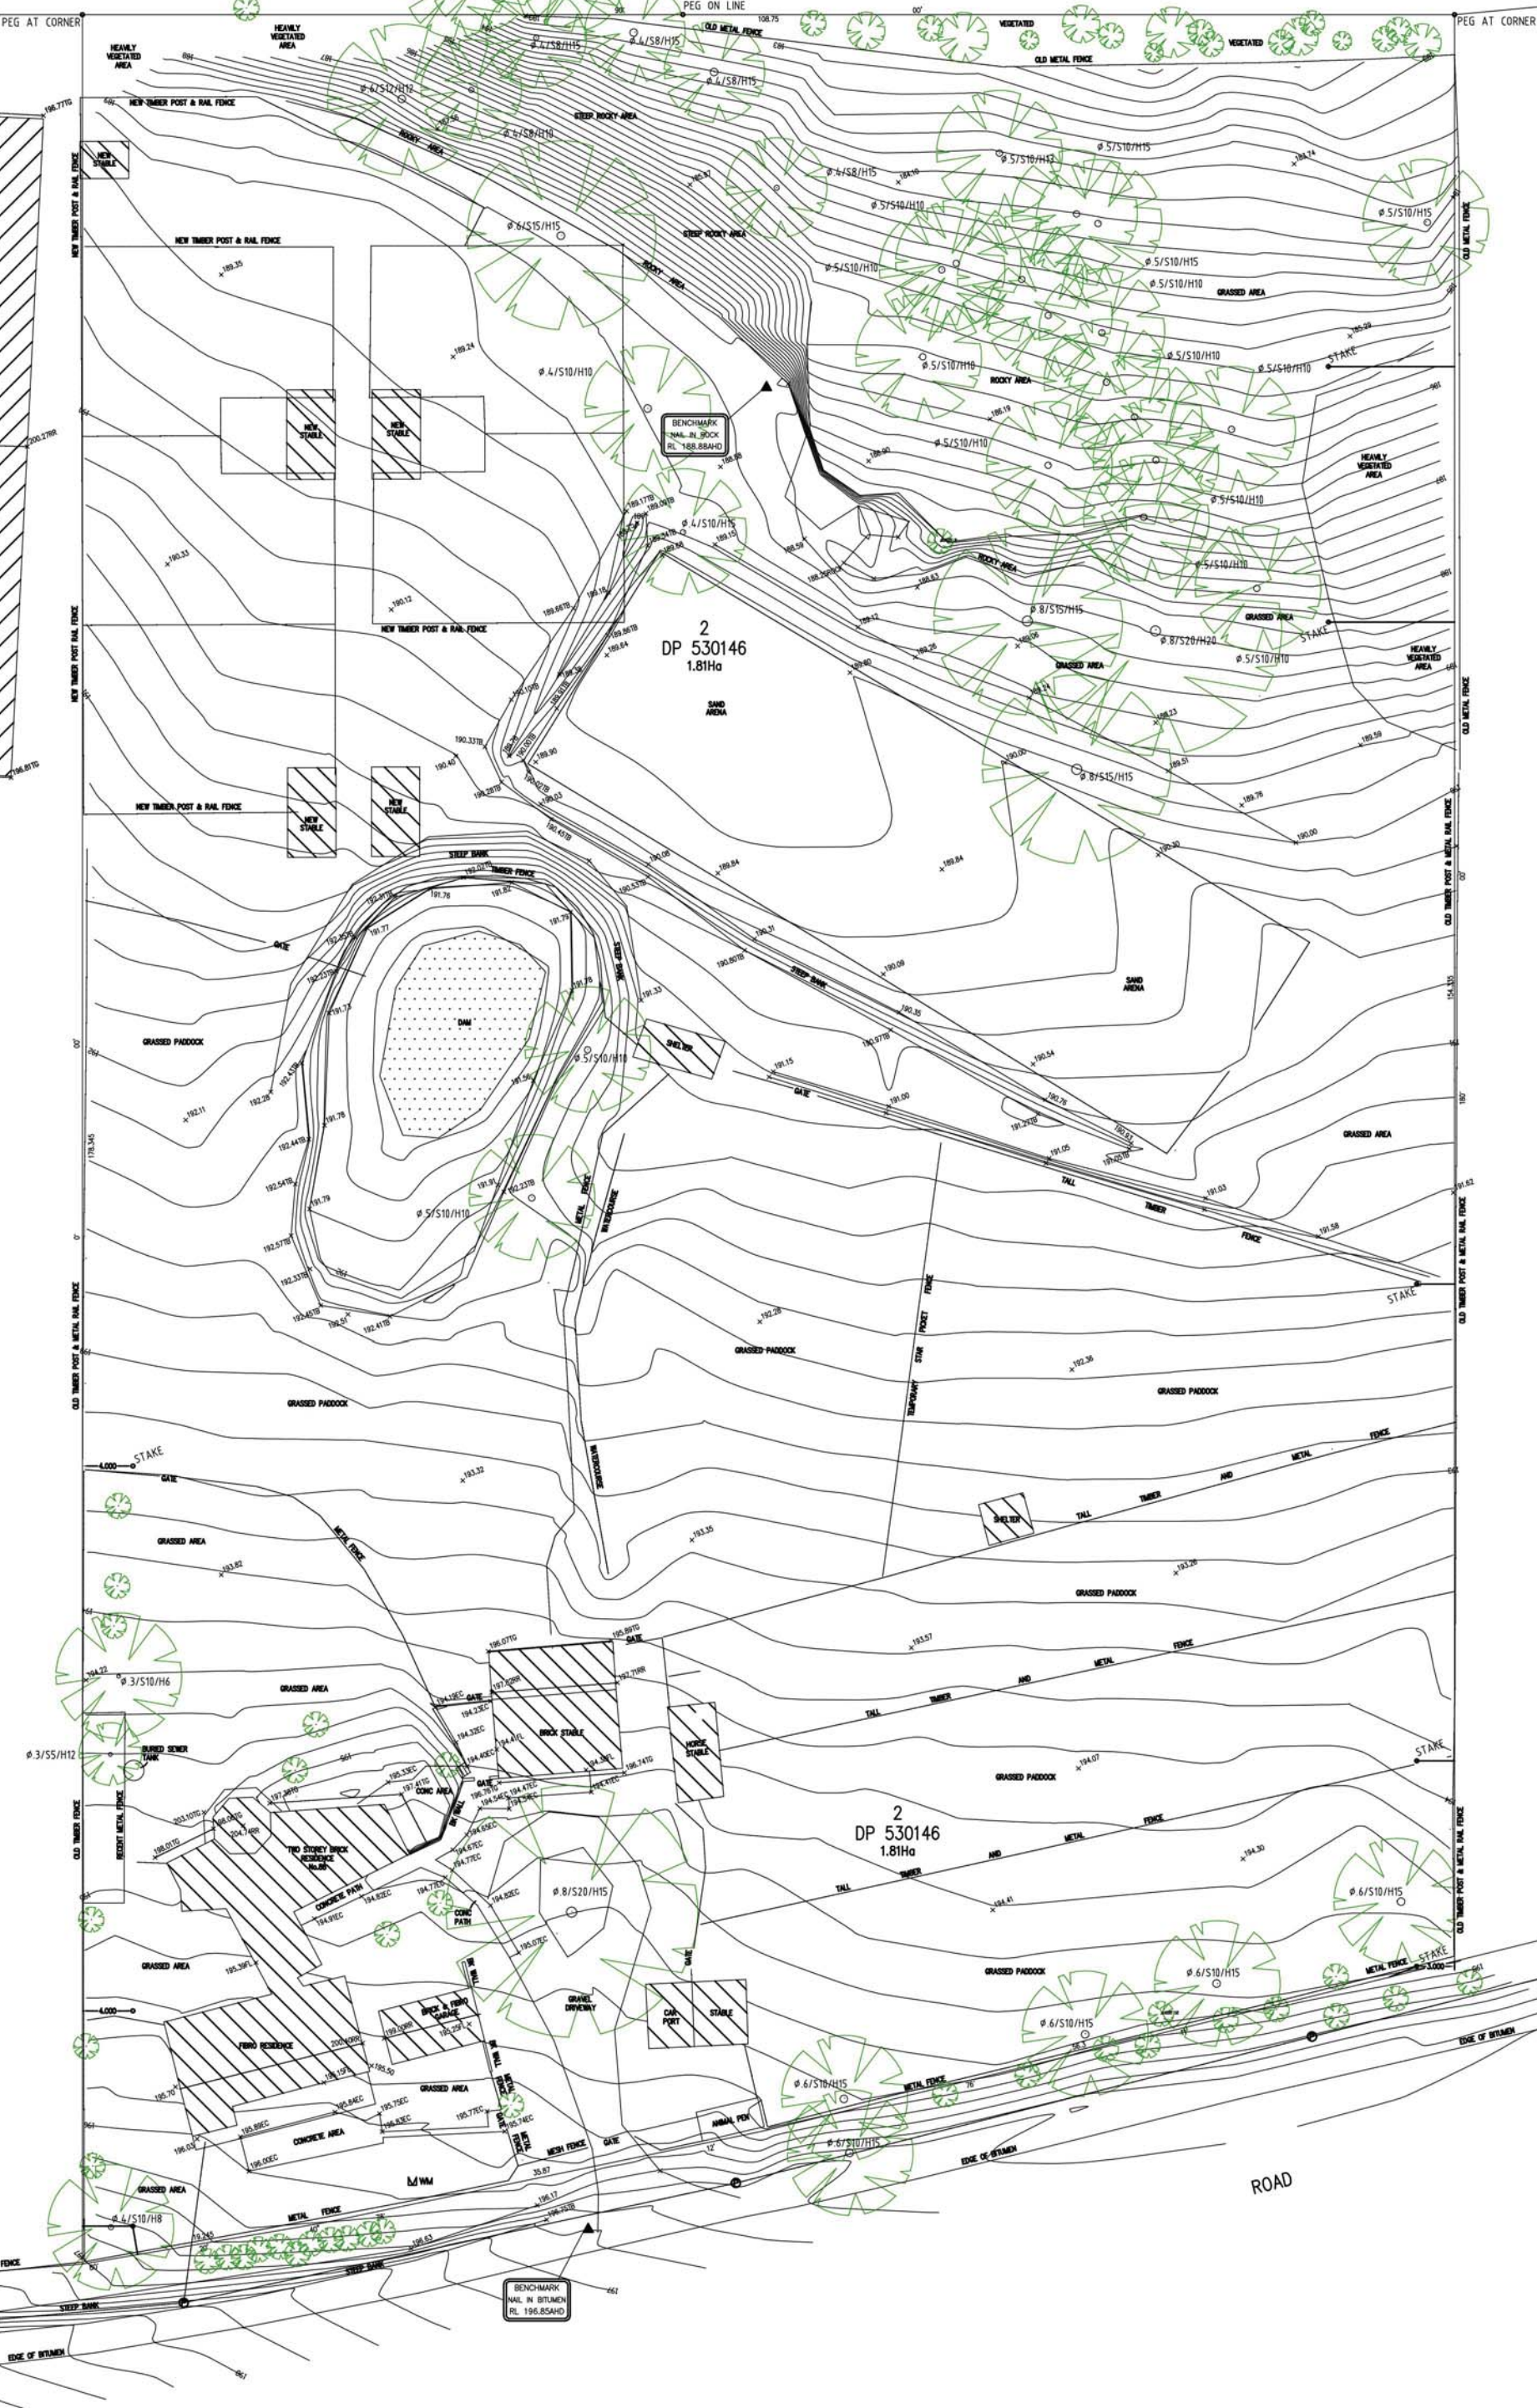

120  
DP 752017

120  
DP 752017

PROJECT NAME ; COVERED HORSE ARENA

DRAWN BY; G.SANDERSON

DATE 28/03/19

SCALE 1.500

DRAWING TITLE  
CURENT PLAN

SHEET SIZE;A3

DRAWING NO.A01


REVISION

A. TITLE BLOCK

ADDRESS;88 BOORALIE RD,  
TERREY HILLS 2084  
NSW





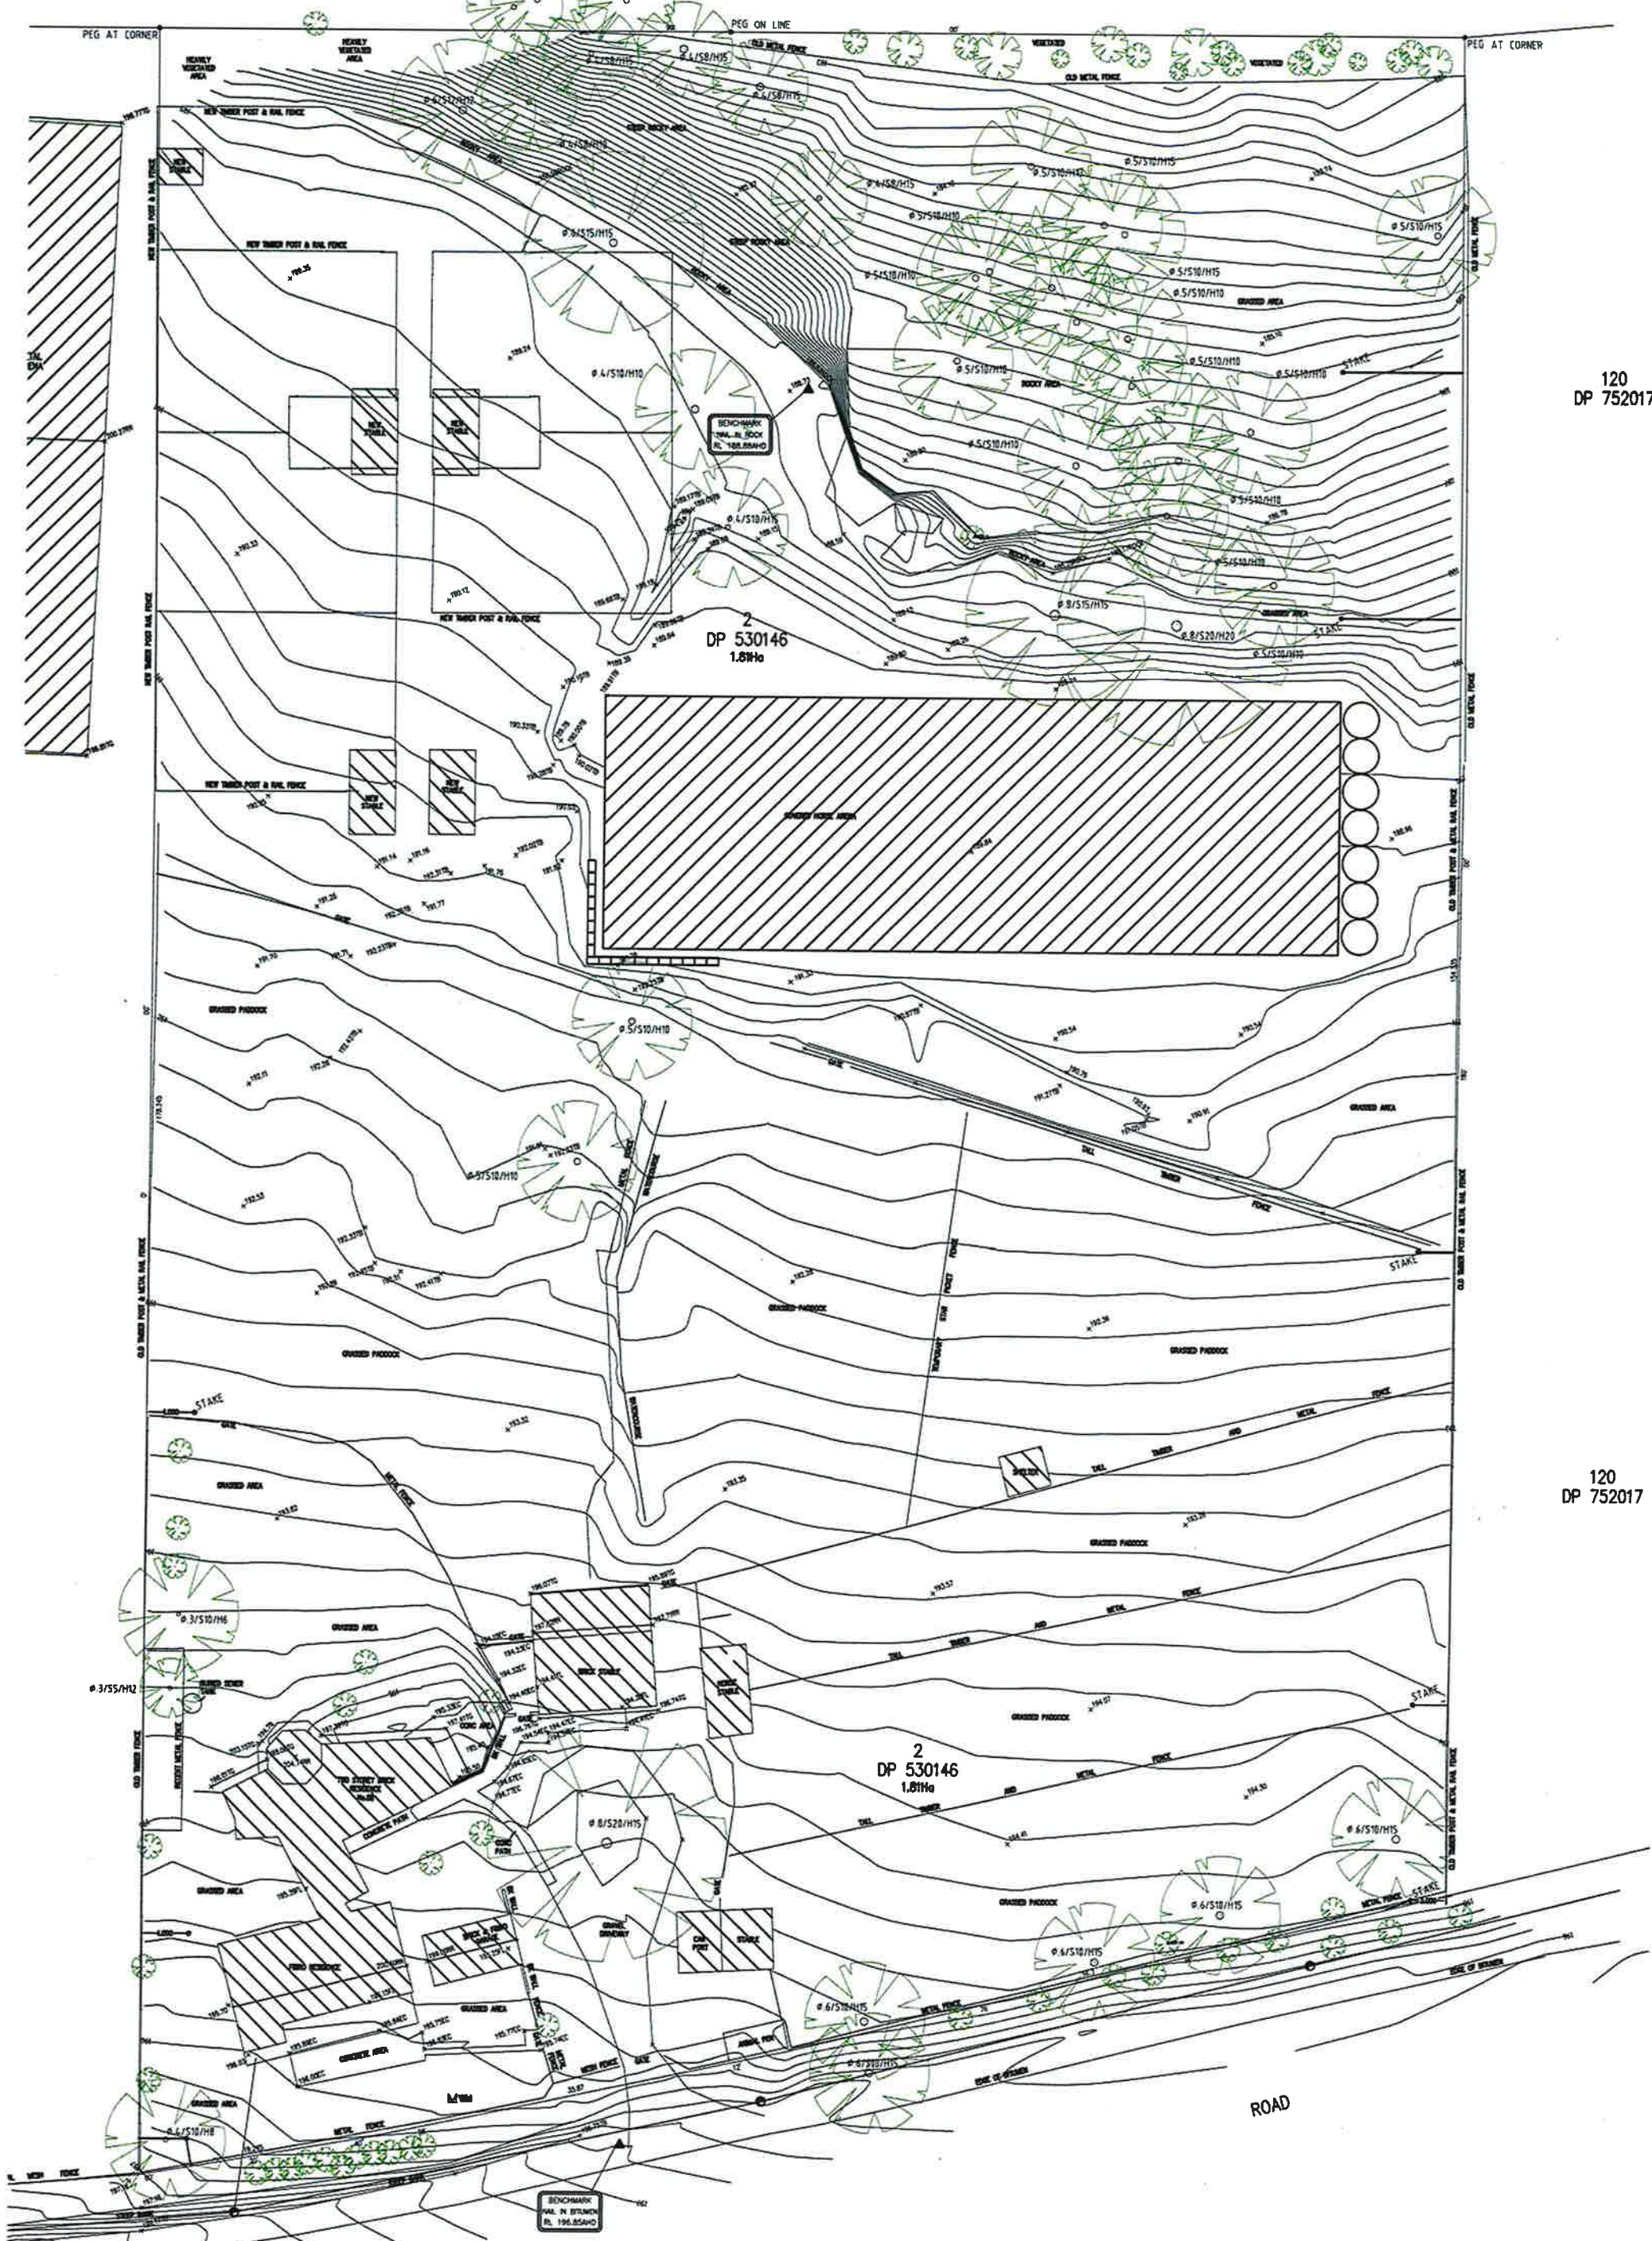

120  
DP 752017

120  
DP 752017

PROJECT NAME ; COVERED HORSE ARENA  
DRAWN BY; G.SANDERSON

REVISION  
A. TITLE BLOCK

DATE 28/03/19  
SCALE 1:500

DRAWING TITLE  
PROPOSED PLAN

SHEET SIZE; A3  
DRAWING NO. A02

ADDRESS; 88 BOORALIE RD,  
TERREY HILLS 2084  
N.S.W.

