

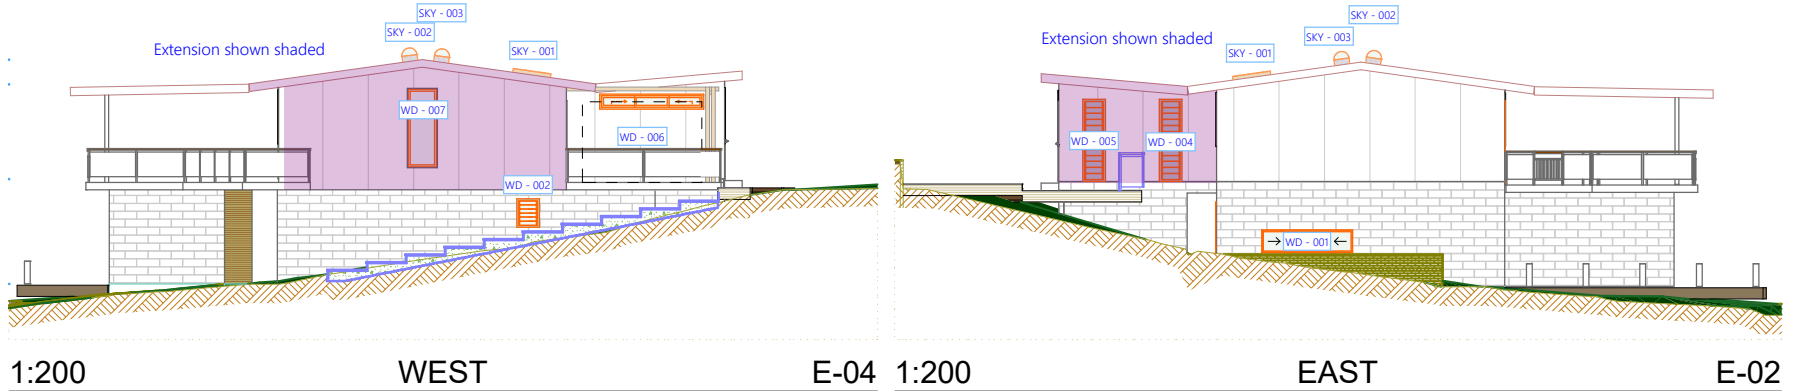
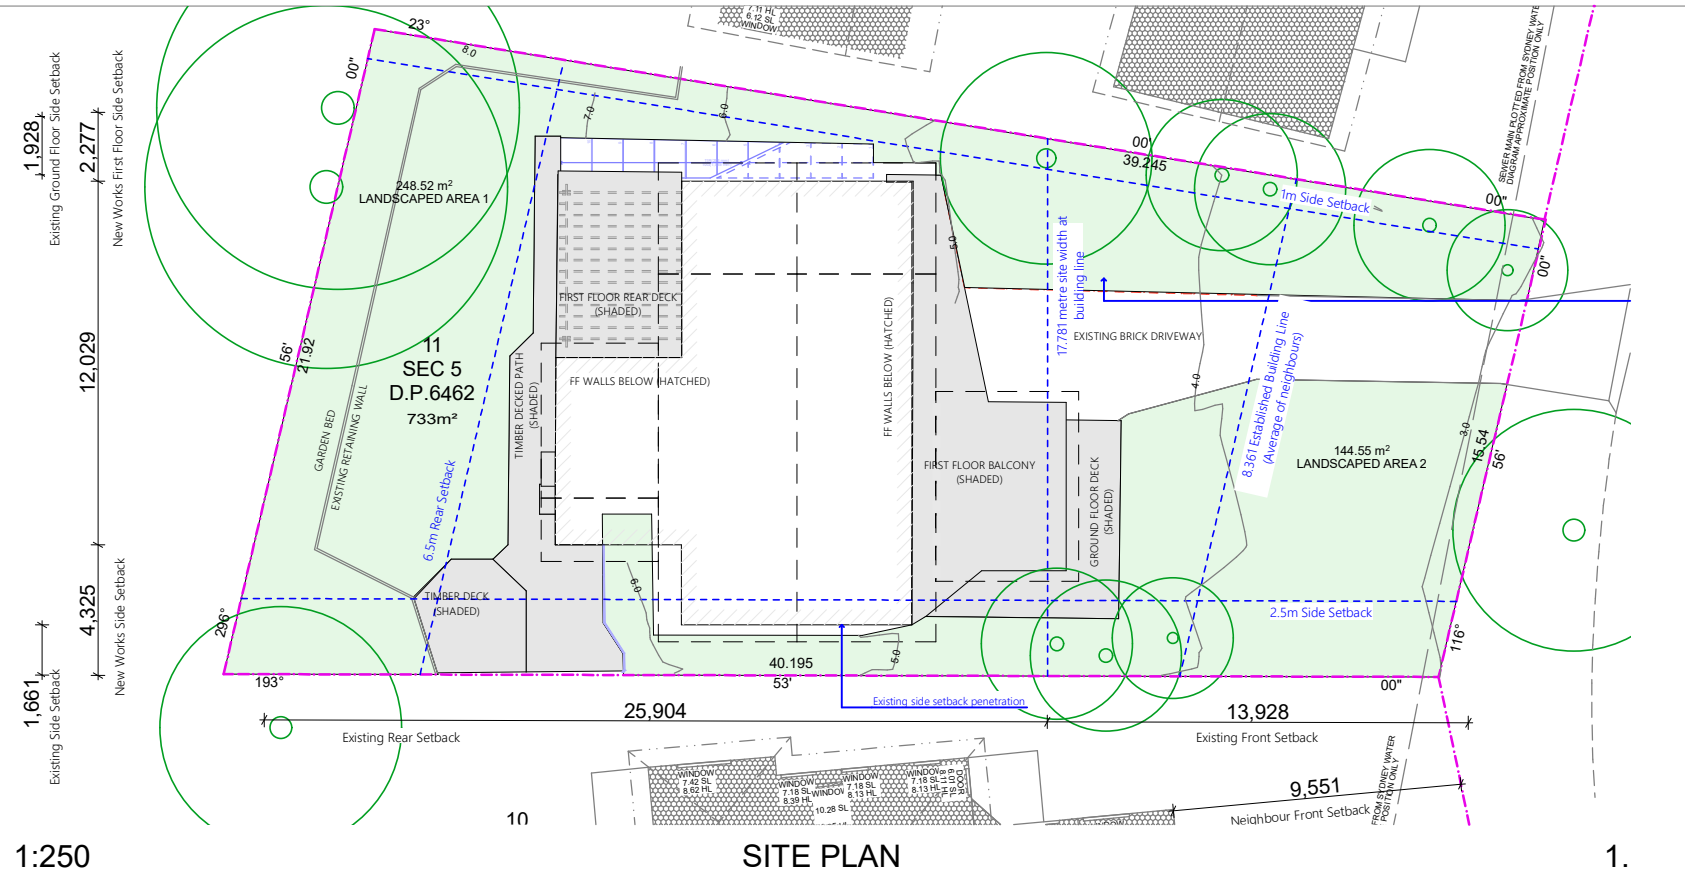


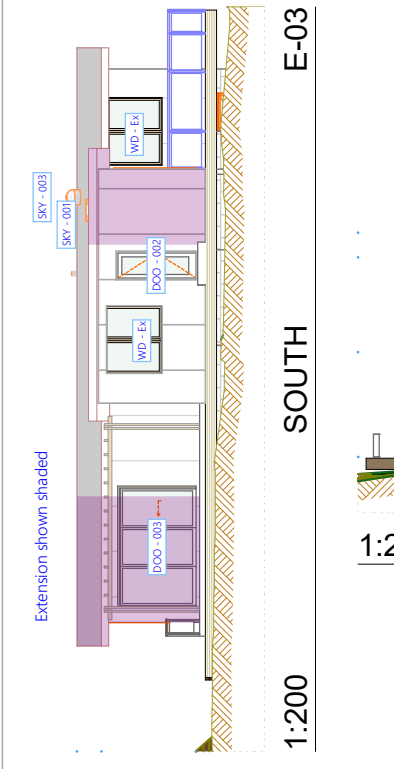

Level 1, 152-160 Hunter St
Newcastle, NSW
AUSTRALIA 2300
Ph: 0481 781 757
kaleidotecture.com.au

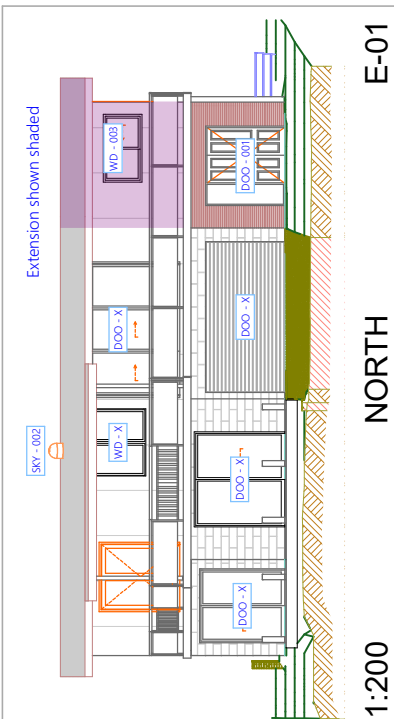

COPYRIGHT - KALEIDOTECTURE BUILDING DESIGN - DRAWINGS
ISSUED FOR NOTIFICATION ONLY - NOT FOR CONSTRUCTION

10 The Crescent, North Narrabeen, NSW 2101
LOT:11 DP: 6462
Crescent House

Stage:
Notification

Status:
Submitted for Approval

Job:
1710CRE



Drawing Title:
A.07 Neighbour Notification

Issue:
05

Scale:
1:200, 1:250 @ A4