


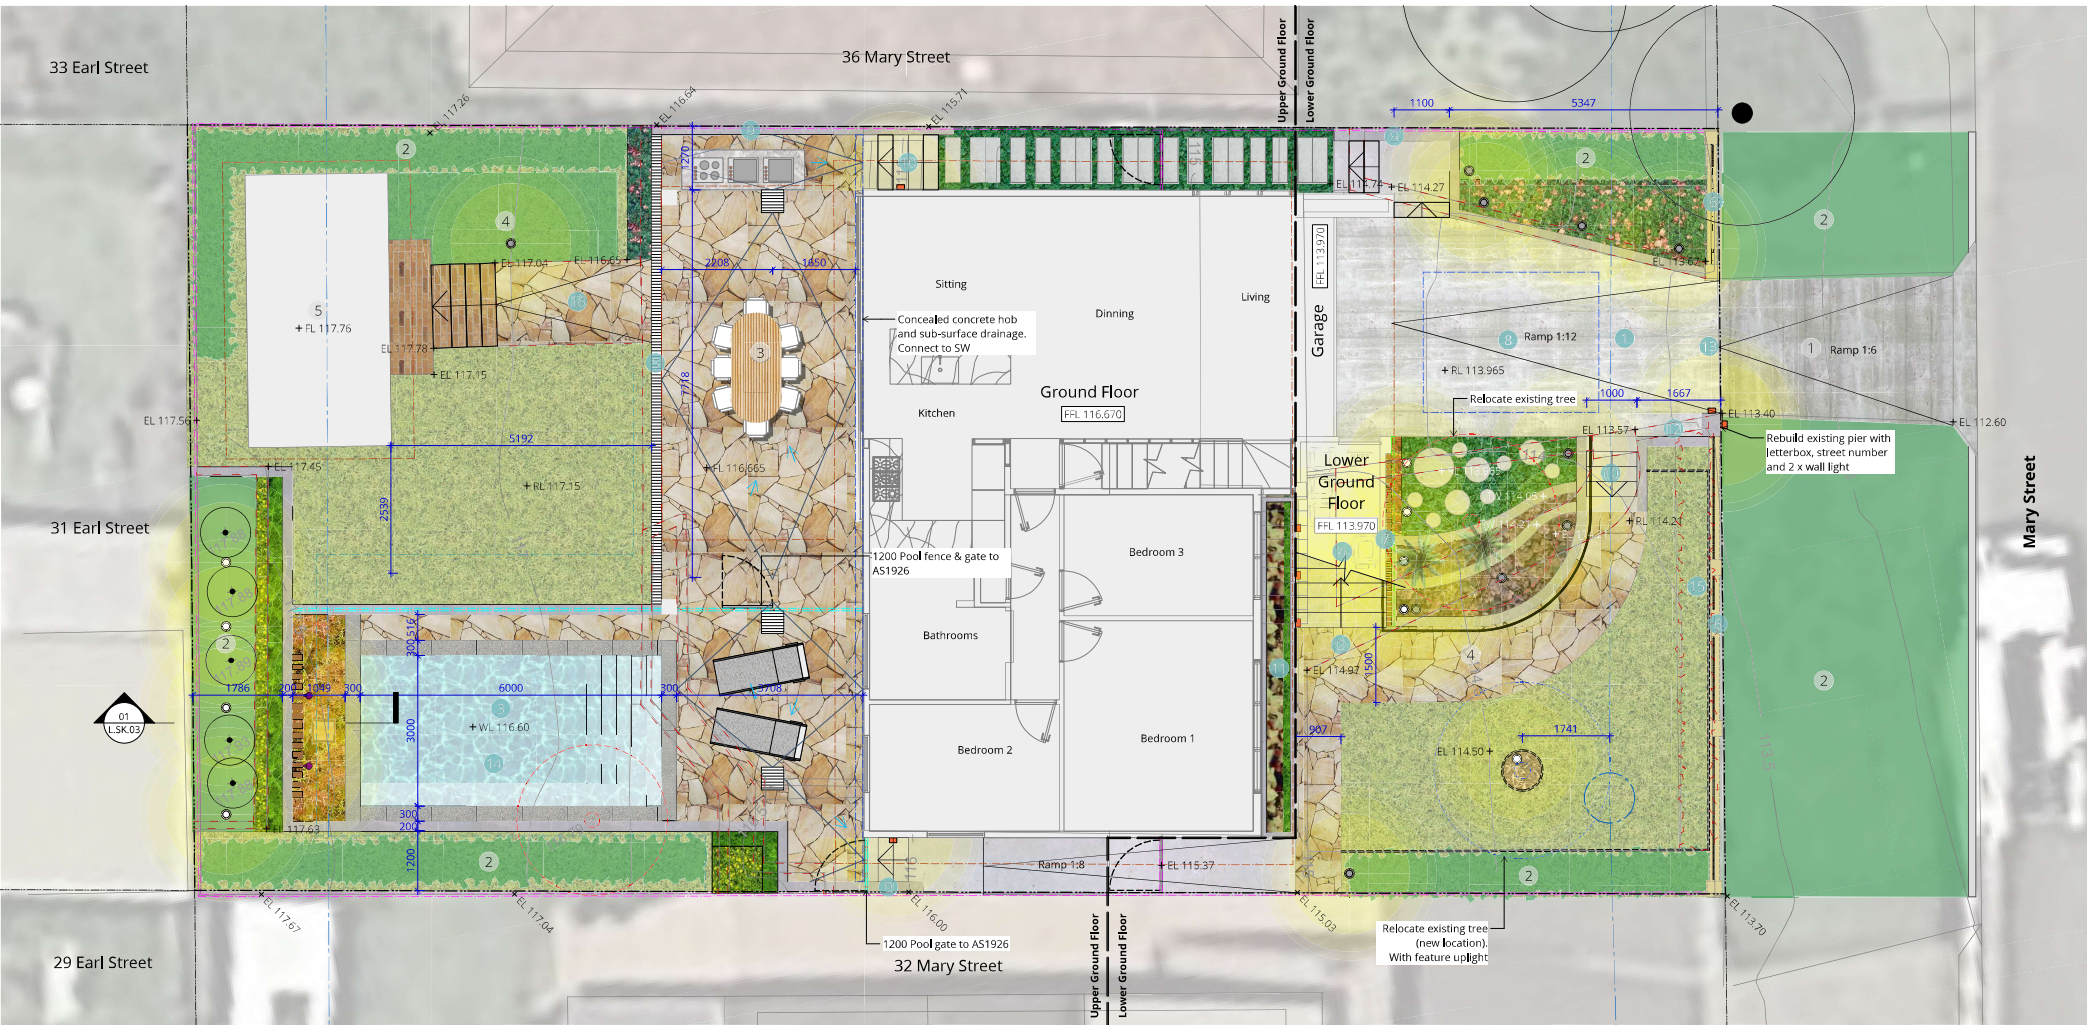

Legend

EXISTING ELEMENTS 1 Crossover retained 2 Vegetation retained 3 Outdoor living area 4 Zen garden 5 Laundry shed	BOUNDARIES Water tank below Retaining wall for boundary Replace existing stairs Rebuild planter with facade waterproofing Rebuild retaining wall New screen connection with existing crossover Stepping bridge 400 depth Vegetation removed Replace path	GENERAL Building Gate Dismantle Water elements - temporary structure Fencing - general Fencing - pool fencing to AS1926 Trails screen Decorative timber balustrade screen Handrail	DRAINAGE TYPE Sewer Ag line connect to SW Drainage line SW pit Stop drain	FURNITURE AND FITTINGS Proposed seating Gate Table setting Feature pot LED uplight Ballast light LED downlight Feature walllight Deck chair BBQ Sculpture	PAVEMENTS Existing concrete pavement Existing brick Brick concrete Stone tiles on slab Stepping stones Coarse aggregate 300x600 tile coping Walls & Edges Existing wall Strandings Weathering sandridge Proposed 100mm concrete kerbs Retaining masonry wall	PLANTING Turf PMSB - shrubs & groundcovers mix sun PMSB - shrubs & groundcovers mix shade PMSB - stepping stone mix shade PMSB - screen hedge flow shade PMSB - feature planting shade PMSB - linkers mix PMSB - uplighter planting mix Existing vegetation retained	TREES Existing tree To be protected and retained Refer ARBORISTS REPORT Existing tree To be removed Refer ARBORISTS REPORT Existing tree To be retained Refer ARBORISTS REPORT Proposed tree Refer PLANTING PLAN Proposed specimen trees Refer PLANTING PLAN Tree protection zone Refer ARBORISTS REPORT Structural support zone Refer ARBORISTS REPORT	NOTES 1. Site all new plant species not on schedule on the time of plant ordering it should be brought to the attention of the client and approved by the client. 2. Supplementary species should be recommended by the contractor for approval by the client and approved by the client. 3. Communal areas and walkways are to be designed and constructed in accordance with AS1428 and AS1429 requirements. 4. Retaining and gates are to be designed and constructed in accordance with AS1926. 5. All planting areas are to be mulched as specified. 6. All planting areas are to be mulched as specified. 7. Tree species are to be selected in accordance with AS2303 and to the minimum pot sizes shown. 8. Feature pots are to include reservoir for drainage to prevent leaking on pavement areas.
--	--	--	---	---	--	--	---	---

DRAWING NUMBER
L.SK.01

DRAWING NAME
Landscape Sketch Plan

REVISION
E

PROJECT NAME AND ADDRESS
**Private Residence
34 Mary Street, Beacon Hill**

CONSULTANTS
THREE LETTERS
Ph: 0422 781 640
hello@reelletters.com.au

DRAWINGS BY
scape
LANDSCAPE ARCHITECTURE
Suite 5 / 15 The Corso
Manly NSW 2095
www.sapedesign.com.au

PROJECT NUMBER
SD-21421

DRAWING DATE
4/11/21

SCALE
1:50

SCALE BAR
0 0.5 1.0 1.5 2.0 2.5M


STATUS
FOR APPROVAL

CLIENT NAME
H & R Kegg

DRAWN BY
ND/ZZ

CHECKED BY
CH

NOT FOR CONSTRUCTION

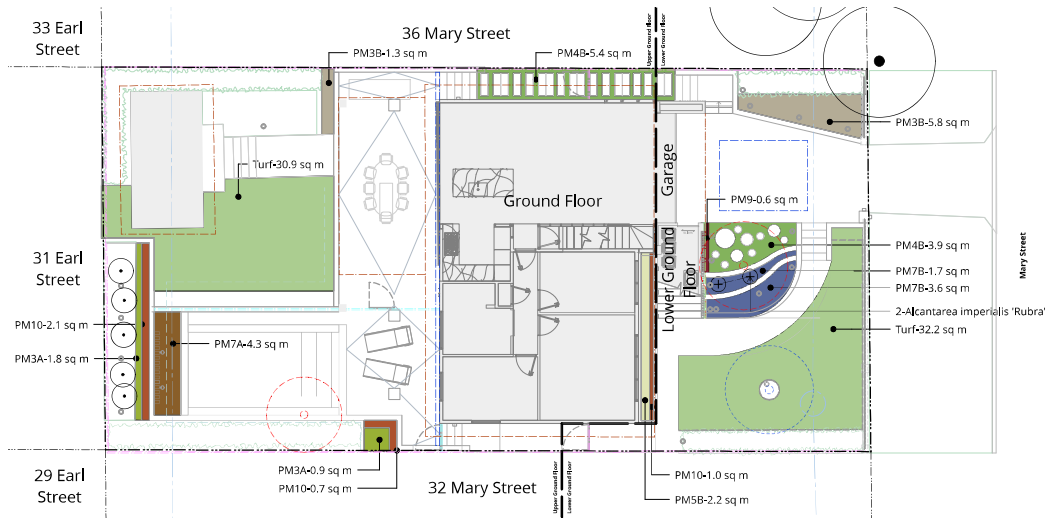

PLANT SCHEDULE

BOTANICAL NAME	COMMON NAME	HEIGHT (m)	SPREAD (m)	POT SIZE	RATE (per m2)	QUANTITY
Proposed specimen plants						
<i>Alcantarea imperialis 'Rubra'</i>	Imperial Bromeliad	0.6	0.6	200mm	As Shown	2
PM3A - shrubs & groundcovers mix sun						
						Area = 2.7 sq.m
<i>Brachyscome multifida</i>	Cut Leaf Daisy	0.35	1	140mm	5	5
<i>Grevillea lanigera 'Mt Tamboritha'</i>	Mt Tamboritha Grevillea	0.3	1	140mm	5	5
<i>Lomandra longifolia 'Katrinus'</i>	Katrinus Matt Rush	0.5	0.6	70mm	5	5
PM3B - shrubs & groundcovers mix shade						
						Area = 7.1 sq.m
<i>Alyssa australis prostrate 'Aussie Bugle'</i>	Australian Bugle	0.2	0.4	70mm	5	12
<i>Correa alba</i>	White Correa	1	1	200mm	5	12
<i>Dianella tasmanica 'Wyeena'</i>	Flax Lilly	0.8	0.8	70mm	5	12
PM4B - stepping stone mix shade						
						Area = 9.3 sq.m
<i>Dichondra argentea 'Silver Falls'</i>	Silver falls	0.1	1	70mm	5	23
<i>Viola hederacea</i>	Native Viola	0.1	0.2	70mm	5	23
PM5B - screen & hedge mix low shade						
						Area = 2.2 sq.m
<i>Alpinia caerulea</i>	Native Ginger	1.2	1	200mm	5	11
PM7A - feature planting sun						
						Area = 4.3 sq.m
<i>Disphylum Sunburn</i>	Sunburn	0.1	1.5	140mm	5	5
<i>Echium fastuosum 'Duxfield Blue'</i>	Echium	1.5	1.5	140mm	5	5
<i>Kalanchoe millotii</i>	Millot Kalanchoe	0.3	0.3	140mm	5	5
<i>Lomandra filiformis 'Savannah Blue'</i>	Savannah Blue Matt Rush	0.5	0.6	70mm	5	5
PM7B - feature planting shade						
						Area = 5.3 sq.m
<i>Asparagus densiflorus 'Myersii'</i>	Foxtail Fern	0.5	0.9	140mm	5	4
<i>Calathea zebrina</i>	Zebra Plant	0.9	0.8	200mm	5	4
<i>Civlia miniata</i>	Civlia/ Bush Lilly	0.5	0.5	200mm	5	4
<i>Dichondra argentea 'Silver Falls'</i>	Silver falls	0.1	1	140mm	5	4
<i>Philodendron 'Xanadu'</i>	Philodendron Xanadu	1	1	200mm	5	4
<i>Senecio mandraliscae</i>	Blue Chalk Sticks	0.3	1	140mm	5	4
PM9 - climbers mix						
						Area = 0.6 sq.m
<i>Hardenbergia violacea 'Mystic Marvel'</i>	Hardenbergia	2.5	2.5	140mm	5	3
PM10 - spillover planting mix						
						Area = 3.8 sq.m
<i>Pultenaea pedunculata 'Pyralong Gold'</i>	Pea Bush	0.4	1	140mm	5	19
Turf						
						Area = 63.1 sq.m
<i>Soft-leaf Buffalo 'Matilda'</i>	Soft-leaf Buffalo 'Matilda'				Turf Roll	

Specimen plants PM3A - shrubs & groundcovers mix sun



PM3B - shrubs & groundcovers mix shade



PM4B - stepping stone mix shade



PM5B - hedge low shade



PM7A - feature planting sun



PM7B - feature planting shade



PM9 - climbers mix PM10 - spillover Turf



NOT FOR CONSTRUCTION

DRAWINGS BY
scape LANDSCAPE ARCHITECTURE
DESIGN
Suite 5 / 15 The Corso
Manly NSW 2095
www.sapedesign.com.au
Reproduction of this document requires the written consent of Scape Design Pty Ltd.
Do not scale from this drawing.
Refer to the relevant site documents, design drawings and survey for locations of all services.
Verify services locations prior to commence construction. Verify all dimensions on site prior to construction.
© copyright Scape Design Pty Ltd. All Rights Reserved 2021

DRAWING NUMBER
L.SK.02
DRAWING NAME
Landscape Planting Plan

REVISION
C
PROJECT NAME AND ADDRESS
Private Residence
34 Mary Street, Beacon Hill

CONSULTANTS
Architect
Ph: 0422 781 640
hello@greenedletters.com.au

DRAWN BY
ND/JZ
CHECKED BY
CH

PROJECT NUMBER
SD-21421

DRAWING DATE
4/11/21


SCALE
1:100

SCALE BAR
0 1 2 3 4 5 M

STATUS
FOR APPROVAL

NP
⌚

CLIENT NAME
H & R Kegg

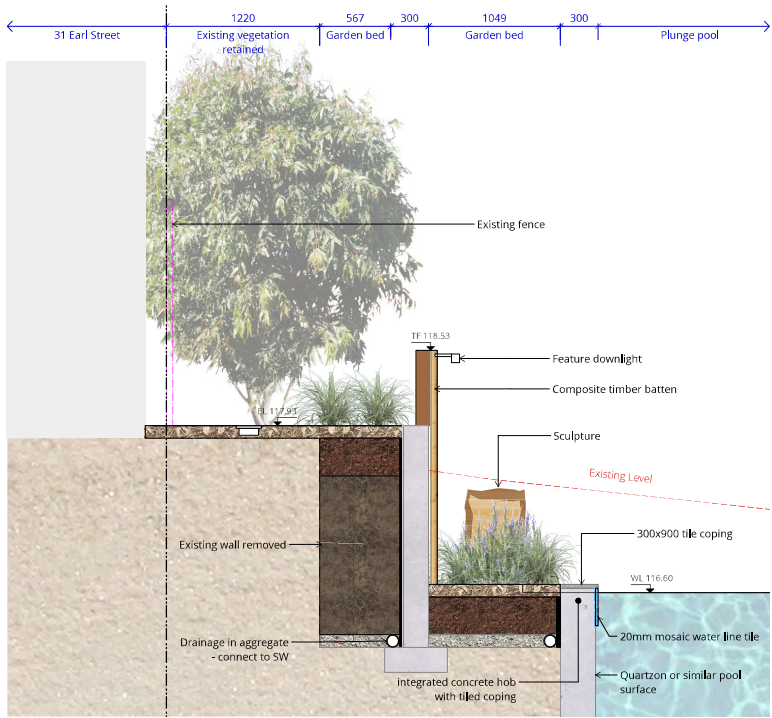

01 POOL & DAY BED
SECTION - SCALE: 1:20@A1

NOTE:
1. Pool membrane system by installer
2. Timber refers to composite timber - Modwood or similar
3. To be read in conjunction with stamped Sydney Water Conductor - Building Plan Approval (ref. 1262917)

NOT FOR CONSTRUCTION

DRAWING NUMBER	DRAWING NAME	REVISION	PROJECT NAME AND ADDRESS	CONSULTANTS	DRAWINGS BY
L.SK.03	Landscape Sections	D	Private Residence 34 Mary Street, Beacon Hill	Architect THREE LETTERS Ph: 0422 781 640 hello@threelatters.com.au	scape DESIGN LANDSCAPE ARCHITECTURE Suite 5 / 15 The Corso Manly NSW 2095 www.sapedesign.com.au
PROJECT NUMBER SD-21421	DRAWING DATE 4/11/21	SCALE 1:20	SCALE BAR 0 200 400 600 800 1000 mm	STATUS FOR APPROVAL	NP
			CLIENT NAME H & R Kegg	DRAWN BY ND/ZZ	CHECKED BY CH

Reproduction of this document requires the written consent of Scape Design Pty Ltd.
Do not scale from this drawing.
Refer to the relevant S.D. documents, design drawings and survey for locations of all services.
Verify service locations prior to commence construction. Verify all dimensions on site prior to construction.
© copyright Scape Design Pty Ltd. All Rights Reserved.