

Contact Us

The General Manager, 725 Pittwater Road, Dee Why NSW 2099 or
Customer Service Centre, Northern Beaches Council DX9118 Dee Why

Email council@warringah.nsw.gov.au

Fax 9942 2606

If you need help lodging your application call Customer Service on
(02) 9942 2111 or come in and talk to us at the Civic Centre, Dee Why.

Office Use Only

Part 1: Declaration

1. DECLARATION

I hereby certify that the shadow diagrams submitted with the proposal at

Address	39B OCEAN ROAD, PALM BEACH
For the erection of Description of development	ALTERATIONS & ADDITIONS TO EXISTING HOUSE INCLUDING NEW STUDIO, DOUBLE CARPORT AND LANDSCAPING WORKS

- In accordance with the survey (prepared by a registered surveyor) which is required to be submitted with the application
- Drawn to true north
- Indicate shadow cast by the proposal at 9am, noon, 3pm, 21 June
- To indicate the shadow cast by existing buildings and structures on the site and in the surrounding area


Part 2: Certification


2. CERTIFIER

Title	<input type="radio"/> Mr <input checked="" type="radio"/> Mrs <input type="radio"/> Ms <input type="radio"/> Other		
Full family name (no initials) (or Company)	ZUGMAN		
Full given names (no initials) (or A.C.N)	MAIRA		
Phone	9450 1950	Alternate	
Mobile	0402 103 361	Fax	
Qualification (i.e. Architect, Planner, Computer Technician, Surveyor)	ARCHITECTURAL DESIGNER		

Part 3: Signature

3. APPLICANT(S) SIGNATURE

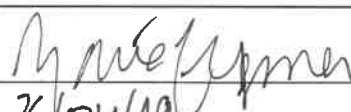Signature	
Date	26/04/19

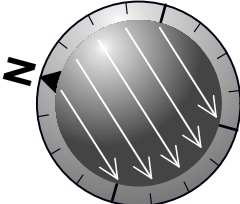

9:00 AM

Sydney


June 21

Azimuth: 42° 32' [42° 0' east]


Altitude: 18° 56'


Solar Time: 9:03 AM

SHADOW KEY



PROPOSED SITE SHADOWS

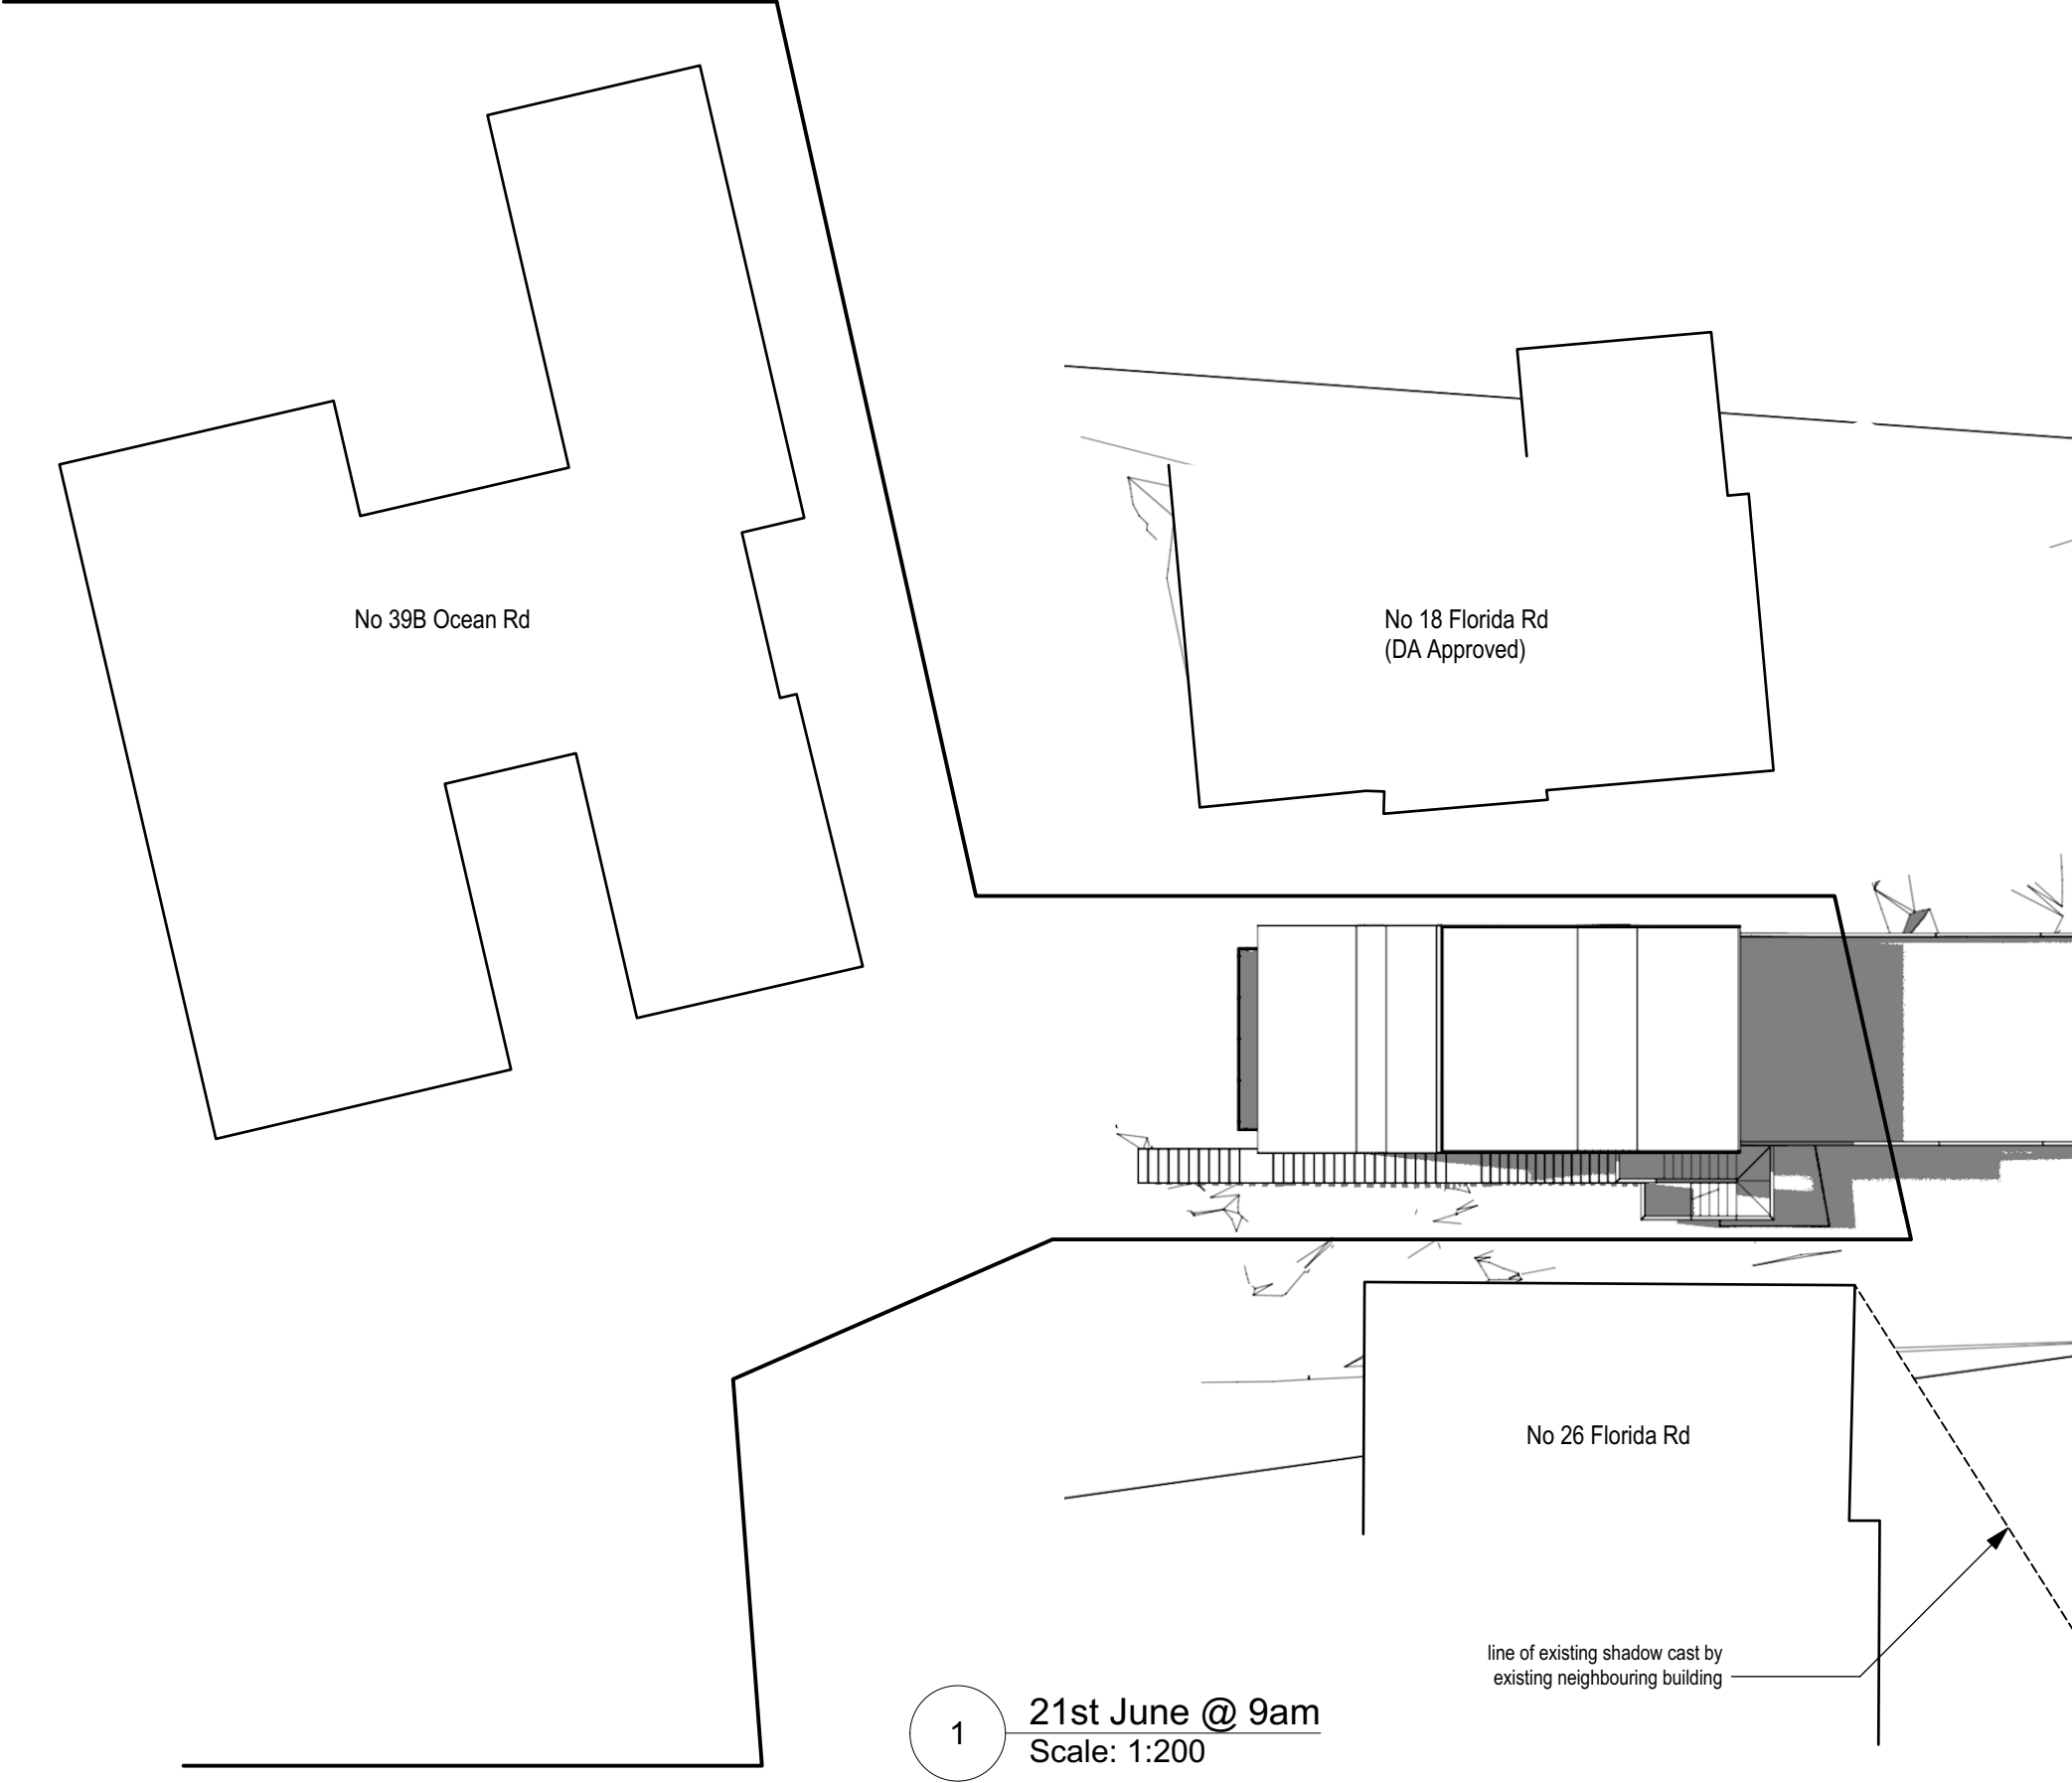

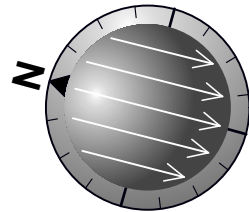

12:00 PM

Sydney

June 21

Azimuth: 359° 7' [0° 0' west]


Altitude: 32° 40'

Solar Time: 12:03 PM

SHADOW KEY



PROPOSED SITE
SHADOWS

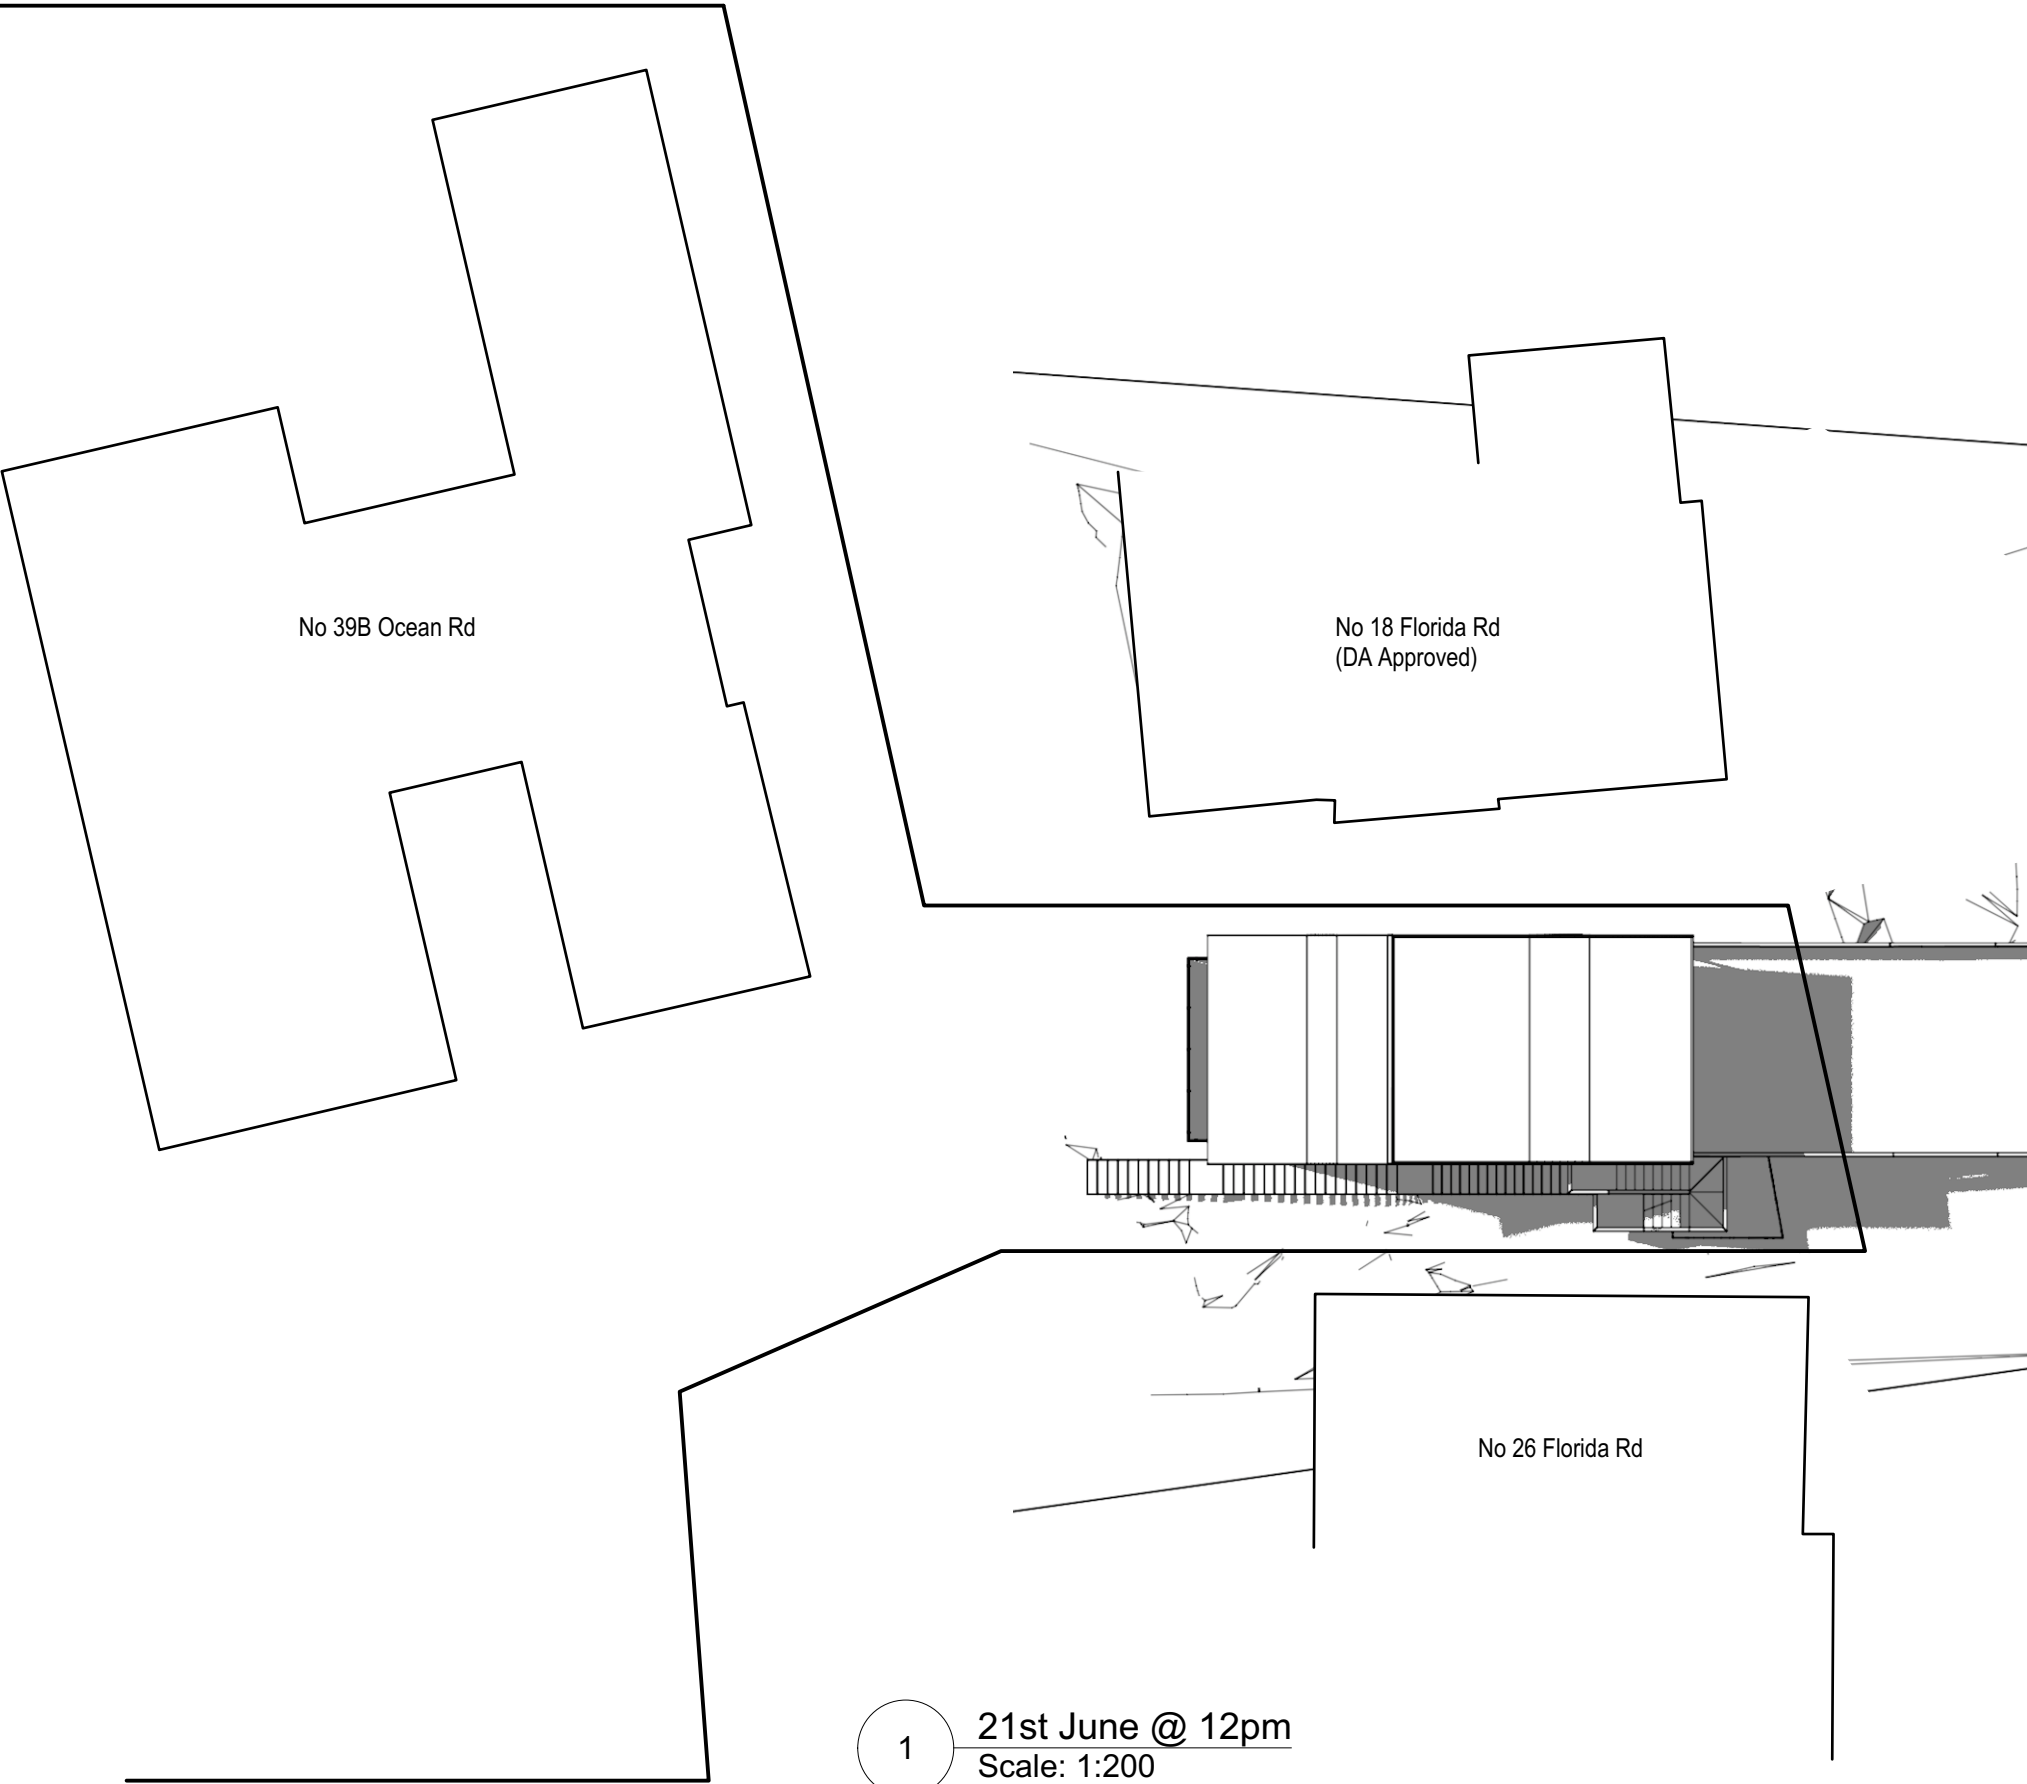


1 21st June @ 12pm
Scale: 1:200



CADENCE & CO DESIGN
PTY LTD
Suite 7, 287 Mona Vale Rd,
Terrey Hills, NSW, 2084,
P 94501950
E info@cadenceandco.com.au
ABN: 12 168 714 752
Copyright © CADENCE & CO DESIGN PTY LTD

REVISION: DATE: REVISION NOTE:

DA SUBMISSION ONLY - Not For Construction

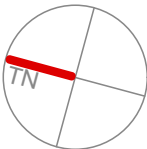


CLIENT:
Russell & Cindy Aboud
ADDRESS:
39B Ocean Road, Palm Beach
Being LOT 1 in D.P. 712236

DRAWING:
Site Shadows - June 21 @ 12Noon
PROJECT:
Garage and Studio
PROJECT NO:
ABO 0518
ISSUE TYPE:
DA1

DRAWN:
MZ
CHKD:
ISSUE DATE:
23/4/19
SHEET NO:
A14
SCALE @ A3:
1:200
REVISION:

GENERAL NOTES: ALL RL'S SHOWN ARE FINISHED LEVELS, BUILDER TO PROVIDE SET DOWNS & ALLOWANCES AS REQUIRED. ALL OPENING DIMENSIONS ARE NOMINAL, BUILDER TO CHECK SIZES ON-SITE BEFORE ORDERING WINDOW AND DOOR UNITS.

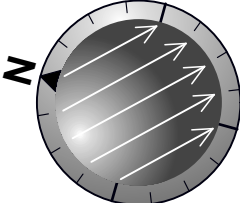

3:00 PM

Sydney


June 21

Azimuth: 316° 14' [43° 0' west]

Altitude: 18° 0'

Solar Time: 3:03 PM

SHADOW KEY



PROPOSED SITE SHADOWS



