


 northern
beaches
council

**THIS PLAN IS TO BE READ IN
CONJUNCTION WITH
THE CONDITIONS OF DEVELOPMENT
CONSENT**

DA2020/1238

ISSUED FOR DA

ARCHITECT

CHROFI

3/1 THE CORSO MANLY NSW 2095 AUSTRALIA
T +61 2 8096 8500 E info@chrofi.com

CHROFI BORIPA EICHER P/L ACN 144 718 895 ATE CHROFI BORIPA EICHER UNIT TRUST T/A CHROFI ABN 22
562 257 187 NOMINATED ARCHITECT JOHN CHROFI 8704 CHROFI EBER STEVEN CHROFI 8509

THIS DRAWING SHOULD BE READ IN CONJUNCTION WITH ALL RELEVANT CONTRACTS, SPECIFICATION, REPORT AND DRAWINGS. DO NOT SCALE DRAWINGS. DIMENSIONS GOVERN. VERIFY ALL DIMENSIONS ON SITE BEFORE CONSTRUCTION. COPYRIGHT OF THIS DRAWING IS VESTED IN CHROFI.

REV	DATE	ISSUE	REV	DATE	ISSUE
A	06/20	ISSUED FOR DA			

PROJECT

MOUNTIES HEALTH


80 EVANS STREET, FRESHWATER

PROJECT NO.	PLOT DATE	DRAWN	CHECKED	SHEET SCALE	SHEET SIZE	NORTH
1354	15/06/2020	LH	MT	1:2000	A3	

SHEET TITLE

LOCATION PLAN

SHEET NUMBER	REVISION
A-MH01	A

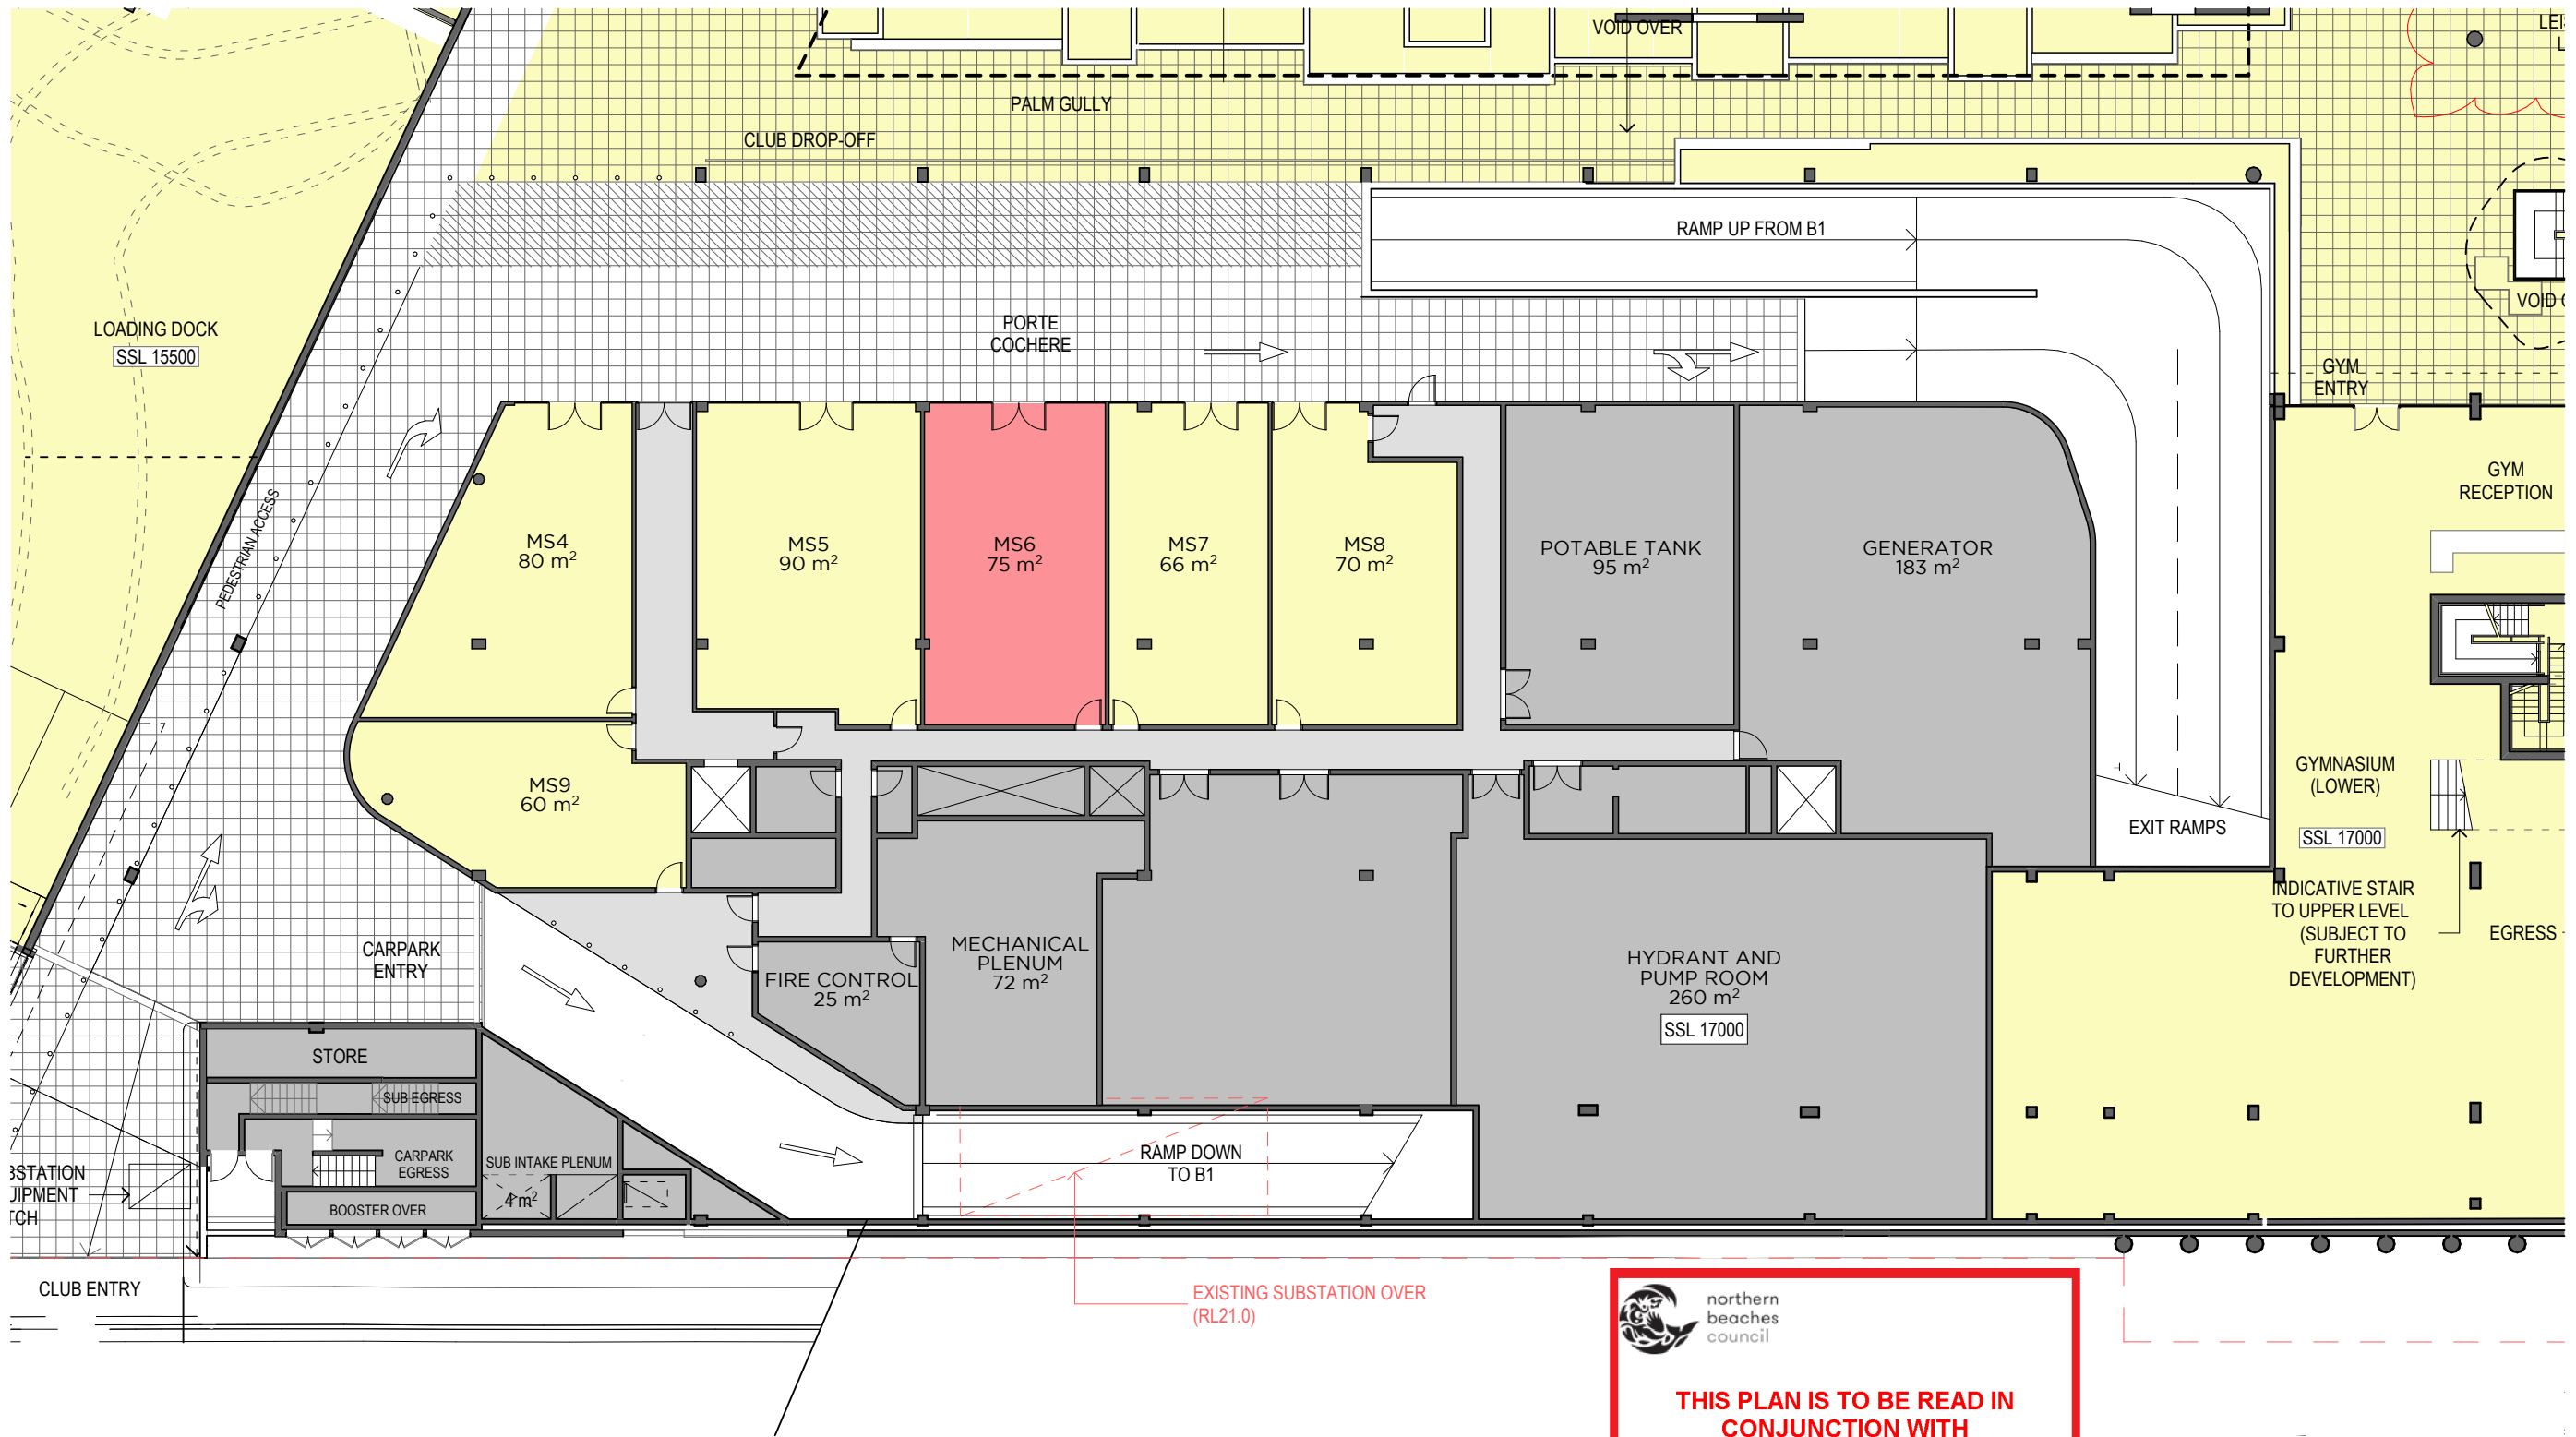


 northern beaches council
THIS PLAN IS TO BE READ IN CONJUNCTION WITH THE CONDITIONS OF DEVELOPMENT CONSENT
DA2020/1238

ISSUED FOR DA

ARCHITECT
CHROFI
 3/1 THE CORSO MANLY NSW 2095 AUSTRALIA
 T +61 2 8096 8500 E info@chrofi.com

CHROFI ROPIHA FIGHERA P/L ACN 144 714 895 AT CHROFI ROPIHA FIGHERA UNIT TRUST T/A CHROFI ABN 22
 26/25/18/7 NOMINATED ARCHITECT JOHN CHIOI 8706 TAI ROPIHA FIGHERA STEVEN FIGHERA 8509
 THIS DRAWING SHOULD BE READ IN CONJUNCTION WITH ALL RELEVANT CONTRACTS, SPECIFICATION, REPORTS AND DRAWINGS. DO NOT SCALE DRAWINGS. DIMENSIONS GOVERN. VERIFY ALL DIMENSIONS ON SITE BEFORE CONSTRUCTION. COPYRIGHT OF THIS DRAWING IS VESTED IN CHROFI.

REV	DATE	ISSUE	REV	DATE	ISSUE
A	06/20	ISSUED FOR DA			

PROJECT						
MOUNTIES HEALTH						
80 EVANS STREET, FRESHWATER						
PROJECT NO.	PLOT DATE	DRAWN	CHECKED	SHEET SCALE	SHEET SIZE	NORTH
1354	15/06/2020	LH	MT	1:250	A3	

SHEET TITLE	
AREA PLAN	
SHEET NUMBER	REVISION
A-MH02	A