



BAS

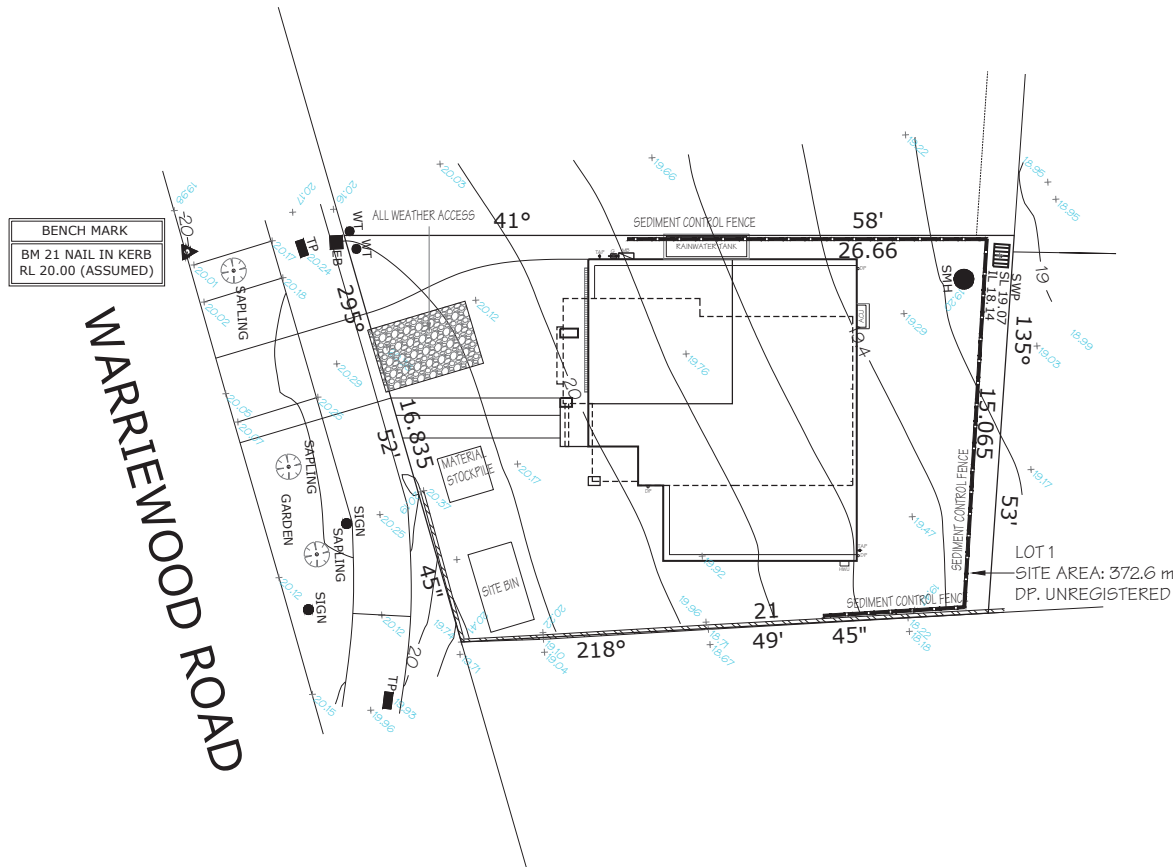

SEDIMENT CONTROL

INSTALL SEDIMENT CONTROL STRUCTURES IN LOCATIONS INDICATED ON THIS DRAWING AND AS OTHERWISE REQUIRED TO CONTROL SEDIMENT DURING ALL EXCAVATIONS AND WHILST AREAS OF THE SITE ARE EXPOSED TO EROSION. REVIEW CONTROL MEASURES AND MAINTAIN STRUCTURES DURING CONSTRUCTION.

IF ADDITIONAL MEASURES ARE REQUIRED FOR EROSION AND CONTROL OR BY COUNCIL REQUIREMENTS, REFER TO "URBAN EROSION AND SEDIMENT CONTROL" GUIDELINES PREPARED BY THE DEPARTMENT OF CONSERVATION AND LAND MANGEMENT.

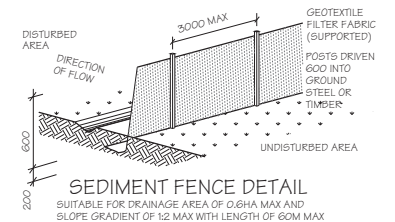

NOTES:
PLEASE NOTE: DETAILS SHOWN ON THESE PLANS ARE INTENDED TO BE ACCURATE - HOWEVER INFORMATION WRITTEN INTO INDIVIDUAL CONTRACTS WILL TAKE PRECEDENCE OVER PLANS
* ALL DIMENSIONS ARE IN MILLIMETRES
* DO NOT SCALE - USE WRITTEN DIMENSIONS
* ALL DIMENSIONS ARE TO STRUCTURAL FRAMES ONLY EXCLUDING FINISHED SURFACES

RAWSON HOMES
1 HOMEBUSH BAY DRIVE
BUILDING F, LEVEL 2, SUITE 1
RHODES NSW 2138
TELEPHONE: 02 8765 5500
FAX : 02 8765 8099
BUILDER'S LICENCE No. 33493C

CLIENT:
MR R. & MRS M. ELDER
SITE ADDRESS:
LOT 1, DP.UNREGISTERED,
WARRIEWOOD ROAD,
WARRIEWOOD

HOUSETYPE:
MODEL: DERWENT 21
FACADE: ELITE
TYPE: DOUBLE GARAGE
SPECIFICATION: LUX
DRAWING TITLE:
SEDIMENT CONTROL PLAN

DRAWN BY: FL	DATE DRAWN: 20.06.17	CHECKED BY:	APPROVED FOR CONSTRUCTION:
COUNCIL AREA: NORTHERN BEACHES		SCALE: 1:200	
JOB No: A007713	DRWG No.: 10	ISSUE: D	