

This design + drawing may not be disclosed/ reproduced/ copied without written permission from the designer.


**NOTES**  
All work to be carried out in accordance with BCA, SAA Codes and conditions of council. Do not scale drawings. Use figured dimensions. Site measure before starting work.

**DBCF PTY LTD**  
DESIGNED BY  
CATHERINE FINLAY  
DIRECTOR  
M: 0422 200 833  
COPYRIGHT STRICTLY RESERVED.

**PROJECT**  
ALTERATIONS  
AT 3 Bynya Rd  
Whale Beach  
FOR  
Mozell

**STAGE**  
Modification  
JOB NO:  
352  
DRAWN: CF

**DRAWING**  
A4 PLANS  
SCALE  
1:200  
DATE: 2021  
DWG NO:  
A  
A4

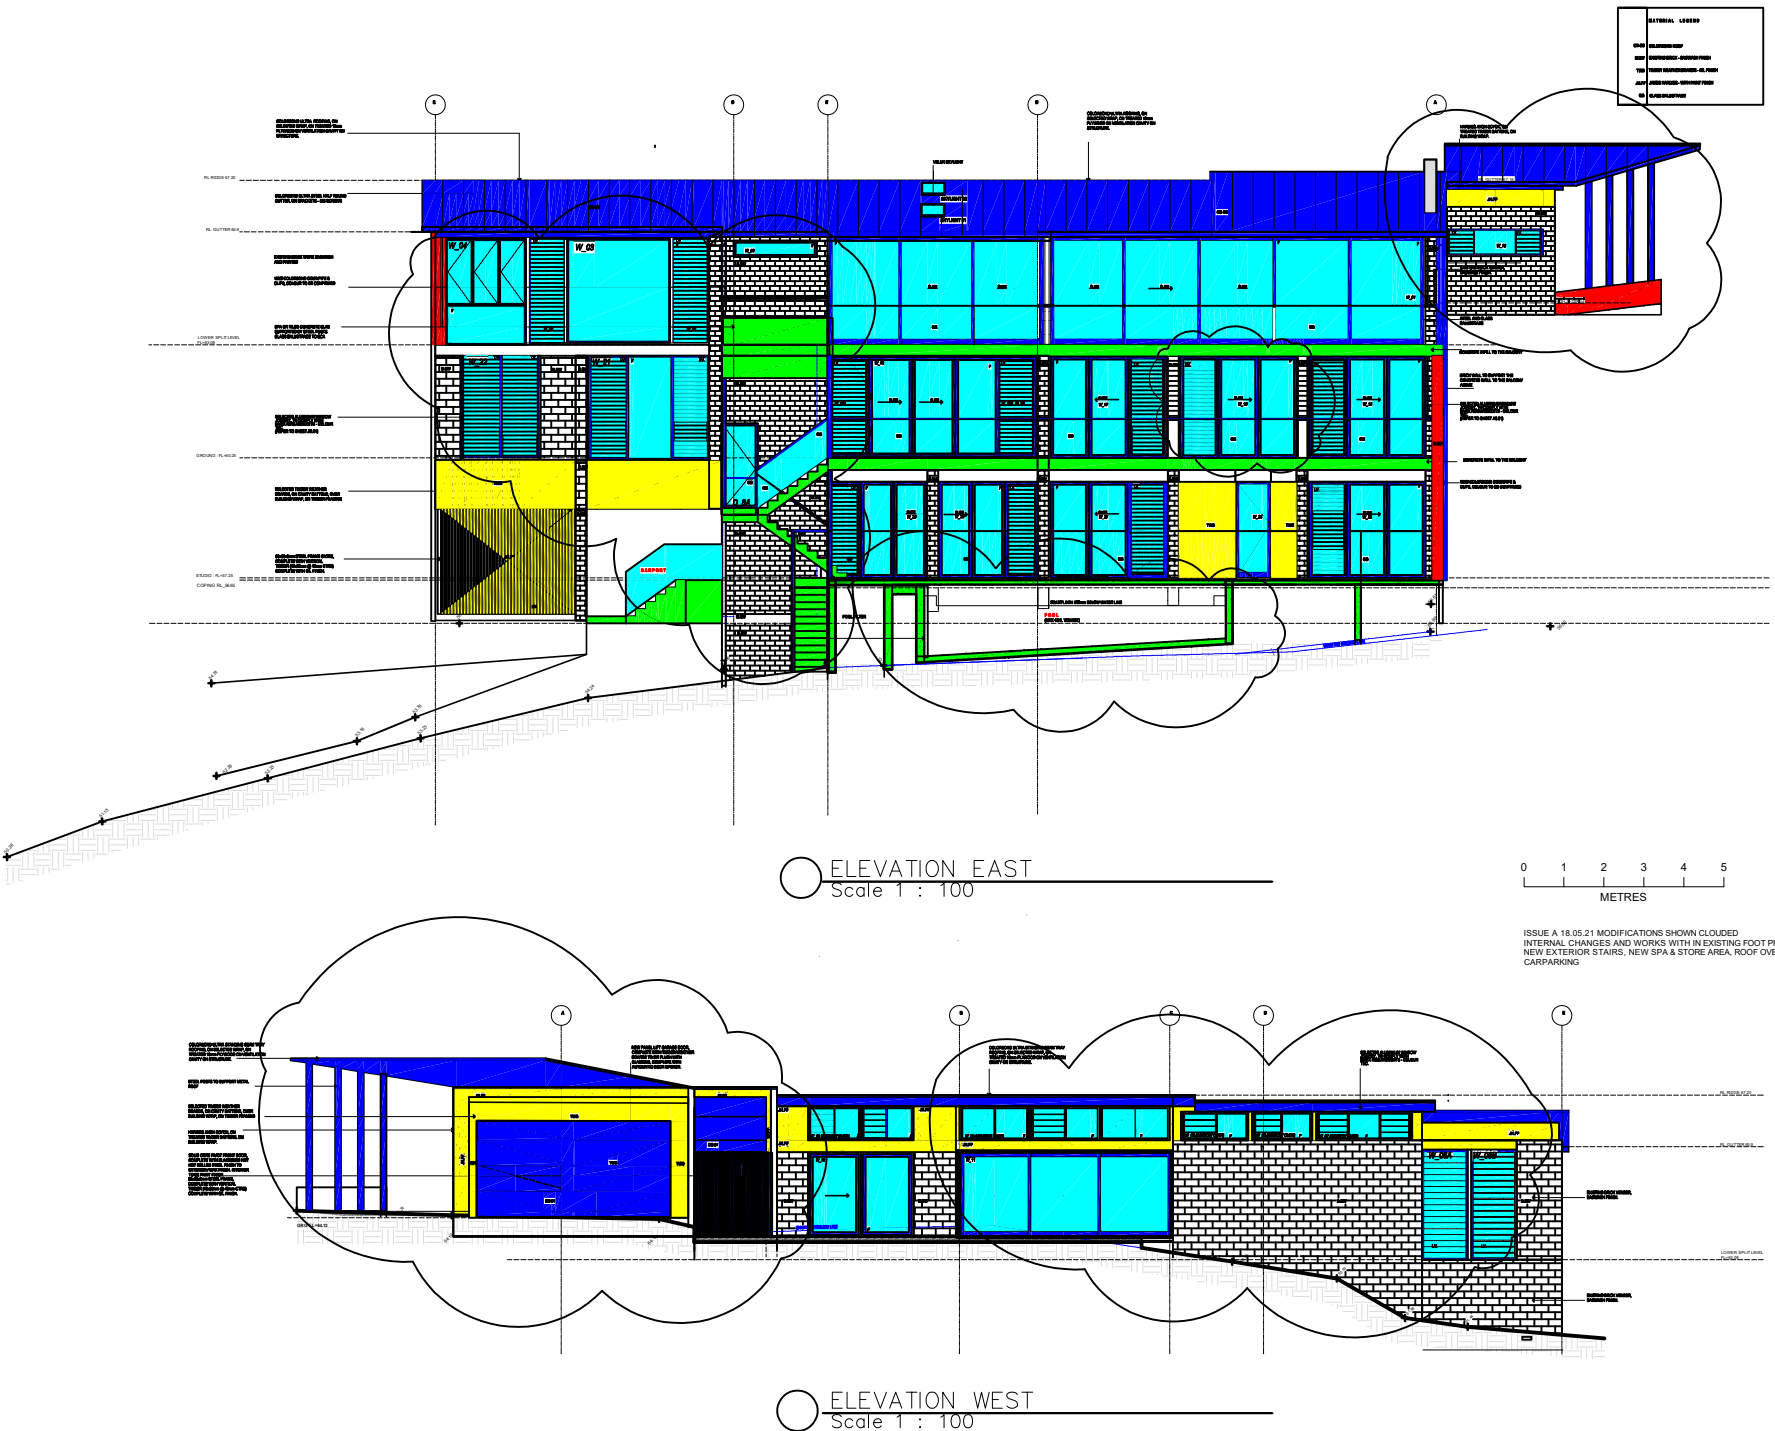

This design + drawing may not be disclosed/ reproduced/ copied without written permission from the designer.

NOTES		PROJECT		STAGE		DRAWING	
All work to be carried out in accordance with BCA, SAA Codes and conditions of council. Do not scale drawings. Use figured dimensions. Site measure before		ALTERATIONS		Modification		A4 PLANS	
DBCF PTY LTD		DESIGNED BY CATHERINE FINLAY DIRECTOR		AT 3 Bynya Rd Whale Beach		JOB NO: 352	
M: 0422 200 833		FOR Mozell		SCALE 1:200		DWG NO: B	
COPYRIGHT STRICTLY RESERVED.				DRAWN: CF		DATE: 2021	
						A4	