



WESTERN ELEVATION
No.26-32 WHISTLER STREET



STREET




+59

(NOT VISIBLE)



 **DIAL BEFORE
YOU DIG**
www.1100.com.au

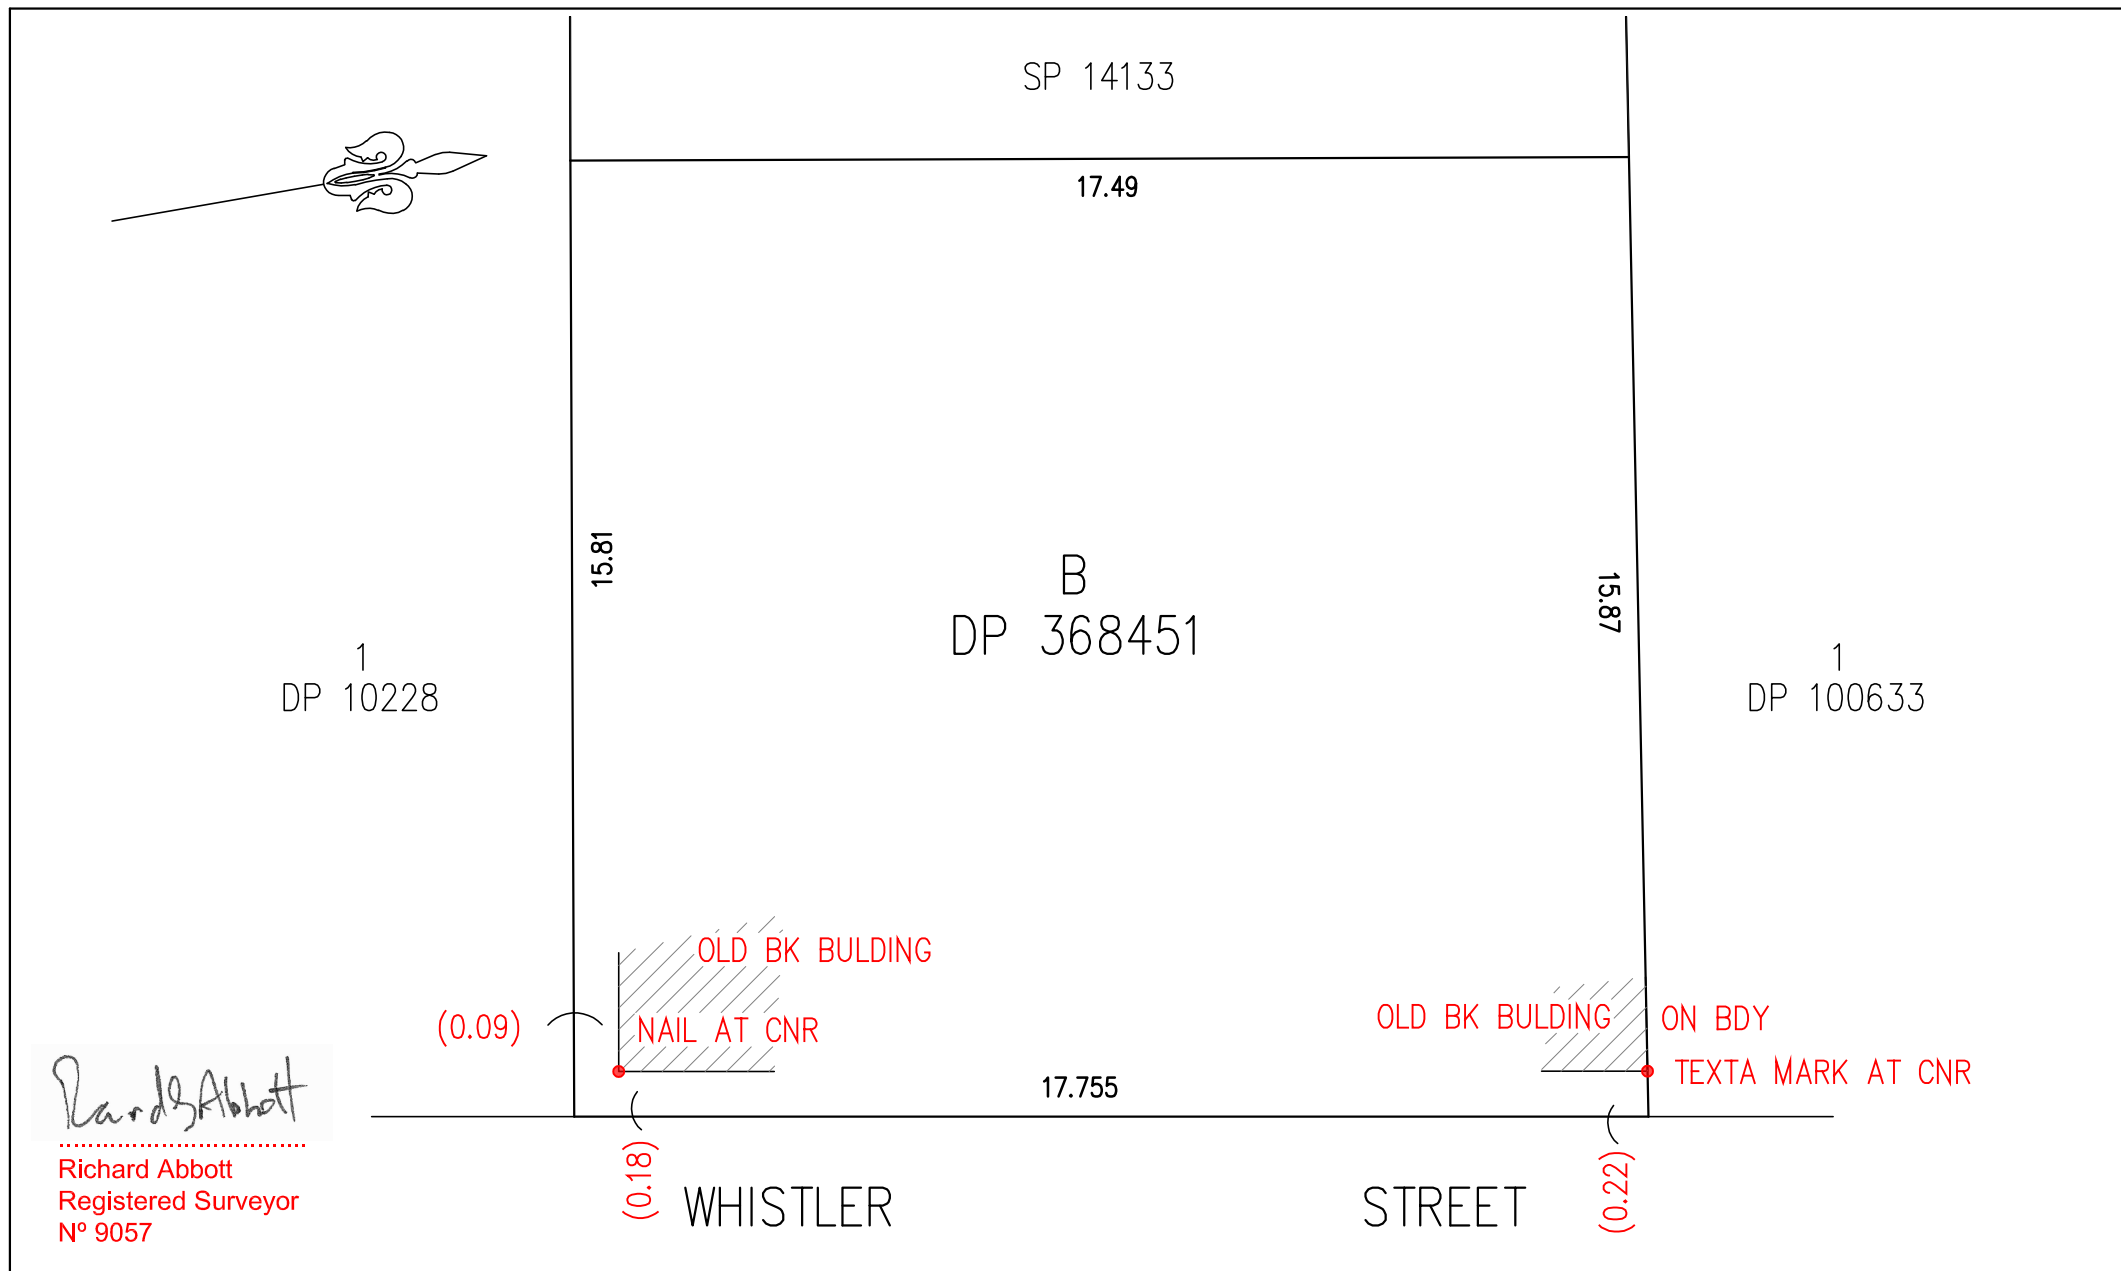

Richard Abbott

Richard Abbott
Registered Surveyor
Nº 9057



TSS TOTAL SURVEYING
SOLUTIONS

ARTARMON | CAMDEN | MANLY VALE

SETOUT SKETCH

CLIENT: TED BYRNE

PROJECT: MANLY

ADDRESS: 21 WHISTLER STREET, MANLY

JOB No.: 200004

PLAN No.: 200004-1

DATE: 13-1-2020

DRAWN: LW

CHK: RA

LGA: NORTHERN BEACHES

DATUM: N/A

SCALE: 1:125@A4

CONT. INTERVAL: N/A

SHEET 1 OF 1