



## Neighbour Notification

82-84 Bower Street Manly  
15\_117 -18\_005  
REV

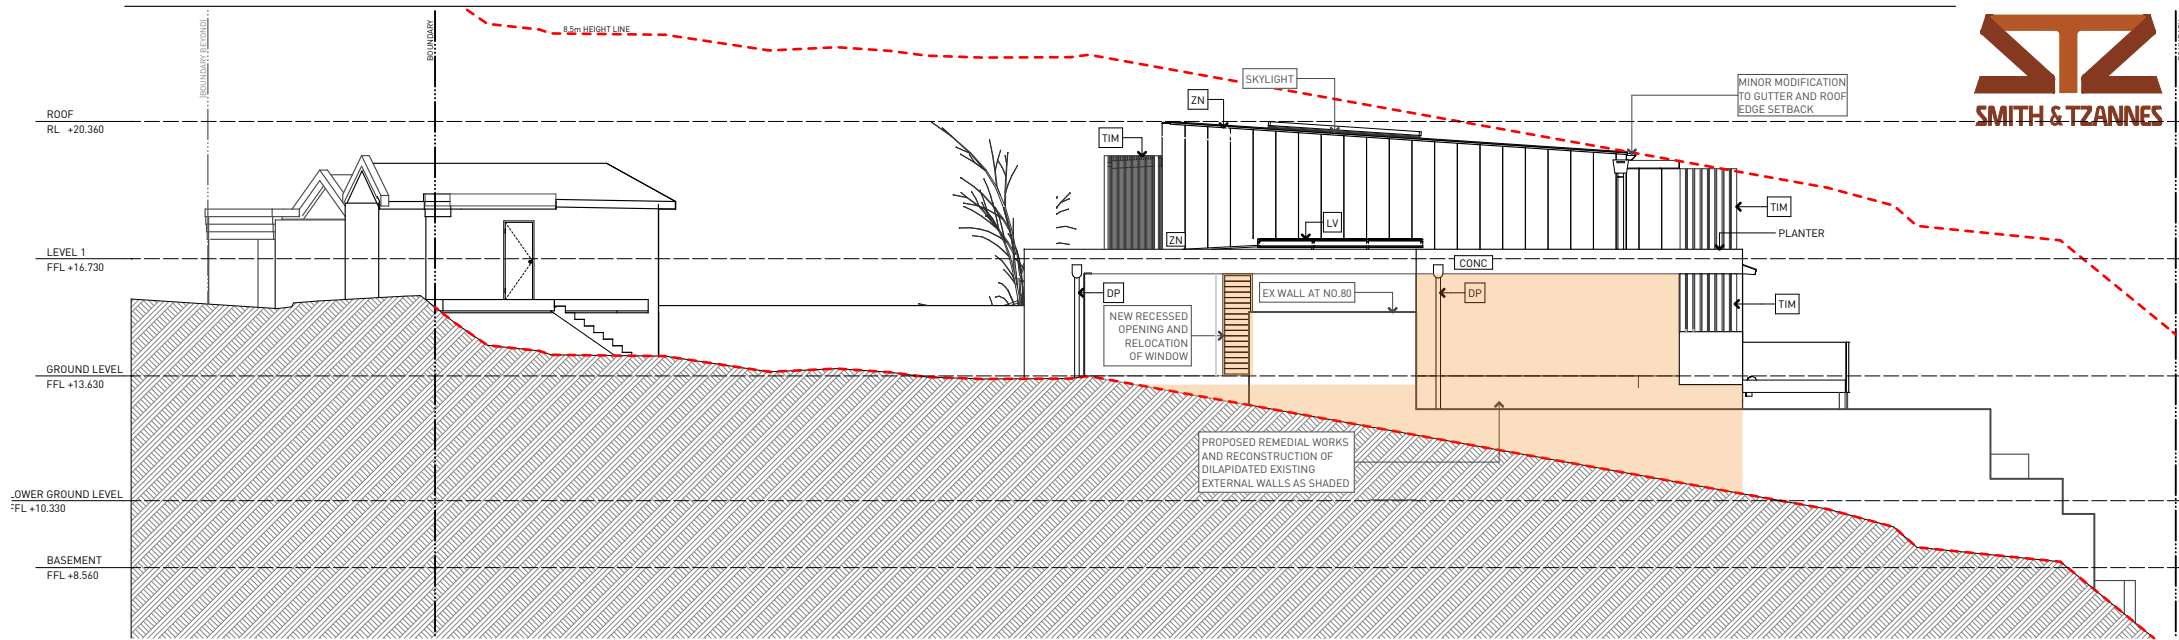


**1** EAST ELEVATION  
1:200

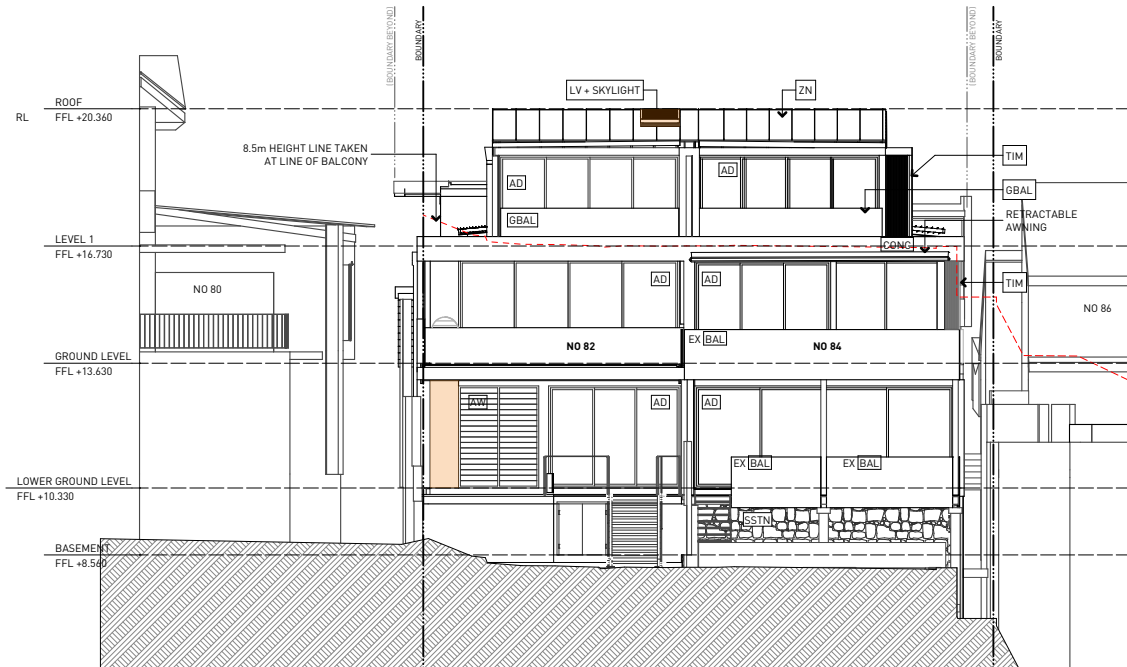

**2** NORTH ELEVATION  
1:200

## Neighbour Notification

82-84 Bower Street Manly  
15\_117 -18\_005  
REV

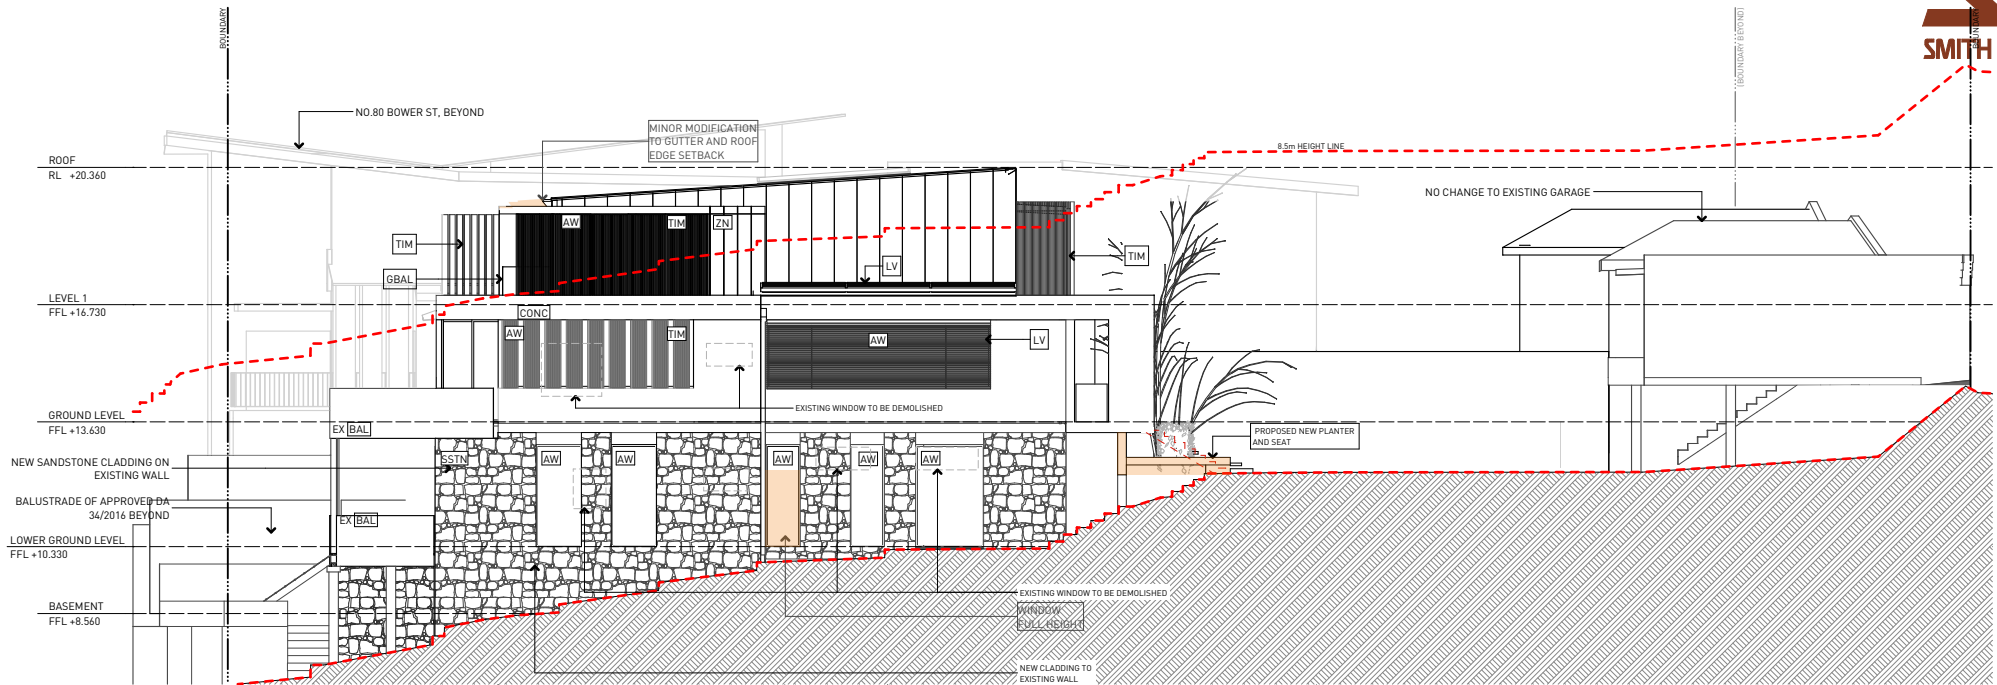


**1 WEST ELEVATION**  
1:200

## Neighbour Notification

82-84 Bower Street Manly  
15\_117 -18\_005  
REV

smithtzannes.com.au

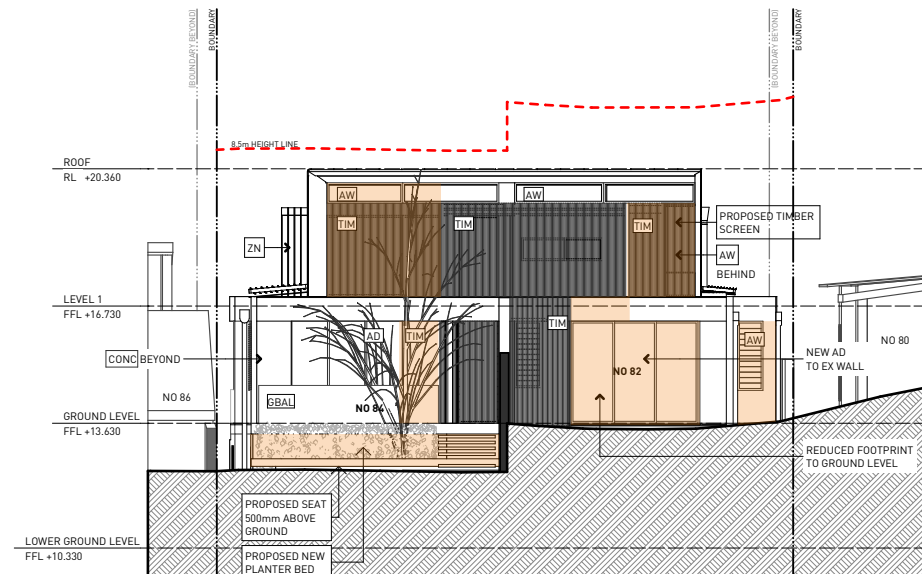

**2 SOUTH ELEVATION**  
1:200

S4.55-A-992