

LEGEND
 ——— EXISTING WALLS
 - - - - - DEMOLITION
 = = = = = PROPOSED WALLS

REMOVE & REPLACE EXISTING ACOUSTIC GLAZING TO IMPROVE ACOUSTIC PERFORMANCE. NEW GLAZING TO BE 200MM HIGHER THAN EXISTING

NEW GLAZING ABOVE EXISTING ENTRY WALLS

AREA OUT OF SCOPE

PROPOSED STAIRCASE AND LIFT TO LEVEL 1 AND ATTIC

RETAIN TOILET CEILING TO BE ALTERNATED TO FIT TOILET UNDER THE PROPOSED STAIRS

FREEZER ROOM TO BE RELOCATED TO BE PARTIALLY FIT UNDER THE STAIRS

PLANS APPROVED BY THE LAND AND ENVIRONMENT COURT OF NSW
 PROCEEDINGS NO: 2022/181844
 DATED: 2 June 2023


DATE	REVISION	ISSUE REASON
27.05.21	A	DA SUBMISSION
28.07.21	B	DA SUBMISSION

DEVELOPMENT APPLICATION




CLIENT :
 GLENN PIPER
 MERIDIAN AUSTRALIA

PROJECT :
 FRESHWATER HOTEL

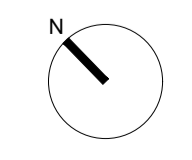

DRAWING:
 GROUND FLOOR -
 GENERAL ARRANGEMENT PLAN
CHECK ALL DIMENSIONS ON SITE PRIOR TO THE COMMENCEMENT OF WORK
 USE FIGURED DIMENSIONS ONLY DO NOT SCALE
 COMPLY WITH RELEVANT AUTHORITIES REQUIREMENTS
 COMPLY WITH BUILDING CODE OF AUSTRALIA STANDARDS
 COPYRIGHT IN ALL DOCUMENTS AND DRAWINGS PREPARED BY ALEXANDER & CO.

PROJECT NO.	DRAWN
0487	ST
SCALE@A1	SCALE@A3
1:100	1:200
DWG NO.	ISSUE
DA-D00-011	B

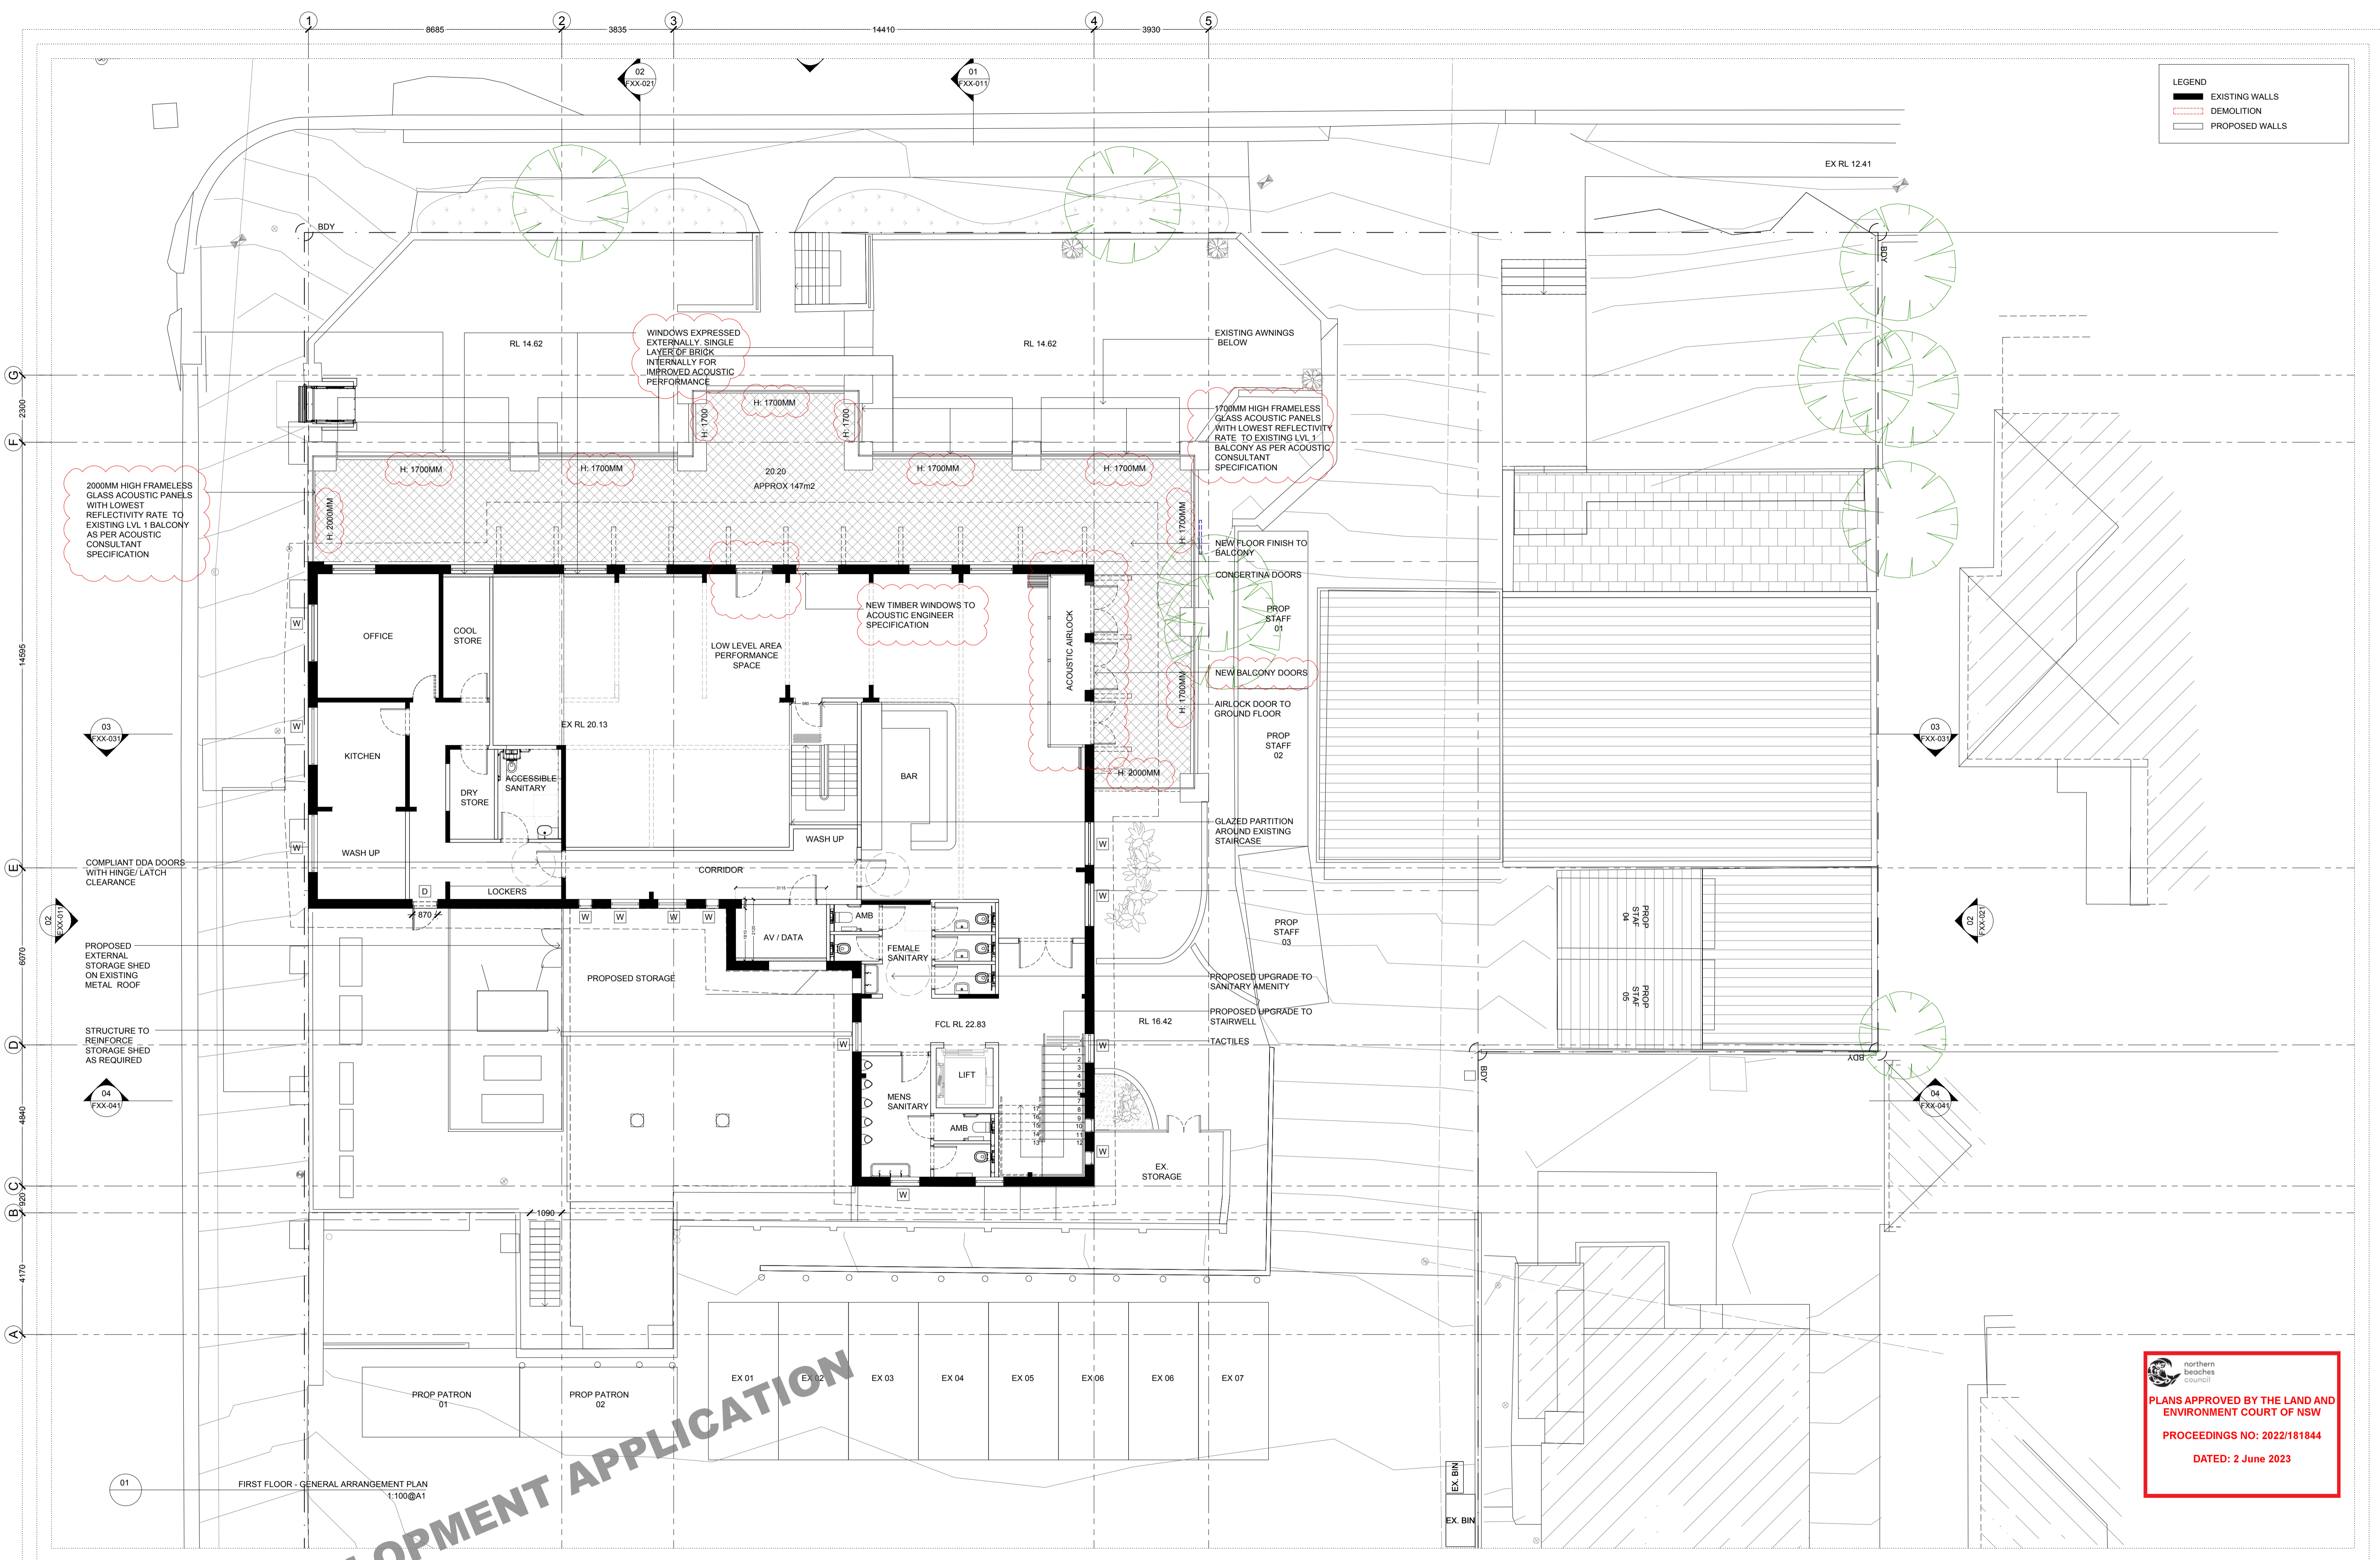

LEGEND

- EXISTING WALLS
- DEMOLITION
- PROPOSED WALLS

DEVELOPMENT APPLICATION

northern beaches council

PLANS APPROVED BY THE LAND AND ENVIRONMENT COURT OF NSW

PROCEEDINGS NO: 2022/181844


DATED: 2 June 2023

FIRST FLOOR - GENERAL ARRANGEMENT PLAN
1:100@A1

DATE	REVISION	ISSUE REASON
27.05.21	A	DA SUBMISSION
28.07.21	B	DA SUBMISSION


A & CO.
CLIENT: GLENN PIPER
MERIDAN AUSTRALIA

PROJECT: FRESHWATER HOTEL

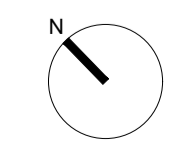

DRAWING: FIRST FLOOR - GENERAL ARRANGEMENT PLAN
CHECK ALL DIMENSIONS ON SITE PRIOR TO THE COMMENCEMENT OF WORK
USE FIGURED DIMENSIONS ONLY DO NOT SCALE
COMPLY WITH RELEVANT AUTHORITIES REQUIREMENTS
COMPLY WITH BUILDING CODE OF AUSTRALIA
COMPLY WITH ALL RELEVANT AUSTRALIAN STANDARDS
COPYRIGHT IN ALL DOCUMENTS AND DRAWINGS PREPARED BY ALEXANDER & CO.

PROJECT NO.	DRAWN
0487	ST
SCALE@A1	SCALE@A3
1:100	1:200
DWG NO.	ISSUE
DA-D01-011	B

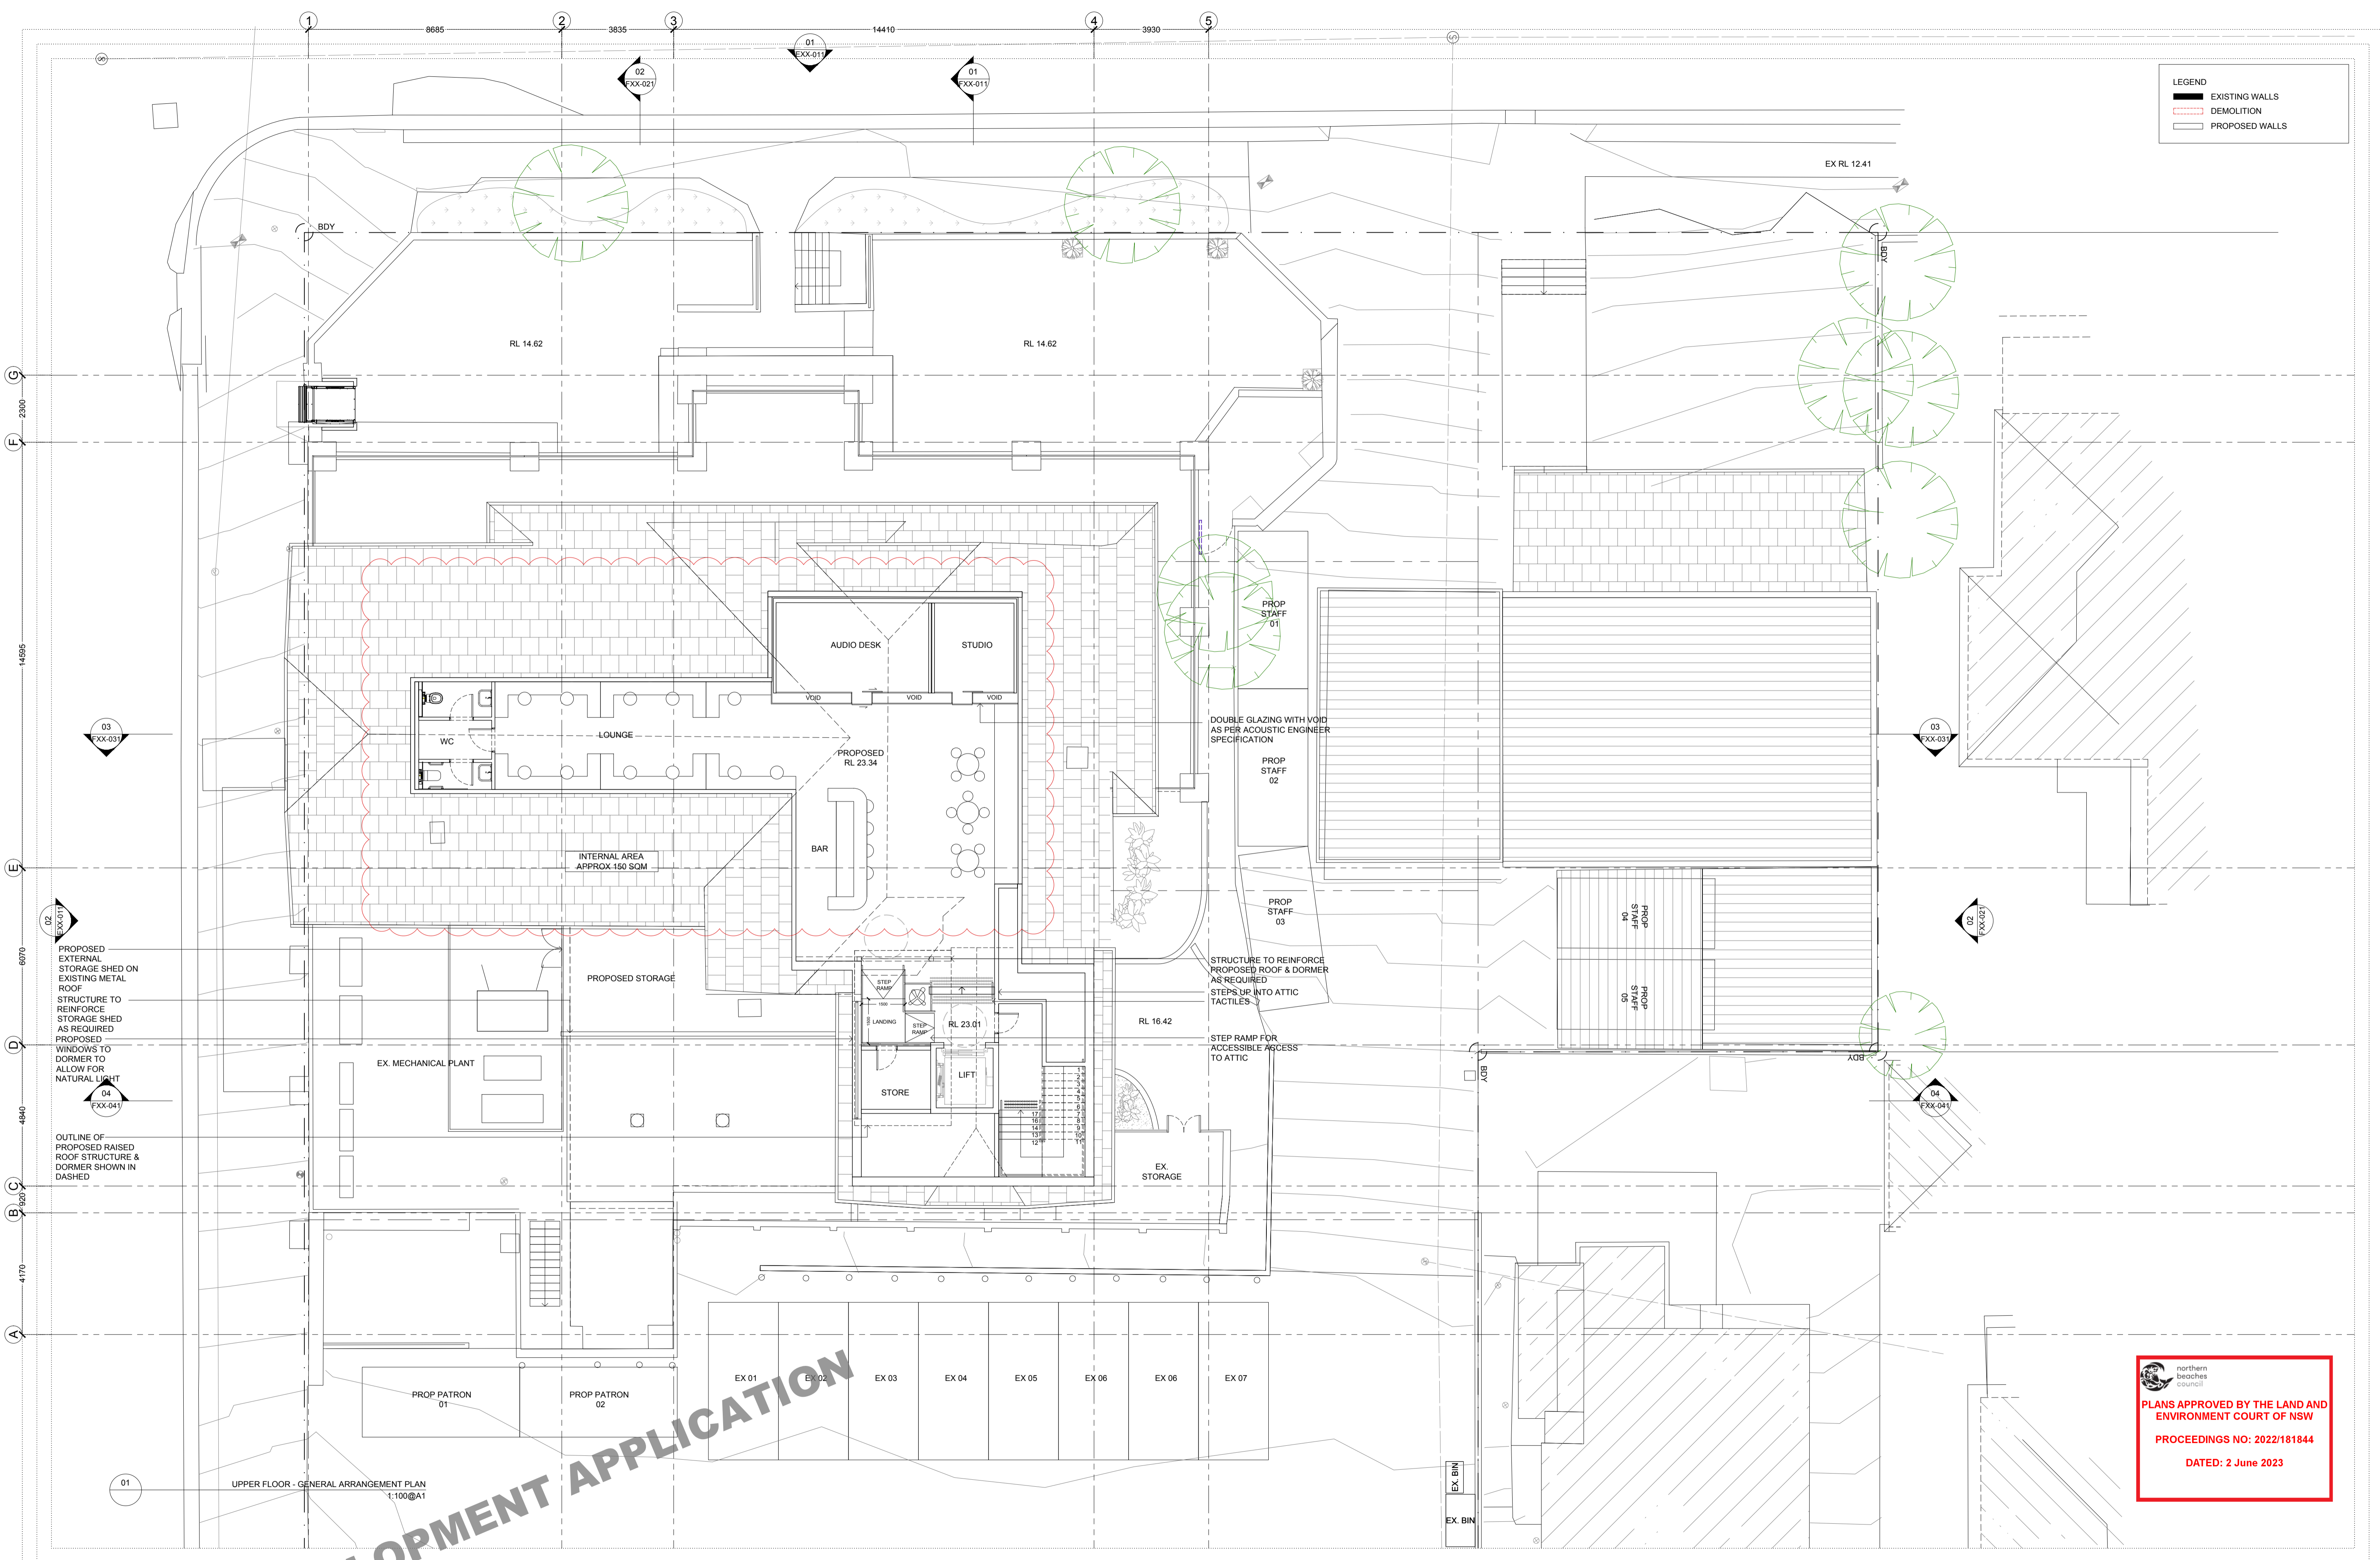

LEGEND
 ——— EXISTING WALLS
 - - - - - DEMOLITION
 = = = = = PROPOSED WALLS

PROPOSED EXTERNAL STORAGE SHED ON EXISTING METAL ROOF
 STRUCTURE TO REINFORCE STORAGE SHED AS REQUIRED
 PROPOSED WINDOWS TO DORMER TO ALLOW FOR NATURAL LIGHT
 OUTLINE OF PROPOSED RAISED ROOF STRUCTURE & DORMER SHOWN IN DASHED


PLANS APPROVED BY THE LAND AND ENVIRONMENT COURT OF NSW
 PROCEEDINGS NO: 2022/181844
 DATED: 2 June 2023

DATE	REVISION	ISSUE REASON
27.05.21	A	DA SUBMISSION
28.07.21	B	DA SUBMISSION

DEVELOPMENT APPLICATION

A & CO.
 CLIENT: GLENN PIPER
 MERIDAN AUSTRALIA


PROJECT: FRESHWATER HOTEL

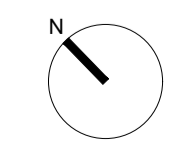

DRAWING: UPPER FLOOR - GENERAL ARRANGEMENT PLAN
 CHECK ALL DIMENSIONS ON SITE PRIOR TO THE COMMENCEMENT OF WORK
 USE FIGURED DIMENSIONS ONLY DO NOT SCALE
 COMPLY WITH RELEVANT AUTHORITIES REQUIREMENTS
 COMPLY WITH BUILDING CODE OF AUSTRALIA
 COPYRIGHT IN ALL DOCUMENTS AND DRAWINGS PREPARED BY ALEXANDER & CO.

PROJECT NO.	DRAWN
0487	ST
SCALE@A1	SCALE@A3
1:100	1:200
DWG NO.	ISSUE
DA-D02-011	B

UPPER FLOOR - GENERAL ARRANGEMENT PLAN
 1:100@A1

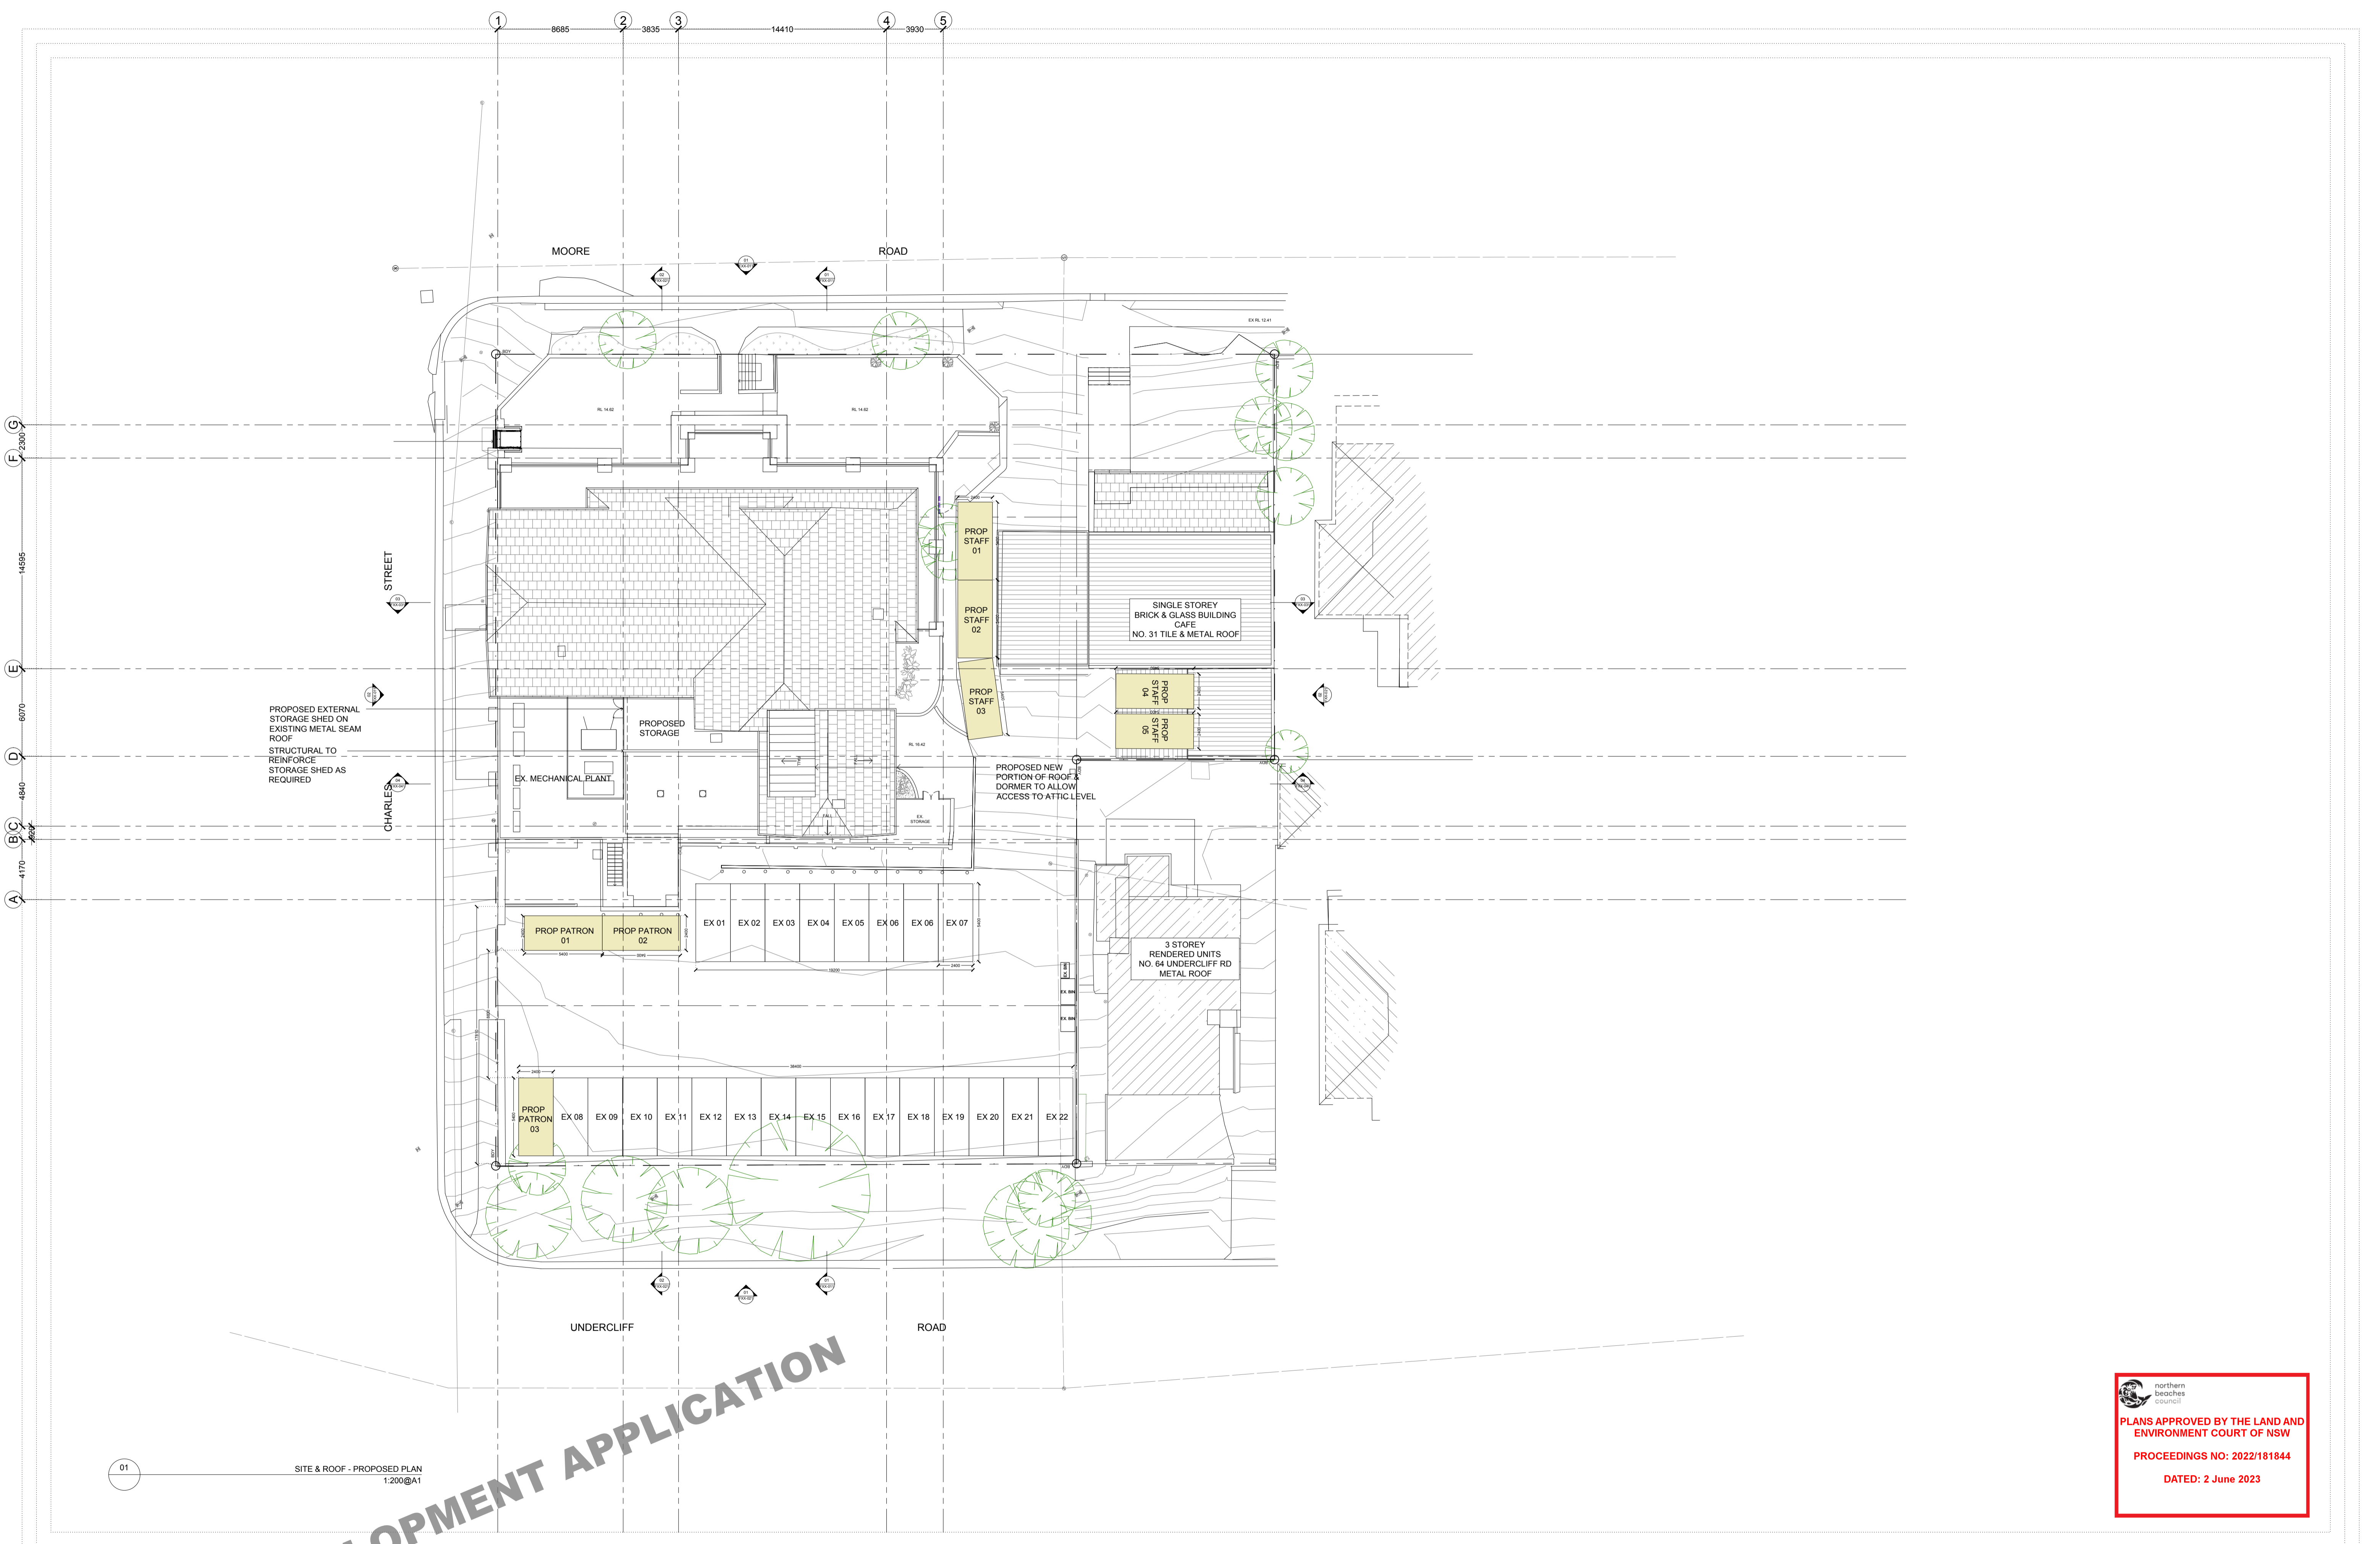

01 SITE & ROOF - PROPOSED PLAN
1:200@A1

 northern beaches council
PLANS APPROVED BY THE LAND AND ENVIRONMENT COURT OF NSW
 PROCEEDINGS NO: 2022/181844
 DATED: 2 June 2023


DATE	REVISION	ISSUE REASON
27.05.21	A	DA SUBMISSION
28.07.21	B	DA SUBMISSION
11.02.22	C	DA SUBMISSION

DEVELOPMENT APPLICATION




CLIENT:
GLENN PIPER
MERIDAN AUSTRALIA

PROJECT:
FRESHWATER HOTEL

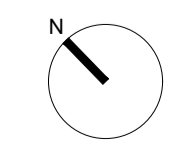


DRAWING:
SITE & ROOF - PROPOSED PLAN - ROOF
CHECK ALL DIMENSIONS ON SITE PRIOR TO THE COMMENCEMENT OF WORK
USE FIGURED DIMENSIONS ONLY DO NOT SCALE
COMPLY WITH RELEVANT AUTHORITIES REQUIREMENTS
COMPLY WITH BUILDING CODE OF AUSTRALIA
COMPLY WITH ALL RELEVANT AUSTRALIAN STANDARDS
COPYRIGHT IN ALL DOCUMENTS AND DRAWINGS PREPARED BY ALEXANDER & CO

PROJECT NO.	DRAWN
0487	ST
SCALE@A1	SCALE@A3
1:200	1:400
DWG NO.	ISSUE
DA-DXX-011	C

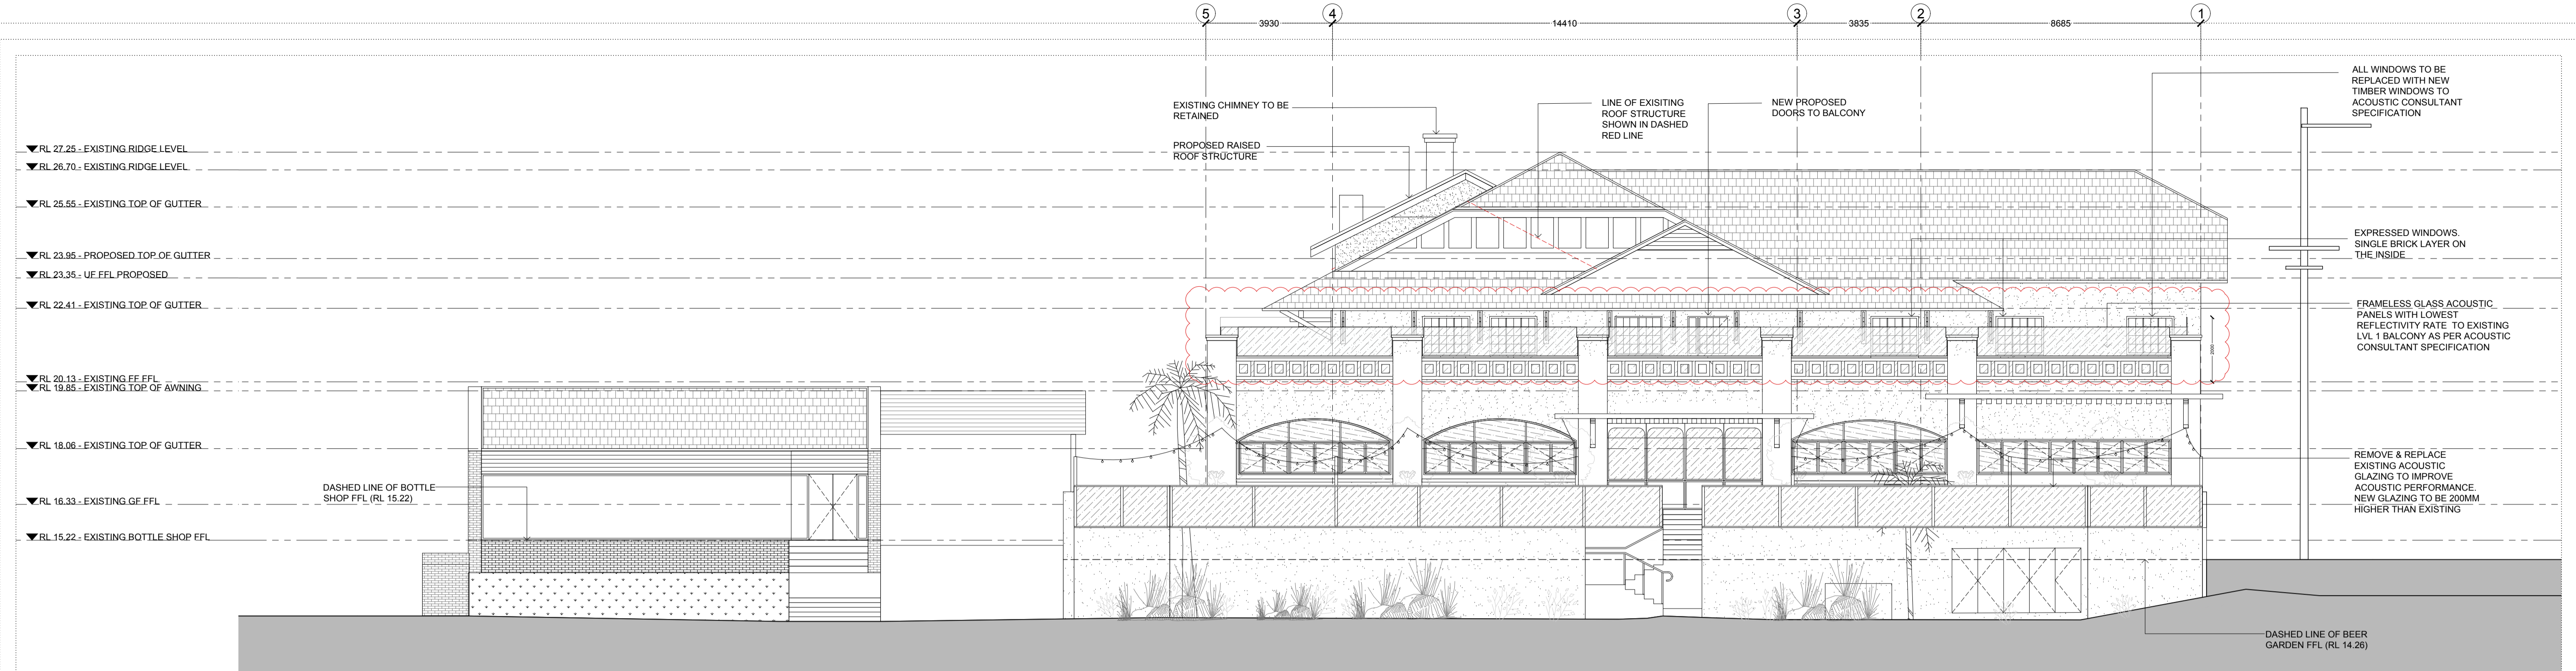

01 ELEVATION 01
1:100@A1

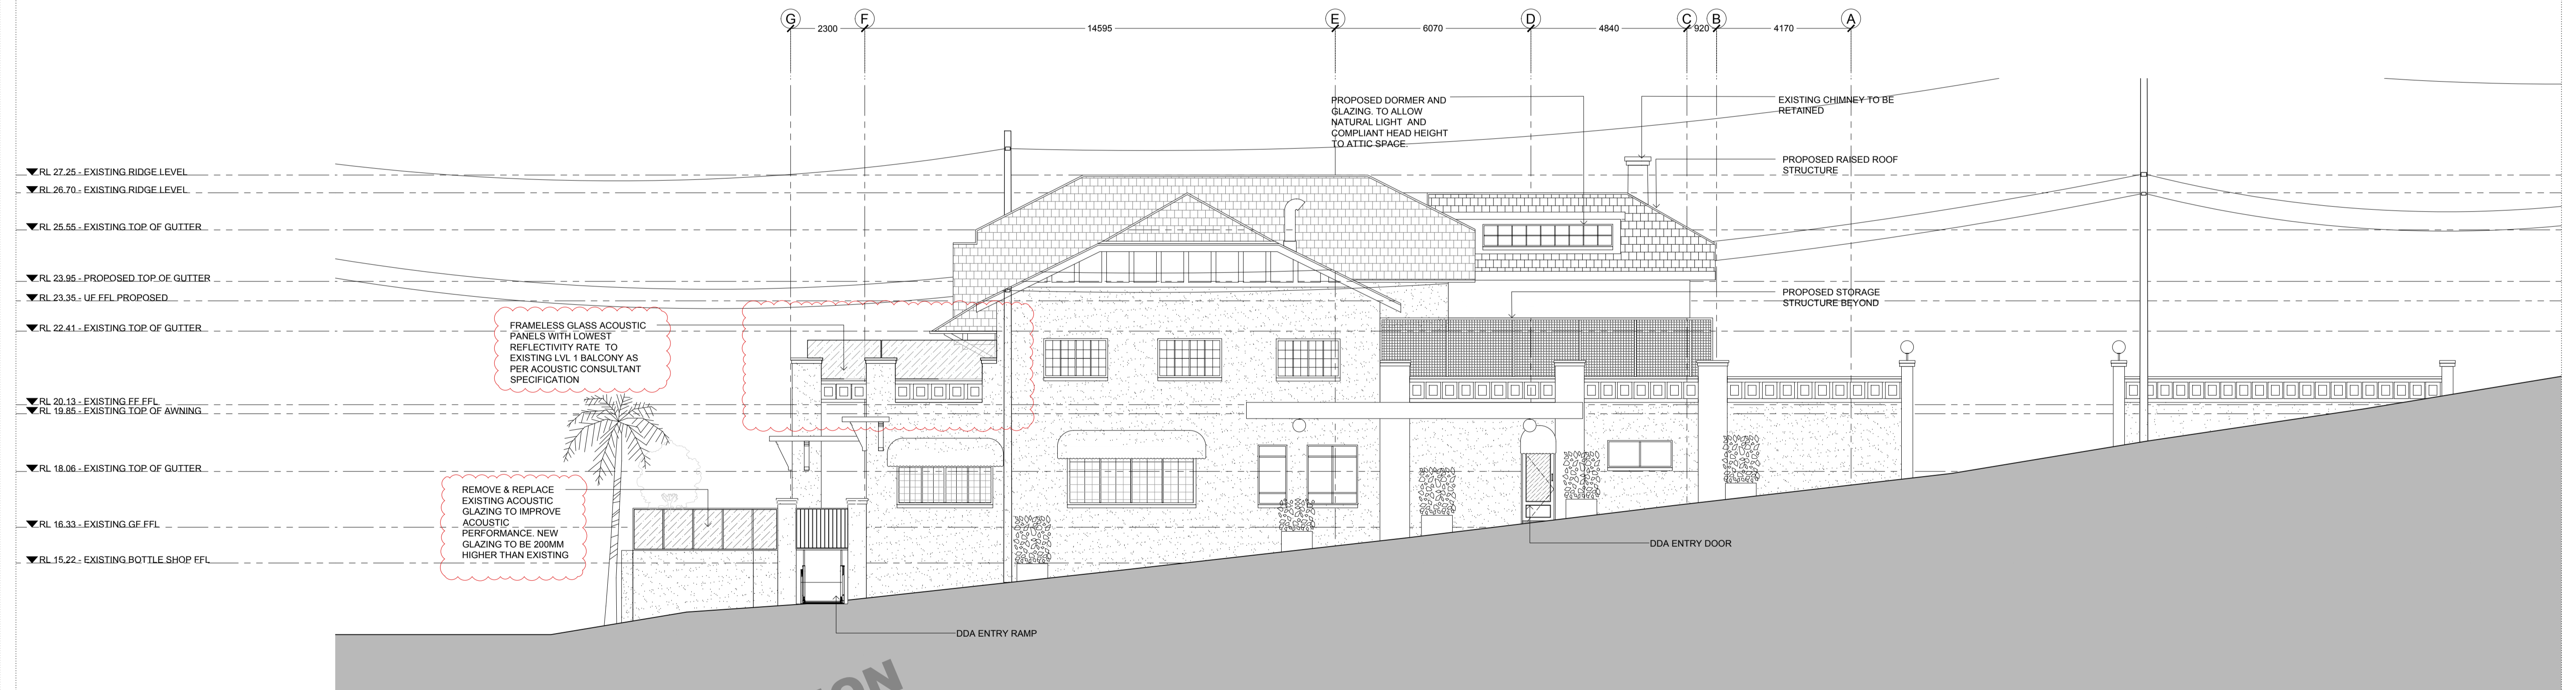

02 ELEVATION 02
1:100@A1

DEVELOPMENT APPLICATION

northern beaches council
PLANS APPROVED BY THE LAND AND ENVIRONMENT COURT OF NSW
PROCEEDINGS NO: 2022/181844
DATED: 2 June 2023


DATE	REVISION	ISSUE REASON
27.05.21	A	DA SUBMISSION
28.07.21	B	DA SUBMISSION

A & CO.
 CLIENT: GLENN PIPER
 MERIDAN AUSTRALIA


PROJECT: FRESHWATER HOTEL

DRAWING: OVERALL BUILDING EXTERNAL ELEVATIONS 01
 CHECK ALL DIMENSIONS ON SITE PRIOR TO THE COMMENCEMENT OF WORK
 USE FIGURED DIMENSIONS ONLY DO NOT SCALE
 COMPLY WITH RELEVANT AUTHORITIES REQUIREMENTS
 COMPLY WITH BUILDING CODE OF AUSTRALIA STANDARDS
 COPYRIGHT IN ALL DOCUMENTS AND DRAWINGS PREPARED BY ALEXANDER & CO.

PROJECT NO.	DRAWN
0487	ST
SCALE@A1	SCALE@A3
1:100	1:200
DWG NO.	ISSUE
DA-EXX-011	B

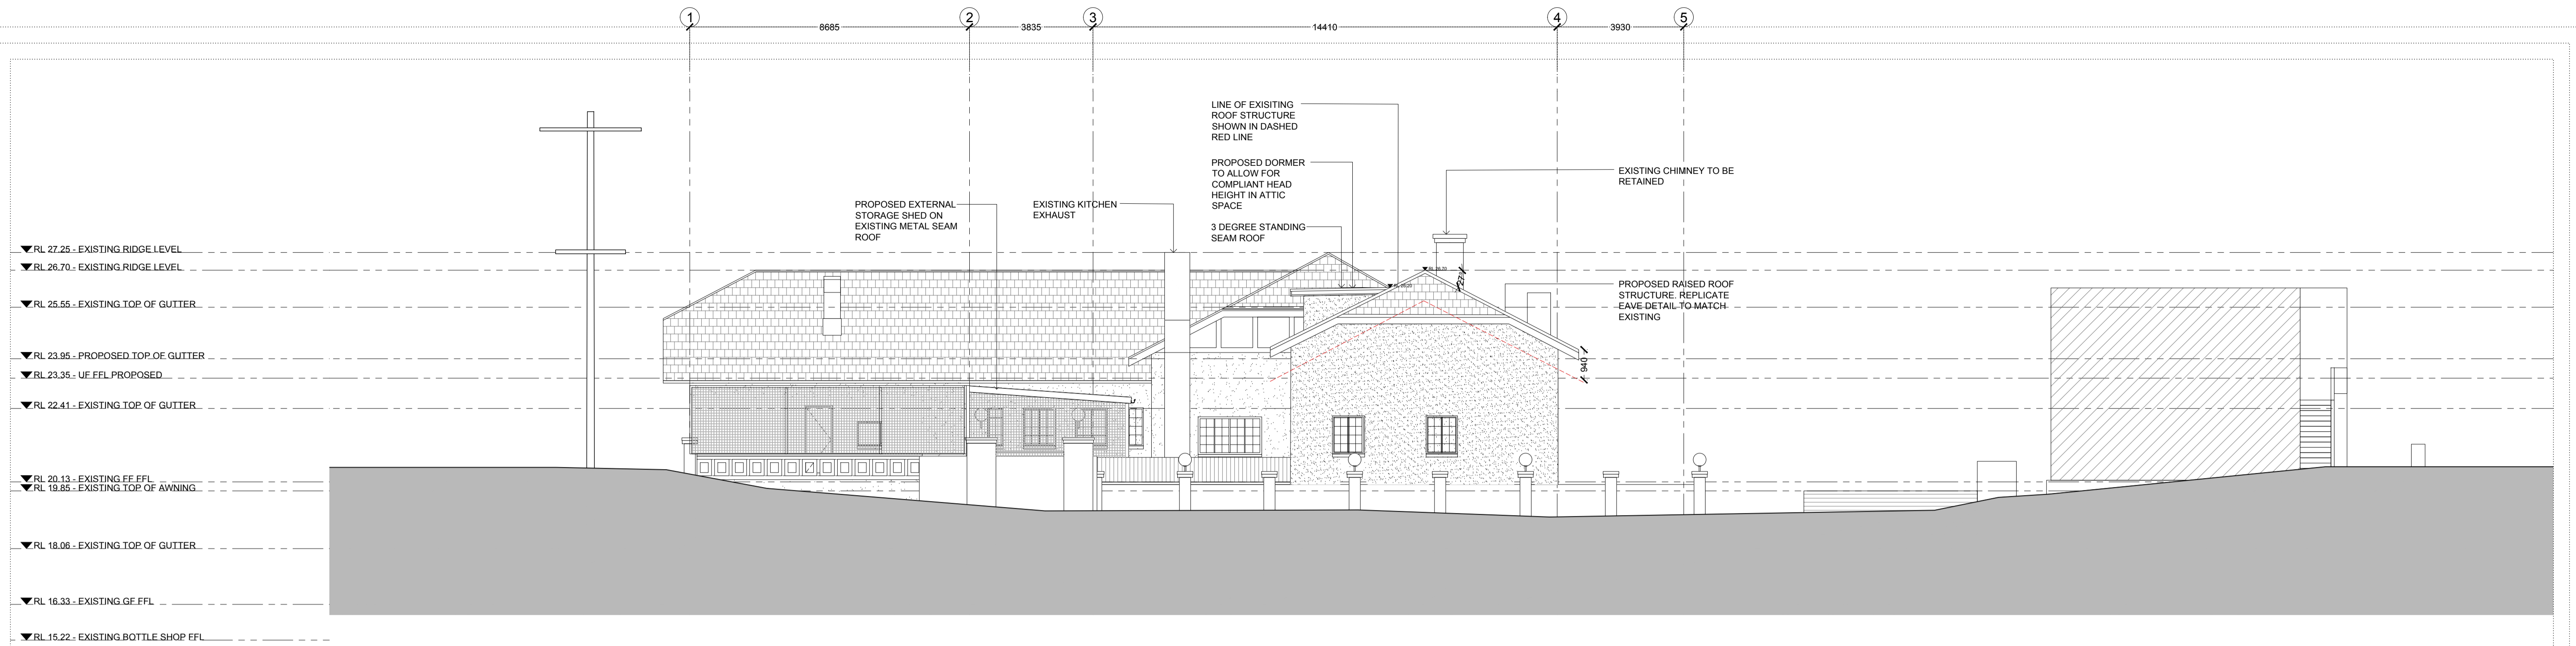

01 ELEVATION 01
1:100@A1

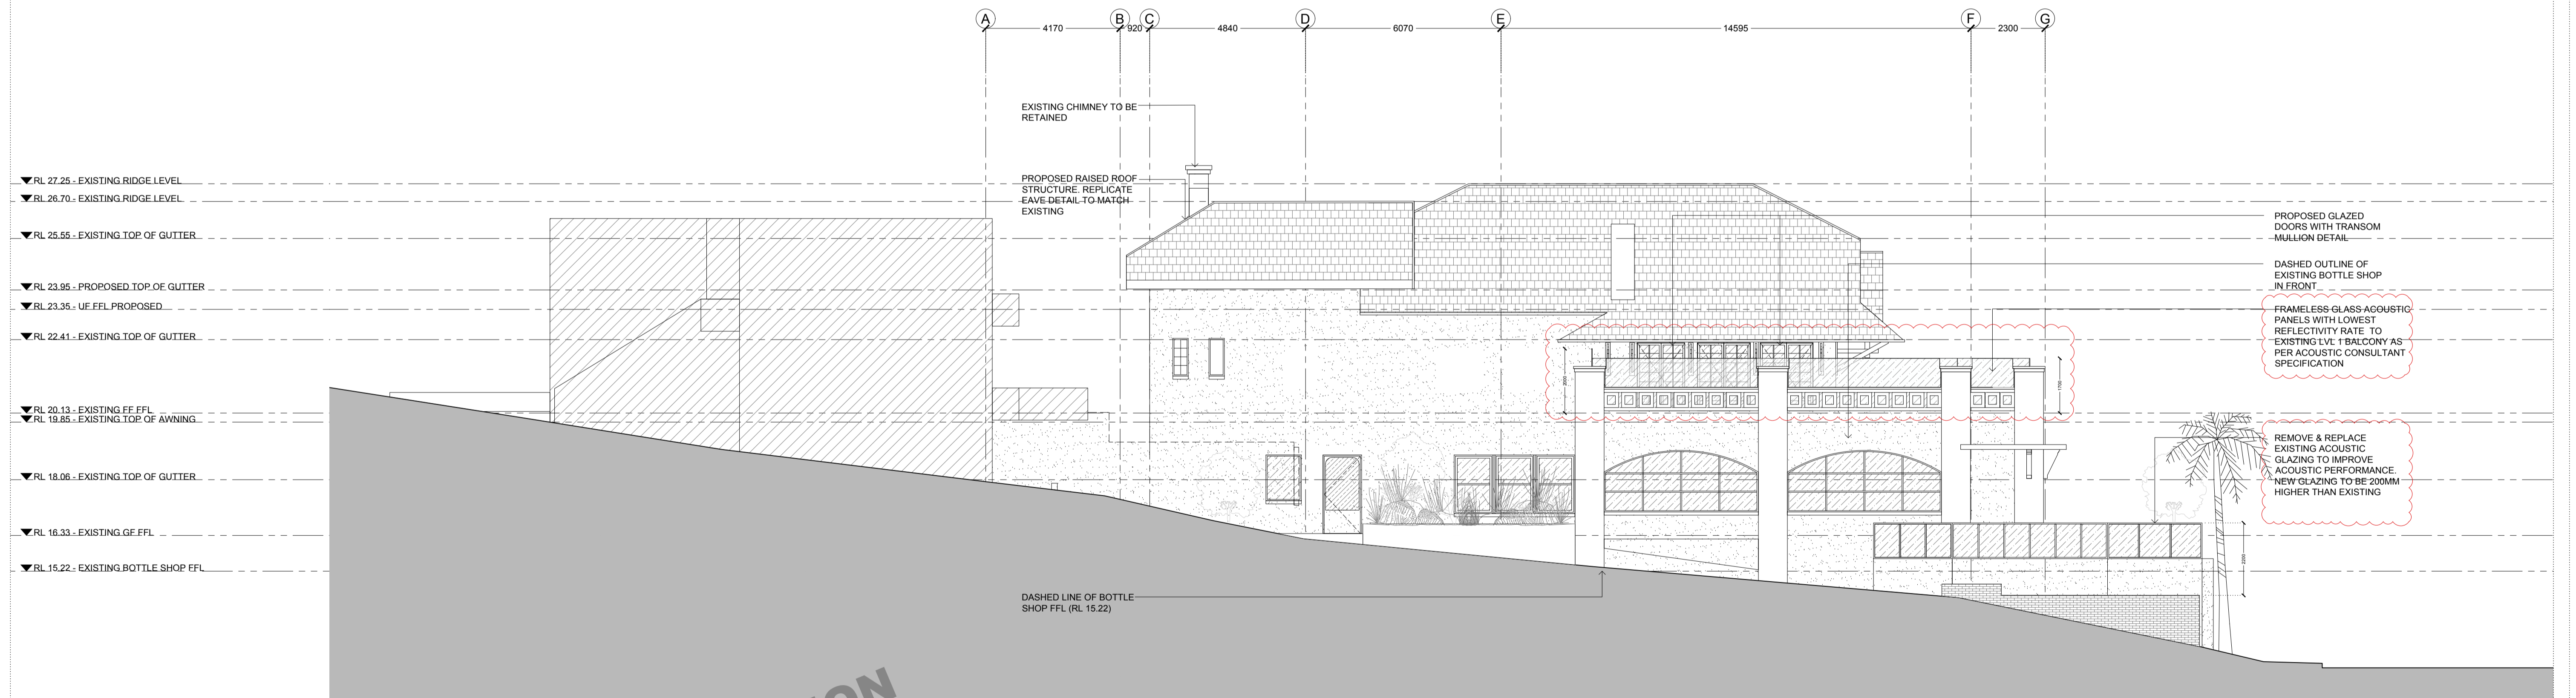

02 ELEVATION 02
1:100@A1

DEVELOPMENT APPLICATION

 northern beaches council
PLANS APPROVED BY THE LAND AND ENVIRONMENT COURT OF NSW
 PROCEEDINGS NO: 2022/181844
 DATED: 2 June 2023


DATE: 27.05.21
 REVISION: A
 ISSUE REASON: DA SUBMISSION

 CLIENT: GLENN PIPER
 MERIDAN AUSTRALIA

PROJECT: FRESHWATER HOTEL

DRAWING: OVERALL ELEVATIONS 02
 CHECK ALL DIMENSIONS ON SITE PRIOR TO THE COMMENCEMENT OF WORK
 USE FIGURED DIMENSIONS ONLY DO NOT SCALE
 COMPLY WITH RELEVANT AUTHORITIES REQUIREMENTS
 COMPLY WITH BUILDING CODE OF AUSTRALIA
 COMPLY WITH ALL RELEVANT AUSTRALIAN STANDARDS
 COPYRIGHT IN ALL DOCUMENTS AND DRAWINGS PREPARED BY ALEXANDER & CO.

PROJECT NO: 0487
 SCALE@A1: 1:100
 SCALE@A3: 1:200
 DWG NO: DA-EXX-021
 DRAWN: ST
 CHECKED: SH
 ISSUE: B

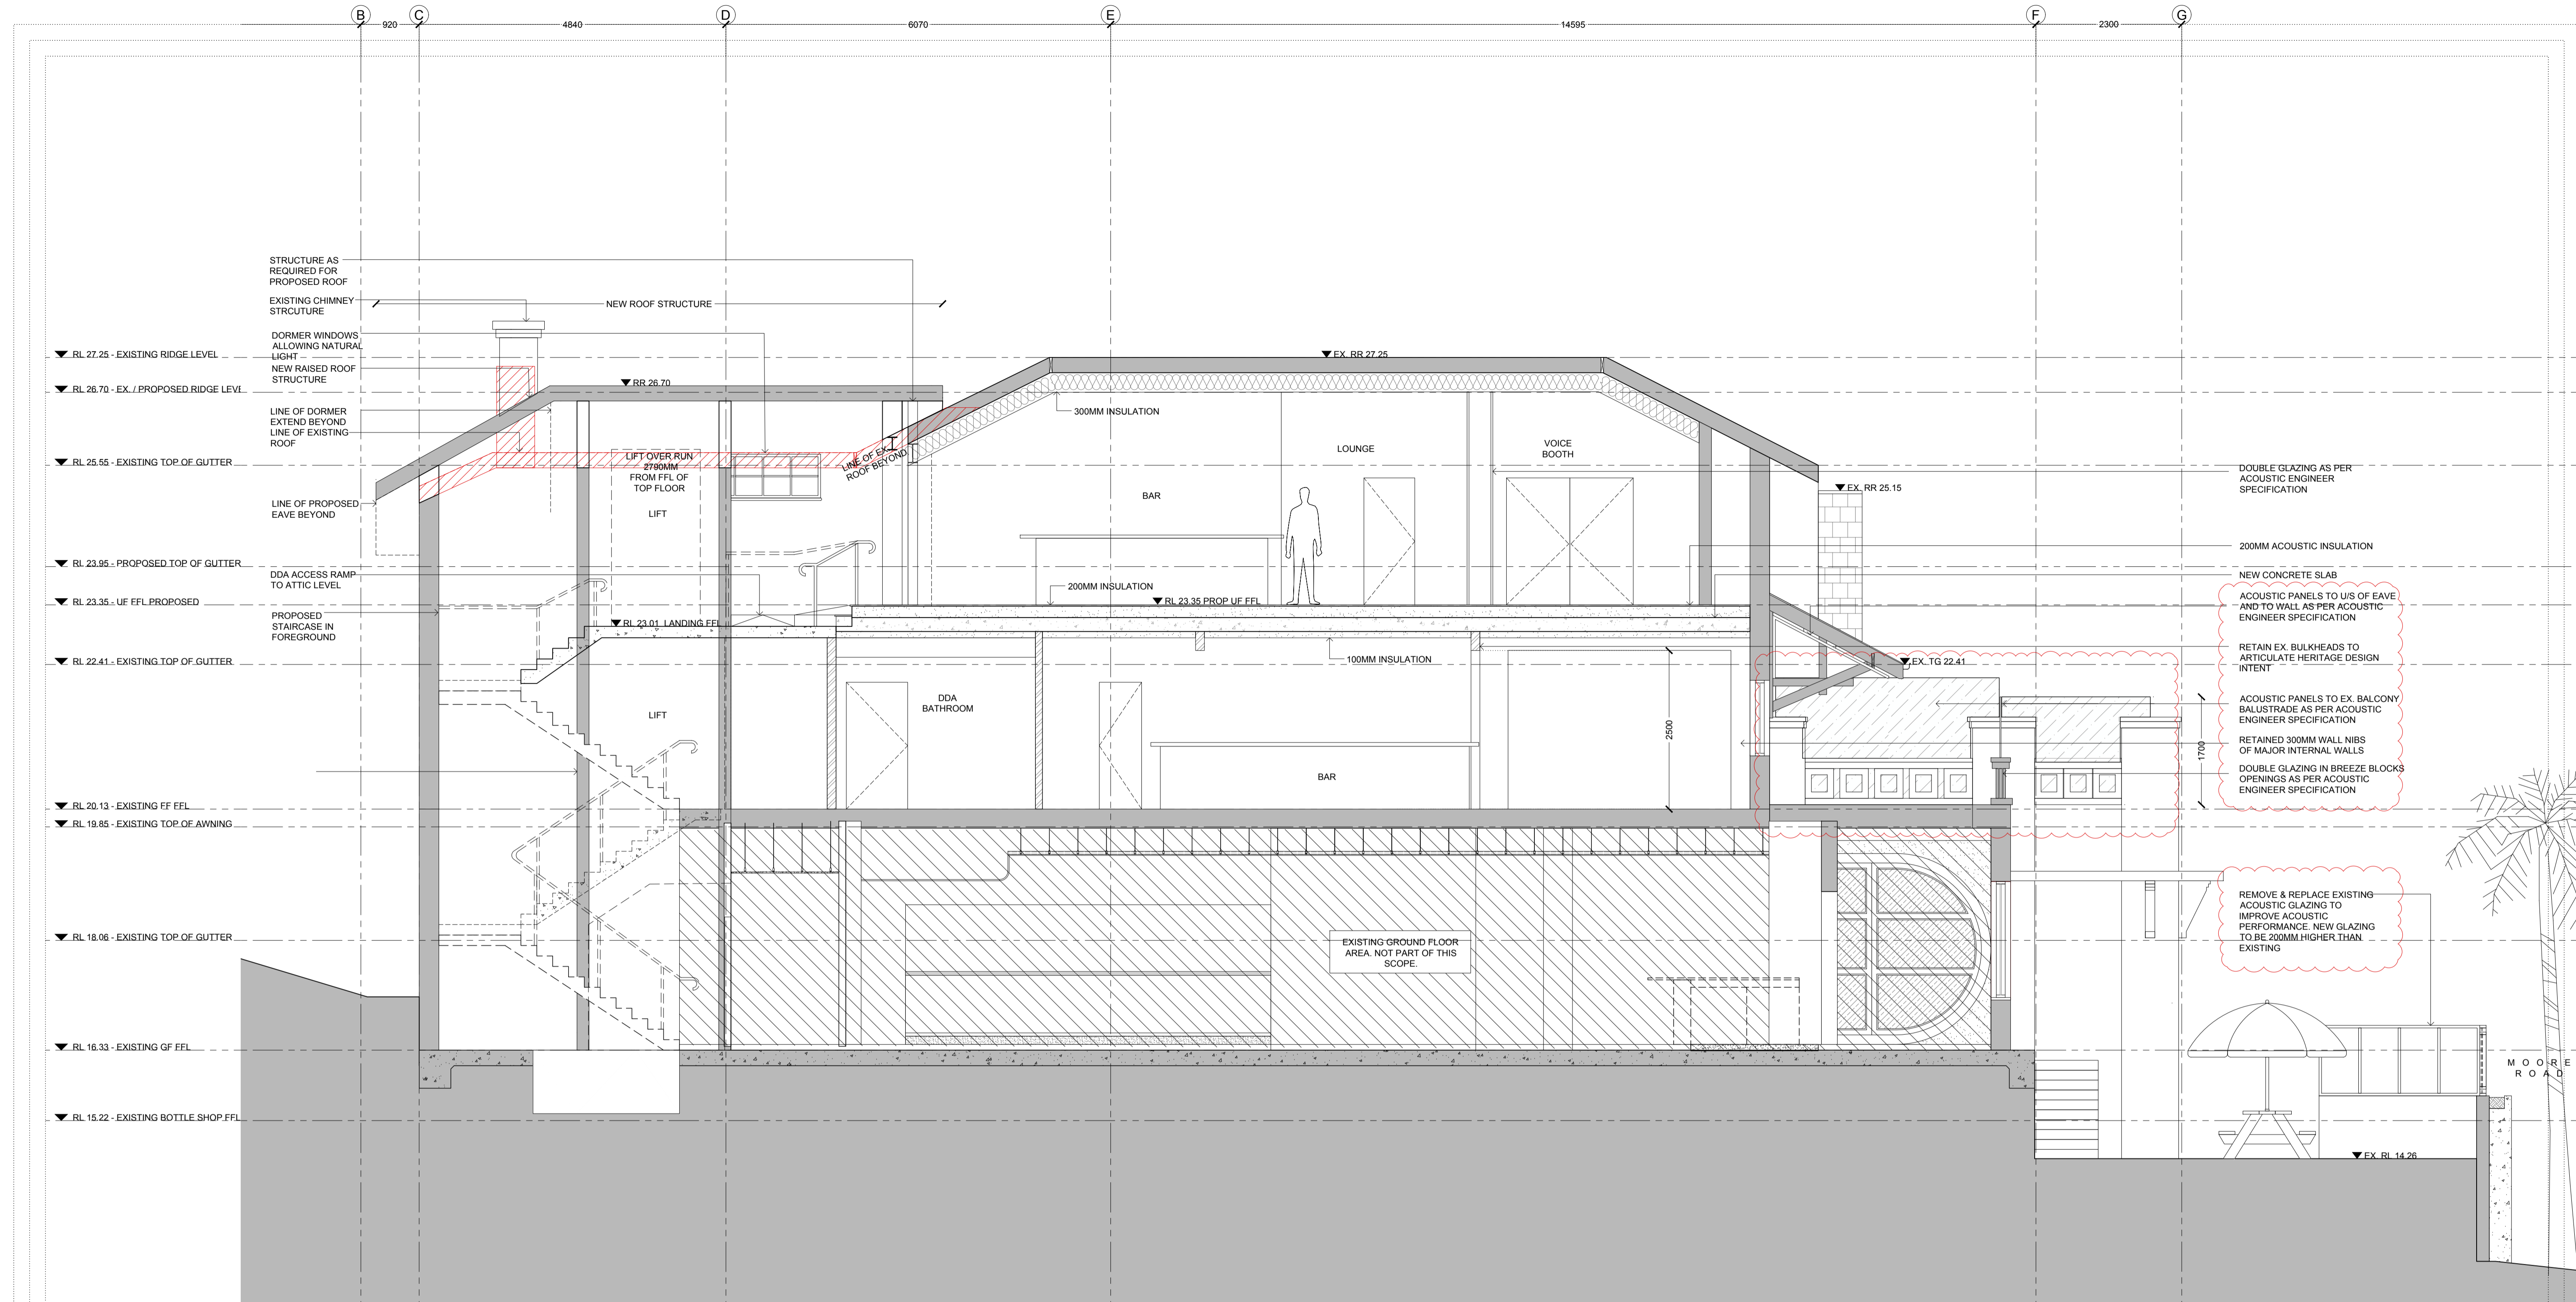

01 SECTION 01
1:100@A1

DEVELOPMENT APPLICATION

- DOUBLE GLAZING AS PER ACOUSTIC ENGINEER SPECIFICATION
- 200MM ACOUSTIC INSULATION
- NEW CONCRETE SLAB
- ACOUSTIC PANELS TO US OF EAVE AND TO WALL AS PER ACOUSTIC ENGINEER SPECIFICATION
- RETAIN EX. BULKHEADS TO ARTICULATE HERITAGE DESIGN INTENT
- ACOUSTIC PANELS TO EX. BALCONY BALUSTRADE AS PER ACOUSTIC ENGINEER SPECIFICATION
- RETAINED 300MM WALL NIBS OF MAJOR INTERNAL WALLS
- DOUBLE GLAZING IN BREEZE BLOCKS OPENINGS AS PER ACOUSTIC ENGINEER SPECIFICATION

REMOVE & REPLACE EXISTING ACOUSTIC GLAZING TO IMPROVE ACOUSTIC PERFORMANCE. NEW GLAZING TO BE 200MM HIGHER THAN EXISTING

DATE	REVISION	ISSUE REASON
27.05.21	A	DA SUBMISSION
28.07.21	B	DA SUBMISSION



CLIENT:
GLENN PIPER
MERIDAN AUSTRALIA

PROJECT:
FRESHWATER HOTEL

DRAWING:
OVERALL BUILDING
SECTION 01
CHECK ALL DIMENSIONS ON SITE PRIOR TO THE COMMENCEMENT OF WORK
USE FIGURED DIMENSIONS ONLY DO NOT SCALE
COMPLY WITH RELEVANT AUTHORITIES REQUIREMENTS
COMPLY WITH BUILDING CODE OF AUSTRALIA
COMPLY WITH ALL RELEVANT AUSTRALIAN STANDARDS
COPYRIGHT IN ALL DOCUMENTS AND DRAWINGS PREPARED BY ALEXANDER & CO.


PROJECT NO.	DRAWN
0487	ST
SCALE@A1	SCALE@A3
1:50	1:100
DWG NO.	ISSUE
DA-FXX-011	B

northern beaches council

PLANS APPROVED BY THE LAND AND ENVIRONMENT COURT OF NSW

PROCEEDINGS NO: 2022/181844

DATED: 2 June 2023

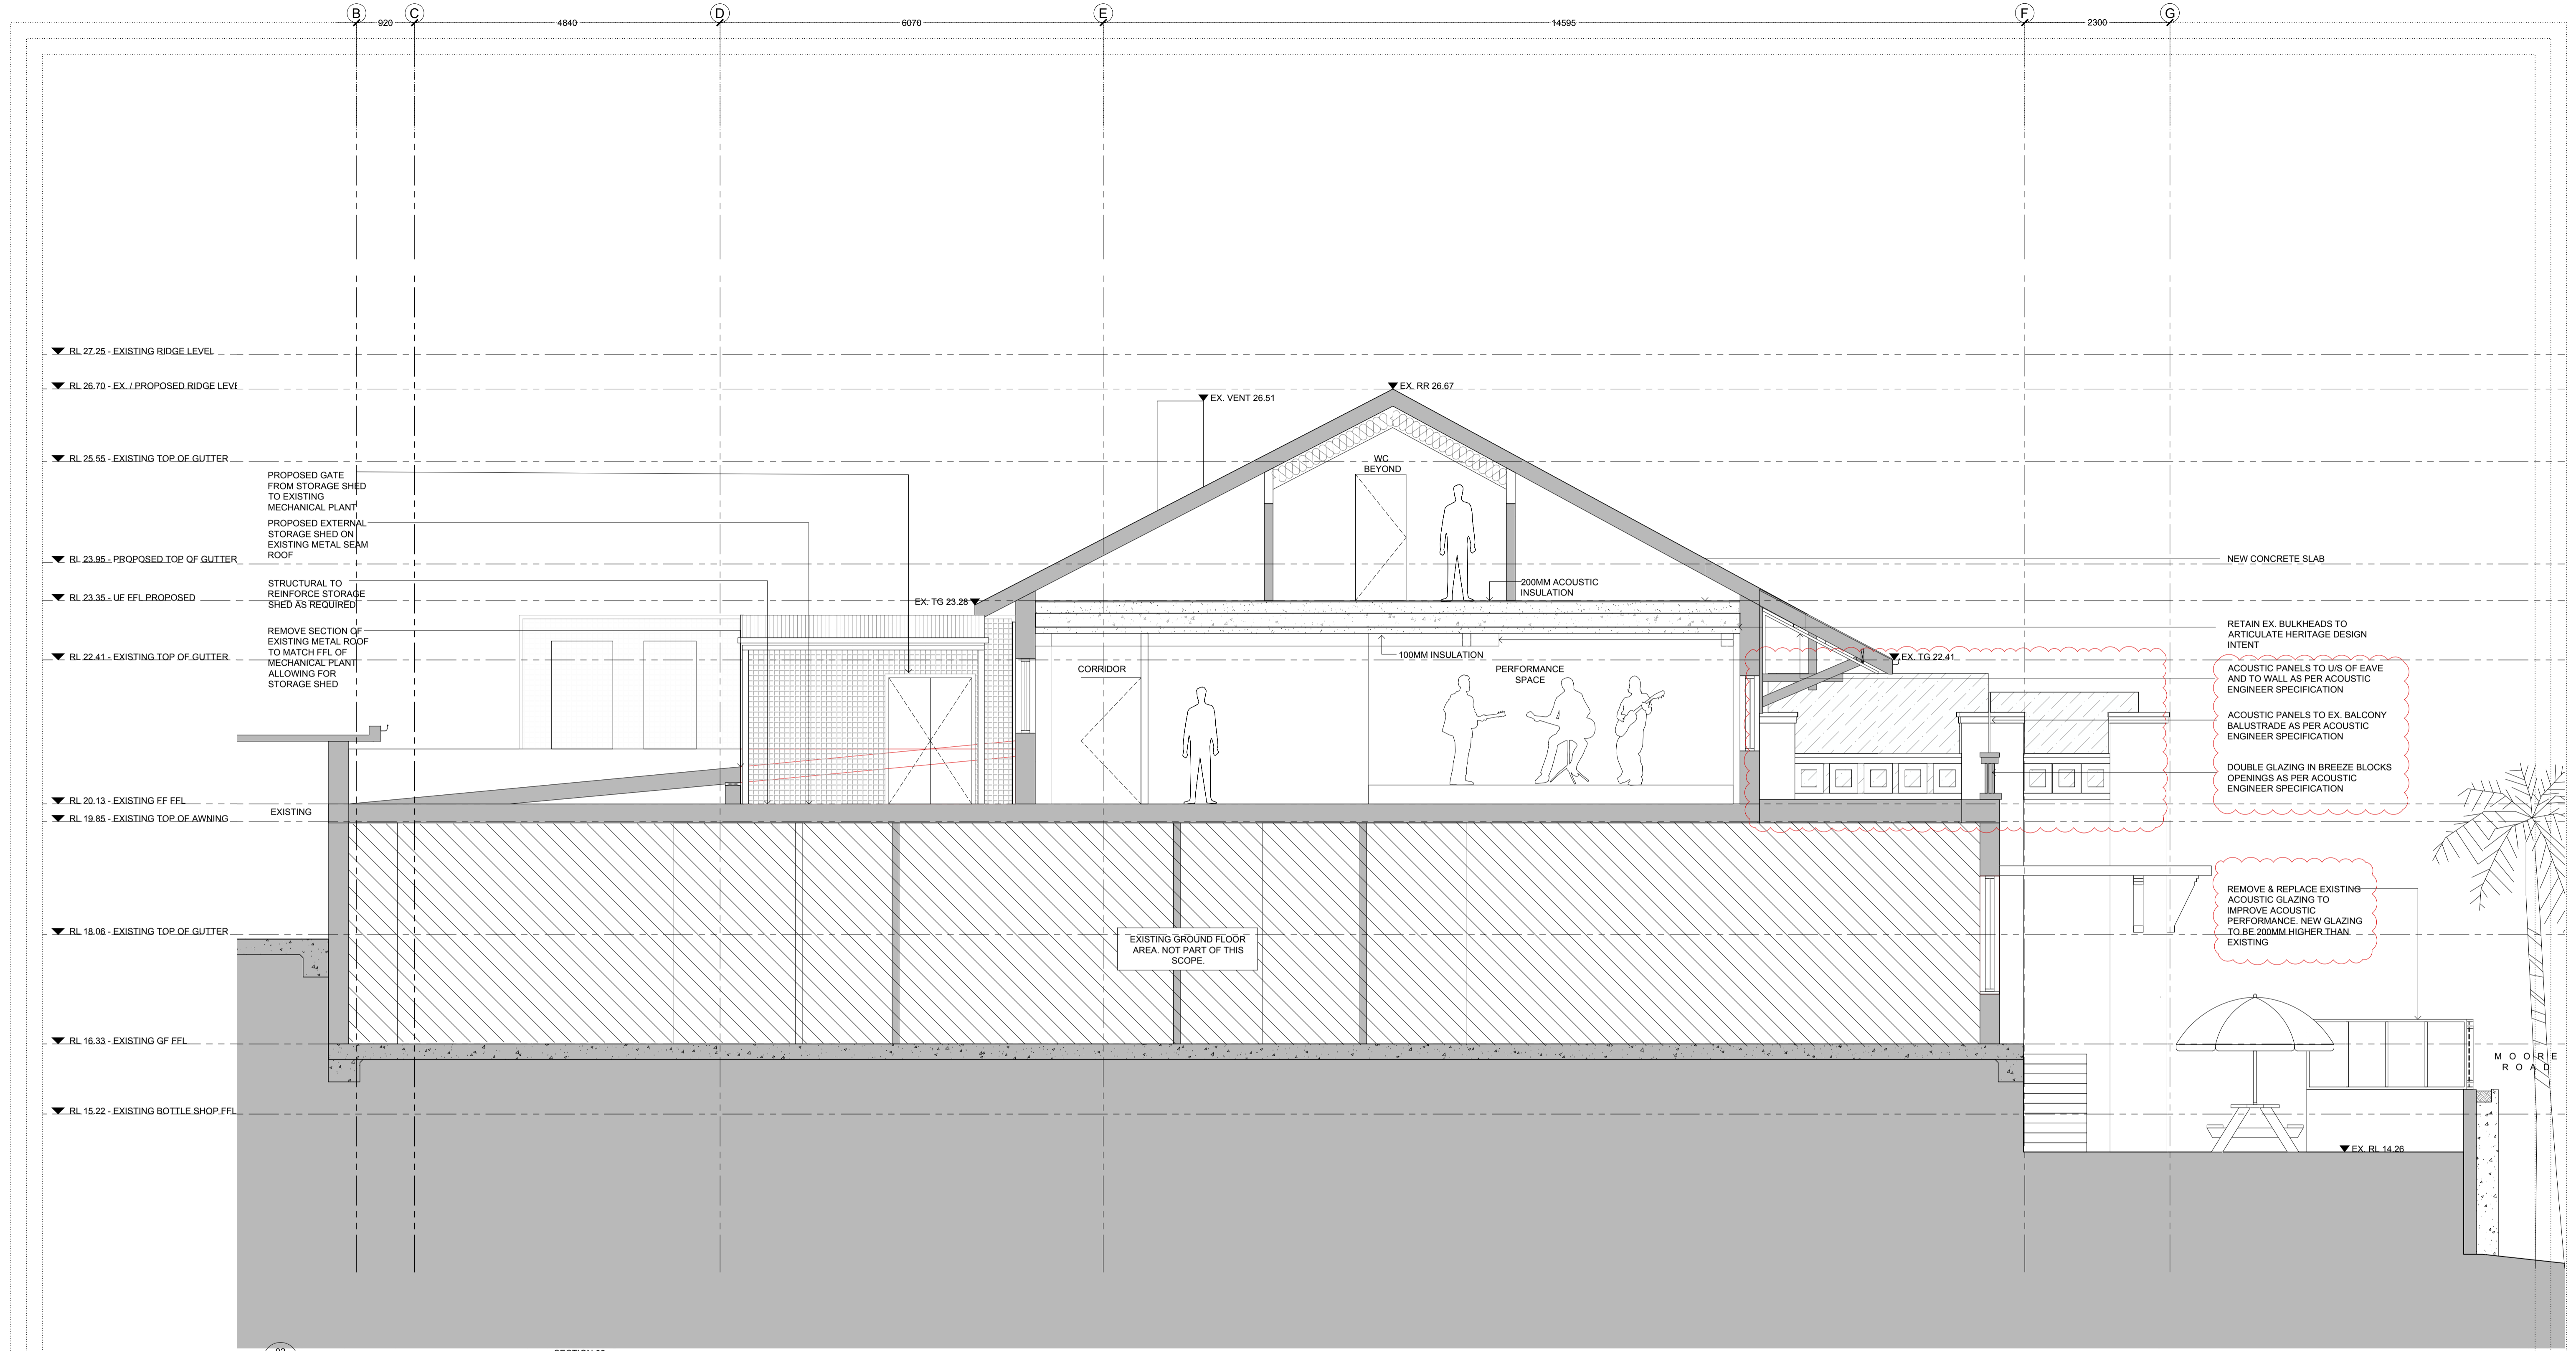

DEVELOPMENT APPLICATION

northern beaches council
PLANS APPROVED BY THE LAND AND ENVIRONMENT COURT OF NSW
 PROCEEDINGS NO: 2022/181844
 DATED: 2 June 2023


DATE	REVISION	ISSUE REASON
27.05.21	A	DA SUBMISSION
28.07.21	B	DA SUBMISSION

A & CO.
 CLIENT: GLENN PIPER
 MERIDAN AUSTRALIA

PROJECT: FRESHWATER HOTEL

DRAWING: OVERALL BUILDING
 SECTION 02
CHECK ALL DIMENSIONS ON SITE PRIOR TO THE COMMENCEMENT OF WORK
 USE FIGURED DIMENSIONS ONLY DO NOT SCALE
 COMPLY WITH RELEVANT AUTHORITIES REQUIREMENTS
 COMPLY WITH BUILDING CODE OF AUSTRALIA STANDARDS
 COPYRIGHT IN ALL DOCUMENTS AND DRAWINGS PREPARED BY ALEXANDER & CO.

PROJECT NO.	DRAWN
0487	ST
SCALE@A1	SCALE@A3
1:50	1:100
DWG NO.	ISSUE
DA-FXX-021	B

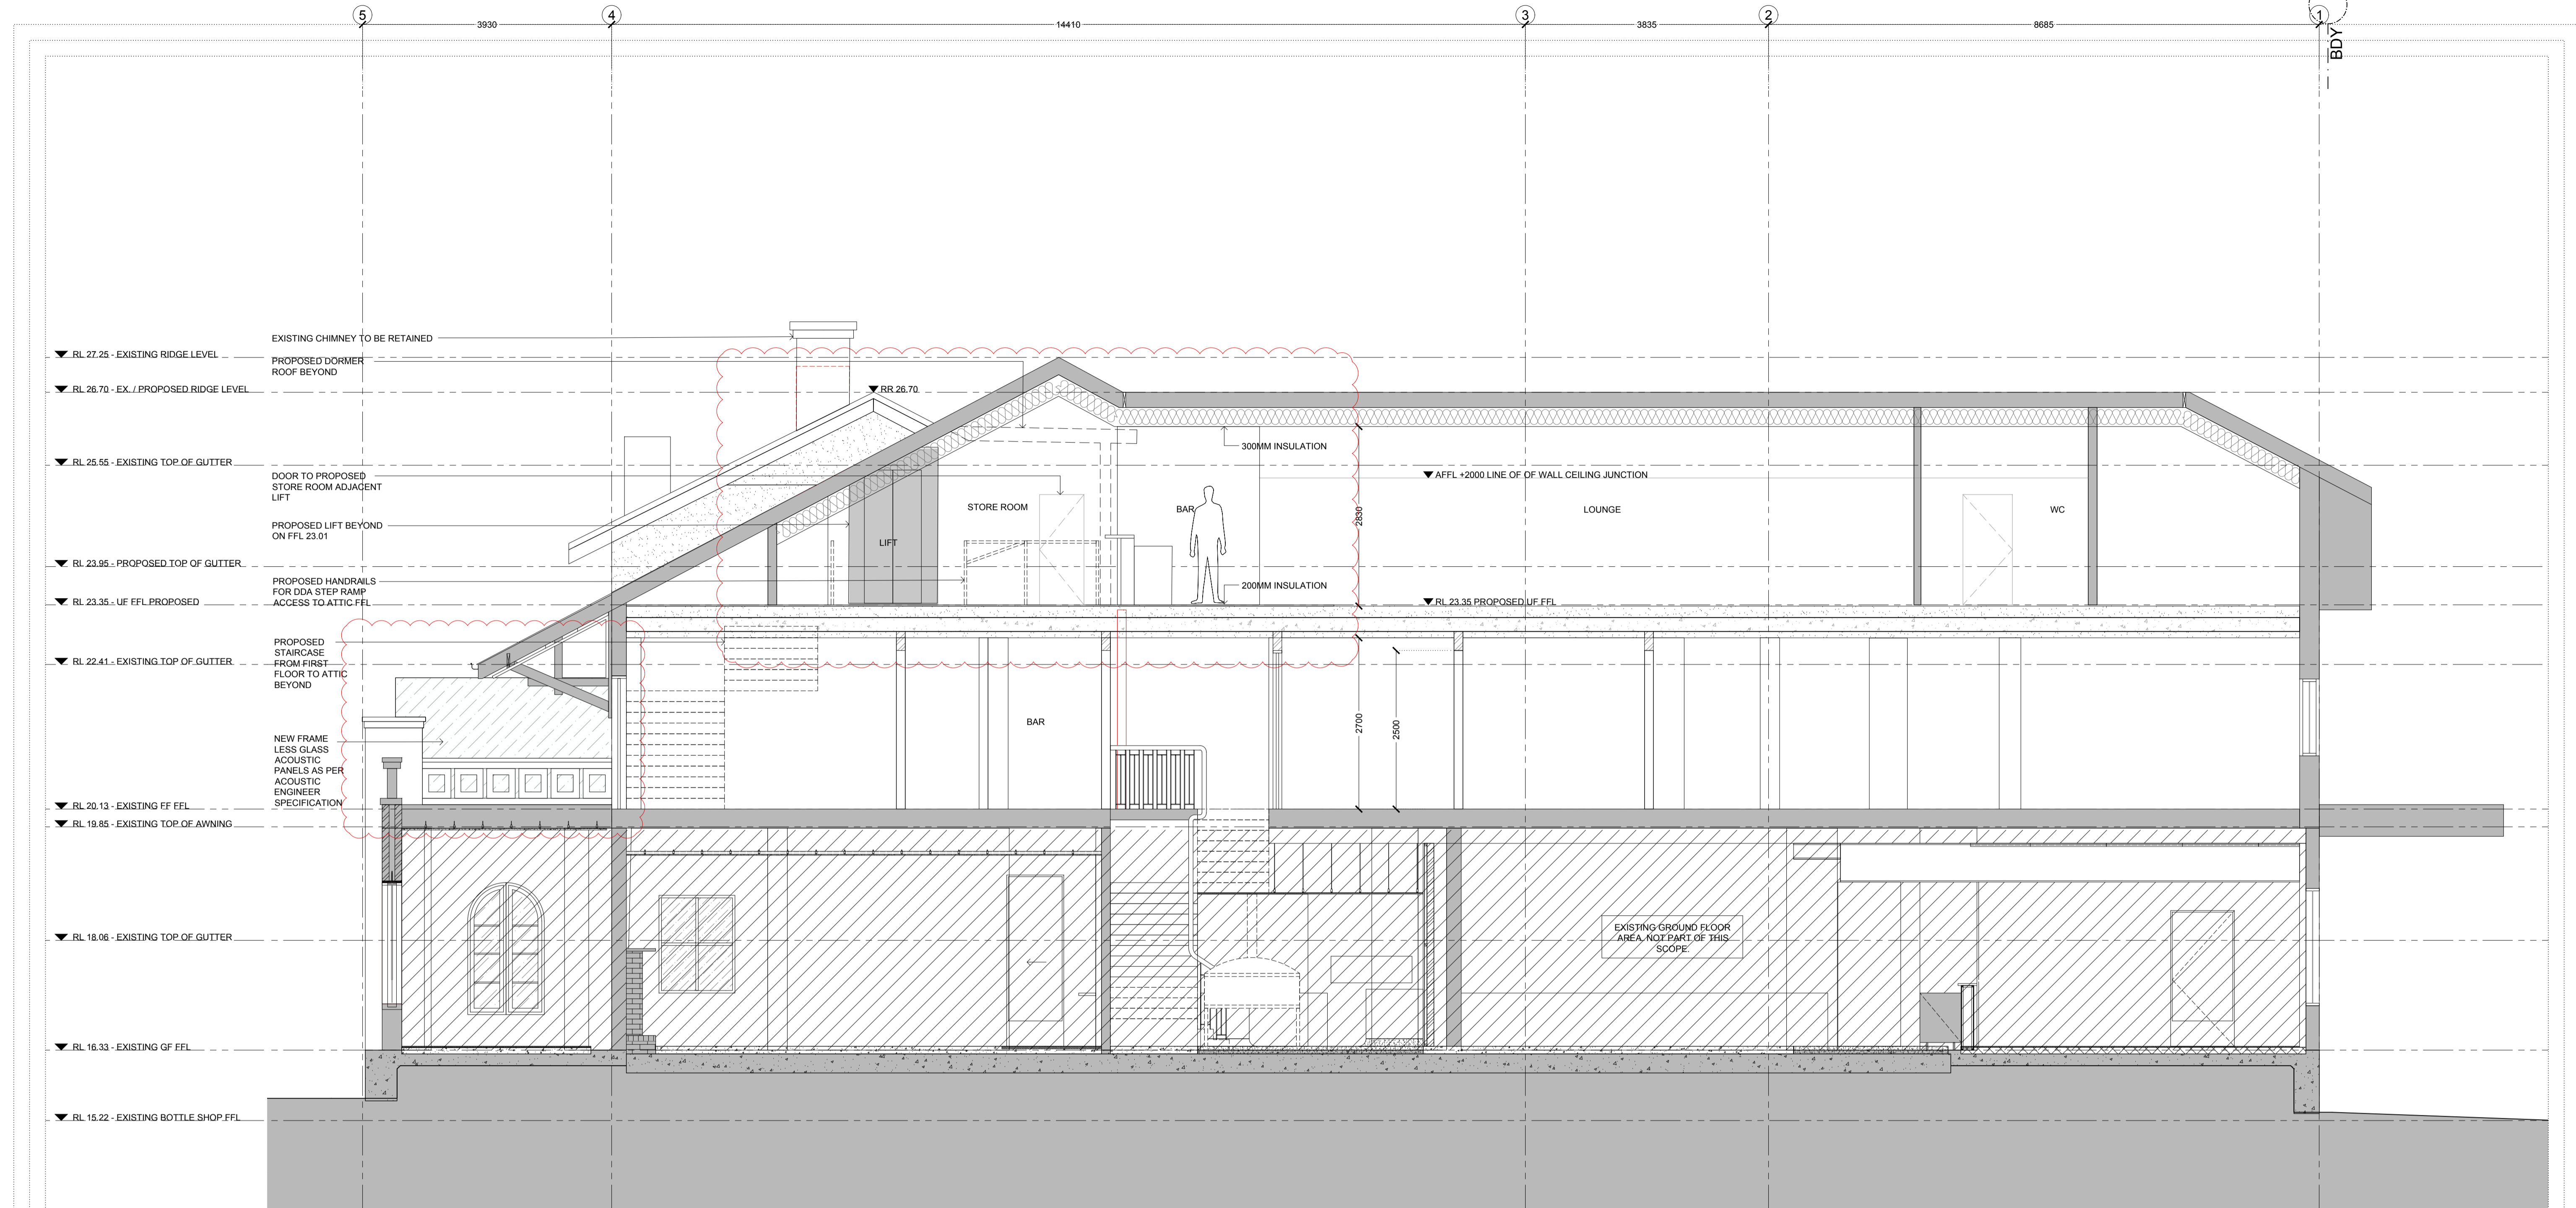

03 SECTION 03
1:100@A1

DEVELOPMENT APPLICATION

northern beaches Council
PLANS APPROVED BY THE LAND AND ENVIRONMENT COURT OF NSW
 PROCEEDINGS NO: 2022/181844
 DATED: 2 June 2023

DATE	REVISION	ISSUE REASON
27.05.21	A	DA SUBMISSION
28.07.21	B	DA SUBMISSION




CLIENT :
GLENN PIPER
MERIDIAN AUSTRALIA

PROJECT :
FRESHWATER HOTEL

DRAWING:
OVERALL BUILDING
SECTION 03
CHECK ALL DIMENSIONS ON SITE PRIOR TO THE COMMENCEMENT OF WORK
USE FIGURED DIMENSIONS ONLY DO NOT SCALE
COMPLY WITH RELEVANT AUTHORITIES REQUIREMENTS
COMPLY WITH BUILDING CODE OF AUSTRALIA
COMPLY WITH ALL RELEVANT AUSTRALIAN STANDARDS
COPYRIGHT IN ALL DOCUMENTS AND DRAWINGS PREPARED BY ALEXANDER & CO

PROJECT NO.	DRAWN
0487	ST
SCALE@A1	SCALE@A3
1:50	1:100
DWG NO.	ISSUE
DA-FXX-031	B

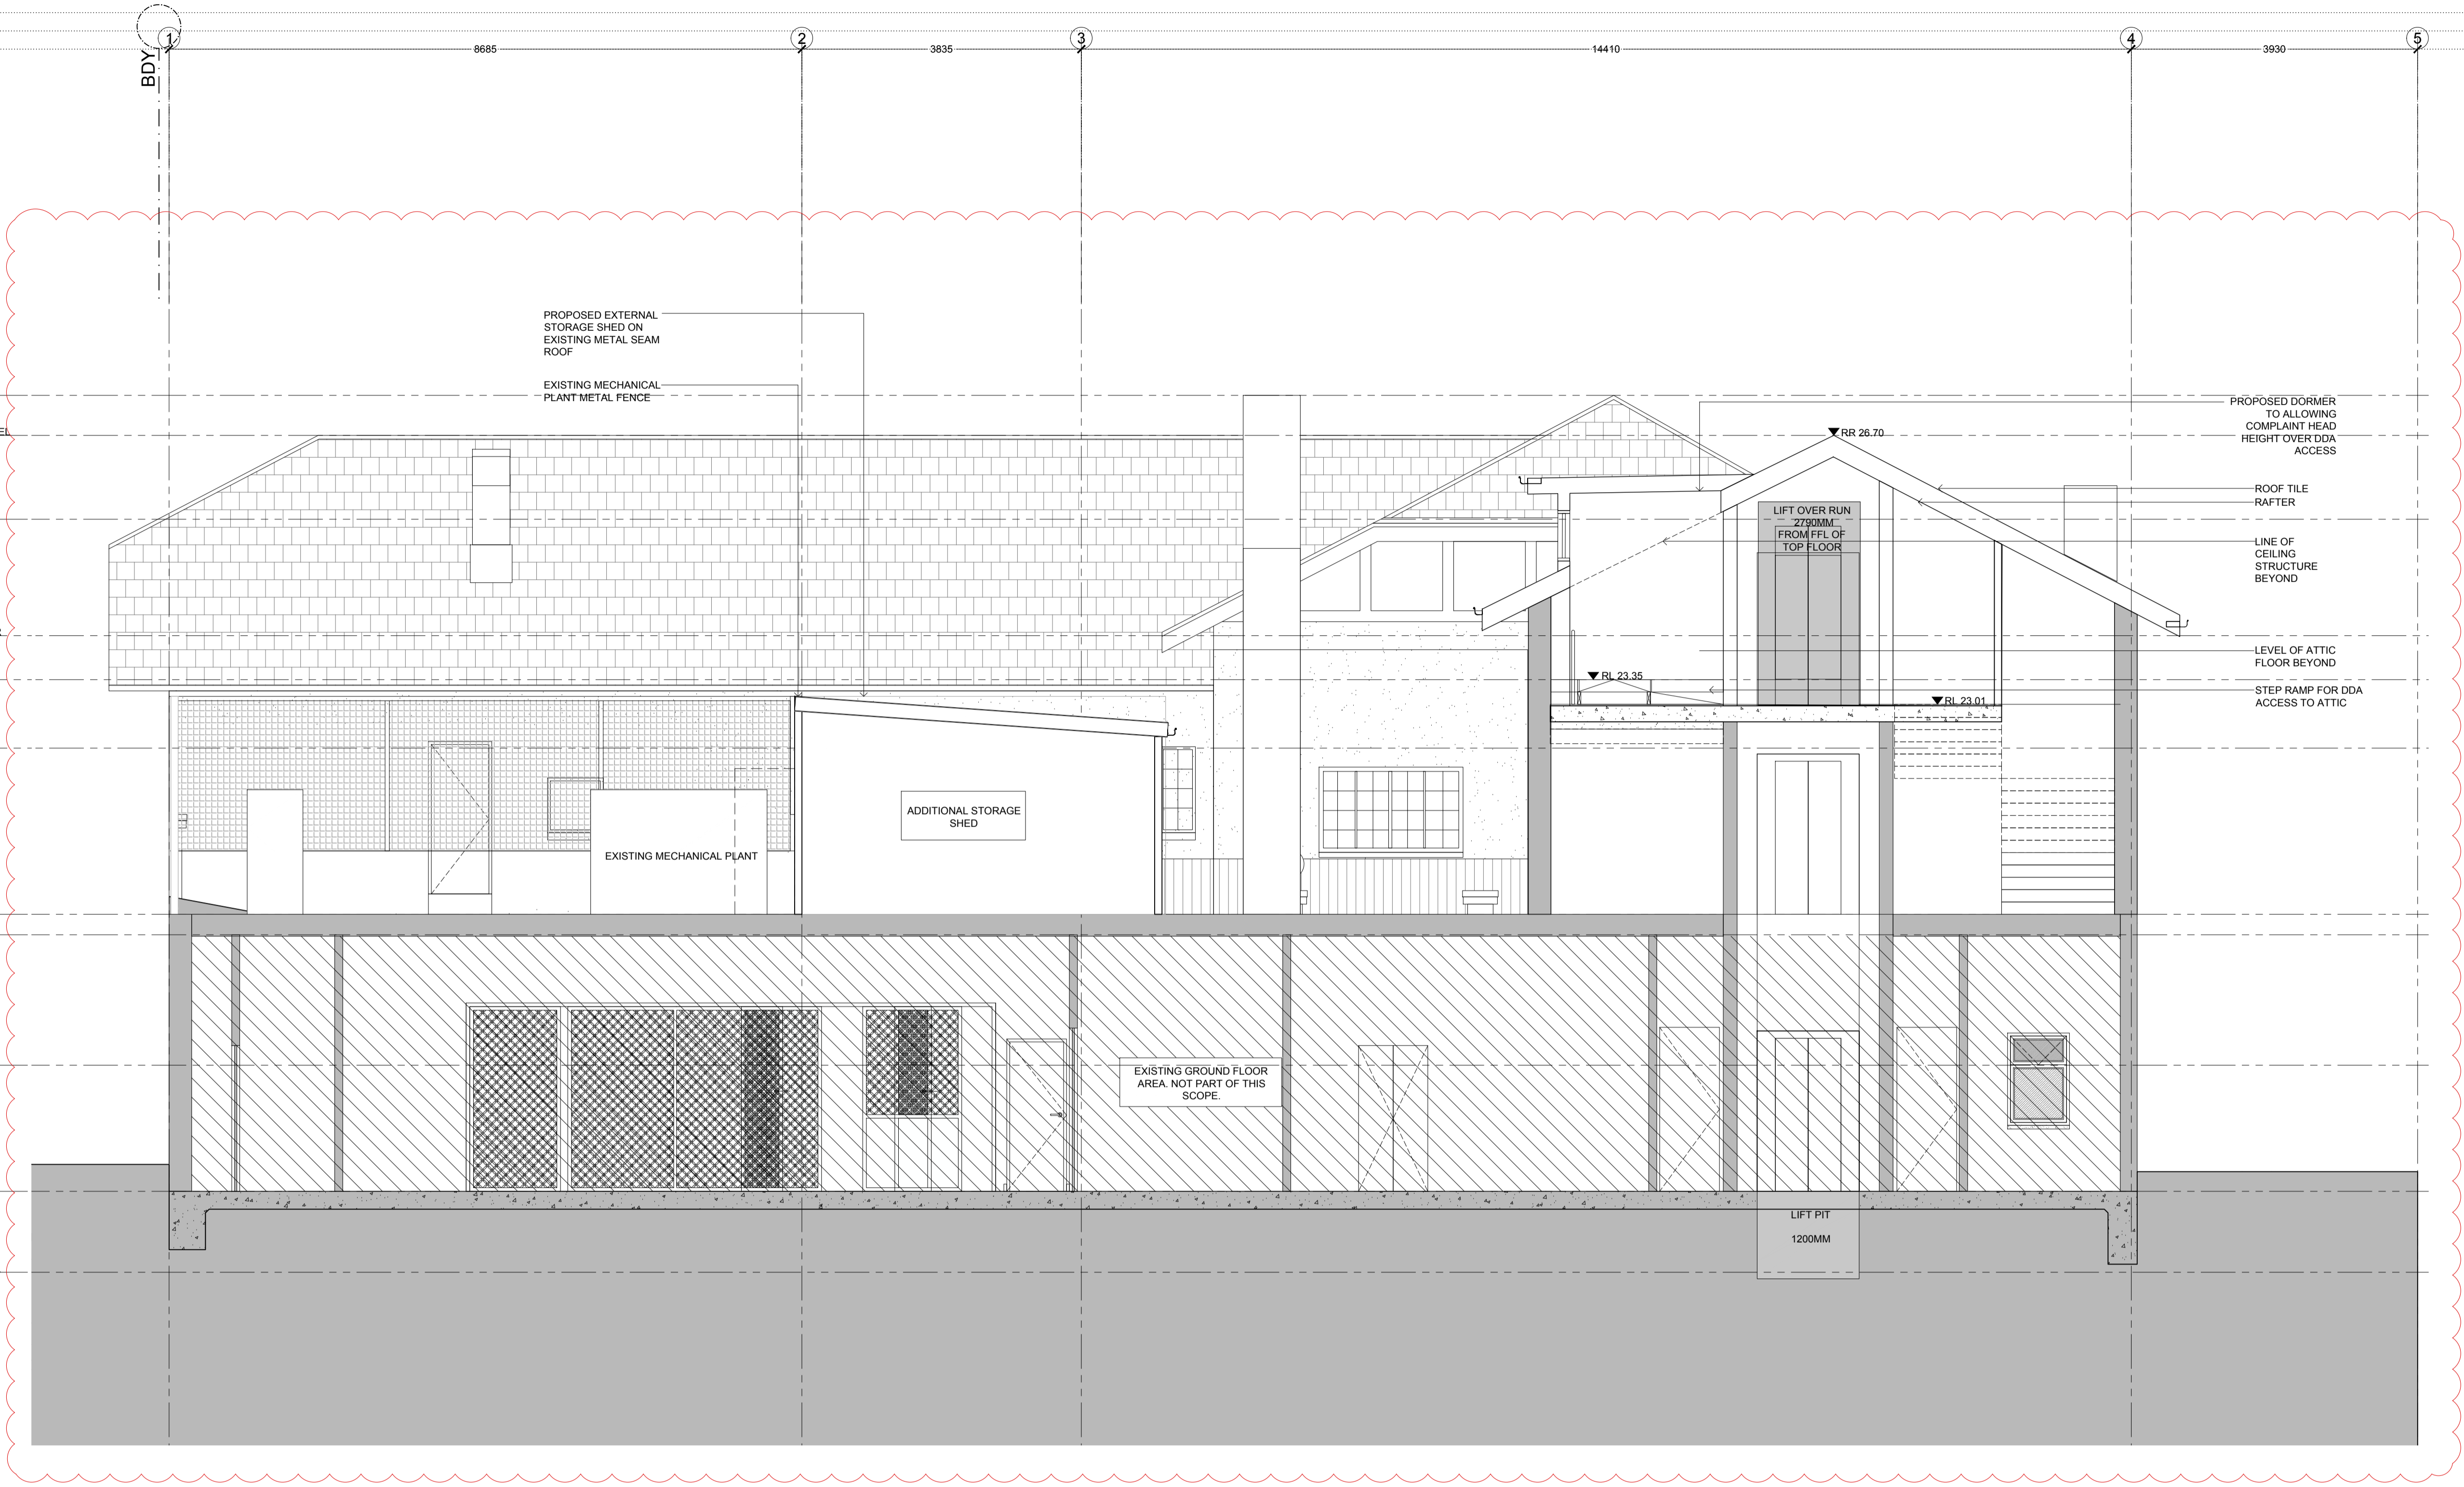

04 SECTION 04
1:100@A1

DEVELOPMENT APPLICATION



PLANS APPROVED BY THE LAND AND ENVIRONMENT COURT OF NSW
 PROCEEDINGS NO: 2022/181844
 DATED: 2 June 2023

DATE	REVISION	ISSUE REASON
27.05.21	A	DA SUBMISSION
28.07.21	A	DA SUBMISSION




CLIENT :
 GLENN PIPER
 MERIDIAN AUSTRALIA

PROJECT :
 FRESHWATER HOTEL

DRAWING:
 OVERALL BUILDING
 SECTION 04
CHECK ALL DIMENSIONS ON SITE PRIOR TO THE COMMENCEMENT OF WORK
 USE FIGURED DIMENSIONS ONLY DO NOT SCALE
 COMPLY WITH RELEVANT AUTHORITIES REQUIREMENTS
 COMPLY WITH BUILDING CODE OF AUSTRALIA
 COMPLY WITH ALL RELEVANT AUSTRALIAN STANDARDS
 COPYRIGHT IN ALL DOCUMENTS AND DRAWINGS PREPARED BY ALEXANDER & CO.

PROJECT NO.	DRAWN
0487	ST
SCALE@A1	SCALE@A3
1:50	1:100
DWG NO.	ISSUE
DA-FXX-041	B

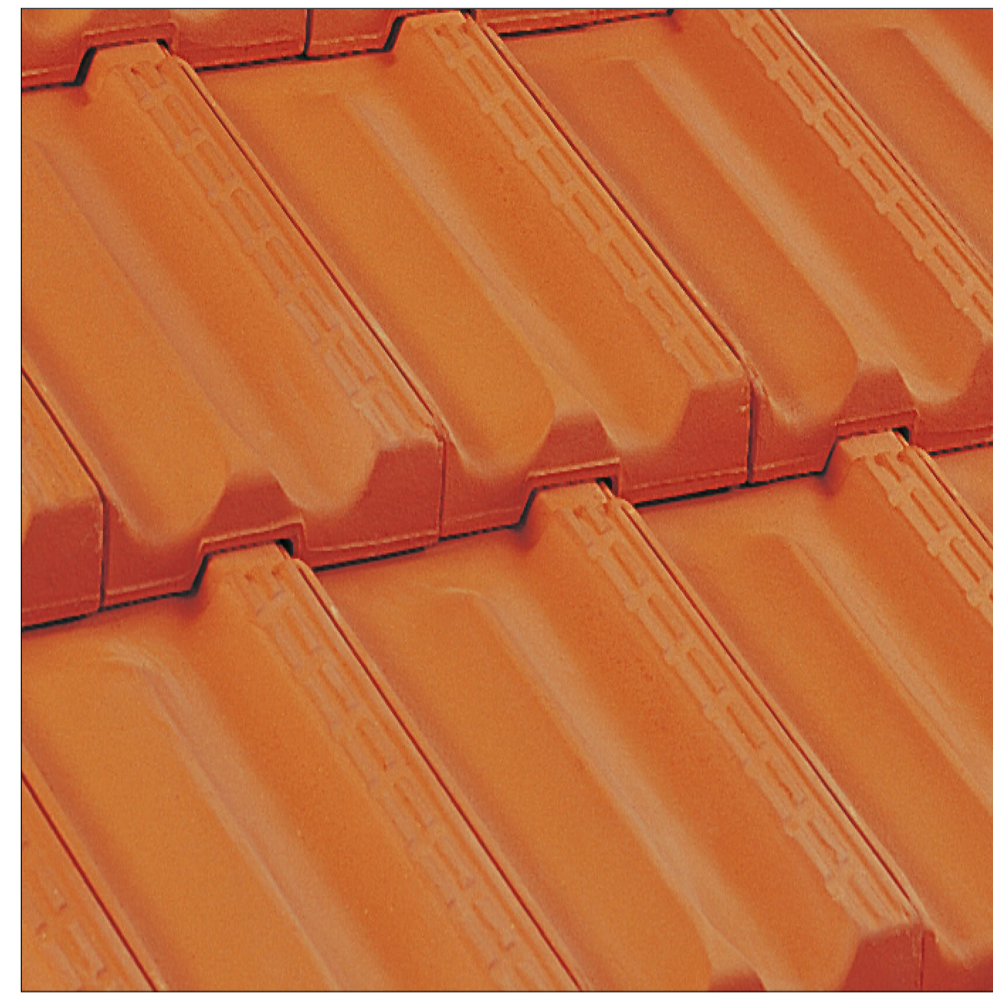


01 **RAISED ROOF TILE**
Sydney Red Terracotta Tile



02 **DORMER ROOF**
Aged Copper Standing Seam




03 **STORAGE CAGE ROOF**
Standing seam in Colour Bond - Surfsmist

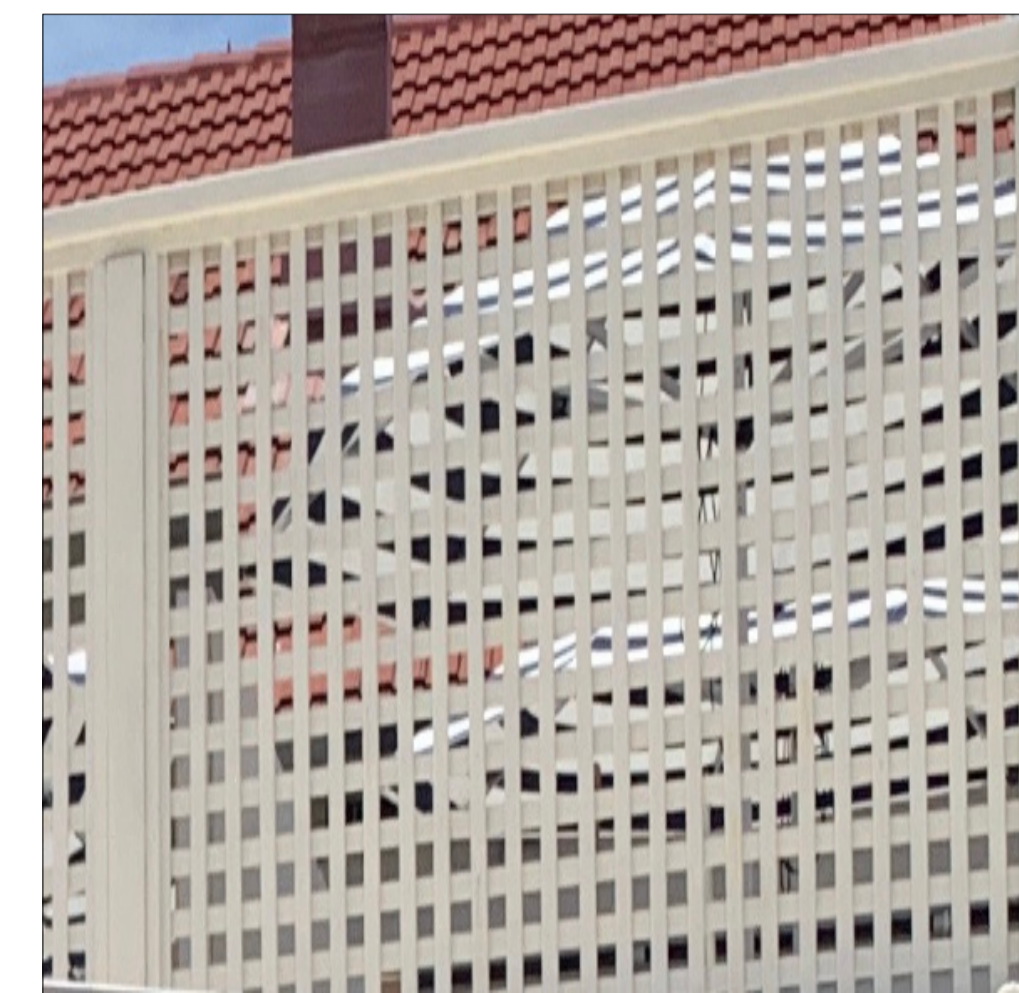

04 **STORAGE CAGE**
Lattice To Match Existing




05 **GUTTER COLOUR**
To Match Existing

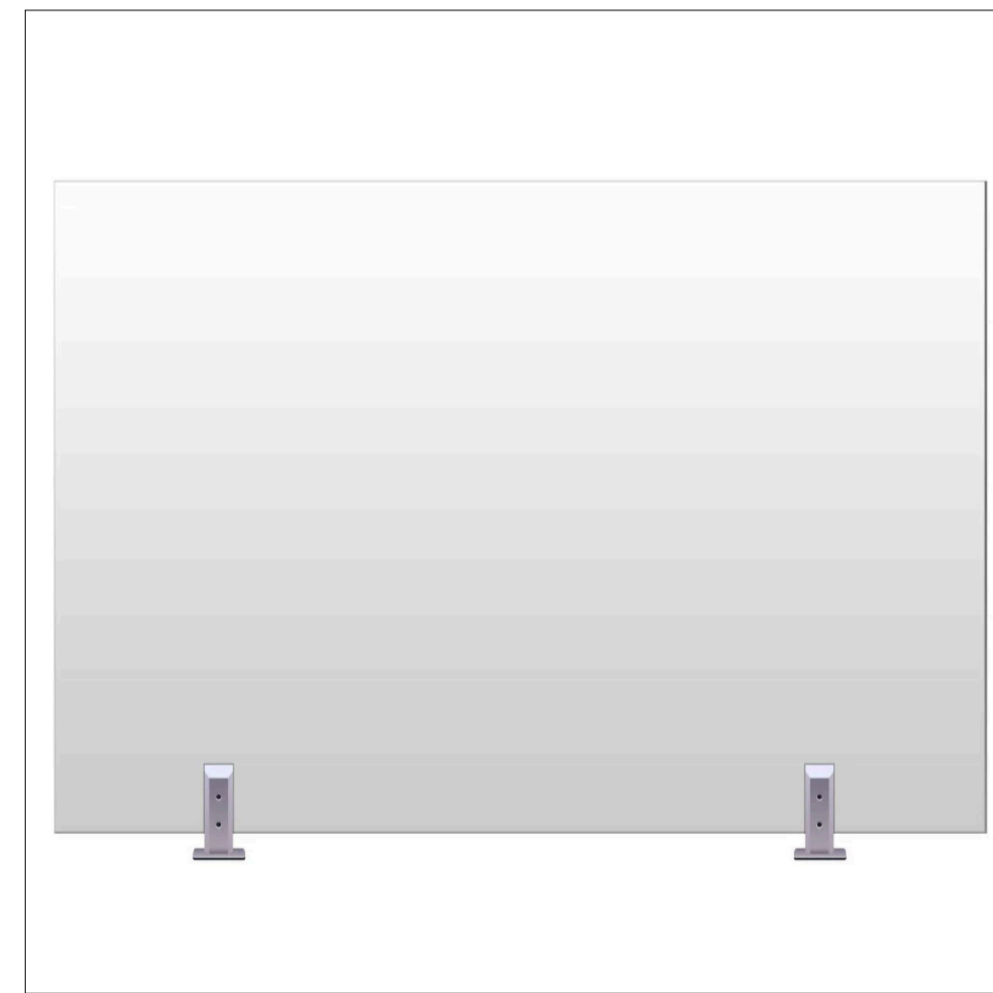

06 **GLASS SOUND BARRIER**
Toughened glass to comply with Australian Standards & Acoustic consultants specification rating. Colourbond Surfsmist to all frame members.



07 **DORMER WINDOW FRAME**
Black frame & fenestrations. Recessed expressions in render to match existing.

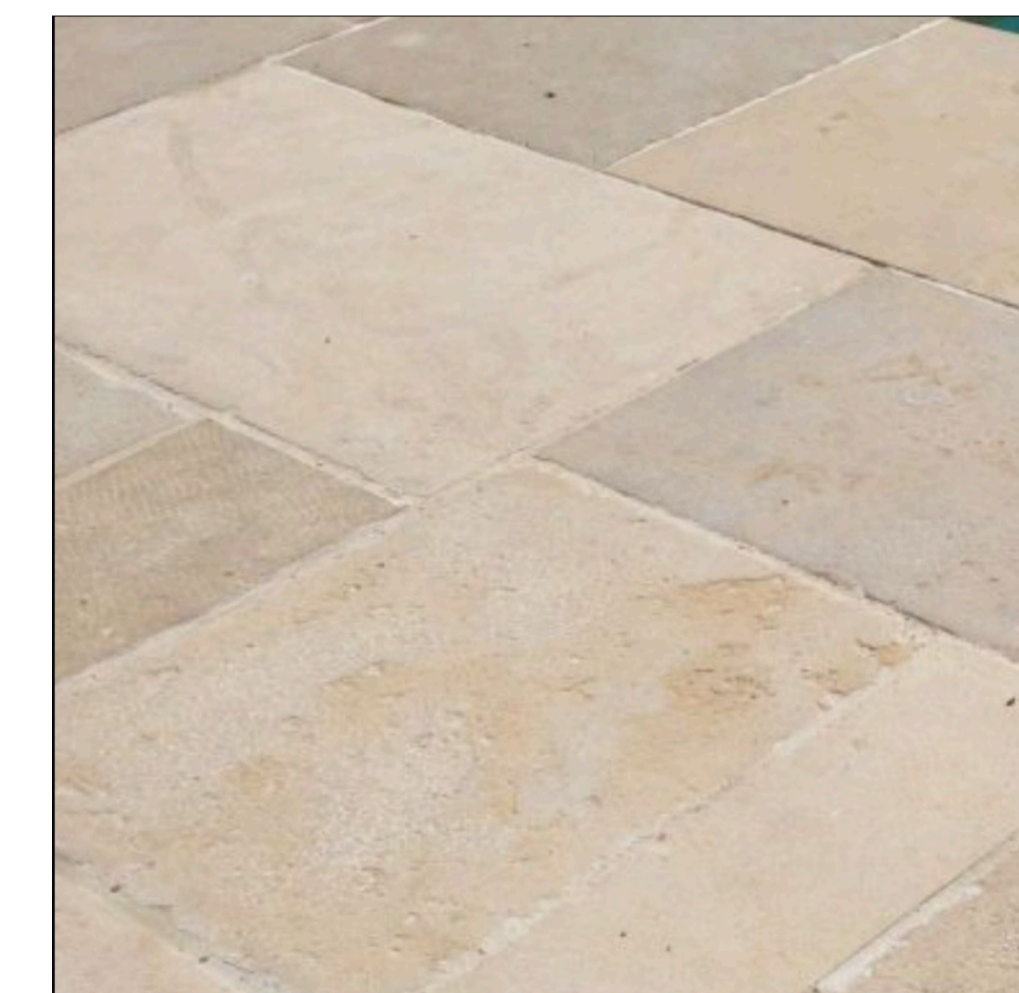

08 **FIRST FLOOR BALCONY TILES**
Cream tumbled stone tile.

 northern beaches council
PLANS APPROVED BY THE LAND AND ENVIRONMENT COURT OF NSW
PROCEEDINGS NO: 2022/181844
DATED: 2 June 2023