



PLAN

SCALE 1:150 (A3)

Conceptual drawing only.

Final design subject to geotechnical and features/levels survey.

Please note that the proposed layout of line marking may be subject to minor changes during the design development phase of this project in order to minimize the number of seams in the synthetic grass carpet.

Short pile synthetic grass surface
Total area: 480.5m² (exc. ditches)

Measurements to be confirmed

Conceptual drawing only



TigerTurf
AUSTRALIA PTY LTD


ph: 61 (0) 3 9464 5052
fax: 61 (0) 3 9465 3909
web: tigerturf.com
email: auinfo@tigerturf.com
14 latitude blvd, thomastown, vic 3074


TITLE

Harbord Bowling Green
Development Application Plan
Proposed Site Layout

DWG NO HBGDA2009-1	REV C	DRAWN GM	CHECKED
ISSUED FOR APPROVAL	DATE 22/09/20	APPROVED	

© COPYRIGHT TigerTurf Australia Pty Ltd - 2020 All Rights Reserved

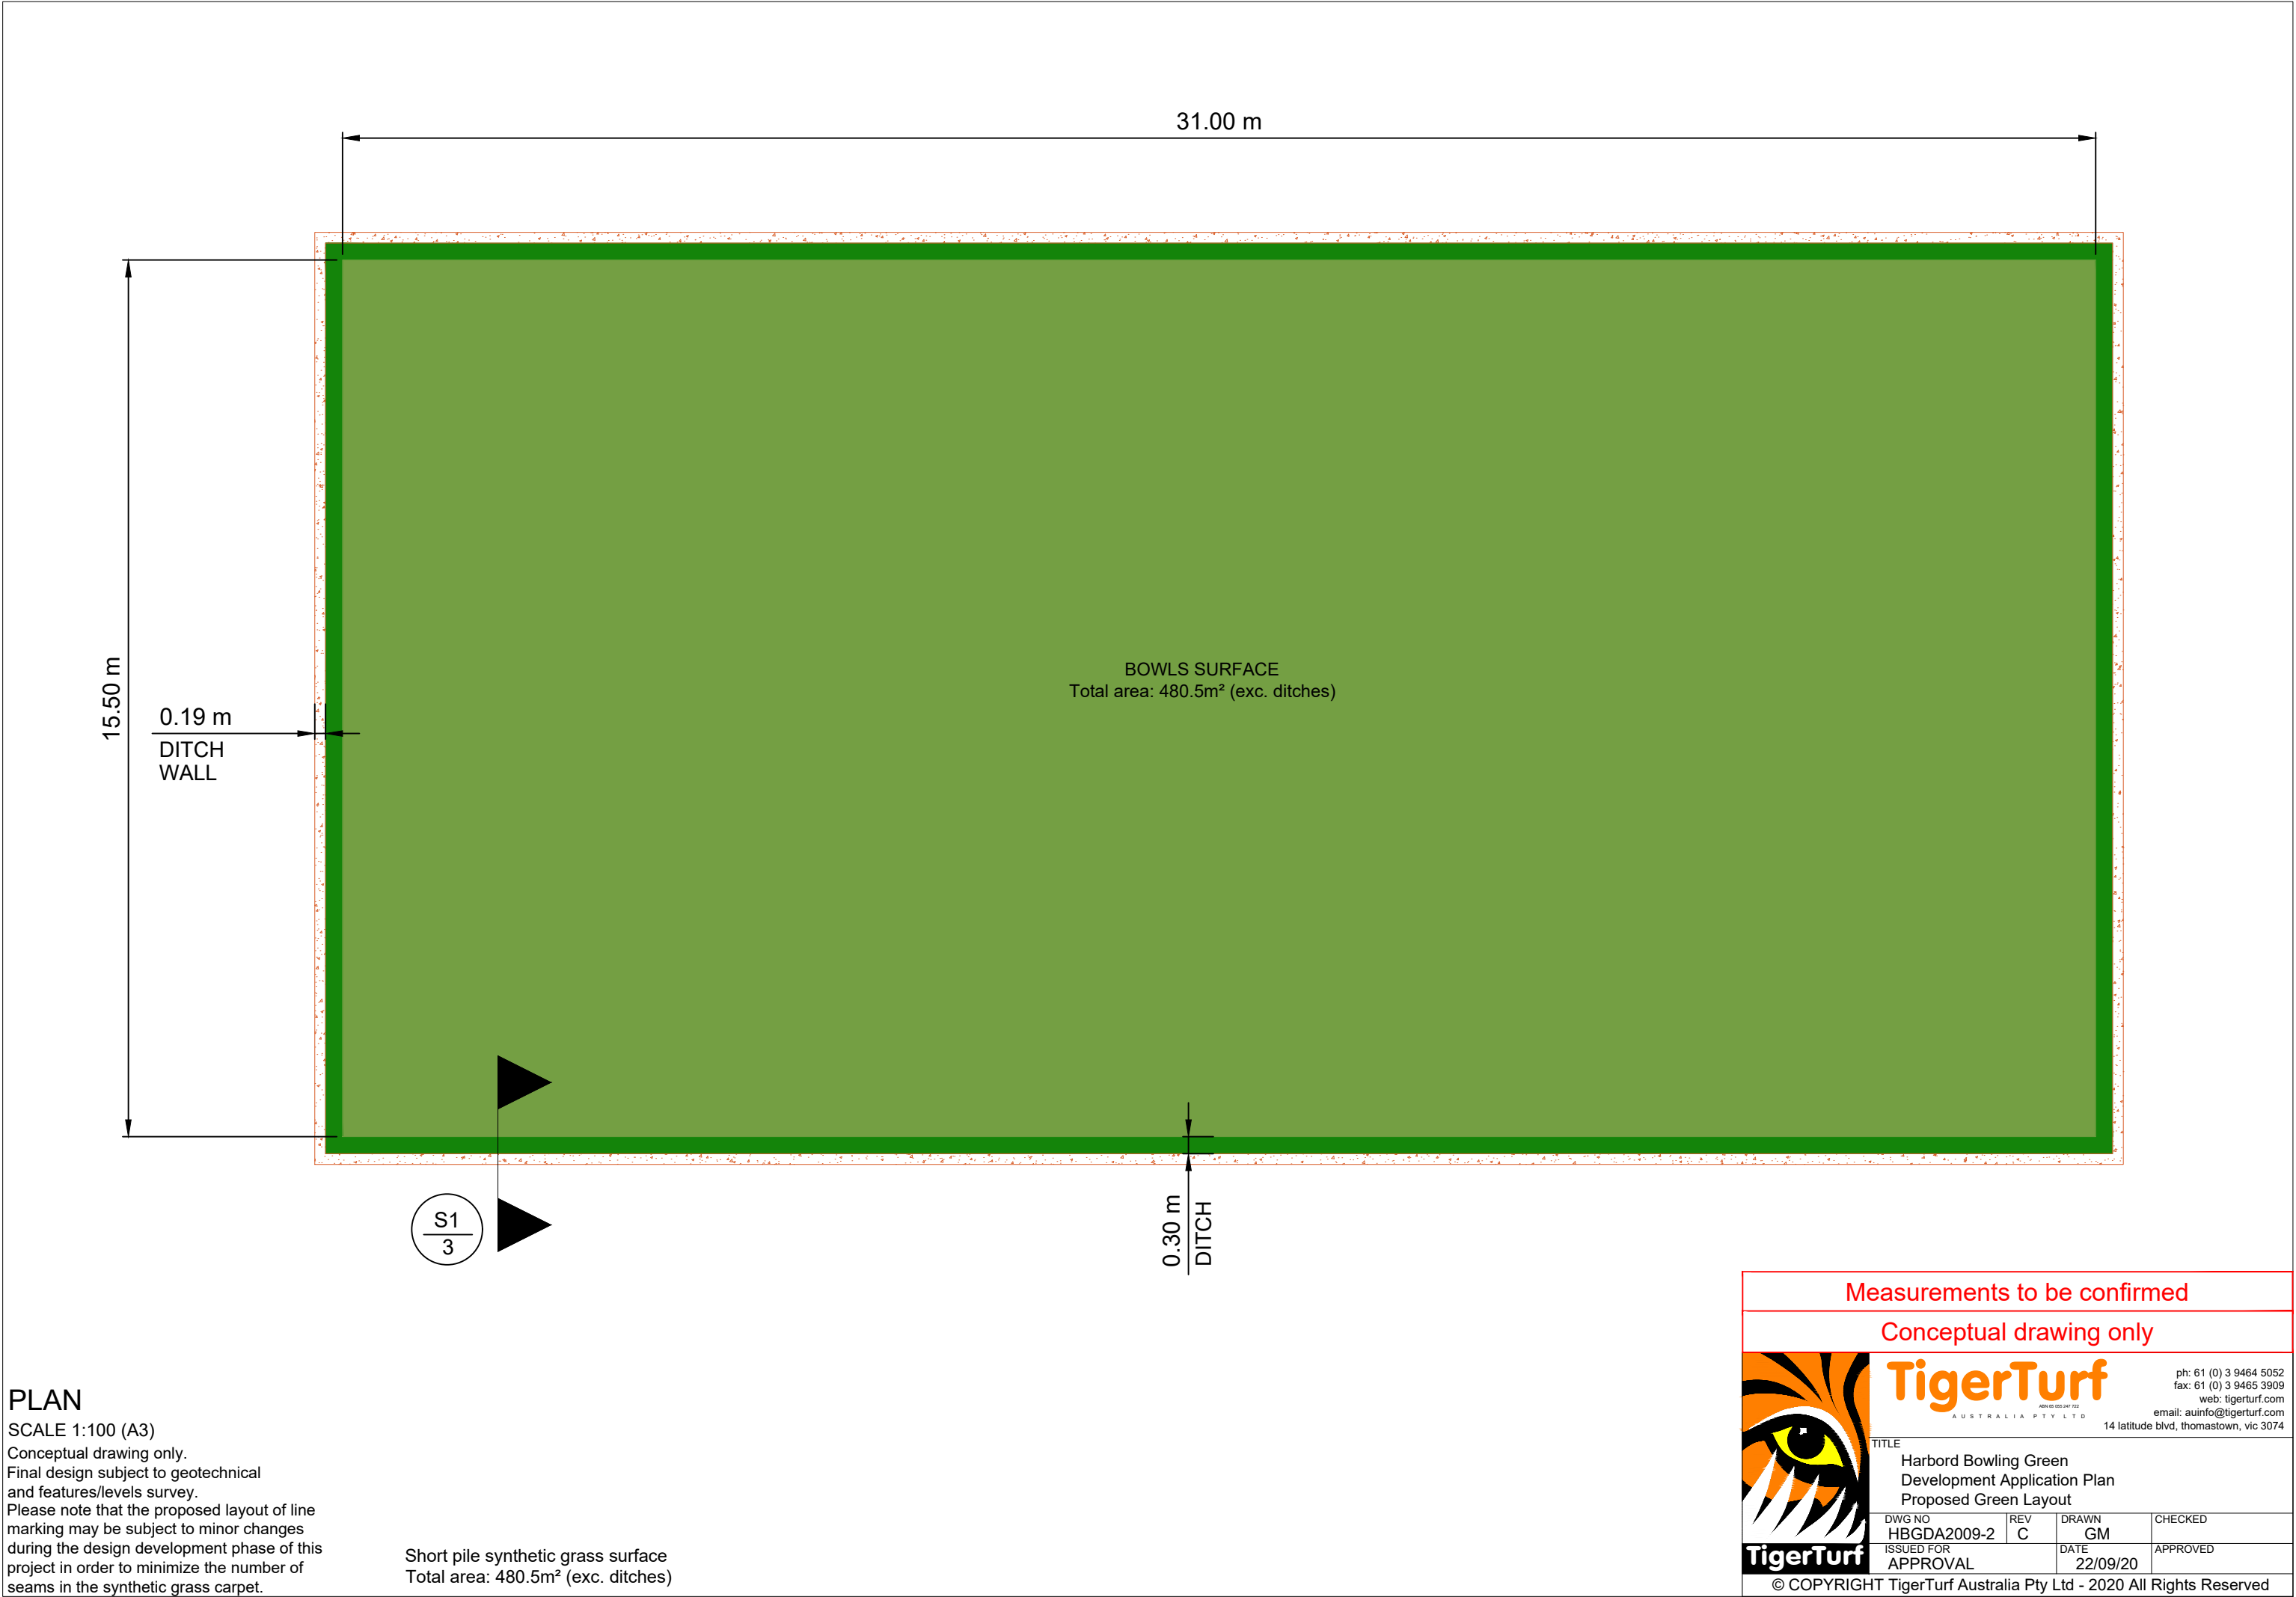

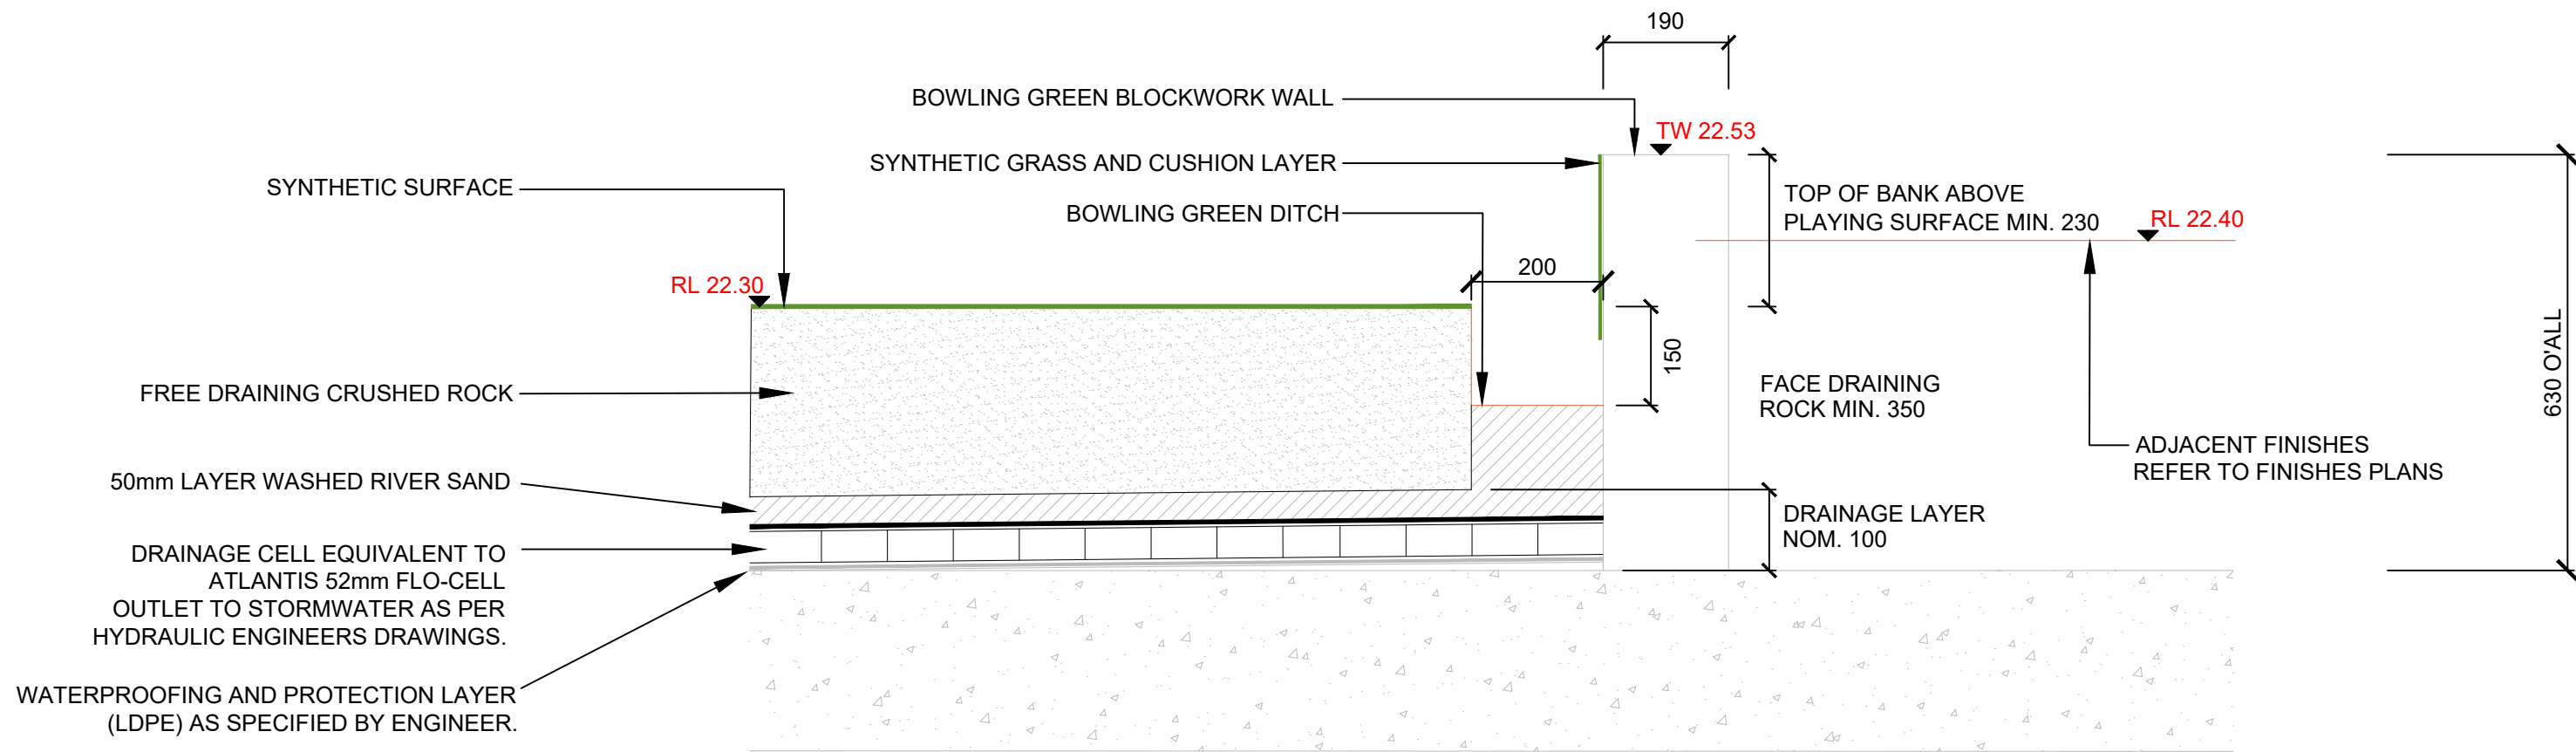


BOWLING EDGE TYPICAL DETAIL
SCALE SHOWN BELOW

PLAN

SCALE 1:10 (A3)
Conceptual drawing only.
Final design subject to geotechnical
and features/levels survey.
Please note that the proposed layout of line
marking may be subject to minor changes
during the design development phase of this
project in order to minimize the number of
seams in the synthetic grass carpet.

Short pile synthetic grass surface
Total area: 480.5m² (exc. ditches)

Measurements to be confirmed			
Conceptual drawing only			
		TigerTurf <small>AUSTRALIA PTY LTD</small> ph: 61 (0) 3 9464 5052 fax: 61 (0) 3 9465 3909 web: tigerturf.com email: auinfo@tigerturf.com 14 latitude blvd, thomastown, vic 3074	
TITLE Harbord Bowling Green Development Application Plan Section 1			
DWG NO HBGDA2009-3	REV C	DRAWN GM	CHECKED
ISSUED FOR APPROVAL		DATE 22/09/20	APPROVED
© COPYRIGHT TigerTurf Australia Pty Ltd - 2020 All Rights Reserved			