


SITE ANALYSIS & WASTE MANAGEMENT PLAN

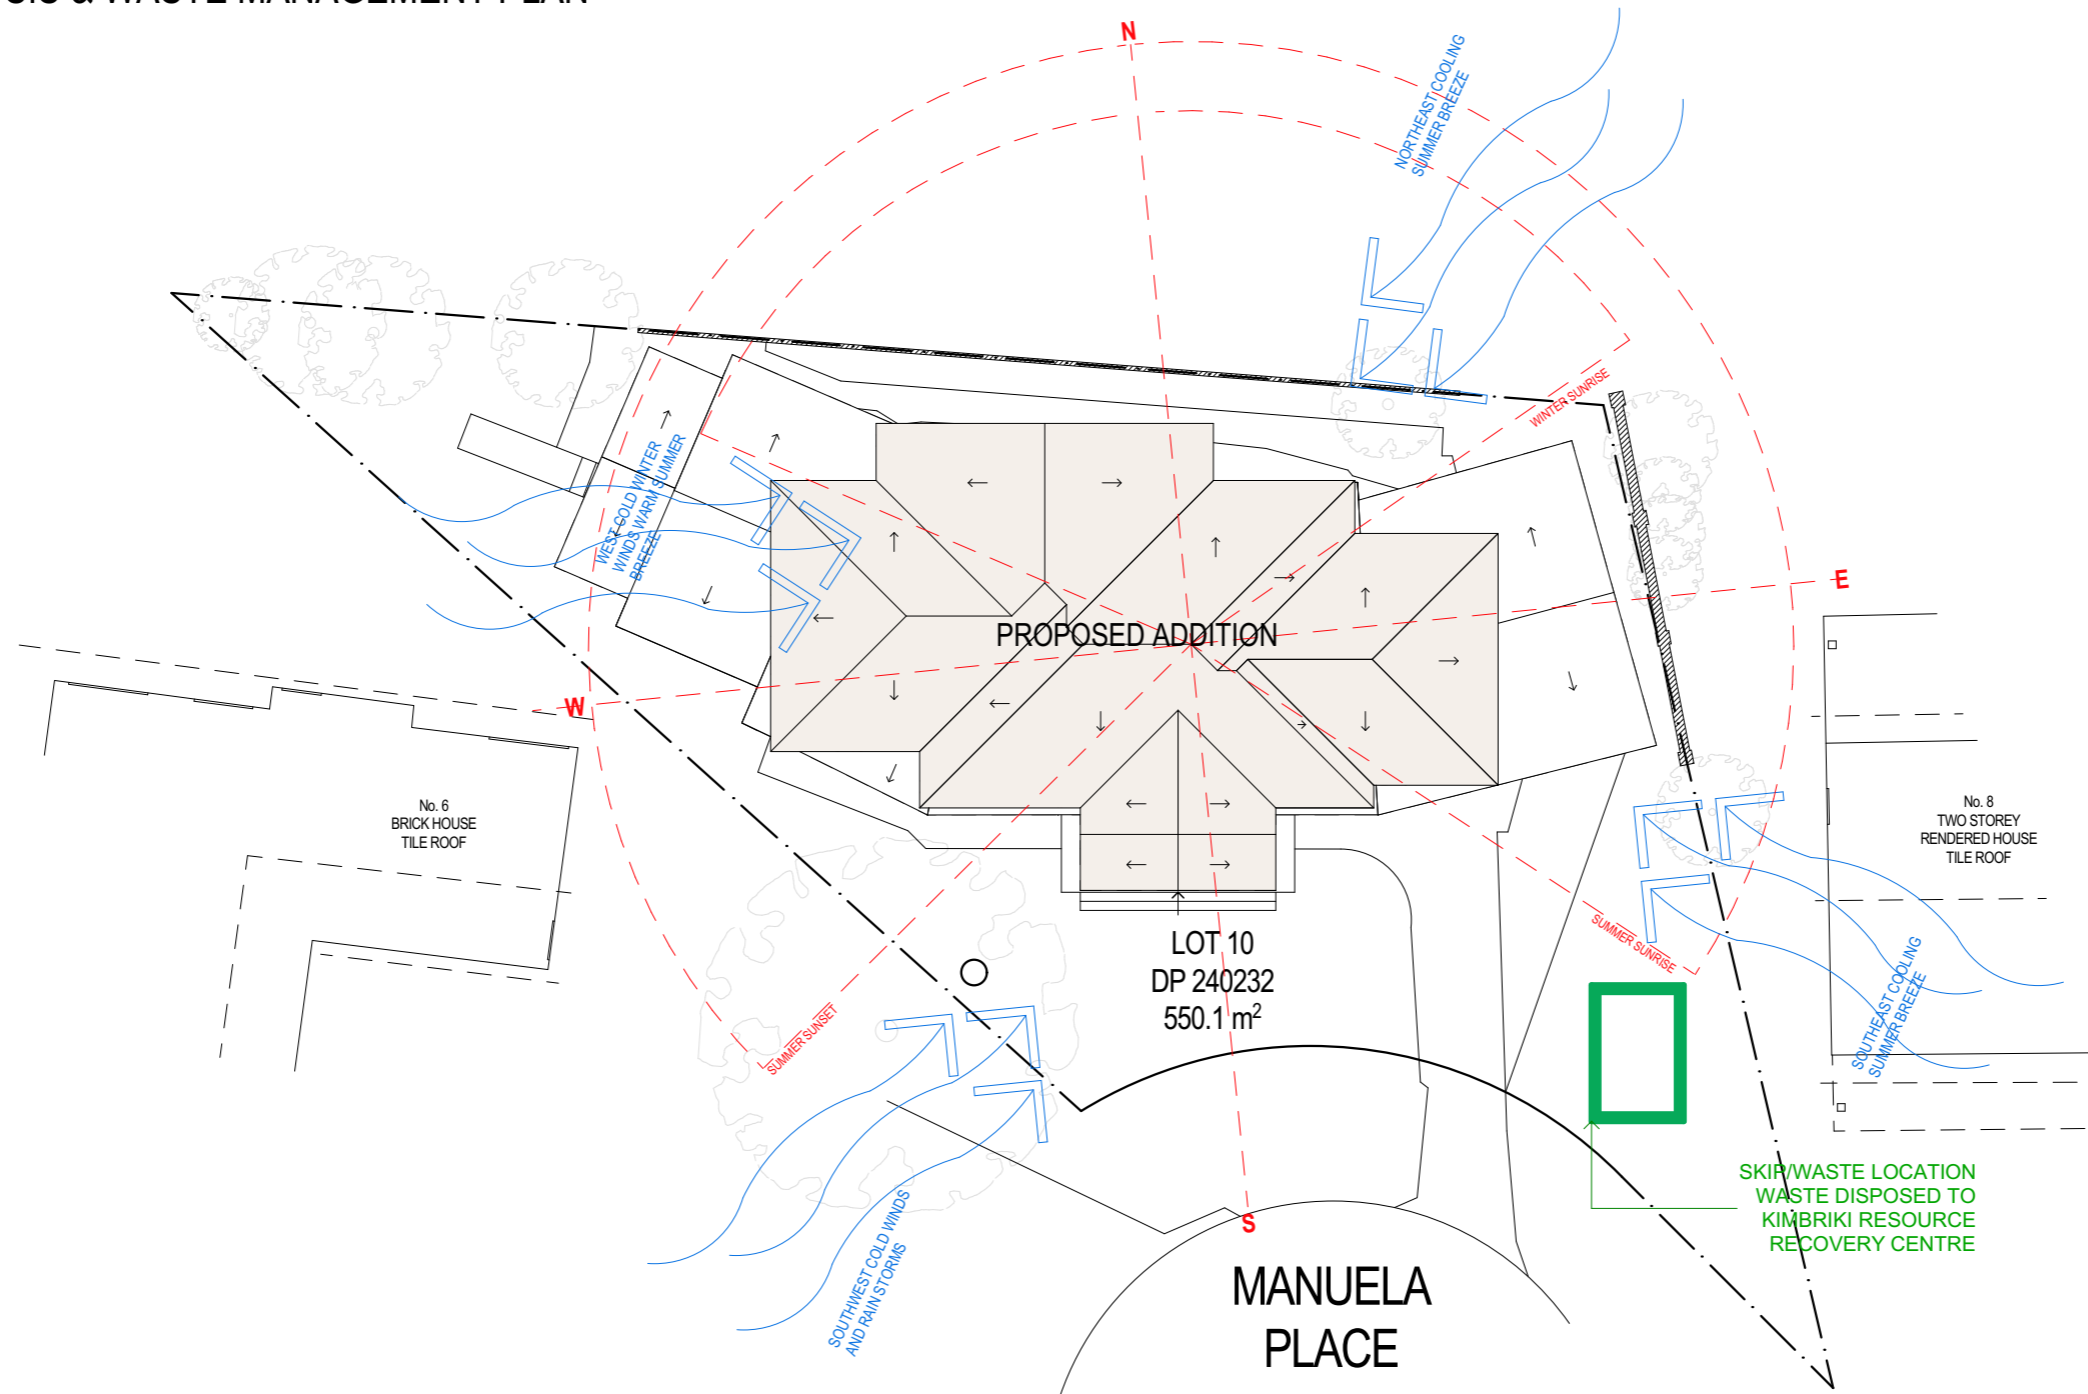


ADD-STYLE
HOME ADDITIONS
Upstairs Specialists

5/319 CONDAMINE ST MANLY VALE 2093 P: (02) 9907 9055 E: info@addstyle.com.au

Proposed Additions at:
7 MANUELA PLACE
CURL CURL NSW 2096


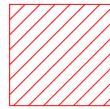
DRAWING TITLE SITE ANALYSIS AND SHADOW DIAGRAMS
SCALE 1:200 **DRAWN BY** KH **CHECKED BY** CW




DRAWING NO. 4051 DA 1/4

ISSUE A

NO.	REVISION	DATE	BY
A	For Council	16/05/24	KH

SHADOW DIAGRAM JUNE 21st AT 9am

-  EXISTING SHADOWS
-  NEW SHADOWS

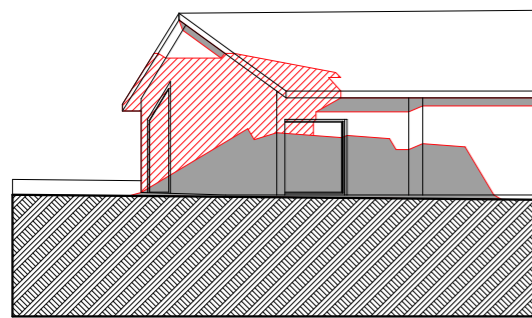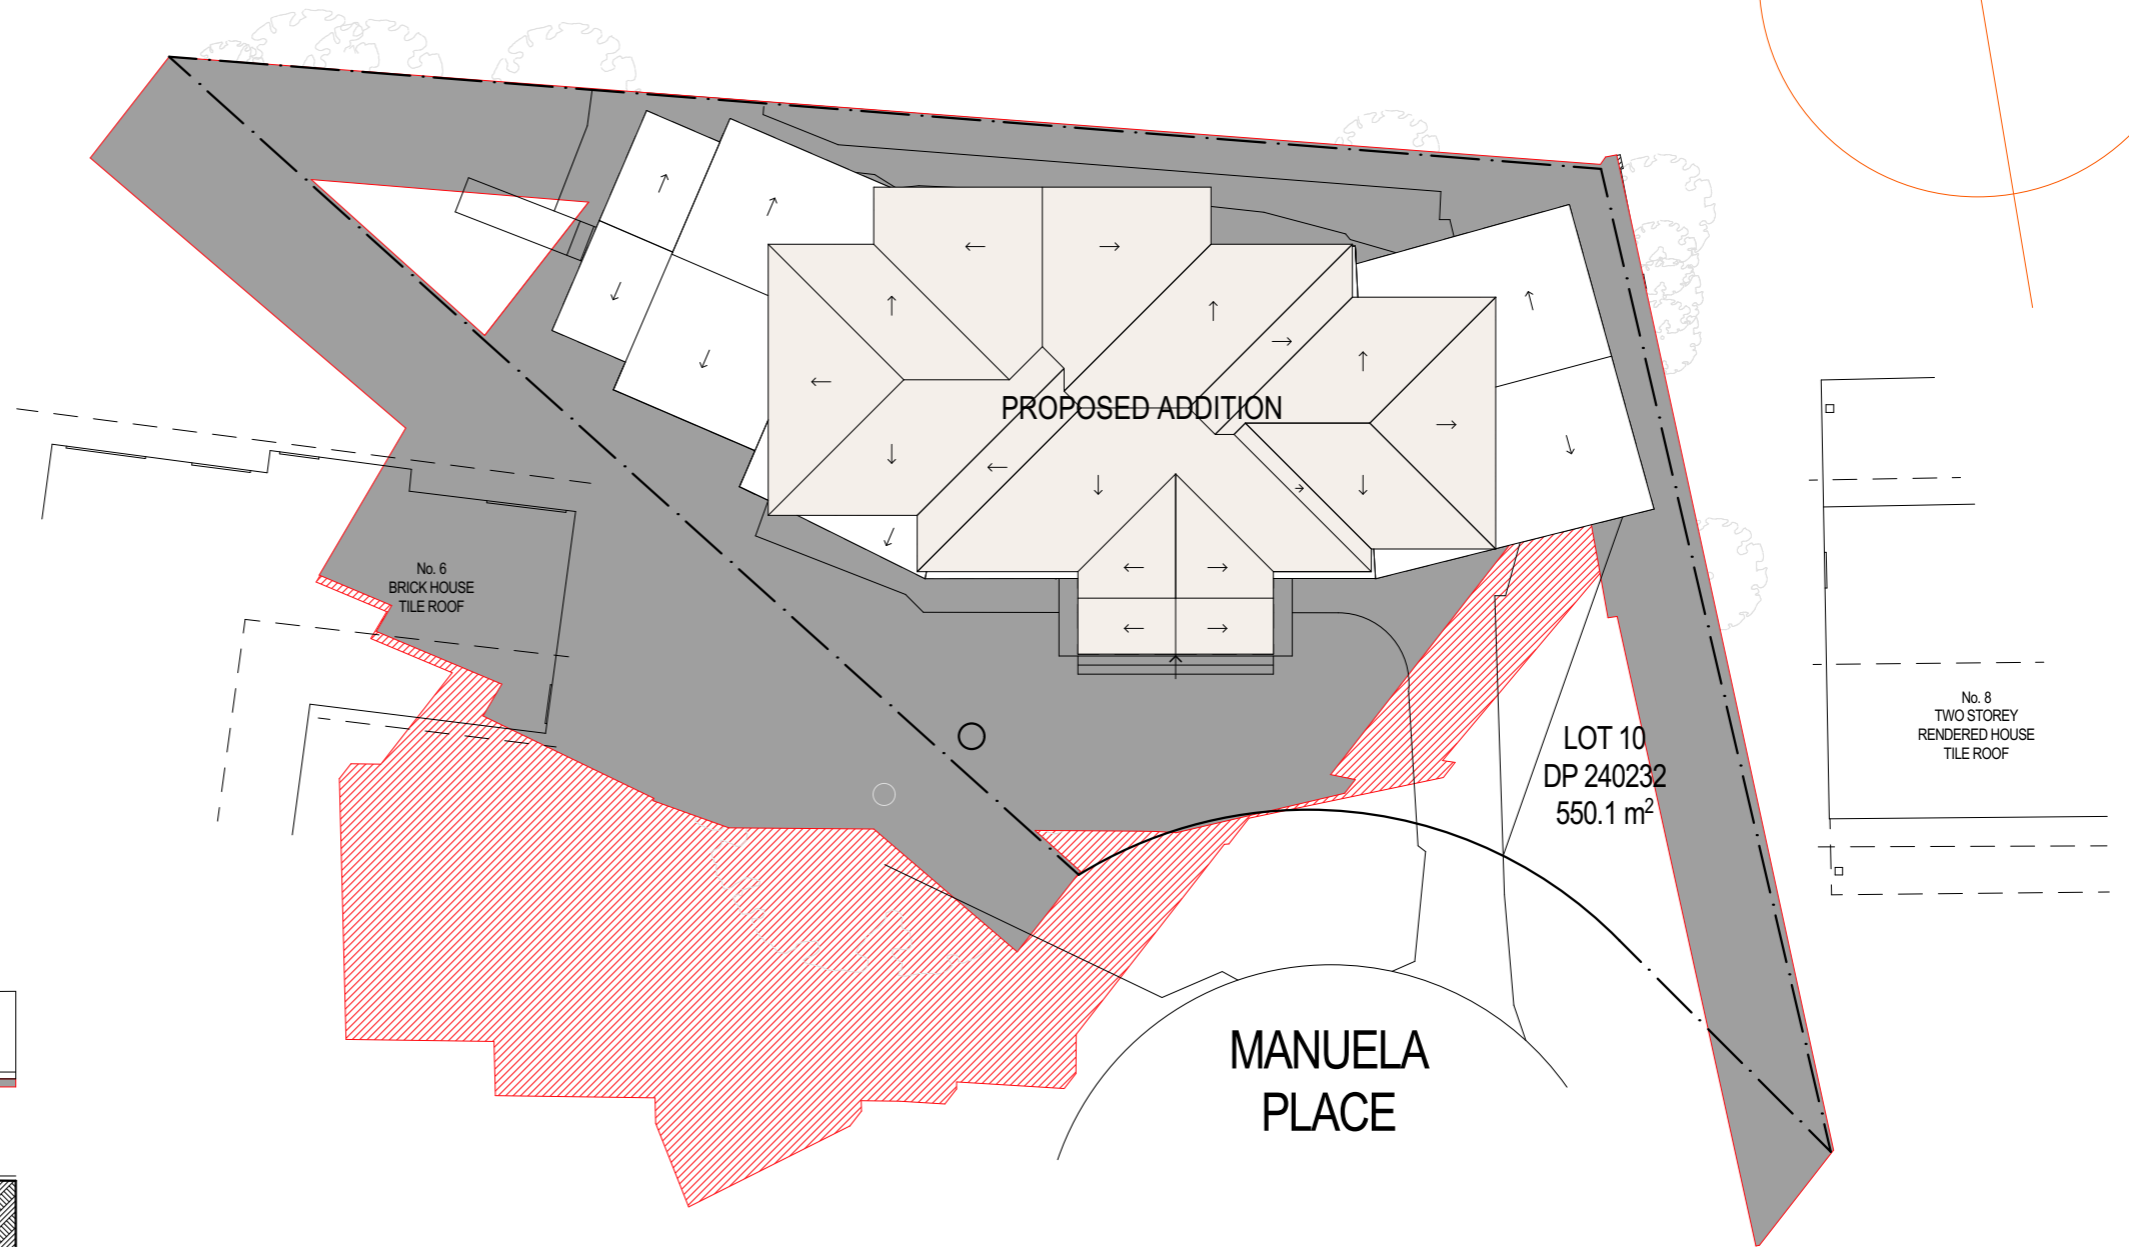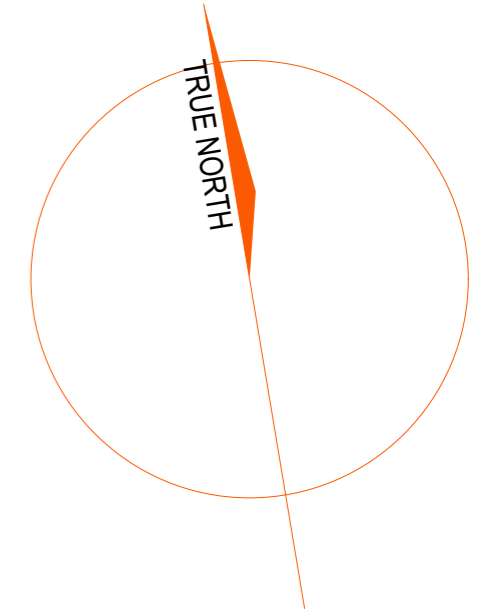

House No. 6 at 9am



ADD-STYLE
HOME ADDITIONS
Upstairs Specialists

5/319 CONDOMINE ST MANLY VALE 2093 P: (02) 9907 9055 E: info@addstyle.com.au


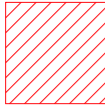
Proposed Additions at:
7 MANUELA PLACE
CURL CURL NSW 2096


DRAWING TITLE SITE ANALYSIS AND SHADOW DIAGRAMS
SCALE 1:200 **DRAWN BY** KH **CHECKED BY** CW

DRAWING NO. 4051 DA 2/4
ISSUE A

NO.	REVISION	DATE	BY
A	For Council	16/05/24	KH

SHADOW DIAGRAM JUNE 21st AT 12pm

-  EXISTING SHADOWS
-  NEW SHADOWS

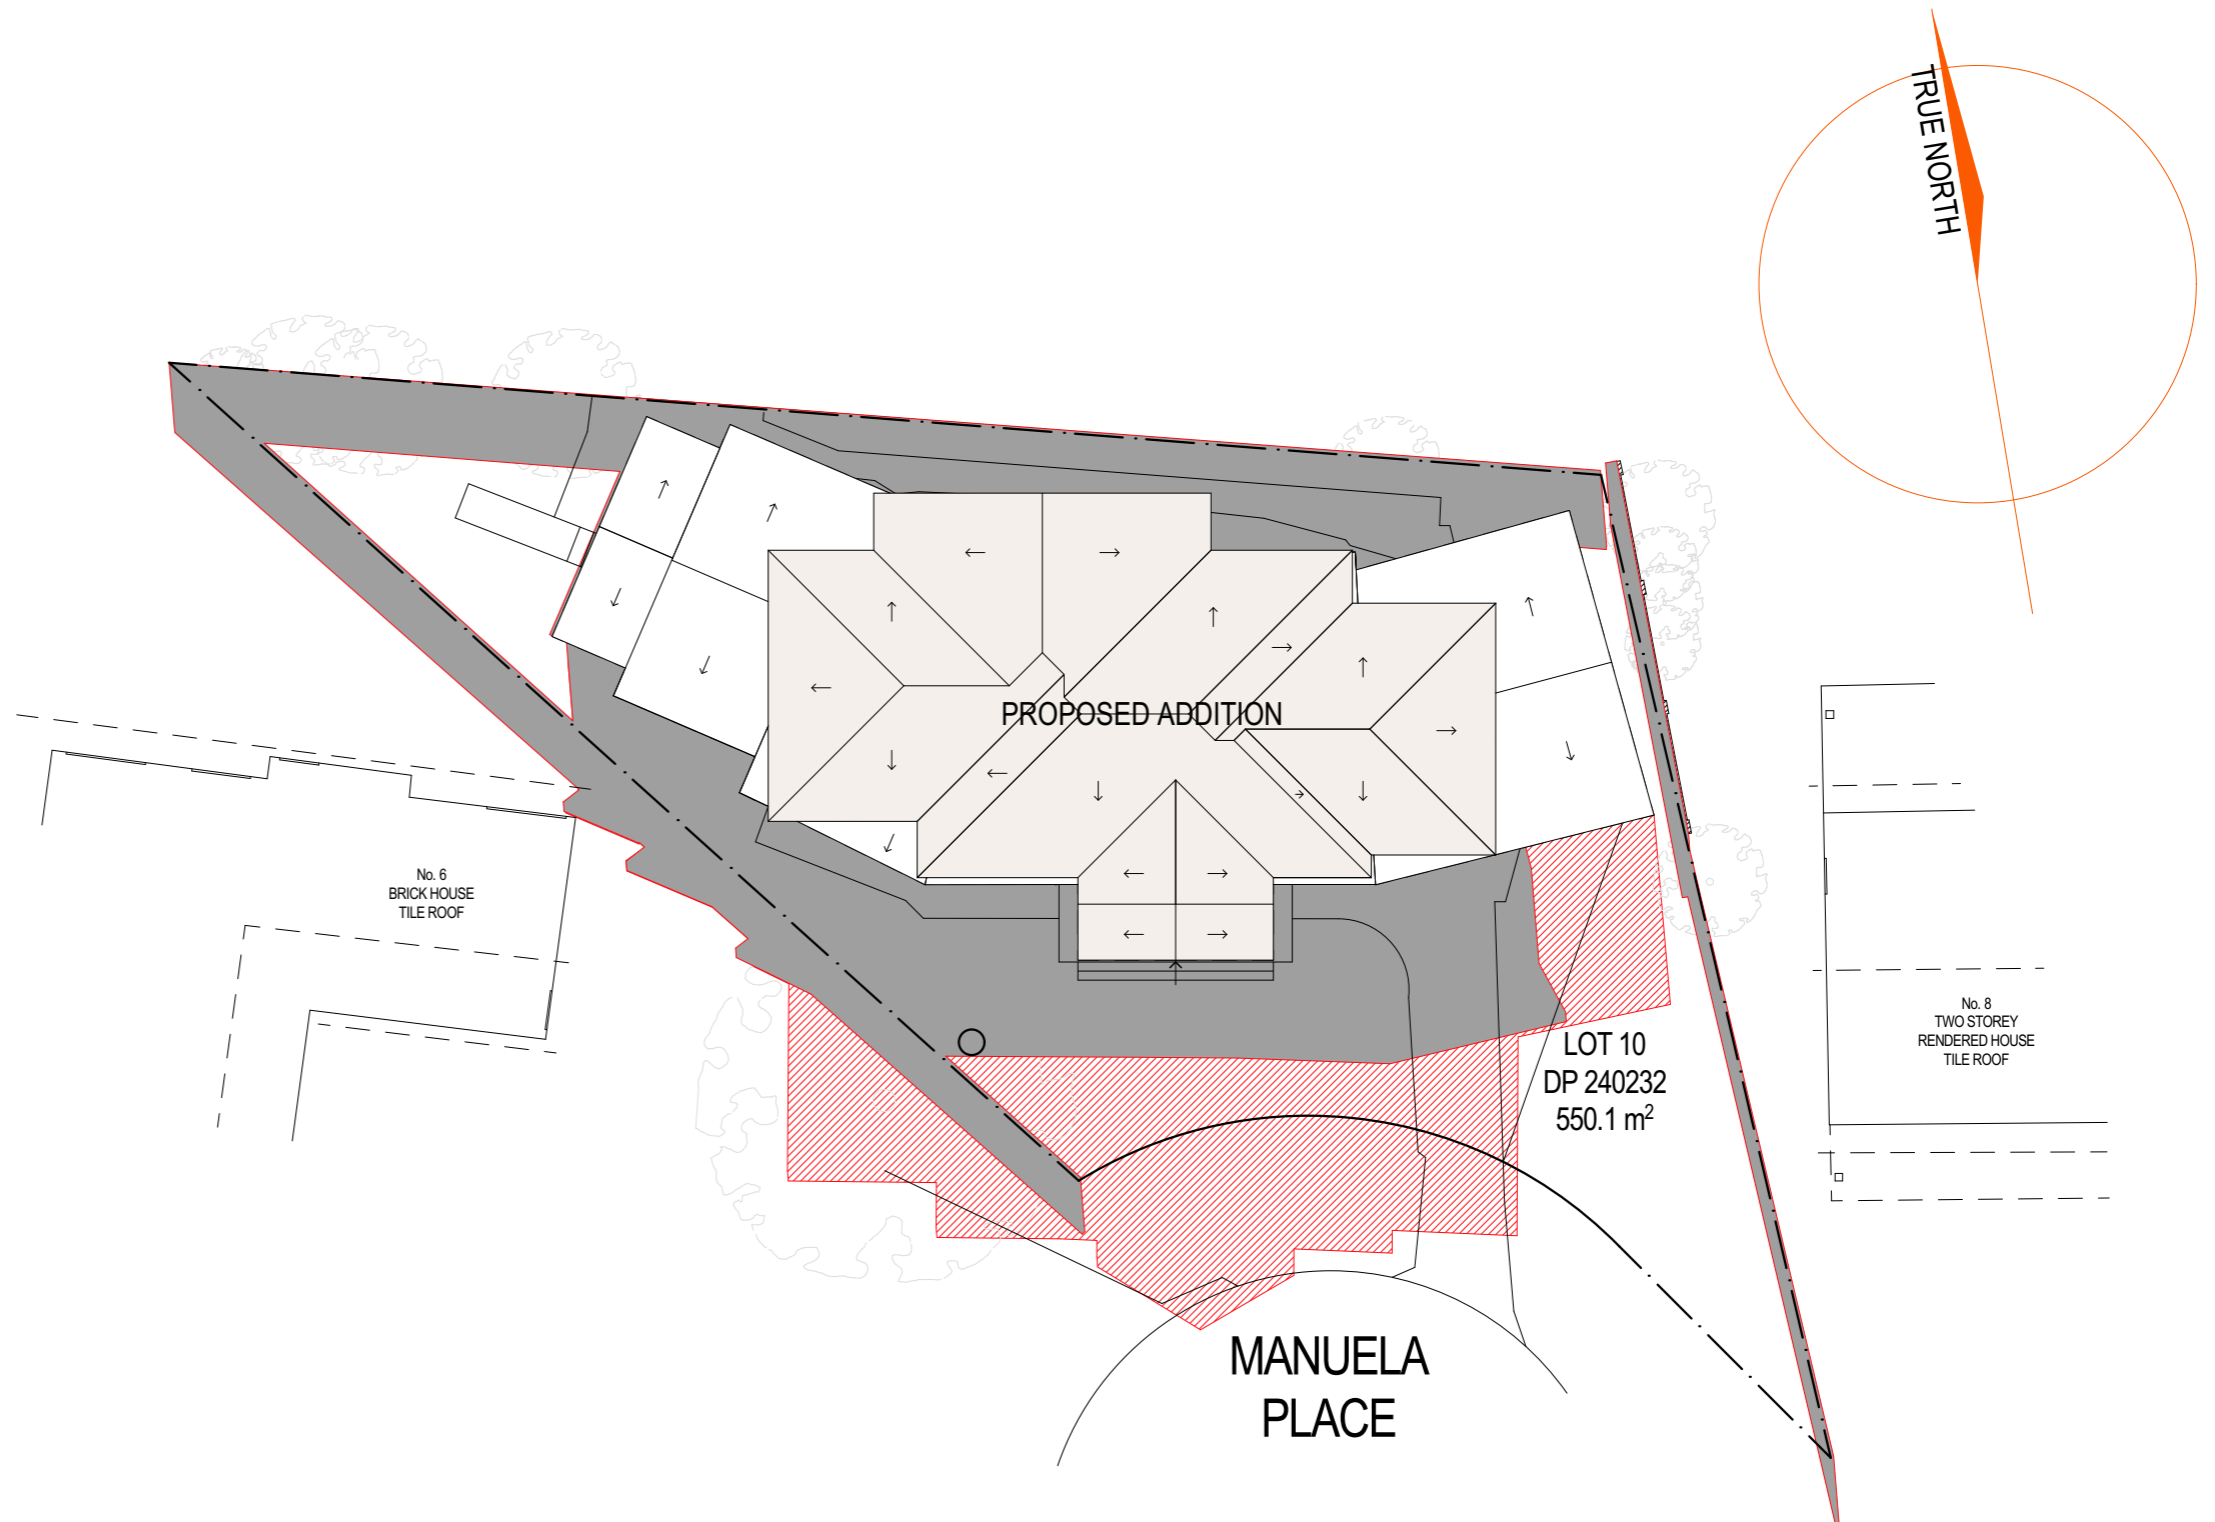

ADD-STYLE
HOME ADDITIONS
Upstairs Specialists

5/319 CONDOMINE ST MANLY VALE 2093 P: (02) 9907 9055 E: info@addstyle.com.au


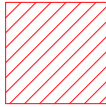
Proposed Additions at:
7 MANUELA PLACE
CURL CURL NSW 2096




DRAWING TITLE SITE ANALYSIS AND SHADOW DIAGRAMS
SCALE 1:200 **DRAWN BY** KH **CHECKED BY** CW

DRAWING NO. 4051 DA 3/4
ISSUE A

NO.	REVISION	DATE	BY
A	For Council	16/05/24	KH

SHADOW DIAGRAM JUNE 21st AT 3pm

 EXISTING SHADOWS
 NEW SHADOWS

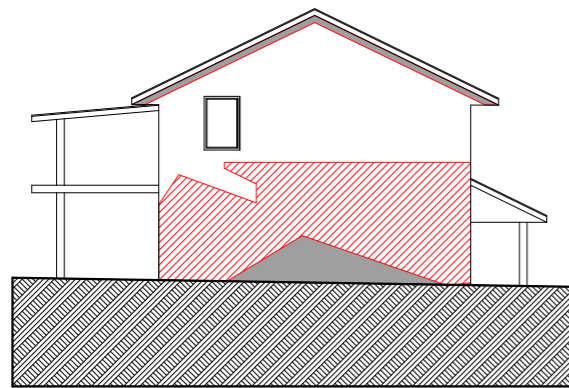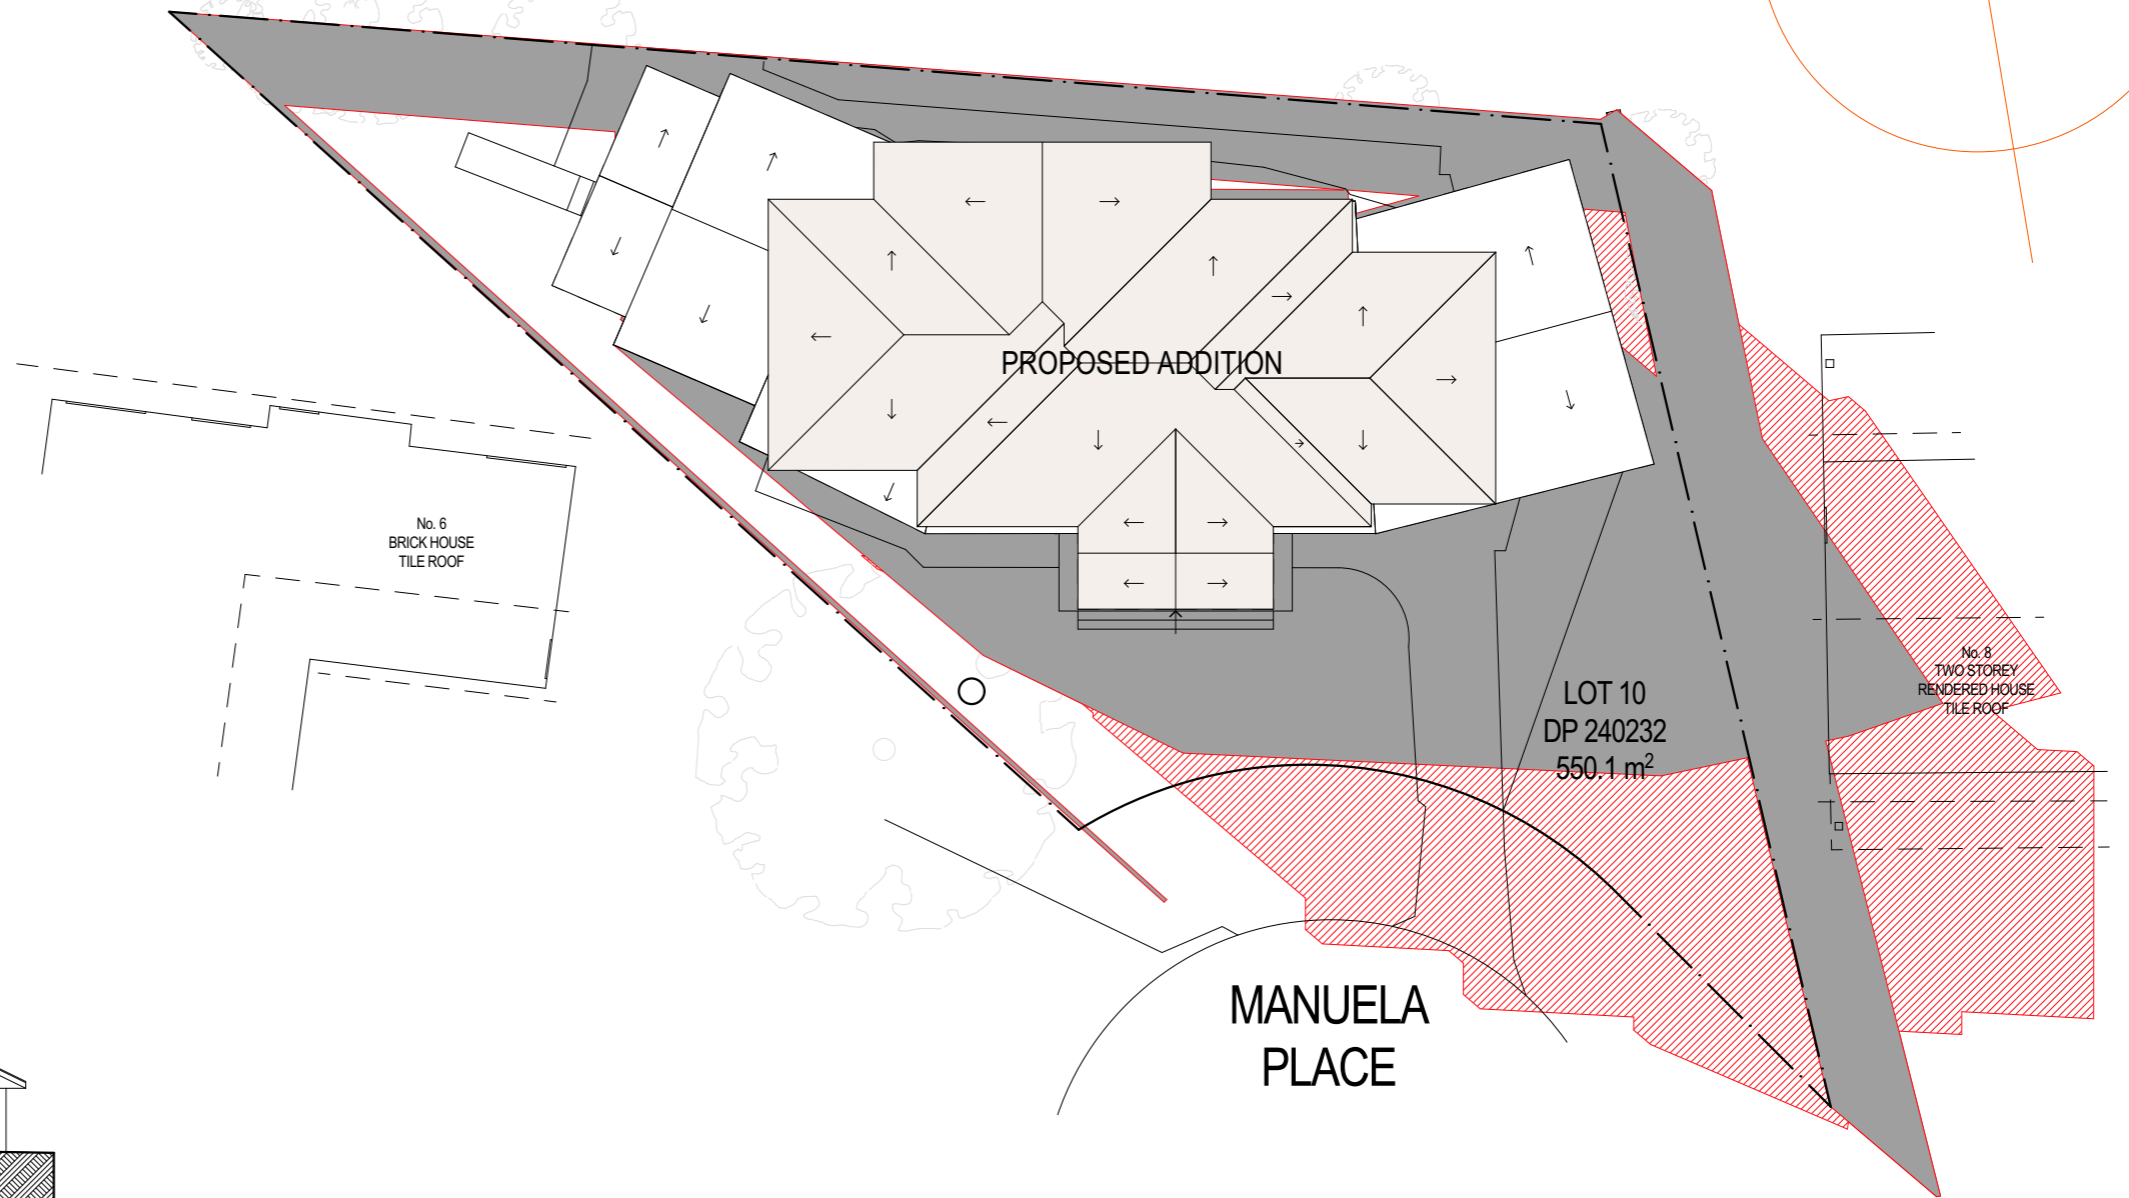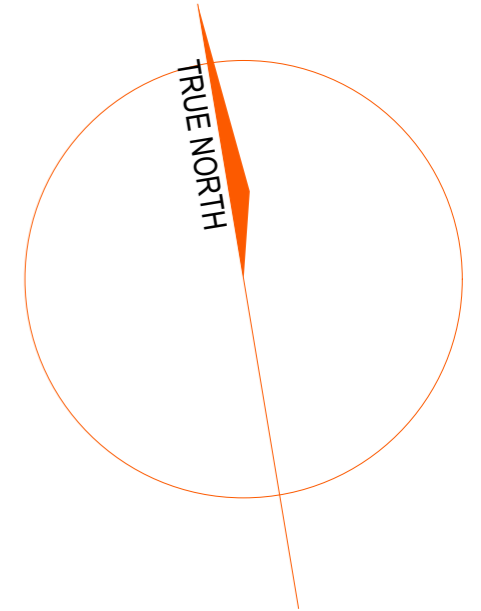

House No. 8 at 3pm



ADD-STYLE
HOME ADDITIONS
Upstairs Specialists

5/319 CONDOMINE ST MANLY VALE 2093 P: (02) 9907 9055 E: info@addstyle.com.au

Proposed Additions at:
7 MANUELA PLACE
CURL CURL NSW 2096

DRAWING TITLE SITE ANALYSIS AND SHADOW DIAGRAMS
SCALE 1:200 **DRAWN BY** KH **CHECKED BY** CW

DRAWING NO. 4051 DA 4/4
ISSUE A

NO.	REVISION	DATE	BY
A	For Council	16/05/24	KH