


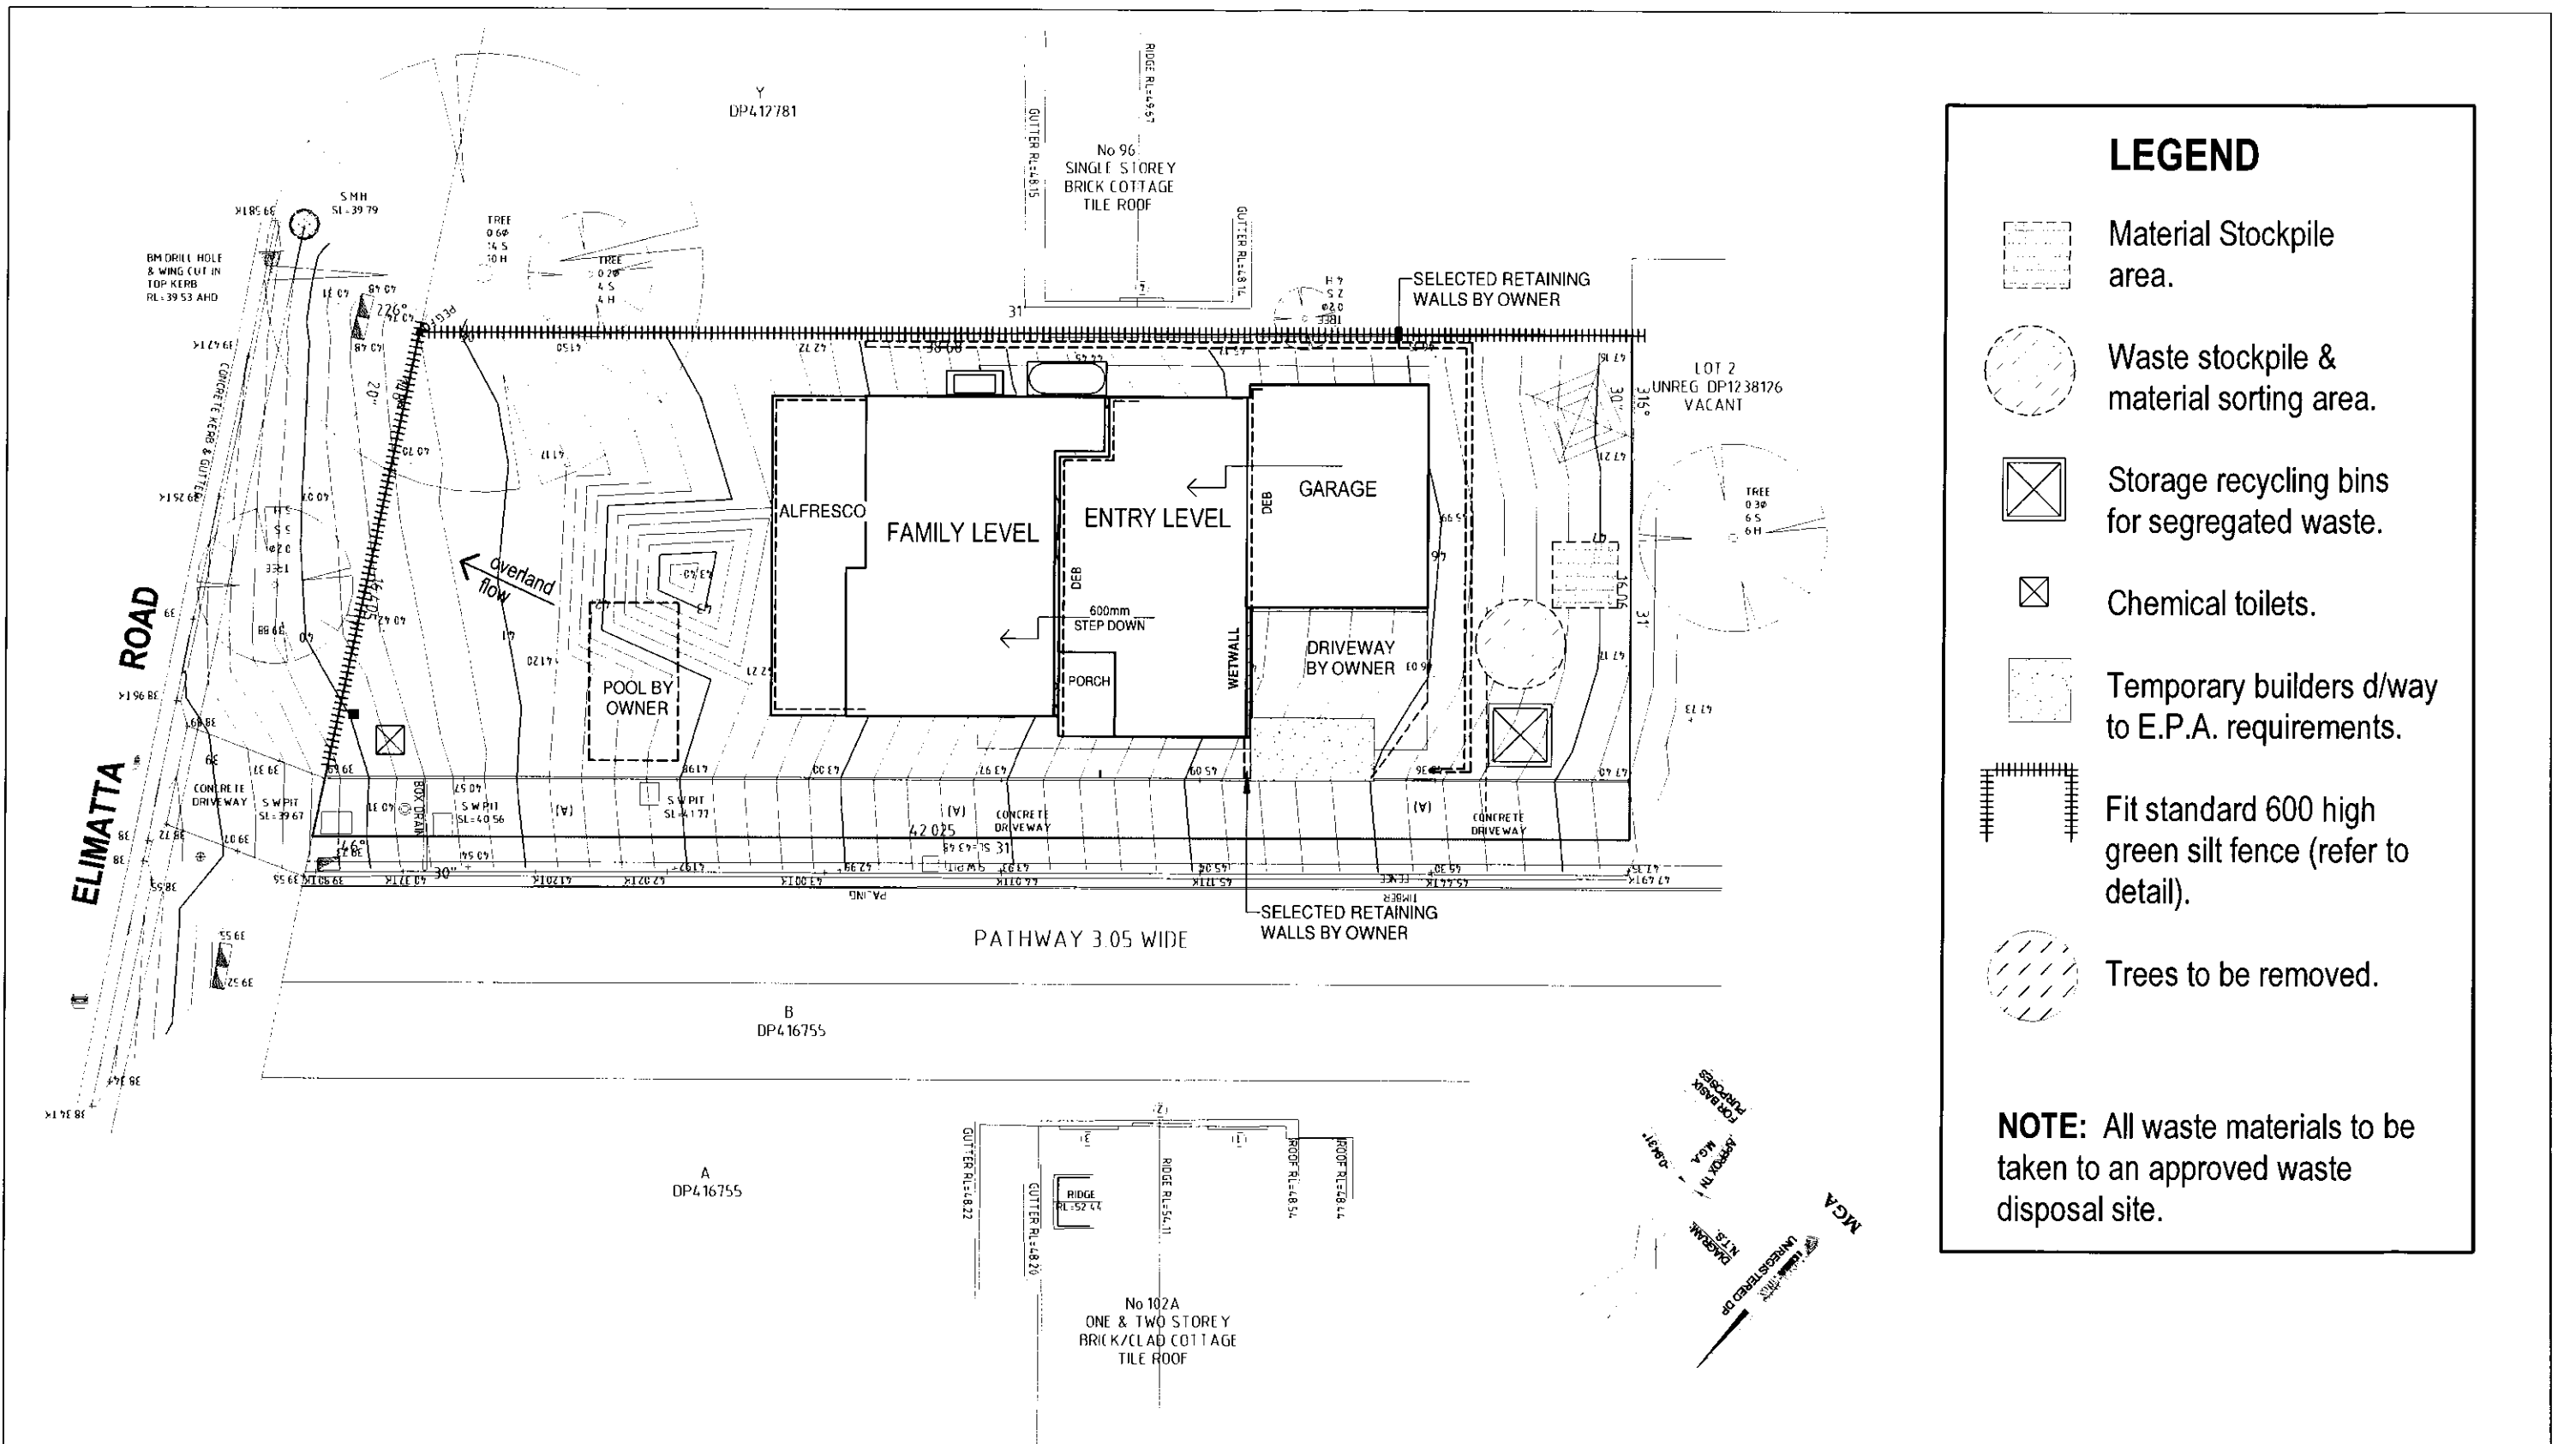

SOIL, SEDIMENT & WASTE MANAGEMENT PLAN				AFFINITY INCLUSIONS				
ISSUE	AMENDMENT	DATE	Copyright reserved. No part of these plans may be reproduced or transmitted in any form without the written permission of Wincrest Group Pty Ltd. PRINTED: 26/03/2019 2:36:42 PM	 Wincrest Group Pty Ltd. ACN 135 562 873 Builders License No. 213 442C 18 Pitt St, Paramatta NSW 2150 Ph:(02) 9635 1644 Fax:(02) 9633 4806	PROPOSED RESIDENCE FOR:		DESIGN NAME: CUSTOM	
A	PFD, SV1 (EC)	18.10.18			CLIENT: MR & MRS BROWN	DESIGN NO:		
B	VARY B (EC)	25.10.18				FACADE: CUSTOM		
C	VARY C (EC)	12.12.18				JOB NO: 17271		
D	VARY D, VARY E (EC)	05.02.19				DATE: 04.03.19		
E	VARY G, FFD (EC)	04.03.19				DRAWN: EC		
F	VARY H (EB)	26.03.19				CHECKED: Checker		
LOCATION: T:\First draft\17271_BROWN\Drawings\17271 BROWN 25.9.18.rvt				ADDRESS: LOT 1, No 98 ELIMATTA ROAD MONA VALE NORTHERN BEACHES COUNCIL		SCALE: 1 : 200		
						SHEET NO:16 /		
						ISSUE: F Please discard all other plans		