
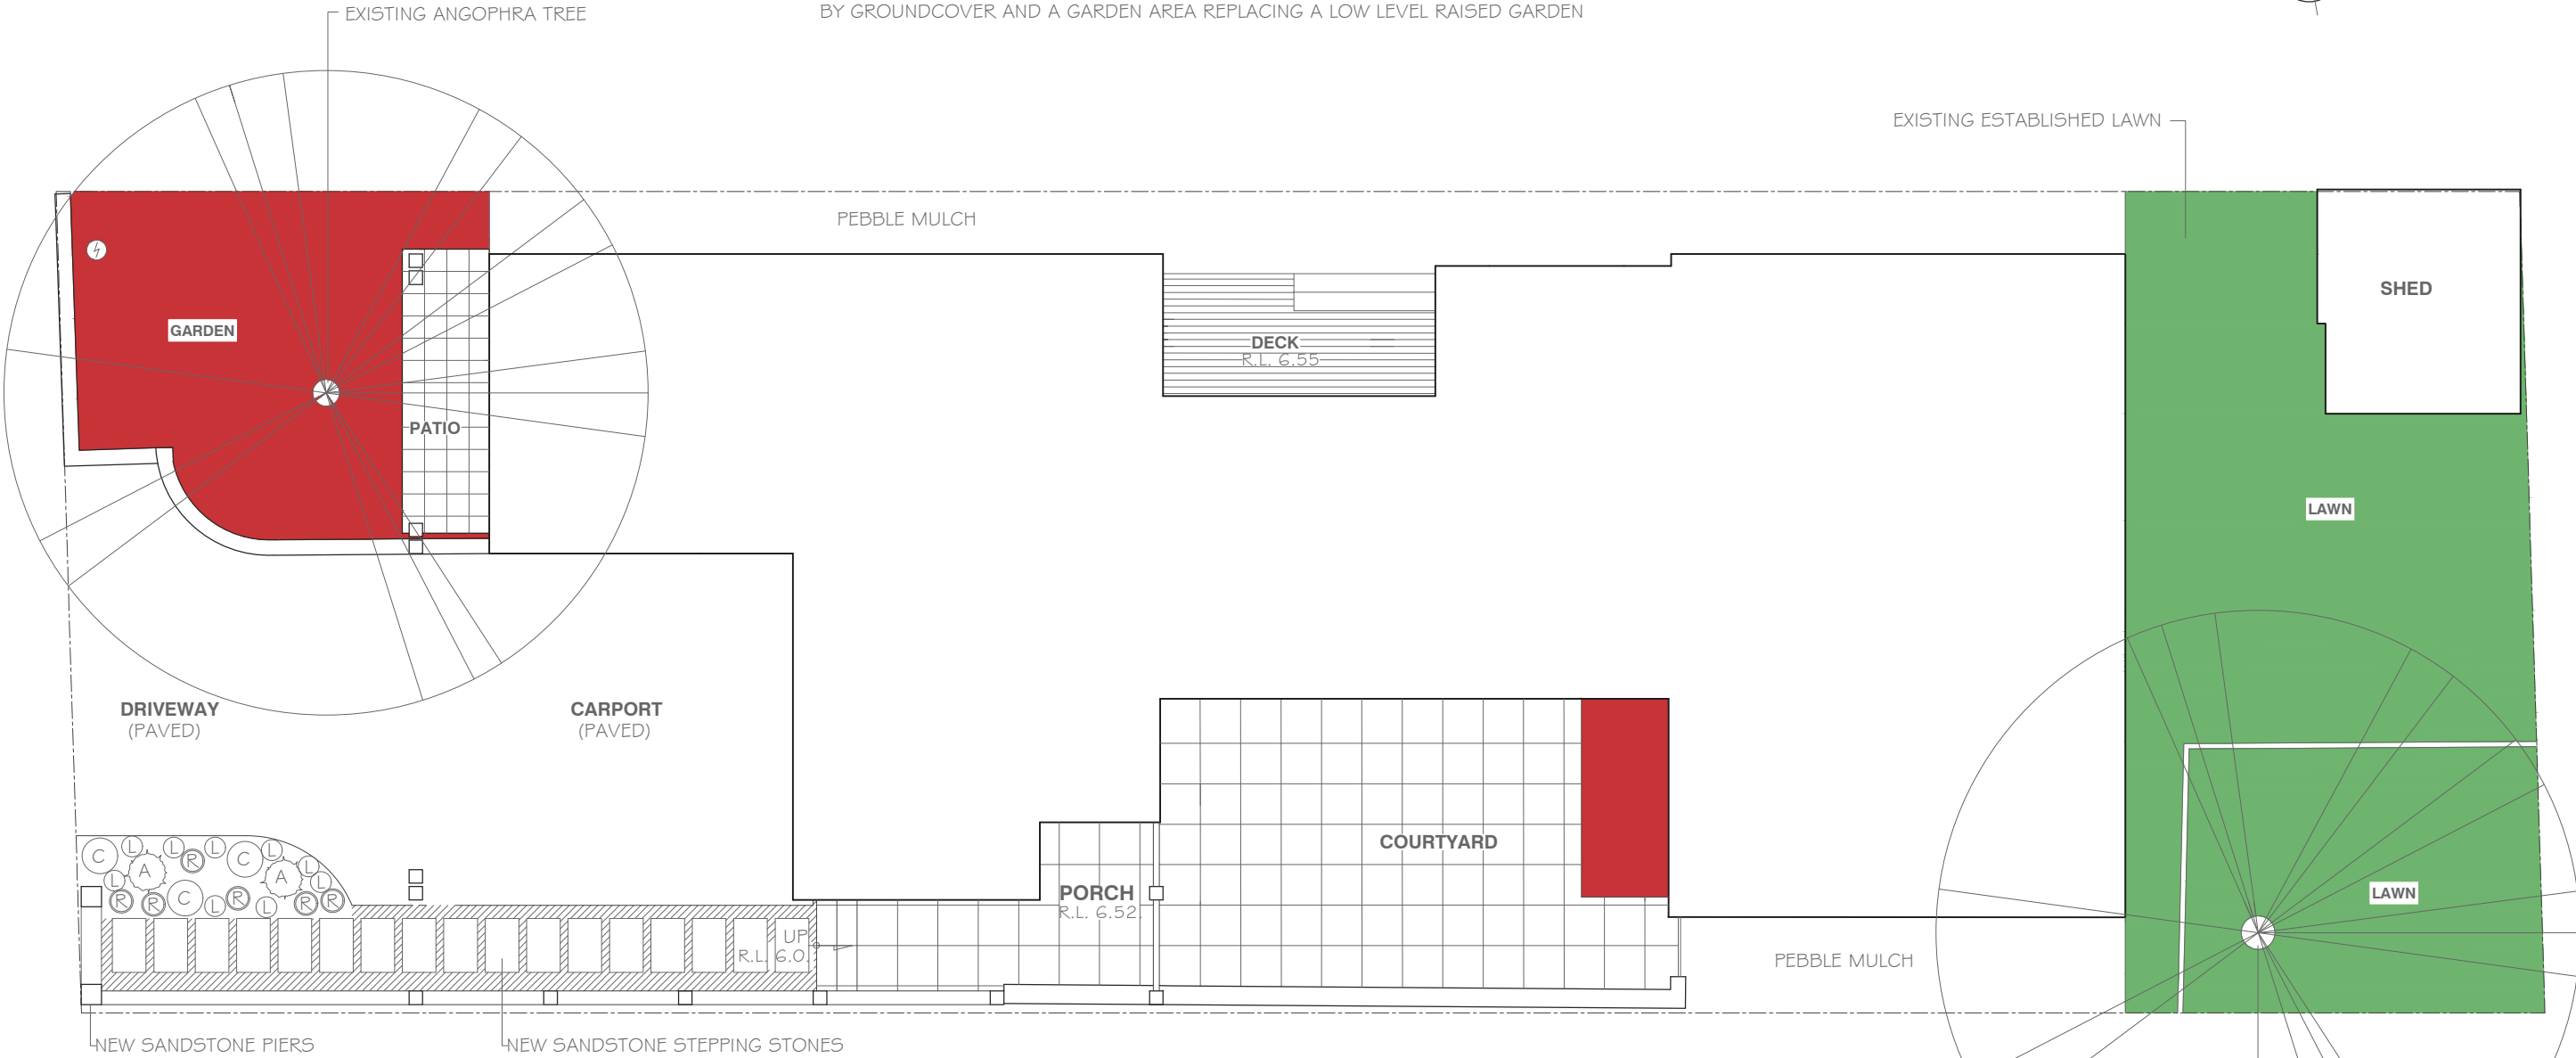


LANDSCAPE PLAN


NOTES

THE WORKS AS PROPOSED ARE WITHIN THE EXISTING BUILDING FOOTPRINT OR EXTENDING ONTO THE WESTERN DECK SO THE ESTABLISHED LAWN AND GARDENS AREAS ARE TO REMAIN

THE FRONTAGE ON THE WESTERN SIDE OF THE DRIVEWAY HAS STEPPING STONES SURROUNDED BY GROUNDCOVER AND A GARDEN AREA REPLACING A LOW LEVEL RAISED GARDEN

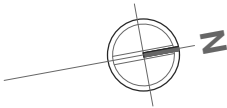

EXISTING ESTABLISHED GARDEN

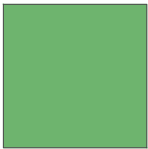

EXISTING ESTABLISHED LAWN



400 x OPHIOPOGON JAPONICA
NANA 40mm TUBES



2 x ALCANTHAREA SILVER PLUMB
300mm POT SIZE



3 x CORDYLINE FRUTICOSA RUBRA
300mm POT SIZE



9 x OPHIOPOGON JABURUM
200mm POT SIZE



6 x RHOEO SPATHACEA
150mm POT SIZE

PROPOSED ADDITIONS AND ALTERATIONS

DEVELOPMENT APPLICATION

DATE

SCALE

Andrew & Melissa Tudhope

1 Apr 2019

1:100

2 Pacific Parade Manly 2095

0046 / DA13

Gerald Gilchrist + Associates Pty Ltd

PHONE 9969 5627

DO NOT SCALE OFF DRAWINGS