


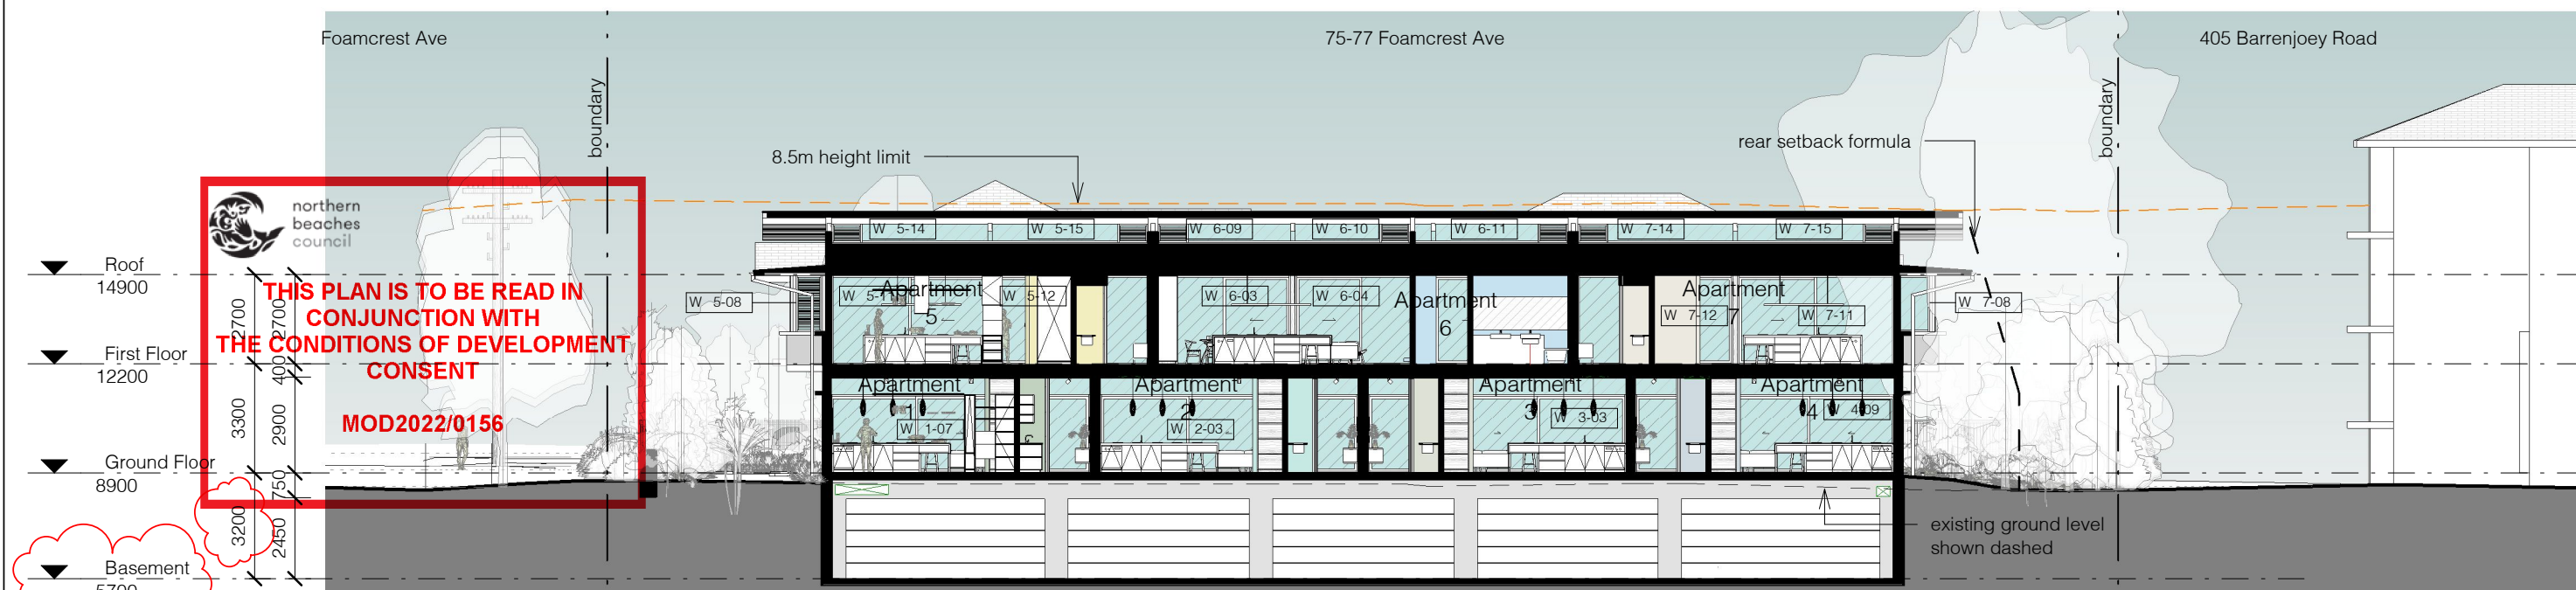


1 DA - Section C
1 : 200

ASD Aluminium Framed Sliding Door
CS Concrete Slab
CW Concrete Wall
DP Downpipe
DR Driveway

GU Gutter
MW Masonry Wall
PB Planter Bed
PV Photovoltaic Panels
SR Steel Roofing

TFN Timber Fence
TW Timber Framed Wall

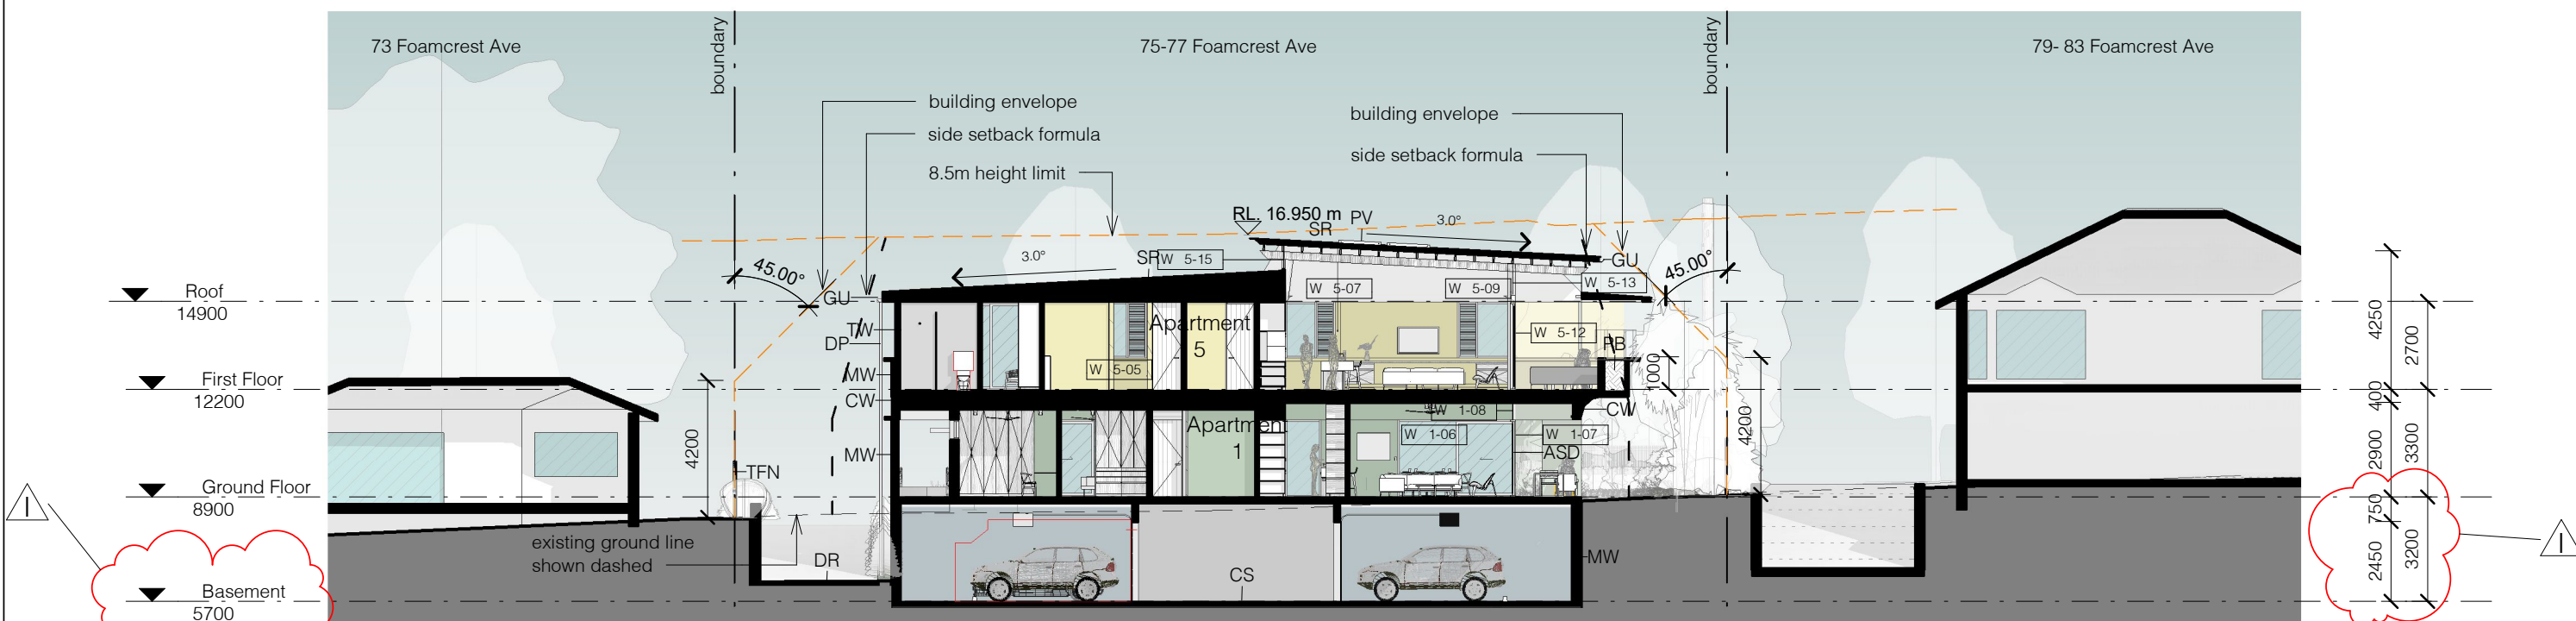

2 DA - Section D
1 : 200

139 PALMGROVE ROAD, AVALON BEACH NSW 2107
t 02 9918 3843
m 0418 627 024
e mailto:richard@richardcolearchitecture.com.au
w www.richardcolearchitecture.com.au


acn:093 598 415 abn:58 093 598 415
nominated architect : Richard Cole B.Sc.(Arch) (Hons 1) B.Arch.(Hons1) Reg. No: 6538

No.	Revision Description	Date
B	Revised Concept Plans	22/10/2020
C	Revised Concept Plans - Accessibility Update	03/11/2020
D	Concept Plan for BASIX Review	16/11/2020
E	Preliminary DA	19/11/2020
G	Development Application	11/12/2020
H	Revised Development Application	09/04/2021
I	Section 4.55 Application	18/03/2022

REEF APARTMENTS
DEVELOPMENT APPLICATION
75-77 Foamcrest Avenue, Newport
for Provent Property Group Pty Ltd


Sections

Project number	1612	Checked by	RC
Date	December 2020	Scale	1 : 200
Drawn by	KW		DA10

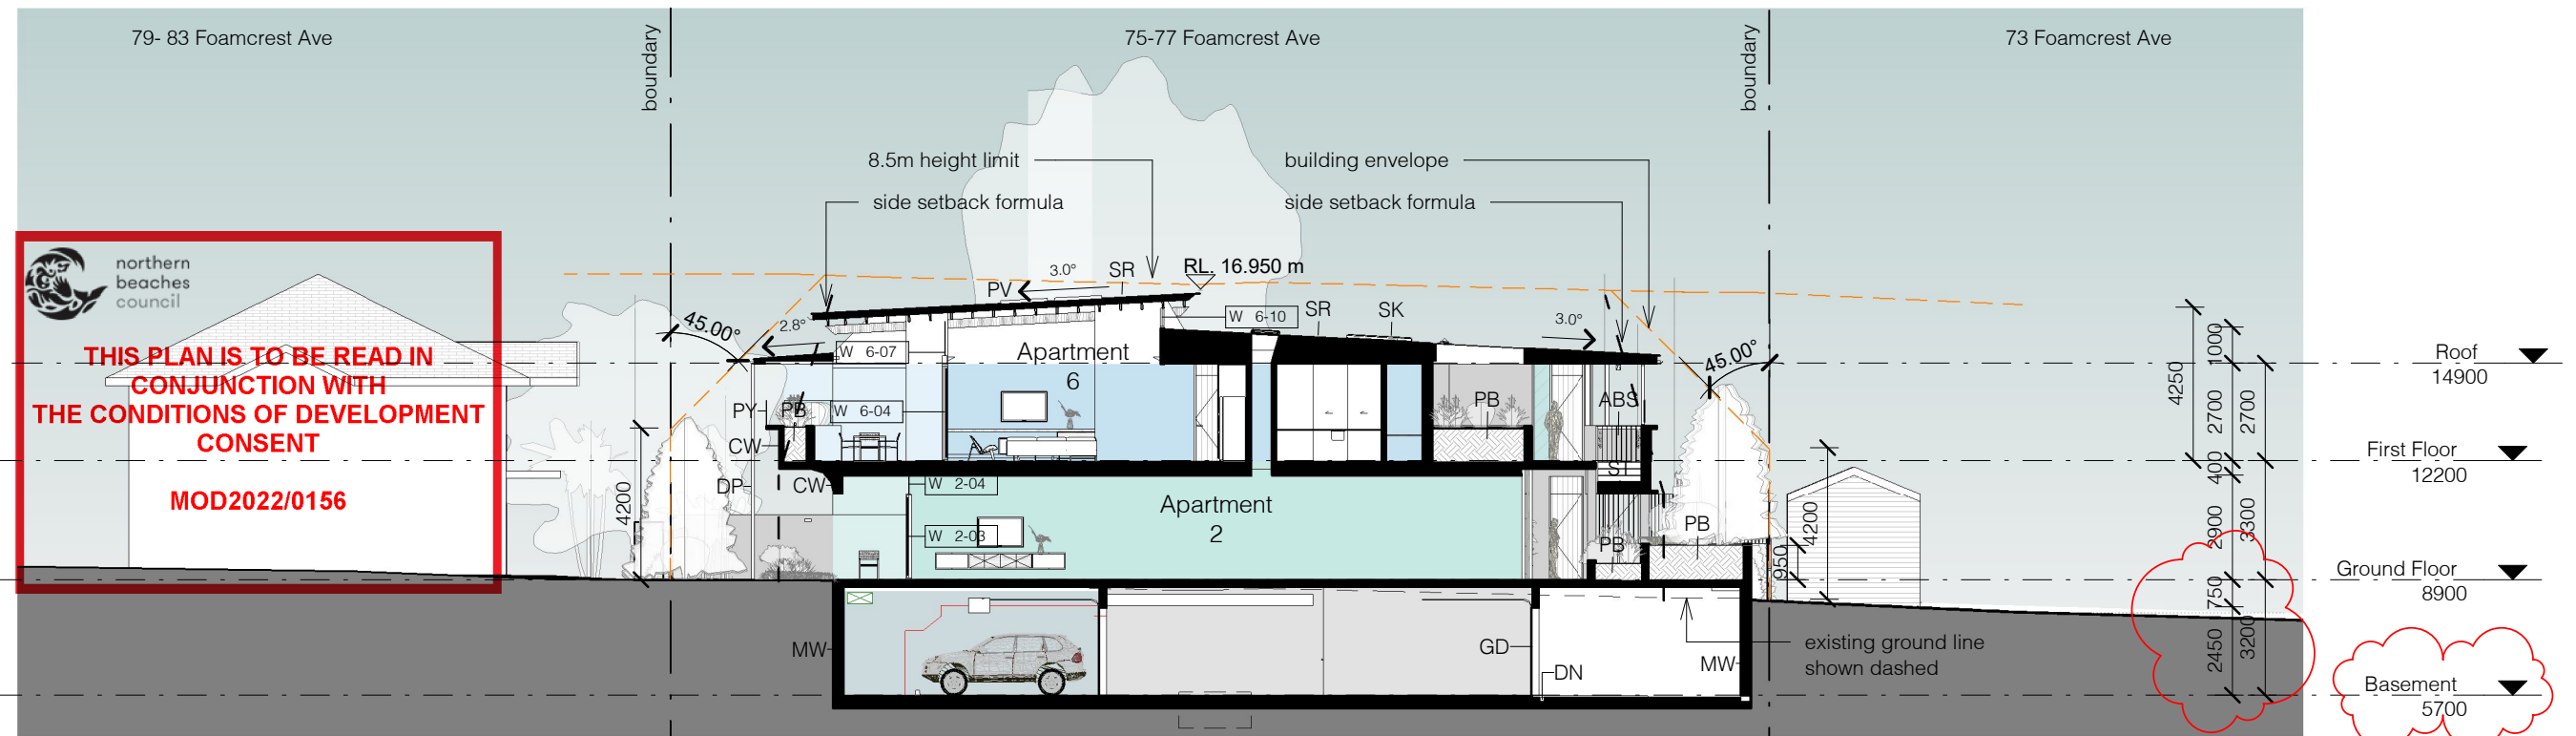

1 DA - Section E
1 : 200

ABS	Aluminium Balustrade Screen	DN	Grated Drain	PB	Planter Bed	ST	Stair
AC	AC Condenser	DP	Downpipe	PV	Photovoltaic Panels	STF	Stone Tile Flooring
CS	Concrete Slab	GD	Garage Door	PY	Privacy Screen	TW	Timber Framed Wall
CW	Concrete Wall	GU	Gutter	SK	Skylight		
DK	Timber Deck	MW	Masonry Wall	SR	Steel Roofing		

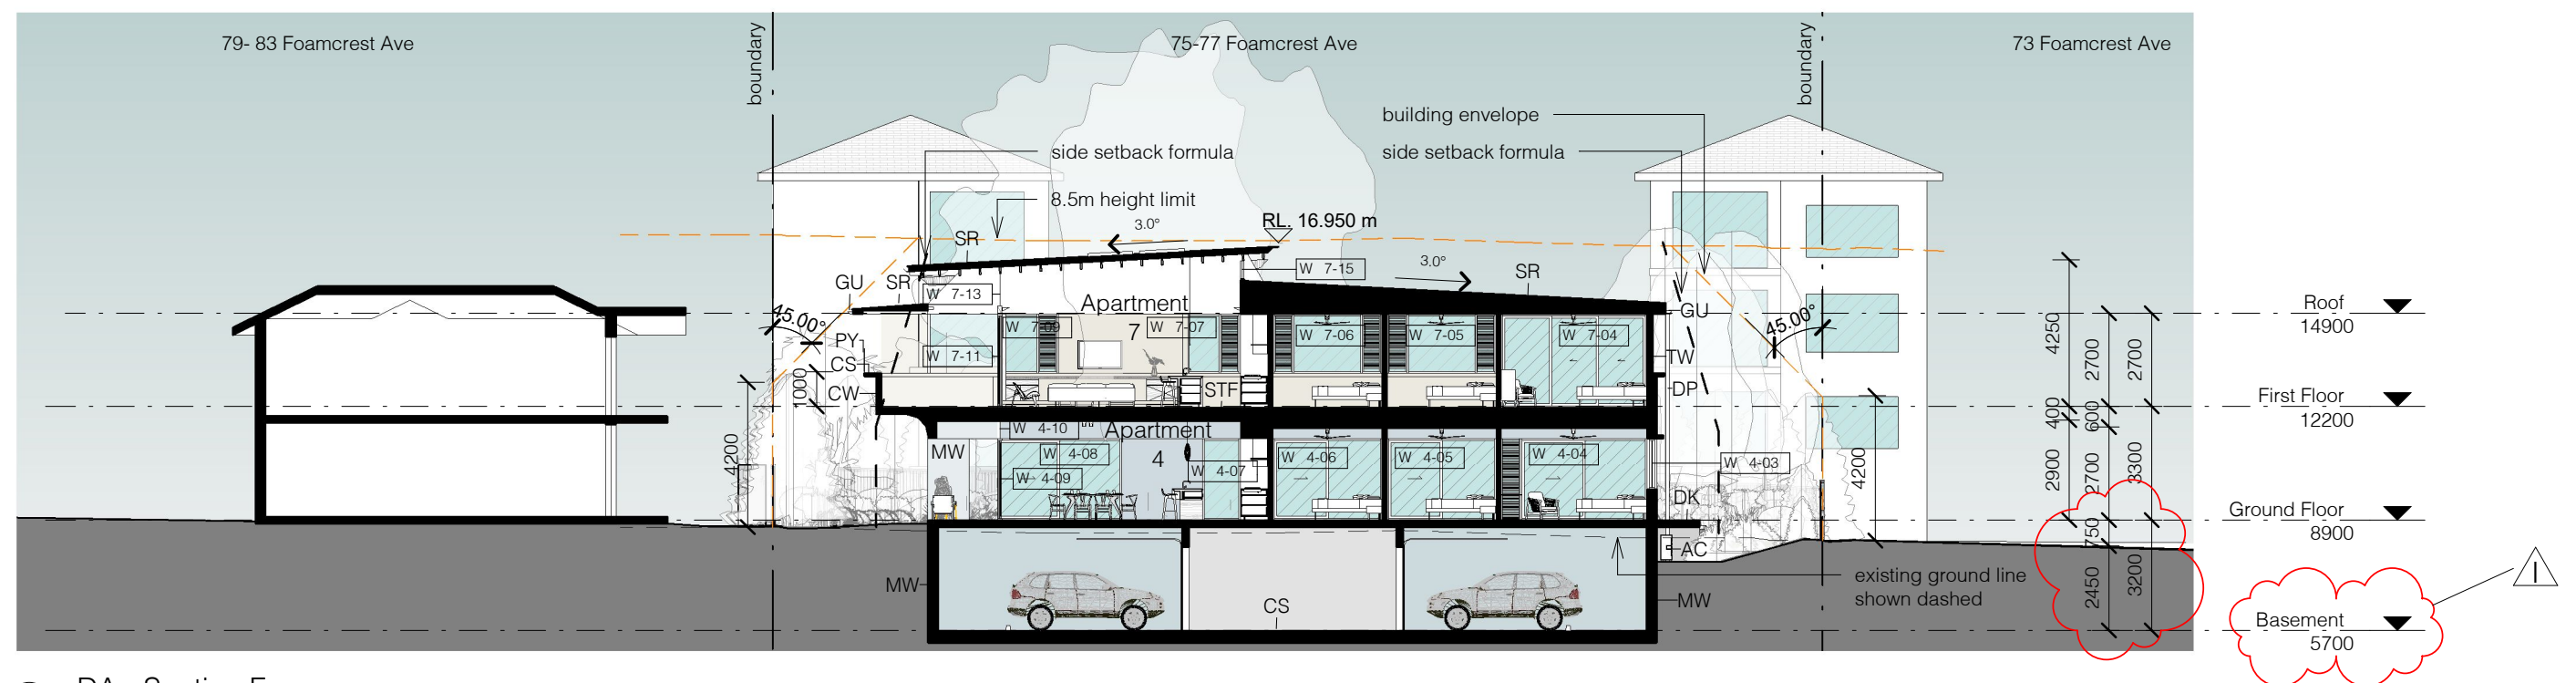

2 DA - Section F
1 : 200

139 PALMGROVE ROAD, AVALON BEACH NSW 2107
t 02 9918 3843
m 0418 627 024
e mailto:richard@richardcolearchitecture.com.au
w www.richardcolearchitecture.com.au



acn:093 598 415 abn:58 093 598 415
nominated architect : Richard Cole B.Sc.(Arch) (Hons 1) B.Arch.(Hons1) Reg. No: 6538

No.	Revision Description	Date
C	Revised Concept Plans - Accessibility Update	03/11/2020
D	Concept Plan for BASIX Review	16/11/2020
E	Preliminary DA	19/11/2020
F	Updated with OSD & mechanical requirements	01/12/2020
G	Development Application	11/12/2020
H	Revised Development Application	09/04/2021
I	Section 4.55 Application	18/03/2022

REEF APARTMENTS
DEVELOPMENT APPLICATION
75-77 Foamcrest Avenue, Newport
for Provent Property Group Pty Ltd

Sections

Project number	1612	Checked by	RC
Date	December 2020	Scale	1 : 200
Drawn by	KW		DA11

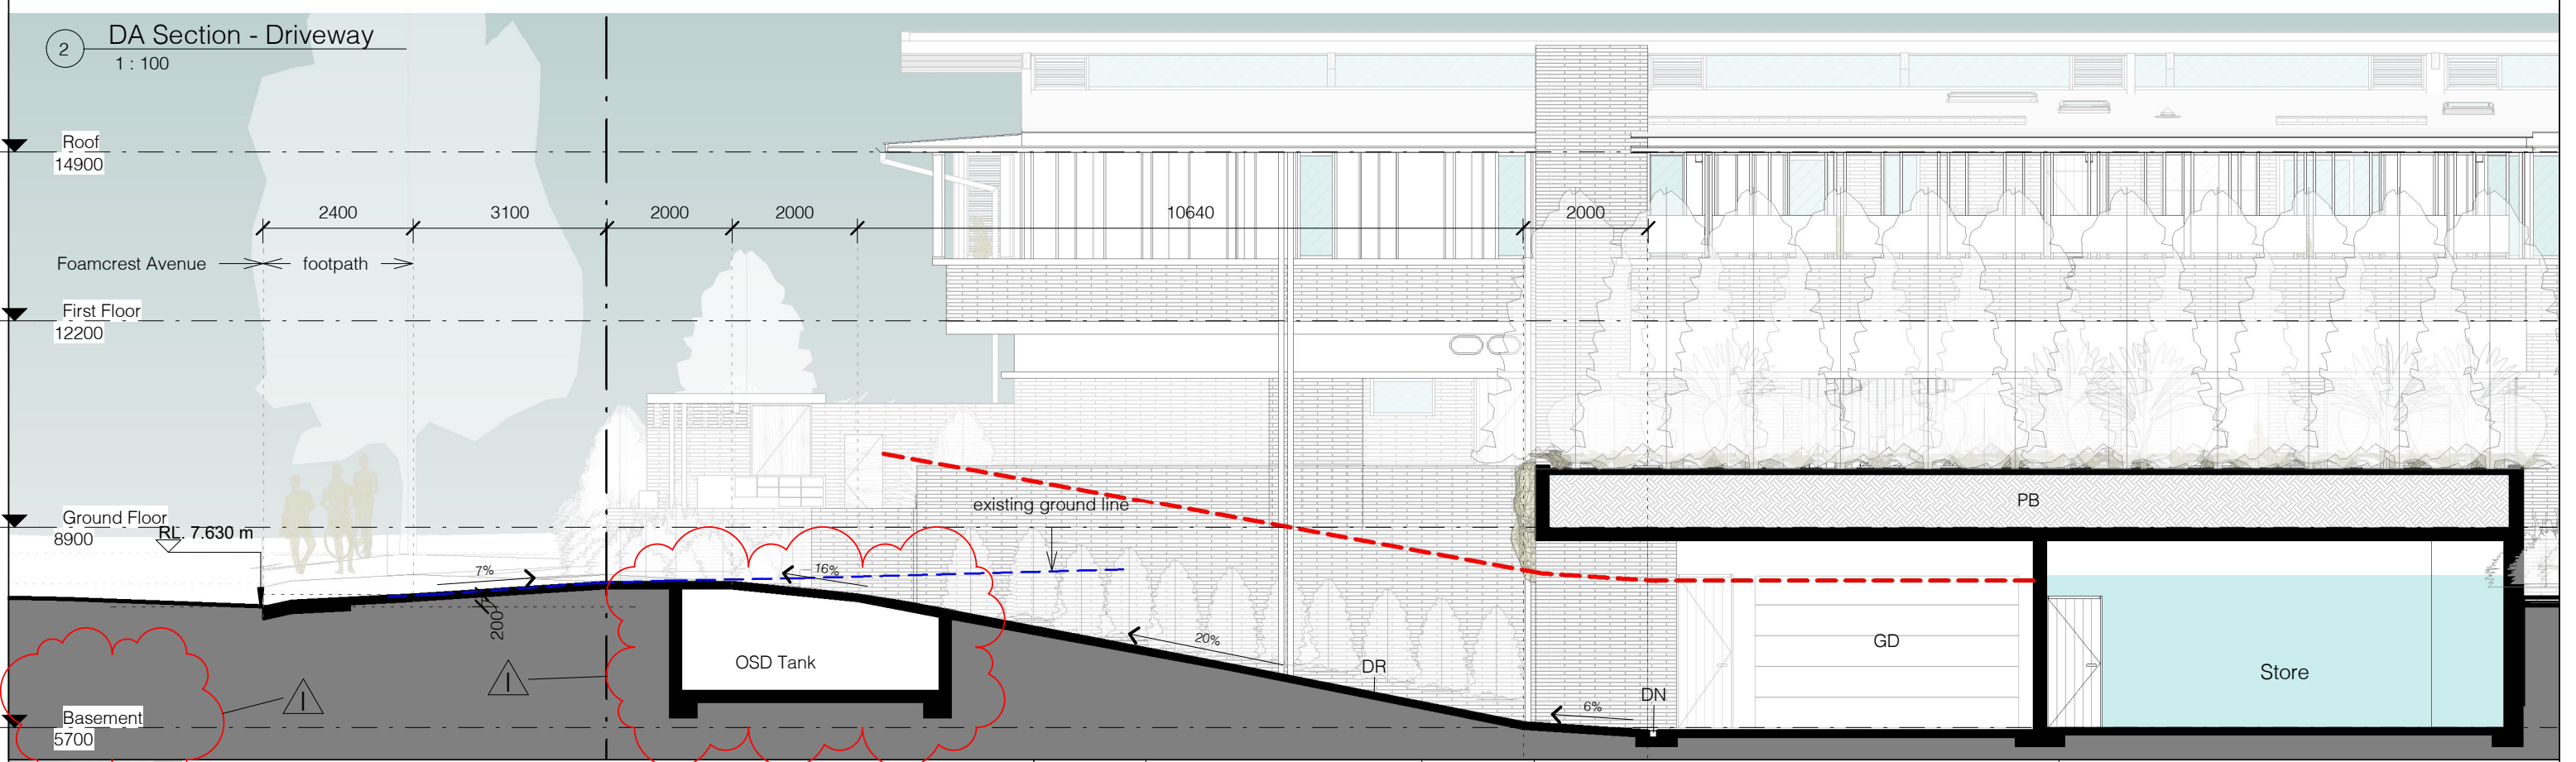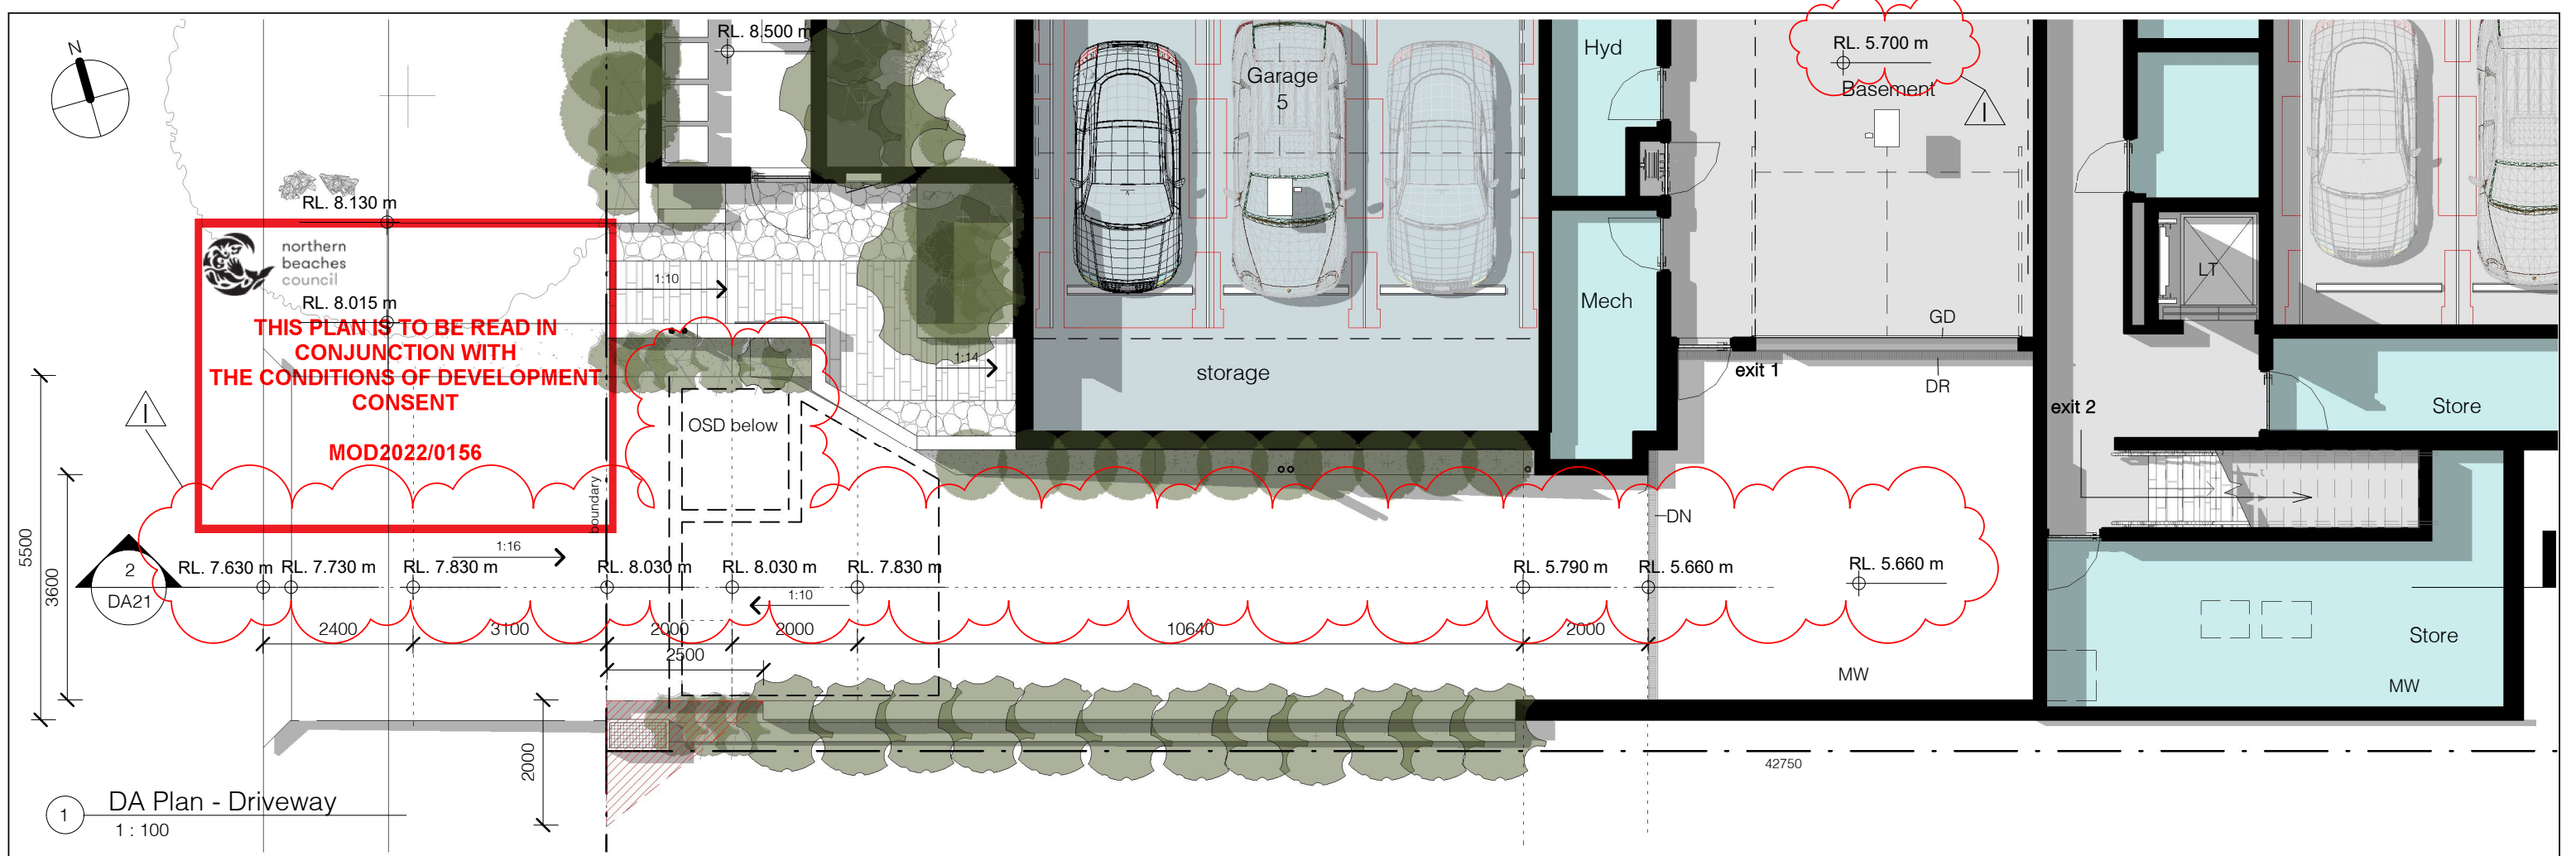



139 PALMGROVE ROAD, AVALON BEACH NSW 2107

t 02 9918 3843

m 0418 627 024

e mailto:richard@richardcolearchitecture.com.au

w www.richardcolearchitecture.com.au

acn:093 598 415 abn:58 093 598 415

nominated architect : Richard Cole B.Sc.(Arch) (Hons 1) B.Arch.(Hons1) Reg. No: 6538

No.	Revision Description	Date
E	Preliminary DA	19/11/2020
G	Development Application	11/12/2020
I	Section 4.55 Application	18/03/2022

REEF APARTMENTS

DEVELOPMENT APPLICATION

75-77 Foamcrest Avenue, Newport

for Provent Property Group Pty Ltd

Driveway Profile

Project number	1612	Checked by	RC
Date	December 2020	Scale	1 : 100
Drawn by	KW		DA21