


PROPOSED RESIDENTIAL DEVELOPMENT  
 45-49 WARRIEWOOD ROAD, WARRIEWOOD



# NOTIFICATION PLAN 1

**ARCHIDROME**  
 SUITE 1, LEVEL 1, 22 EDGEWORTH DAVID AVENUE, HORNSBY, N.S.W 2077 TARUNCHADHA@ARCHIDROME.NET ARCHITECTS' REG. NO. 8777

DRWG. NO.  
**A21a**  
 R-00

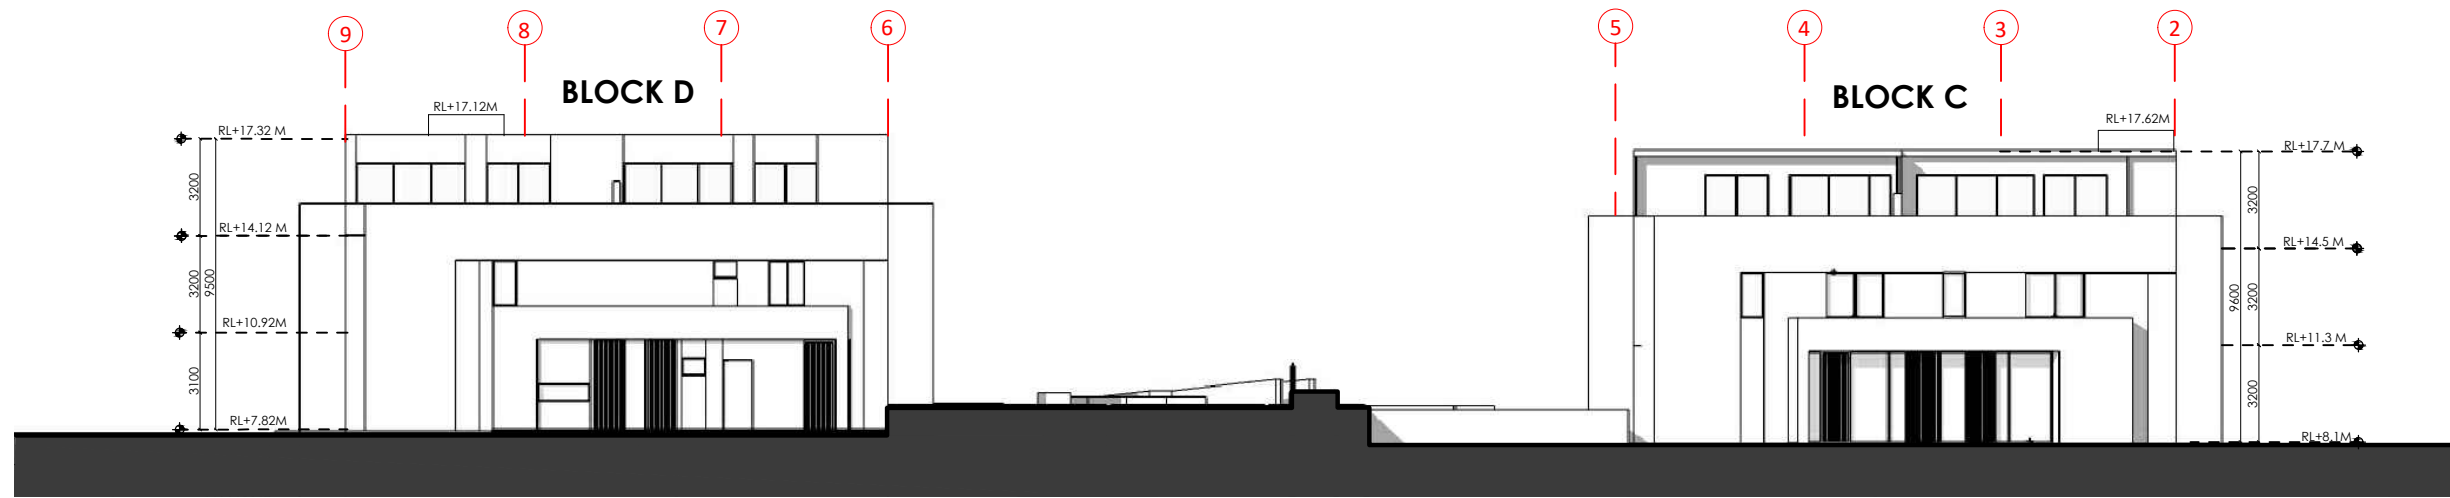

NORTH- EAST ELEVATION (FROM WARRIEWOOD ROAD)



NORTH- WEST ELEVATION BLOCK C



SOUTH- EAST ELEVATION BLOCK D

