



WEST ELEVN

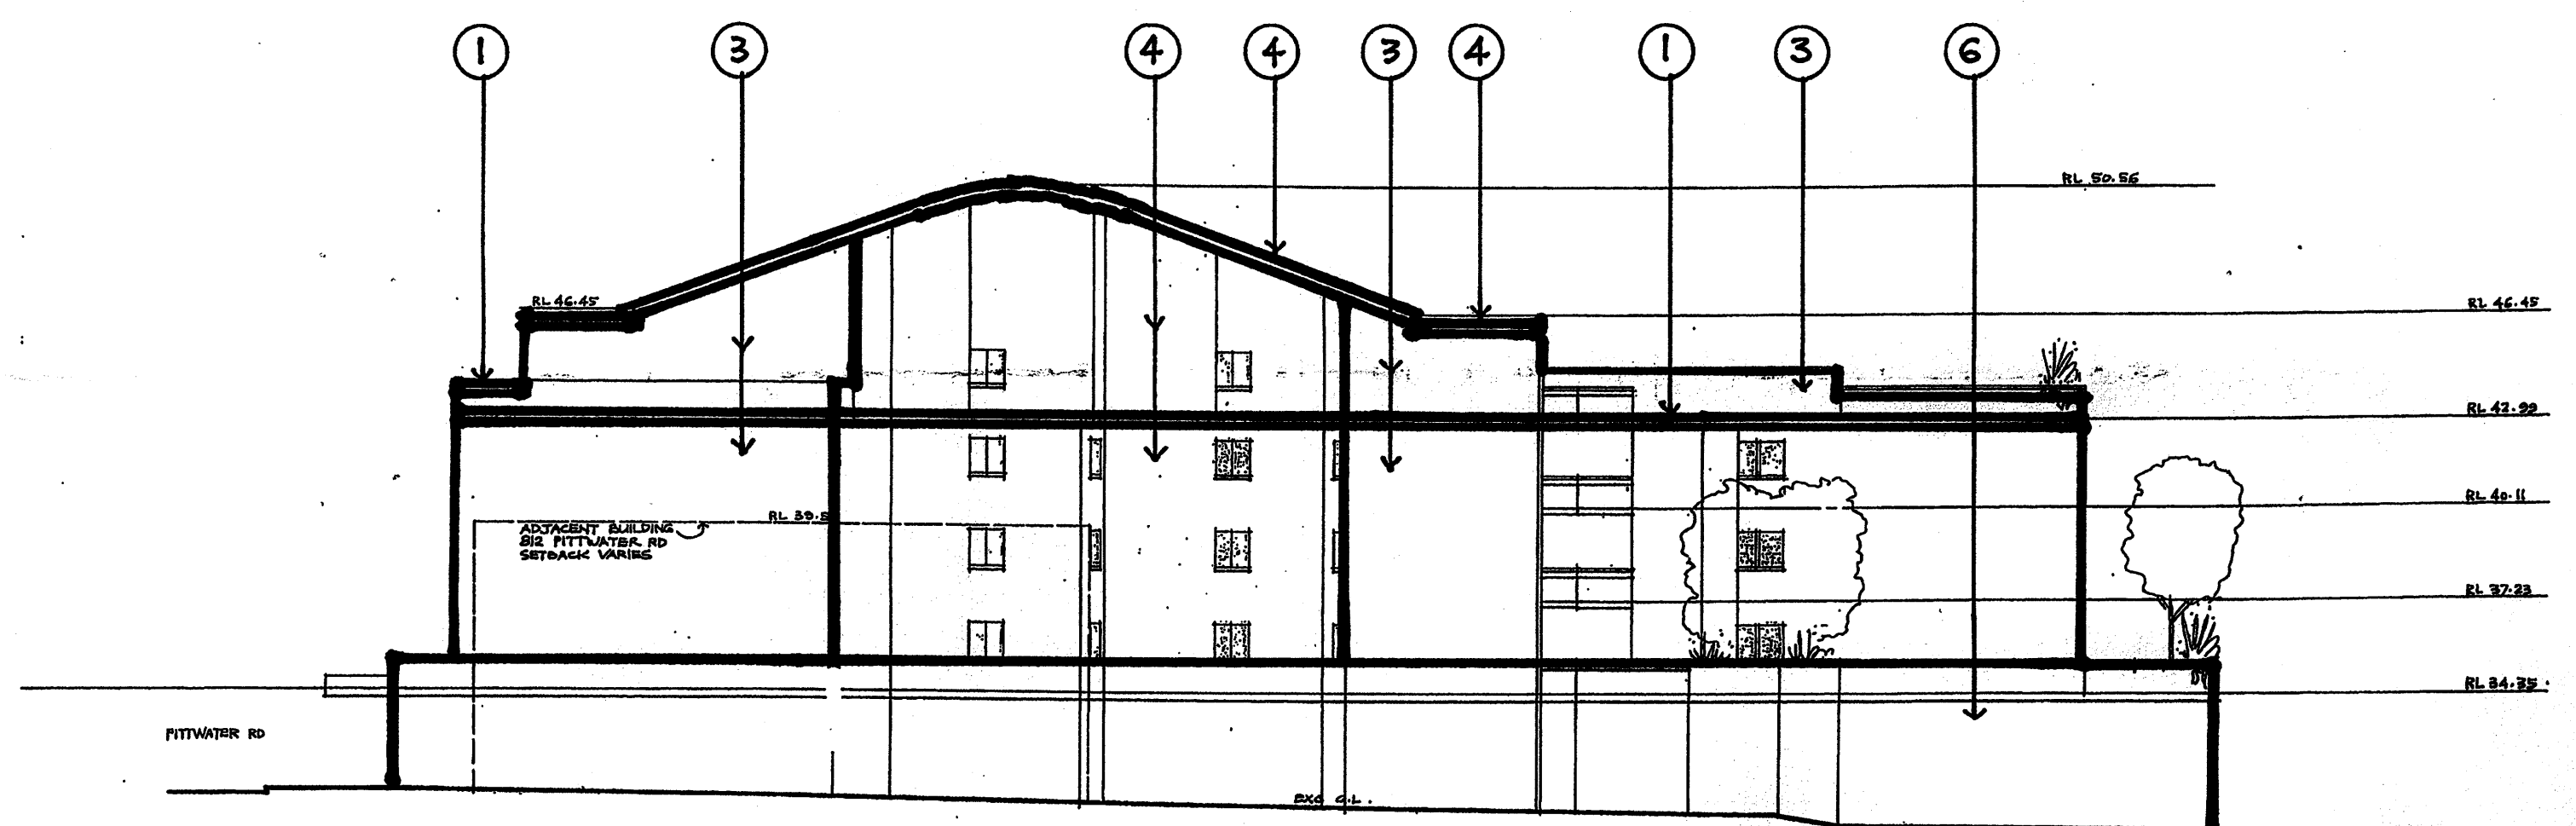

SOUTH ELEVN

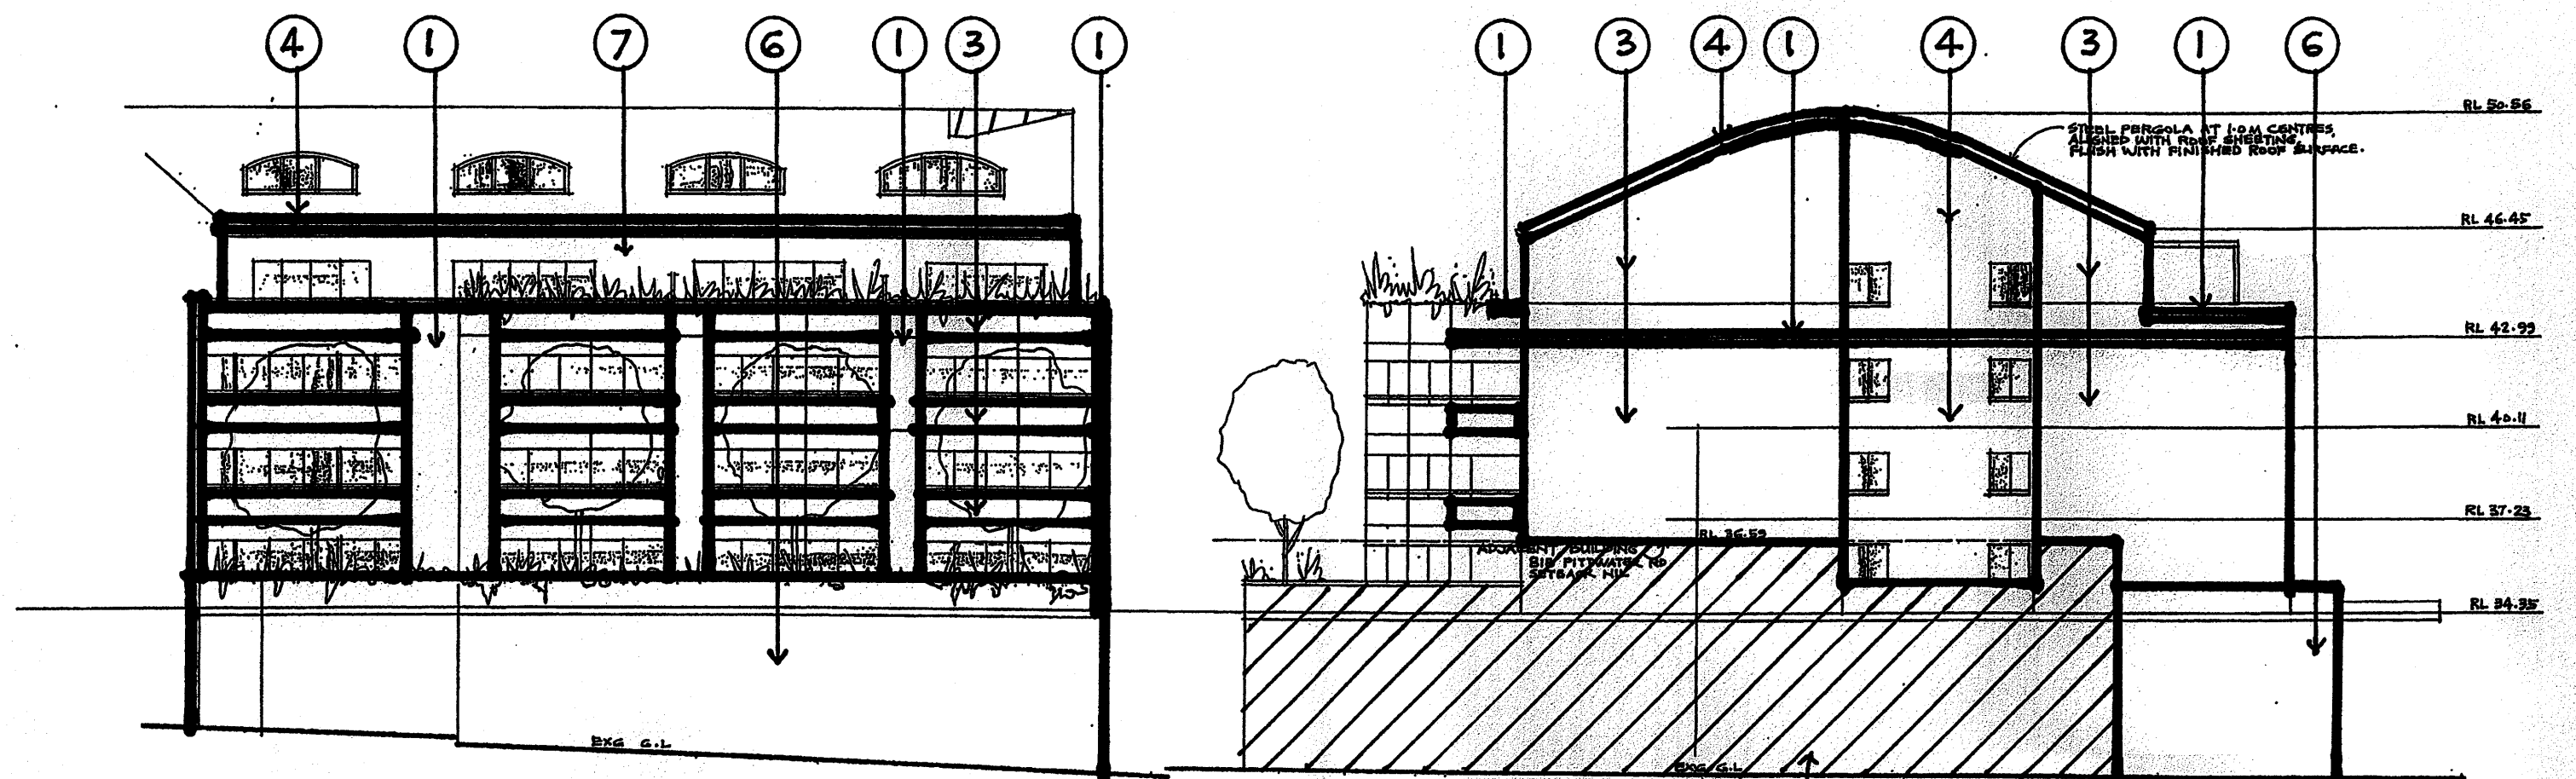

EAST ELEVN

NORTH ELEVN

STREET FAÇADE COLOUR SCHEDULE

Façade Item	Pascal exterior colour	Comment
1	Russett Brown D	
2		Not used
3	Little Sandy Desert W	Walls generally
4	Cuban Sand L	
5		Not used
6	Coachwood L	
7	Beach Comber W	Walls inside balcony
Window/door frames and handrails, pergolas		Gloss black
Glazing		Clear
Roofing	Jasper	Colorbond

ITEM	DESCRIPTION	REQ'D	MATERIAL	REMARKS
ARCHITRADE PTY LTD ARCHITECTS & PLANNERS		SCALE	PASSED	DATE
MIXED DEVELOPMENT 814 PITTWATER RD DEE WHY		1:200		6/08
DRAWN	S.G.	A/KDT	DRAWING NUMBER	
TRACED			DA-10	
CHECKED				