



FLOOR PLAN


 northern beaches council  
**THIS PLAN IS TO BE READ IN CONJUNCTION WITH THE CONDITIONS OF DEVELOPMENT CONSENT**  
**DA2020/1282**

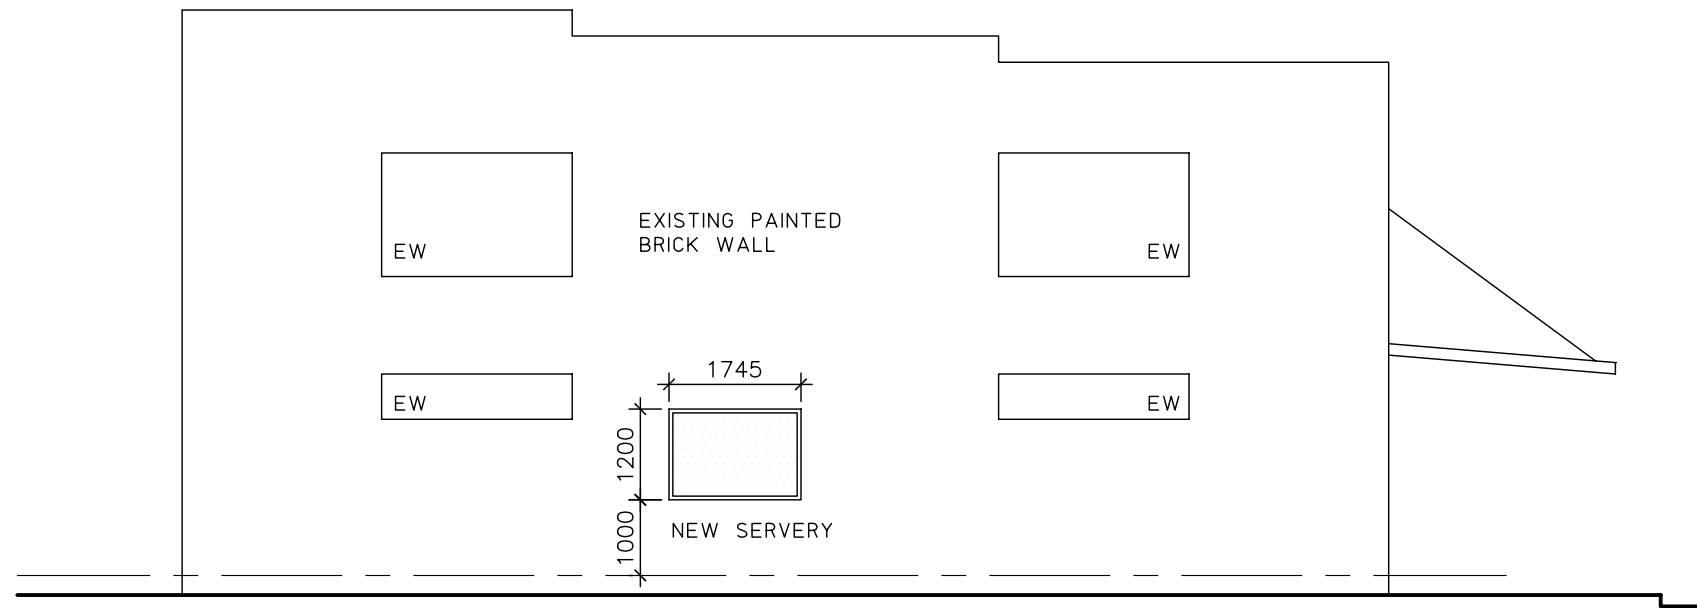

SOUTH ELEVATION

LEGEND	
EW	DENOTES EXISTING WINDOW
ED	DENOTES EXISTING DOOR
	EXISTING WALLS

A3

ISSUE A	DATE 18.8.20	AMENDMENT DEVELOPMENT APPLICATION	ABN 75 001 873 669 Arctec Pty. Ltd. trading as Hugh Slatyer & Associates PO Box 949 SIVES NSW 2075 email : hughslatyer@bigpond.com M: 0414 256 939	 Registration 3311 NSW Board of Architects	PROJECT <b>ALTERATIONS TO EXISTING RETAIL TENANCY</b> 1421 PITTWATER RD. NARRABEEN	DRAWING <b>PLAN AND ELEVATION</b>	92221.02
SCALE		DATE	APPROVED	ISSUE			
1:100		AUG.20					