

SITE CALCULATIONS

PROPERTY AREA (m²) : 812.6
EXISTING DWELLING (m²) : 161.6
PROPOSED WORKS (m²) : 40.50

SITE COVERAGE

PROPERTY AREA (m²) : 812.6
EXISTING HARDSTAND (m²) : 370.2
NEW HARDSTAND (m²) : 370.2
HARDSTAND COVERAGE (%) : 45.56
OPEN LANDSCAPED
AREA REMAINING (%) : 54.44


PROPOSED METAL
PERGOLA





THIS PLAN IS TO BE READ IN
CONJUNCTION WITH
THE CONDITIONS OF DEVELOPMENT
CONSENT

DA2022/0930

SITE PLAN
1:200

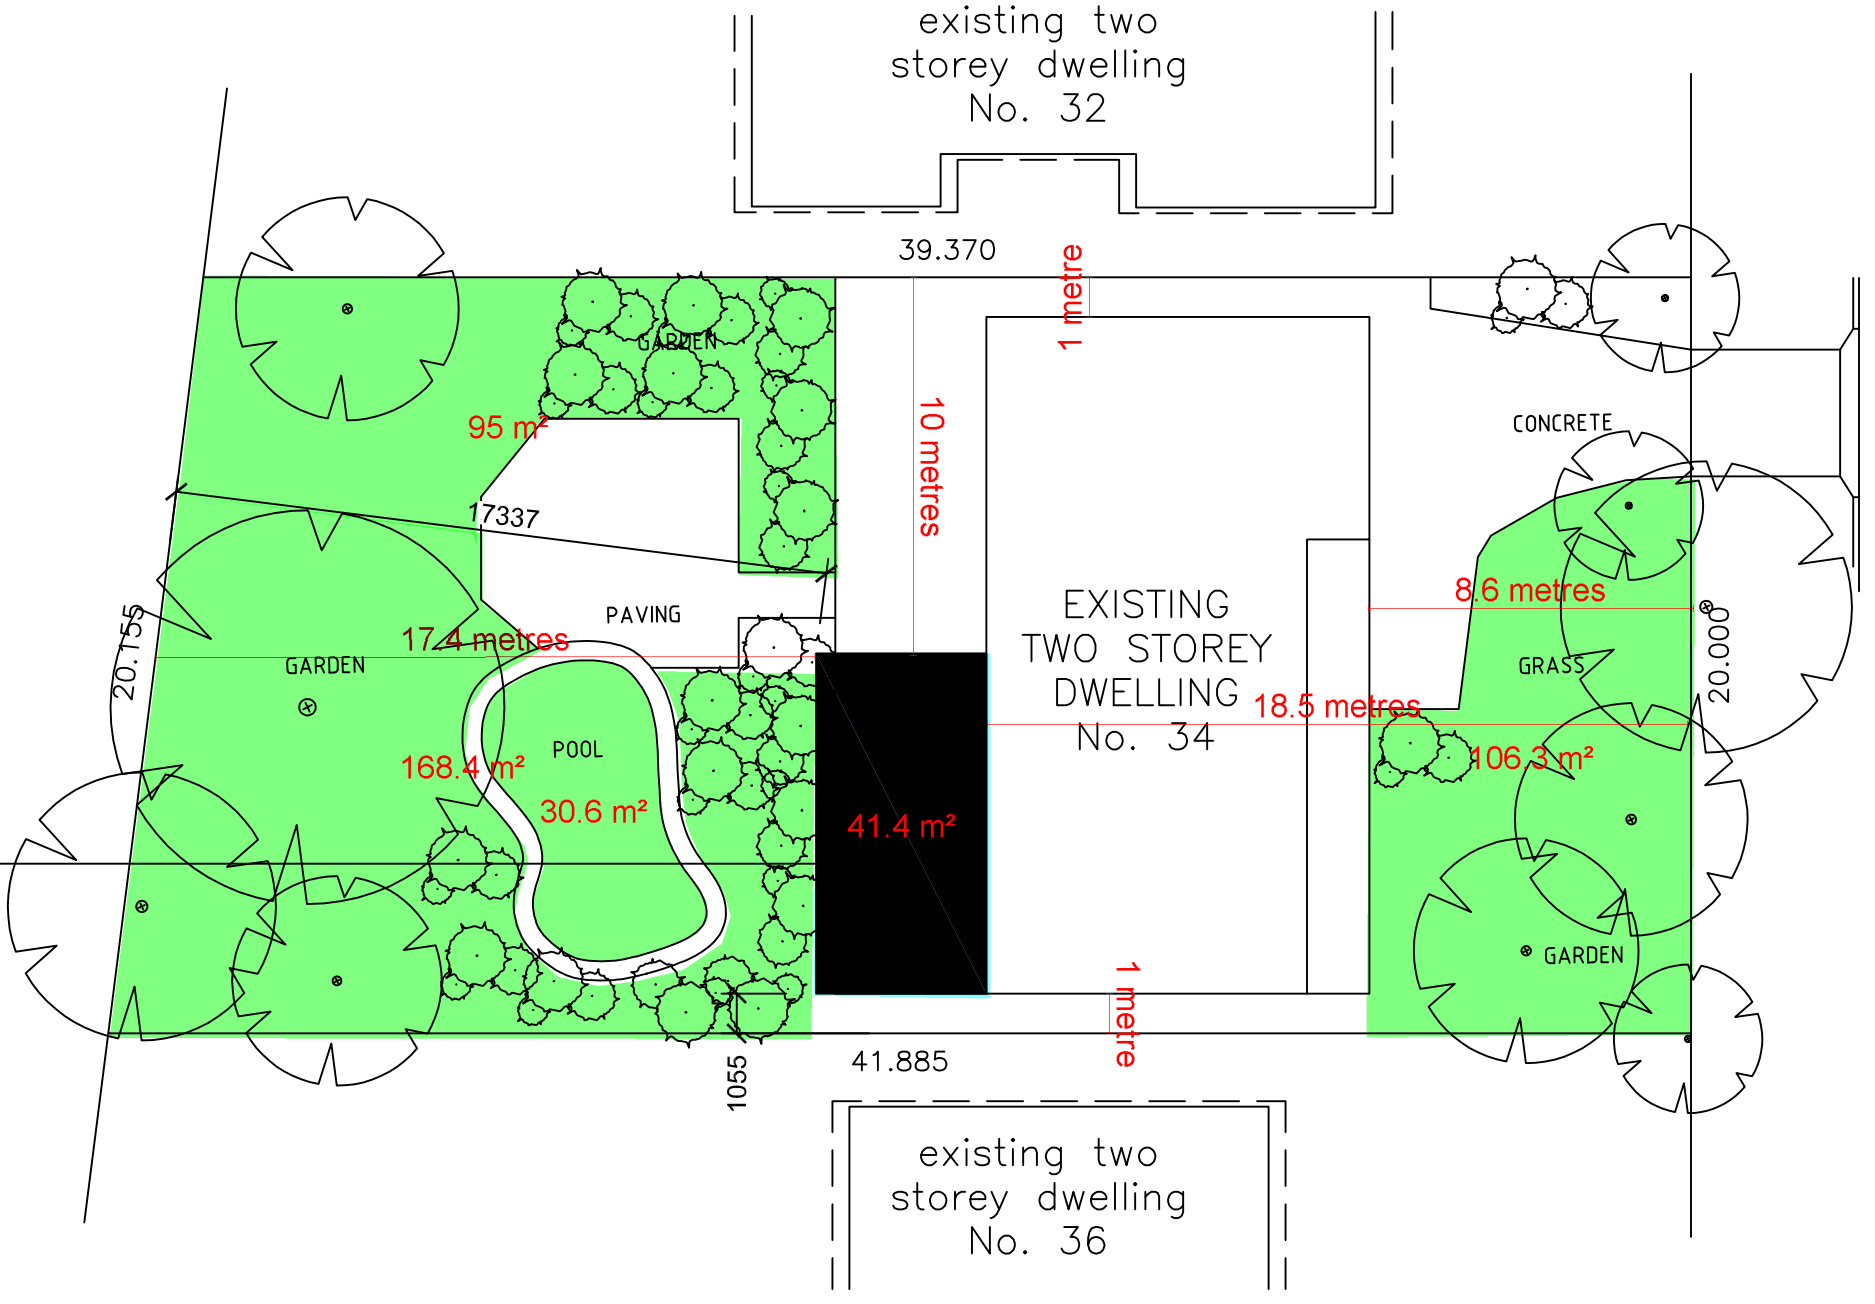

M A T H E W S
S T R E E T

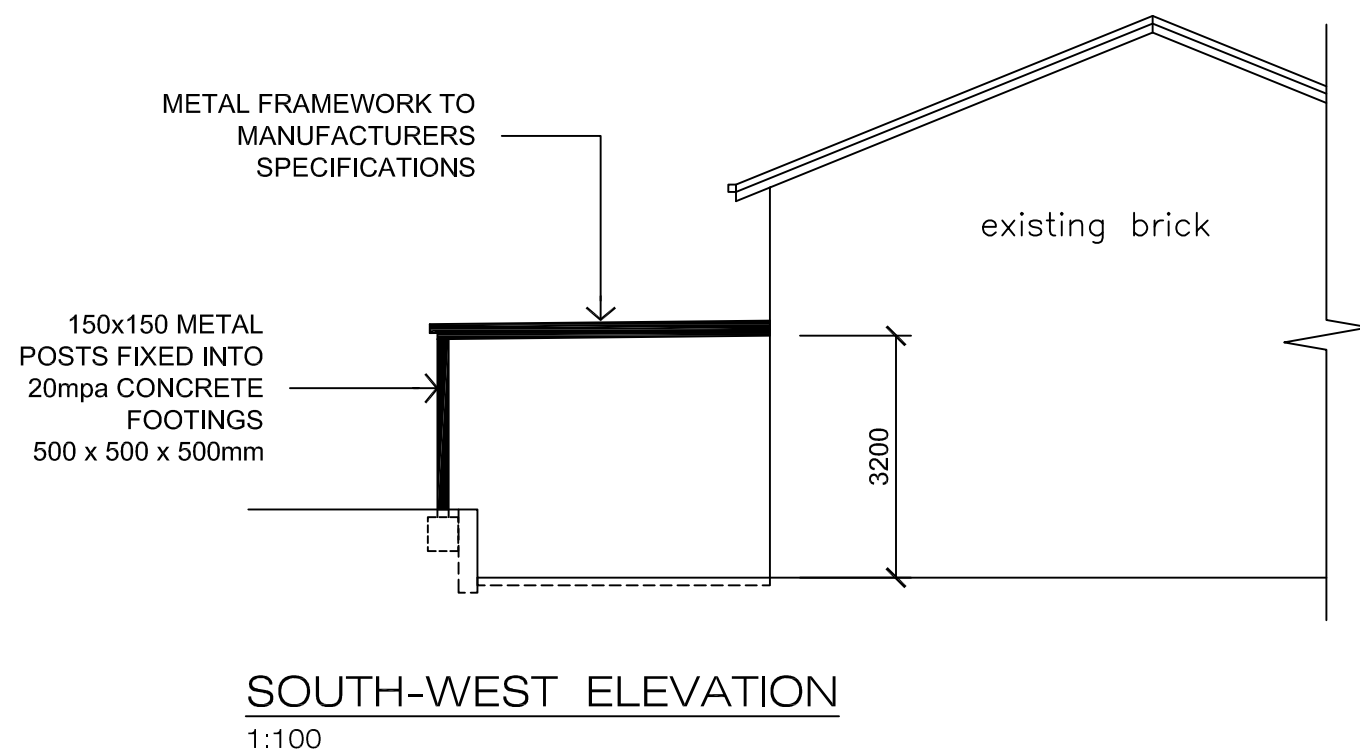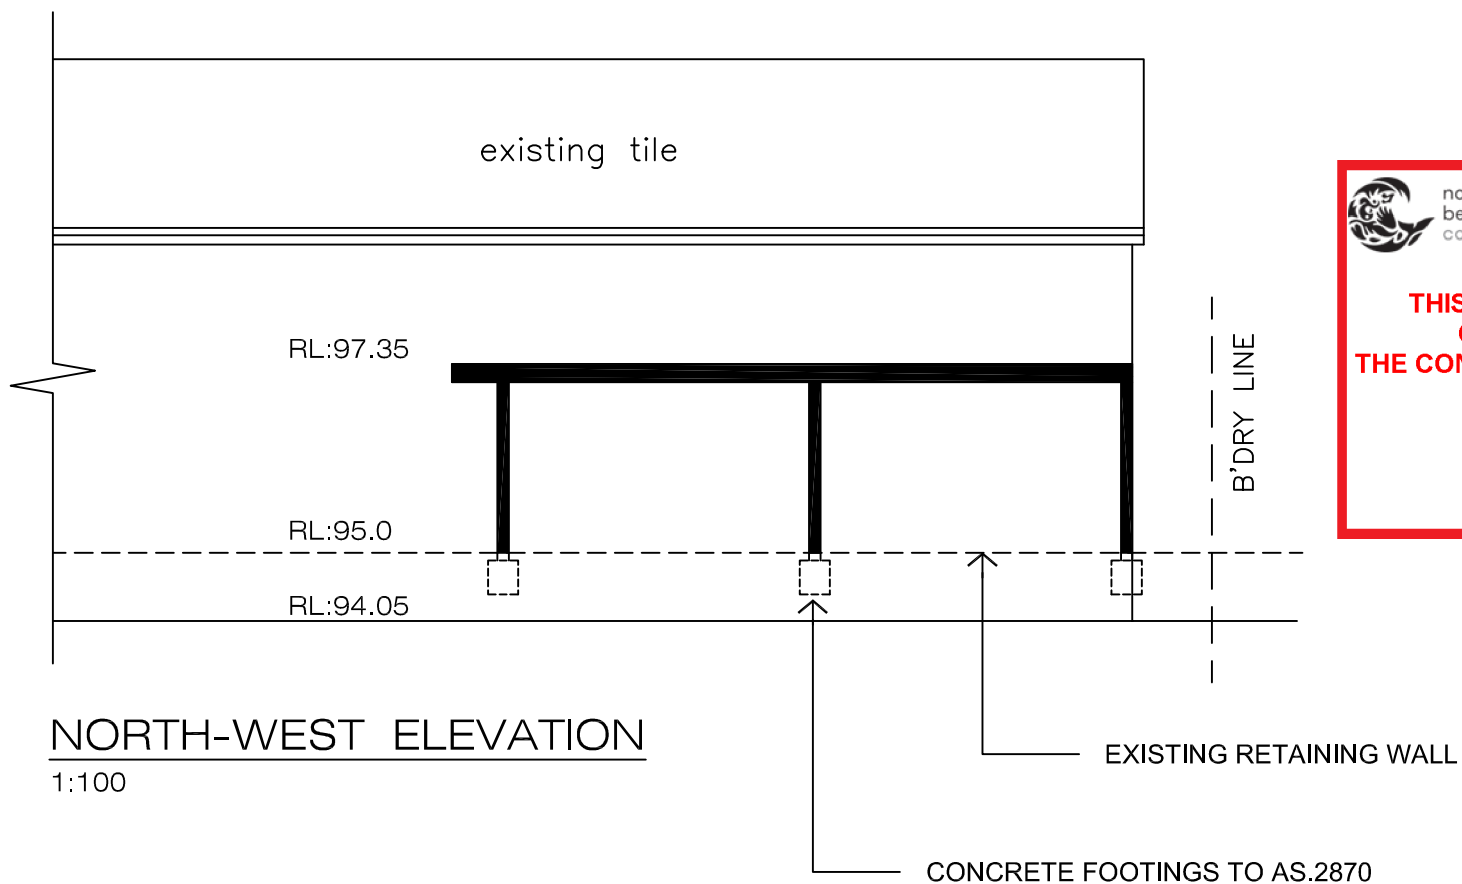

INSULATED ROOF PANELLING FIXED IN ACCORDANCE WITH MANUFACTURERS SPECIFICATIONS.

PLAN
1:100

