




HAZKEM

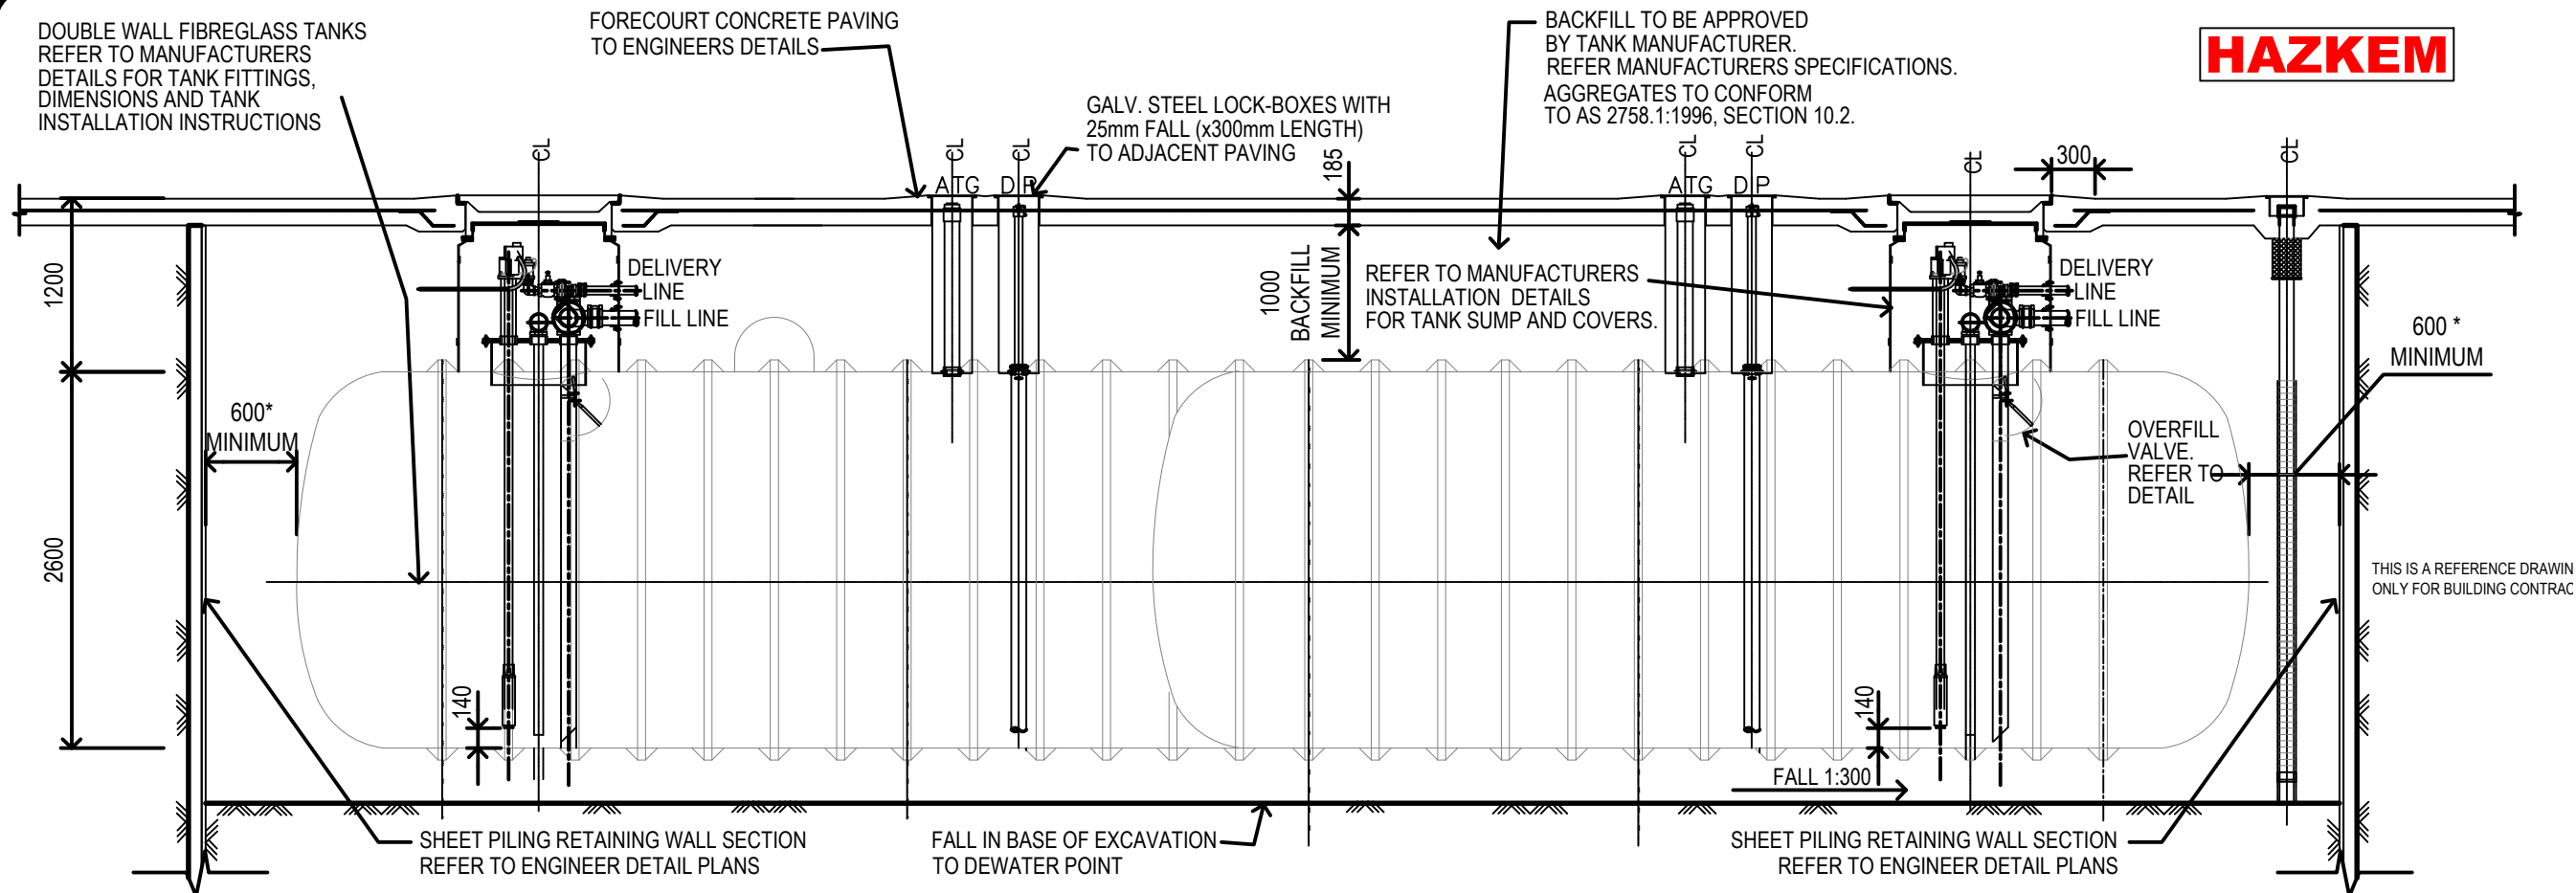

- FULL-LENGTH TANK SECTION
- SCALE 1:50

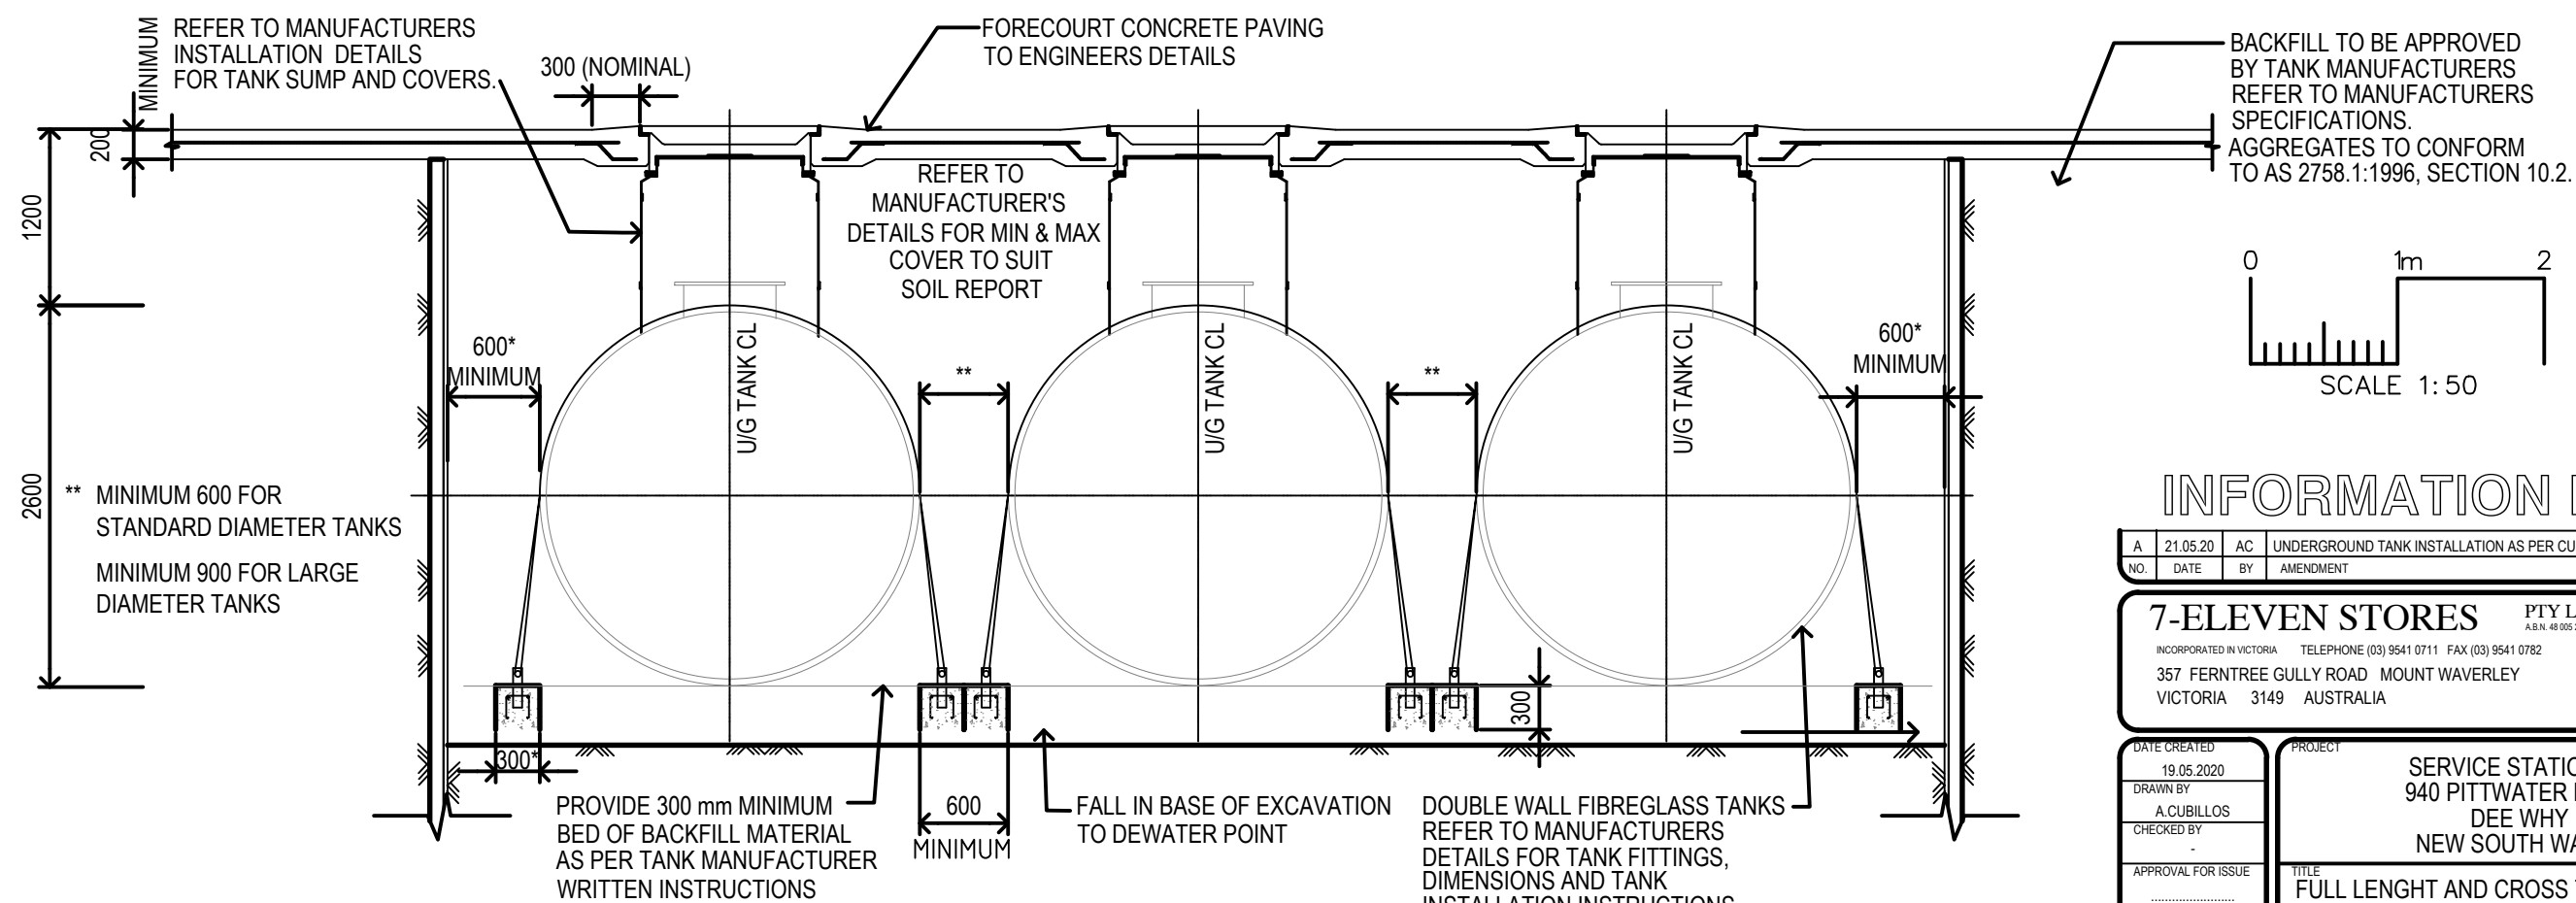

- TANK FARM CROSS SECTION
- SCALE 1:50

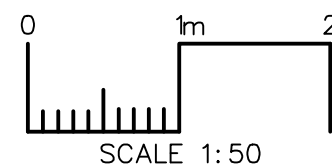

INFORMATION ISSUE

A	21.05.20	AC	UNDERGROUND TANK INSTALLATION AS PER CURRENT CONDITIONS
NO.	DATE	BY	AMENDMENT

7-ELEVEN STORES

INCORPORATED IN VICTORIA
357 FERNTREE GULLY ROAD
VICTORIA 3149 AUSTRALIA

PTY LTD
A.B.N. 48 005 299 427



DATE CREATED	19.05.2020
DRAWN BY	A.CUBILLOS
CHECKED BY	-
APPROVAL FOR ISSUE	-
SCALE	1:50 (A3)
DATE PLOTTED	-

PROJECT	SERVICE STATION AT 940 PITTSWATER ROAD DEE WHY NEW SOUTH WALES
TITLE	FULL LENGTH AND CROSS TANK SECTIONS
SHEET	1 OF 1
SHEET SIZE	A3
DRAWING No.	2212-FT
REVISION NO.	A