

THIS DRAWING IS THE PROPERTY OF HALL & HART HOMES REPRODUCTION, COPYING OR USE IN PART OR WHOLE WITHOUT WRITTEN PERMISSION IS STRICTLY PROHIBITED. LEGAL ACTION WILL BE TAKEN AGAINST OFFENDERS.
CHECK ALL DIMENSIONS PRIOR TO COMMENCEMENT OF WORKS. FIGURED DIMENSIONS TO BE TAKEN IN REFERENCE TO SCALING. CONFIRM ALL DIMENSIONS ON SITE.


ARTICULATION JOINTS

AJ
DENOTES ARTICULATION JOINT IN BRICKWORK. FINAL LOCATION TO BE VERIFIED ON SITE BY THE BUILDER IN ACCORDANCE WITH CLAUSE 3.3.1.8 OF THE NCC.

Dulux Ilexon Quarter
Dulux Black Catkin
Dulux Shouy Mountain Quarter


ELEVATION 1

1:100

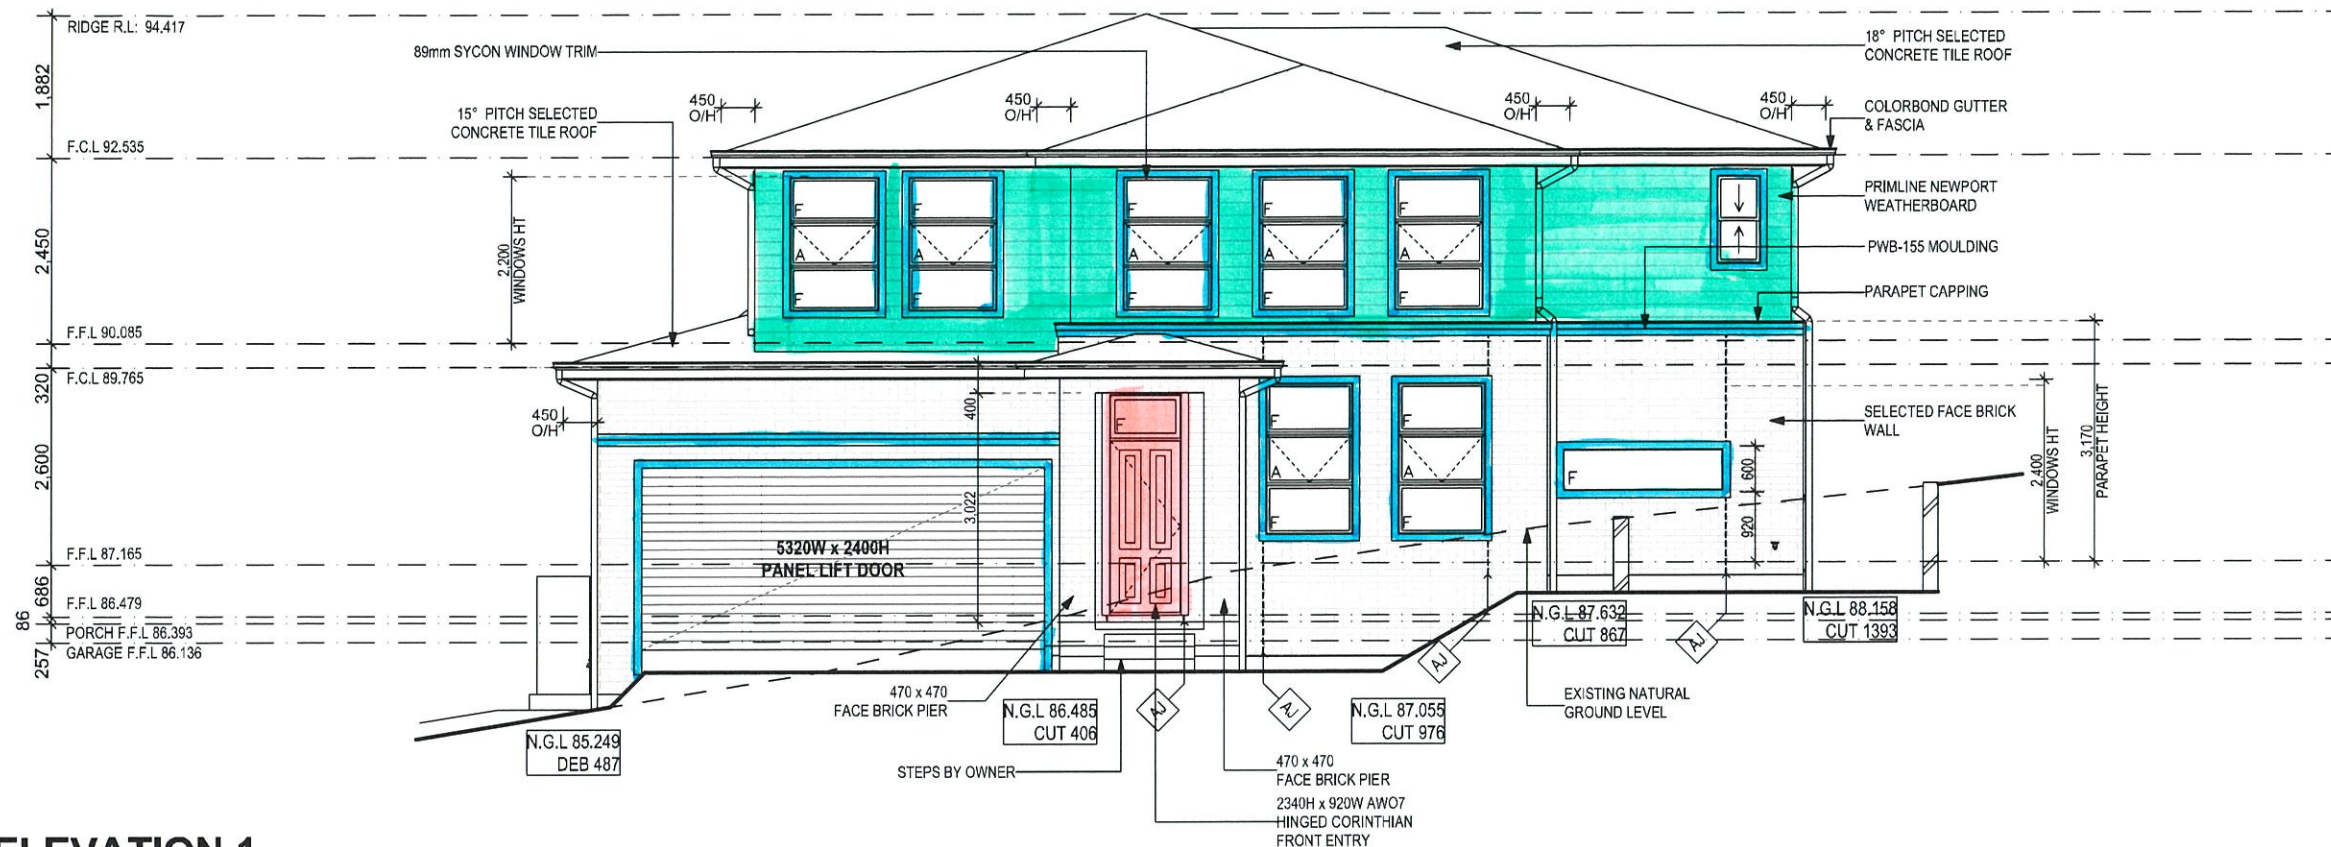

ELEVATION 2

1:100

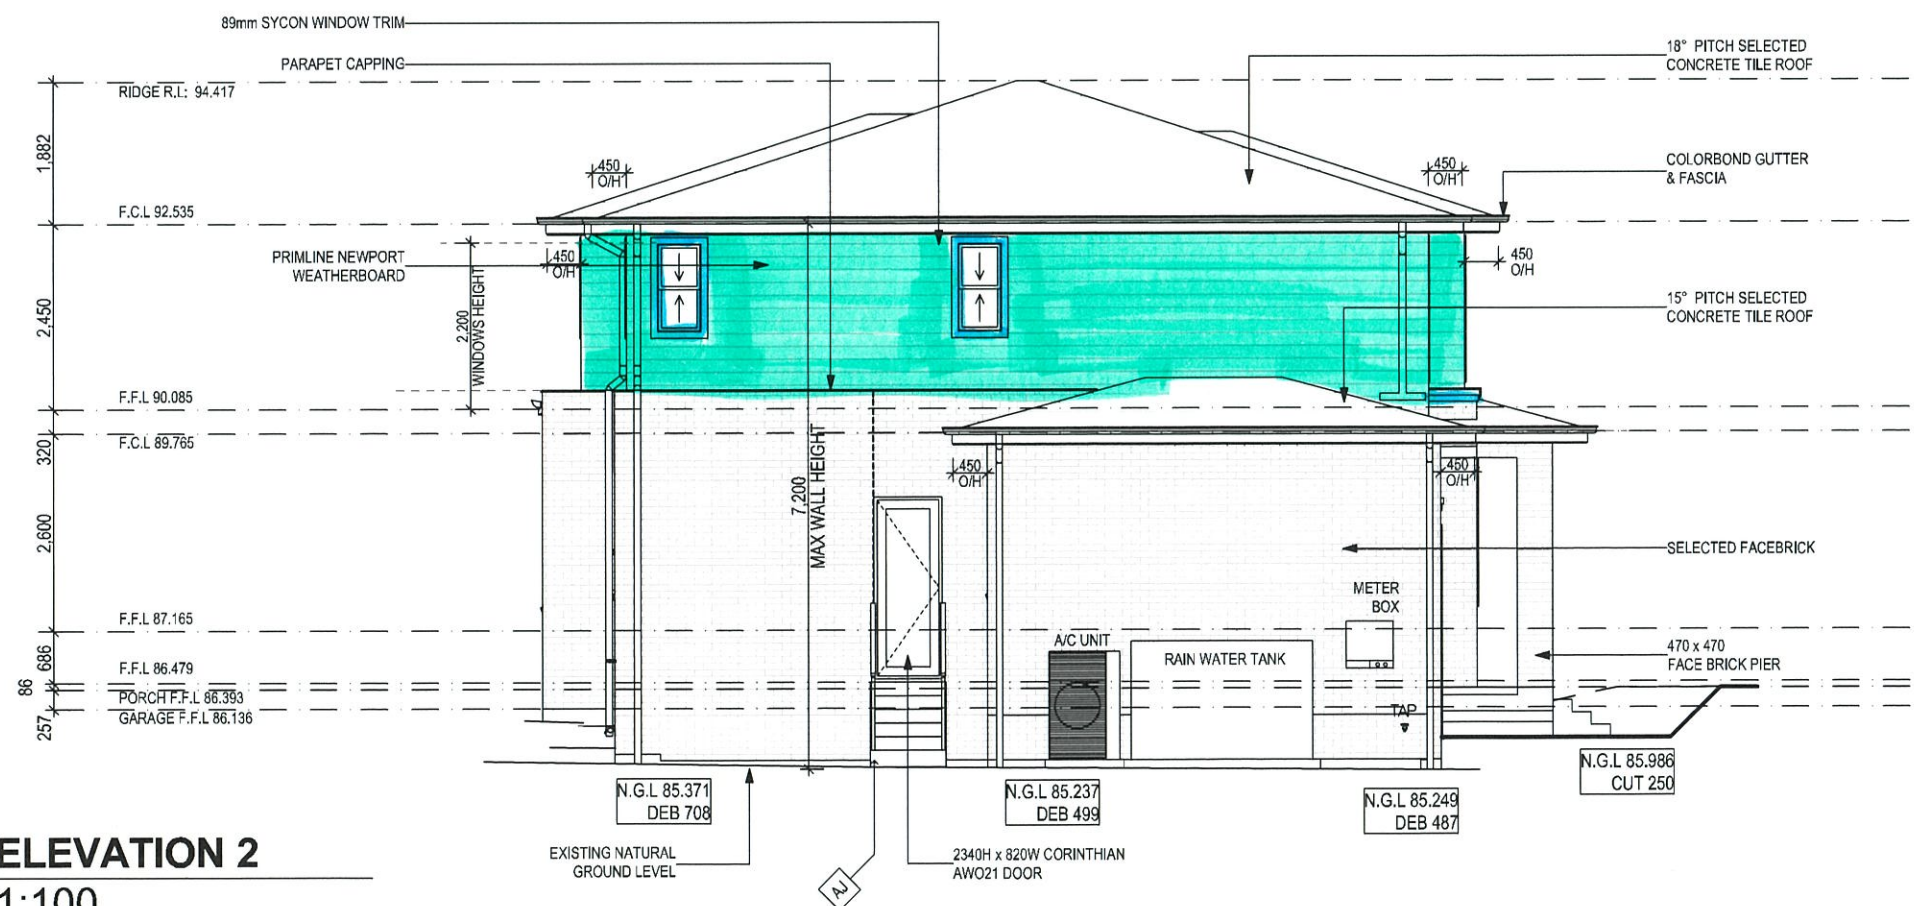

PRODUCTS DRAWN ARE INDICATIVE ONLY. REFER TO TENDER AND VARIATIONS FOR INCLUDED PRODUCTS.

Hall & Hart
HOMES

PO BOX 2005, PARRAMATTAN NSW 1750
TELEPHONE: (02) 8662 0037
WEBSITE: WWW.HALLHARTHOMES.COM.AU
BUILDERS LICENCE No: 275897C

NOTES:
PLEASE NOTE DETAILS SHOWN ON THESE PLANS ARE INTENDED TO BE ACCURATE. HOWEVER, INFORMATION WRITTEN INTO INDIVIDUAL CONTRACTS WILL TAKE PRECEDENCE OVER PLANS
- ALL DIMENSIONS ARE IN MILLIMETRES
- DO NOT SCALE - USE WRITTEN DIMENSIONS
HALL & HART HOMES PTY LTD WILL TAKE NO RESPONSIBILITY FOR ANY VERBAL DISCUSSIONS OR INTERACTIONS. ALL CHANGES AND SPECIAL INCLUSIONS MUST BE DOCUMENTED IN WRITING AND SHOWN ON PLANS

FOR: RICHARD GRANT BROCK & GENEVIEVE MARGARET BROCK
ADDRESS: LOT 174, NO.122 CLONTARF STREET
NORTH BALGOWLAH
COUNCIL: NORTHERN BEACHES COUNCIL
DP No: 873902


HOUSE TYPE
MODEL: ELYSE 36 (CUSTOM)
FACADE: CUSTOM
GARAGE SIDE: LHS
INCLUSIONS: DESIGNER LIVING
DRAWING: ELEVATIONS

DRAWN: HL	CHECKED: HL	LODGEMENT: DA/CC
DATE DRAWN: 11/05/2021	APPROVED FOR CONSTRUCTION:	JOB NO: H0451
SCALE: 1:100	PAGE NO: 6 of 10	REV: G


THIS DRAWING IS THE PROPERTY OF HALL & HART HOMES REPRODUCTION, COPYING OR USE IN PART OR WHOLE WITHOUT WRITTEN PERMISSION IS STRICTLY PROHIBITED, LEGAL ACTION WILL BE TAKEN AGAINST OFFENDERS.
CHECK ALL DIMENSIONS PRIOR TO COMMENCEMENT OF WORKS. FIGURED DIMENSIONS TO BE TAKEN IN REFERENCE TO SCALING. CONFIRM ALL DIMENSIONS ON SITE.

ARTICULATION JOINTS

AJ
DENOTES ARTICULATION JOINT IN BRICKWORK. FINAL LOCATION TO BE VERIFIED ON SITE BY THE BUILDER IN ACCORDANCE WITH CLAUSE 3.3.1.8 OF THE NCC.

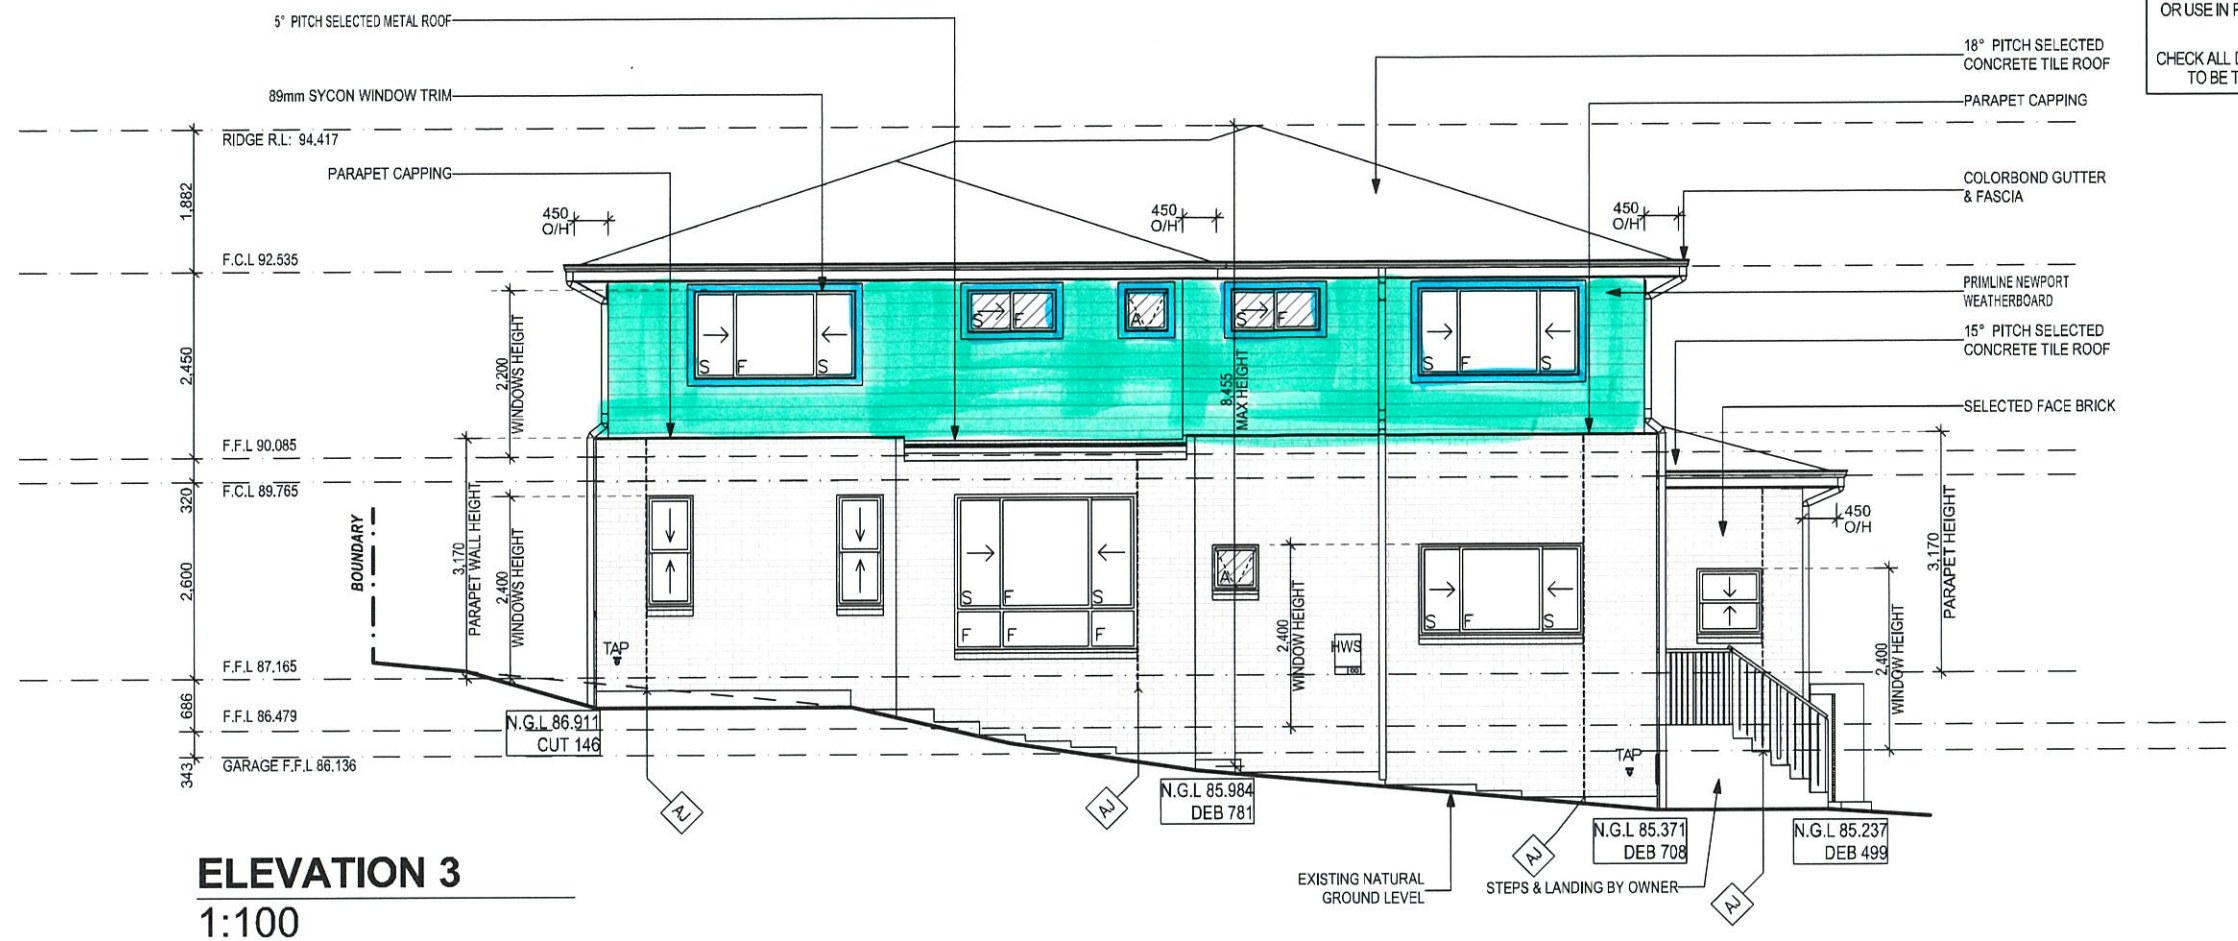

ELEVATION 3
1:100

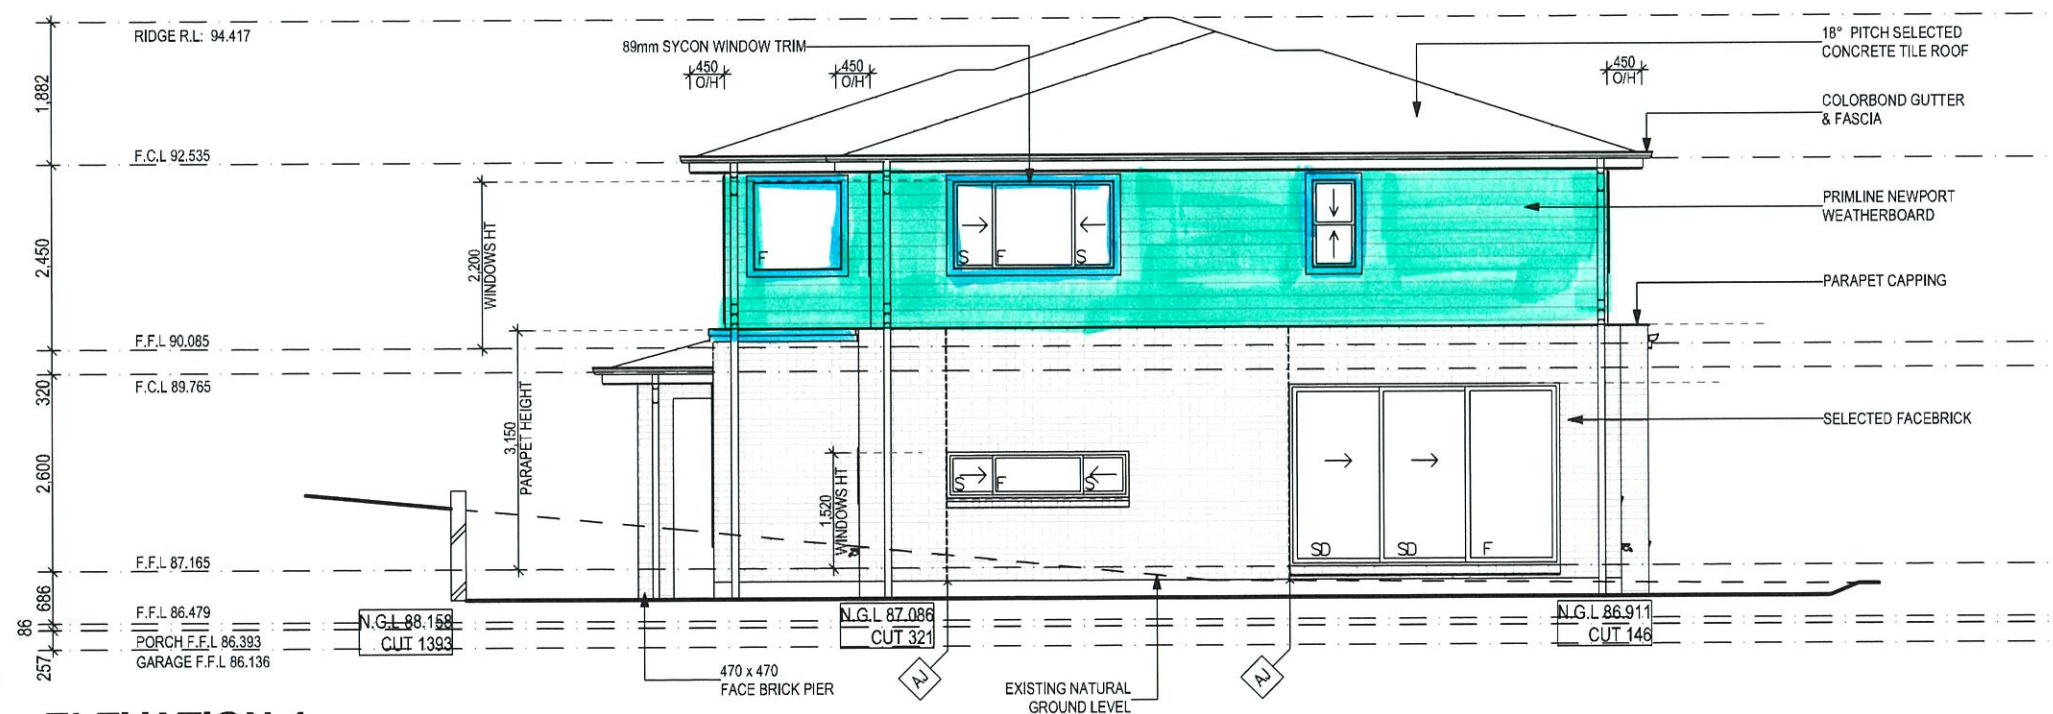

ELEVATION 4
1:100

PRODUCTS DRAWN ARE
INDICATIVE ONLY. REFER TO
TENDER AND VARIATIONS FOR
INCLUDED PRODUCTS.

Hall & Hart
HOMES

PO BOX 2005, PARRAMATTA NSW 1750
TELEPHONE: (02) 8662 0037
WEBSITE: WWW.HALLHARTHOMES.COM.AU
BUILDERS LICENCE No: 275897C

NOTES:
PLEASE NOTE DETAILS SHOWN ON THESE PLANS ARE INTENDED TO BE ACCURATE. HOWEVER, INFORMATION WRITTEN INTO INDIVIDUAL CONTRACTS WILL TAKE PRECEDENCE OVER PLANS
- ALL DIMENSIONS ARE IN MILLIMETRES
- DO NOT SCALE - USE WRITTEN DIMENSIONS
HALL & HART HOMES PTY LTD WILL TAKE NO RESPONSIBILITY FOR ANY VERBAL DISCUSSIONS OR INTERACTIONS. ALL CHANGES AND SPECIAL INCLUSIONS MUST BE DOCUMENTED IN WRITING AND SHOWN ON PLANS

FOR: RICHARD GRANT BROCK & GENEVIEVE MARGARET BROCK
ADDRESS: LOT 174, NO.122 CLONTARF STREET
NORTH BALGOWLAH
COUNCIL: NORTHERN BEACHES COUNCIL
DP No: 873902

HOUSE TYPE
MODEL: ELYSE 36 (CUSTOM)
FACADE: CUSTOM
GARAGE SIDE: LHS
INCLUSIONS: DESIGNER LIVING
DRAWING: ELEVATIONS

DRAWN: HL	CHECKED: HL	LODGEMENT: DA/CC
DATE DRAWN: 11/05/2021	APPROVED FOR CONSTRUCTION:	JOB NO: H0451
SCALE: 1:100	PAGE NO: 7 of 10	REV: G