

Contact Us	
The General Manager, 725 Pittwater Road, Dee Why NSW 2099 or Customer Service Centre, Northern Beaches Council DX9118 Dee Why	
Email	council@warringah.nsw.gov.au
Fax	9942 2606
If you need help lodging your application call Customer Service on (02) 9942 2111 or come in and talk to us at the Civic Centre, Dee Why.	

Office Use Only									

Part 1: Declaration


1. DECLARATION	
I hereby certify that the shadow diagrams submitted with the proposal at	
Address	7A BATE AVE ALLAMBIE HEIGHTS NSW 2100
For the erection of Description of development	ALTERATIONS & ADDITIONS CONSISTING OF AN ADDITIONAL LEVEL TO WESTERN SIDE
<ul style="list-style-type: none"> In accordance with the survey (prepared by a registered surveyor) which is required to be submitted with the application Drawn to true north Indicate shadow cast by the proposal at 9am, noon, 3pm, 21 June To indicate the shadow cast by existing buildings and structures on the site and in the surrounding area 	

Part 2: Certification

2. CERTIFIER			
Title	<input checked="" type="radio"/> Mr <input type="radio"/> Mrs <input type="radio"/> Ms <input type="radio"/> Other		
Full family name (no initials) (or Company)	CLIFFÉ		
Full given names (no initials) (or A.C.N)	MATTHEW		
Phone		Alternate	
Mobile	0464 897 119	Fax	
Qualification (i.e. Architect, Planner, Computer Technician, Surveyor)	BUILDING DESIGNER.		

Part 3: Signature



3. APPLICANT(S) SIGNATURE	
Signature	M Cliffé
Date	08/03/2020

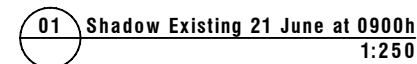

 **C2 DESIGN**
BUILDINGS & INTERIORS
ABN 93 391 977 662
L2 37-39 THE CORSO MANLY 2095
P +0404 897 119 | E matt@c2design.com.au |
W www.c2design.com.au

PLOT DATE: 1/4/20	PROJECT NO. #P1n	DRAWN BY: #Drawn By
		CHECKED BY: MC
	DRAWING NO. A500	REVISION NO.

DA

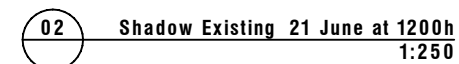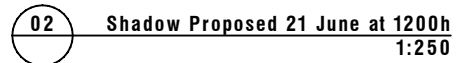

 **C2 DESIGN**
BUILDINGS & INTERIORS
ABN 93 391 977 662
L2 37-39 THE CORSO MANLY 2095
P +0404 897 119 | E matt@c2design.com.au |
W www.c2design.com.au

CLIENT :
Kate, Ange & Lisa



PROJECT NAME :
7A Bate Ave

SITE :
7A Bate Ave Allambie Heights 2100

DRAWING TITLE :
Shadow Plans

Shadow Plan 21 June 12

PLOT DATE: 1/4/20	PROJECT NO. #Pin	DRAWN BY: #Drawn By
		CHECKED BY: M C
DRAWING NO. A501		REVISION NO.

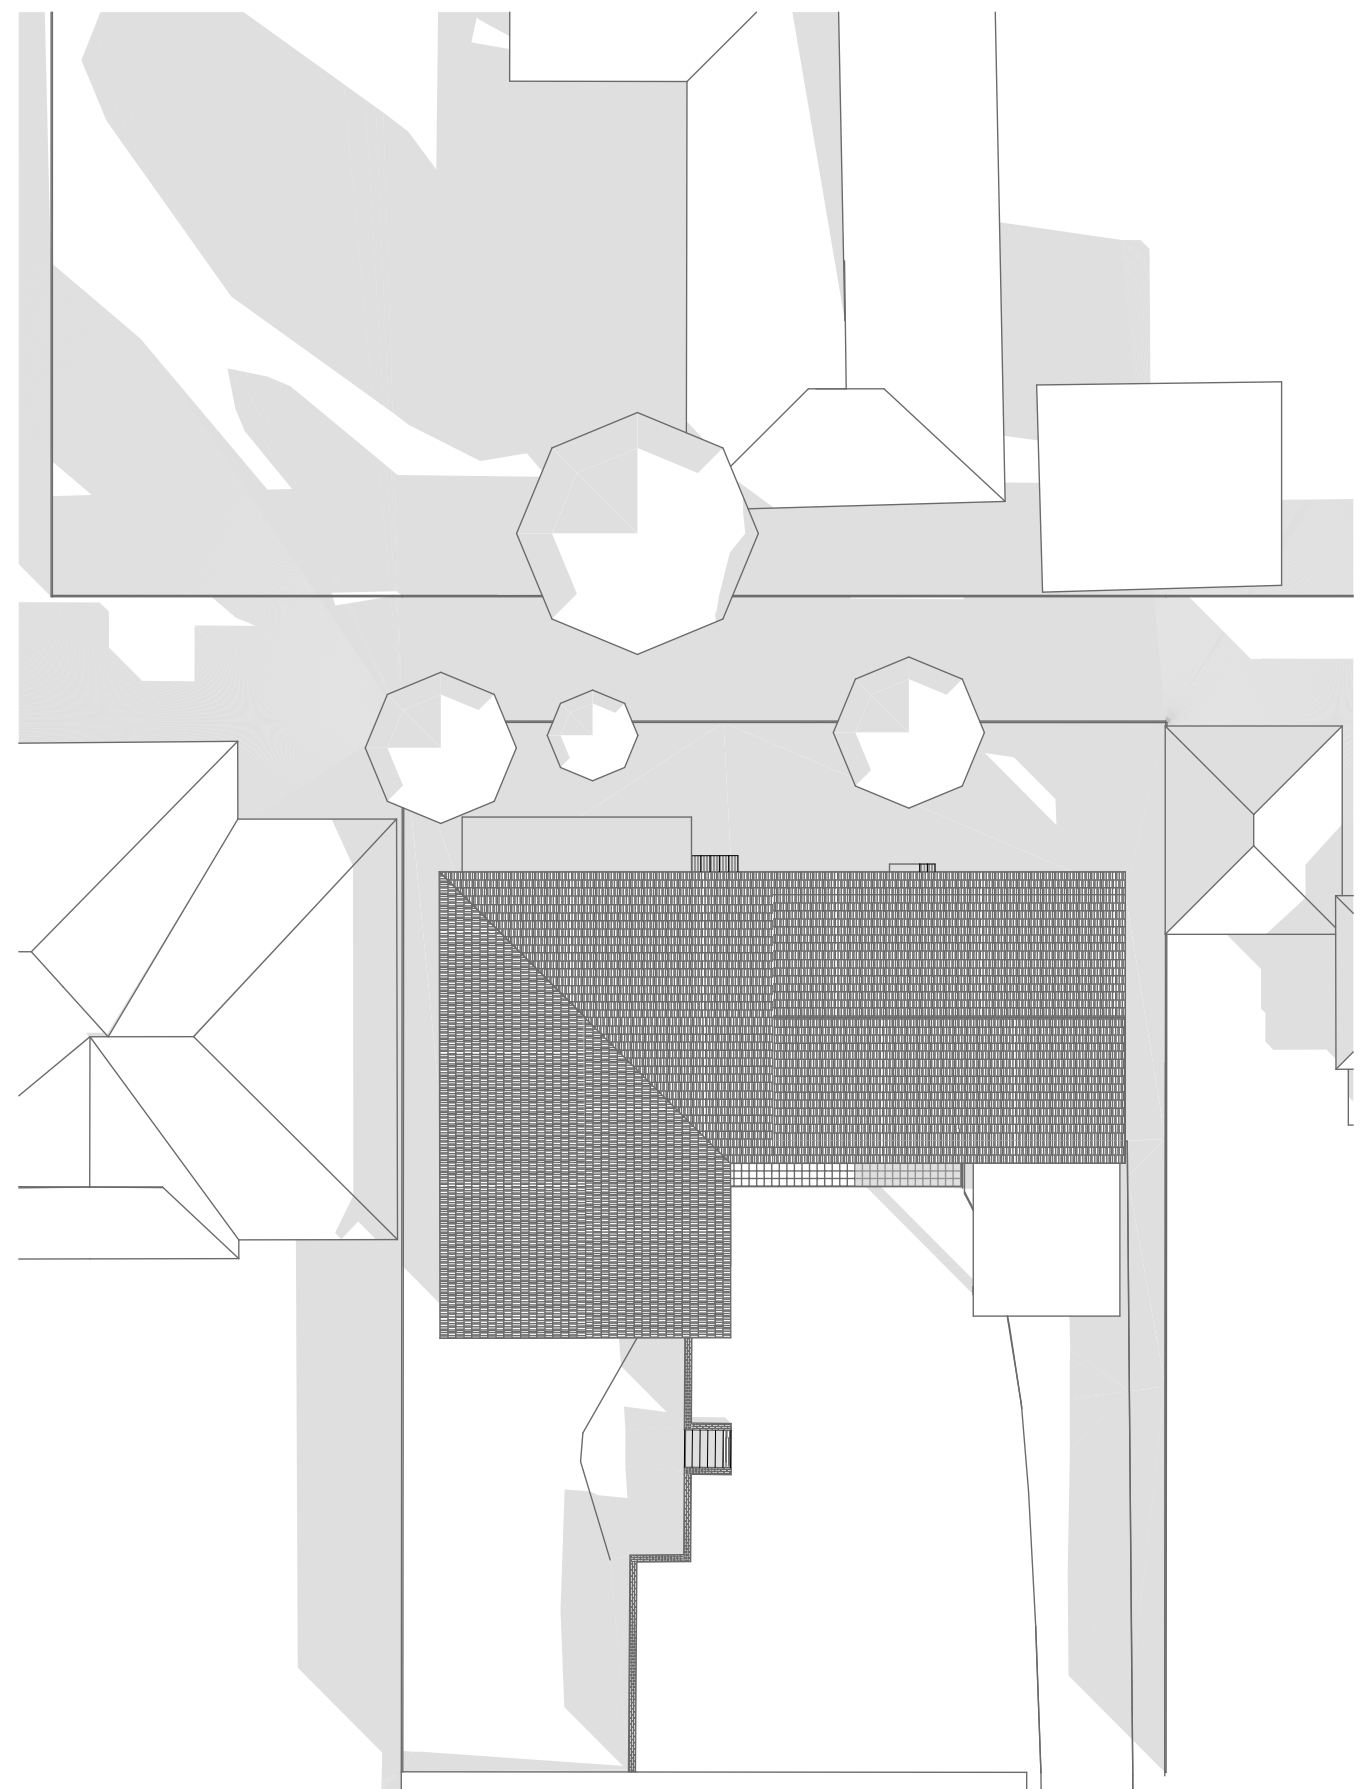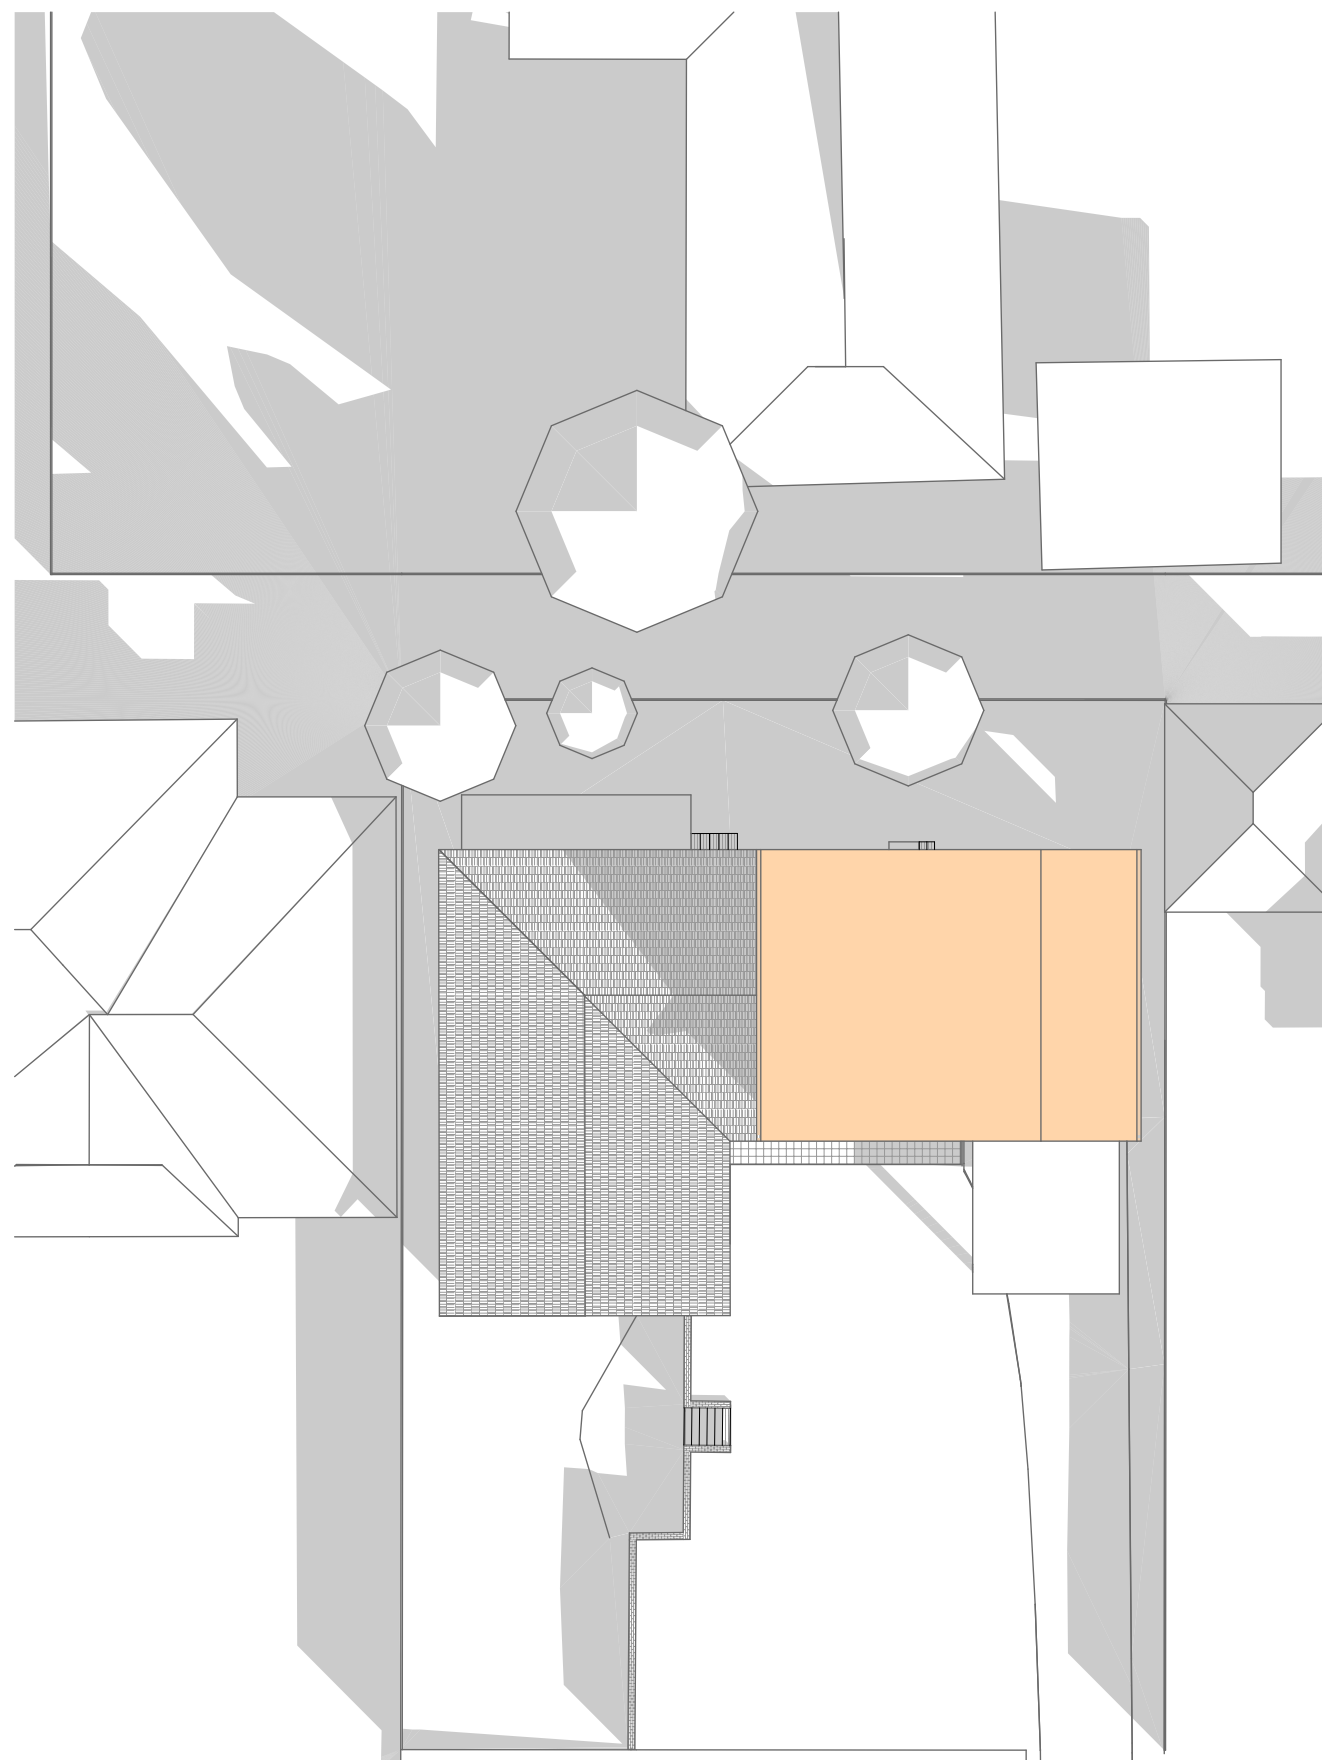

General Notes
The Builder shall check all dimensions and levels on site prior to construction. Notify any errors, discrepancies or omissions to C2 DESIGN. Drawings shall not be used for construction purposes until issued for construction. Do not scale drawings. All boundaries and contours subject to survey.

C2 DESIGN
BUILDINGS & INTERIORS
ABN 93 391 977 662
L2 37-39 THE CORSO MANLY 2095
P +0404 887 119 | E matt@c2design.com.au |
W www.c2design.com.au

A	Development Application	10.03.20
B	Development Application	01.05.20

CLIENT :
Kate, Ange & Lisa

PROJECT NAME :
7A Bate Ave

SITE :
7A Bate Ave Allambie Heights 2100

DRAWING TITLE :
Shadow Plans

Shadow Plan 21 June 3

PLOT DATE: 1/4/20	PROJECT NO. #PIn	DRAWN BY: #Drawn By CHECKED BY: MC
DRAWING NO. A502		REVISION NO.