


SCALE	DATE	DRAWN
1:200 @ A3	Sept 2019	rjo
CAD FILE		
D:\23 Spring Cove Ave. Manly\Drawings\2019.09.24		

JOB No.	
15018	
WG. No.	REV
3.05	b
RAWN	rjo
3.09	

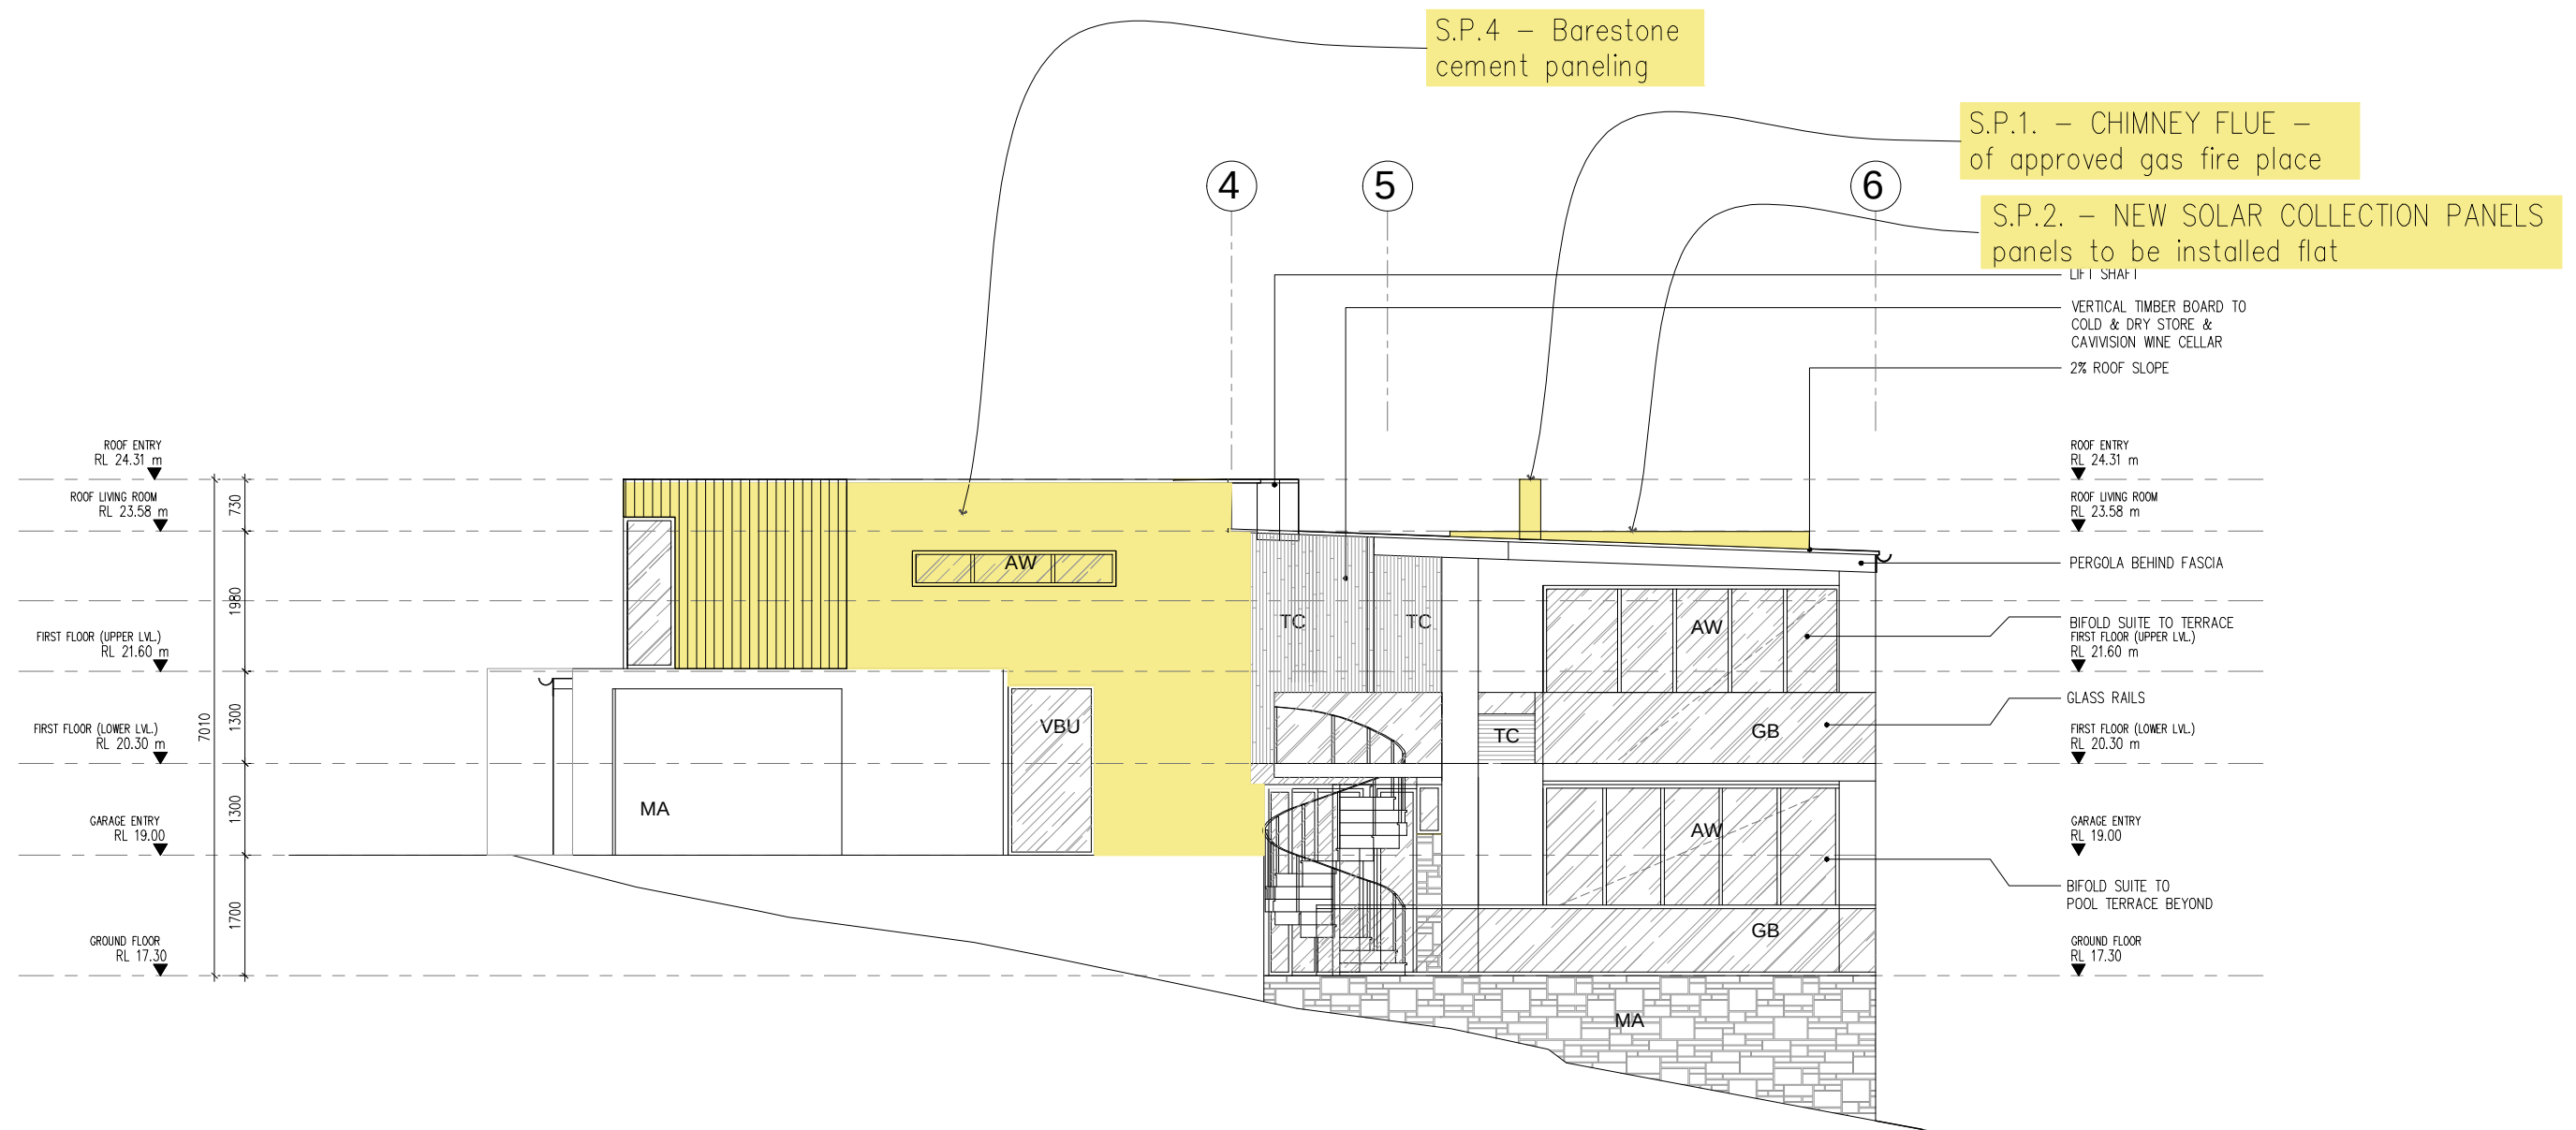


S96 list of changes;


S96 Proposals	
S.P.1.	Gas Chimney / Flue
S.P.2.	Solar collection panels
S.P.3.	News Screen (as per Site plan)
S.P.4.	Barestone cement paneling
S.P.5.	Meter cupboard

**THIS PLAN IS TO BE READ IN
CONJUNCTION WITH
THE CONDITIONS OF DEVELOPMENT
CONSENT**

MOD2019/0486

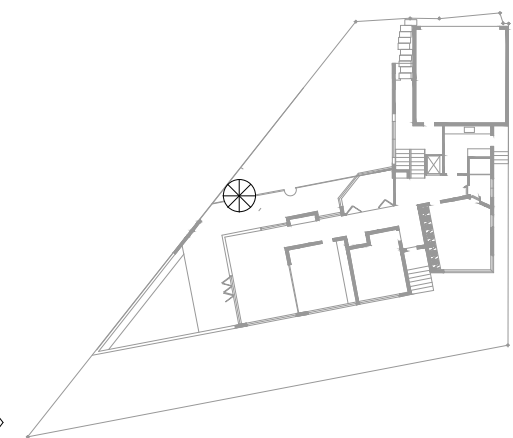

05101520253035404550556065707580859095100	
--	--	

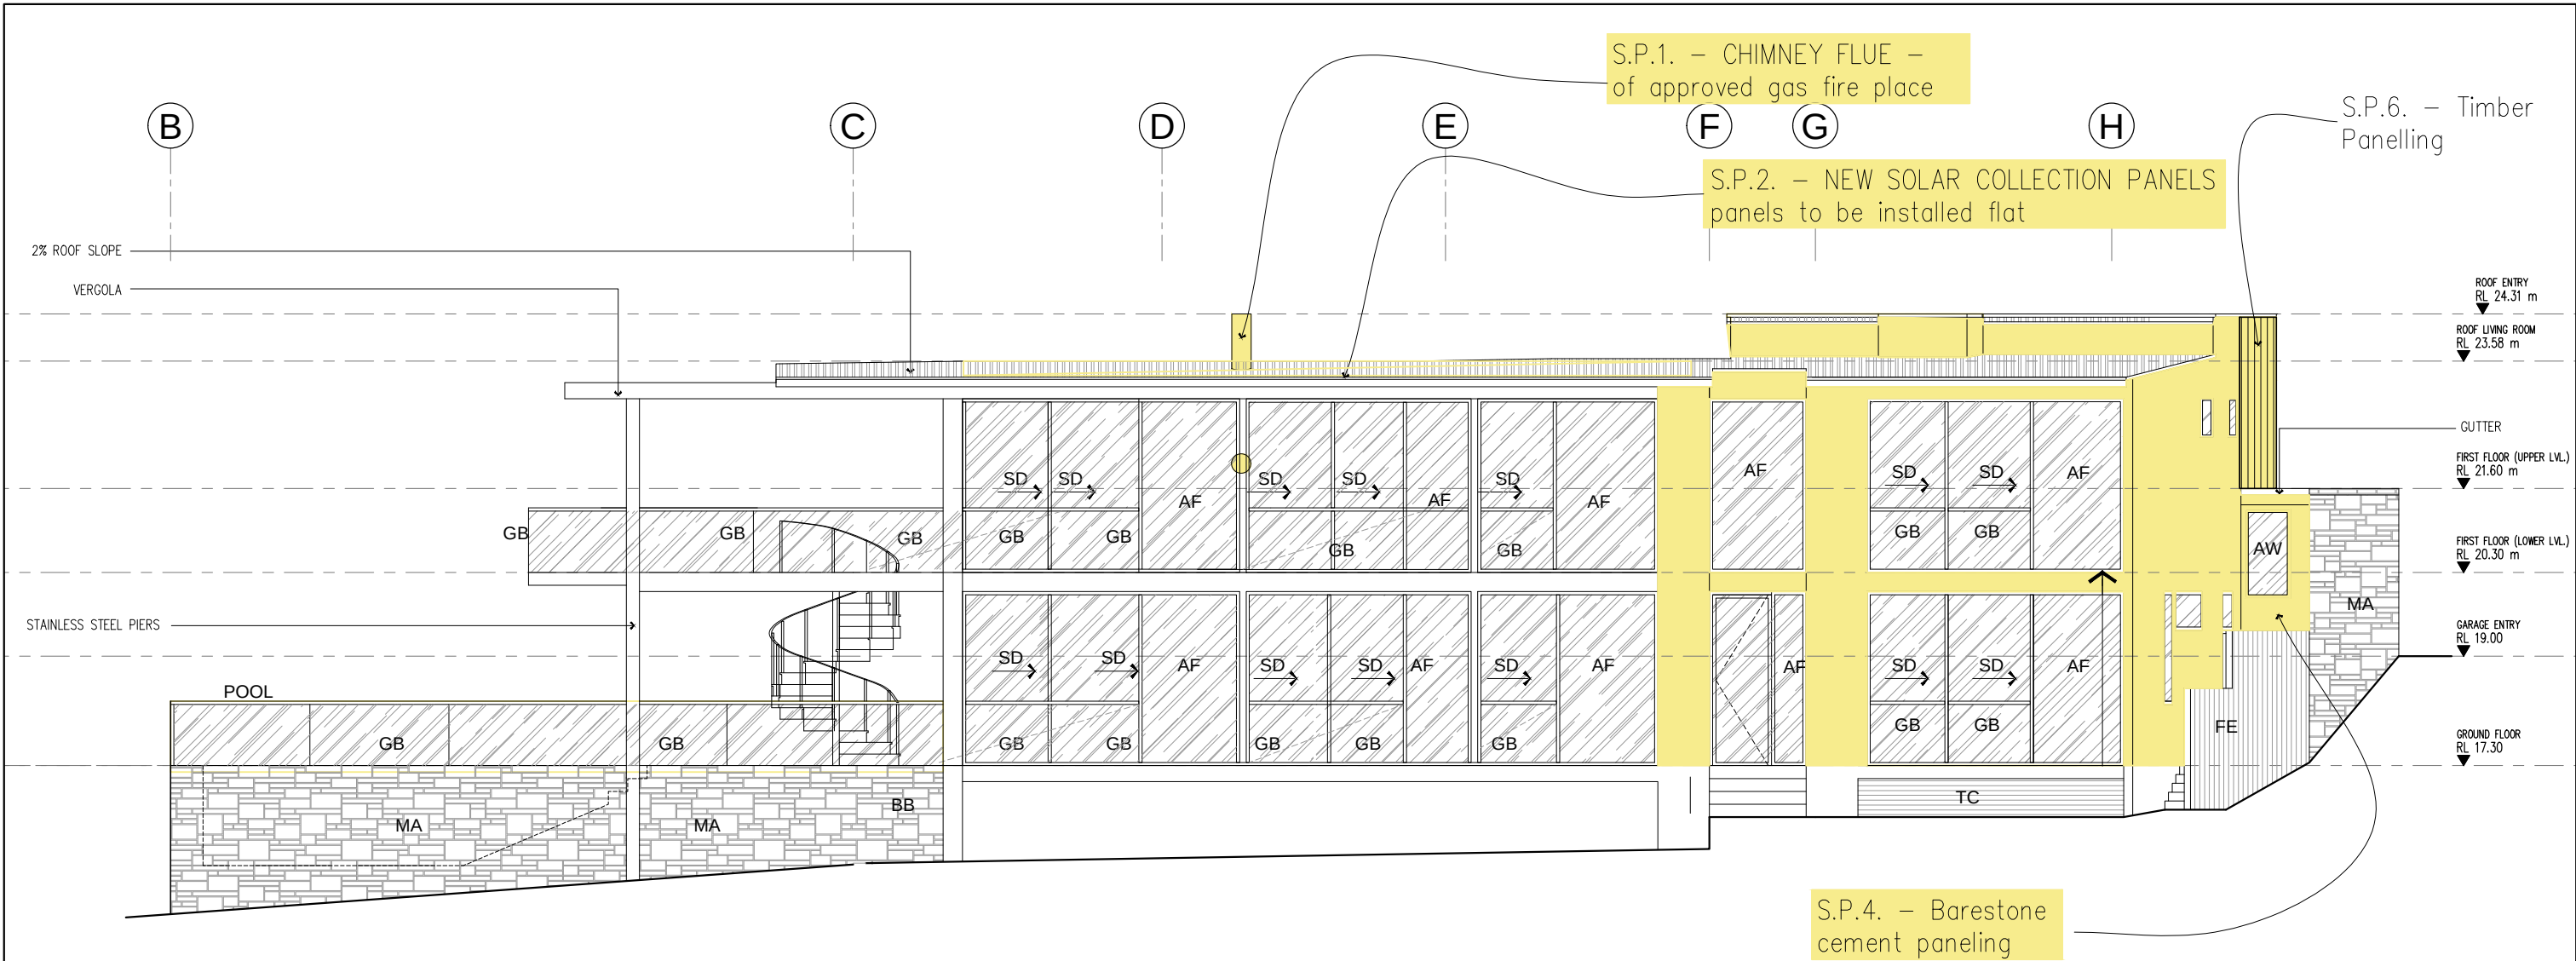

S96 list of changes;

	S96 Proposals
S.P.1.	Gas Chimney / Flue
S.P.2.	Solar collection panels
S.P.3.	News Screen (as per Site plan)
S.P.4.	Barestone cement paneling
S.P.5.	Meter cupboard
S.P.6.	Timber paneling

LEGENDS & MATERIALS

AF	aluminium framed fixed glass window	EGL	existing ground line	LV	living room	SP	swimming pool
AO	awning	EN	ensuite	MA	masonry	SS	slatted screen shading
AW	aluminium framed operable window	ET	entry	PGL	proposed ground line	ST	stair
BB	concrete block with bagged finish	ER	entry ramp/stairs	RA	recycling area	TC	timber board cladding
BR	concrete block with rendered finish	FE	pool fence / timber fence	RC	reinforced concrete	TB	timber batten louvers
BO	bedroom	FM	family room	RL	reduced level (relative to AHD)	VB	vental binds for horizontal
BA	bathroom	FFL	finish floor level	RO	walk in robe	shading, shown up	
BG	glass balustrade	GR	garage	SC	services cupboard	shading, shown down	
CT	external courtyard	KT	kitchen	SD	aluminium framed sliding doors/	VO	void
DC	drying court	GB	toughen glass balustrade	fold back doors	WT1	5000L water tank	
DP	downpipe	LC	laundry chute	SU	study	WT2	water tank, 2400dx1600h
DN	dining room	LN	laundry	SH	outdoor shower	WT3	8000L water tank (2x4000L)
DK	external deck	LS	landscape stairs	SO	store room		

GENERAL NOTES
1. CONTRACTORS MUST VERIFY ALL DIMENSIONS ON SITE PRIOR TO THE COMMENCEMENT OF ANY WORK OR THE PREPARATION OF SHOP DRAWINGS.
2. FIGURED DIMENSIONS TO BE USED IN PREFERENCE TO SCALED DIMENSIONS.

USE OF THESE DRAWINGS
The design and details shown on these drawings are applicable to this project only and may not be reproduced in whole or in part or be used for any other project or purpose without the written permission of Woodhouse & Danks Pty. Ltd. with whom copyright resides.



northern
beaches
council

**THIS PLAN IS TO BE READ IN
CONJUNCTION WITH
THE CONDITIONS OF DEVELOPMENT
CONSENT**

MOD2019/0486

**PROPOSED RESIDENCE
23 SPRING COVE AV. MANLY**

SOUTH ELEVATION



WOODHOUSE & DANKS PTY LTD
ARCHITECTS

Suite 207 Level 2, 20 Dale Street, Brookvale NSW 2100
T: (02) 9939 8810
E: admin@woodhousedanks.com.au

SCALE
1:100 @ A3

DATE
Aug 2019

FILE
D:\23 Spring Cove Ave Manly\Drawings\2019.08.09

JOB No.
15018

DWG. No. REV
B.07 b

DRAWN
rjo