

Contact Us	
The General Manager, 725 Pittwater Road, Dee Why NSW 2099 or Customer Service Centre, Northern Beaches Council DX9118 Dee Why	
Email	council@warringah.nsw.gov.au
Fax	9942 2606
If you need help lodging your application call Customer Service on (02) 9942 2111 or come in and talk to us at the Civic Centre, Dee Why.	

Office Use Only									

Part 1: Declaration



1. DECLARATION	
I hereby certify that the shadow diagrams submitted with the proposal at	
Address	84 HILMA STREET COLLARBY PLATEAU 2097
For the erection of Description of development	ALTERATIONS AND ADDITIONS TO LOWER GROUND & GROUND FLOOR WITH A FIRST FLOOR ADDITION.
<ul style="list-style-type: none"> • In accordance with the survey (prepared by a registered surveyor) which is required to be submitted with the application • Drawn to true north • Indicate shadow cast by the proposal at 9am, noon, 3pm, 21 June • To indicate the shadow cast by existing buildings and structures on the site and in the surrounding area 	

Part 2: Certification

2. CERTIFIER		
Title	<input type="radio"/> Mr <input type="radio"/> Mrs <input type="radio"/> Ms <input type="radio"/> Other	
Full family name (no initials) (or Company)	H&C DESIGN PTY. LTD.	
Full given names (no initials) (or A.C.N)	002073192	
Phone	0299440830	Alternate -
Mobile	0412386411	Fax -
Qualification (i.e. Architect, Planner, Computer Technician, Surveyor)	DESIGNER / COMPUTER TECH.	

Part 3: Signature


3. APPLICANT(S) SIGNATURE	
Signature	
Date	.

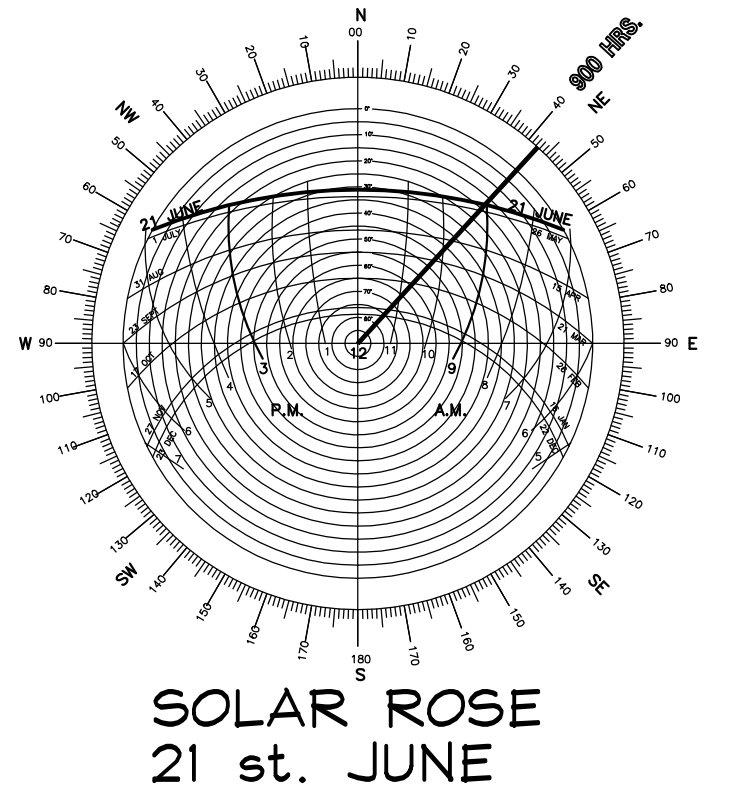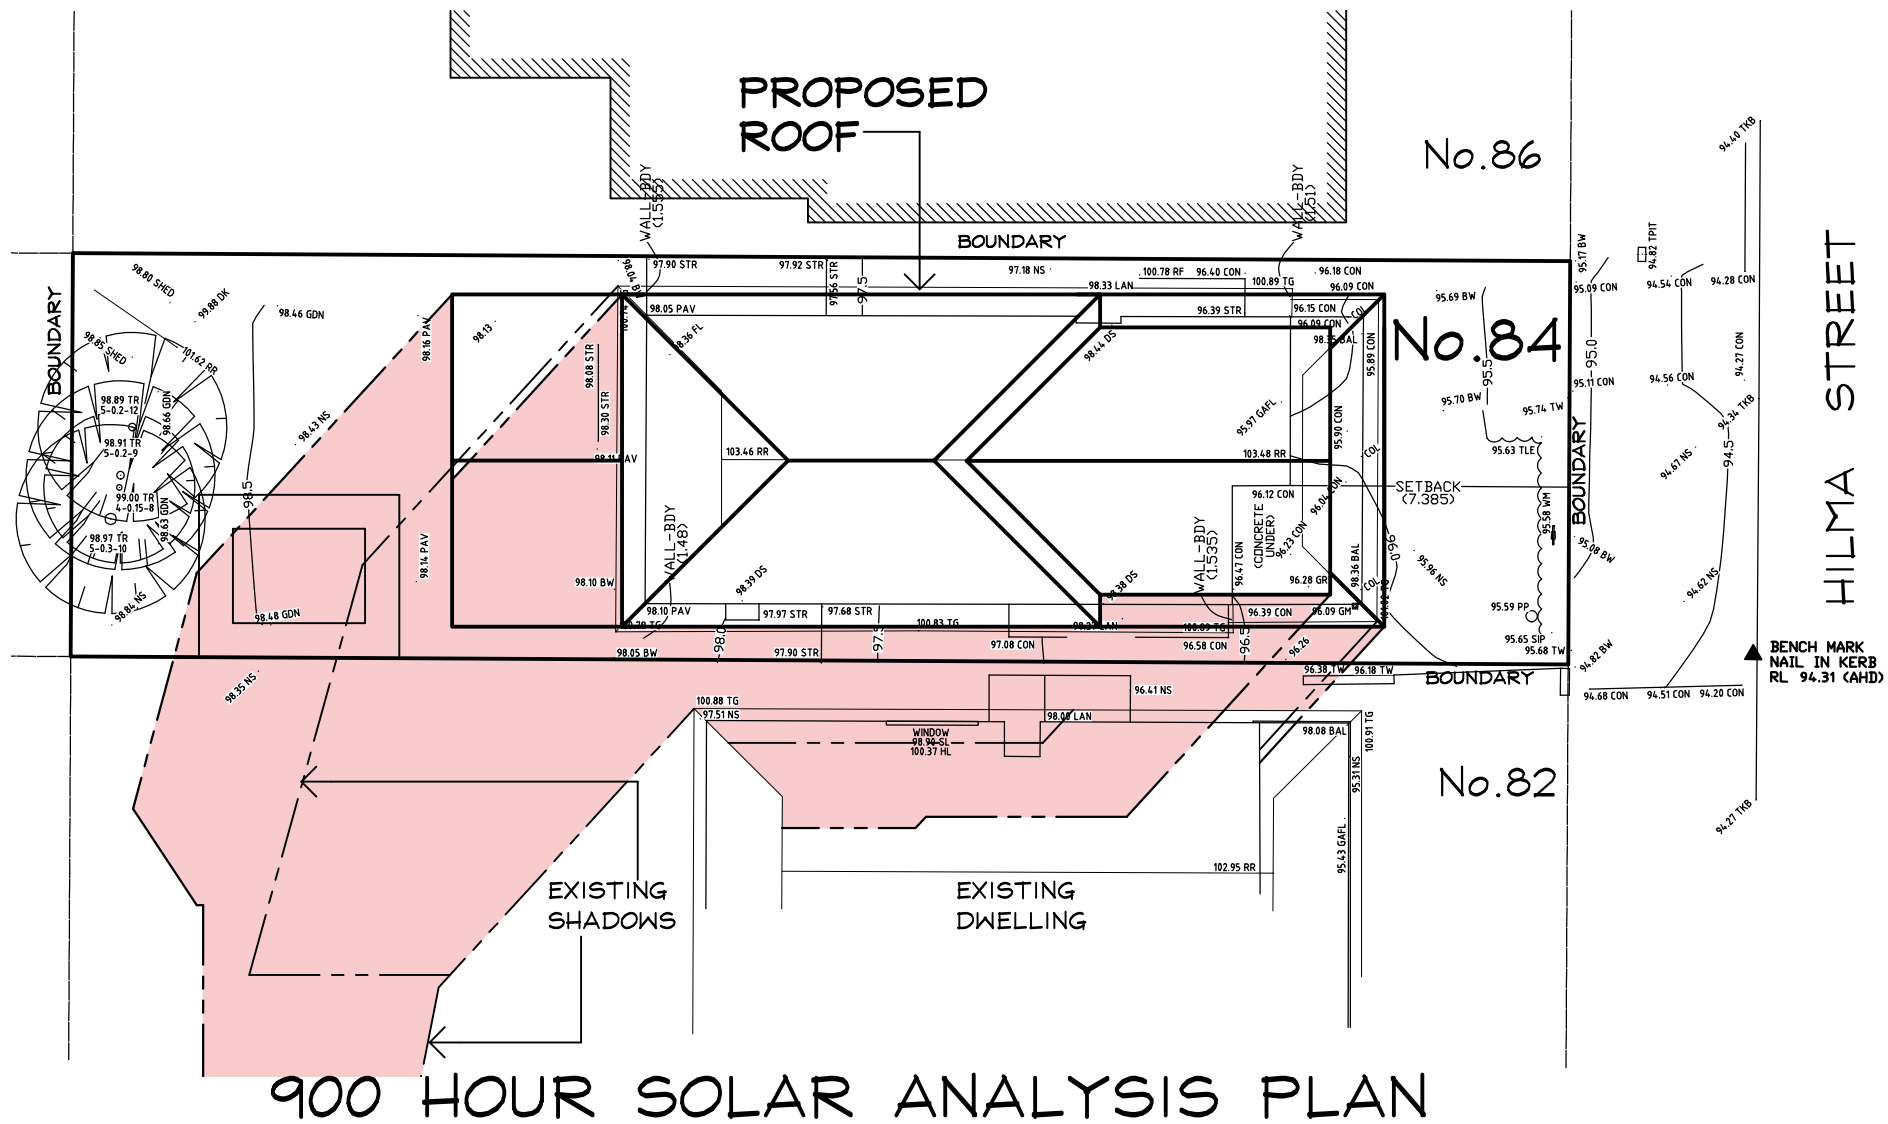

900 HOUR SOLAR ANALYSIS PLAN

Scale 1:200

PROPOSED 900 HOUR SHADOW BY No.84
ADDITIONS ON THE NORTHERN ELEVATION OF No.82

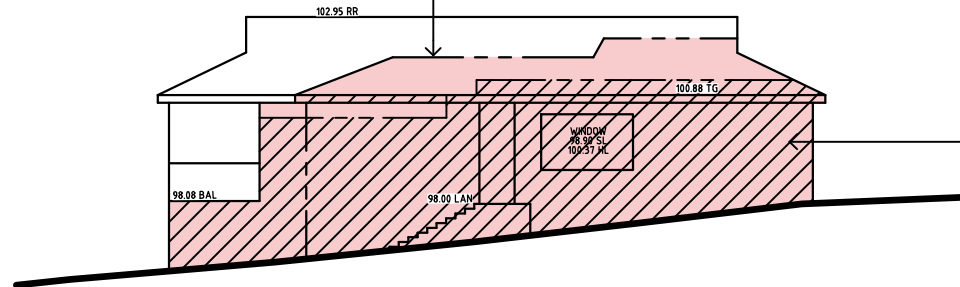

EXISTING 900 HOUR SHADOW BY No.84
ON THE NORTHERN ELEVATION OF No.82

PROPOSED 900 HOUR SHADOW BY No.84
ADDITIONS ON THE NORTHERN ELEVATION OF No.82

**DEVELOPEMENT
APPLICATION ISSUE**



**IF IN
DOUBT
ASK**

Prepared by
H&C DESIGN PTY. LTD.
50 FULLER STREET COLLAROY PLATEAU
PHONE (02) 9944-0830
A.C.N. 002079192

Date JAN. 2019
Drawn HENK.
Scale 1:200
Job No. 181201-11


NOTES:-
1 Builder to check and confirm all necessary dimensions on site prior to the commencement of construction. DO NOT SCALE THE DRAWING
2 All work to be in accordance with the B.C.A. & to the satisfaction of local council requirements & other authorities concerned.
3 This drawing is the copyright of H & C Design Pty. Limited and shall not be reproduced in part or whole without their written approval

Project **PROPOSED ADDITIONS & ATERAIONS
84 HILMA STREET COLLAROY PLATEAU**
FOR **ARENA FAMILY**

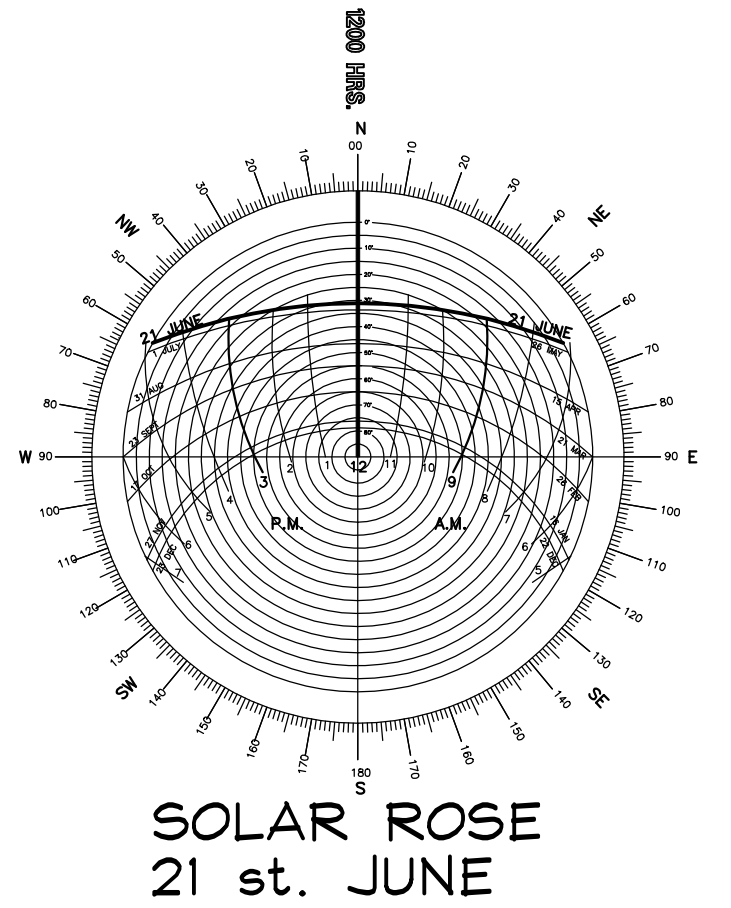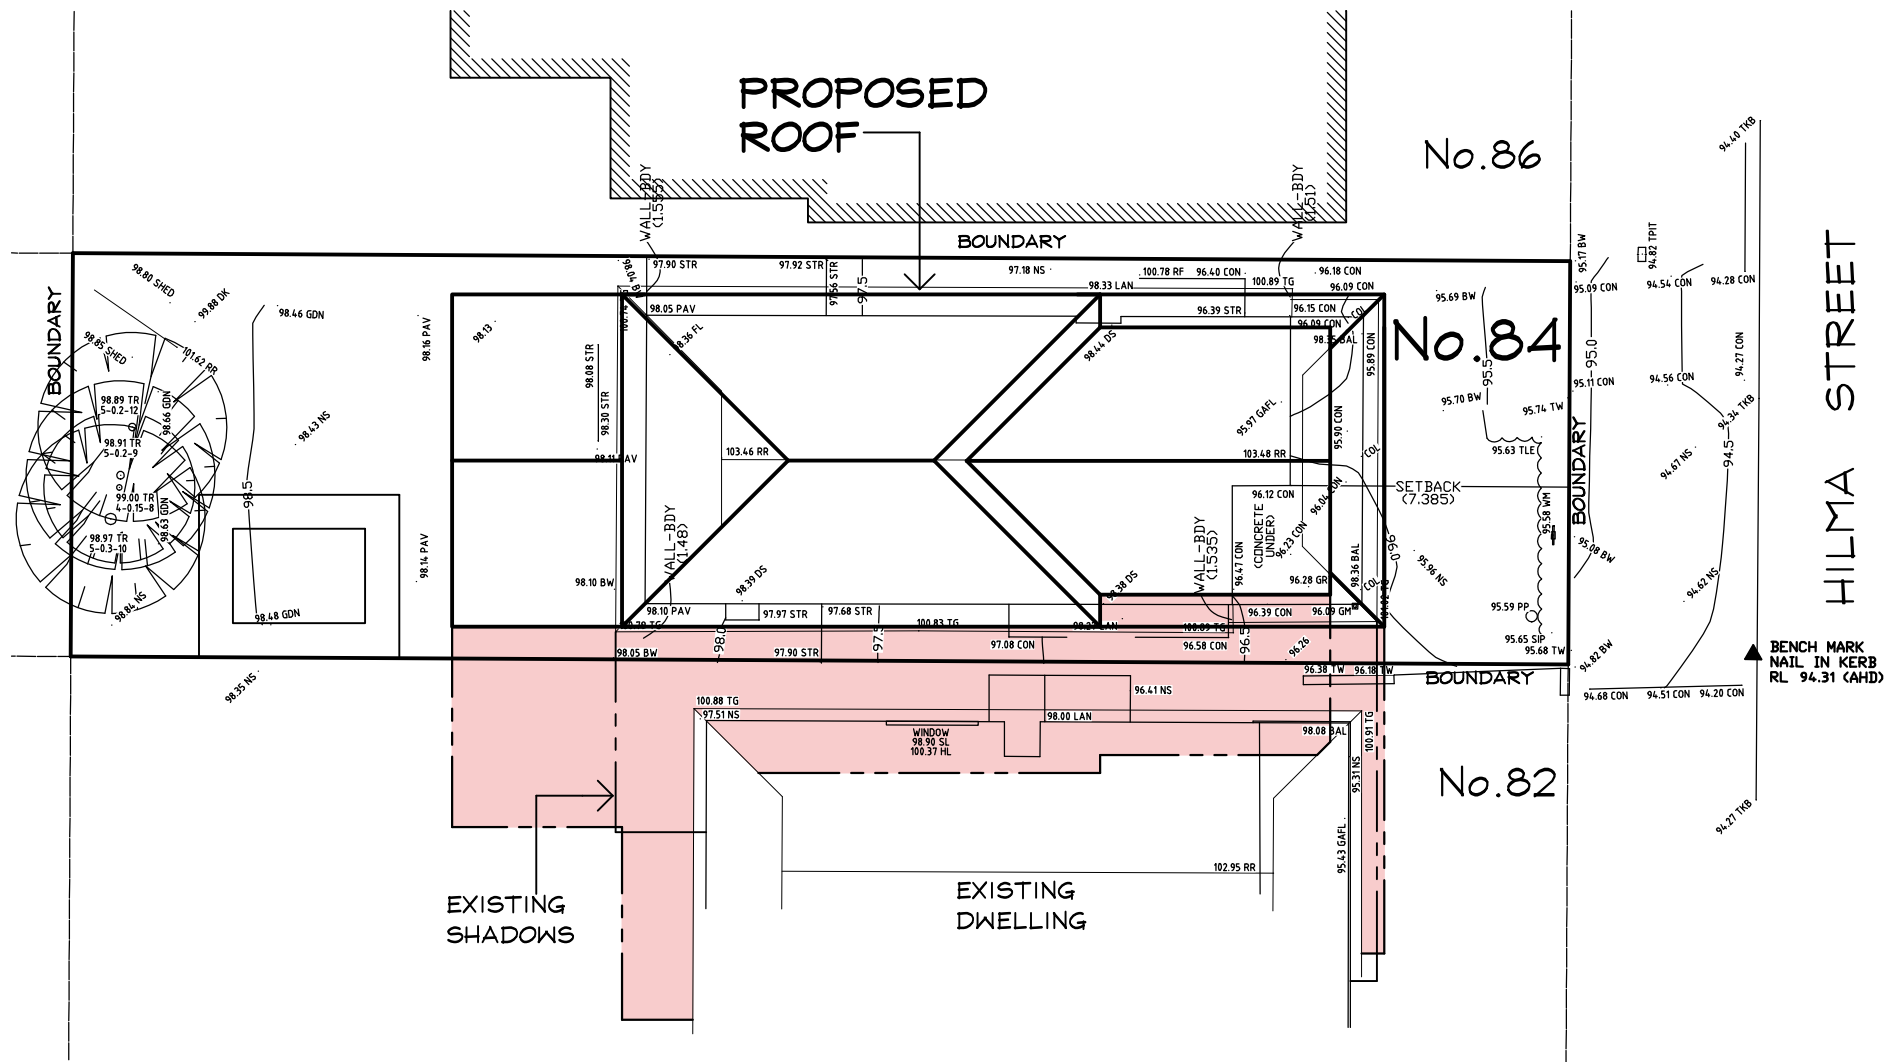

1200 HOUR SOLAR ANALYSIS PLAN
Scale 1:200

PROPOSED 1200 HOUR SHADOW BY No.84
ADDITIONS ON THE NORTHERN ELEVATION OF No.82

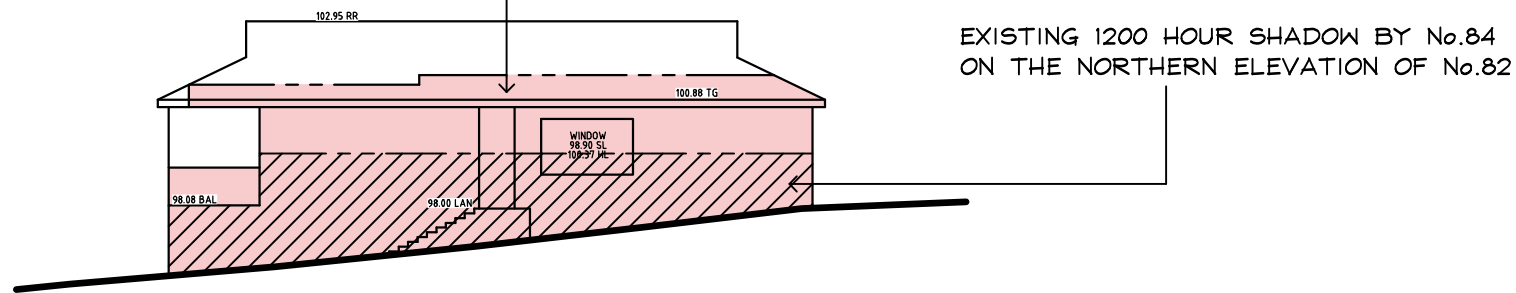

PROPOSED 1200 HOUR SHADOW BY No.84
ADDITIONS ON THE NORTHERN ELEVATION OF No.82

**DEVELOPEMENT
APPLICATION ISSUE**



**IF IN
DOUBT
ASK**

Prepared by
H&C DESIGN PTY. LTD.
50 FULLER STREET COLLARROY PLATEAU
PHONE (02) 9944-0830
A.C.N. 002079192

Date JAN. 2019
Drawn HENK.
Scale 1:200
Job No. 181201-12

NOTES:-
1 Builder to check and confirm all necessary dimensions on site prior to the commencement of construction. DO NOT SCALE THE DRAWING
2 All work to be in accordance with the B.C.A. & to the satisfaction of local council requirements & other authorities concerned.
3 This drawing is the copyright of H & C Design Pty. Limited and shall not be reproduced in part or whole without their written approval


Project **PROPOSED ADDITIONS & ATERAIONS
84 HILMA STREET COLLARROY PLATEAU**
FOR **ARENA FAMILY**

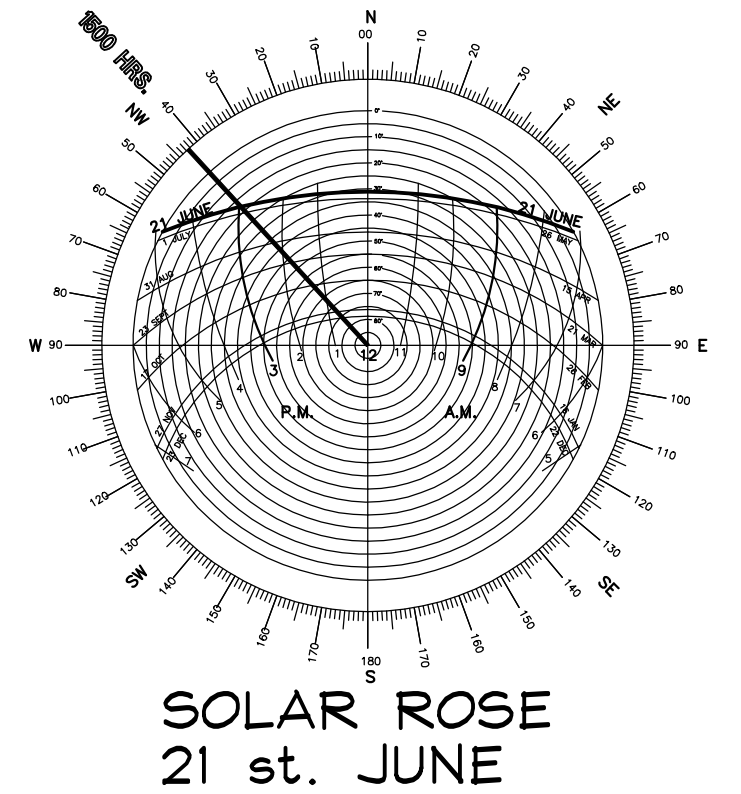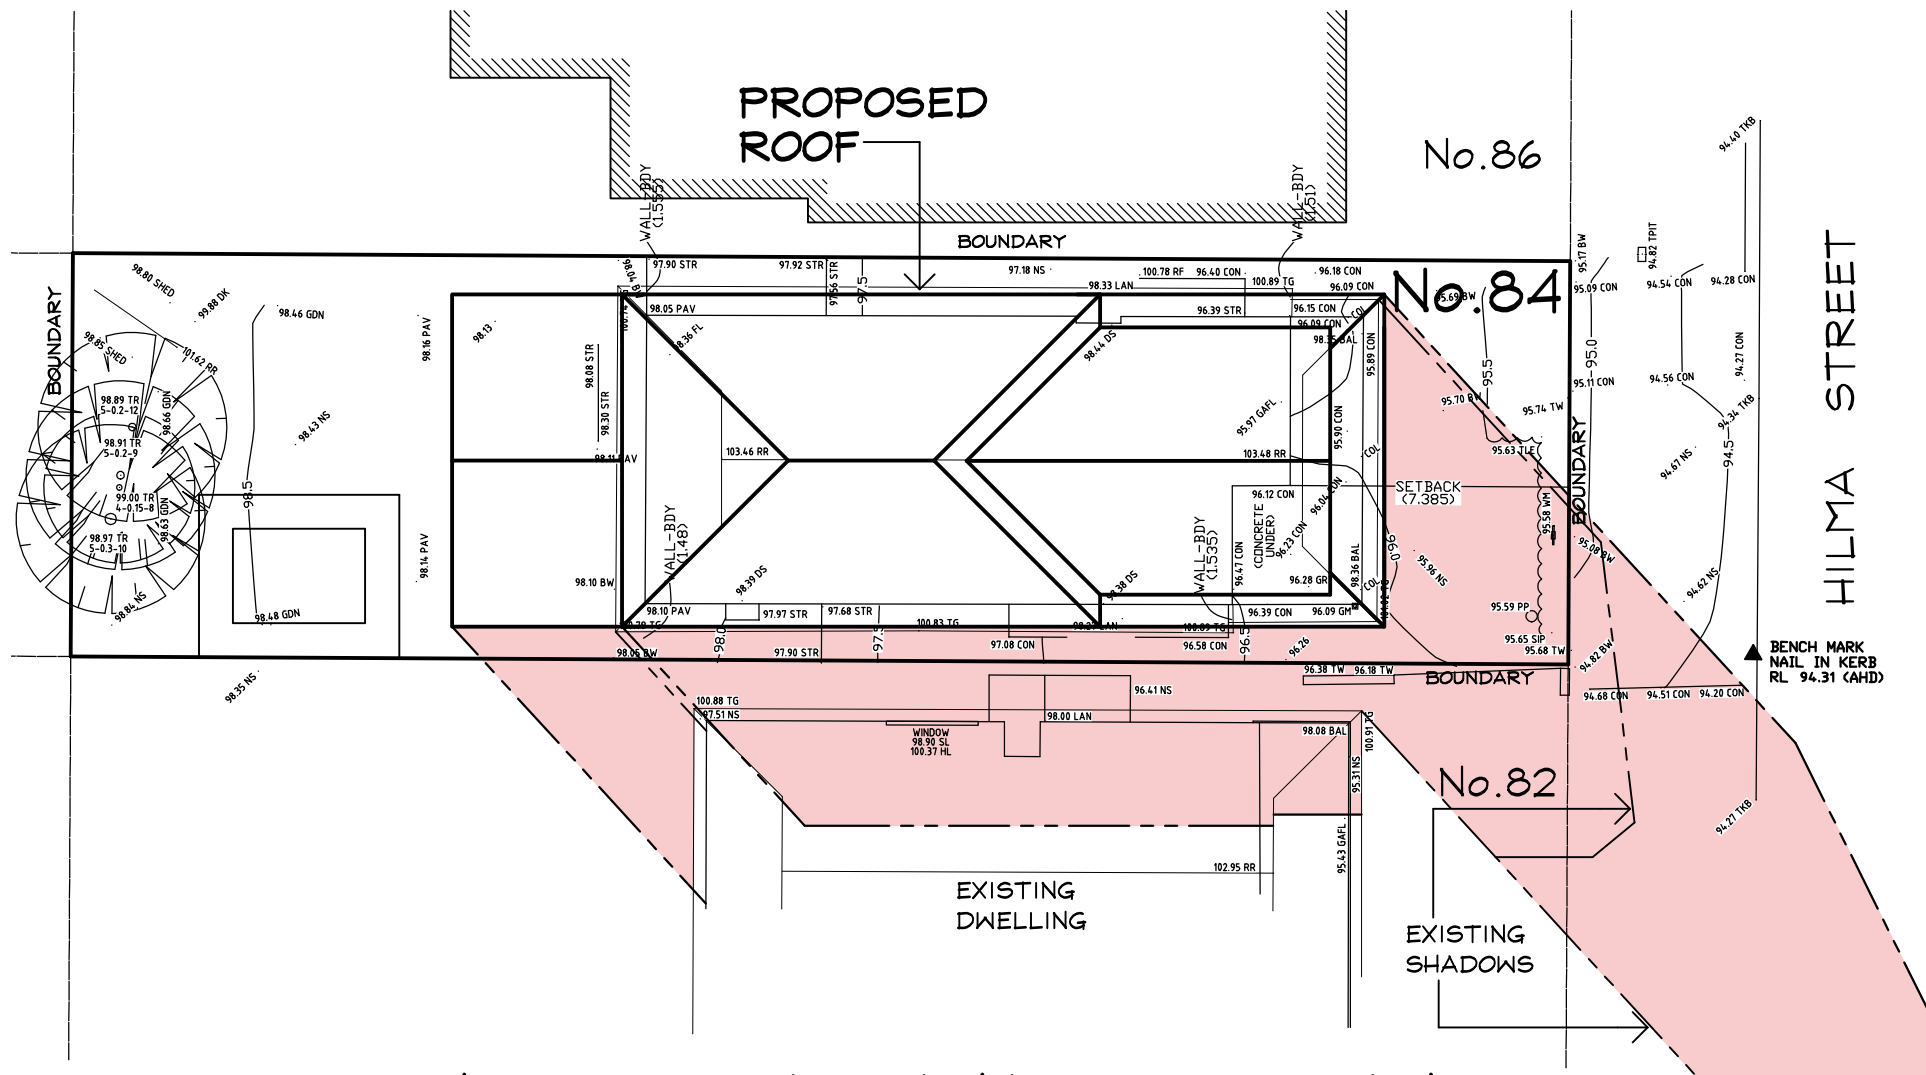

1500 HOUR SOLAR ANALYSIS PLAN

Scale 1:200

PROPOSED 1500 HOUR SHADOW BY No.84
ADDITIONS ON THE NORTHERN ELEVATION OF No.82

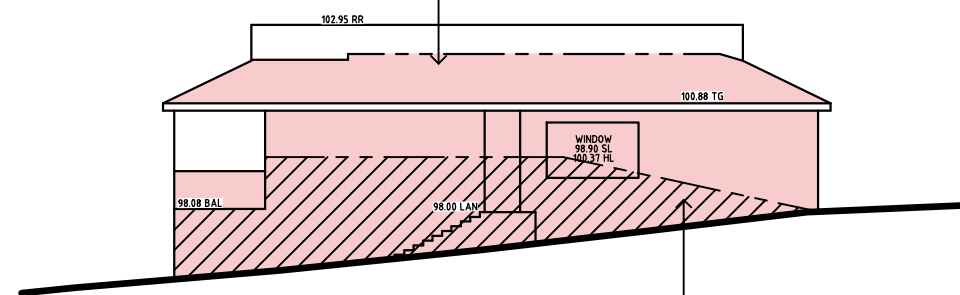

EXISTING 1500 HOUR SHADOW BY No.84
ON THE NORTHERN ELEVATION OF No.82

PROPOSED 1500 HOUR SHADOW BY No.84
ADDITIONS ON THE NORTHERN ELEVATION OF No.82

**DEVELOPEMENT
APPLICATION ISSUE**

**IF IN
DOUBT
ASK**

Prepared by
H&C DESIGN PTY. LTD.
50 FULLER STREET COLLARROY PLATEAU
PHONE (02) 9944-0830
A.C.N. 002079192

Date JAN. 2019
Drawn **HENK.**
Scale 1:200
Job No. 181201-13

NOTES:-
1 Builder to check and confirm all necessary dimensions on site prior to the commencement of construction. DO NOT SCALE THE DRAWING
2 All work to be in accordance with the B.C.A. & to the satisfaction of local council requirements & other authorities concerned.
3 This drawing is the copyright of H & C Design Pty. Limited and shall not be reproduced in part or whole without their written approval

Project **PROPOSED ADDITIONS & ATERAIONS
84 HILMA STREET COLLARROY PLATEAU**
FOR **ARENA FAMILY**