


SITE & ROOF PLAN

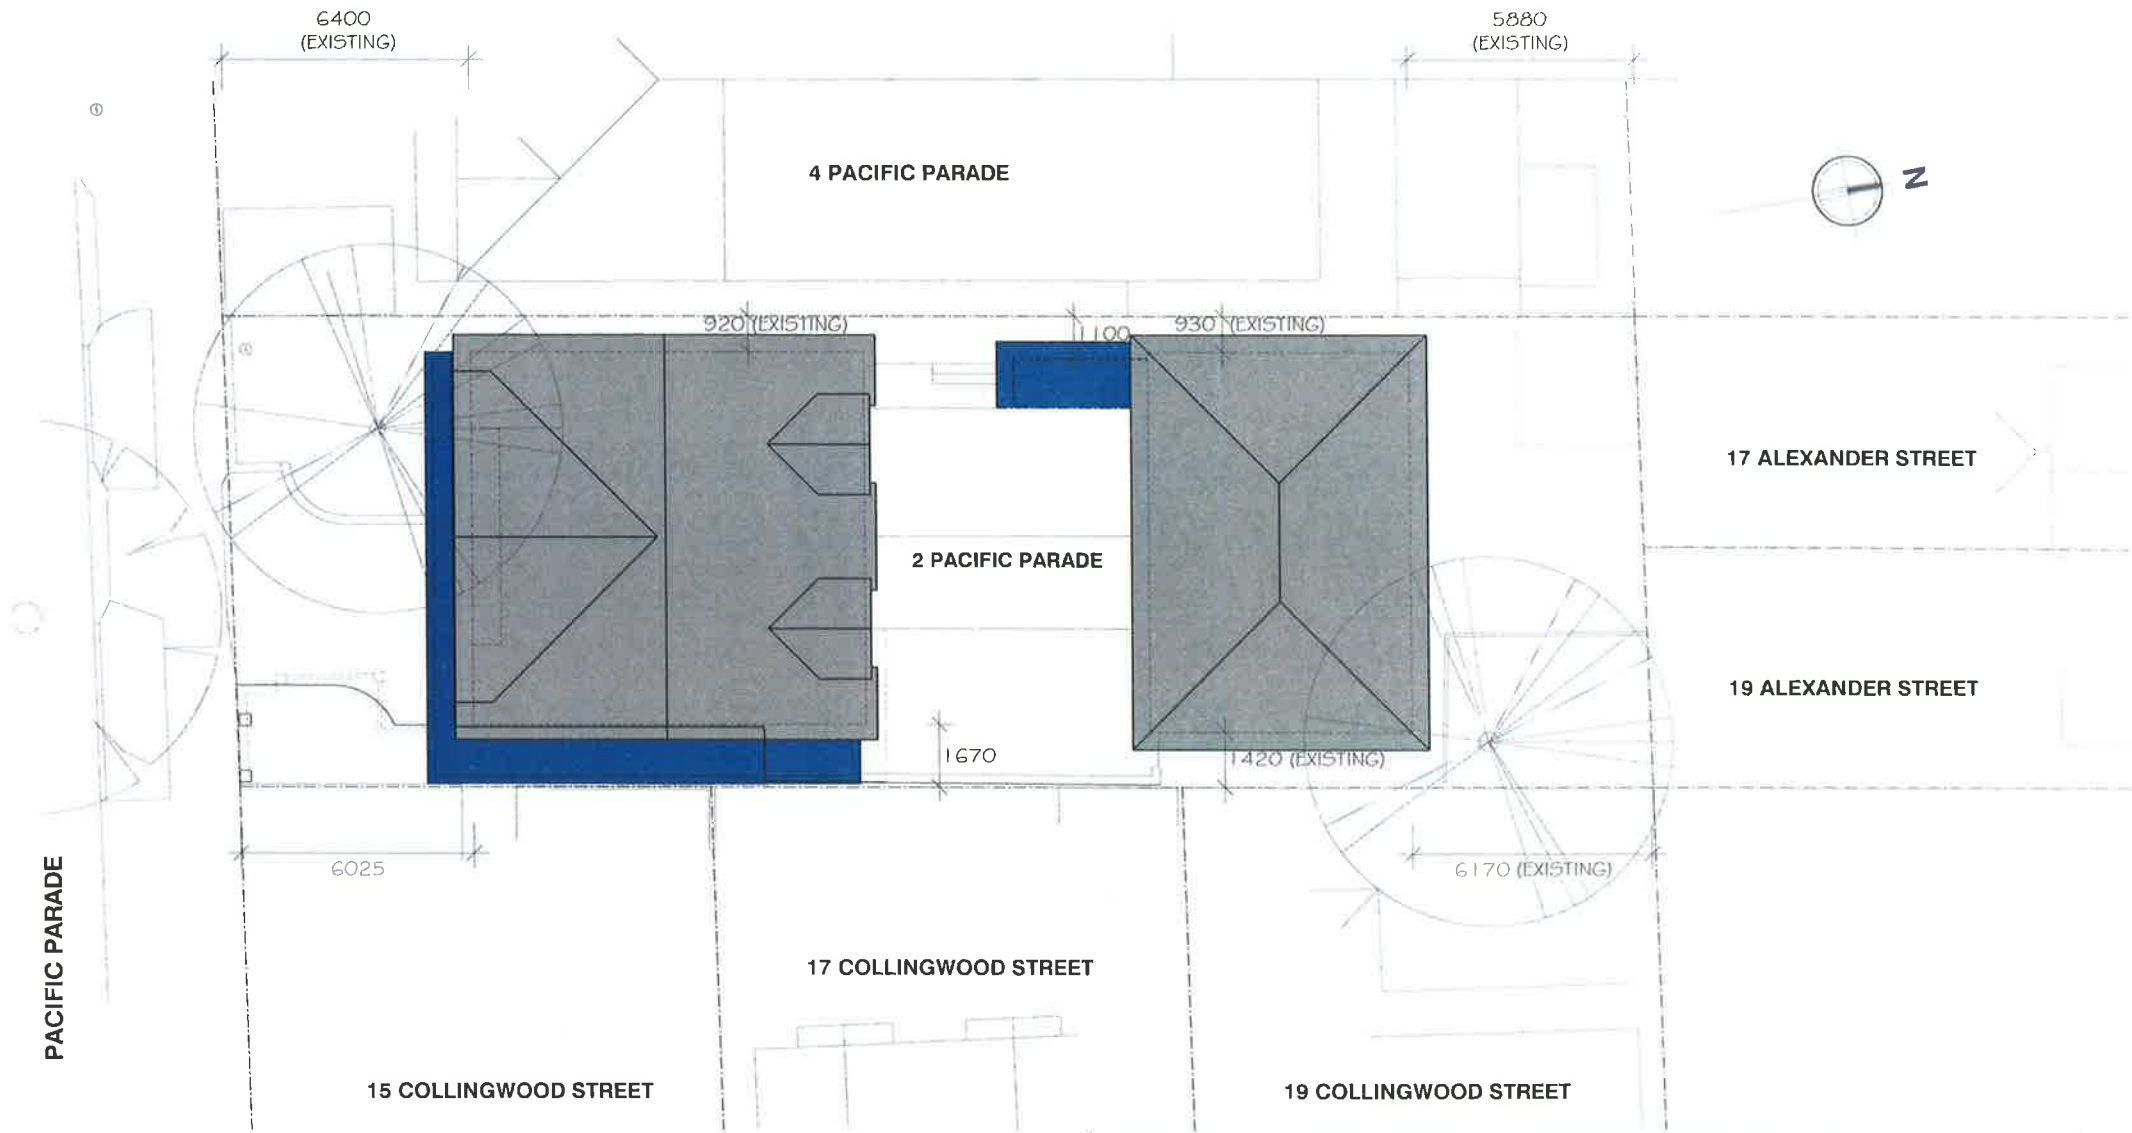


PROPOSED ADDITIONS AND ALTERATIONS	DEVELOPMENT APPLICATION	DATE
Andrew & Melissa Tudhope		1 Apr 2019
2 Pacific Parade Manly 2095		0046 / DA09
Gerald Gilchrist + Associates Pty Ltd	PHONE 9969 5627	DO NOT SCALE OFF DRAWINGS



EAST ELEVATION



SOUTH, STREETSCAPE ELEVATION

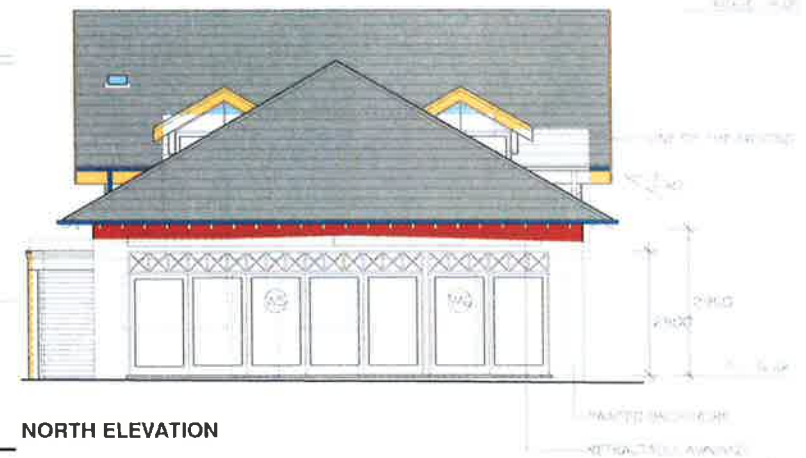

NORTH ELEVATION

A PACIFIC PARADE AS
APPROVED ON 10.10.15

PROPOSED ADDITIONS AND ALTERATIONS

DEVELOPMENT APPLICATION

DATE

Andrew & Melissa Tudhope

1 Apr 2019

2 Pacific Parade Manly 2095

0046 / DA10

Gerald Gilchrist + Associates Pty Ltd

PHONE 9969 5627

DO NOT SCALE OFF DRAWINGS