

21 JUNE SHADOW DIAGRAM LEGEND	
EXISTING SHADOWS	
NEW SHADOWS	

SHADOW DIAGRAM JUNE 21 9AM

TRUE NORTH:

**NOTES (E & OE)**

- All structures including stormwater & drainage to engineer's details.
- Do not obtain dimensions by scaling drawings.
- All dimensions are to be checked on site prior to starting work.
- These drawings are to be read in conjunction with all other consultant's drawings and specifications.
- All workmanship & materials shall be in accordance with the requirements of current editions including amendments of the National Construction Code, relevant Australian Standards & local council requirements.
- New materials are to be used throughout unless otherwise noted.
- Concrete footings, slab, structural beams or any other structural members are to be designed by a practicing engineer.

**JJ Drafting Australia P/L.**  
 26/90 Mona Vale Road, Mona Vale, NSW, 2103  
 PO Box 687, Dee Why, NSW, 2099  
 Mob. 0414 717 541 | ACN 651 693 346  
 Email. enquiries@jjdrafting.com.au  
 www.jjdrafting.com.au

REV:	DATE:	DESCRIPTION:
B	27.08.2024	DA DRAWING SET REVISION
C	13.09.2024	DA DRAWING SET REVISION
D	16.09.2024	DA DRAWING SET SHADOWS REVISION
E	18.09.2024	DA DRAWING SET REVISION
F	19.09.2024	DA DRAWING WINDOW REVISION
G	10.10.2024	DA DRAWING SHADOW REVISION
H	31.10.2024	DA DRAWING REVISION


PROPOSED ALTERATIONS AND ADDITIONS  
 4A BARNES RD FRENCHS FOREST  
 CLIENT: ZOEY AND LIAM  
 DRAWING TITLE: SHADOW DIAGRAM JUNE 21 9:00 am

DATE: APR/24

DRAWN BY: BC  
 JOB No: 1241/24

SCALE: 1:200 @ A3  
 DRAWING No: DA. 14

ACCREDITED BUILDING DESIGNER  
 CHECKED BY: JJ

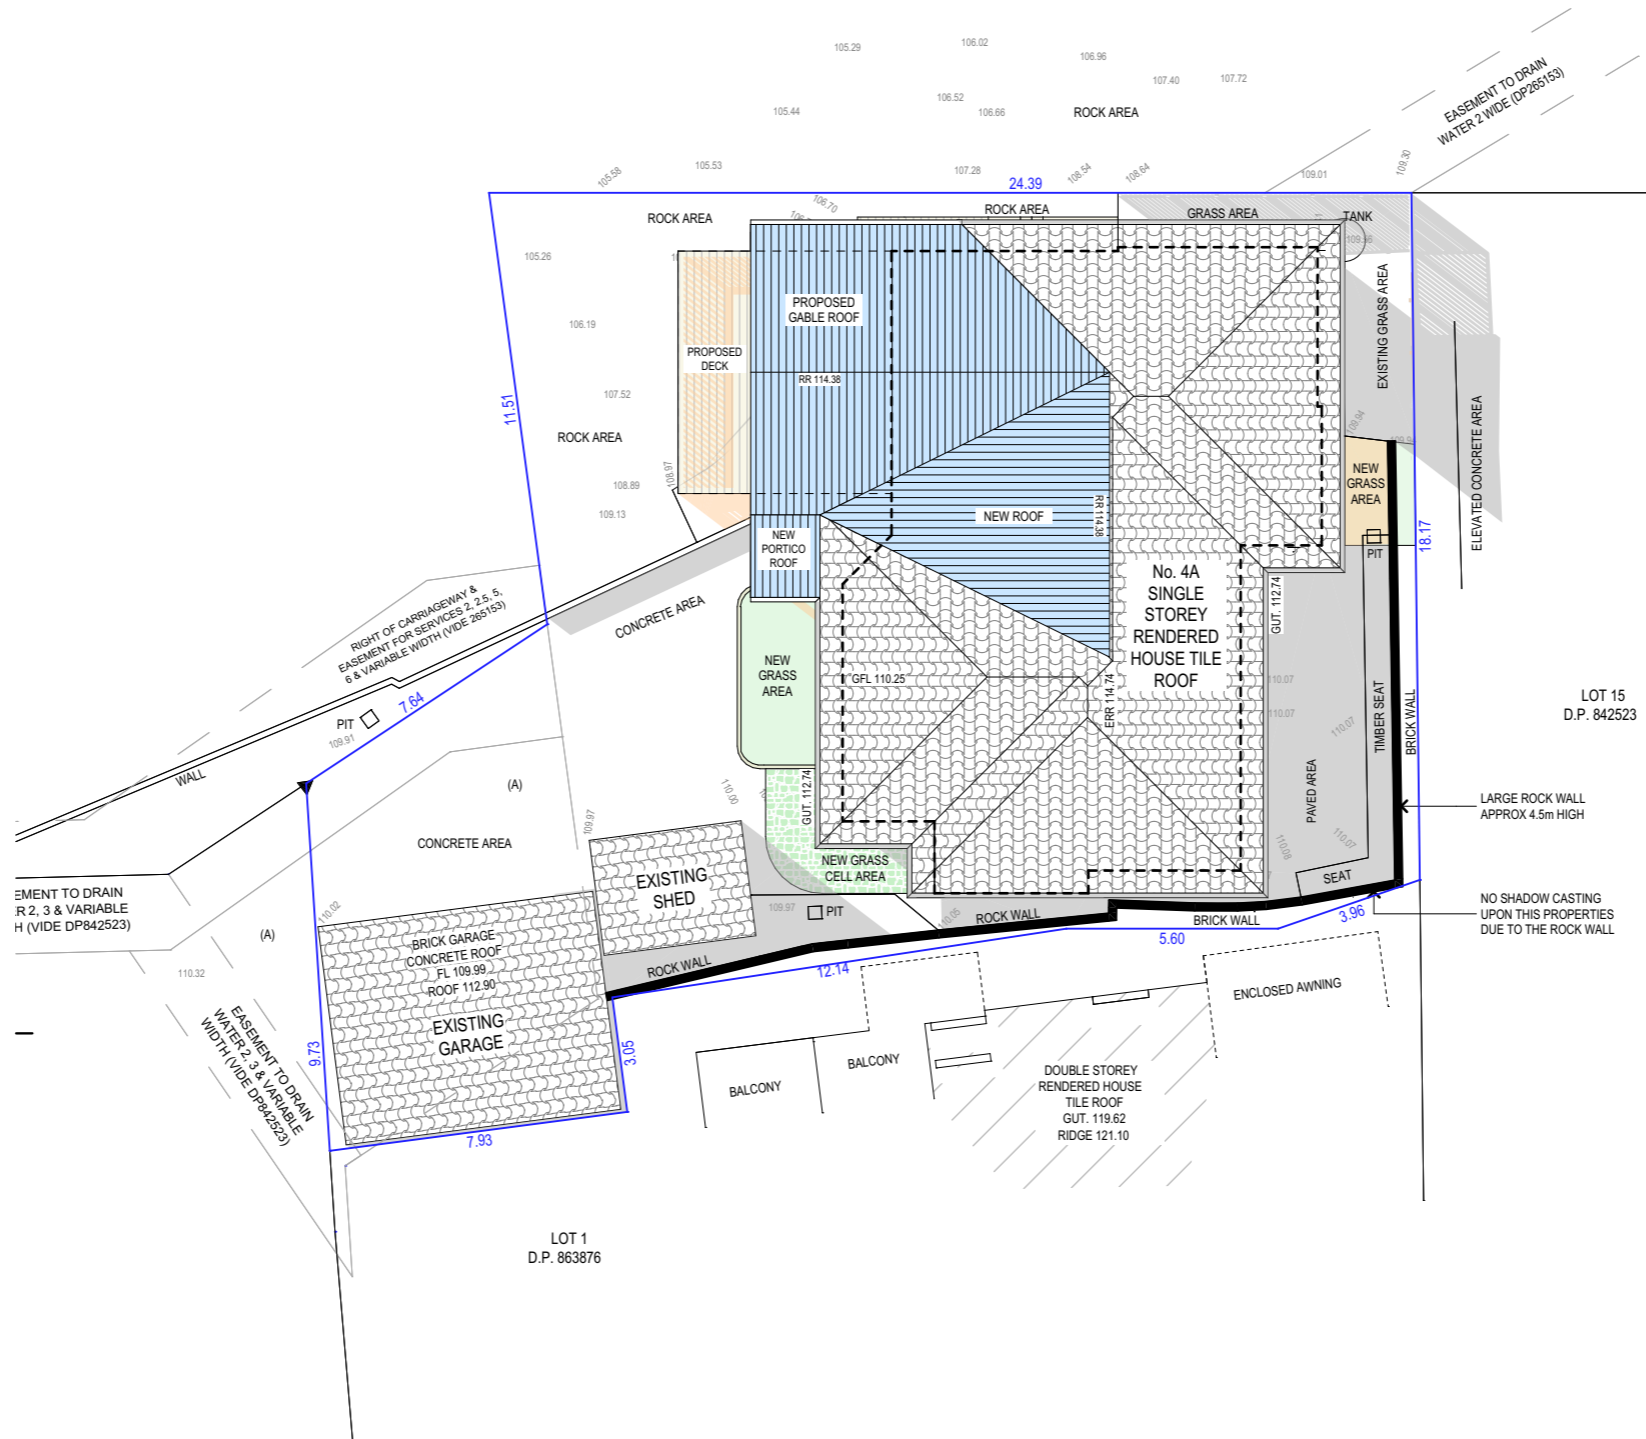

21 JUNE SHADOW DIAGRAM LEGEND	
EXISTING SHADOWS	
NEW SHADOWS	

SHADOW DIAGRAM JUNE 21 12PM

TRUE NORTH:

**NOTES (E & OE)**

- All structures including stormwater & drainage to engineer's details.
- Do not obtain dimensions by scaling drawings.
- All dimensions are to be checked on site prior to starting work.
- These drawings are to be read in conjunction with all other consultant's drawings and specifications.
- All workmanship & materials shall be in accordance with the requirements of current editions including amendments of the National Construction Code, relevant Australian Standards & local council requirements.
- New materials are to be used throughout unless otherwise noted.
- Concrete footings, slab, structural beams or any other structural members are to be designed by a practicing engineer.

**JJ Drafting Australia P/L.**  
 26/90 Mona Vale Road, Mona Vale, NSW, 2103  
 PO Box 687, Dee Why, NSW, 2099  
 Mob. 0414 717 541 | ACN 651 693 346  
 Email. enquiries@jjdrafting.com.au  
 www.jjdrafting.com.au

REV:	DATE:	DESCRIPTION:
B	27.08.2024	DA DRAWING SET REVISION
C	13.09.2024	DA DRAWING SET REVISION
D	16.09.2024	DA DRAWING SET SHADOWS REVISION
E	18.09.2024	DA DRAWING SET REVISION
F	19.09.2024	DA DRAWING WINDOW REVISION
G	10.10.2024	DA DRAWING SHADOW REVISION
H	31.10.2024	DA DRAWING REVISION


PROPOSED ALTERATIONS AND ADDITIONS  
 4A BARNES RD FRENCHS FOREST  
 CLIENT: ZOEY AND LIAM  
 DRAWING TITLE: SHADOW DIAGRAM JUNE 21 12 noon

DATE: APR/24

DRAWN BY: BC  
 JOB No: 1241/24

SCALE: 1:200 @ A3  
 DRAWING No: DA. 15

ACCREDITED BUILDING DESIGNER  
 CHECKED BY: JJ

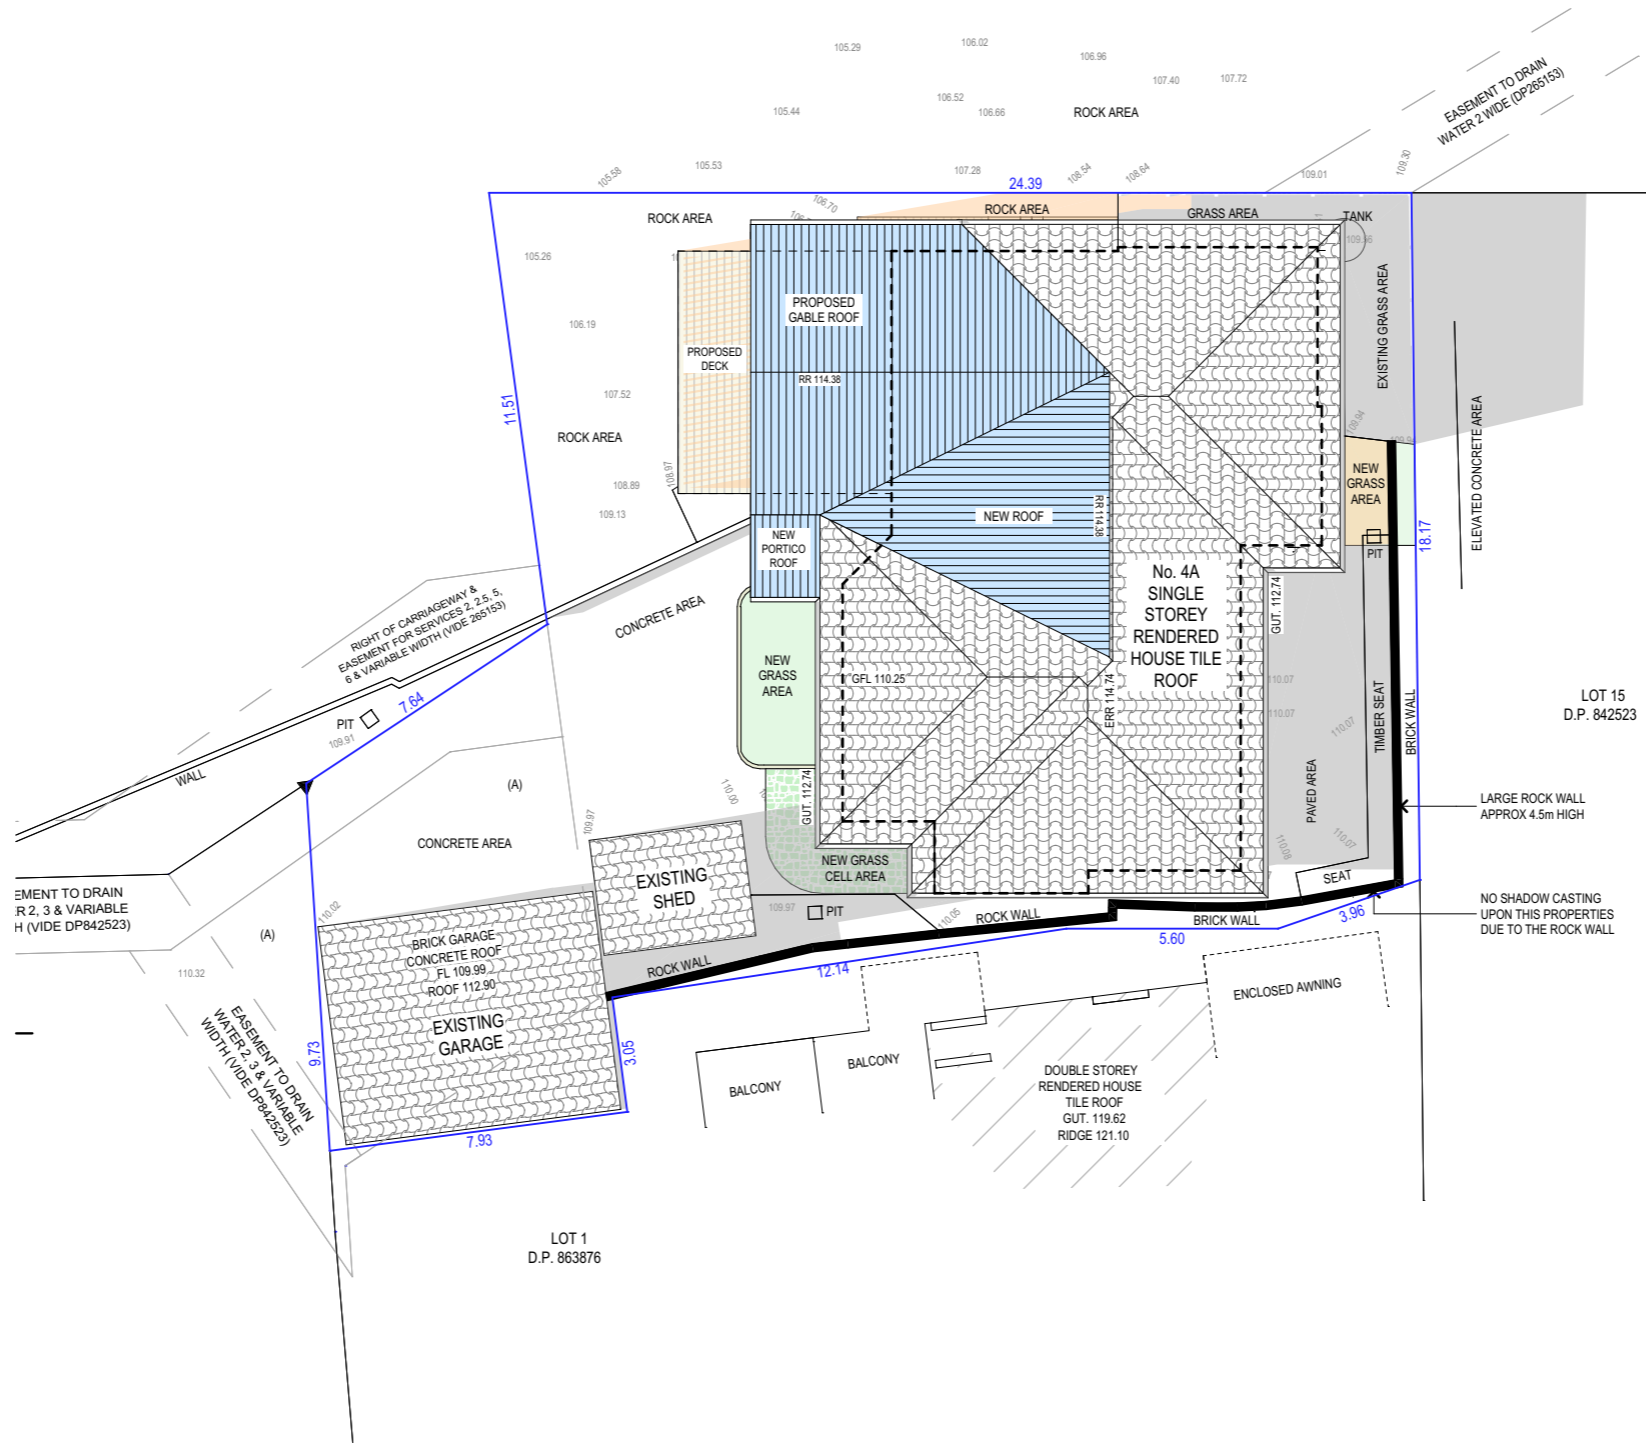

21 JUNE SHADOW DIAGRAM LEGEND	
EXISTING SHADOWS	
NEW SHADOWS	

SHADOW DIAGRAM JUNE 21 3PM

TRUE NORTH:

**NOTES (E & OE)**

- All structures including stormwater & drainage to engineer's details.
- Do not obtain dimensions by scaling drawings.
- All dimensions are to be checked on site prior to starting work.
- These drawings are to be read in conjunction with all other consultant's drawings and specifications.
- All workmanship & materials shall be in accordance with the requirements of current editions including amendments of the National Construction Code, relevant Australian Standards & local council requirements.
- New materials are to be used throughout unless otherwise noted.
- Concrete footings, slab, structural beams or any other structural members are to be designed by a practicing engineer.

**JJ Drafting Australia P/L.**  
 26/90 Mona Vale Road, Mona Vale, NSW, 2103  
 PO Box 687, Dee Why, NSW, 2099  
 Mob. 0414 717 541 | ACN 651 693 346  
 Email. enquiries@jjdrafting.com.au  
 www.jjdrafting.com.au

REV:	DATE:	DESCRIPTION:
B	27.08.2024	DA DRAWING SET REVISION
C	13.09.2024	DA DRAWING SET REVISION
D	16.09.2024	DA DRAWING SET SHADOWS REVISION
E	18.09.2024	DA DRAWING SET REVISION
F	19.09.2024	DA DRAWING WINDOW REVISION
G	10.10.2024	DA DRAWING SHADOW REVISION
H	31.10.2024	DA DRAWING REVISION

PROPOSED ALTERATIONS AND ADDITIONS  
 4A BARNES RD FRENCHS FOREST  
 CLIENT: ZOEY AND LIAM

DRAWING TITLE:  
 SHADOW DIAGRAM JUNE 21 3:00 pm

DATE:  
 APR/24

DRAWN BY:  
 BC

JOB No:  
 1241/24

SCALE:  
 1:200 @ A3

DRAWING No:  
**DA. 16**

**ACCREDITED BUILDING DESIGNER**

CHECKED BY:  
 JJ