




ROAD TYPE B SECTION

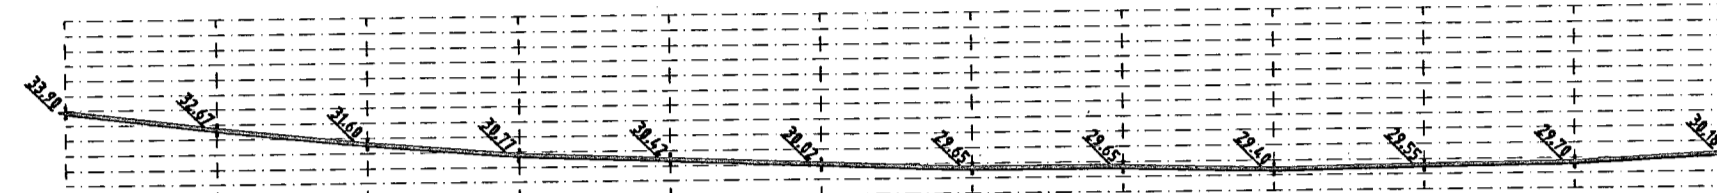


ROAD TYPE C-1 SECTION

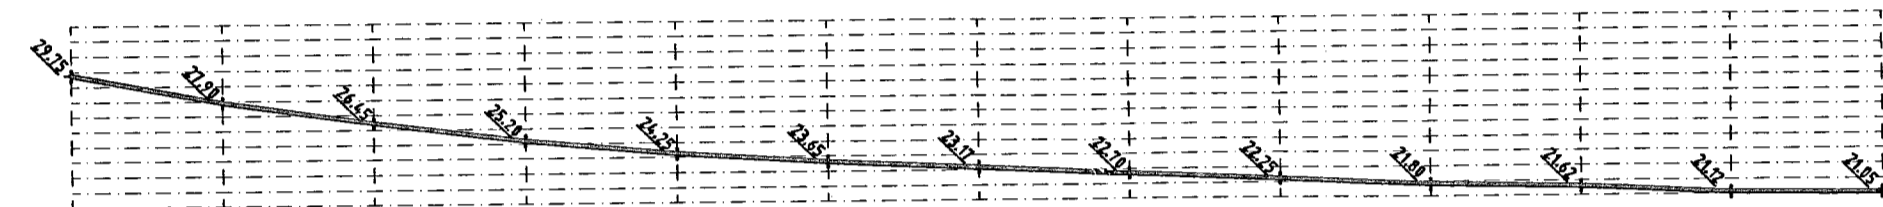


ROAD TYPE C-2 SECTION

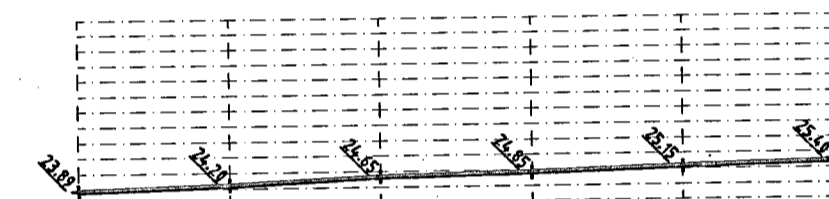

ROAD TYPE C-3 SECTION

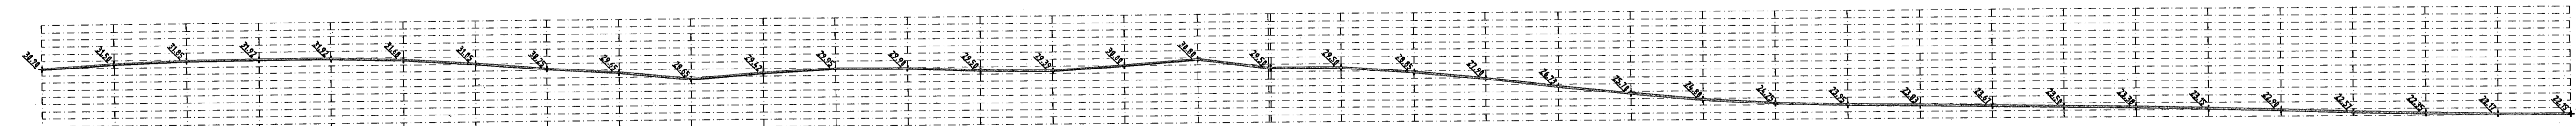

ROAD TYPE A SECTION (FIRE TRAIL)

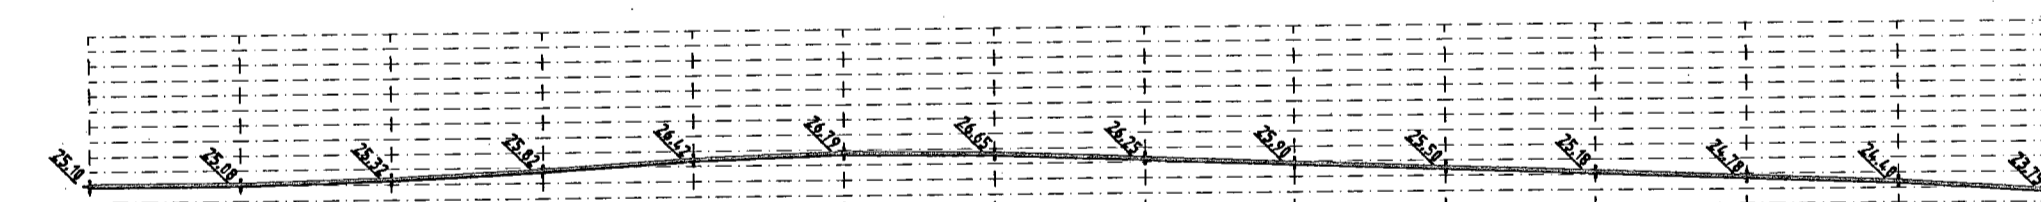

ROAD TYPE D SECTION

DENIS LEECH AND ASSOCIATES PTY LIMITED ARCHITECTS

NEW RESIDENTIAL DEVELOPMENT
 WARRIEWOOD VALLEY SECTOR 5
 FOR
 JUBILEE DEVELOPMENTS

ROAD SECTIONS

1:500 @ A1
 DENIS LEECH AND ASSOCIATES PTY LIMITED
 INCORPORATED IN NSW A/CN 102 351 451
 SUITE 4, 8 FOAMCREST AVENUE, NEWPORT BEACH NSW 2108
 TELEPHONE: (02) 9997 7288 FACSIMILE: (02) 9997 3169

28th JUNE 2006

SK-04 Q

DRAWING