


CERTIS NSW PTY LTD

Approved Date
 05 OCT 2010

CC no:
 1143-1

Certifying Authority:
 Tony Truong


Accreditation No:
 BPB 0415

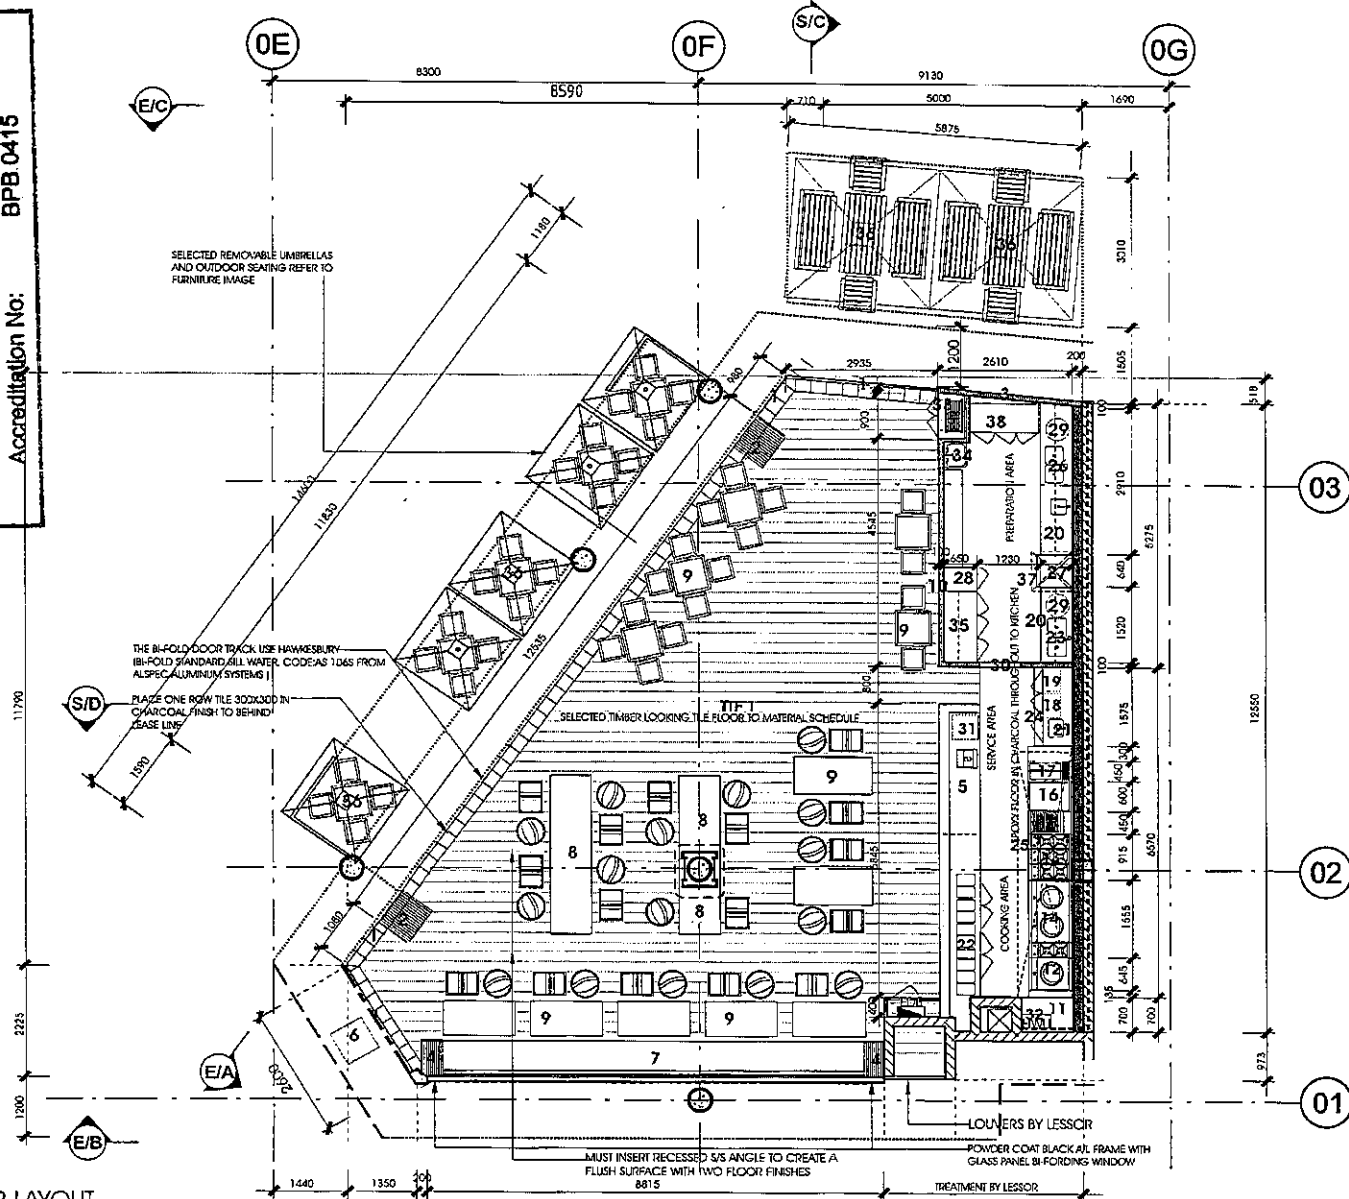

LEGEND:

1. 12MM TOUGHENED GLAZING WITH STACK TIMBER FEATURE WALL TO SHOPFRONT TO DETAIL A
2. BLACK POWDER COAT AL FRAME WITH GLASS PANEL BI-FOLDING DOOR
3. SELECTED BRICK WALL WITH EMBOSSED SCULPTURE
4. BLACK POWDER COAT AL FRAME WITH GLASS PANEL BI-FOLDING WINDOW
5. SERVICE COUNTER TO DETAIL
6. ILLUMINATED 3D SIGNAGE TO SHOPFRONT TO DETAIL A
7. CUSTOM MADE BOOTH SEATING TO DETAIL C
8. CUSTOM MADE SEATING IN COOPERATED WITH COLUMN TO DETAIL C
9. SELECTED TABLE AND CHAIRS BY CLIENT
10. HEBEL WALL UP TO CEILING HEIGHT WITH SAND STONE LOOKING FINISH AT FRONT
11. S/S BENCH
12. WOK WITH 2BURNER(WATERLESS TYP)
13. 6 HEADS BURNER
14. WOKOZ(WATERLESS TYPE)
15. GRILL
16. HOT PLAT
17. DEEP FRYER
18. GLASS WASHER UNDER BENCH
19. GLASS RACKET UNDER BENCH
20. S/S BENCH WITH SHELVES OVER
21. HAND BASIN WITH LIQUID SOAP AND PAPER TOWEL DISPENSER
22. COLD WELL WITH FRIDGE UNDER
23. S/S WASH SINK SET INTO S/S BENCH FOR POTS ETC.
24. 4 GLASS DOOR FRIDGE UNDER S/S BENCH WITH DISPLAY SHELF OVER FOR BOTTLES
25. S/S EXHAUST HOOD OVER COOKING AREA CONNECT ON TO BUILDING MAIN EXHAUST DUCT
26. S/S WASH SINK SET INTO S/S BENCH FOR FOOD
27. COMMERCIAL DISH WASHER BY CLIENT
28. STAFF LOCKER
29. GARBAGE BIN UNDER BENCH
30. OPEN TO THE KITCHEN
31. ICE MAKER UNDER BENCH
32. 60L HOT WATER UNIT OVER S/S BENCH
33. BLOCK WORK WALL WITH ACCESS PANEL TO EX. FHR
34. 450MM HIGH S/S SINK FOR FLOOR CLEAN
35. CHEST FREEZER BY CLIENT, OVER WITH S/S SHELVES
36. SELECTED OUT DOOR SEATING BY CLIENT
37. S/S EXHAUST HOOD OVER DISH WASHER
38. 2 DOOR UPRIGHT FRIDGE BY CLIENT

NOTE: 1. 200MM BLOCK WORK RED WALL FOR PLUMBING PIP CHASING IN IT DETAIL TO PLUMMER'S WORK

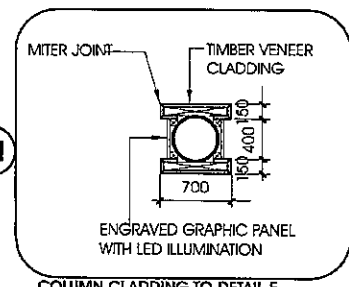

COLUMN CLADDING TO DETAIL E

APPROX: 143M2

FLOOR LAYOUT
 1:100

HORIZON DESIGN STUDIO
 Interior Design | Graphic Design

11 Tuscan Place | Healdon Hill
 NSW 2108
 t 61 2 9432 6627
 f 61 2 9435 6628
 m 0410 332 192
 e h@horizondesign.com.au

CLIENT:	THASTASTIC
DRAWING NO:	01
PROJECT NO:	

PROJECT:	SHOP 068 STOCKLAND BALGOWLAH
----------	--

DRAWING TITLE:	FLOOR LAYOUT
SCALE:	1:100
CHK:	
DATE:	05/05/10
DRW:	JIMMY Z.


C	
B	
A	
ISSUE	
AMENDMENTS	

DATE:	20/09/10
	14/09/10
	08/09/10

ALL DIMENSIONS TO BE CHECKED ON SITE PRIOR TO WORK COMMENCEMENT.
 ALL DIMENSIONS SHOWN TO BE TAKEN IN PREFERENCE TO SCALE.
 THESE DRAWINGS SHALL REMAIN THE COPYRIGHT OF HORIZON DESIGN STUDIO

CERTIS NSW PTY LTD
 Approved Date: 05 OCT 2010
 Approved By: Tony Truong
 Accreditation No: EPB.0415

CC no: 1143-1

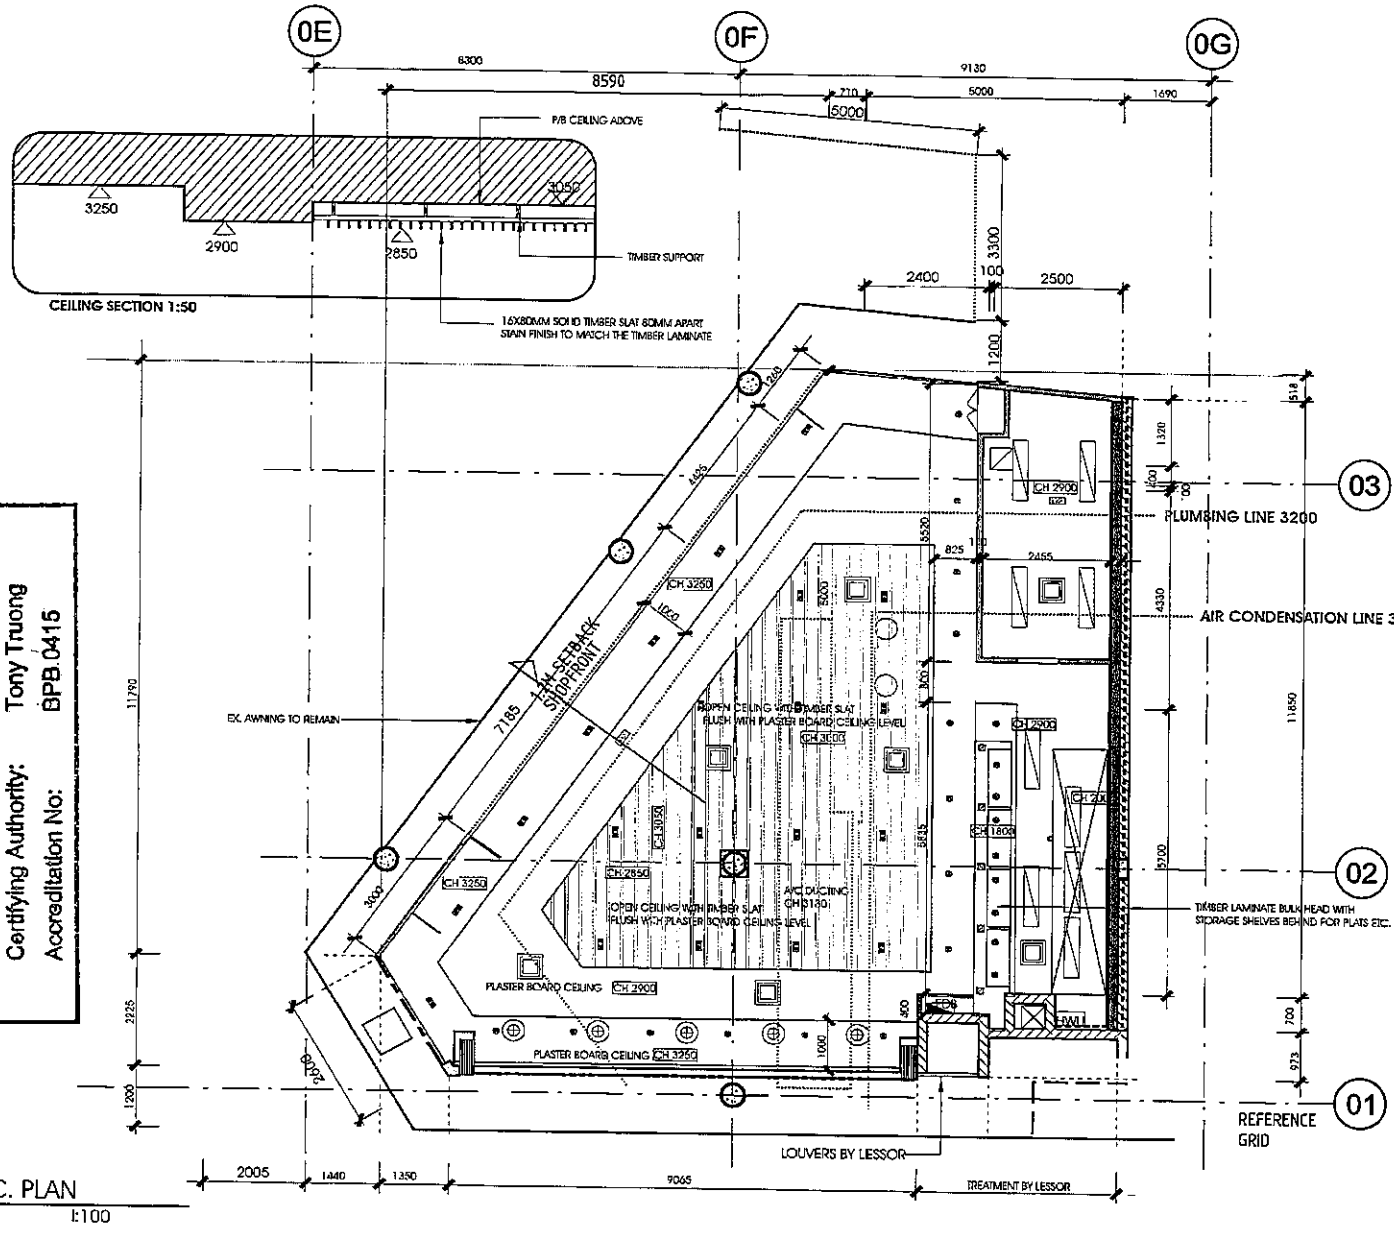


- LEGEND:**
- CDMR 111.35WX2. COSMOUCE
TEL: 9773 1222
 - 20W METAL HALIDE FITTINGS WITH 3000 KELVIN
 - SPRINKLER TO CENTRE REQUEST
 - NEW SLIME LINE EXIT LIGHT
 - ⊕ EMERGENCY LIGHT IF REQUIRED
 - NEW A/C OUT LET TO CENTRE'S REQUEST
 - ▭ TS.9WX2 RECESSED FLOURESCENT IN CEILING
 - ⊕ SELECTED PENDENT LIGHT
 - ▭ ACCESS PANEL TO CENTRE'S REQUEST

LIGHTING CALCULATION


Gear Type	Power per fitting (Wattage x Ballast loss%)	How many	Sub-total(W)
■	35WX2=70W	20	1400W
•	20W	23	460W
▭	9W2=18W	9	162W
⊕	15WX4=60	5	300W
Total watts 2322W/Total area 143M2 = 16.2W/M2			

R. C. PLAN
 1:100

<p>HORIZON DESIGN STUDIO Interior Design • Graphic Design</p>	CLIENT: THAITASTIC DRAWING NO: 02	PROJECT: SHOP 068 STOCKLAND BALGOWLAH PROJECT NO:	DRAWING TITLE: R. C. PLAN SCALE: 1:100 DRW: JIMMY Z.	CHK: B DATE: 05/05/10 ISSUE	AMENDMENTS	APPROX: 143M2 ALL DIMENSIONS TO BE CHECKED ON SITE PRIOR TO WORK COMMENCEMENT. ALL DIMENSIONS SHOWN TO BE TAKEN IN PREFERENCE TO SCALE. THESE DRAWINGS SHALL REMAIN THE COPYRIGHT OF HORIZON DESIGN STUDIO
	4/7 Murrumbidgee Highway Newbury NSW 2116 T 01 2 9452 6627 F 01 2 9452 6626 M 0410 062 192 E info@horizondesign.com.au					

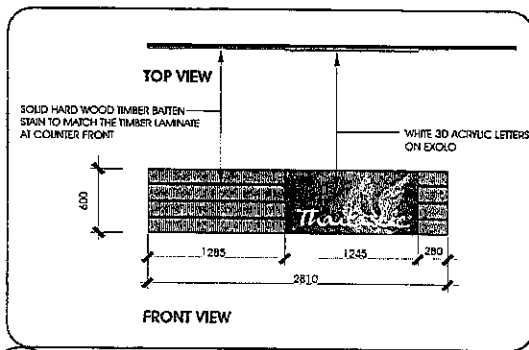


ELEVATION C
1:100

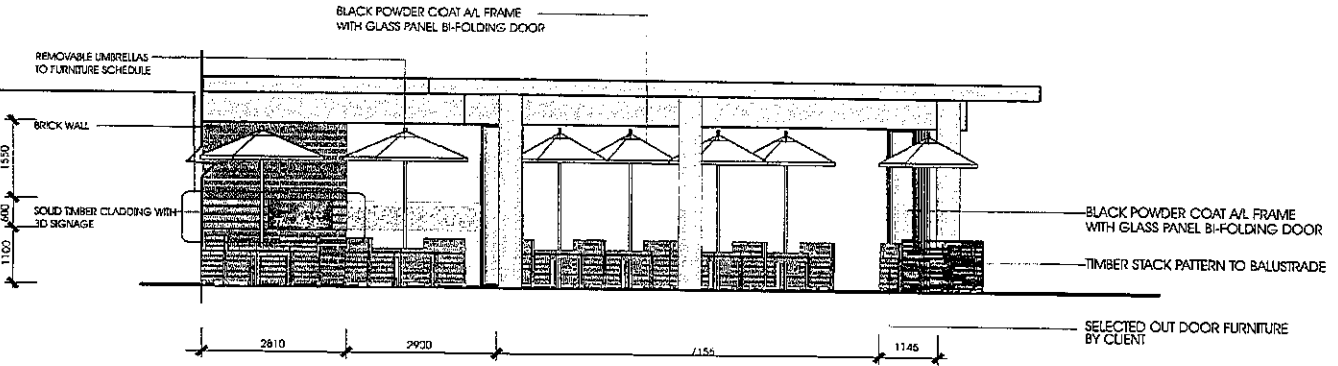


CERTIS NSW PTY LTD


Approved Date: 05 OCT 2010
 Tony Truong
 Certifying Authority: BPB 0415
 Accreditation No: 1173-1

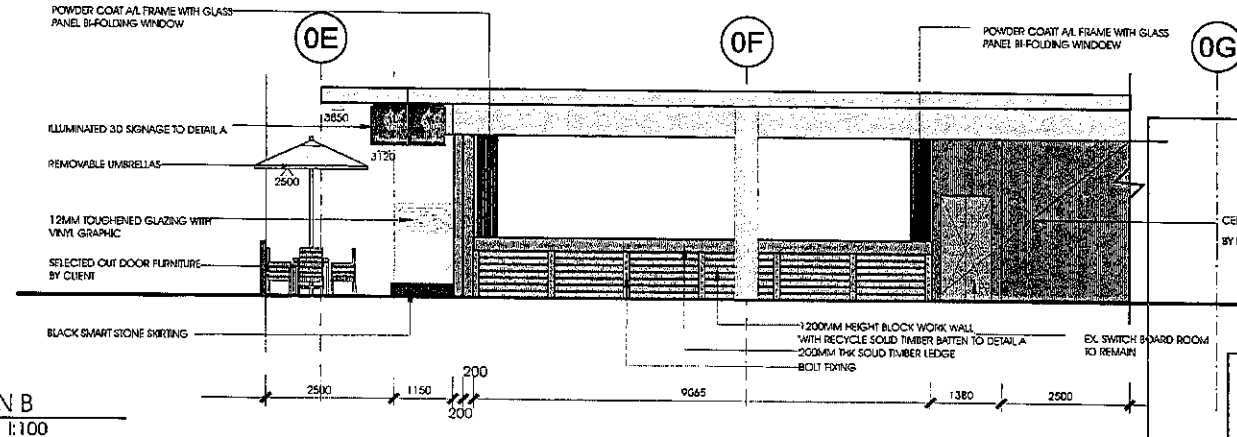


ELEVATION B
1:100

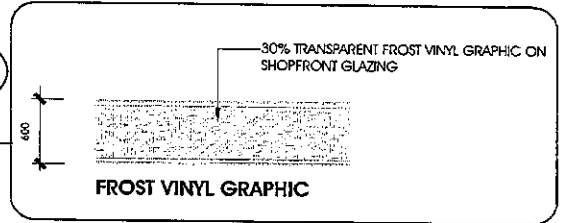

FROST VINYL GRAPHIC

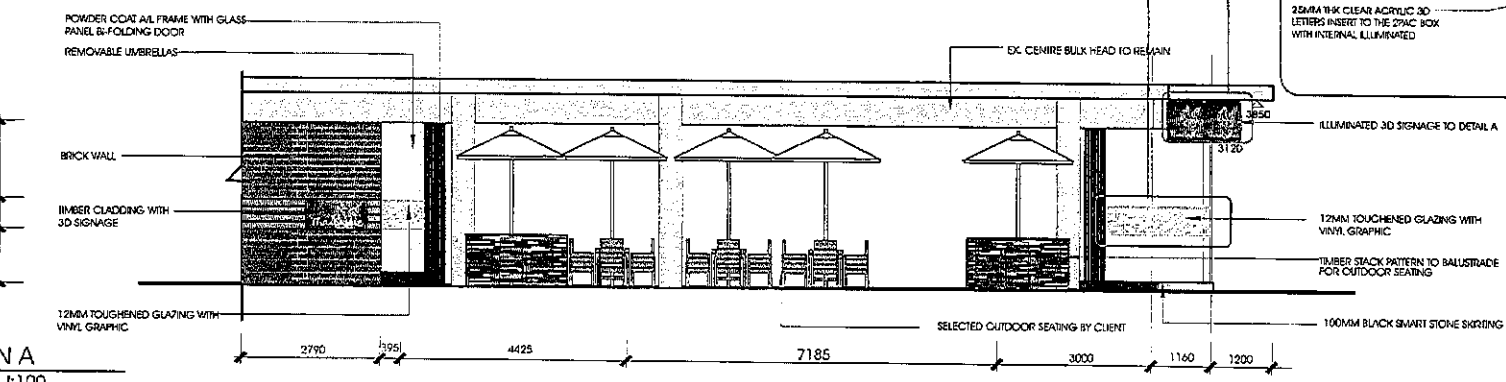

ELEVATION A
1:100

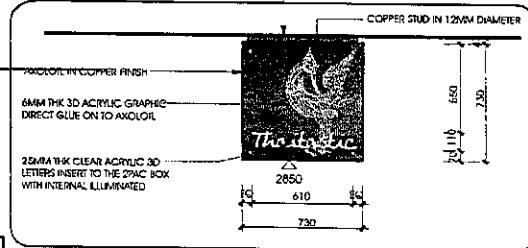

ILLUMINATED 3D SIGNAGE TO DETAIL A

12MM TOUGHENED GLAZING WITH VINYL GRAPHIC

TIMBER STACK PATTERN TO BALUSTRADE FOR OUTDOOR SEATING

100MM BLACK SMART STONE SKIRTING

NOTE: ALL EXTERNAL TIMBER TO BE HARD WOOD

HORIZON DESIGN STUDIO
 Interior Design | Strategic Design


B 1 Junction Place | Kensington NSW 2152
 F 01 21 33 6492 6492
 F 01 21 33 7623 6474
 M 04 10 835 192
 E h.design@horizondesign.com.au
 www.horizondesign.com.au

CLIENT: THAISTIC		PROJECT: SHOP 068 STOCKLAND BALGOWLAH	
DRAWING NO: 03	PROJECT NO:		



DRAWING TITLE: ELEVATION A,B&C		SCALE: 1:100		CHK: JIMMY Z	DATE: 05/05/10	B A	ISSUE	AMENDMENTS
---	--	---------------------	--	---------------------	-----------------------	--------	-------	------------

DATE: 20/09/10	DATE: 08/06/10	DATE:
-----------------------	-----------------------	-------

ALL DIMENSIONS TO BE CHECKED ON SITE PRIOR TO WORK COMMENCEMENT. ALL DIMENSIONS SHOWN TO BE TAKEN IN PREFERENCE TO SCALE. THESE DRAWINGS SHALL REMAIN THE COPYRIGHT OF HORIZON DESIGN STUDIO

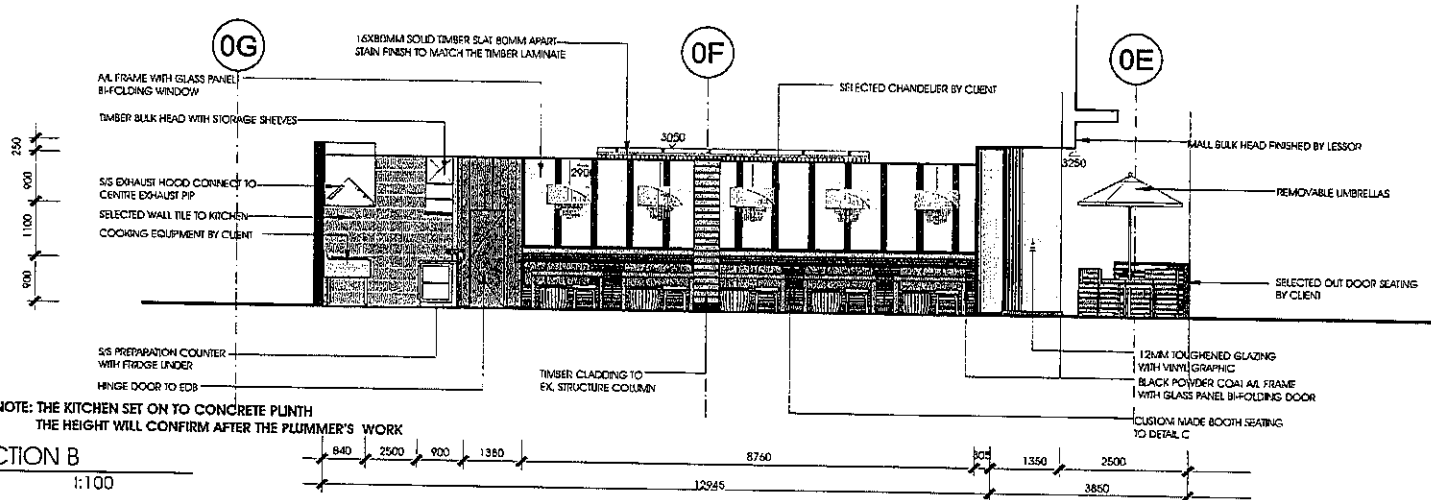


CERTIS NSW PTY LTD
 CC no: 1143-1
 Approved Date: 05 OCT 2010
 Certifying Authority: Tony Truong
 Accreditation No: BPB.0415

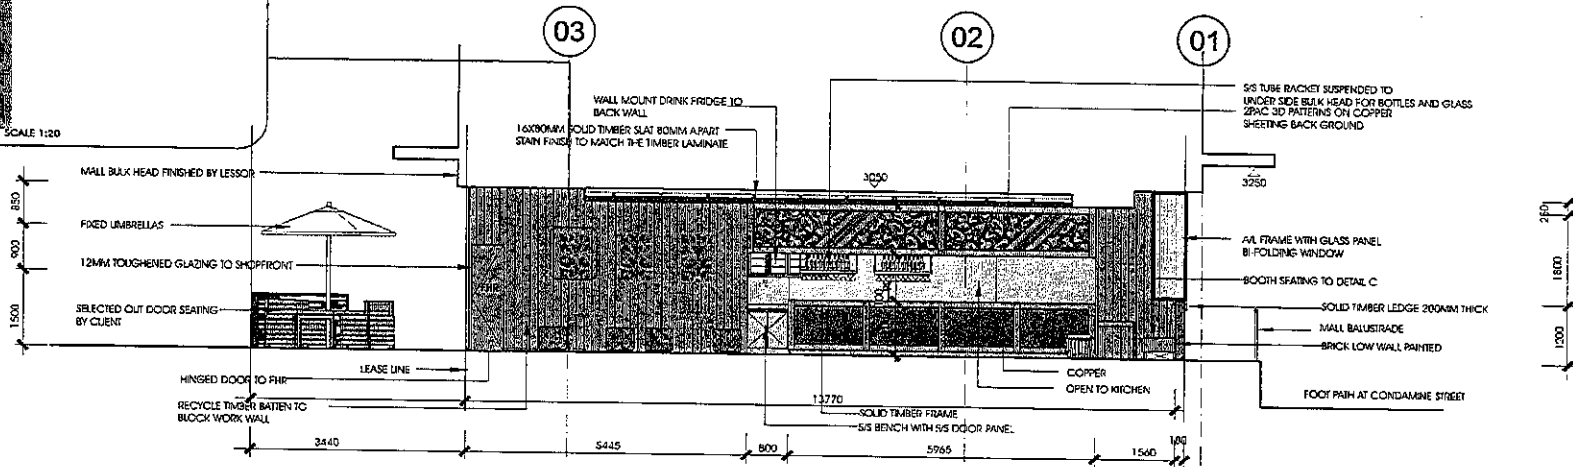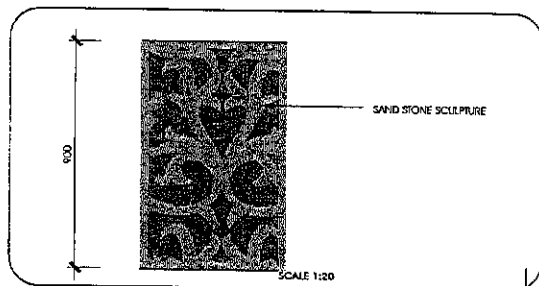

<p>HORIZON DESIGN STUDIO INTERIOR DESIGN RENOVATION COURSE</p>	# 1, Linton Place, Bardon QLD NSW 4100 T: 61 7 9452 6627 F: 61 7 9452 6628 M: 61 10 552 182 E: post@horizondesign.com.au	CLIENT: THAITASTIC	PROJECT: SHOP 068 STOCKLAND BALGOWLAH	DRAWING TITLE: SECTION A	B A	20/09/10 08/06/10 DATE:	ALL DIMENSIONS TO BE CHECKED ON SITE PRIOR TO WORK COMMENCEMENT. ALL DIMENSIONS SHOWN TO BE TAKEN IN PREFERENCE TO SCALE. THESE DRAWINGS SHALL REMAIN THE COPYRIGHT OF HORIZON DESIGN STUDIO
	DRAWING NO: 04	PROJECT NO:	SCALE: 1:100 DATE: 05/05/10	CHG:			

CERTIS NSW PTY LTD

CC no: 1143-1
 Approved Date: 05 OCT 2010
 Certifying Authority: Tony Truong
 Accreditation No: BPB 0415

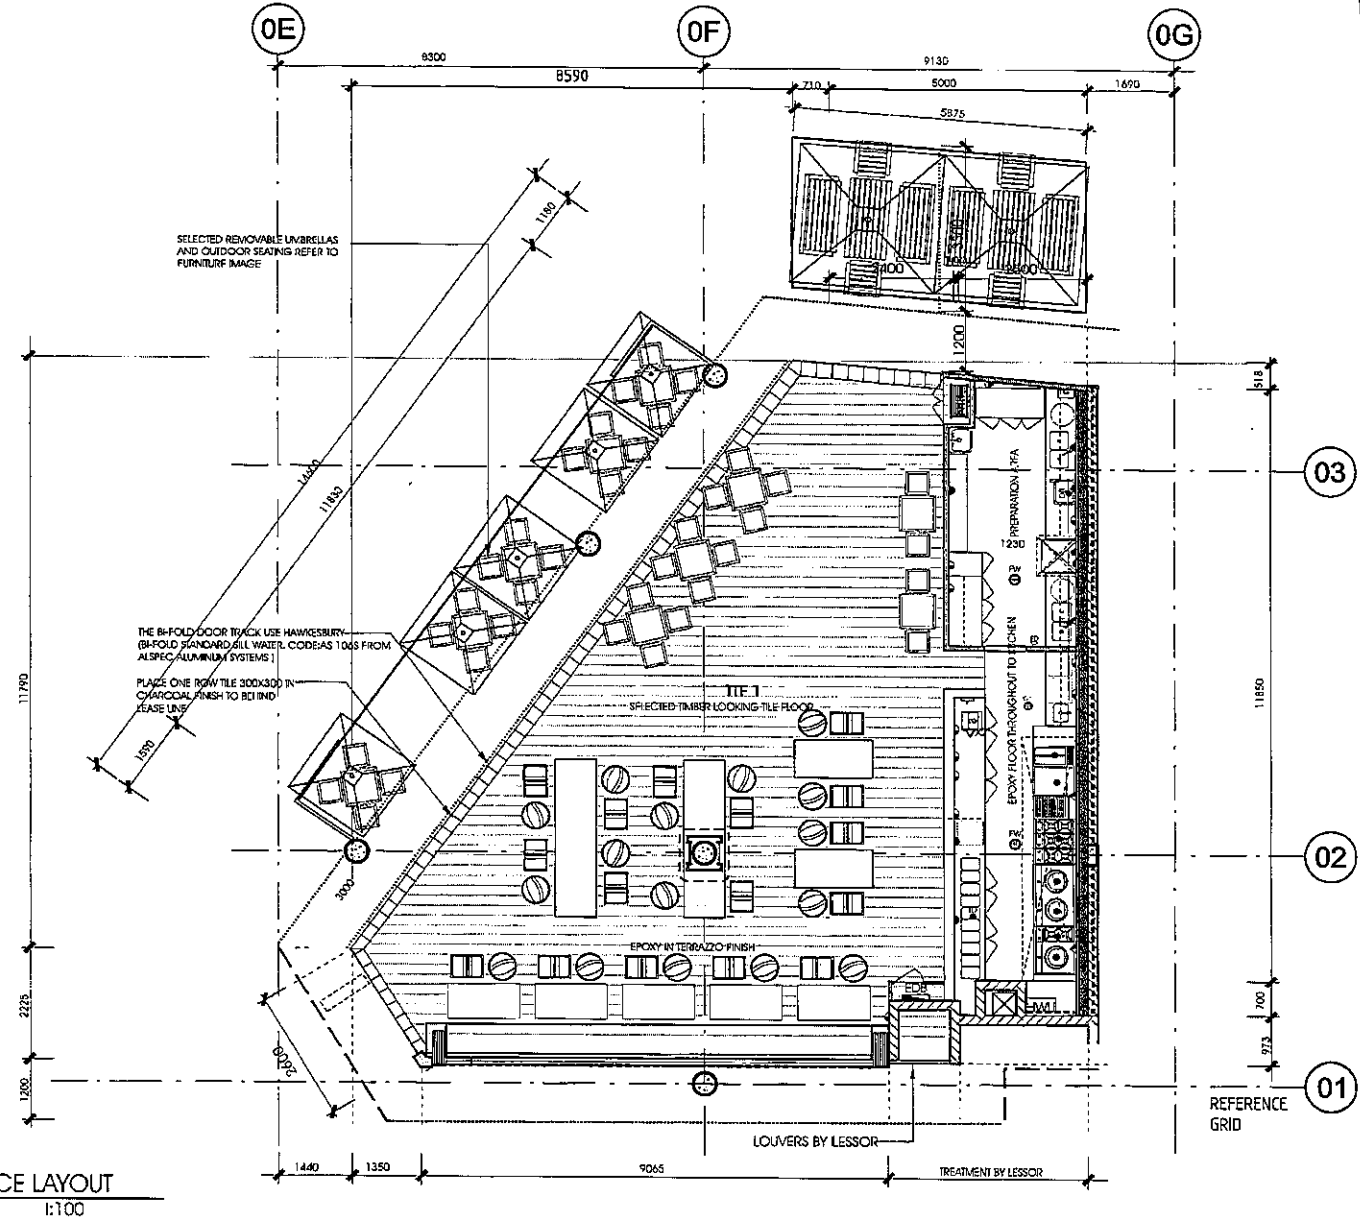

SERVICE LAYOUT
 1:100

HORIZON DESIGN STUDIO
 Interior Design | Graphic Design

1 Tucson Place, Wagon Hill NSW 2150
 T: 61 2 9452 4627
 F: 61 2 9452 4628
 EMAIL: info@horizondesignstudio.com.au

CLIENT:	THASTASTIC	
DRAWING NO:	05	PROJECT NO:

PROJECT:	SHOP 068 STOCKLAND BALGOWLAH
----------	-------------------------------------

DRAWING TITLE:	SERVICE LAYOUT	
SCALE:	1:100	CHK:
DRW:	JIMMY Z.	DATE:

ISSUE	AMENDMENTS
DATE:	

20/09/10
 08/05/10
 DATE:

ALL DIMENSIONS TO BE CHECKED ON SITE PRIOR TO WORK COMMENCEMENT. ALL DIMENSIONS SHOWN TO BE TAKEN IN PREFERENCE TO SCALE. THESE DRAWINGS SHALL REMAIN THE COPYRIGHT OF HORIZON DESIGN STUDIO

CERTIS NSW PTY LTD

CC no: Approved Date

1143-1 05 OCT 2010


Certifying Authority: Tony Truong

Accreditation No: BPB 0415


LEGEND:

- 03 TUNDISH 50MM
- 02 +65MM DRAINAGE
- 01 FLOOR WASTE

NOTE: T. 200MM BLOCK WORK RED WALL FOR PLUMBING PIP CHASING IN IT DETAIL TO PLUMBER'S WORK


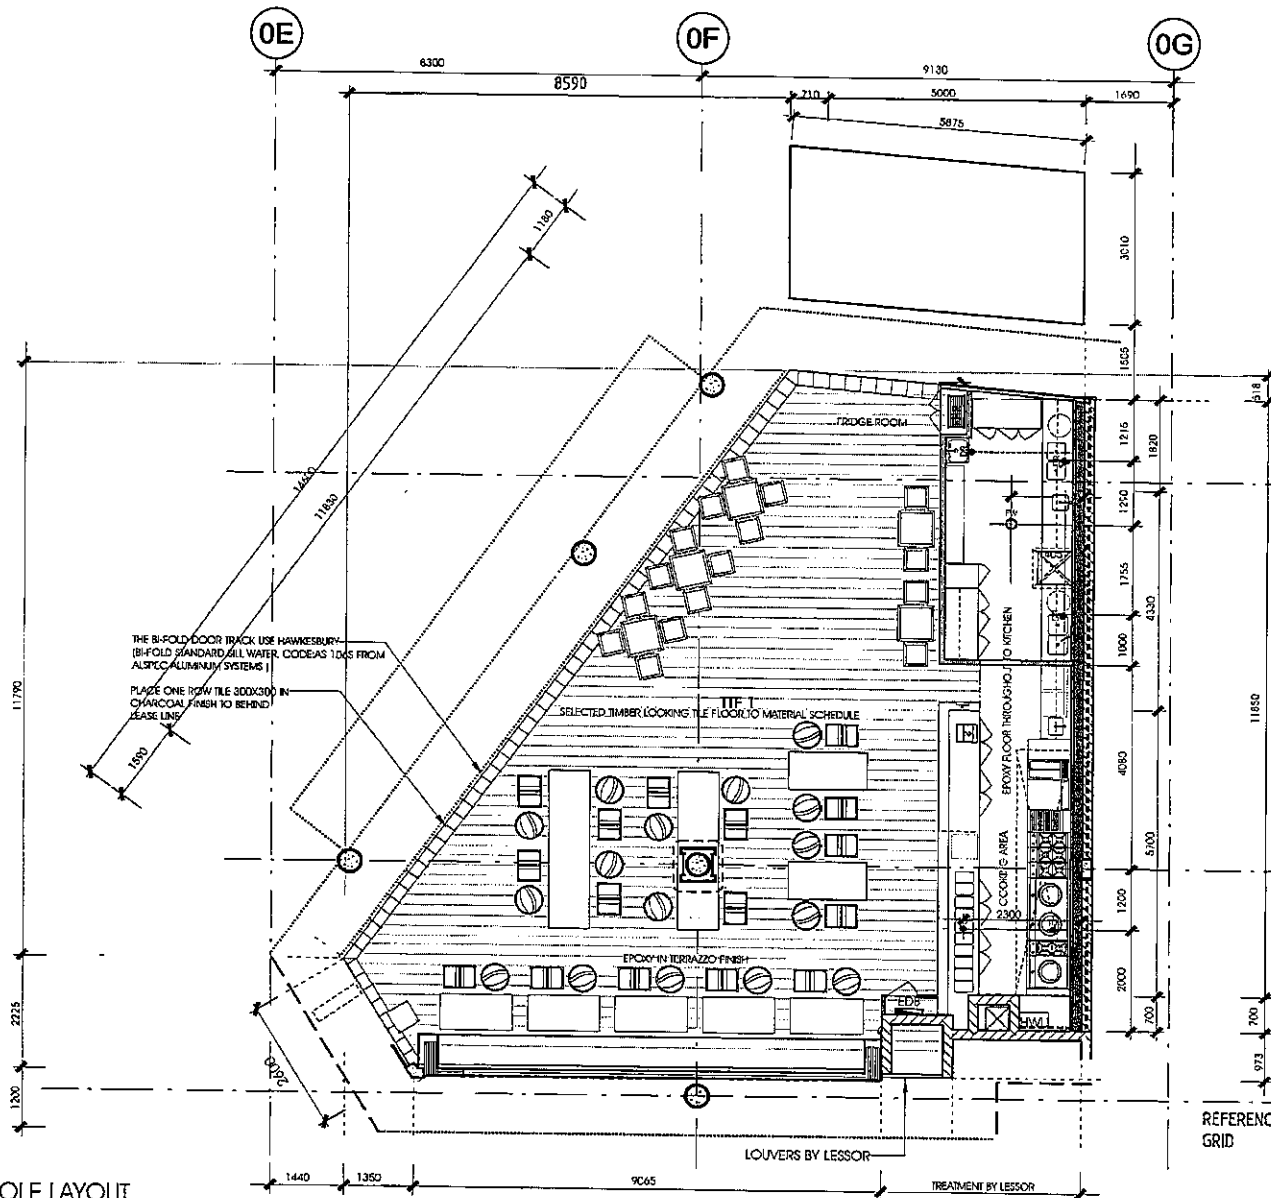


CORE HOLE LAYOUT
1:100


 <p> # 1 Suzoon Place Sydney NSW 2100 Australia T 01 2 9452 6627 F 01 2 9452 6628 M 04 10 052 192 E info@horizondesignstudio.com.au www.horizondesignstudio.com.au </p>	CLIENT:	PROJECT:	DRAWING TITLE:		A	AMENDMENTS	APPROX: 143M2
	THATASTIC	SHOP 068 STOCKLAND BALGOWLAH	CORE HOLE LAYOUT				
DRAWING NO:	PROJECT NO:	SCALE:	CHK:	DATE:	ISSUE	DATE:	ALL DIMENSIONS TO BE CHECKED ON SITE PRIOR TO WORK COMMENCEMENT. ALL DIMENSIONS SHOWN TO BE TAKEN IN PREFERENCE TO SCALE. THESE DRAWINGS SHALL REMAIN THE COPYRIGHT OF HORIZON DESIGN STUDIO
06		1:100	JIMMY Z.	05/05/10		20/09/10 08/06/10	

CERTIS NSW PTY LTD



CC no: 1143-1
 Approved Date: 05 OCT 2010
 Certifying Authority: Tony Truong
 Accreditation No: BPB 0415

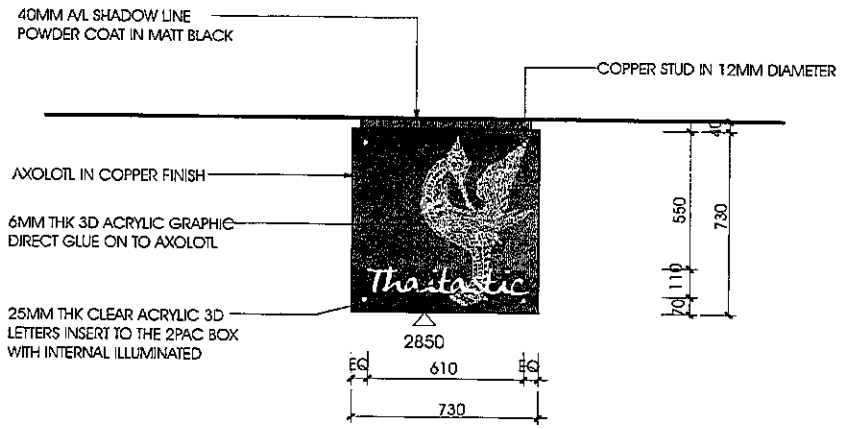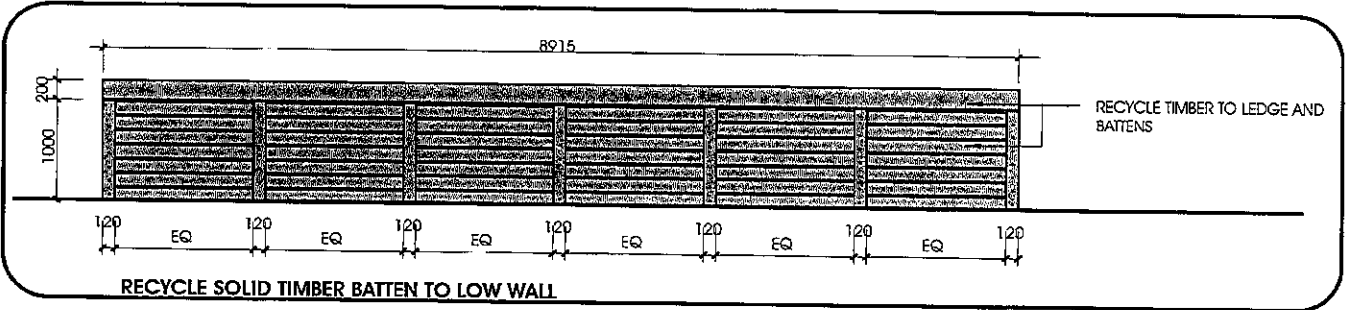

FRONT AND SIDE VIEW

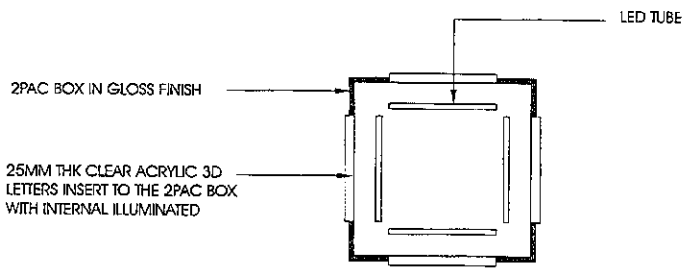


TOP SECTION

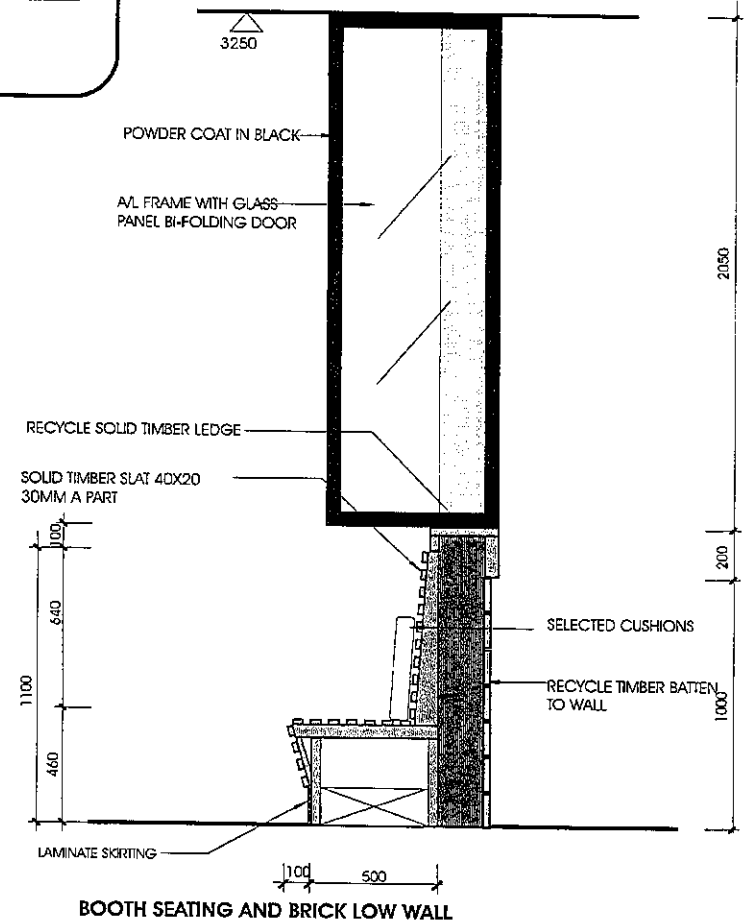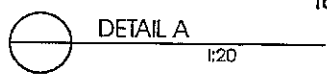

BOOTH SEATING AND BRICK LOW WALL

HORIZON DESIGN STUDIO
 Interior Design - Graphic Layout



CLIENT: THAISTASTIC	PROJECT: SHOP 068 STOCKLAND BALGOWLAH	DRAWING TITLE: DETAILA		B A	20/09/10 08/06/10	ALL DIMENSIONS TO BE CHECKED ON SITE PRIOR TO WORK COMMENCEMENT. ALL DIMENSIONS SHOWN TO BE TAKEN IN PREFERENCE TO SCALE. THESE DRAWINGS SHALL REMAIN THE COPYRIGHT OF HORIZON DESIGN STUDIO
		DRAWING NO: 07	PROJECT NO:			
		DRW: JIMMY Z.	DATE: 05/05/10	ISSUE	AMENDMENTS	DATE:

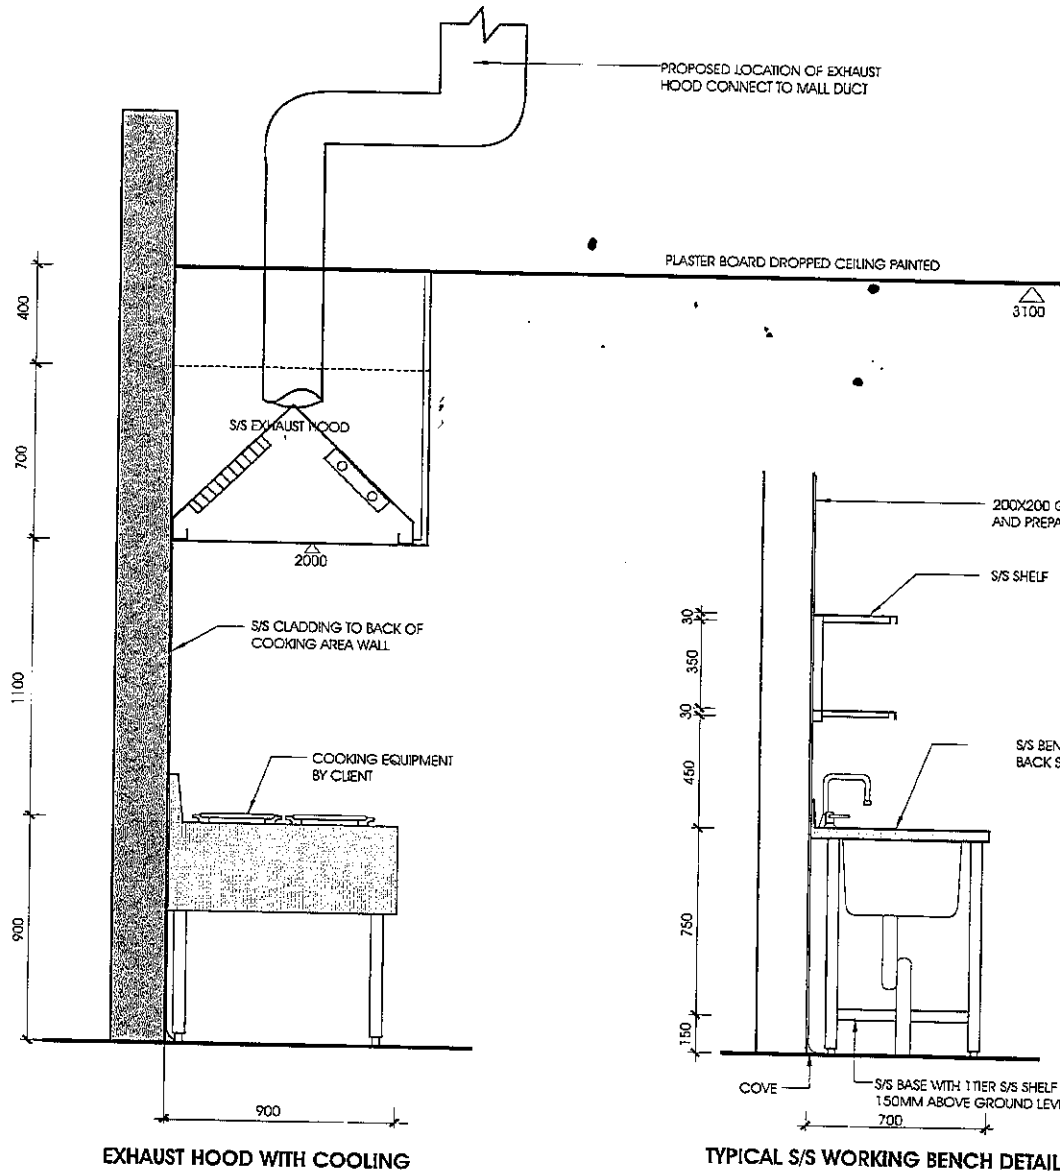

CERTIS NSW PTY LTD

CC no: 1143-1 Approved Date: 05 OCT 2010

Certifying Authority: Tony Truong
Accreditation No: BPB 0415

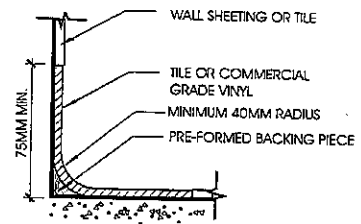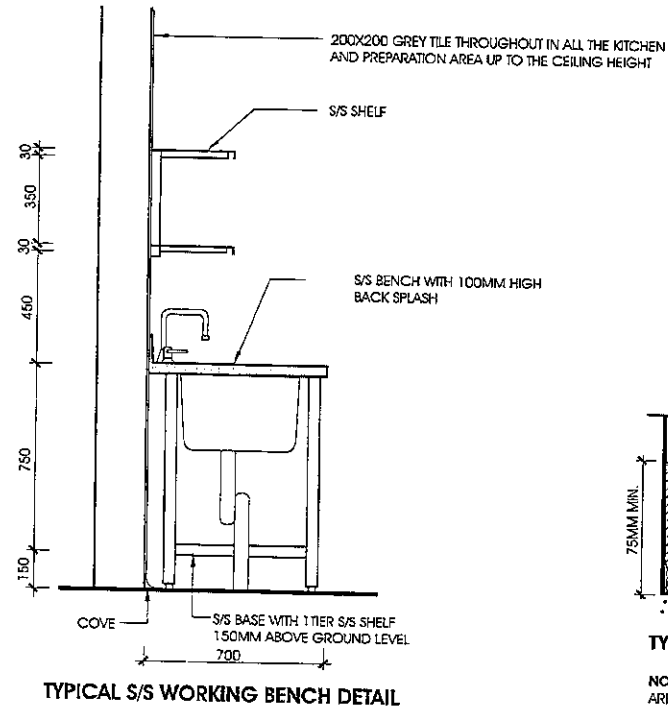

TYPICAL COVING DETAIL

NOTE: COVE THROUGHOUT TO ALL THE SHOP AREA AND SERVICE AREA BEHIND COUNTER

DETAIL F
1:20

<p>HORIZON DESIGN STUDIO Interior Design · Kitchen Design</p>	<p>11 Russett Place NSW 2100 Tel: 9452 6677 Fax: 9452 6622 Mobile: 9452 1972 www.horizondesignstudio.com.au</p>	<p>Client: THAI TASTIC</p> <p>Drawing No: 09</p>	<p>Project: SHOP 068 STOCKLAND BALGOWLAH</p> <p>Project No:</p>	<p>Drawing Title: DETAIL F</p> <p>Scale: 1:20</p> <p>DRW: JIMMY Z</p>	<p>CHK:</p> <p>DATE: 05/05/10</p>	<p>B A</p> <p>ISSUE</p>	<p>AMENDMENTS</p>	<p>20/09/10 08/06/10</p> <p>DATE:</p>	<p>ALL DIMENSIONS TO BE CHECKED ON SITE PRIOR TO WORK COMMENCEMENT. ALL DIMENSIONS SHOWN TO BE TAKEN IN PREFERENCE TO SCALE. THESE DRAWINGS SHALL REMAIN THE COPYRIGHT OF HORIZON DESIGN STUDIO</p>
	<p>CLIENT: THAI TASTIC</p> <p>Drawing No: 09</p>	<p>Project: SHOP 068 STOCKLAND BALGOWLAH</p> <p>Project No:</p>	<p>Drawing Title: DETAIL F</p> <p>Scale: 1:20</p> <p>DRW: JIMMY Z</p>	<p>CHK:</p> <p>DATE: 05/05/10</p>	<p>B A</p> <p>ISSUE</p>	<p>AMENDMENTS</p>	<p>20/09/10 08/06/10</p> <p>DATE:</p>	<p>ALL DIMENSIONS TO BE CHECKED ON SITE PRIOR TO WORK COMMENCEMENT. ALL DIMENSIONS SHOWN TO BE TAKEN IN PREFERENCE TO SCALE. THESE DRAWINGS SHALL REMAIN THE COPYRIGHT OF HORIZON DESIGN STUDIO</p>	